


Name of Work : Approach road SH-22 to Silpura

District : Karauli

Block : Karauli

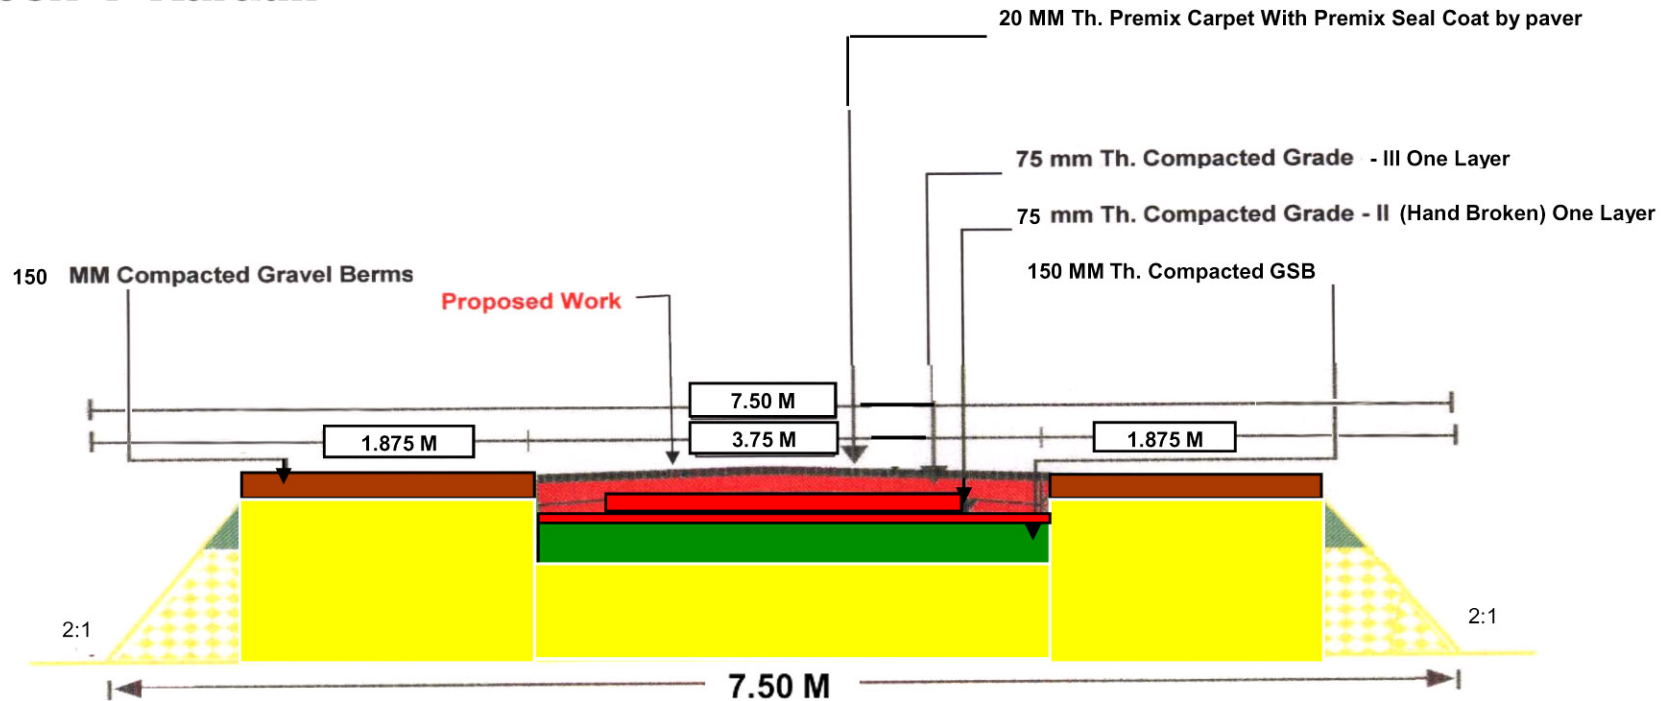

Typical Cross - Section of Proposed Road

Assistant Engineer
P.W.D. Sub. Dn. Keladevi

Executive Engineer
PWD Dn- Karauli

अधिसूची अभियन्ता
समानिकि, खण्ड- करौली