

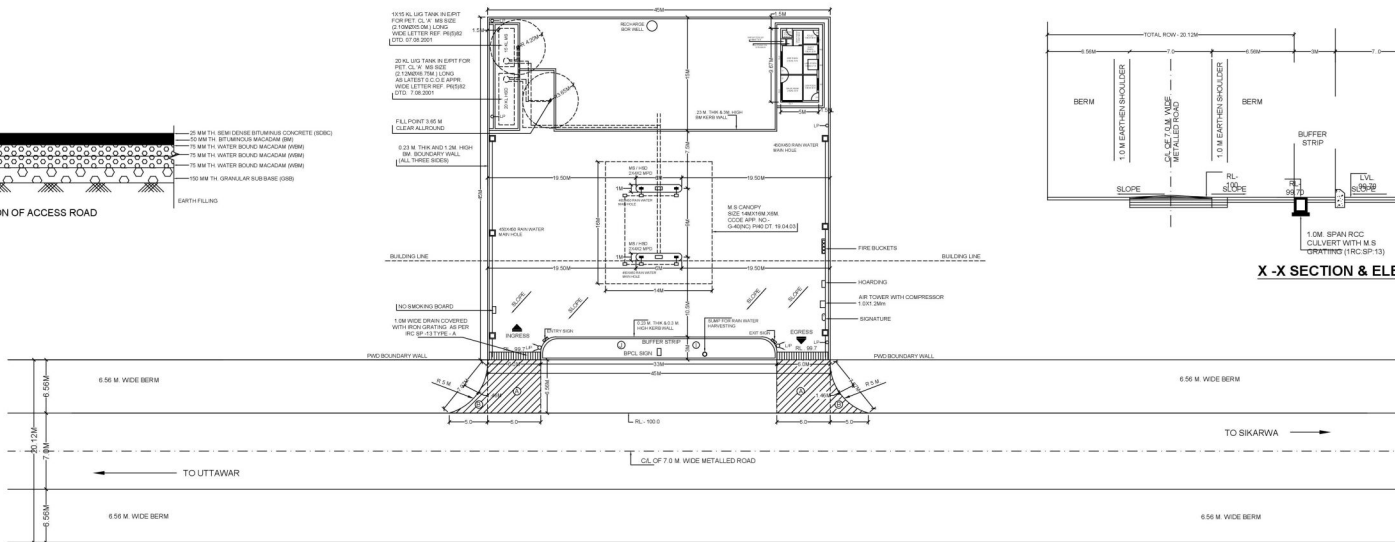
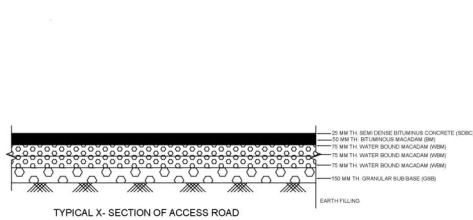


X-X SECTION & ELEVATION OF FUEL STATION



DETAIL OF FOREST AREA
 $A + A = 2(6.56 \times 6) = 78.72 \text{ SQM.}$
 $B + B = 2(7.07 \times 5) = 70.70 \text{ SQM.}$
 $C + C = 2(12.50 \times 6.88) = 172.00 \text{ SQM.}$
TOTAL (A+B) = 78.72 + 172.00 = 250.72 SQM.
 Or Say = 0.0089 Ha.

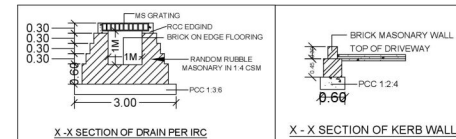

X-X SECTION OF DRAIN PER IRC

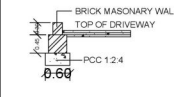

X-X SECTION OF KERB WALL

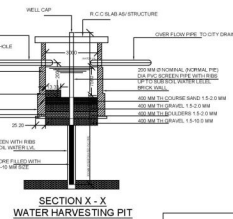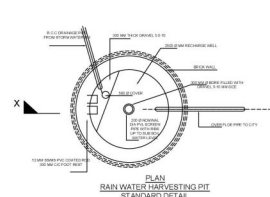

CONST. DETAIL OF U/G TANK			
CAPACITY	(L)	(G)	(PL1)
20KL	6.75M	2.01M ²	6MM
15KL	5.0M	2.01M ²	6MM
SCHEDULE OF TANK AND PUMP			
PRODUCT	CAPACITY	NO. OF TANK	PUMP-NO. OF NOZZLES
HSD	20KL	1NO	4NOZ
MS	15KL	1NO	4NOZ

AREA STATEMENT:-
 TOTAL AREA OF PLOT = 2025.0 SQ. M
 PROPOSED COVD. AREA IN BUILDING + 48.0 SQ. M.

SITE INFORMATION	
VILLAGE	SIKRAWA
MUSTL. NO.	33
KILLA NO.	7
TEHSIL	PUNHANA
DISTRICT	NUH
PIN CODE	122508
NEAR POLICE STATION	PINAWGAN
NEAR RAILWAY STATION	BAMANI KHARA



BHARAT PETROLEUM CORPORATION LIMITED

PROJECT:- **LAYOUT PLAN AND LINEAR PLAN OF RETAIL OUTLET AT VILLAGE SIKRAWA ON ROAD FROM UTTARWA TO SIKRAWA, TEHSIL - PUNHANA, DISTT. NUH (HARYANA) 122508**

DRAWN BY: SEHGAL DRAWING NO: RWR / SIKRAWA /02
 CHECKED BY: SCALE: 1:50

DATED: 08.03.2020

PREPARED BY:
 CHECKED BY:

Signature of Engineer (Civil)
 Signature of Engineer (Mechanical)
 Signature of Engineer (Electrical)
 Signature of Engineer (Civil)
 Signature of Engineer (Mechanical)
 Signature of Engineer (Electrical)