


LAYOUT PLAN FOR BUS STAND AT KHUNDIYAN DISTT. KANGRA H.P.

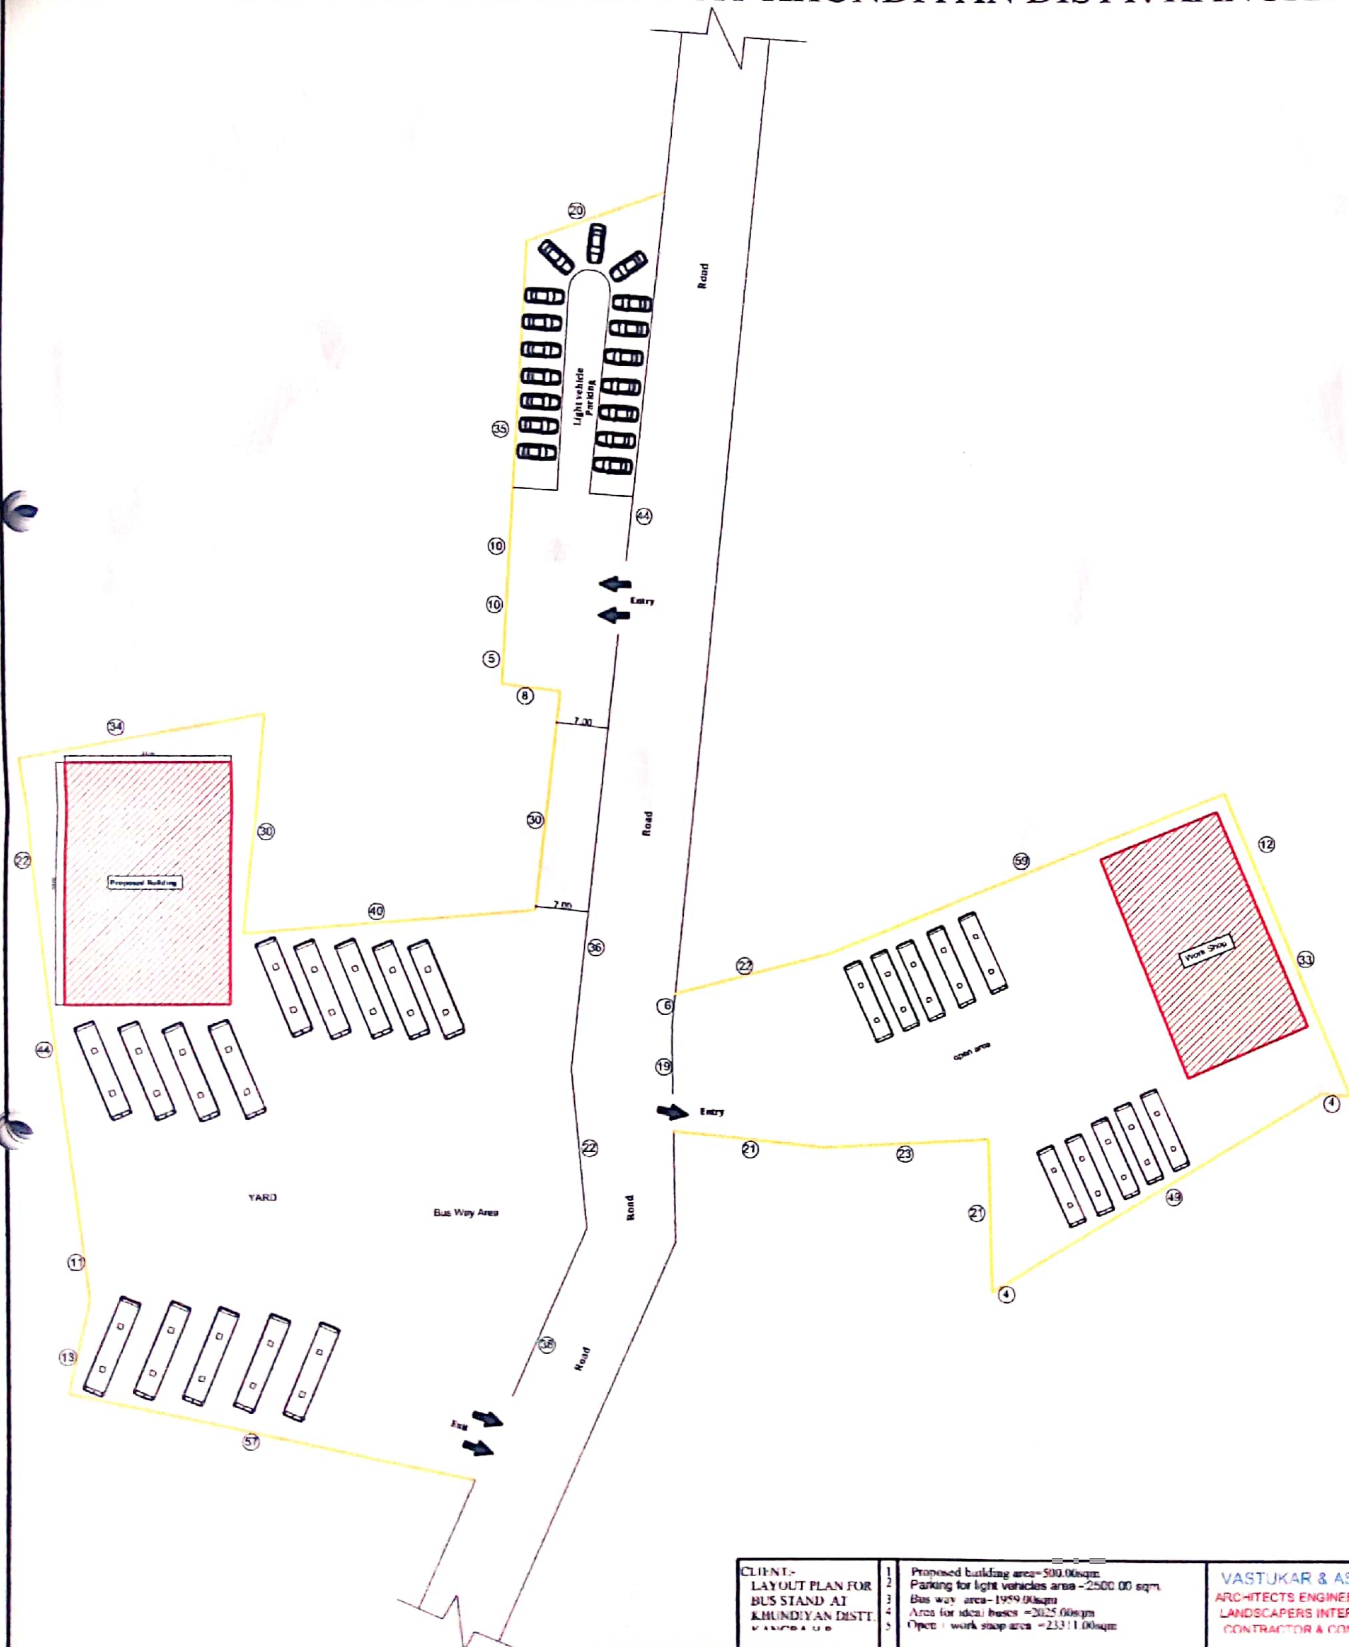

CLIENT:-
LAYOUT PLAN FOR
BUS STAND AT
KHUNDIYAN DISTT.
KANGRA H.P.

1. Proposed building area-500.00sqm.
2. Parking for light vehicles area-2500.00 sqm.
3. Bus way area-1959.00sqm
4. Area for idling buses -2025.00sqm
5. Open / work shop area -2337.100sqm

VASTUKAR & ASSOCIATES
ARCHITECTS ENGINEERS ESTIMATORS
LANDSCAPERS INTERIOR DESIGNER
CONTRACTOR & CONSULTANTS

Regional Manager
HRTC, Dehra (H.P.)