



TO JAISALMER

BAR CHART

TO PHALODI

PROJECT : DEVELOPMENT OF EMERGENCY LANDING FACILITIES ON
NH-11(OLD NH-15) LOCATION FROM KM229+400 TO KM234+400 TO JAISALMER -PHALODI SECTION, IN THE STATE OF RAJ.

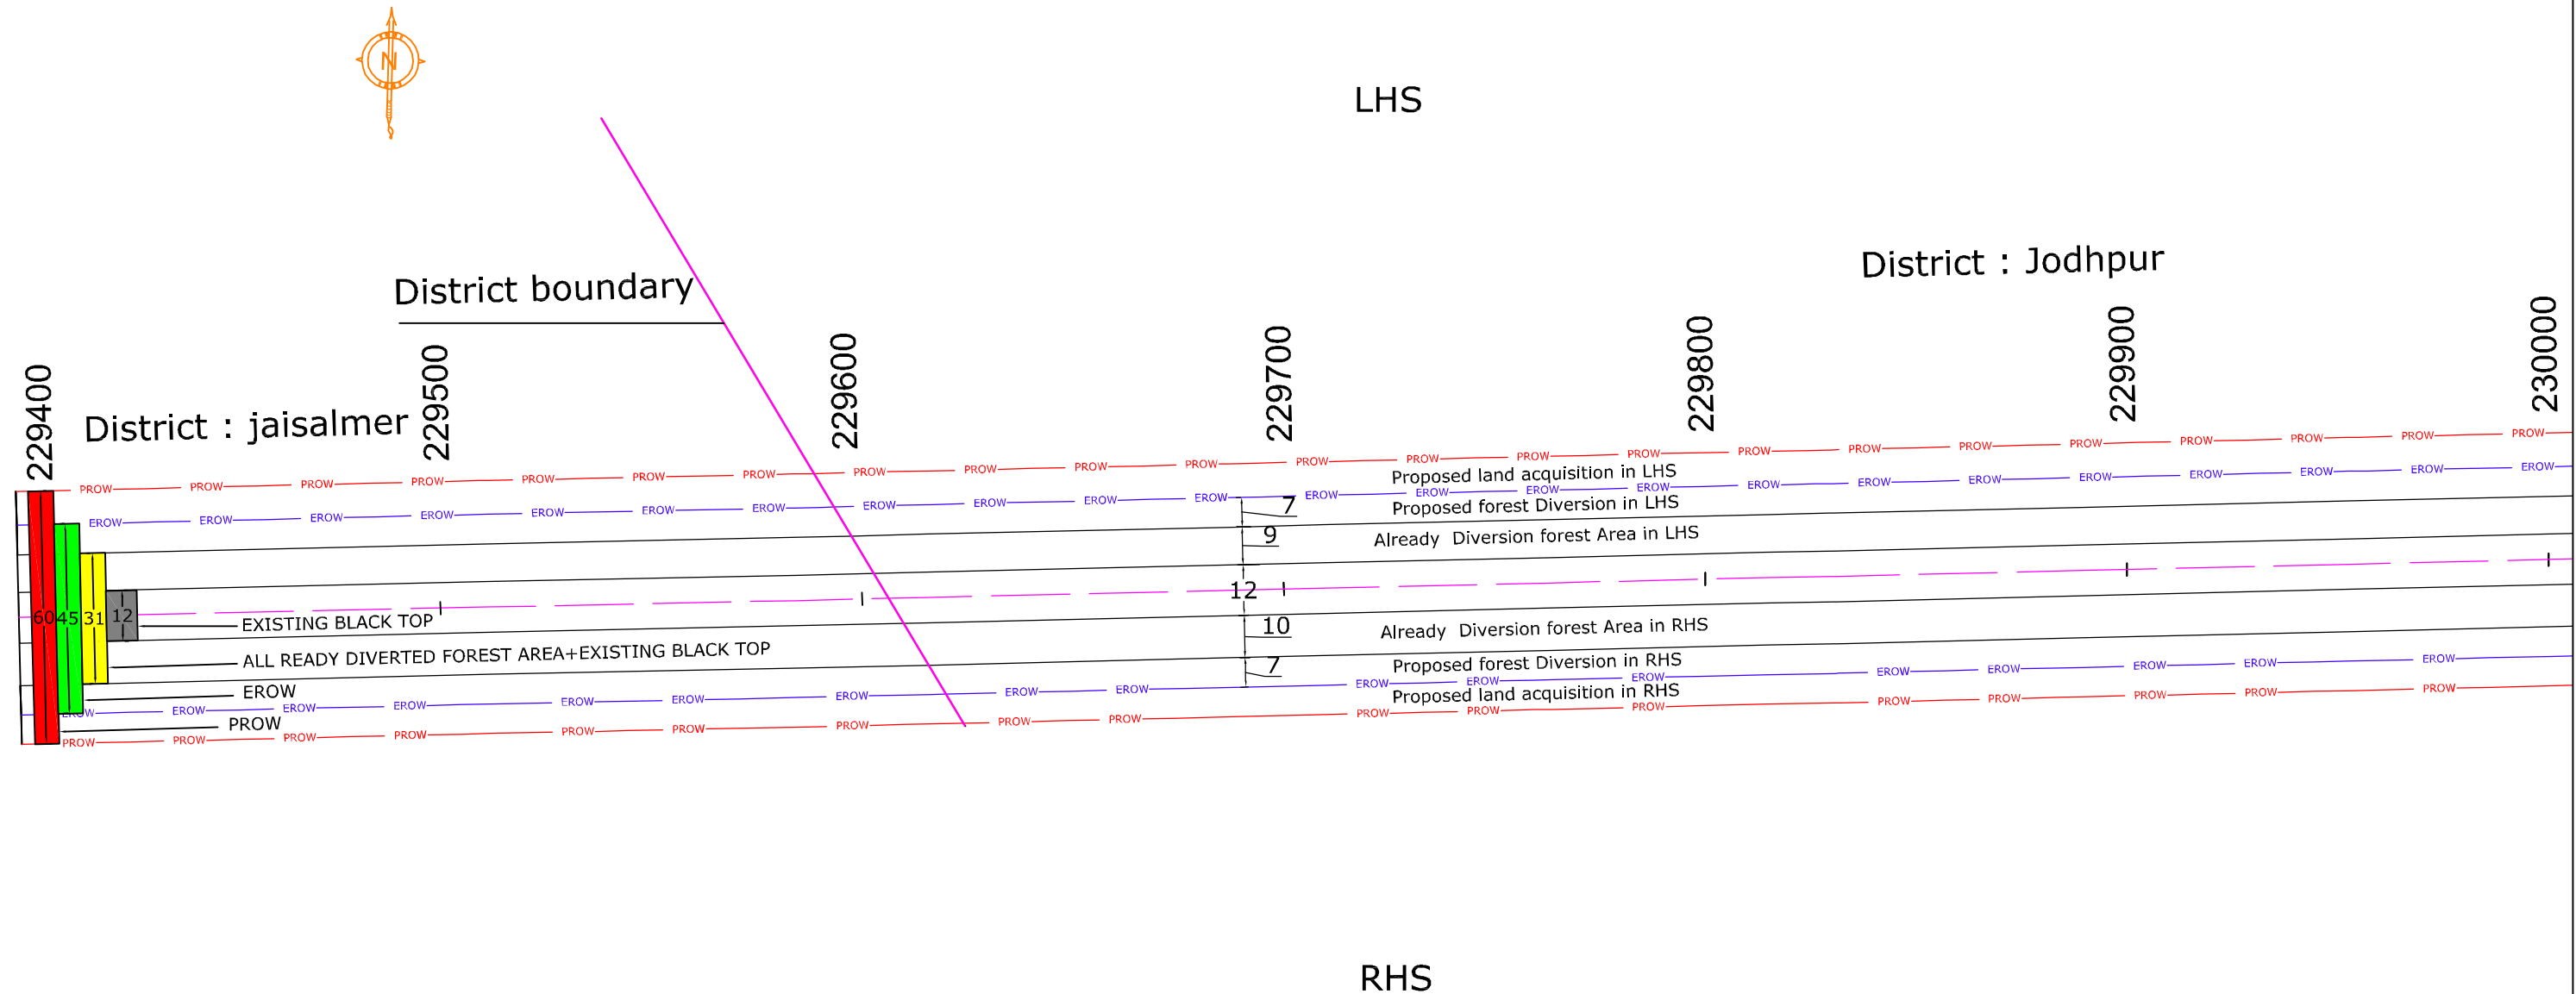


परियोजना निदेशक/Project Director
भारतप्रा प.का.ई., बीकानेर/NHAI, PIU, Bikaner

EXISTING BLACK TOP		<p>PROJECT :</p> <p>DEVELOPMENT OF EMERGENCY LANDING FACILITIES ON NH-11(OLD NH-15) FROM KM229+400 TO KM234+400 TO JAISALMER -PHALODI SECTION IN THE STATE OF RAJ.</p>	<p>CONSULTANT :</p> <p> Theme Engineering Services Pvt. Ltd. Jaipur (Raj.)</p>	<p>CLIENT :</p> <p> National Highways Authority of India</p>	Drawn By : ASHISH SAHU		
					Designed By : R. SANKHLA		
PROPOSED ROW					Checked By : Dr. M P SAINI	TITLE : BAR CHART	
EXISTING ROW					Approved By :		
EXISTING CENTER LINE						CHAINAGE:	
			DWG NO. : 1		REV : R0		

TO JAISALMER

BAR CHART

TO PHALODI

PROJECT : DEVELOPMENT OF EMERGENCY LANDING FACILITIES ON NH-11(OLD NH-15) LOCATION FROM KM229+400 TO KM234+400 TO JAISALMER -PHALODI SECTION, IN THE STATE OF RAJ.

LHS

District : Jodhpur

230000

230100




 
230200

230300

230400

RHS



परियोजना निदेशक/Project Director
भारतप्रा प.का.ई., बीकानेर/NHAI, PIU, Bikaner





EXISTING BLACK TOP			PROJECT : DEVELOPMENT OF EMERGENCY LANDING FACILITIES ON NH-11(OLD NH-15) FROM KM229+400 TO KM234+400 TO JAISALMER -PHALODI SECTION IN THE STATE OF RAJ.	CONSULTANT :  Theme Engineering Services Pvt. Ltd. Jaipur (Raj.)	CLIENT :  National Highways Authority of India	Drawn By :	ASHISH SAHU	TITLE : BAR CHART	
						Designed By :	R. SANKHLA		
PROPOSED ROW						Checked By :	Dr. M P SAINI		
EXISTING ROW						Approved By :			
EXISTING CENTER LINE								CHAINAGE:	
								DWG NO. : 2	REV : R0


BAR CHART

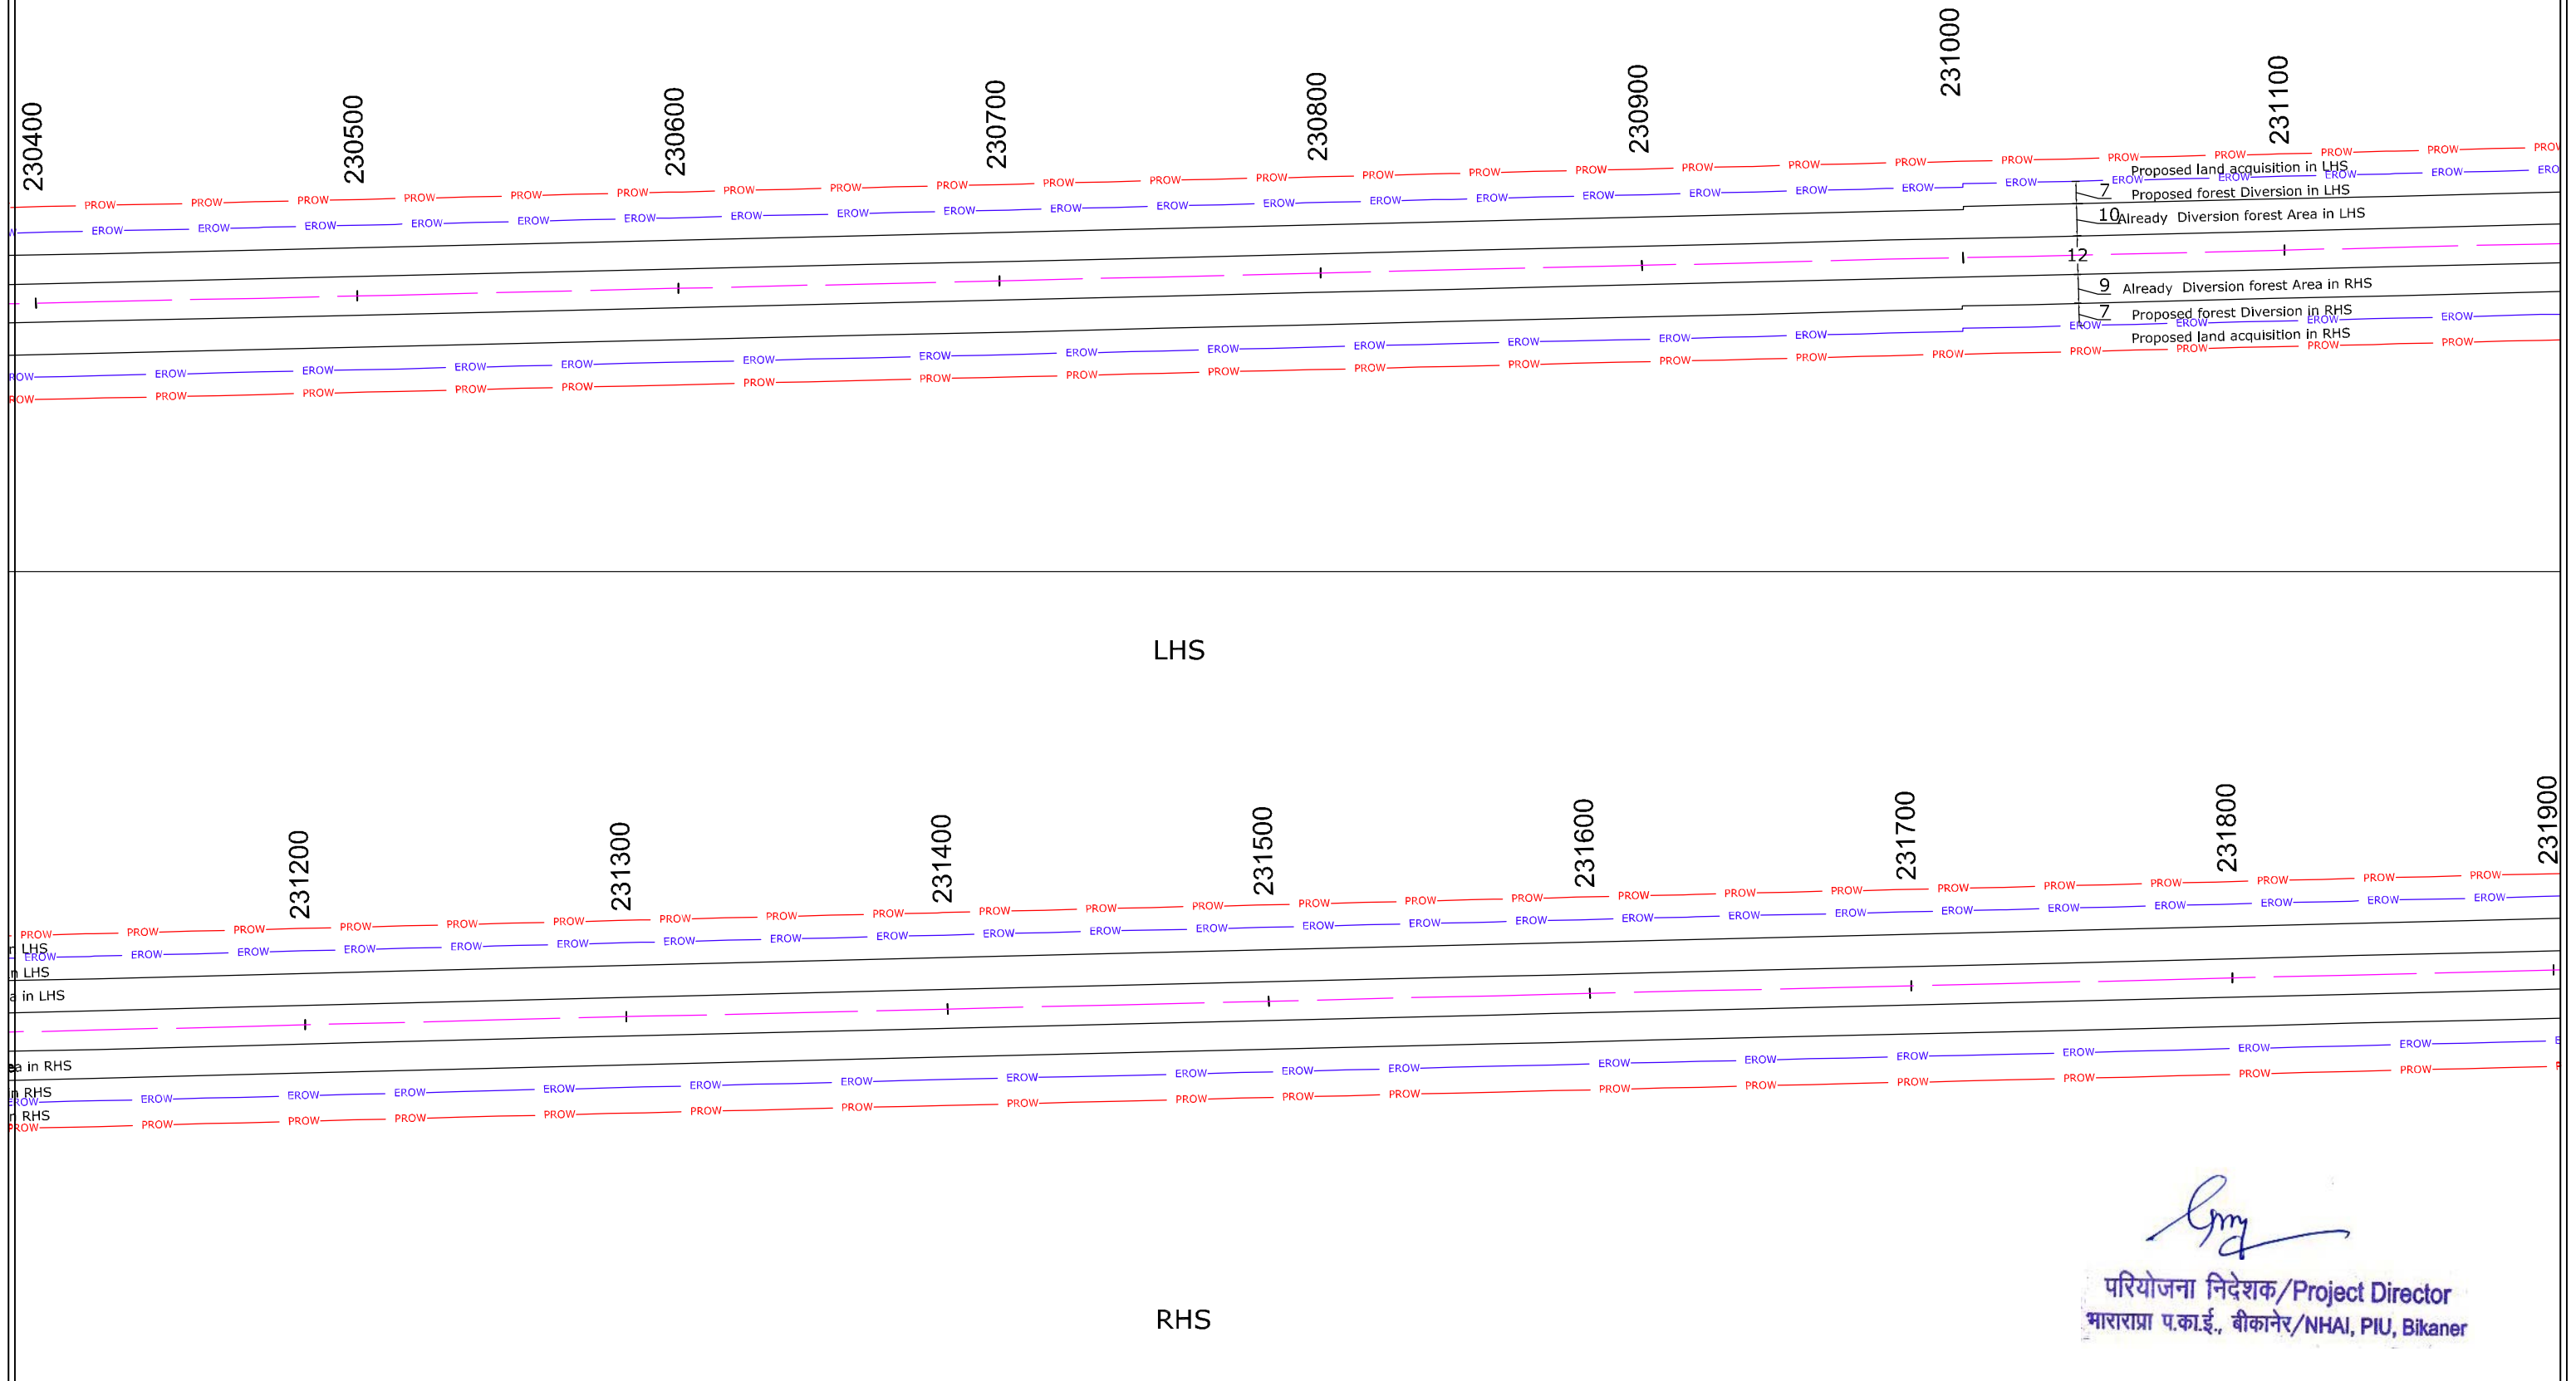TO FTALODI

PROJECT : DEVELOPMENT OF EMERGENCY LANDING FACILITIES ON
NH-11(OLD NH-15) LOCATION FROM KM229+400 TO KM234+400 TO JAISALMER -PHALODI SECTION, IN THE STATE OF RAJ.



EXISTING BLACK TOP			PROJECT : DEVELOPMENT OF EMERGENCY LANDING FACILITIES ON NH-11(OLD NH-15) FROM KM229+400 TO KM234+400 TO JAISALMER -PHALODI SECTION IN THE STATE OF RAJ.	CONSULTANT :  Theme Engineering Services Pvt. Ltd. Jaipur (Raj.)	CLIENT :  National Highways Authority of India	Drawn By :	ASHISH SAHU	TITLE : BAR CHART	
						Designed By :	R. SANKHLA		
PROPOSED ROW						Checked By :	Dr. M P SAINI		
EXISTING ROW						Approved By :			
EXISTING CENTER LINE								CHAINAGE:	
							DWG NO. : 3	REV : R0	

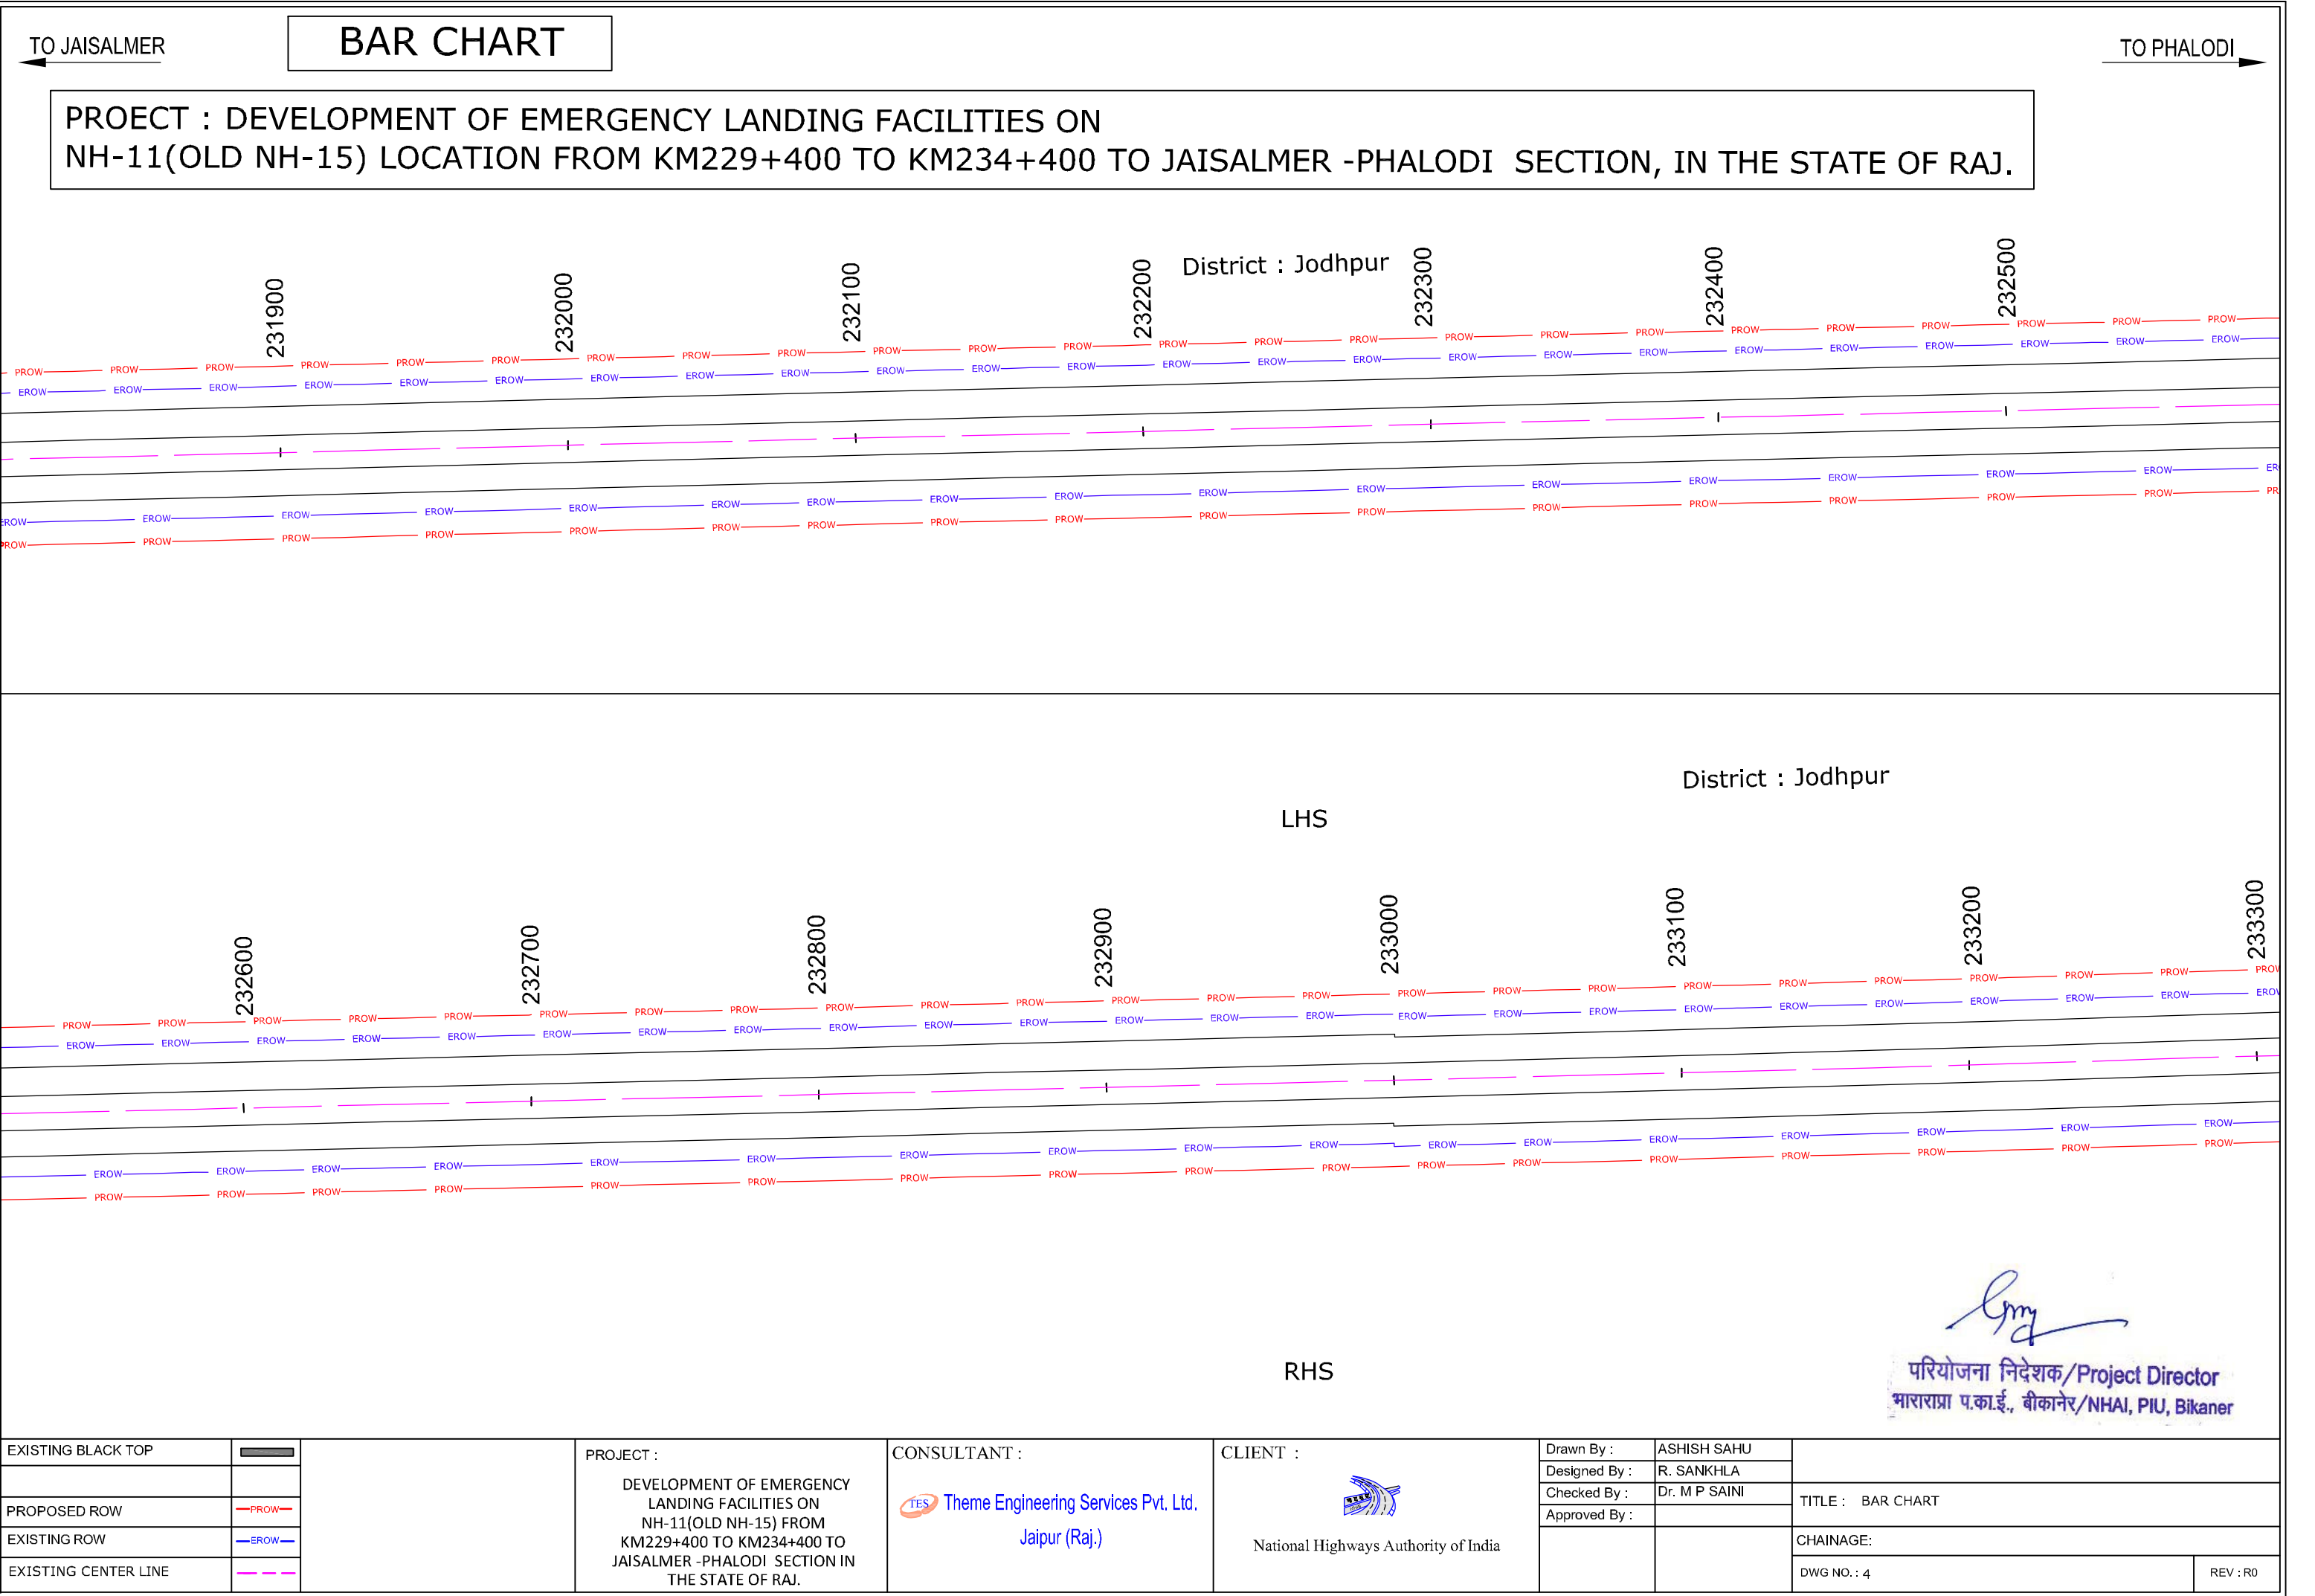


TO JAISALMER

BAR CHART


TO PHALODI

PROJECT : DEVELOPMENT OF EMERGENCY LANDING FACILITIES ON
NH-11(OLD NH-15) LOCATION FROM KM229+400 TO KM234+400 TO JAISALMER -PHALODI SECTION, IN THE STATE OF RAJ.

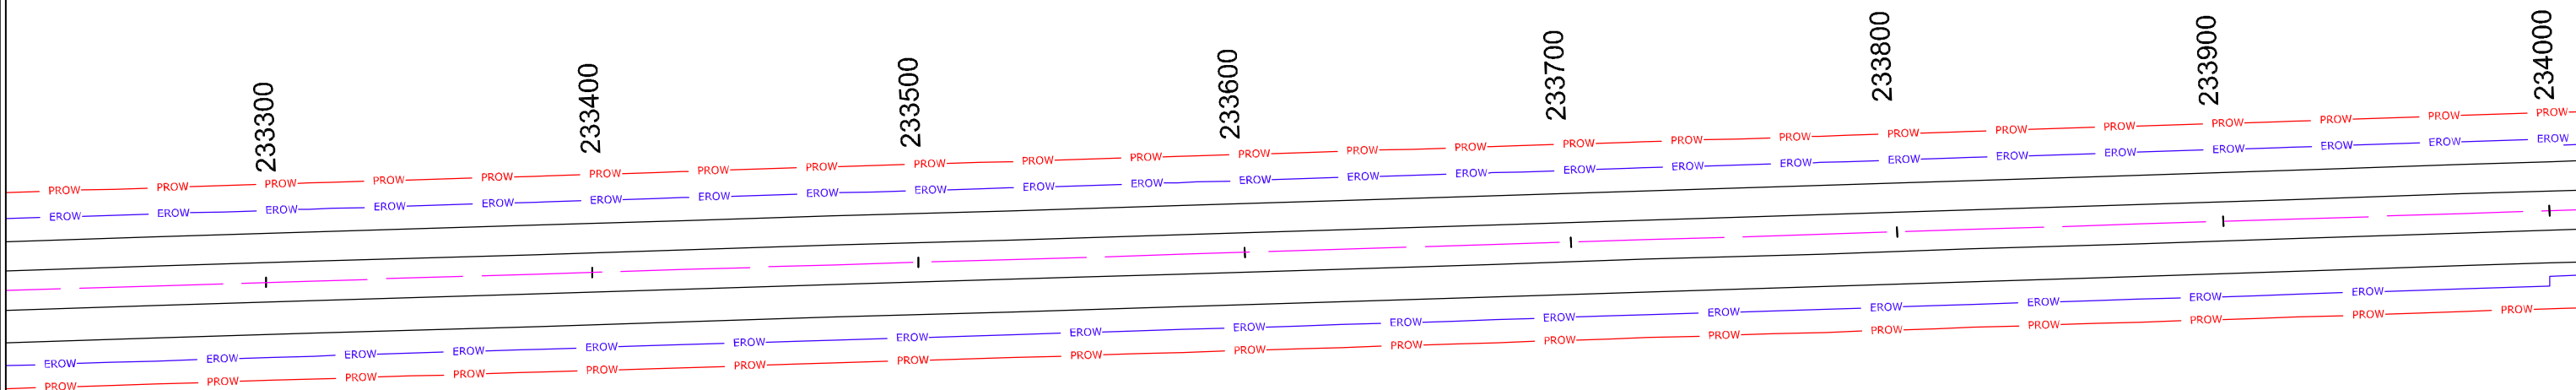



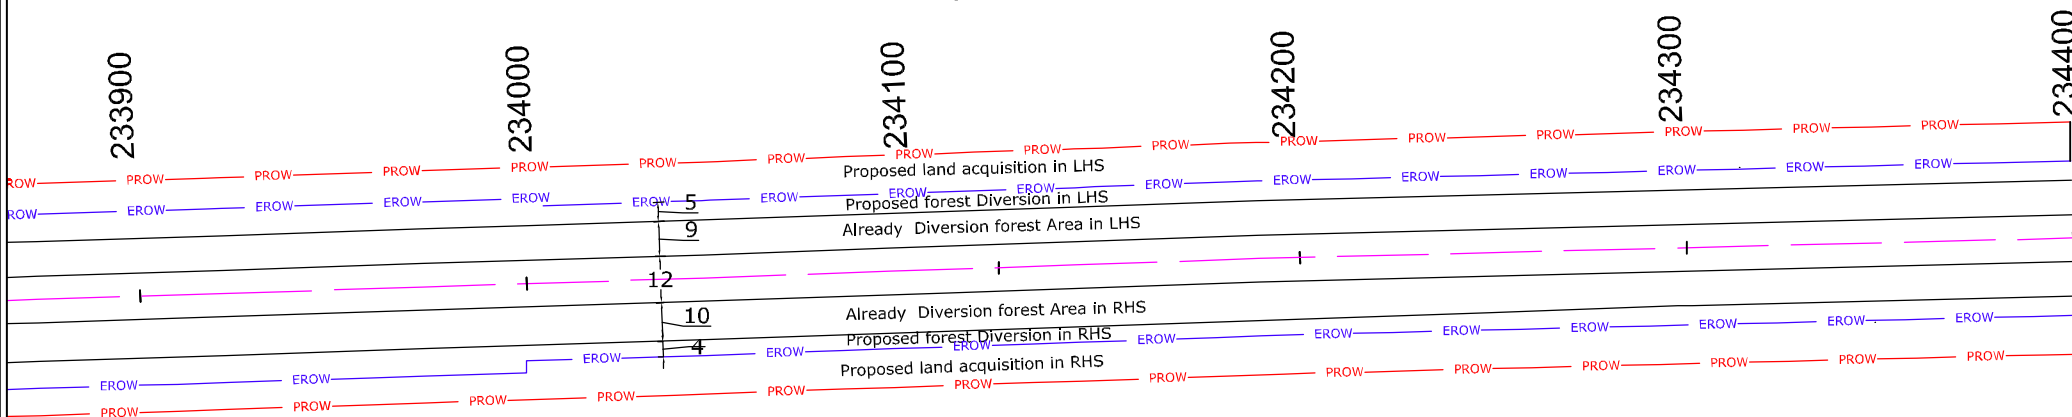


 
LHS

District : Jodhpur



RHS


परियोजना निदेशक/Project Director
भाराराप्रा प.का.ई., बीकानेर/NHAI, PIU, Bikaner

EXISTING BLACK TOP			PROJECT : DEVELOPMENT OF EMERGENCY LANDING FACILITIES ON NH-11(OLD NH-15) FROM KM229+400 TO KM234+400 TO JAISALMER -PHALODI SECTION IN THE STATE OF RAJ.	CONSULTANT :  Theme Engineering Services Pvt. Ltd. Jaipur (Raj.)	CLIENT :  National Highways Authority of India	Drawn By :	ASHISH SAHU		
						Designed By :	R. SANKHLA		
PROPOSED ROW						Checked By :	Dr. M P SAINI	TITLE : BAR CHART	
EXISTING ROW						Approved By :			
EXISTING CENTER LINE						CHAINAGE:			
						DWG NO. : 5	REV : R0		