


**MAP OF PROPOSED WATER TANK AND PIPE LINE IN SY NO 92 OF ELEKOPPA VILLAGE,
BELLURU HOBALI NAGAMANGALA TALUK, MANDYA DISTRICT**

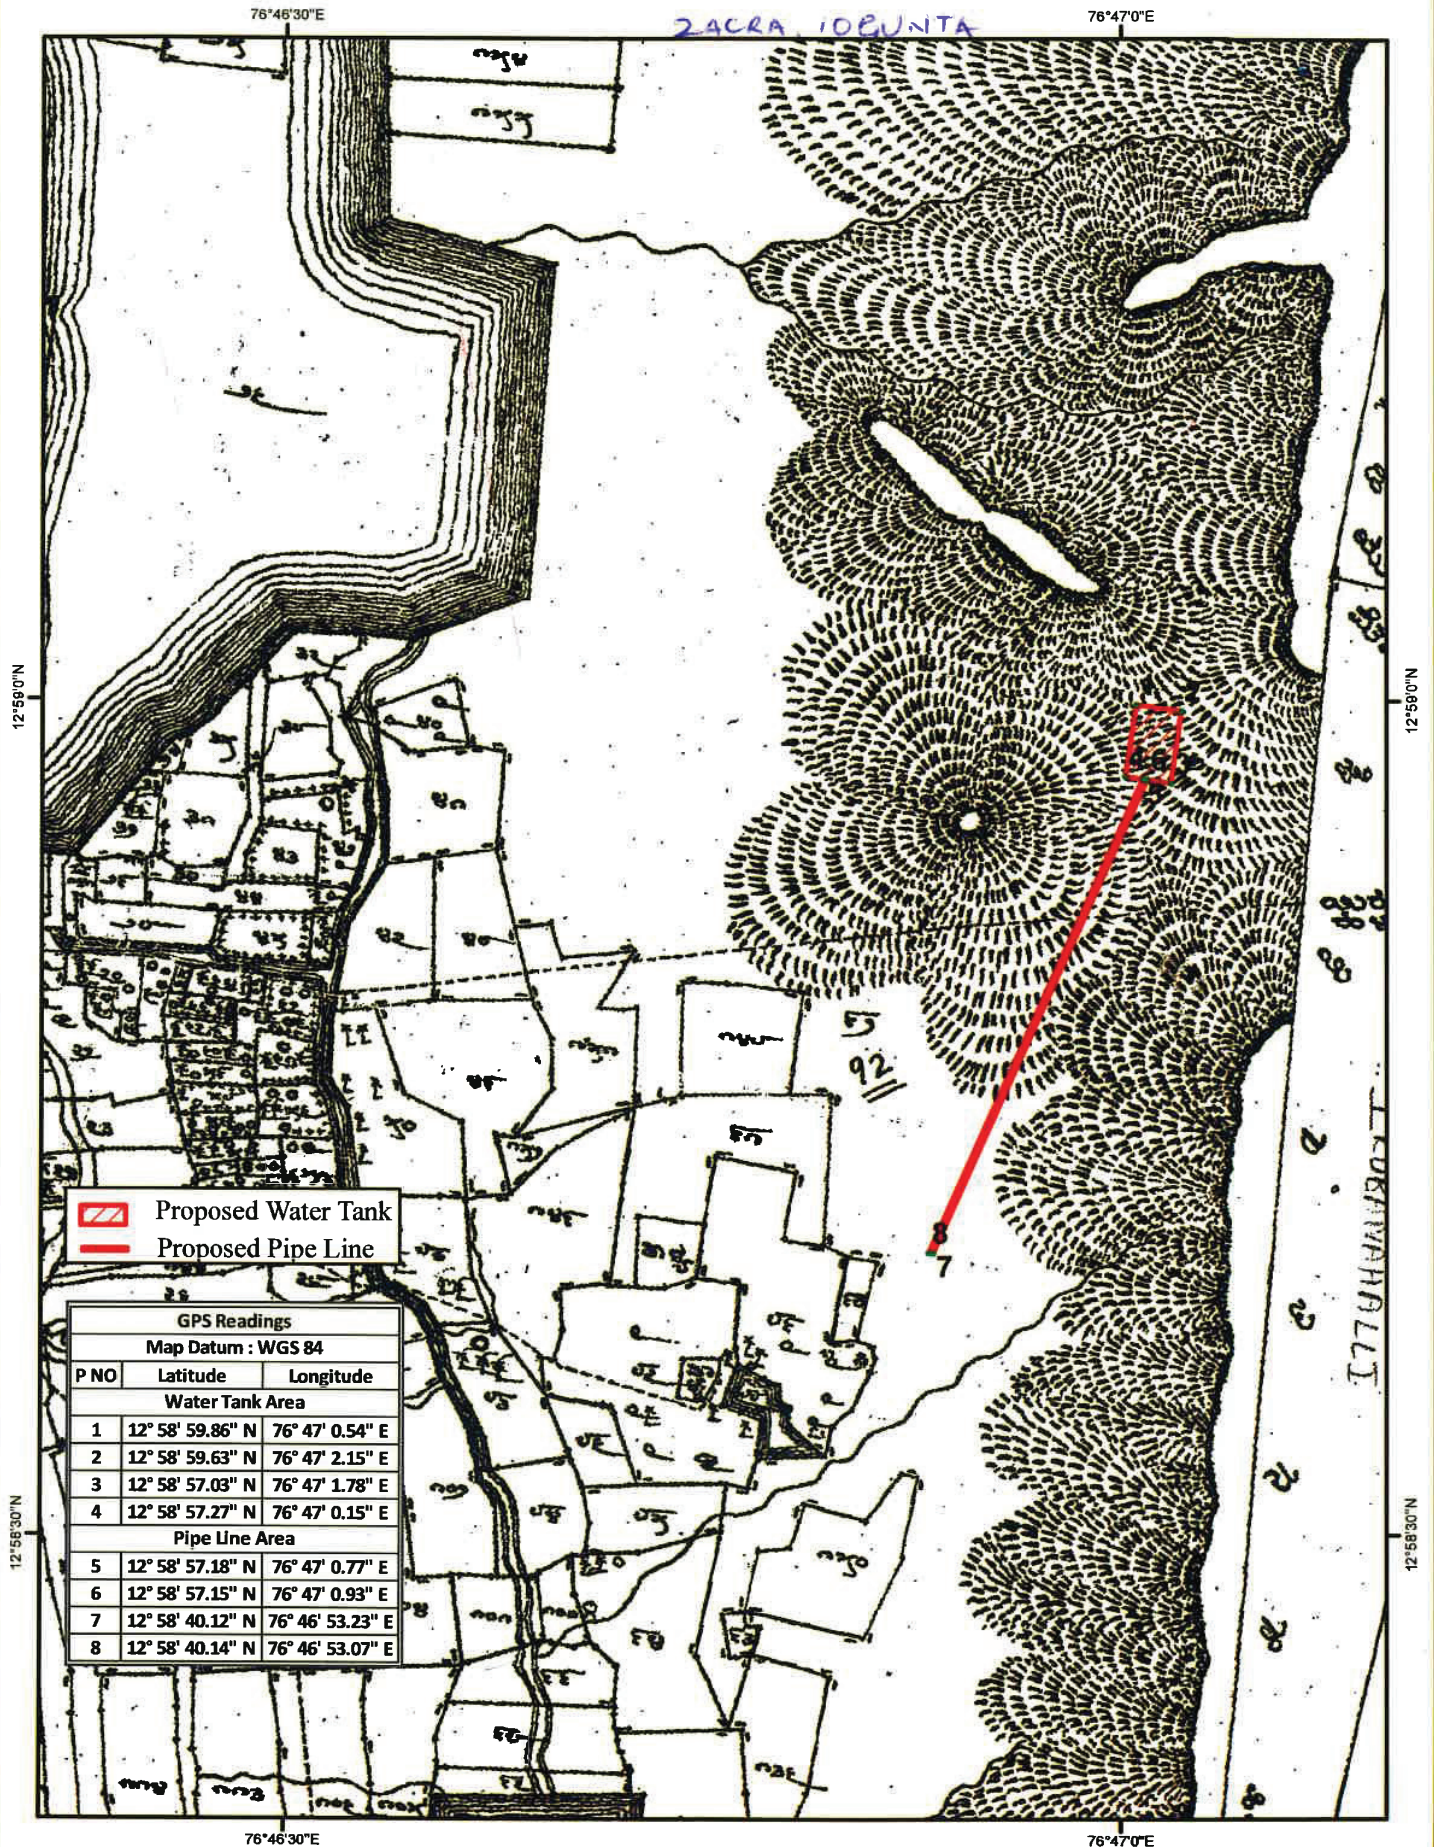

-  Proposed Water Tank
-  Proposed Pipe Line

GPS Readings		
Map Datum : WGS 84		
P NO	Latitude	Longitude
Water Tank Area		
1	12° 58' 59.86" N	76° 47' 0.54" E
2	12° 58' 59.63" N	76° 47' 2.15" E
3	12° 58' 57.03" N	76° 47' 1.78" E
4	12° 58' 57.27" N	76° 47' 0.15" E
Pipe Line Area		
5	12° 58' 57.18" N	76° 47' 0.77" E
6	12° 58' 57.15" N	76° 47' 0.93" E
7	12° 58' 40.12" N	76° 46' 53.23" E
8	12° 58' 40.14" N	76° 46' 53.07" E