



CROSS SECTION OF CULVERT
DESIGN AS PER IRC : SP-13 (TYPE-A)

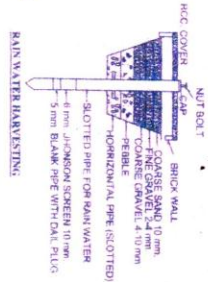

LAYOUT PLAN

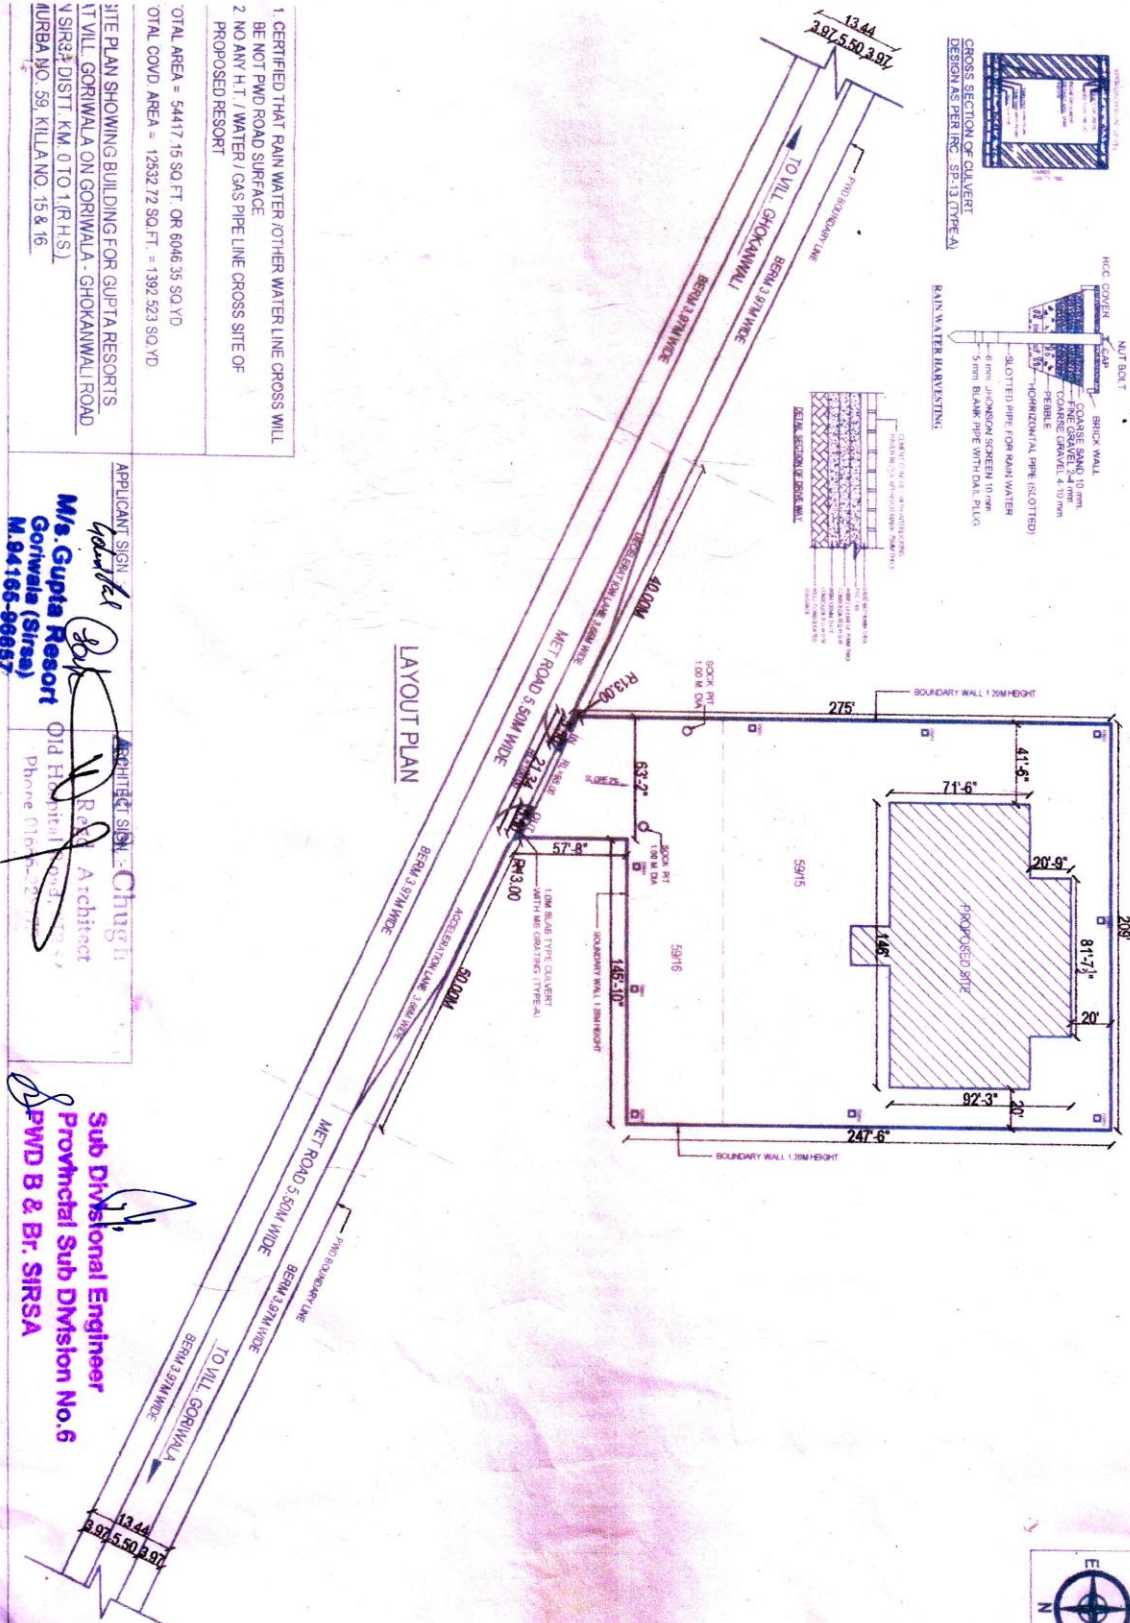

1. CERTIFIED THAT RAIN WATER / OTHER WATER LINE CROSS WILL BE NOT PWD ROAD SURFACE
2. NO ANY H. T. / WATER / GAS PIPE LINE CROSS SITE OF PROPOSED RESORT

TOTAL AREA = 54417.15 SQ.FT. OR 6046.35 SQ.YD
TOTAL COVD. AREA = 12532.72 SQ.FT. = 1392.523 SQ.YD

SITE PLAN SHOWING BUILDING FOR GUPTA RESORTS
AT VILL. GORIWALA ON GORIWALA - GHOKANWALI ROAD
N SIRSI, DISTT. KM. 0 TO 1, (R.H.S.)
AURBA NO. 59, KILLA NO. 15 & 16

APPLICANT SIGN *Handwritten signature*

APPROVED SIGN *Handwritten signature* **Ching**

M/s. Gupta Resort
Gortivala (Siras)
M.84165-89657

R.A. Architect
Old Hospital road
Phone 1100-2350

Sub Divisional Engineer
Provincial Sub Division No.6
PWD B & Br. SIRSA