

25

Full Title of the Project: Diversion of 0.1187 ha. of Forest land for laying of GAS Pipeline of HPOIL Gas Private Limited from Pipli Bus Stand to Lachhmandass Filling Station and CNG Station at Pipli-Ladwa Road under Forest Division & Distt. Kurukshetra.

File No. : FP/HR/PIPELINE/155734/2022

Date of Proposal: 05-07-2022

CHECK LIST SERIAL NUMBER-07

STATEMENT SHOWING DETAILS OF FOREST AREA PROPOSED FOR DIVERSION

S. No.	District	Division	Range/ Tehsil/ Village	Khasra/ Survey or Compartment Number of Km. Stone	Forest Area proposed for Diversion (Ha.)	Legal status of Forest Area	Remarks
1	2	3	4	5	6	7	8
1	Kurukshetra	Kurukshetra	Thanesar	Diversion of 0.1187 ha. of Forest land for laying of GAS Pipeline of HPOIL Gas Private Limited from Pipli Bus Stand to Lachhmandass Filling Station and CNG Station at Pipli-Ladwa Road under Forest Division & Distt. Kurukshetra.	0.1187	PF	-


Date:

Place: Kurukshetra

29h
Divisional Forest Officer
Kurukshetra Forest Division
Kurukshetra
Office Seal

5/7/22
06/07/22

DGPS Map for laying of GAS Pipeline of HPOIL Gas Private Limited from Pipli Bus Stand to LACHHMANDASS FILLING Station and CNG Station
at Pipli - Ladwa Road in Distt. - Kurukshetra (HR)

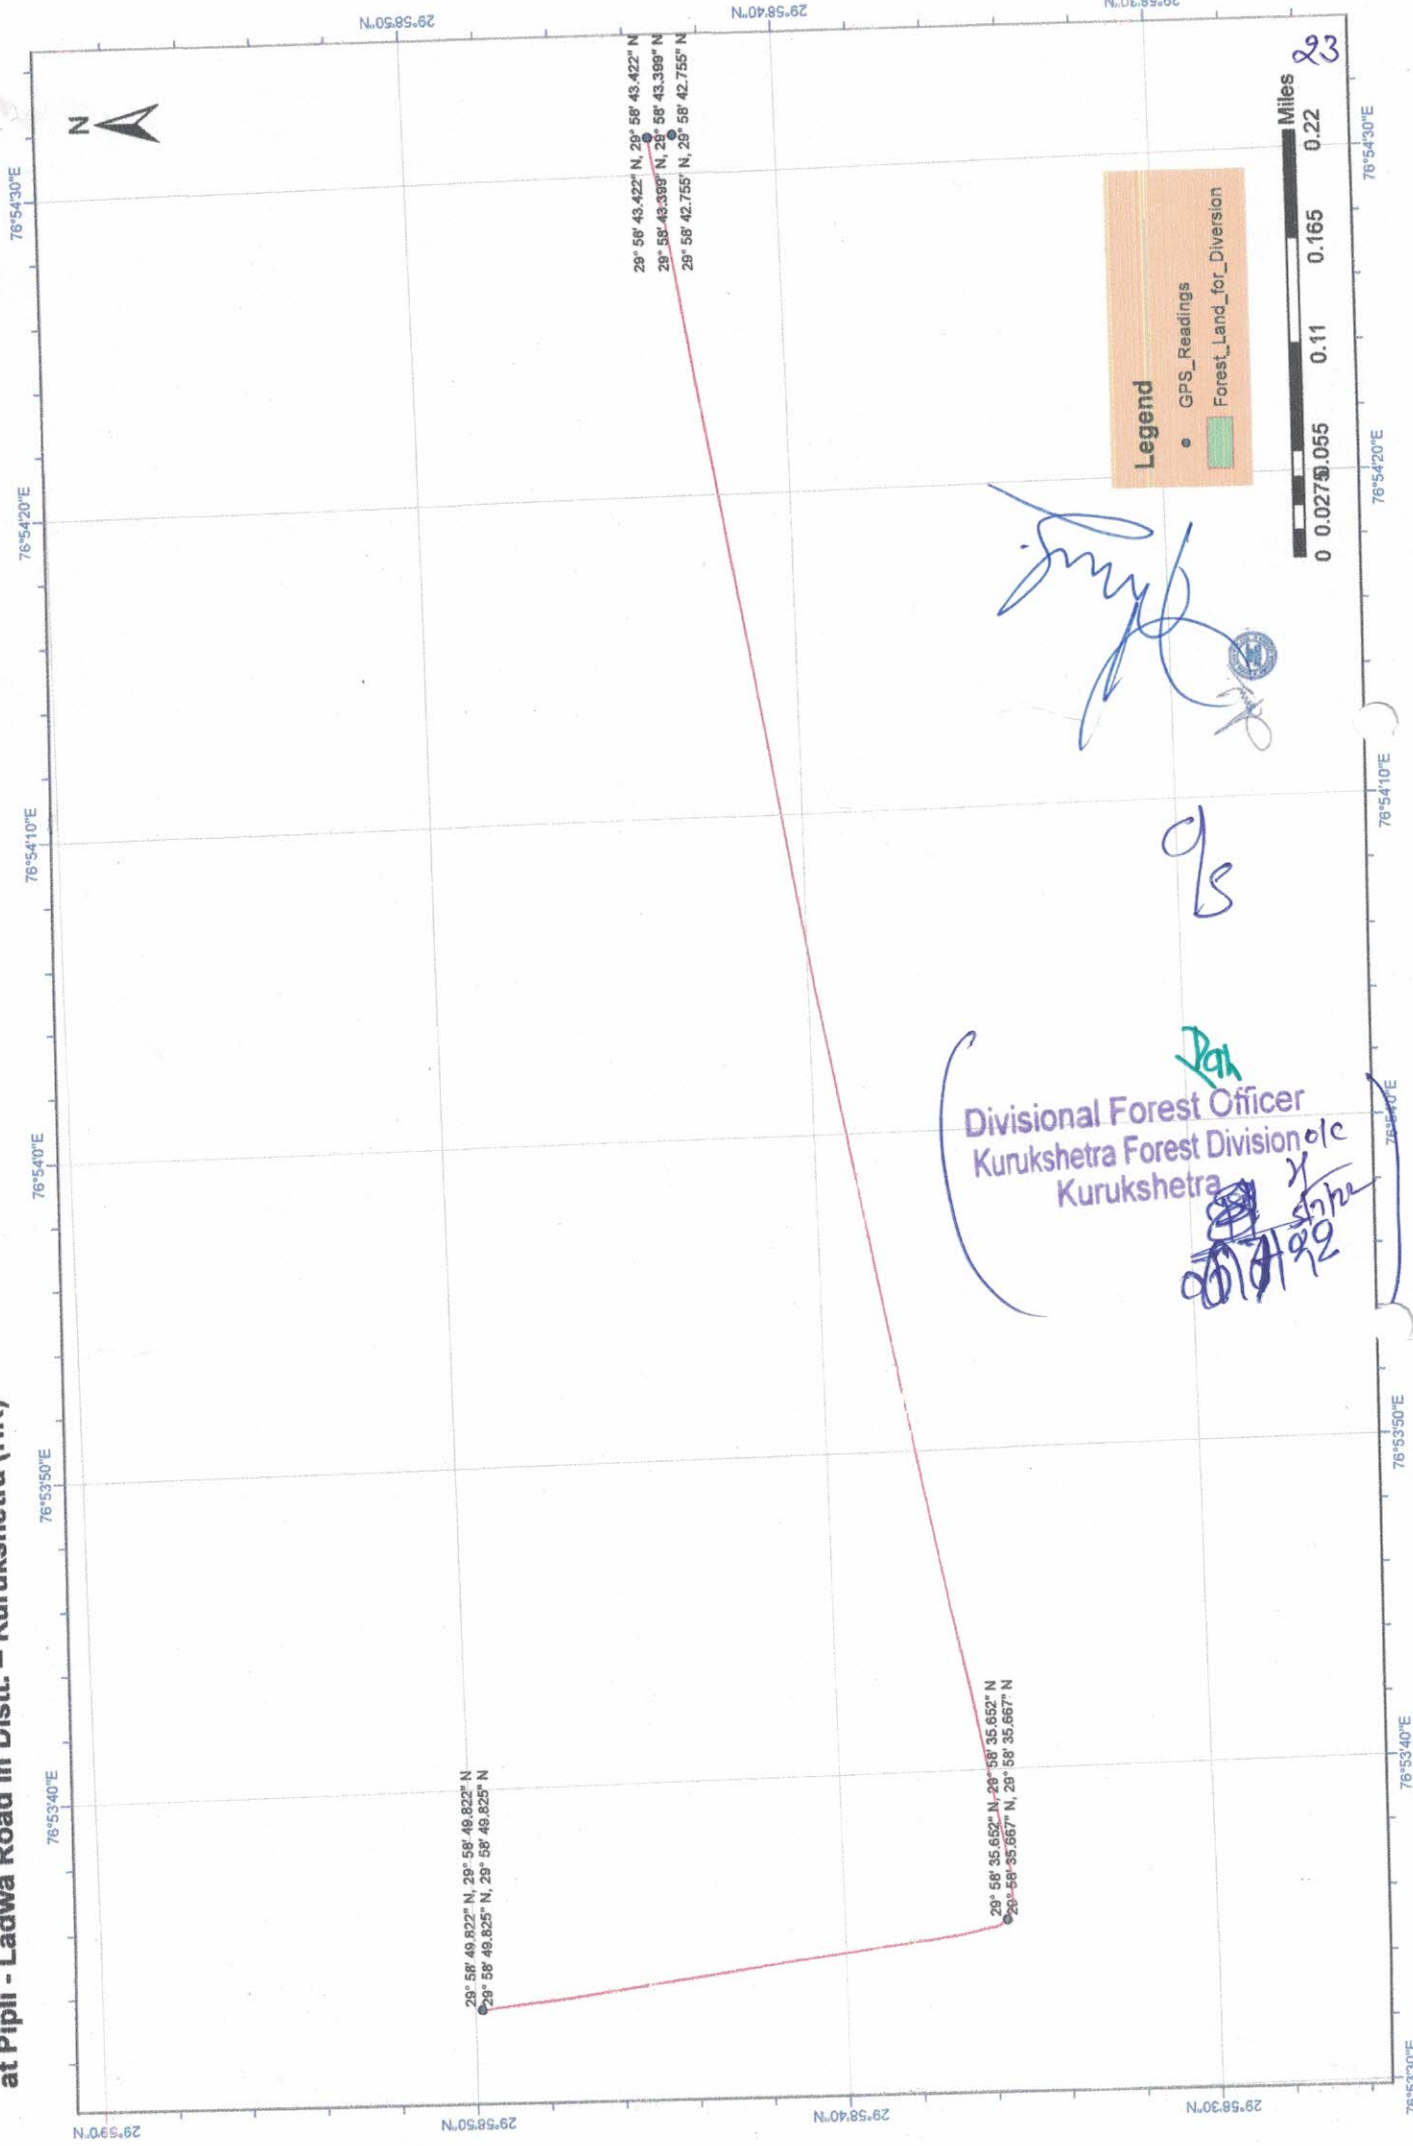

<div><div><div>Towards Shahbad</div><div>Haryana Agro Filling Station</div><div>Pipli Bus Stand</div><div>1978 M Long Gas Pipeline</div><div>Pipli - Ladwa Road</div><div>LACHHMANDASS FILLING Station</div><div>Pipli - Ladwa Road</div><div>Towards Ladwa</div></div><div><div>Towards Karnal</div><div>NEE (NEW NH-44)</div></div></div>		<div><div>Forest Area used</div><div>A = 1978.0 M X 0.6M = 1186.8 SQMT = 0.11868 Hectare = 0.1187 HECTARE</div></div>		<div><div>DRAWING NAME: SITE PLAN</div><div>PROJECT NAME:- Site Plan for Laying of GAS Pipeline of HPOIL Gas Private Limited from Pipli Bus Stand to LACHHMANDASS FILLING Station and CNG Station at Pipli - Ladwa Road in Distt. - Kurukshetra (HR)</div></div>		<div><div>SCALE: - NTS</div><div>DATE: - 23/05/2022</div><div>PRINCIPAL ARCHITECT:- Ar. AJAY SINGH ARCHITECTS & INTERIOR DESIGNERS</div></div>		<div><div>NOTES: - • DRAWING AND DIMENSIONS ARE ONLY TO BE READ AND NOT SCALED. • UNLESS OTHERWISE MENTIONED, ALL DIMENSIONS ARE GIVEN IN METERS • THIS DRAWING SHALL BE READ IN CONJUNCTION WITH RELEVANT ARCHITECTURAL, STRUCTURAL AND SERVICES DRAWINGS. • ALL LEVELS GIVEN IN DRAWING ARE WITH REFERENCE TO THE ROAD LEVEL AS BENCHMARKED AT SITE • ANY DISCREPANCY BETWEEN THE ARCHITECTURAL/ STRUCTURAL OR SERVICES DRAWINGS MUST BE BROUGHT TO THE ATTENTION OF THE ARCHITECT BY THE CONTRACTOR OR PROJECT MANAGER BEFORE EXECUTION OF THE SAME. • ARCHITECT & CAN NOT BE REPRODUCED IN ANY FORMAT WITHOUT WRITTEN CONSENT FROM THE ARCHITECT.</div></div>		<div><div>User Agency: - Mr. Rajeev Kumar Tannul, Project Head, HPOIL Gas Pvt. Ltd. Office at 341/290, 2nd Floor, Model Town, Ambala City</div></div>	
---	--	--	--	--	--	---	--	---	--	---	--

Divisional Forest Officer
Kurukshetra Forest Division
Kurukshetra

06/07/22
28/5/22

26

Full title of the Project: - Diversion of 0.1187 ha. of Forest land for laying of GAS Pipeline of HPOIL Gas Private Limited from Pipli Bus Stand to LACHHMANDASS FILLING Station and CNG Station at Pipli - Ladwa Road in Distt. - Kurukshetra (HR)

File No. _____
Date of Proposal _____

**CHECK LIST SERIAL NUMBER 08
STATEMENT SHOWING DETAILS OF NON-FOREST AREA
INVOLVED IN THE PROPOSAL**

S#.	District	Division	Range/ Tehsil village	Khasra/ Survey or Compartment Number or Km. Stone	Non-Forest area involved in the proposal (Ha)	Present land use	Remarks
1	2	3	4	5	6	7	8
--Null--							

Signature of User agency

Forwarded by :

Place :
Dated :

Dah
Divisional Forest Officer
Divisional Forest Officer
Forest Division
Office seal **Kurukshetra**
5/7/22
06/07/22



27

Full title of the Project: - Diversion of 0.1187 ha. of Forest land for laying of GAS Pipeline of HPOIL Gas Private Limited from Pipli Bus Stand to LACHHMANDASS FILLING Station and CNG Station at Pipli - Ladwa Road in Distt. - Kurukshetra (HR)

File No. _____
Date of Proposal _____

CHECK LIST SERIAL NUMBER: - 10
JUSTIFICATION FOR LOCATING THE PROJECT

Laying of GAS Pipeline of HPOIL Gas Private Limited from Pipli Bus Stand to LACHHMANDASS FILLING Station and CNG Station at Pipli - Ladwa Road in Distt. - Kurukshetra (HR) has to be located along the road side; therefore, there is no other alternate but to use the forest land along the road side for Laying the Gas Pipeline.

So, forest land is required for laying of GAS Pipeline of HPOIL Gas Private Limited from Pipli Bus Stand to LACHHMANDASS FILLING Station and CNG Station at Pipli - Ladwa Road in Distt. - Kurukshetra (HR).

Place: -

Date: -

Signature of User Agency

Office Seal

Countersigned by :-

Divisional Forest Officer

Kurukshetra Forest Division

Officer Seal

DR

Divisional Forest Officer

Kurukshetra Forest Division

Kurukshetra

06/07/22

[Handwritten Signature]

28

Full title of the Project: - Diversion of 0.1187 ha. of Forest land for laying of GAS Pipeline of HPOIL Gas Private Limited from Pipli Bus Stand to LACHHMANDASS FILLING Station and CNG Station at Pipli - Ladwa Road in Distt. - Kurukshetra (HR)

File No. _____
Date of Proposal _____

CHECK LIST SERIAL NUMBER: - 11
CERTIFICATE FOR MINIMUM USE OF FOREST LAND

This is to certify that the forest area involved in the proposal is unavoidable and barest minimum forest area i.e., **0.1187Ha.** which is proposed for laying of GAS Pipeline of HPOIL Gas Private Limited from Pipli Bus Stand to LACHHMANDASS FILLING Station and CNG Station at Pipli - Ladwa Road in Distt. - Kurukshetra (HR)

Place: -
Date: -

Signature of User Agency
Office Seal

Countersigned by :-

Divisional Forest Officer
..... Forest Division
Officer Seal
Dah
28/12
28/12

[Handwritten Signature]

29

Full title of the Project: - Diversion of 0.1187 ha. of Forest land for laying of GAS Pipeline of HPOIL Gas Private Limited from Pipli Bus Stand to LACHHMANDASS FILLING Station and CNG Station at Pipli - Ladwa Road in Distt. - Kurukshetra (HR)

File No. _____

Date of Proposal _____

CHECK LIST SERIAL NUMBER: - 12

**UNDER TAKING FOR PAYMENT OF COST OF
COMPENSATORY AFFORESTATION**

I, **Mr. Rajeev Kumar Tamuli, Project Head, HPOIL Gas Pvt. Ltd, Office at 341/290, 2nd Floor, Model Town, Ambala City - 134003** hereby undertake to pay the entire amount for compensatory in lieu of the forest area diverted for laying of GAS Pipeline of HPOIL Gas Private Limited from Pipli Bus Stand to LACHHMANDASS FILLING Station and CNG Station at Pipli - Ladwa Road in Distt. - Kurukshetra (HR).

as per prevailing wage rates at the time of undertaking the plantation activities.

Place: -

Date: -

Signature of User Agency

Office Seal

Countersigned by :-

Divisional Forest Officer

..... Forest Division

Officer Seal

Dah
Divisional Forest Officer
Kurukshetra Forest Division
Kurukshetra
dc
5/12
08/07/22

[Handwritten Signature]

30

Full title of the Project: - Diversion of 0.1187 ha. of Forest land for laying of GAS Pipeline of HPOIL Gas Private Limited from Pipli Bus Stand to LACHHMANDASS FILLING Station and CNG Station at Pipli - Ladwa Road in Distt. - Kurukshetra (HR)

File No. _____
Date of Proposal _____

CHECK LIST SERIAL NUMBER: - 12 A

**UNDER TAKING FOR PAYMENT OF COST OF
ADDITIONAL COMPENSATORY AFFORESTATION**

I, **Mr. Rajeev Kumar Tamuli, Project Head, HPOIL Gas Pvt. Ltd, Office at 341/290, 2nd Floor, Model Town, Ambala City - 134003** hereby undertake to pay the entire amount for additional compensatory in lieu of the forest area diverted for laying of GAS Pipeline of HPOIL Gas Private Limited from Pipli Bus Stand to LACHHMANDASS FILLING Station and CNG Station at Pipli - Ladwa Road in Distt. - Kurukshetra (HR).

as per prevailing wage rates at the time of undertaking the plantation activities.

Place: -

Date: -

Signature of User Agency

Office Seal

Countersigned by :-

Divisional Forest Officer

..... Kurukshetra Forest Division

Officer Seal

Yahi
Divisional Forest Officer
Kurukshetra Forest Division
Kurukshetra
dc
3/11/22
26/07/22

[Handwritten Signature]

Full title of the Project: - Diversion of 0.1187 ha. of Forest land for laying of GAS Pipeline of HPOIL Gas Private Limited from Pipli Bus Stand to LACHHMANDASS FILLING Station and CNG Station at Pipli - Ladwa Road in Distt. – Kurukshetra (HR)

File No. _____
Date of Proposal _____

CHECK LIST SERIAL NUMBER: - 13

UNDERTAKING FOR THE PAYMENT OF NET PRESENT VALUE OF FOREST AREA

It is to certify that I, **Mr. Rajeev Kumar Tamuli, Project Head, HPOIL Gas Pvt. Ltd, Office at 341/290, 2nd Floor, Model Town, Ambala City - 134003** has applied for Diversion of 0.1187 ha. of Forest land for laying of GAS Pipeline of HPOIL Gas Private Limited from Pipli Bus Stand to LACHHMANDASS FILLING Station and CNG Station at Pipli - Ladwa Road in Distt. – Kurukshetra (HR).

I/We, hereby, undertake to pay the net present value (NPV) of the above forest land.

Place: -
Date: -

Signature of User Agency
Office Seal

Countersigned by :-

Divisional Forest Officer
..... Forest Division
Kurukshetra
Officer Seal

[Handwritten signature and stamp with date 5/12/22]

[Handwritten signature]

Full title of the Project: - Diversion of 0.1187 ha. of Forest land for laying of GAS Pipeline of HPOIL Gas Private Limited from Pipli Bus Stand to LACHHMANDASS FILLING Station and CNG Station at Pipli - Ladwa Road in Distt. - Kurukshetra (HR)

File No. _____

Date of Proposal _____

CHECK LIST SERIAL NUMBER: - 13-A

**UNDERTAKING FOR PAYMENT OF ADDITIONAL
NET PRESENT VALUE OF FOREST AREA**

It is certifying that I, **Mr. Rajeev Kumar Tamuli, Project Head, HPOIL Gas Pvt. Ltd, Office at 341/290, 2nd Floor, Model Town, Ambala City - 134003** have applied for Diversion of 0.1187 ha. of Forest land for laying of GAS Pipeline of HPOIL Gas Private Limited from Pipli Bus Stand to LACHHMANDASS FILLING Station and CNG Station at Pipli - Ladwa Road in Distt. - Kurukshetra (HR).

I/we hereby undertake that our selected candidate will pay the additional NPV, if so determined, as per final decision of the Hon'ble Supreme Court of India.

Sign. of User agency



Full title of the Project: - Diversion of 0.1187 ha. of Forest land for laying of GAS Pipeline of HPOIL Gas Private Limited from Pipli Bus Stand to LACHHMANDASS FILLING Station and CNG Station at Pipli - Ladwa Road in Distt. - Kurukshetra (HR)

File No. _____
Date of Proposal _____

UNDERTAKING

In respect of Diversion of 0.1187 ha. of Forest land for laying of GAS Pipeline of HPOIL Gas Private Limited from Pipli Bus Stand to LACHHMANDASS FILLING Station and CNG Station at Pipli - Ladwa Road in Distt. - Kurukshetra (HR).

It is hereby undertaken that before your final approval we will give the necessary certificate regarding **Scheduled tribes & other traditional forest dwellers Recognition of forest right act 2006**, from the office of Deputy Commissioner, Kurukshetra.

It is requested you to please issue us in principle approval for the proposed diverted area.

Sign. of User agency



Full title of the Project: - Diversion of 0.1187 ha. of Forest land for laying of GAS Pipeline of HPOIL Gas Private Limited from Pipli Bus Stand to LACHHMANDASS FILLING Station and CNG Station at Pipli - Ladwa Road in Distt. – Kurukshetra (HR)

File No. _____
Date of Proposal _____

CERTIFICATE

In respect of Diversion of 0.1187 ha. of Forest land for laying of GAS Pipeline of HPOIL Gas Private Limited from Pipli Bus Stand to LACHHMANDASS FILLING Station and CNG Station at Pipli - Ladwa Road in Distt. – Kurukshetra (HR).

1. It is certified that no HIGH TENTION WIRE is passing above the proposed site of Forest land for laying of GAS Pipeline of HPOIL Gas Private Limited from Pipli Bus Stand to LACHHMANDASS FILLING Station and CNG Station at Pipli - Ladwa Road in Distt. – Kurukshetra (HR).
2. There is no LPG Godam situated near to the site.

Sign. of User agency





भारतीय राष्ट्रीय राजमार्ग प्राधिकरण
सड़क परिवहन और राजमार्ग मंत्रालय, भारत सरकार
NATIONAL HIGHWAYS AUTHORITY OF INDIA
(Ministry of Road Transport and Highways, Govt. of India)
परियोजना कार्यान्वयन इकाई / Project Implementation Unit - Ambala
16, Prem Nagar, Ambala City -134003, Haryana

दूरभाष - 0171-2521361

ई-मेल : amb@nhai.org
piuambala@gmail.com

11029/NHAI/AMB/3896

06.01.2021

To

M/s HOGPL Gas Pvt. Ltd.,
Second Floor, 341/290,
Model Town, Old G.T. Road,
Ambala

Sub.: Permission for laying 8" dia NB Carbon steel gas pipeline to be laid along and parallel to NH-1 (New NH-44) from Km 160.000 to Km. 180.00 (LHS), 180.00 to Km. 203.00 (RHS), Km. 203.00 to Km. 204.000 (LHS) and 2 crossings at Km. 180 and Km. 203 in the district of Kurukshetra and Ambala in the state of Haryana.

Ref.: RO NHAI Chandigarh letter no. NHAI/RO/CHD/11011/PD-AMB/NOC-GP/NH-1/Ch.160 to Ch.204(LHS)/04-5421 dated 31.12.2020.

This has with reference to your proposal for laying 8" dia NB Carbon steel gas pipeline to be laid along and parallel to NH-1 (New NH-44) from Km 160.000 to Km. 180.00 (LHS), 180.00 to Km. 203.00 (RHS), Km. 203.00 to Km. 204.000 (LHS) and 2 crossings at Km. 180 and Km. 203 in the district of Kurukshetra and Ambala in the state of Haryana.

2. In this regard, it is to inform that Highway Administrator, RO NHAI Chandigarh vide letter referred at (a) above (copy enclosed) has granted permission for laying of subject gas pipeline subject to following conditions:

- (i) The applicant has obtained various safety clearances from the representative authorities such as directorate of electricity, chief controller of explosive, safety of directorate, state/centre pollution control board and any other statutory clearance applicable before applying to Highway Administration.
- (ii) That the applicant shall not do or cause to be done in pursuance of laying permission any acts by which safety and convenience of traffic on the Highway shall be disturbed.
- (iii) The applicant shall not do or cause to be done any act on such highway land which may cause any damage to the Highway land which cannot be restored on completion of laying of storm water line or on the termination of the license.
- (iv) The applicant shall not make or cause to be made on such highway land any structure of such nature which cannot be removed easily on the termination of license or when required to shift for National Highway development/maintenance, as the case may be;
- (v) The applicant should adhere to the undertaking given by them. It shall be ensured that the undertakings submitted by the applicant are complied in all respect. Any

प्रधान कार्यालय: जी-5 एव 6, सेक्टर-10 द्वारका, नई दिल्ली-110075
Head Office: G-5&6, Sector-10, Dwarka, New Delhi - 110075

discrepancy would lead to violation of the Ministry's guidelines and the approval extended shall stand cancelled.

- (vi) The applicant would lay the utility service keeping of safety of all existing facilities including transformers, trees, drains, signage, boundary stones etc. as per the MoRT&H guidelines.
- (vii) Road crossing is to be done through HDD method only and end of the crossing hole should be sealed properly by cement concrete.
- (viii) The stability and structural safety of the bridges/structures embankment/road crust etc. shall be ensured by the applicant/concerned department.
- (ix) The applicant shall shift the utility as and when asked by MoRT&H/NHAI at his own cost within 90 days from date of issue of notice for the same.
- (x) The applicant shall while utilizing permission shall observe guideline relating to safety and convenience of traffic of the Highway, hygiene (in accordance with the requirement of Swachh Bharat Abhiyan), Prevention of nuisance and pollution on the Highway.
- (xi) The applicant shall follow the standard methodology mentioned in the Ministry's guidelines issued vide letter no. RW/NH-34044/17/2000-S&R (B) dated 22.11.2016.
- (xii) The applicant shall not lay the utility over existing culverts and bridges except through the utility ducts where such provisions exist. In case of absence of such provisions the licensee shall make his own arrangement for crossing below the bed;
- (xiii) In case the utility is crossing beneath the service road/main carriageway, the applicant shall lay the utility in concrete ducts which will be designed to carry traffic load;
- (xiv) The applicant shall provide safety measures like barricading, danger, lighting and other necessary cut while executing the work.
- (xv) Applicant shall intimate to this office about its work program before start of work and abide by all safety rules and regulations during the execution of work and will hand over the site to this office free from all debris and excess construction material;
- (xvi) The applicant has furnished requisite performance bank Guarantee to NHAI as per Ministry Guidelines prior to commencing of any work on the NH land. It shall be ensured that the work of laying of utility and the defects in road portion /NH land after laying the utility is corrected, otherwise necessary action will be taken to make good the damages caused by excavation at applicant's cost and to recover the amount by forfeiture of the BG.
- (xvii) All required restoration work to Highway subsequent to laying shall be undertaken by the applicant at its cost in consultation with NHAI in predetermined time schedule and quality standards.
- (xviii) On completion of laying of the utility prior to operation of the same, the applicant shall take final permission from Highway Administration and if work could not be completed in one year, the applicant shall get the provisional NOC extended from Highway Administration while furnishing genuine reasons for delay;
- (xix) License deed will be signed only after completion of the work successfully as per approved drawings and Ministry's guidelines.


(xx) Before commencement of work an undertaking needs to be submitted stating that "the applicant shall pay necessary license fee in case of increase within seven days as and when asked by NHAI/Highway Administration"

3. Notwithstanding to the above, the provisional NOC issued shall stand to be cancelled under the following circumstances:

- i. If any document/information furnished by the applicant proves to be false or if the applicant is found to have willfully suppressed any information.
- ii. Any breach of the condition imposed by the Highway Administration or the officer authorized by the Administration on his behalf.
- iii. If at any later stage, any adverse judgment of the Hon'ble Court/adverse decision of regulatory authority come out on laying of the utility in the stretch for which permission is granted.

4. The permission accorded by the Highway Administrator is hereby conveyed subject to fulfillment of above condition and strict directions that the gas pipelines shall be laid strictly as per the approved drawing in the utility corridor of the National Highway at the extreme edge of ROW, as per MoRT&H guidelines under intimation to the this office, failing which the permission may be withdrawn on immediate basis.


Encls.:- As above.

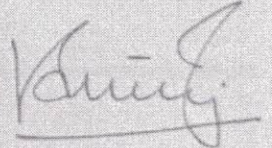

(Veerendra Singh)
General Manager (Tech.) &
Project Director

Copy to:

- (i) The Team Leader, M/s L.N. Malviya Infra Project Pvt Ltd. Ambala City: For information and supervision of the work as above and to ensure necessary action under section 25 of the Control of National Highway, Land and Traffic Act, 2002, if required.
- (ii) The Authorized Signatory, M/s Panipat- Jalandhar NH-1 Tollway Pvt Ltd, Ambala City: for information.

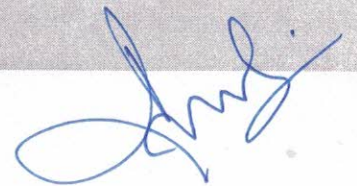

1st Floor, World Trade Centre, Babar Road, New Delhi - 110001

12/3/18
12/1
via Ltd. for
ographical
DATA
BOLAKS

Sir,



Schedule D

[see regulations 10 (1) and 18 (7)]

Grant of authorization for laying, building, operating or expanding CGD network

22.2.2018

To

Consortium of HPCL & OIL India Ltd.,

(Kind Attn: Shri H R Wate, ED (NG,RE&BD))

R & C Building, Sir J J Road,

Byculla, Mumbai-400008

Subject: Grant of Authorization to Consortium of HPCL & Oil India Ltd. for development of City Gas Distribution Network in the Geographical Area of Ambala & Kurukshetra District.


Sir,

With reference to your application-cum-bid for grant of authorization for laying, building, operating or expanding the CGD network in **Ambala & Kurukshetra District**, it has been decided to grant you the authorization subject to the Petroleum and Natural Gas Regulatory Board (Authorizing Entities to Lay, Build, Operate or Expand City or Local Natural Gas Distribution Networks) Regulations, 2008 and the following terms and conditions:

1. The Authorized Area for laying, building, operating or expanding the proposed CGD Network shall cover an area of **3173 square kilometer** and as depicted in the enclosed drawing.
2. The activities of laying, building, operating or expansion of the CGD Network to commence within a period of **180 days** from the date of this authorization.
3. The activities permitted above shall have to be completed as per the approved time schedule enclosed at **Annexure 1**. Any failure on the part of the entity in complying with the **milestones prescribed** in the time schedule shall lead to consequences as specified under regulation 16 of the Petroleum and Natural Gas Regulatory Board (Authorizing Entities to Lay, Build, Operate or Expand City or Local Natural Gas Distribution Networks) Regulations, 2008.
4. The entity shall design and install an optimal size of the infrastructure in terms of pipelines of various types including steel belting of the authorized area, online compressors of adequate capacity for compressing of natural gas into CNG, allied equipments and facilities in the CGD network as identified in its DFR depending upon the potential demand for natural gas. The infrastructure in the CGD network

अरविन्द कुमार
ARVIND KUMAR
Additional Secretary
Petroleum and Natural Gas Regulatory Board
New Delhi

एच आर वटे
H R WATE
कार्यकारी निर्देशक - गैस एवं नवीनीकरण
Executive Director - Gas & Renewables

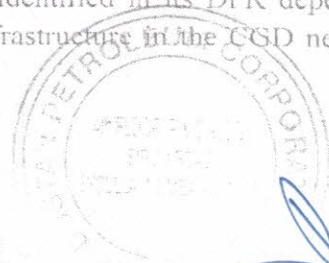

[Handwritten signature]

should be adequate to maintain uninterrupted flow of natural gas in the pipelines and be also able to maintain supplies at adequate pressure to online CNG stations.

5. The entity shall maintain an uninterrupted supply of natural gas to all categories of customers in the CGD network. In the event of any disruption in the supply of natural gas in the CGD Network, first priority shall be accorded to restoration of supplies to domestic PNG customers. In case of disruption of supply to domestic PNG customers for more than twelve hours, the entity shall compensate to the domestic customer on the following basis: -


- (a) the normative volume of natural gas consumption for the first domestic PNG connection for cooking requirements based on last three months weighted average consumption per day to be applied for each day's disruption and multiplied by ten;
 - (b) normative value of natural gas consumption shall be based on last three months' weighted average billing price of natural gas for supplies to the first domestic PNG connection for cooking requirements; and
 - (c) the value of compensation shall be equal to normative volume of natural gas consumption as per clause (a) multiplied by normative value as per clause (b) and shall be adjusted by allowing a credit to the domestic PNG Customer in the next billing cycle or in the next pre-paid smart card in case of smart card metering.
 - (d) In case the disruption of supplies is attributed to any fault of the domestic PNG customer, no compensation shall be payable by the entity.
6. The entity is allowed an exclusivity period under the Petroleum and Natural Gas Regulatory Board (Exclusivity for City or Local Natural Gas Distribution Networks) Regulations, 2008, in respect of the following:
- (a) 300 months from the date of issue of this communication for laying, building and expansion of the CGD network; and
 - (b) 60 months from the date of issue of this communication in terms of an exemption from the purview of common carrier or contract carrier for the CGD network;

Provided that the entity meets the obligations in line with the Petroleum and Natural Gas Regulatory Board (Exclusivity for City or Local Natural Gas Distribution Networks) Regulations, 2008:

Provided further that the period of exclusivity allowed under sub-clause (a) or sub-clause (b) may be terminated before the expiry of the period mentioned

अरविन्द कुमार
ARVIND KUMAR
अपर सलाहकार
Additional Adviser
पेट्रोलियम और प्राकृतिक गैस विनियामक बोर्ड
Petroleum & Natural Gas Regulatory Board
अवध नगर, नवदेवी रोड, सेक्टर-१
110001, New Delhi
Contact No. 011-26101111, 26101112

एच आर वटे
H R WATE
कार्यकारी निदेशक - गैस एवं नवीनीकरण
Executive Director - Gas & Renewables

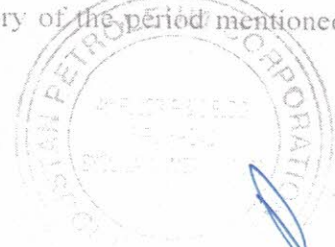


[Handwritten signature]

above in line with the provisions under Petroleum and Natural Gas Regulatory Board (Exclusivity for City or Local Natural Gas Distribution Networks) Regulations, 2008.

7. The authorized entity shall be required to take prior approval from the Board for creation of any lien, charge or hypothecation of the CGD network to secure finances for the project and furnish details of utilization of funds. However, in case of raising funds from any financial institution or bank, the entity will be required to only inform the Board of the sanction of the funds within a period of seven days.
8. The entity shall submit a detailed and clear financial closure report to the Board within a period of one hundred and eighty days from the date of authorization issued by the Board under regulation 10 of Petroleum and Natural Gas Regulatory Board (Authorizing Entities to Lay, Build, Operate or Expand City or Local Natural Gas Distribution Networks) Regulations, 2008.
9. The entity shall publish on its website the network tariff for transportation of natural gas as well as the compression charge for CNG in the CGD network in the authorized area which is also annexed to this schedule.
10. The entity shall publish the applicable retail selling price of PNG for all categories of customers and also for the purpose of invoicing in Rs./MMBTU.
11. The entity shall publish and display the retail selling price of CNG for the purpose of invoicing to CNG customers in Rs./ Kg at all CNG dispensing stations.
12. The furnishing of performance bond of **Rs 1619.12 Crore (Rupees One Thousand Six Hundred and Nineteen crore and Twelve Lakh only)** is a guarantee for timely commissioning of the project as per the prescribed targets in the bid and for meeting the service obligations during the operating phase of the project.
13. The entity shall comply with the applicable provisions under the Petroleum and Natural Gas Regulatory Board (Authorizing Entities to Lay, Build, Operate or Expand City or Local Natural Gas Distribution Networks) Regulations, 2008, the Petroleum and Natural Gas Regulatory Board (Exclusivity for City or Local Natural Gas Distribution Networks) Regulations, 2008, relevant regulations for technical standards and specifications, including safety standards, any other regulations as may be applicable and the provisions of the Act.

अरविन्द कुमार
ARVIND KUMAR
अन्य सलाहकार
Additional Advisor
पेट्रोलियम और प्राकृतिक गैस विनियामक बोर्ड
Petroleum & Natural Gas Regulatory Board
12/11 मन्दावी रोड, टाउन रोड
1st Floor, 12/11 Town Road
नई दिल्ली - 110001
Phone: 2300 1000, Fax: 2300 1001

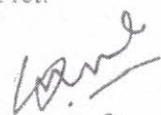
एच आर वटे
H R WATE
कार्यकारी निर्देशक - गैस एवं नवीनीकरण
Executive Director - Gas & Renewables




50
14. In case the authorization of the entity is terminated, the Board may assign the rights and obligations of the entity to any agency or another entity on such terms and conditions, as it may deem fit. Further, the entity may be required, as per the directions of the Board, to continue the operations of the CGD network at the same level till another agency or entity appointed by the Board takes over the full control of the CGD network.

You are requested to confirm your acceptance by filling-in the acceptance of the grant of authorization provided below and return the same in original. (Please note that all pages along with the Annexure are to be initialed & stamped).

Yours faithfully,

Dated: 22.2.2018



22/2/2018
(Arvind Kumar)
Additional Adviser

Acceptance of the Grant of Authorization

I / We hereby accept the grant of authorization issued by the PNGRB vide letter ref. PNGRB/CGD/BID/8/2018/GA dated 22.02.2018 and agree to comply with all the terms and conditions subject to which I/ We have been granted the authorization for laying, building, operating or expanding city or local natural gas distribution network in the authorized area of Ambala & Kurukshetra District.

Date:

Place: MUMBAI


Signature of the Entity or Authorized Signatory

एच आर वटे
H R WATE

कार्यकारी निदेशक - गैस एवं नवीनीकरणीय
Executive Director - Gas & Renewables





51

ANNEX 1 - GA of Ambala & Kurukshetra District


Minimum Work Programme as per BID


Minimum Work Program as per Regulations (to be completed during first five years of exclusivity)	
Inch- Kms of Pipeline to be Laid.	No. of Domestic PNG Connections
1142	20624


Year wise Break Up of targets					
Total Inch- Kms of Pipeline to be Laid.	Year1 (20%)	Year 2 (50%)	Year 3 (80%)	Year 4 (90%)	Year 5 (100%)
1142	228	571	914	1028	1142

Year wise Break Up of targets					
Infrastructure for PNG Domestic Connections.	Year1	Year 2 (15%)	Year 3 (50%)	Year 4 (70%)	Year 5 (100%)
20624	-	3094	10312	15468	20624


	Rate
Network Tariff (from 1-25 Years) Rs. per MMBTU	0.01
Compression Charge (from 1-25 Years) Rs. per Kg.	0.01

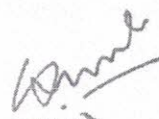
एच आर वटे
H R WATE
 कार्यकारी निदेशक - गैस एवं नवीनीकरण
 Executive Director - Gas & Renewables

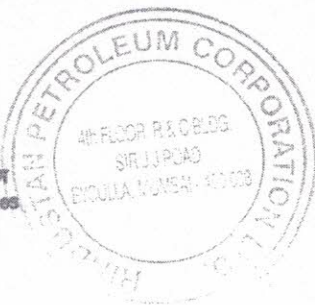


अरविन्द
ARVIND
 अधिकारी
 Address
 स्थिति और
 विवरण
 10/10/2017
 10/10/2017



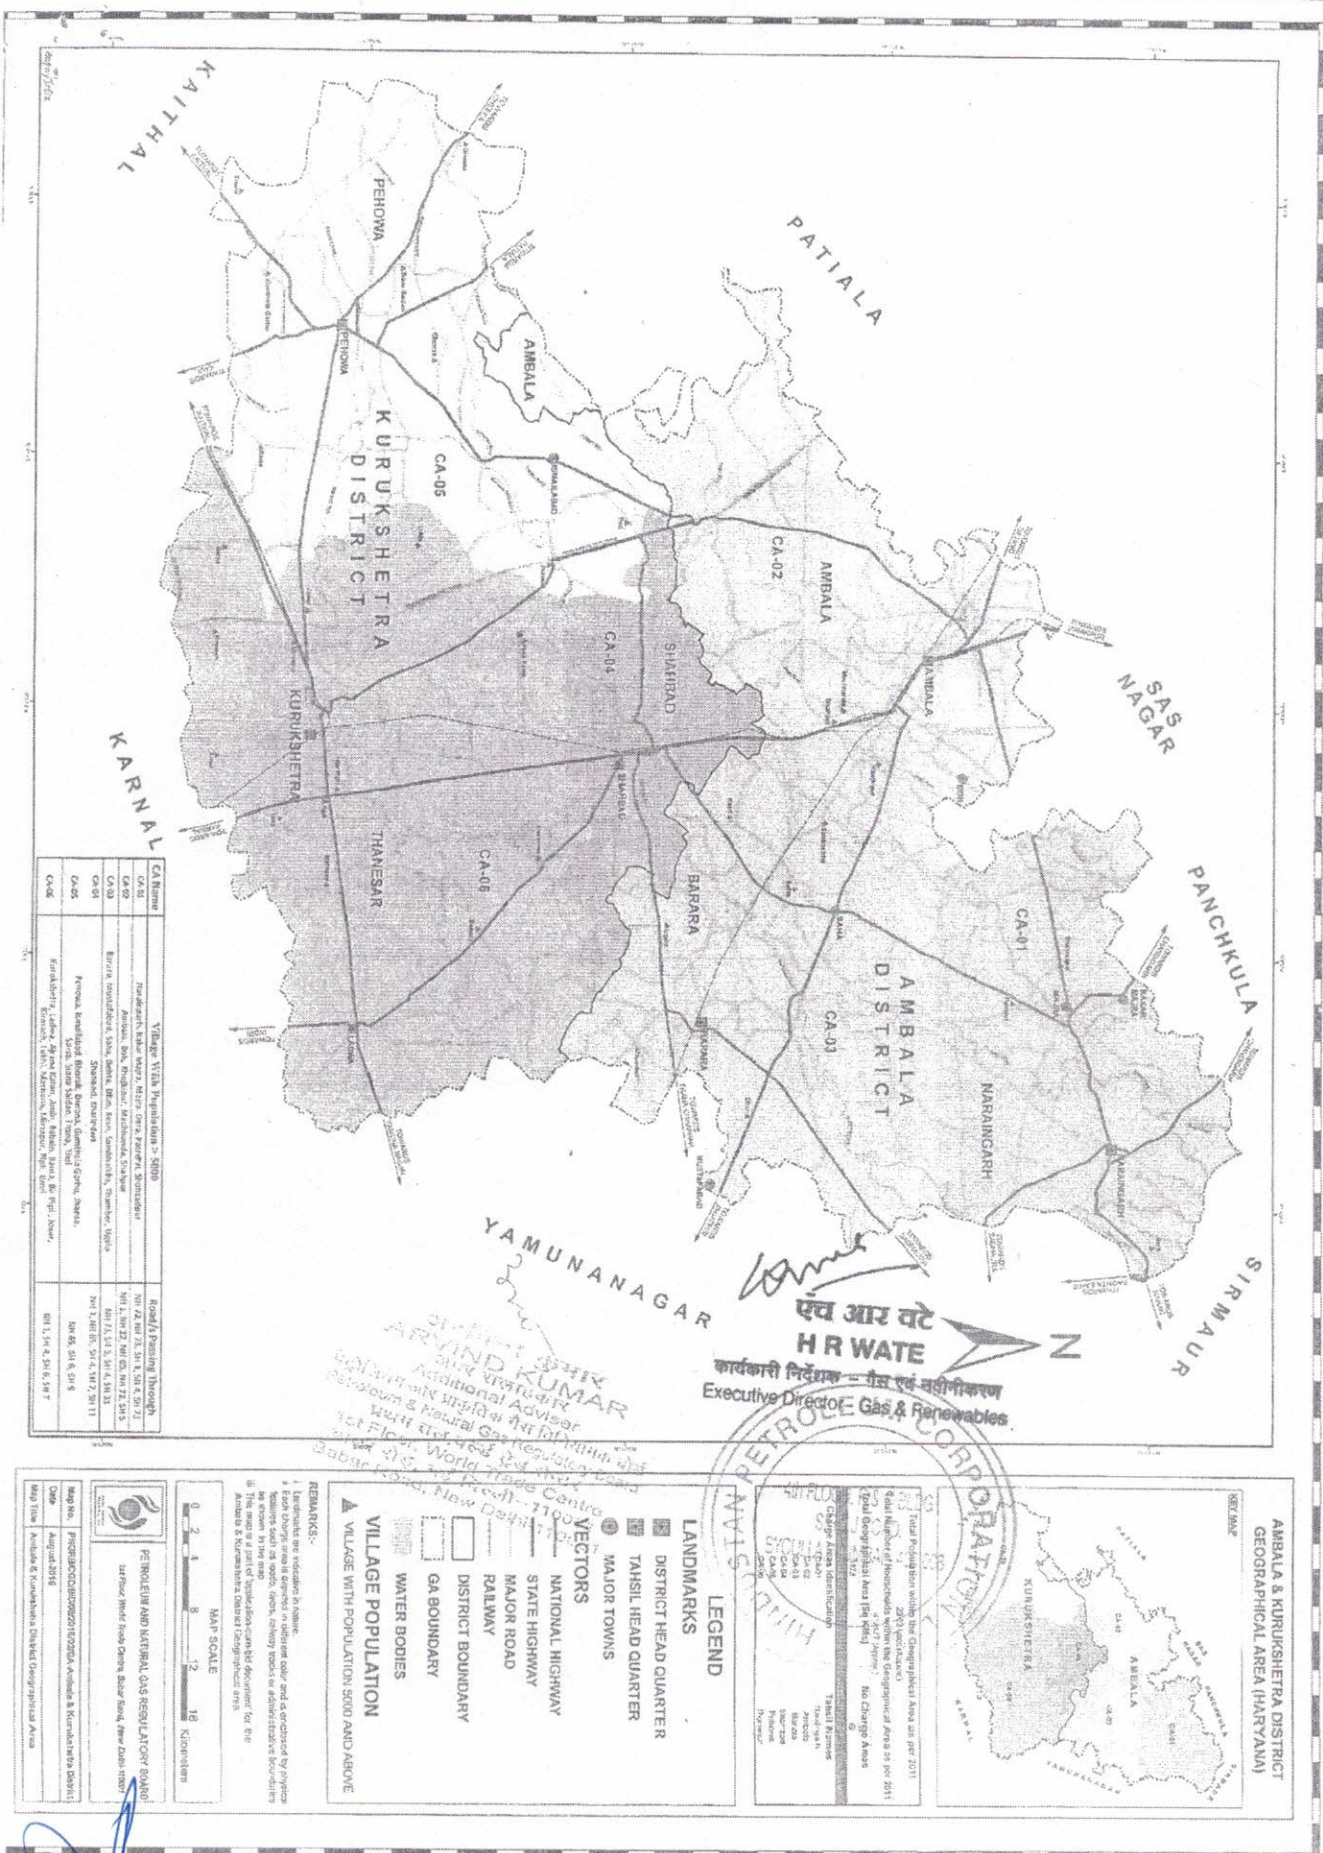

Email Alert From System Administrator of Online Submission and Monitoring of Forests Clearances Proposal(OSMFCP) portal

monitoring-fc@nic.in <monitoring-fc@nic.in>
To: hpoilgas22@gmail.com
Cc: monitoring-fc@nic.in

6 June 2022 at 09:35

A proposal seeking prior approval of Central Government under the Forest (Conservation) Act 1980, as per the details given below, has been examined by the Nodal Officer, Forest (conservation) Act, 1980, Government of Haryana and has been found to be complete in all respect.

1. Proposal No. : FP/HR/Pipeline/155734/2022
Laying of GAS Pipeline of HPOIL Gas Private Limited from Pipli Bus Stand to
2. Proposal Name : LACHHMANDASS FILLING Station and CNG Station at Pipli - Ladwa Road in Distt. - Kurukshetra (HR)
3. Category of the Proposal : Pipeline
4. Date of Submission : 24/05/2022
5. Name of the Applicant with Contact Details
Name : RAJEEV
Mobile No. : 9435051911
State : Haryana
District : Ambala
Pincode : 134003
6. Area Applied (ha.) : 0.1187

Please provide duly signed hard copy of the above proposal along with all necessary enclosures to the office of the each concerned Divisional Forest Officer and the District Collector and upload a copy of the acknowledgement slip(s) (single pdf file) as per the format given below, obtained from each of the above authorities, on portal of this Ministry for further processing of the above proposal.

(System Administrator)

Acknowledgement Slip

This is to certify that hard copy of the proposal seeking prior approval of Central Government under the Forest (Conservation) Act 1980, as per details given below, along with all necessary enclosures has been received in the Office of the Haryana on 24/05/2022.

1. Proposal No. : FP/HR/Pipeline/155734/2022
Laying of GAS Pipeline of HPOIL Gas Private Limited from Pipli Bus Stand to
2. Proposal Name : LACHHMANDASS FILLING Station and CNG Station at Pipli - Ladwa Road in Distt. - Kurukshetra (HR)
3. Category of the Proposal : Pipeline
4. Date of Submission : 24/05/2022
5. Name of the User Agency with Contact Details
Name : RAJEEV
Mobile No. : 9435051911
State : Haryana
District : Ambala
Pincode : 134003
6. Area Applied (ha.) : 0.1187

(System Administrator)

*** This is a system generated email, please do not reply. ***



एचपी ऑइल गेस प्राईवेट लिमिटेड

(एचपीसीएल और ऑईल का संयुक्त उद्यम)

HPOIL GAS PRIVATE LIMITED

(A Joint Venture of HPCL and OIL)

Registered Office : Marathon Futorex, 10th Floor, N.M. Joshi Marg, Lower Parel (East), Mumbai - 400013, Maharashtra, India.

CIN U23201MH2018PTC317703 Website : www.hpoilgas.in

Date: 05.01.2022

Asst. Commissioner of Labour
Registering & Licensing Authority
Office of Central Labour Commissioner (Central)
Karnal, Haryana

Sub: Principal Employer for Ambala-Kurukshetra GA

Dear Sir,

I hereby appoint Shri. Rajeev Kumar Tamuli, Project Head as a Principal Employer for Ambala Kurukshetra Geographical Area.

He has been authorised to represent on behalf of the Company in all matters and compliances related to The Contract Labour (Regulation and Abolition) Act, 1970 and all other labour legislations applicable to the establishment.

Thanking you.

Yours faithfully,

Arun K Mishra
CEO

अरुण कुमार मिश्रा
Arun Kumar Mishra
Chief Executive Officer
HPOIL Gas Pvt. Ltd.
1301, Meridian Business Centre,
Plot No. 27, Sector-30, Near Sanpada
Railway Station, Vashi, Navi Mumbai,
Maharashtra - 400 705.
Tel. No.: 022-4120 7522

HPOIL GAS PRIVATE LIMITED
Received on 02-02-2022
341/290, 2nd Floor, Model Town,
Ambala City-134003

Communication Address : 1301, 13th Floor, Meridian Business Centre, Plot No. 27, Sector-30
Near Sanpada Railway Station, Vashi, Navi Mumbai, Maharashtra - 400 705. Tel No. : 022 - 4120 7522

Full title of the Project: - Diversion of 0.1187 ha. of Forest land for laying of GAS Pipeline of HPOIL Gas Private Limited from Pipli Bus Stand to LACHHMANDASS FILLING Station and CNG Station at Pipli - Ladwa Road in Distt. – Kurukshetra (HR)

File No. _____
Date of Proposal _____

**CHECK LIST SERIAL NUMBER 07
STATEMENT SHOWING DETAILS OF FOREST AREA
PROPOSED FOR DIVERSION**

S #	District	Division	Range/ Tehsil Village	Khasra/ Survey or Compartment Number or Km. Stone	Forest area proposed for Diversion	Legal status of forest areas	Remarks
1	2	3	4	5	6	7	8
1	Kurukshetra	Kurukshetra	Kurukshetra/ Kurukshetra/ Pipli Bus Stand to LACHHMANDA SS FILLING Station and CNG Station at Pipli - Ladwa Road	Pipli Bus Stand to LACHHMAND ASS FILLING Station and CNG Station at Pipli - Ladwa Road	0.1187Ha.	Protected Forests	

Place :
Dated :

Divisional Forest Officer

Forest Division
Office seal _____

