



TYPE III CROSS SECTION HILLY TERRAIN CUT/FILL 6 m <

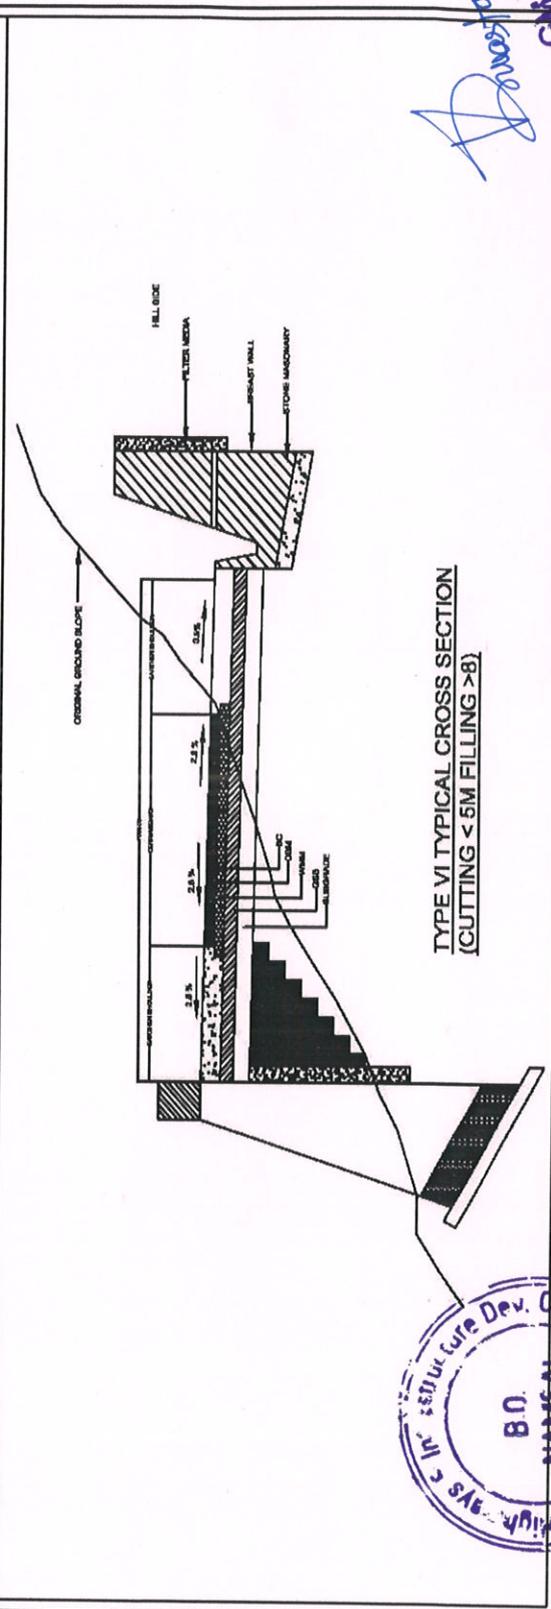

TYPE VI TYPICAL CROSS SECTION
(CUTTING < 5M FILLING > 8)

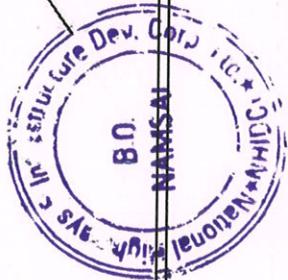

Handwritten signature


Chief (Projects)
NHIDCL
Branch Office - Namsat
Amravati

Branch Office - Namsai
Arunachal Pradesh


GM (Projects)
NHIDCL
Namsai

Subsar

BREAST WALL WITH DRAIN

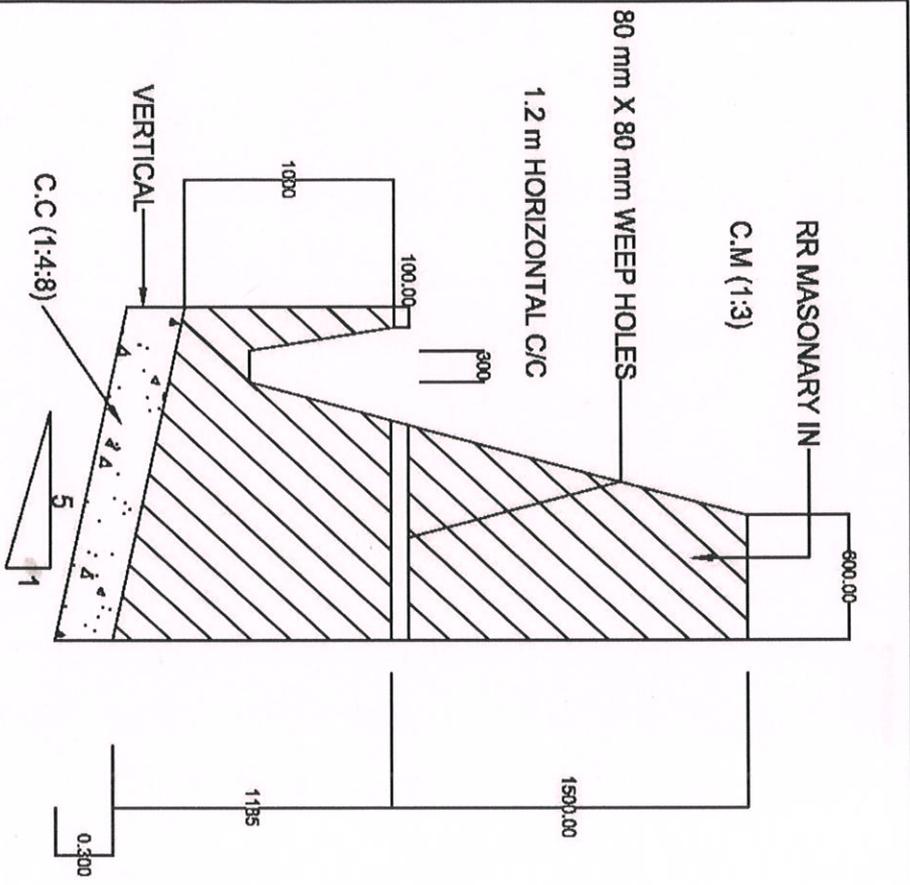


CROSS SECTION OF TOE WALL



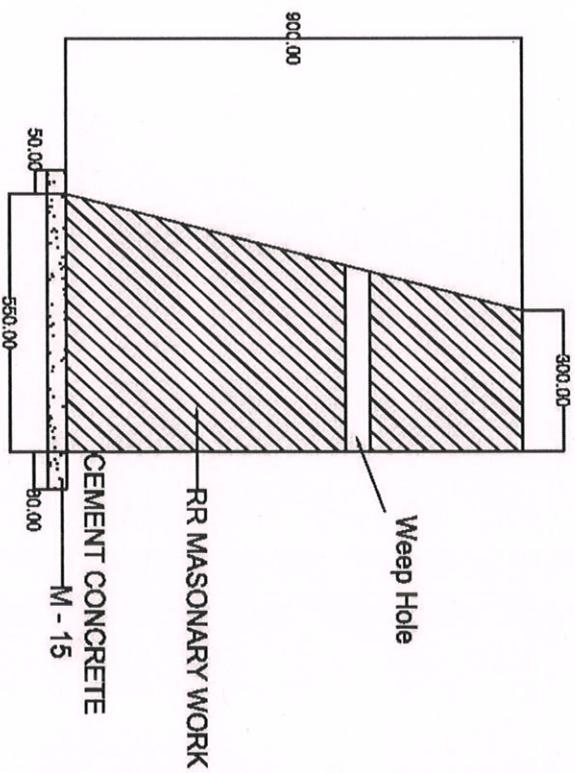


GMI (Projects)
 NH/INCL
 Branch Office - Nam Sai
 Arunachal Pradesh


Subasree
 (Signature)

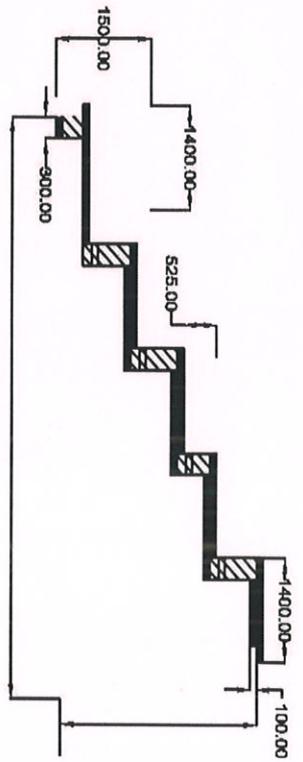

DETAIL OF SHUTTE DRAIN
 (SCALE 1:50)

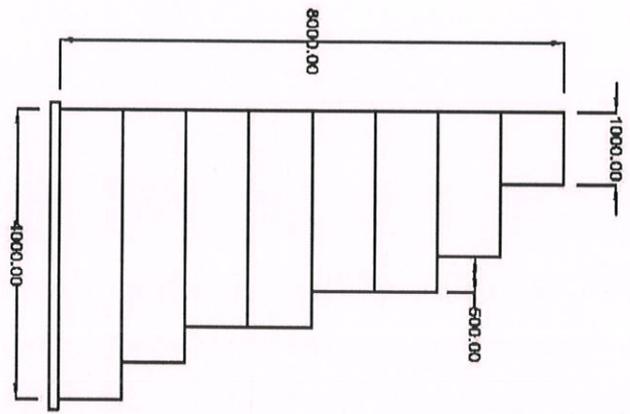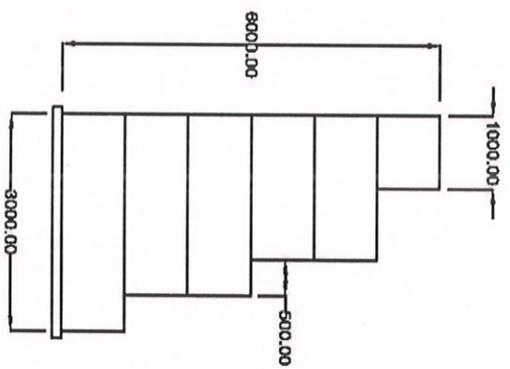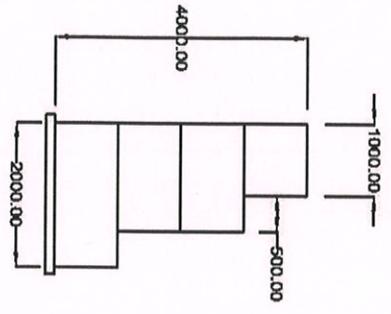


TYPICAL DETAIL OF GABION WALL

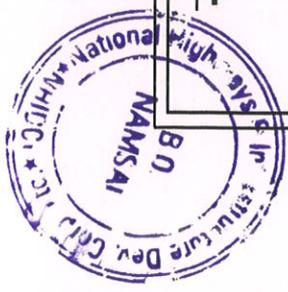


GM (Projects)
NHIRD
Branch Office - Namsai
Arunachal Pradesh


B. Dasgupta

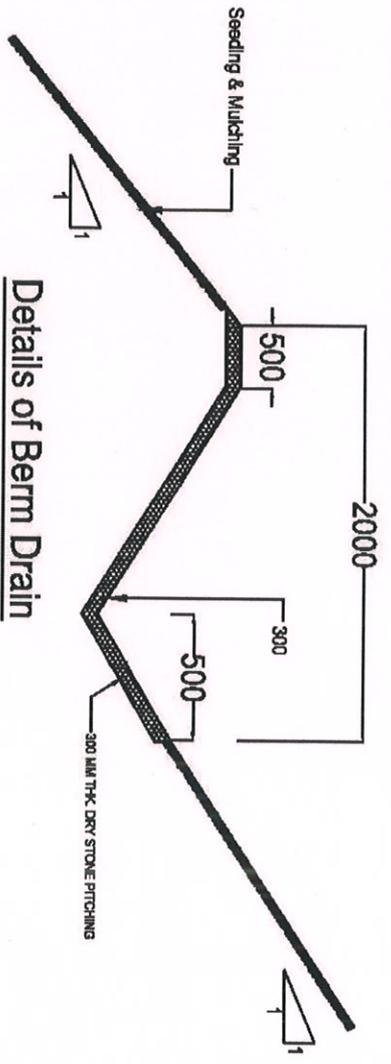

Details of Berm Drain

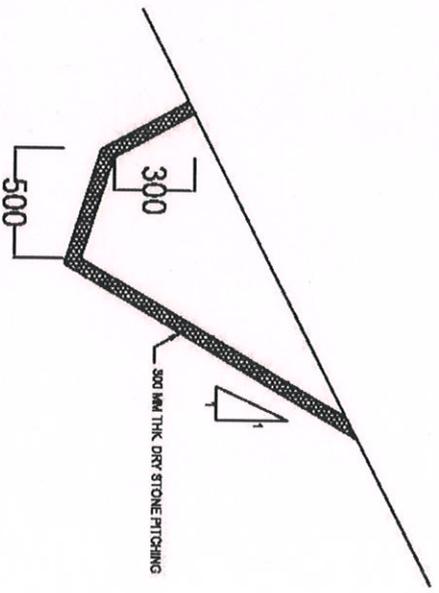


Details of Catch Water Drain

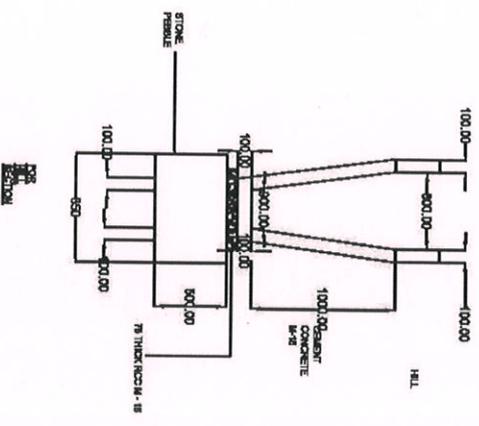

Cross Section of Longitudinal Drain For Hill Section (LONGITUDINAL SIDE DRAIN)



NM (Projects)
 NHITRCL
 Branch Office-Namsai
 Arunachal Pradesh

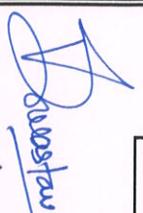
 S. Dasgupta

CHAINAGE IN (M)	- 30	- 30	+ 30
FORMATION LEVEL (M)	658	658	658
BED LEVEL AT @ (M)	659.578	659.578	658.087

ELEVATION
 (SCALE 1:300)

TYPICAL GENERAL ARRANGEMENT DRAWING
 OF MAJOR BRIDGE

