


NAME OF WORK :- CONSTRUCTION OF NEW PROPOSAL ROAD FROM GHODA GHATI TO MEHARANGARH FORT JODHPUR

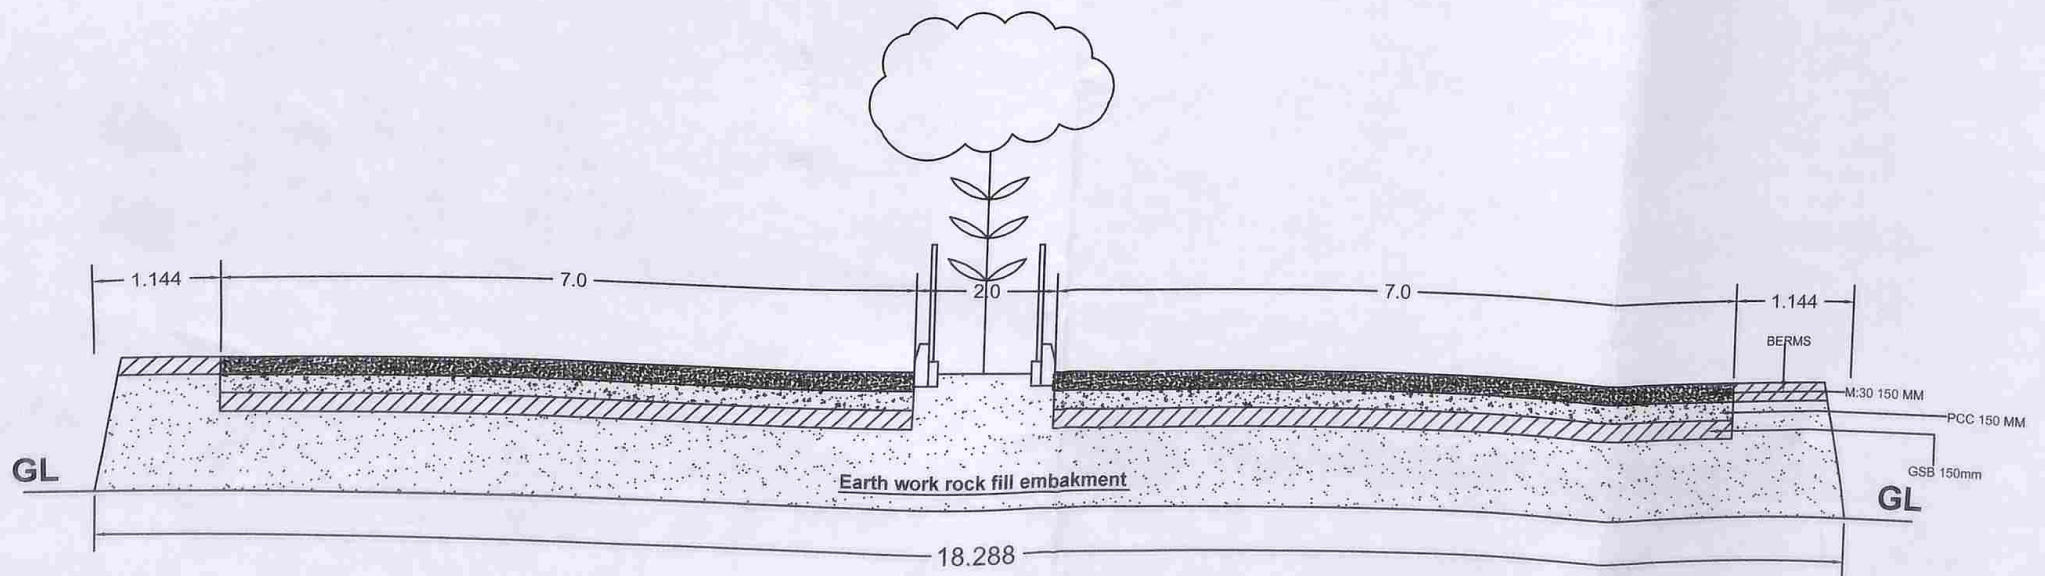

CROSS SECTIONAL VIEW OF FOUR LANE CC ROAD

Note - : All Dimension in Meter

अभिजावी अभियन्ता ()
जोधपुर विकास प्रसिधिका
जोधपुर