


Name of work: Route Map for Utilising the existing 230 KV transmission corridor (since 1965) Conversion of Existing 230 KV SC line on SC Tower with Kundha Conductor into 400 KV Double Circuit line on Double Circuit Tower with Twin HTLS (ACCC Drake) Conductor from PH 3 (Loc: 01 to 56) on Kundha PH3 - Karamadai Feeder

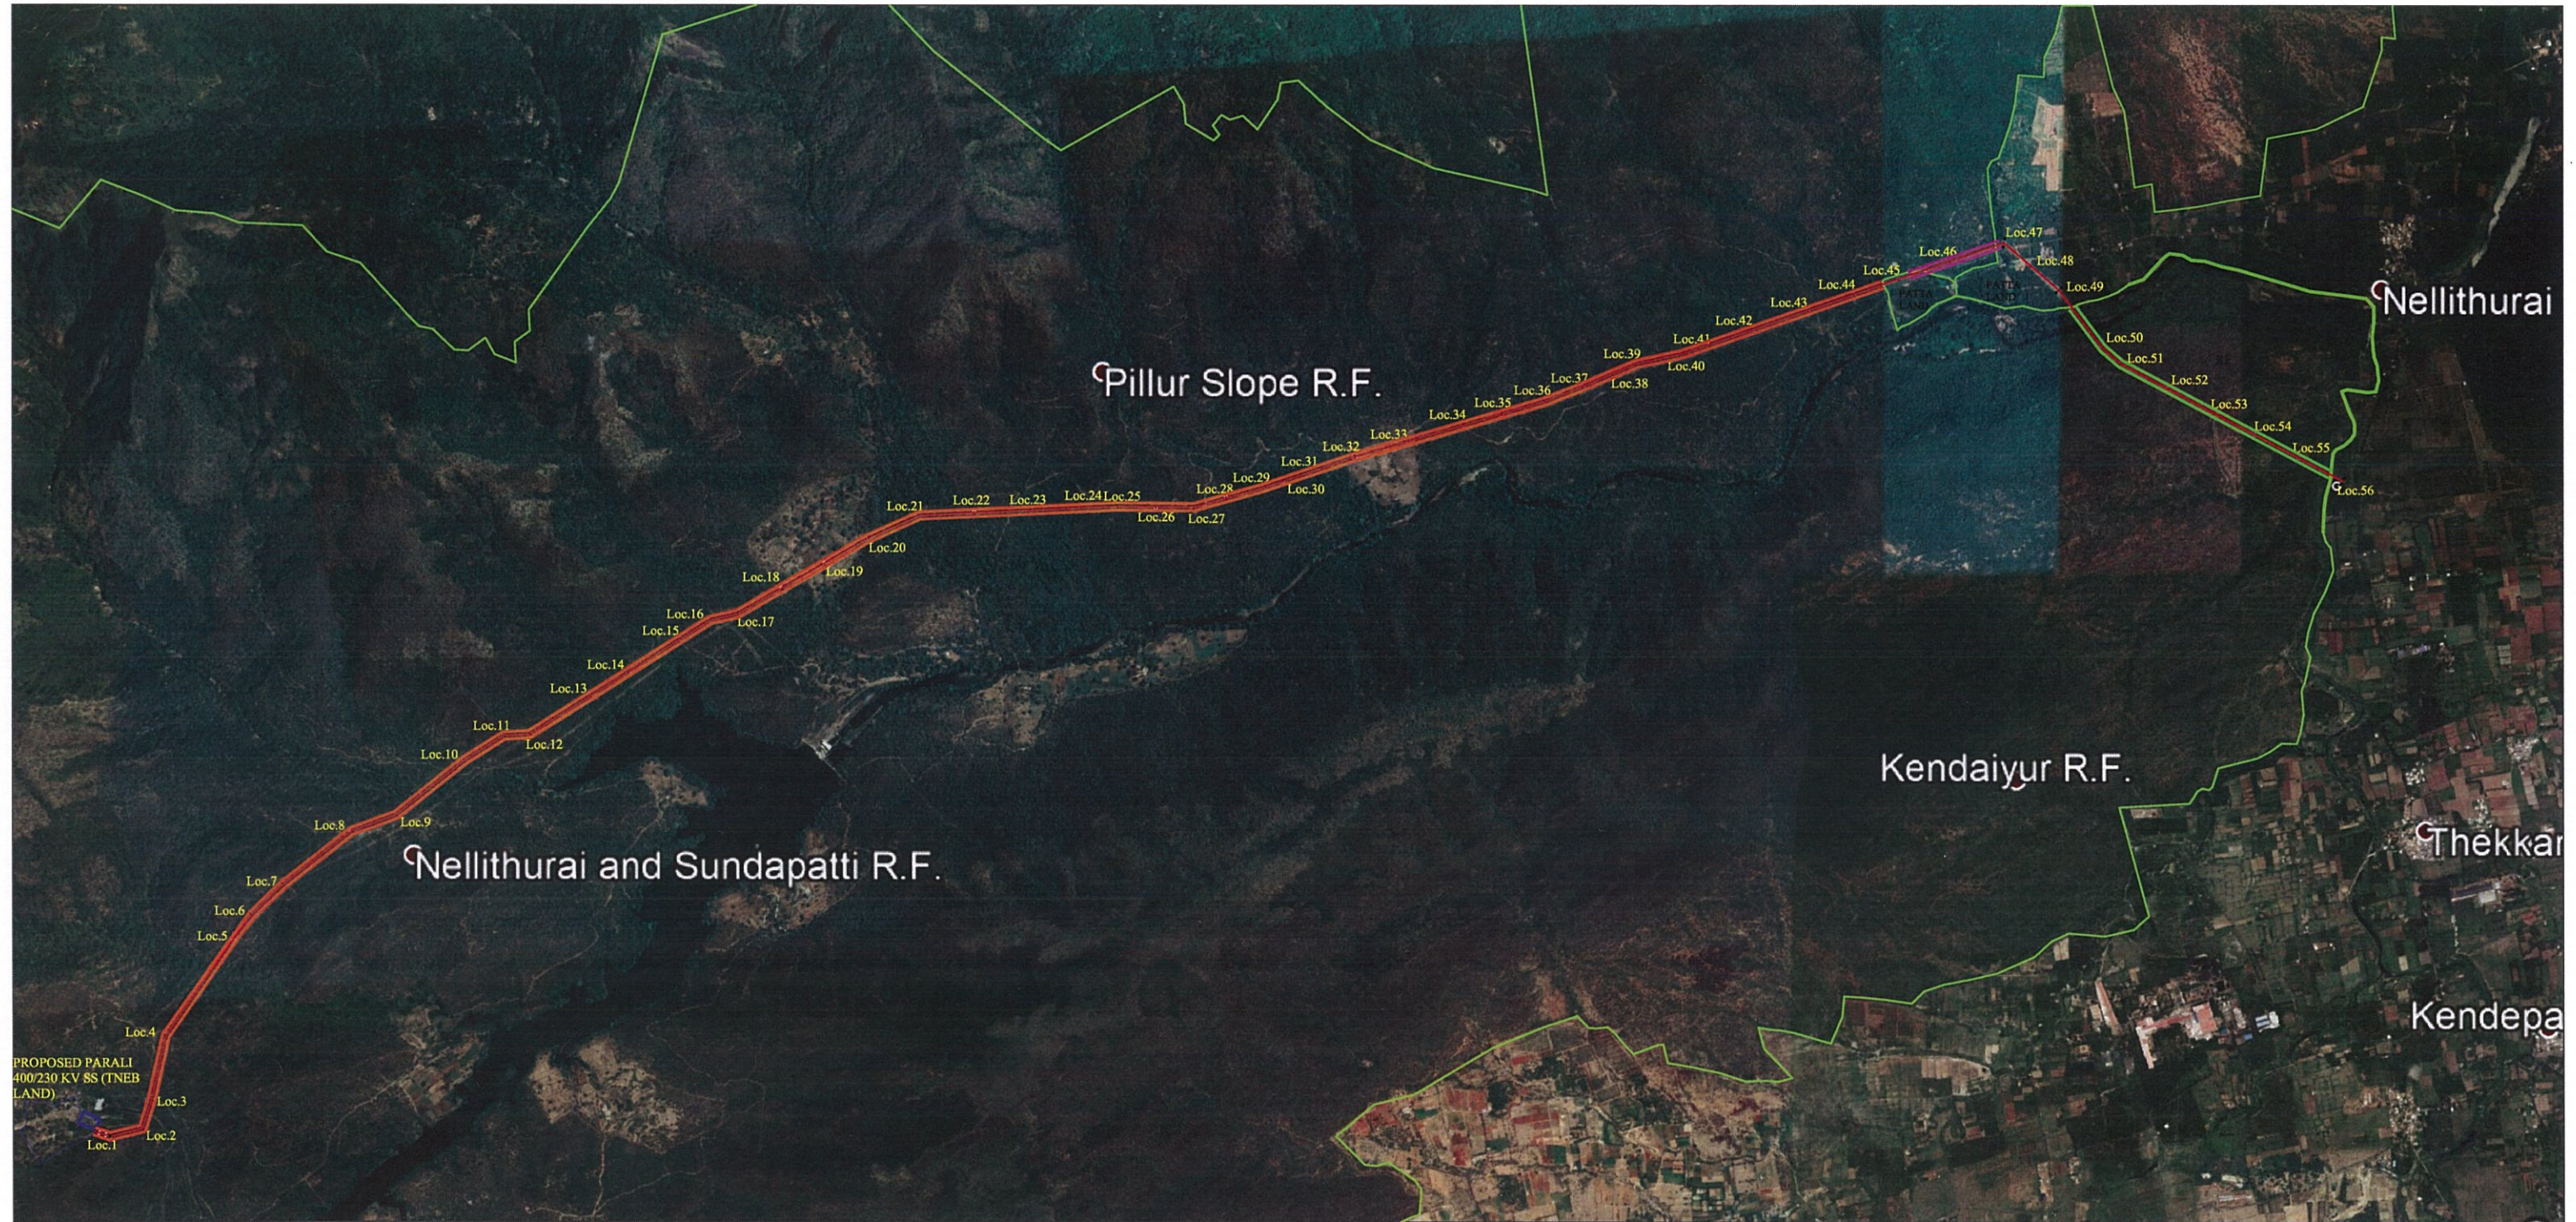

Source	Legend	X,Y CO-ORDINATES FOR TOWER LOCATIONS (Projection UTM Datum: WGS 84)									
1.Cartosat -1 2.GPS Co -ordinate 3.Toposheets	Location Proposed route Segment : 1,2 Segment : 3,4 Segment : 5,6	S.No.	Loc.No.	Zone	Easting	Northing	S.No.	Loc.No.	Zone	Easting	Northing
Scale	Date	1	Loc.No.1	43 P	0693232	1243274	11	Loc.No.11	43 P	0695407	1245478
1:12,500	4/06/2019	2	Loc.No.2	43 P	0693412	1243317	12	Loc.No.12	43 P	0695548	1245485
PREPARED BY:		3	Loc.No.3	43 P	0693466	1243489	13	Loc.No.13	43 P	0695884	1245697
Er. S.R.RAMESH DCE., 24JAWAGHAR STREET, NEW FAIRLANDS, SALEM-16 Cell : 9894608569		4	Loc.No.4	43 P	0693542	1243826	14	Loc.No.14	43 P	0696095	1245831
		5	Loc.No.5	43 P	0693943	1244392	15	Loc.No.15	43 P	0696381	1246012
		6	Loc.No.6	43 P	0694022	1244491	16	Loc.No.16	43 P	0696544	1246115
		7	Loc.No.7	43 P	0694192	1244656	17	Loc.No.17	43 P	0696696	1246150
		8	Loc.No.8	43 P	0694571	1244952	18	Loc.No.18	43 P	0696935	1246290
		9	Loc.No.9	43 P	0694813	1245040	19	Loc.No.19	43 P	0697171	1246427
		10	Loc.No.10	43 P	0695189	1245340	20	Loc.No.20	43 P	0697401	1246561
		21	Loc.No.21	43 P	0697691	1246692	31	Loc.No.31	43 P	0699846	1246931
		22	Loc.No.22	43 P	0697995	1246710	32	Loc.No.32	43 P	0700095	1247017
		23	Loc.No.23	43 P	0698310	1246723	33	Loc.No.33	43 P	0700367	1247095
		24	Loc.No.24	43 P	0698585	1246735	34	Loc.No.34	43 P	0700693	1247189
		25	Loc.No.25	43 P	0698789	1246743	35	Loc.No.35	43 P	0700903	1247249
		26	Loc.No.26	43 P	0698997	1246735	36	Loc.No.36	43 P	0701139	1247321
		27	Loc.No.27	43 P	0699207	1246738	37	Loc.No.37	43 P	0701346	1247402
		28	Loc.No.28	43 P	0699384	1246792	38	Loc.No.38	43 P	0701509	1247472
		29	Loc.No.29	43 P	0699586	1246844	39	Loc.No.39	43 P	0701643	1247529
		30	Loc.No.30	43 P	0699696	1246879	40	Loc.No.40	43 P	0701886	1247581
		41	Loc.No.41	43 P	0701982	1247614	51	Loc.No.51	43 P	0704307	1247530
		42	Loc.No.42	43 P	0702276	1247716	52	Loc.No.52	43 P	0704570	1247391
		43	Loc.No.43	43 P	0702584	1247821	53	Loc.No.53	43 P	0704799	1247270
		44	Loc.No.44	43 P	0702841	1247909	54	Loc.No.54	43 P	0705046	1247139
		45	Loc.No.45	43 P	0703089	1247993	55	Loc.No.55	43 P	0705287	1247012
		46	Loc.No.46	43 P	0703369	1248090	56	Loc.No.56	43 P	0705529	1245884
		47	Loc.No.47	43 P	0703665	1248193					
		48	Loc.No.48	43 P	0703813	1248066					
		49	Loc.No.49	43 P	0703967	1247934					
		50	Loc.No.50	43 P	0704209	1247614					

TAMILNADU TRANSMISSION CORPORATION LIMITED

GCC.COIMBATORE.

Handwritten signature: B. Ramesh

SUPERINTENDING ENGINEER
G.C.C./TRANSCO/CBE-12.

Handwritten signature: P. Karan

Executive Engineer
Transmission Line Construction
TRANSCO
Mettupalayam