


**LAYOUT PLAN FOR CONSTRUCTION OF 27 M SPAN DOUBLE LANE MOTORABLE STEEL GIRDER BRIDGE OVER SUGAL KHAD AT GUNNI INCLUDING CONST. OF APPROACH ROAD, UNDER 'C.R.F' SCHEME, PWD(R&B) DIVISION BASOHLI, DISTRICT KATHUA.**

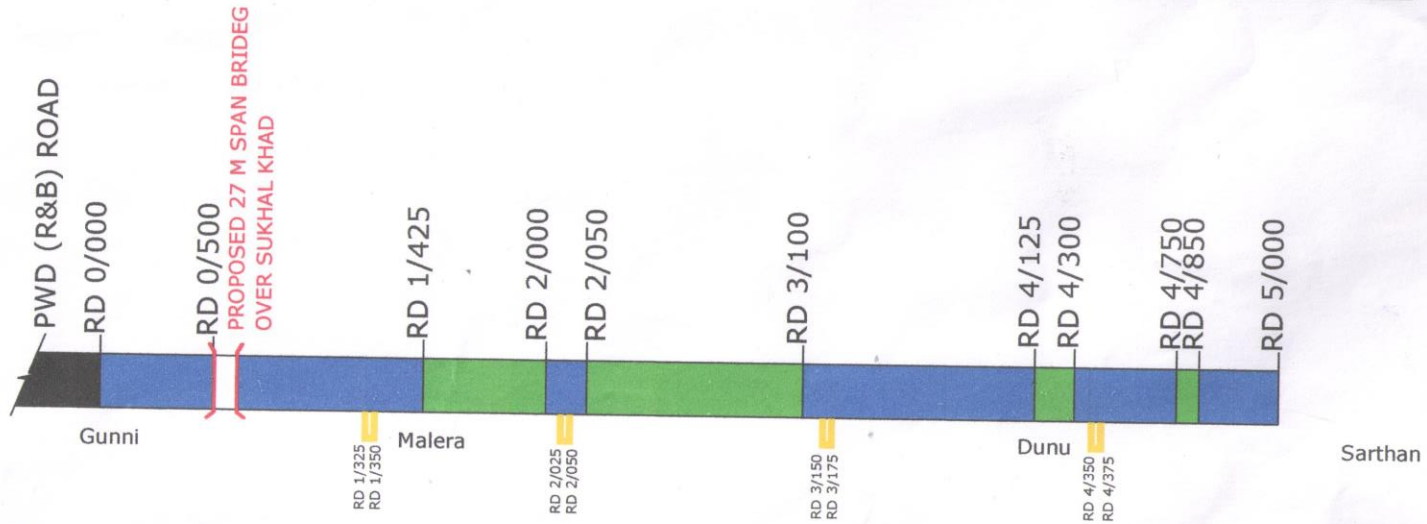

**FOREST AREA DETAILS**

| AREA DETAIL OF ROAD | LENGTH X WIDTH | AREA  |
|---------------------|----------------|---|
| RD 1/425 TO 2/000   | 575M X 9M      | 5175 M <sup>2</sup>                         |
| RD 2/050 TO 3/100   | 1050M X 9M     | 9450 M <sup>2</sup>                         |
| RD 4/125 TO 4/300   | 175M X 9M      | 1575 M <sup>2</sup>                         |
| RD 4/750 TO 4/850   | 100M X 9M      | 900 M <sup>2</sup>                          |
| <b>TOTAL AREA</b>   |                | <b>17100 M<sup>2</sup> OR 1.71 HECTARES</b> |

**PRIVATE AREA DETAIL OF ROAD**

| AREA DETAIL OF ROAD | LENGTH X WIDTH | AREA  |
|---------------------|----------------|---|
| RD 0/000 TO 0/500   | 500M X 9M      | 4500 M <sup>2</sup>                         |
| RD 0/500 TO 1/425   | 925M X 9M      | 8325 M <sup>2</sup>                         |
| RD 2/000 TO 2/050   | 50M X 9M       | 450 M <sup>2</sup>                          |
| RD 3/100 TO 4/125   | 1025M X 9M     | 9225 M <sup>2</sup>                         |
| RD 4/300 TO 4/750   | 450M X 9M      | 4050 M <sup>2</sup>                         |
| RD 4/850 TO 5/000   | 150M X 9M      | 1350 M <sup>2</sup>                         |
| <b>TOTAL AREA</b>   |                | <b>27900 M<sup>2</sup> OR 2.79 HECTARES</b> |

**LEGEND:-**

|    |                        |  |
|----|------------------------|--|
| 1. | FOREST LAND (9 M WIDE) |  |
| 2. | PRIVATE LAND           |  |
| 3. | OTHER ROAD             |  |
| 4. | PROPOSED BRIDGE        |  |
| 5. | DUMPING SITE           |  |

*H. S. Mahanpur*  
**Assistant Executive Engineer**  
 PWD (R&B) Sub - Division  
 Mahanpur

*Rajh AE*  
**Executive Engineer**  
 PWD (R&B) Division  
 Basohli

*K. S. Sarhan*