


PROPOSED SHIMLA PASSENGER ROPEWAY



KEY PLAN

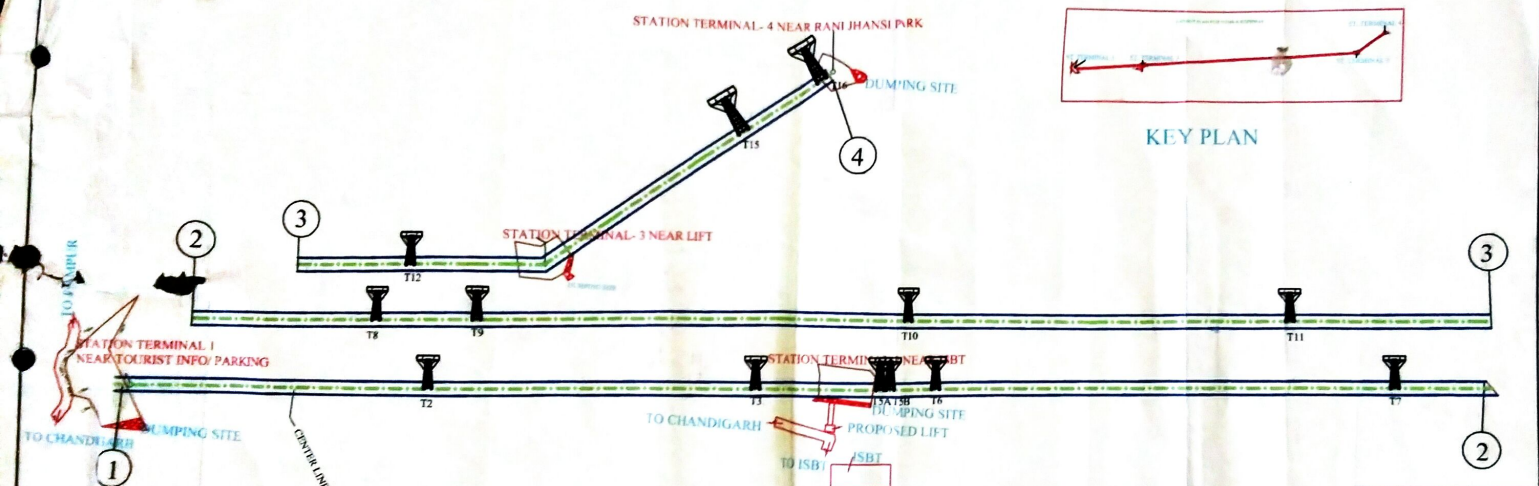

LAYOUT PLAN

9/5 [Signature]
Divisional Tourist Officer
Shillong Free Division (Urban)
Shillong-2 [Signature]

LEGEND :-

- Terminal
- - - Right of way
- Proposed runway center line

VASTUKAR & ASSOCIATES
ARCHITECTS ENGINEERS ESTIMATORS
LANDSCAPERS INTERIOR DESIGNER
CONTRACTOR & CONSULTANTS



[Signature]
EE-Cum-Project Director,
M.C, Shimla