


# Layout plan for C/O Atal Medical & Research University Nerchowk Tehsil Balh Distt. Mandi H.P

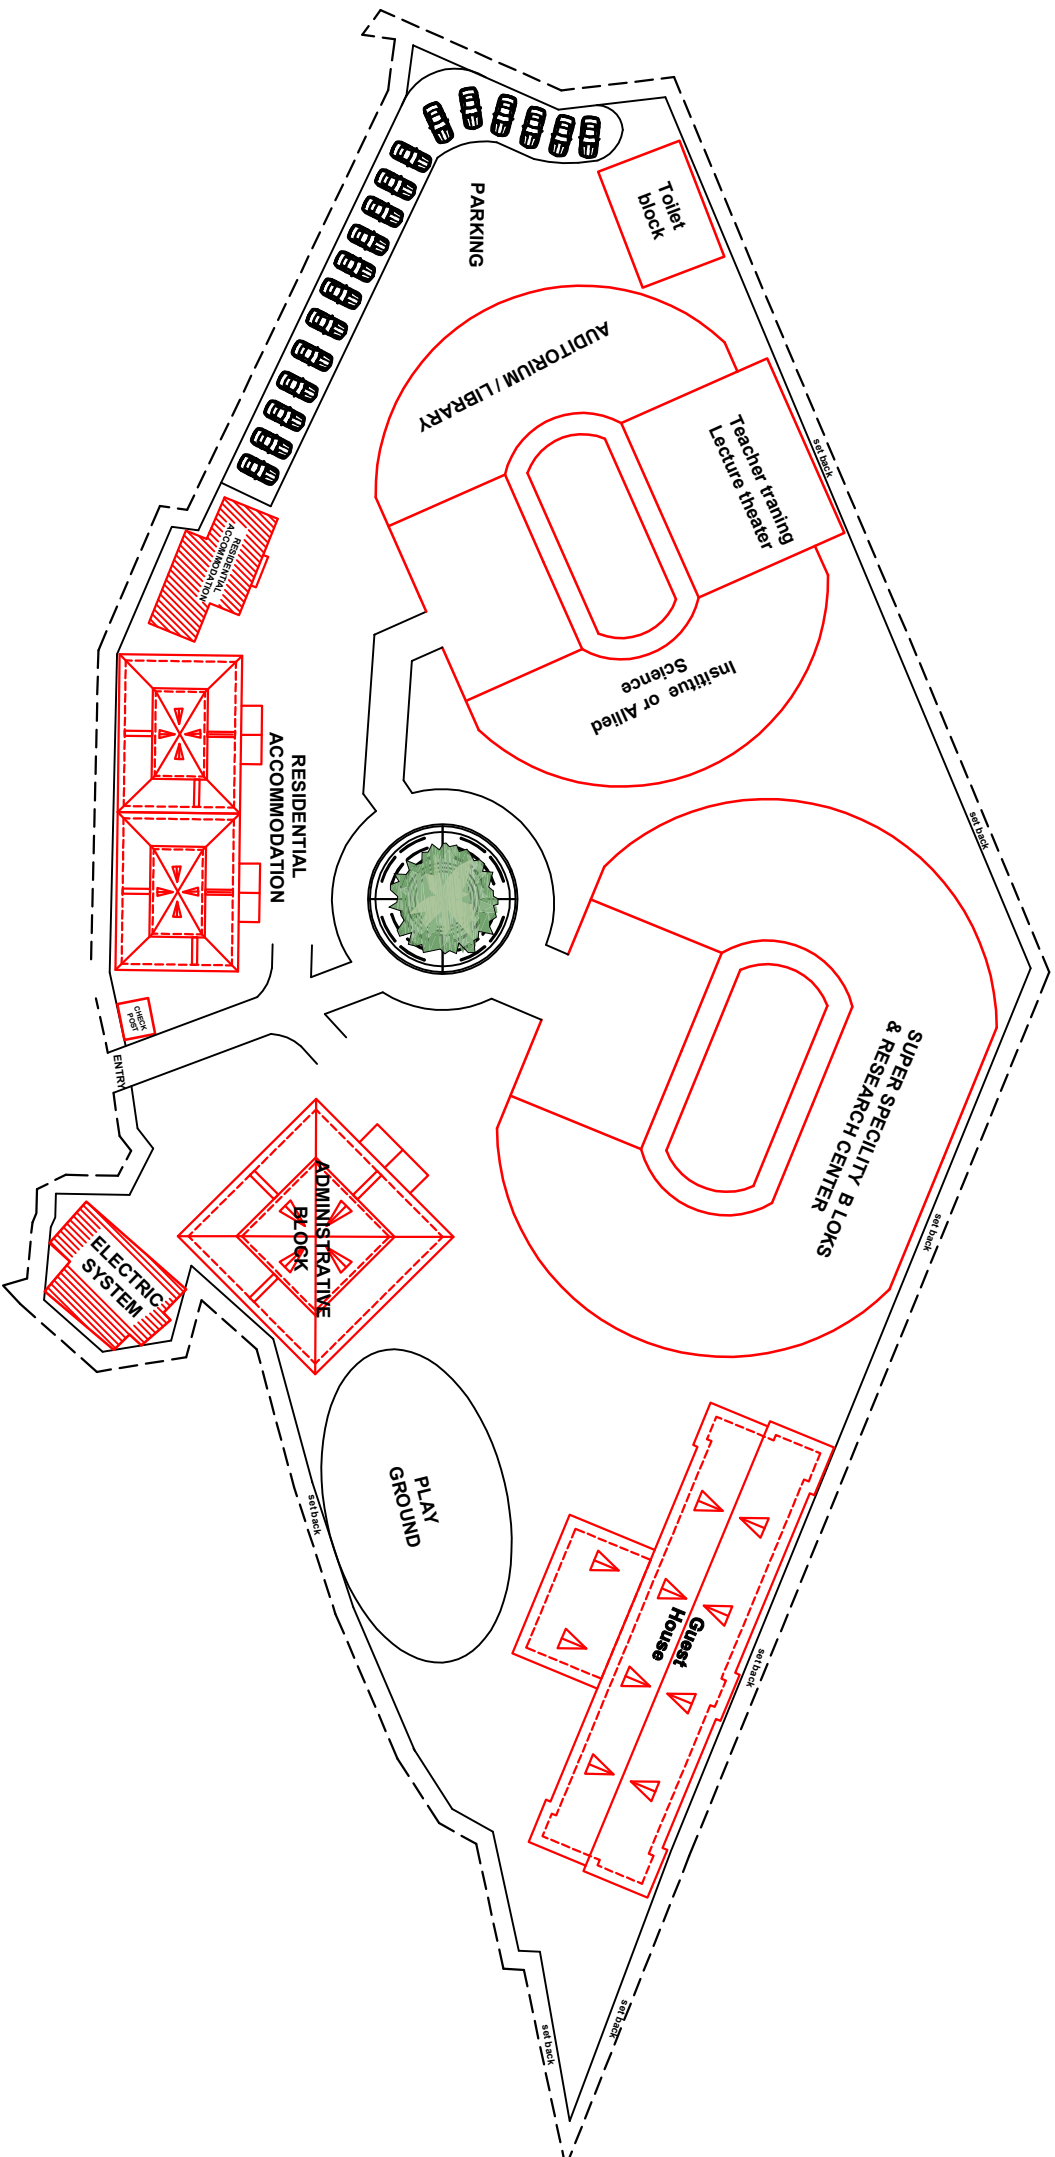

CLIENT:-

Layout plan for C/O Atal Medical & Research University Nerchowk Tehsil Balh Distt. Mandi H.P

SCHEDULE OF AREA:-

- Administrative Block area:-1.1ha.
- Hostel area:-0.6ha.
- Research Center area:-0.6 ha.
- Road :-1.04ha.
- Electric system :-0.6ha.
- Play ground :-1.132ha.
- Library/Auditorium:-0.3 ha.
- Sewerage System:- 0.4ha.
- Residential Accommodation :-0.5ha.
- Parking :-0.2ha.
- Total area:-6.472 ha.

**VASTUKAR & ASSOCIATES**

ARCHITECTS ENGINEERS ESTIMATORS  
LANDSCAPERS INTERIOR DESIGNER  
CONTRACTOR & CONSULTANTS

