


.O.W :- C/O Ambulance Road From Fire Brigade for the Buldings in Daizy Banck Estate Lower Jakhoo Shimla

RD 0/00 To 0/85

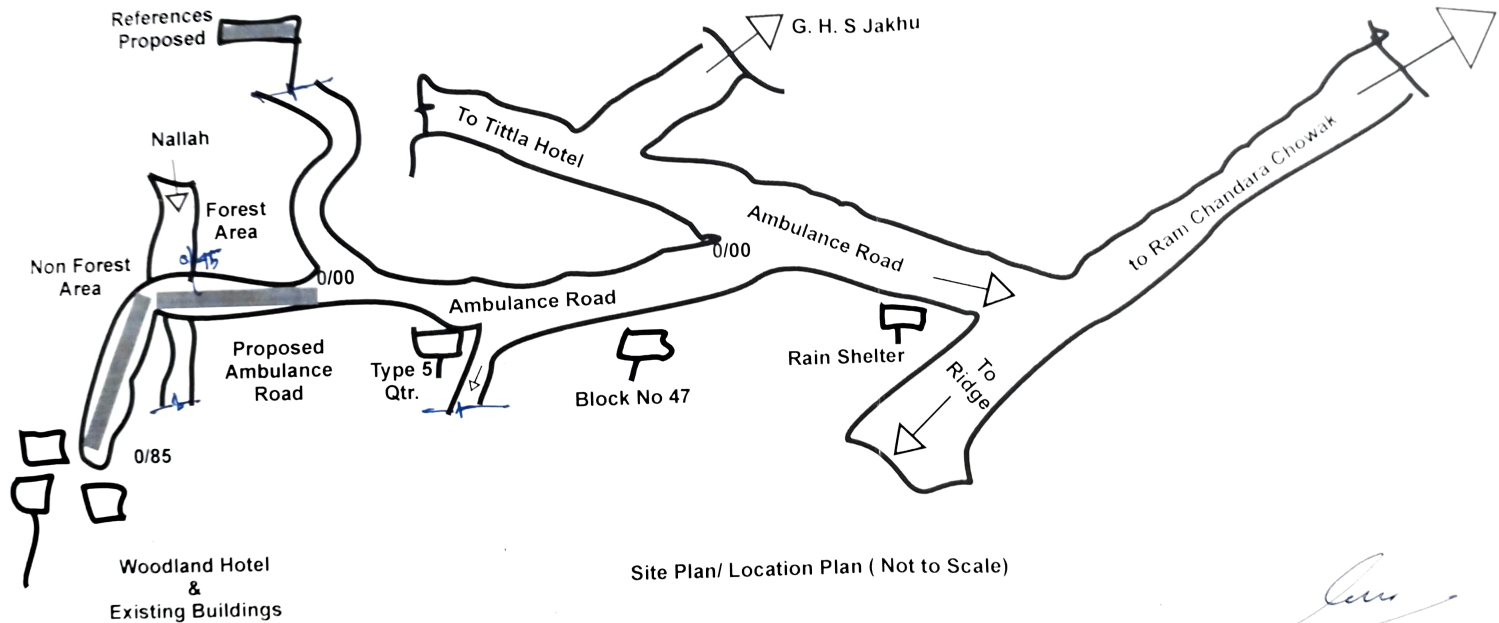

[Handwritten signature]
S.E

[Handwritten signature]
C/S Divisional Forest Officer
Shimla Forest Division (Urban)
Shimla-2

[Handwritten signature]
Executive Engineer
Roads & Buildings
Deptt, M.C. Shimla