

Muck Disposal Plan

MUCK DISPOSAL EXERCISE INDEX

Construction of Gauchar Sidoli motor road to Panai SC basti Motor Road
Under Construction Division PWD Gauchar Muck Disposal Annexure I

Details of Muck Disposal Yard with Land Owner Annexure II.


J.E.


A.E.


अधिशाली E.E. अभियन्ता
निर्माण खण्ड लो० नि० वि०
गौचर

Construction of Gauchar Sidoli motor road to Panai SC basti Motor Road

S.No.	Material Received From hill side cutting 1/2(850.00x 3.00 x 3.00)	3825.00	Cum
	40 % for swell factor	1530.00	Cum
	Total	5355.00	Cum

Disposal and Use of Material

1	R.R stone Masonary laid in 1:6	1071.00	Cum
2	R.R stone Masonary laid in Dry	1071.00	Cum
3	Hand packed stone filling	535.50	Cum
4	Construction of wire crate	535.50	Cum
5	Construction of parapet	160.65	Cum
6	Ganular Sub base /base/surface	860.00	Cum
7	Total used	4233.65	Cum
8	Material Disposal by cartage in dumping yard	1121.35	Cum

Location and Quantity of Debris Disposal

S.No.	Location of dumping yard	Size of Dumping yard	Type of Land	Capacity of dumping yard (cum)
1	0/0 to 0/5	50*3*8	Civil Land	1200.00
			Total	1200.00

Summary of debris disposal

S.No.	Total Debris	Material disposed by cartage	reused material for road construction	Total disposal in dumping zone	Balance debris
1	5355.00	1121.35	4233.65	1121.35	0

Nehg
J.E.

A.E.

अधिशायी अभियन्ता
निर्माण खण्ड लो०नि०वि०
गौचर

Detail of muck disposal yards with Land Owner Detail

S. No.	Chainage	Name of Land Owner & village	Land in Hec.	Land in Sqm	Land area being used for dumping yard (sqm)	Longitude	Latitude
1	0/0 to 0/5	Civil Land	0.015	150.00	150.00	79°09'41.13"	30°16'45.86"
		Total	0.015	150.00	150.00		


J.E.


A.E.


अधिशाली E. B. M.
निर्माण खण्ड लो०नि०वि०
गौचर

C/o Gauchar Sidoli Motor Road to Panaji SC Basti Motor Road
 Length = 0.850 Km.



x/s 0/0 to 0/5



x/s 0/0 to 0/5

Neha
 J.E.


AISS
 A.E.


 RE
 अधिशासी अभियन्ता
 निर्माण खण्ड लो०नि०वि०
 गौचर

जियोस्फेरेन्स मैप :- मा 0 मुख्यमंत्री घोषणा के अंतर्गत गौघर-सिदोली से पनाई अनुसूचित जाति बस्ती तक मोटर मार्ग के नवनिर्माण कार्य हेतु

0 0.0278 0.055 0.11 0.165 0.22 Km

Scale-1:5,000

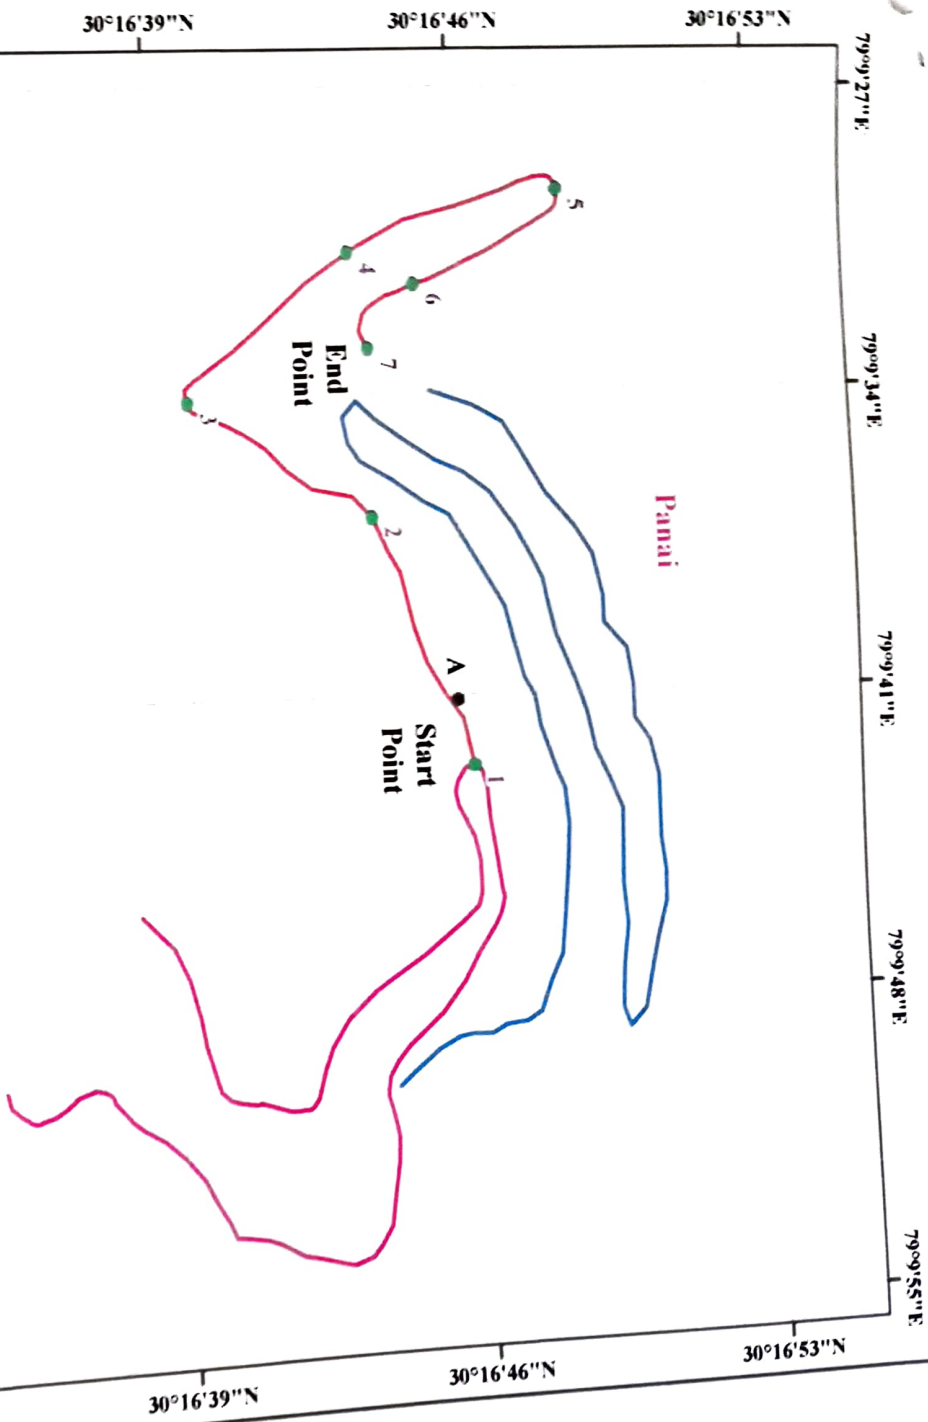

Co-ordinates of Muck Disposal			
Id	Longitude	Latitude	
A	79° 9' 41.13" E	30° 16' 45.86" N	

Co-ordinates of Proposed Road			
Id	Longitude	Latitude	
1	79° 9' 42.65" E	30° 16' 46.19" N	
2	79° 9' 36.87" E	30° 16' 44.01" N	
3	79° 9' 34.13" E	30° 16' 39.85" N	
4	79° 9' 30.77" E	30° 16' 43.65" N	
5	79° 9' 29.37" E	30° 16' 48.59" N	
6	79° 9' 31.51" E	30° 16' 45.17" N	
7	79° 9' 32.98" E	30° 16' 44.05" N	

Legend	
●	GPS point of road
●	Muck Disposal Point
—	Alternate Road
—	Existing Road
—	Proposed Road

जिला अधिकारी
समोली
प्रभागीय वन्याधिकारी
केदारनाथ वन्य जीव प्रभाग
गोपेश्वर।

Prepared by: ITG, PCC, District, Dehradun

अविभाजित अभियन्ता
निर्माण खण्ड लोनिठि
गौघर

परियोजना का नाम:-

मा0भु0घो0 ग्रामीण सड़क योजना के अन्तर्गत गौचर-सिदोली मोटर मार्ग से ग्राम पनाई अनुसूचित जाति बस्ती मोटर मार्ग नवनिर्माण हेतु 0.210 हे0 वन पंचायत भूमि, 0.035 एवं मक डिस्पोजल हेतु 0.15 हे0 कुल 0.260 हे0 वन पंचायत / सिविल वन भूमि का लो0नि0वि0 को हस्तान्तरण।

प्रमाणित किया जाता है कि प्रस्तावित परियोजना के निर्माण में, अधिशासी अभियन्ता, निर्माण खण्ड, लो0नि0वि0 गौचर के द्वारा उत्पादित होने वाले मलवे के निस्तारण की योजना का अध्ययन किया गया तथा संतोषप्रद पाते हुए इससे सहमति प्रदान की गई।


वन क्षेत्र विकास अधिकारी

धनपुर वन क्षेत्र गौचर


प्रभामासीय वन अधिकारी

केदारनाथ वन्य जीव प्रभाग
गोपेश्वर।