


NAME OF WORK:- CONSTRUCTION OF GOART CHAMEHAR FAKDOLHAL KALTARI ROAD (PORTION CHAMEHAR FAKDOHAL KM. 0/00 TO 2/500)

NOT TO SCALE

LINE PLAN

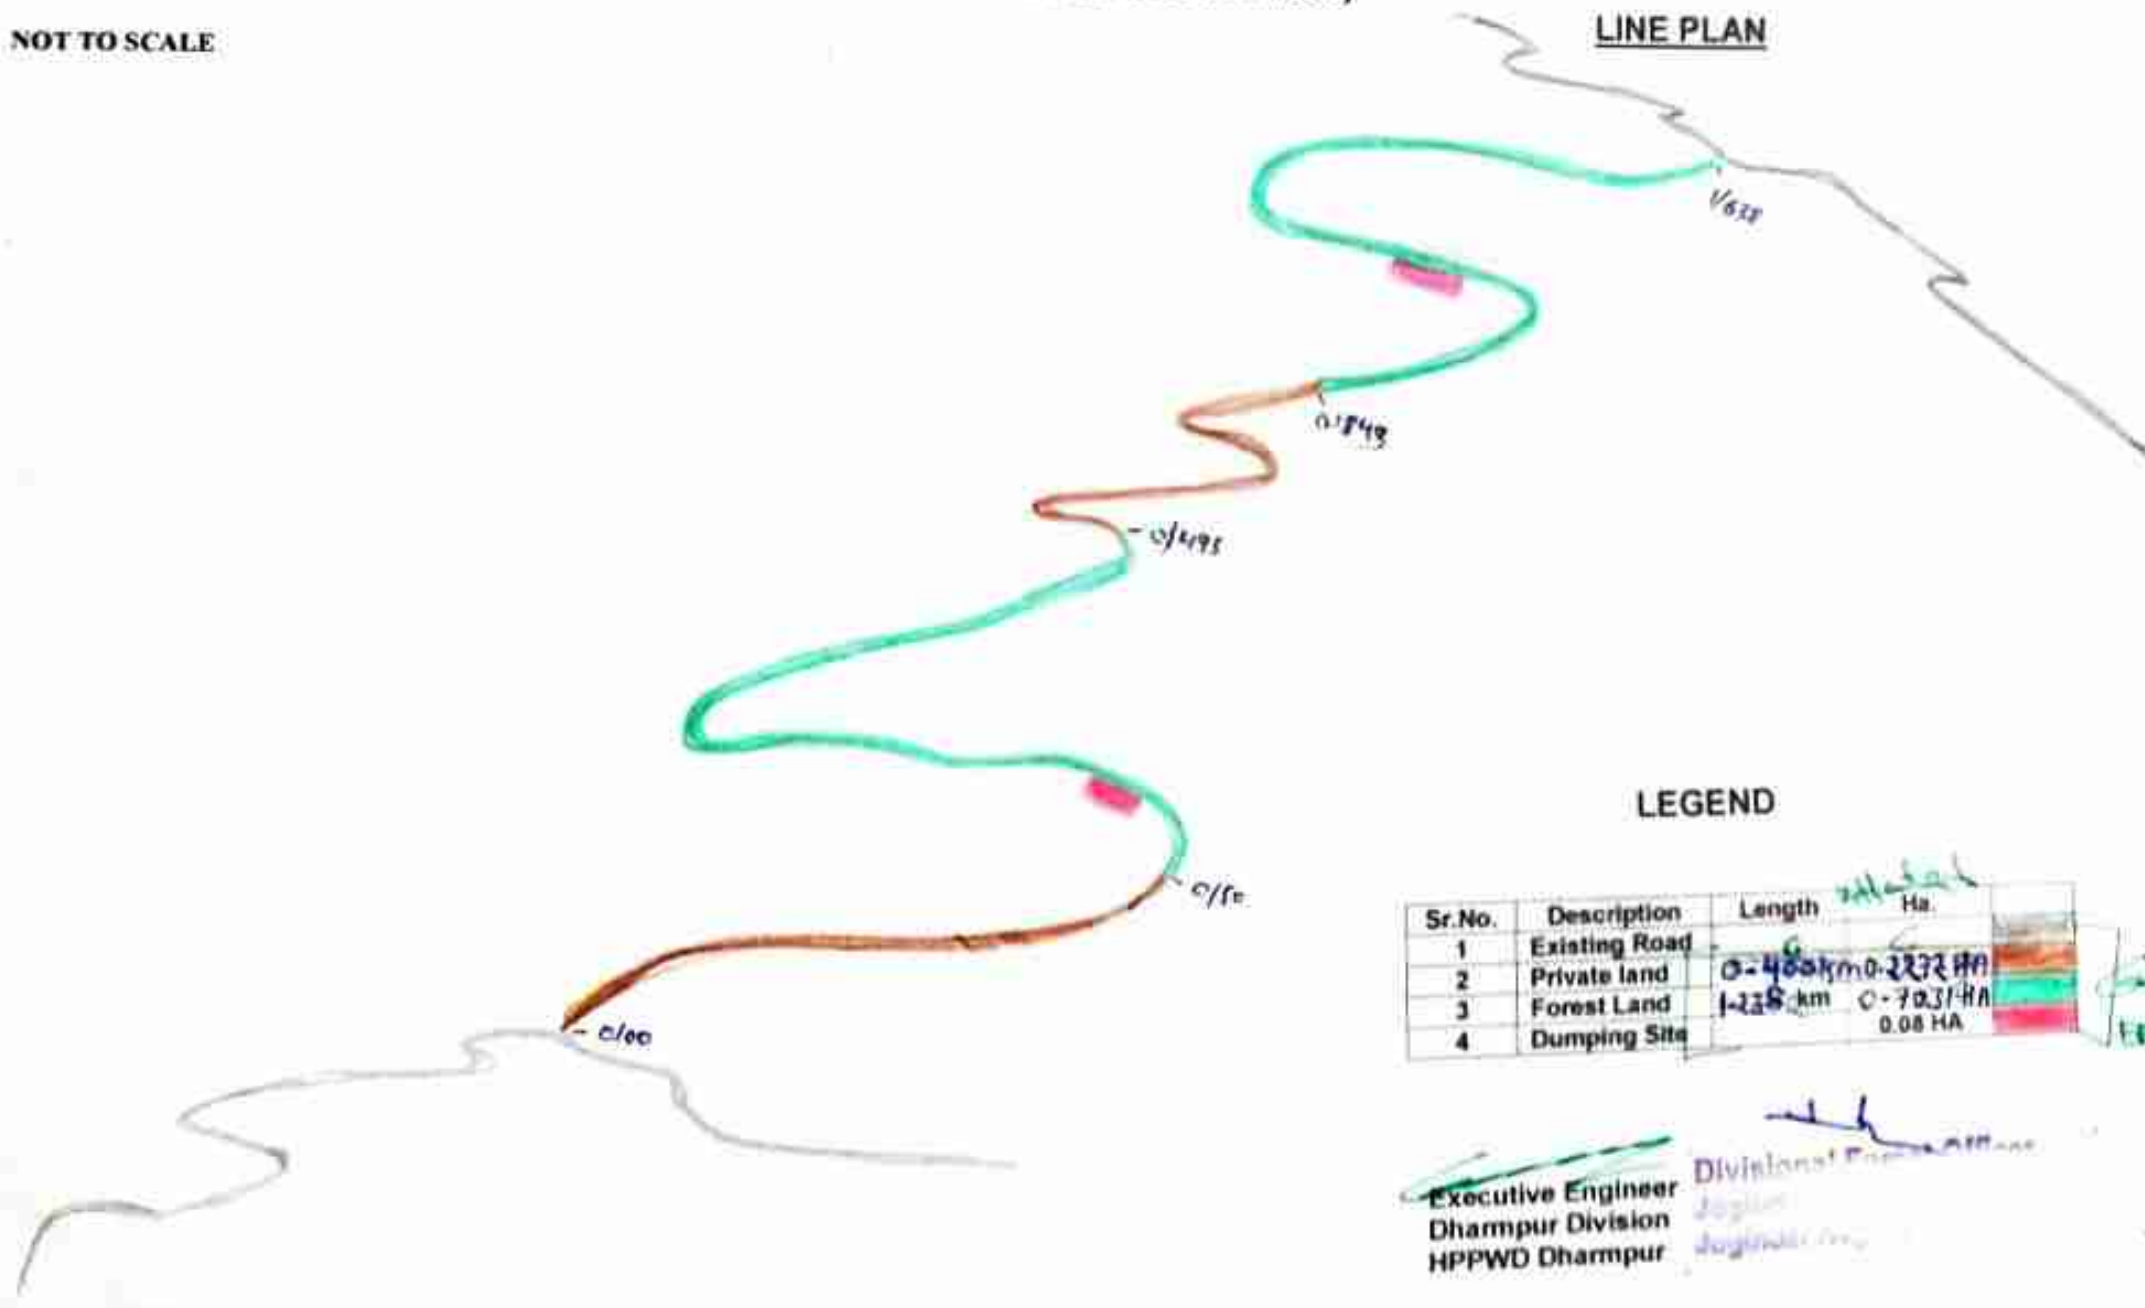

LEGEND

Sr.No.	Description	Length	Ha.
1	Existing Road	0.480 km	0.2232 HA
2	Private land	1.238 km	0.7031 HA
3	Forest Land		0.08 HA
4	Dumping Site		

Executive Engineer
Dhampur Division
HPPWD Dhampur

Divisional Engineer
Dhampur Division
HPPWD Dhampur