


Attachment-6

Name of Project-"Rehabilitation and widening of GT Road section at Begum Bazar at km 185+800 to Chaufatka at km 194+000 (total

length 8.200 km) in district Allahabad, Uttar Pradesh"

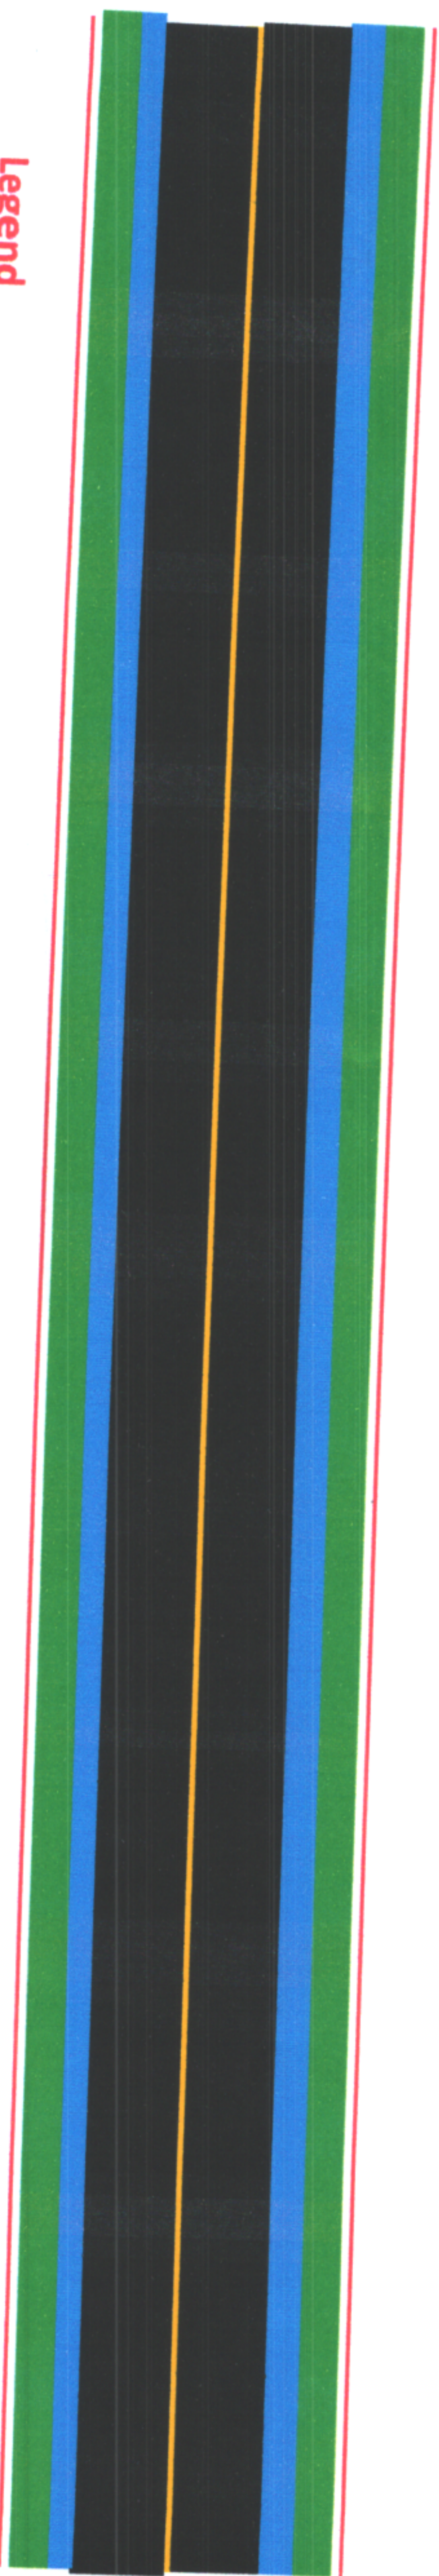

Legend

- Divider – width 0.5 meter
- PRow- width 22.50 meter
- Proposed widening with Interlocking tiles + Drain, width – 2+2 meter
- Proposed widening of road as Paved Shoulder, width 2+2 meter
- Existing roadway including shoulder, width- 7+7 meter

Existing RoW- 14. 5 meter

Proposed RoW- 22.5 meter

Remaining Forest (PF) Land width in widening section- 0.0 meter/NIL

प्रमाणित
आधिकारिक
हस्ताक्षर

(इ. ए. के. द्विवेदी)

अधिसूचना

निर्माण खण्ड-1, लो. नि. वि.

इलाहाबाद

30/07/18