


250.00

250.00

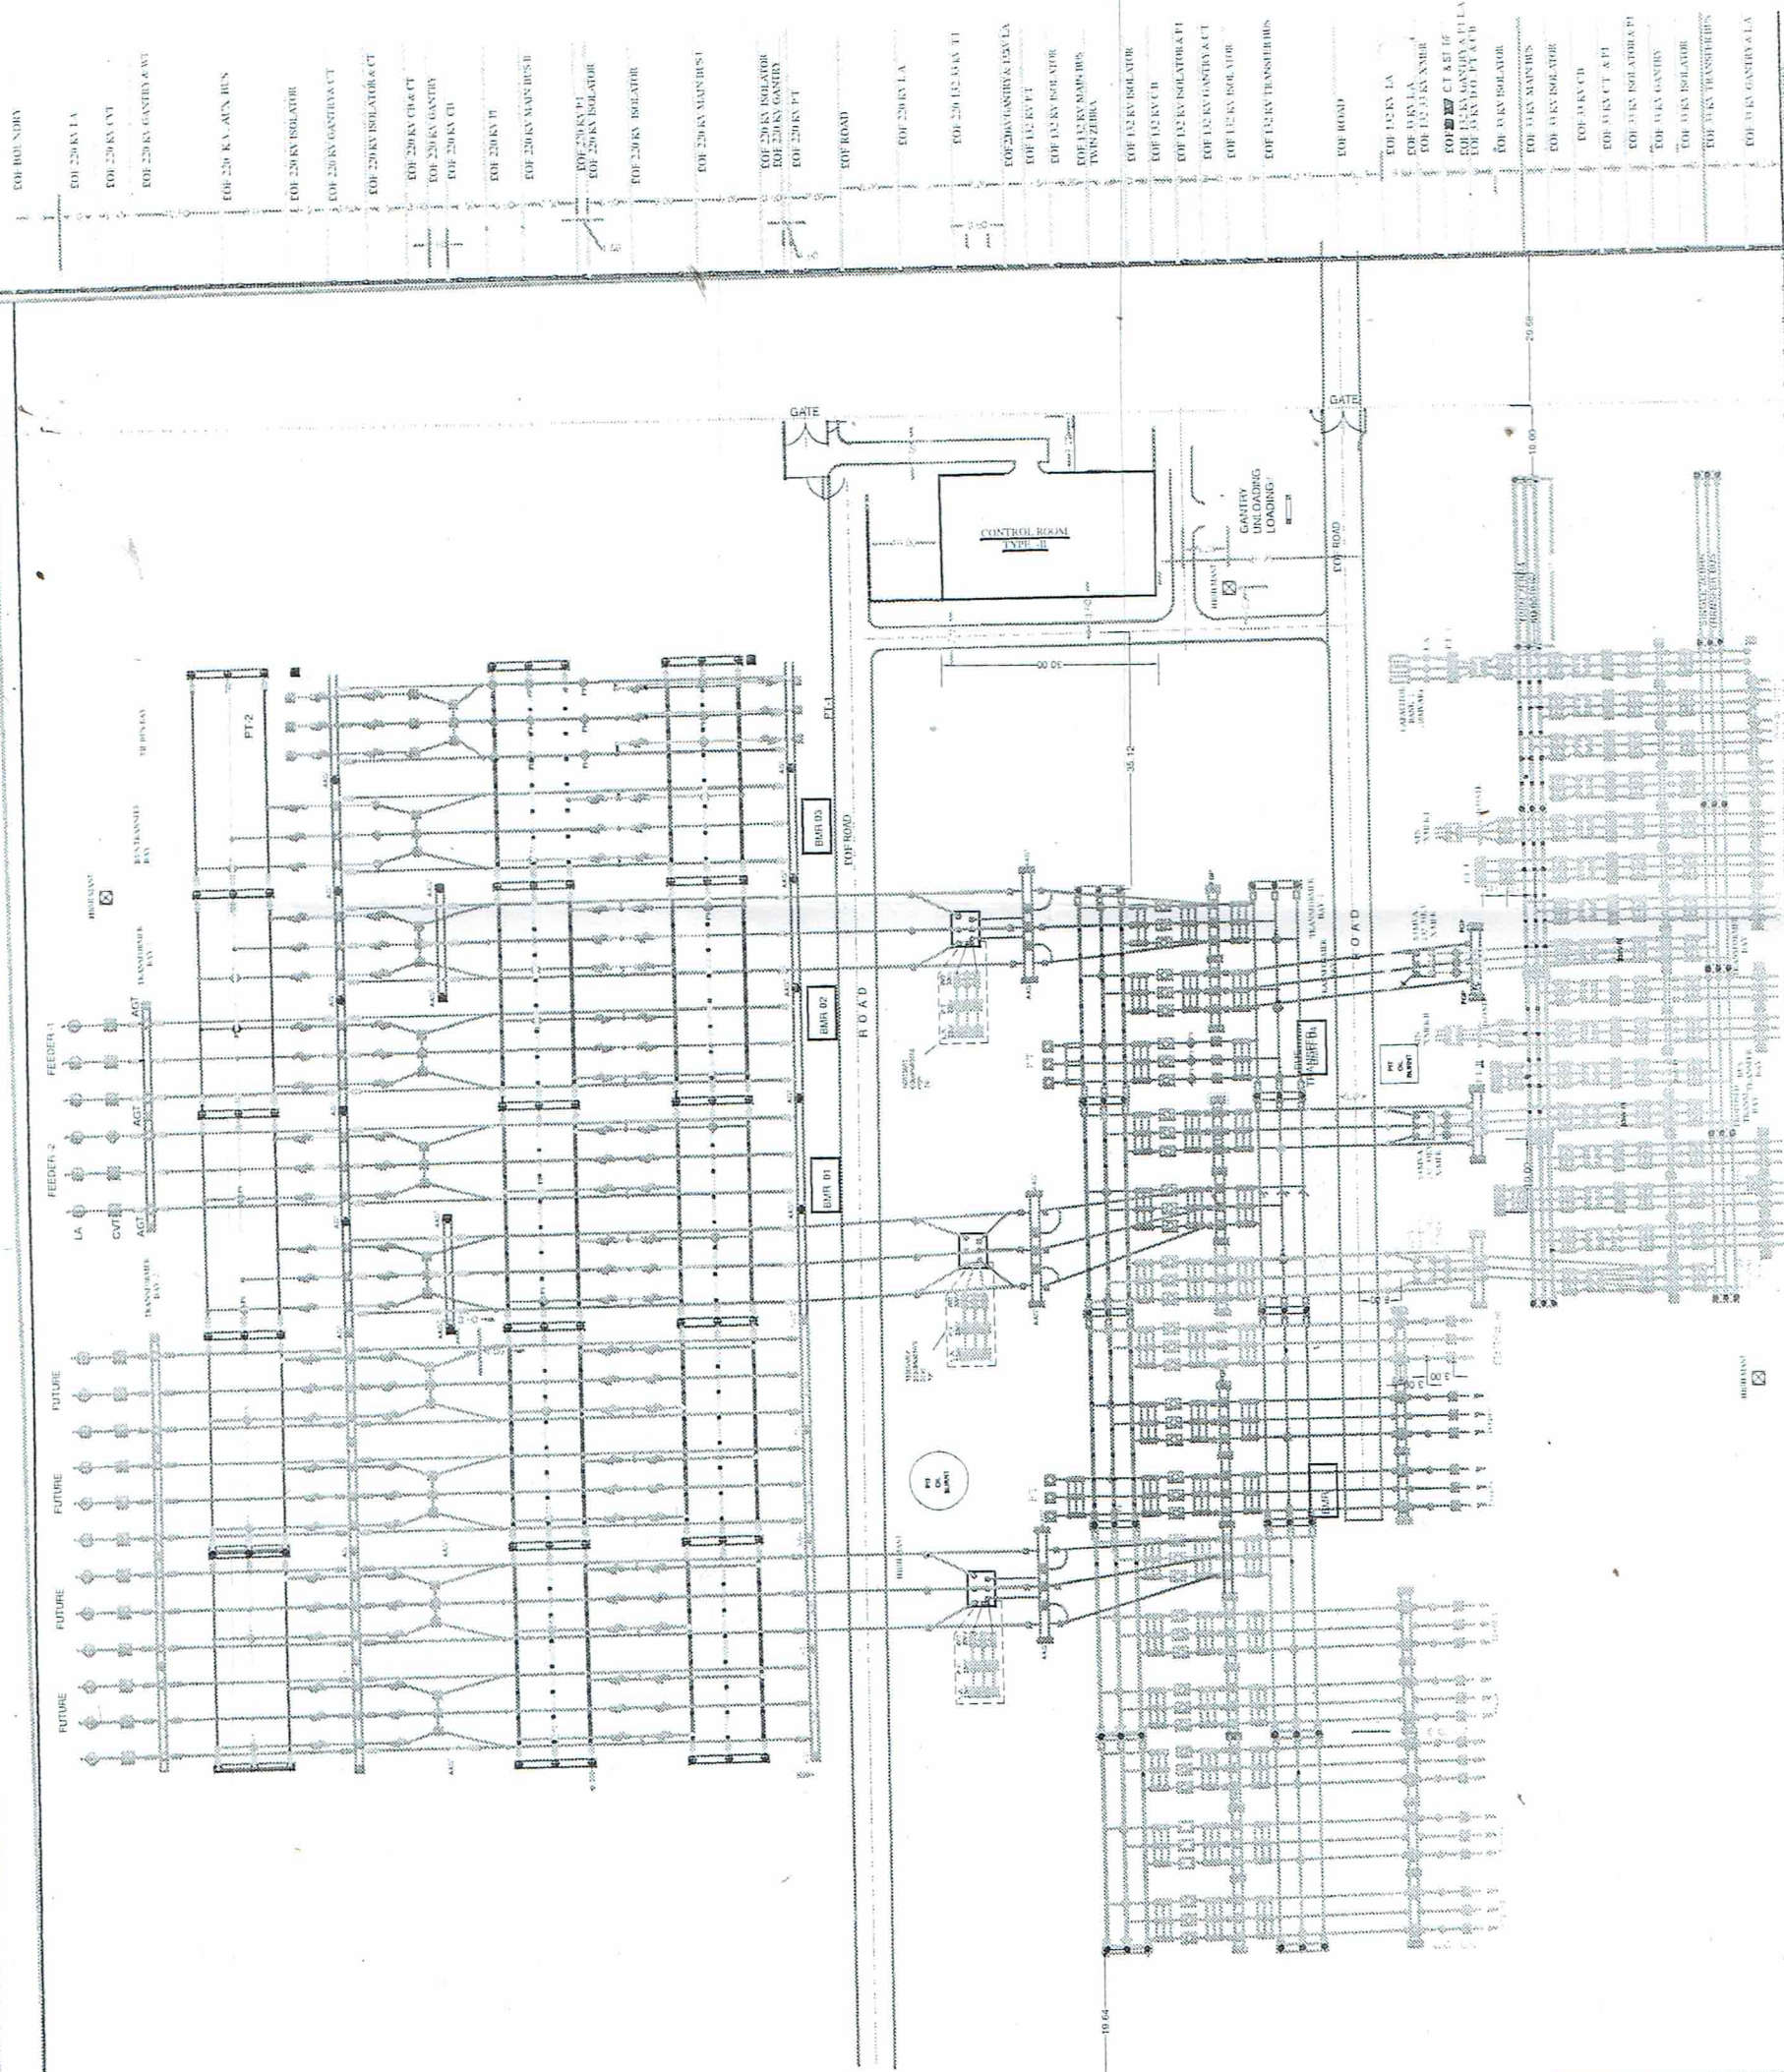

Executive Engineer (Civil) D
C.S.P.T.C.L. Raigarh

TENTATIVE LAYOUT PLAN OF
220 /132/ 33 KV SUB STATION
AT DHARAMJAIGARH(HATHI)
RAIGARH

CHAIN LINK FENCING