


**FORMATION OF NEW ROAD IN PERUMALAI RF
UNDER SECTION (2) OF FOREST CONSERVATION ACT 1980**

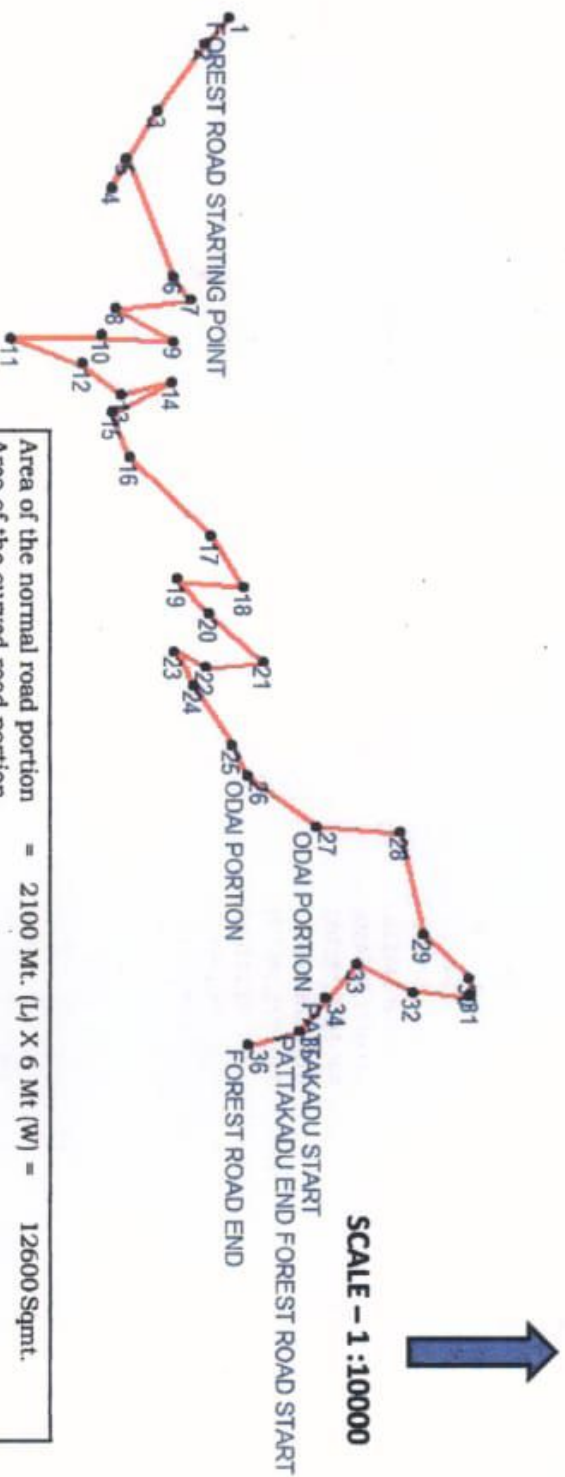

Area of the normal road portion	=	2100 Mt. (L) X 6 Mt (W) =	12600 Sqmt.
Area of the curved road portion (at the points 4,5,7,8,9,11,14, 15,18,19,21,23,28 and 31)	=	420 Mt. (L) x 10 Mt (W) =	4200 Sqmt.
Total =	2520 Mt.	=	16800 Sqmt.
		(or)	1.68 Ha.

B. Reddy
22/6/18
Project Director,
DRDA, Dindigul District.

[Signature]
Assistant Engineer (RD),
Natham Union Office.