


## CROSS SECTION OF APPROACH ROAD WITH COMPONENT WISE BREAK-UP

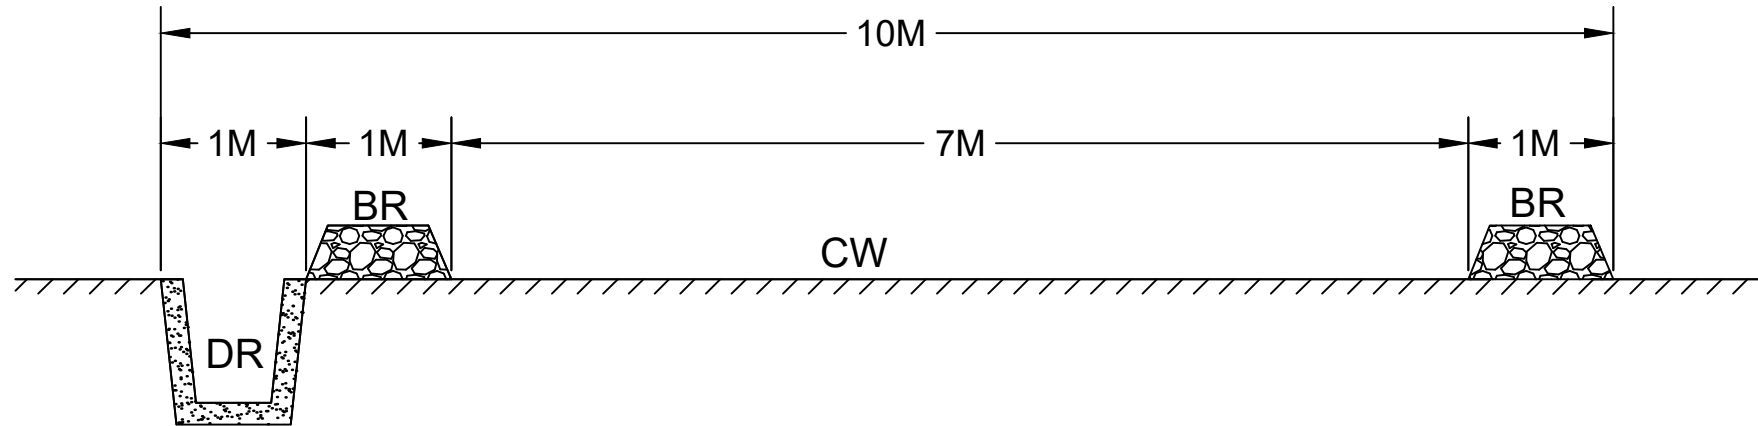

**COMPONENT WISE BREAKUP OF THE APPROACH ROAD**

S.No.	Abbreviation	Component	Width (m)
1	CW	Two Lane Carriage Way	7
2	DR	Drain	1
3	BR	Berm / Bund	2
TOTAL			10

For M/s. M. HANUMANTHA RAO.  
  
 PARTNER

For M/s.M.HANUMANTHA RAO  
 Project Proponent