


NAME OF WORK:-CONSTRUCTION OF BUILDING AND CAMPUS OF GDC TELKA TEHSIL SALOONI DISTT. CHAMBA H.P.

	LENGTH	WITTH	AREA SQM	AREA IN HECTARE
1) ADMINISTRATIVE BLOCK:-	94.74	84.45	8000	0.80
2) GIRLS HOSTEL:-	73.45	68.15	5000	0.50
BOYS HOSTEL:-				
3) GYMNASIUM :-	52.15	48.15	2500	0.25
4)AUDITORIUM:-	52.15	48.15	2500	0.25
5)PLAYGROUND:-	87.55	80.05	7000	0.70
6) APPROCH ROAD:-	250	4	1000	0.10
7) PARKING:-	37.15	27.95	1000	0.10
8)CANTEEN:-	37.15	27.95	1000	0.10
9) SWITCH YARD:-	20.25	15.85	320	0.030

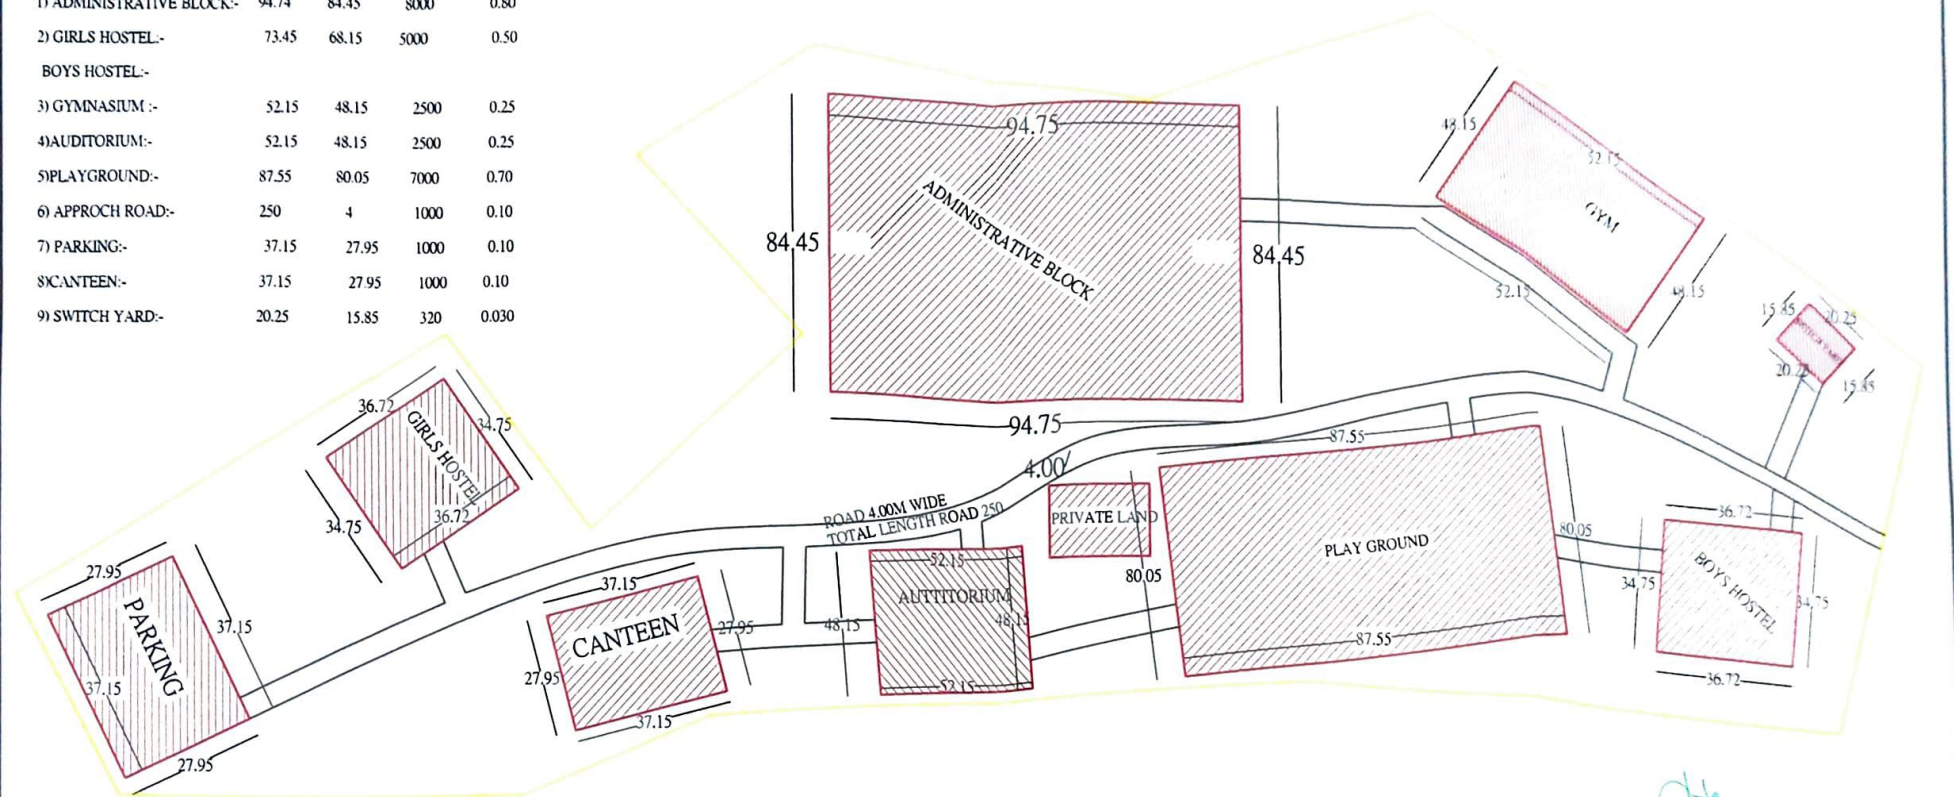

SITE PLAN

Principal
16-8-2021
Govt. Degree College Telka
Distt. Chamra (H.P.)

Divisional Forest Officer
Chamra Forest Divn. Salooni