


LAY-OUT PLAN OF PROJECT SITE

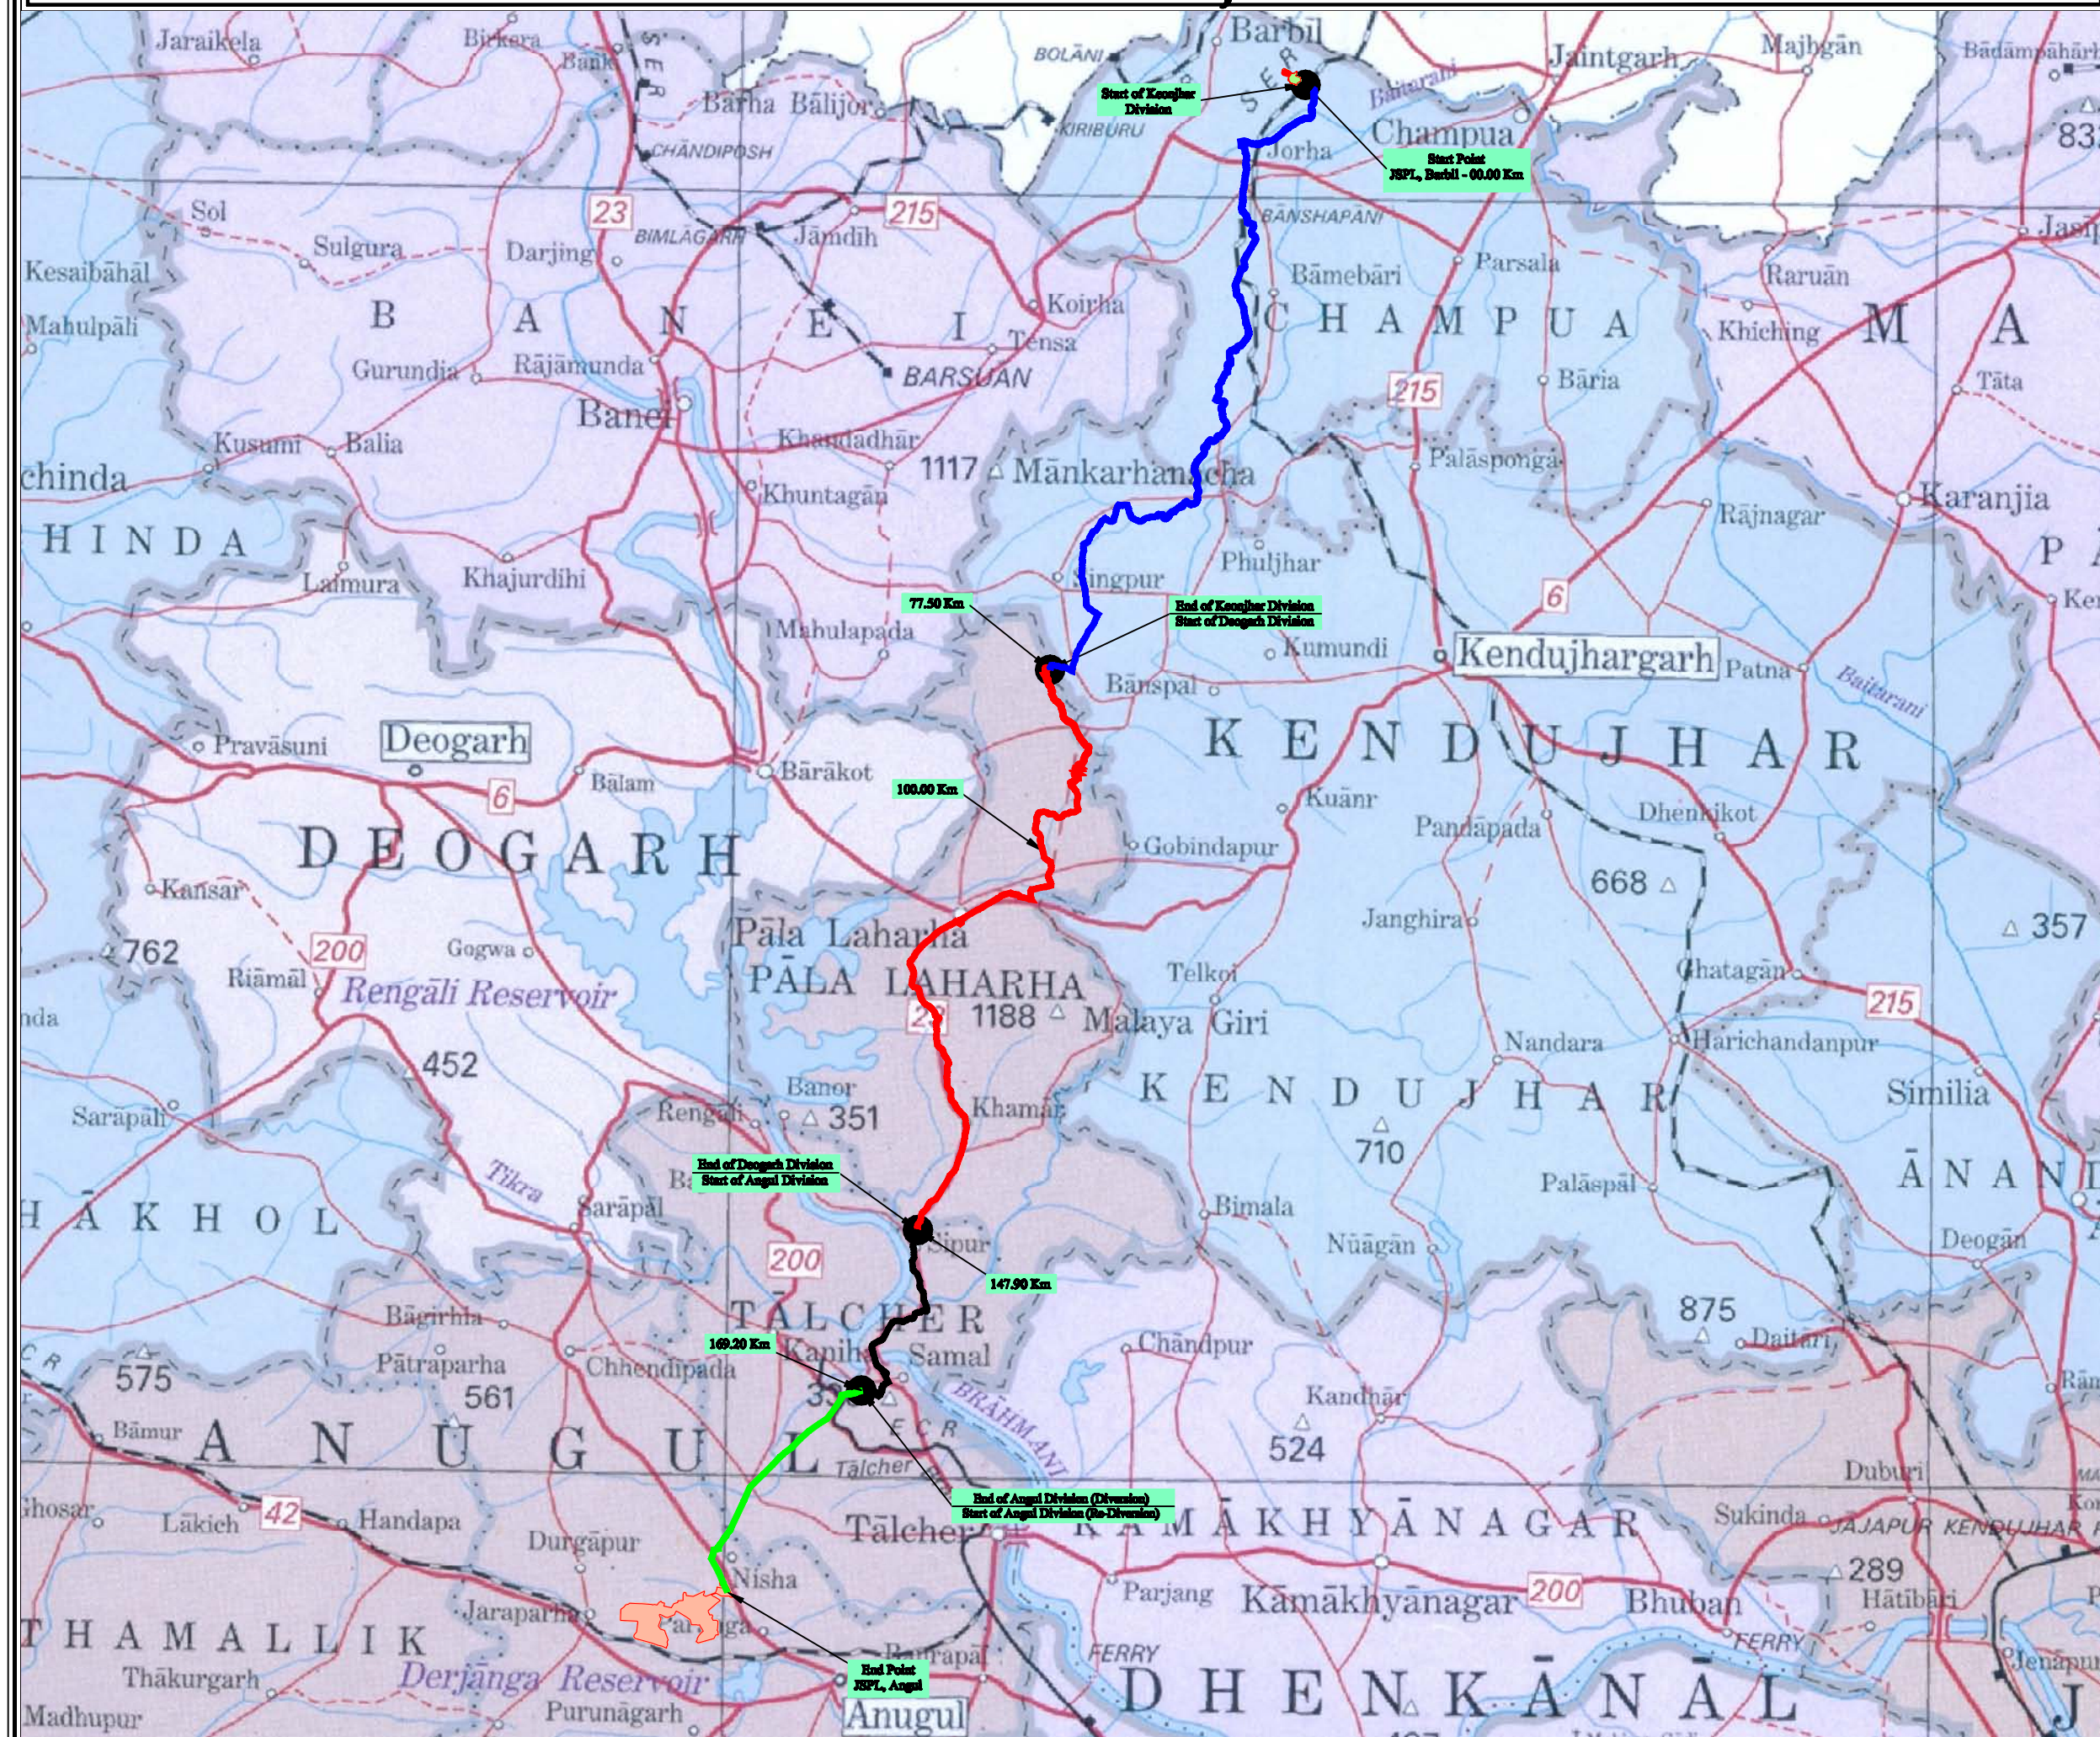

Symbol/Legend	Description
	Location/Chainage of Proposed JSPL, Barbil to JSPL, Angul Slurry Pipeline Project.

Length Statement (District wise)

Length	District Name
77.50 Km	KENDUJHAR
121.06 Km	DEOGARH
198.56 Km	TOTAL LENGTH

Length Statement (Forest Division wise)

Length	Division Name
77.50 Km	KENDUJHAR
70.40 Km	DEOGARH
21.30 Km	ANGUL (Division)
29.36 Km	ANGUL (No-Division)
198.56 Km	TOTAL LENGTH

LEGEND

Name of district, subdivision	PURI, BÄRIPADA
Locality, Historical place	Bastar, Sun Temple
mountain or hill range, Important peak	EASTERN GHATS, Malayagiri
Name of headquarters of state, major city	BHUBANESHWAR
town with population above 5,00,000	Cuttack
1,00,000	Baragarh
50,000	Kendraparha
20,000	Malkangiri
5,000	Khendaparha
below 5,000	Joranda
Headquarters of state	
district, subdivision, other towns	
Height Trigonometrical station with height	36 55
Railway Broad gauge, double line	
single line	
metre gauge, with station and bridge	
narrow gauge, with tunnel	0.75 m gauge
Wireless station, Lighthouse	
Fort, Ruins, Resthouse etc.	
Temple, Pagoda, Christian mission, Mosque or minaret	
Mine, Oilwell	
Sand, Submerged sand	
Lake, Fresh water: limits well defined, Mud	
Main through routes with number	42
Road, 1st class (metalled or surfaced)	
2nd (metalled), with bridge	
3rd (unmetalled / track), with pass	
Stream: perennial: non-perennial	
unsurveyed	
Steamer route	
Canal, Navigable	
non-navigable Depth	40
Marine: Fresh water, Contours: bathymetrical	150
Aerodrome: International; others	
Boundary state, demarcated	
disputed	
district	
subdivision	

Headquarters of the state and districts are boxed in the body of the map.
 Heights and depths are in metres.
 The territorial waters of India extend into the sea to a distance of twelve nautical miles measured from the appropriate base line.
 Portion of district boundary in squares A/4 and A/5 with remarks 'Alignment unverified or 'AU' has been entered from extra departmental information and has not been departmentally verified.

D	14/08/2017	COLOR CODED FOR DISTRICT & SUBDIVISION	INC	AT	AT
C	08/05/2016	COLOR CODED FOR DISTRICT	INC	AT	AT
B	18/12/2015	FINAL LAYOUT CHART	INC	AT	AT
A	18/01/2015	ROUTE MAP BETWEEN PIPELINE ROUTES	INC	AT	AT
NO	DATES	REVISIONS	BY	CHKD	APRD

JINDAL STEEL & POWER LIMITED
 85-49, CHHENDIPADA ROAD,
 TALECHER, ANUGUL,
 ODISHA

BARBIL TO ANGUL PIPELINE PROJECT

IRON ORE SLURRY PIPELINE ROUTE

SCALE	DRAWING NO.	REV.
1:350000	JSPL/SPP/BAPL/OD/550/001	0D