

चेक लिस्ट क्रं.सं. 15

गैर वन क्षेत्र के आसपास क्षेत्र का नक्शा





भारतीय राष्ट्रीय राजमार्ग प्राधिकरण
National Highways Authority Of India
(Ministry Of Road Transport & Highways Government Of India)



Consultancy Services for preparation of DPR for development of Economic Corridors, Inter Corridors, Feeder Routes to improve the efficiency of freight movement in India (Lot-3/Chhattisgarh/Package-1) under Bharatmala Pariyojna

Land Acquisition Plan

Urga – Pathalgaon Section of NH-130A (Part of Raipur-Dhanbad Economic Corridor)
from 70+200 to 157+735 (Tehsil : Korba-Kartala)

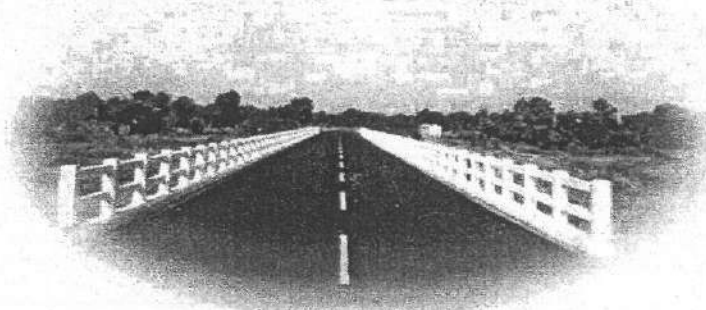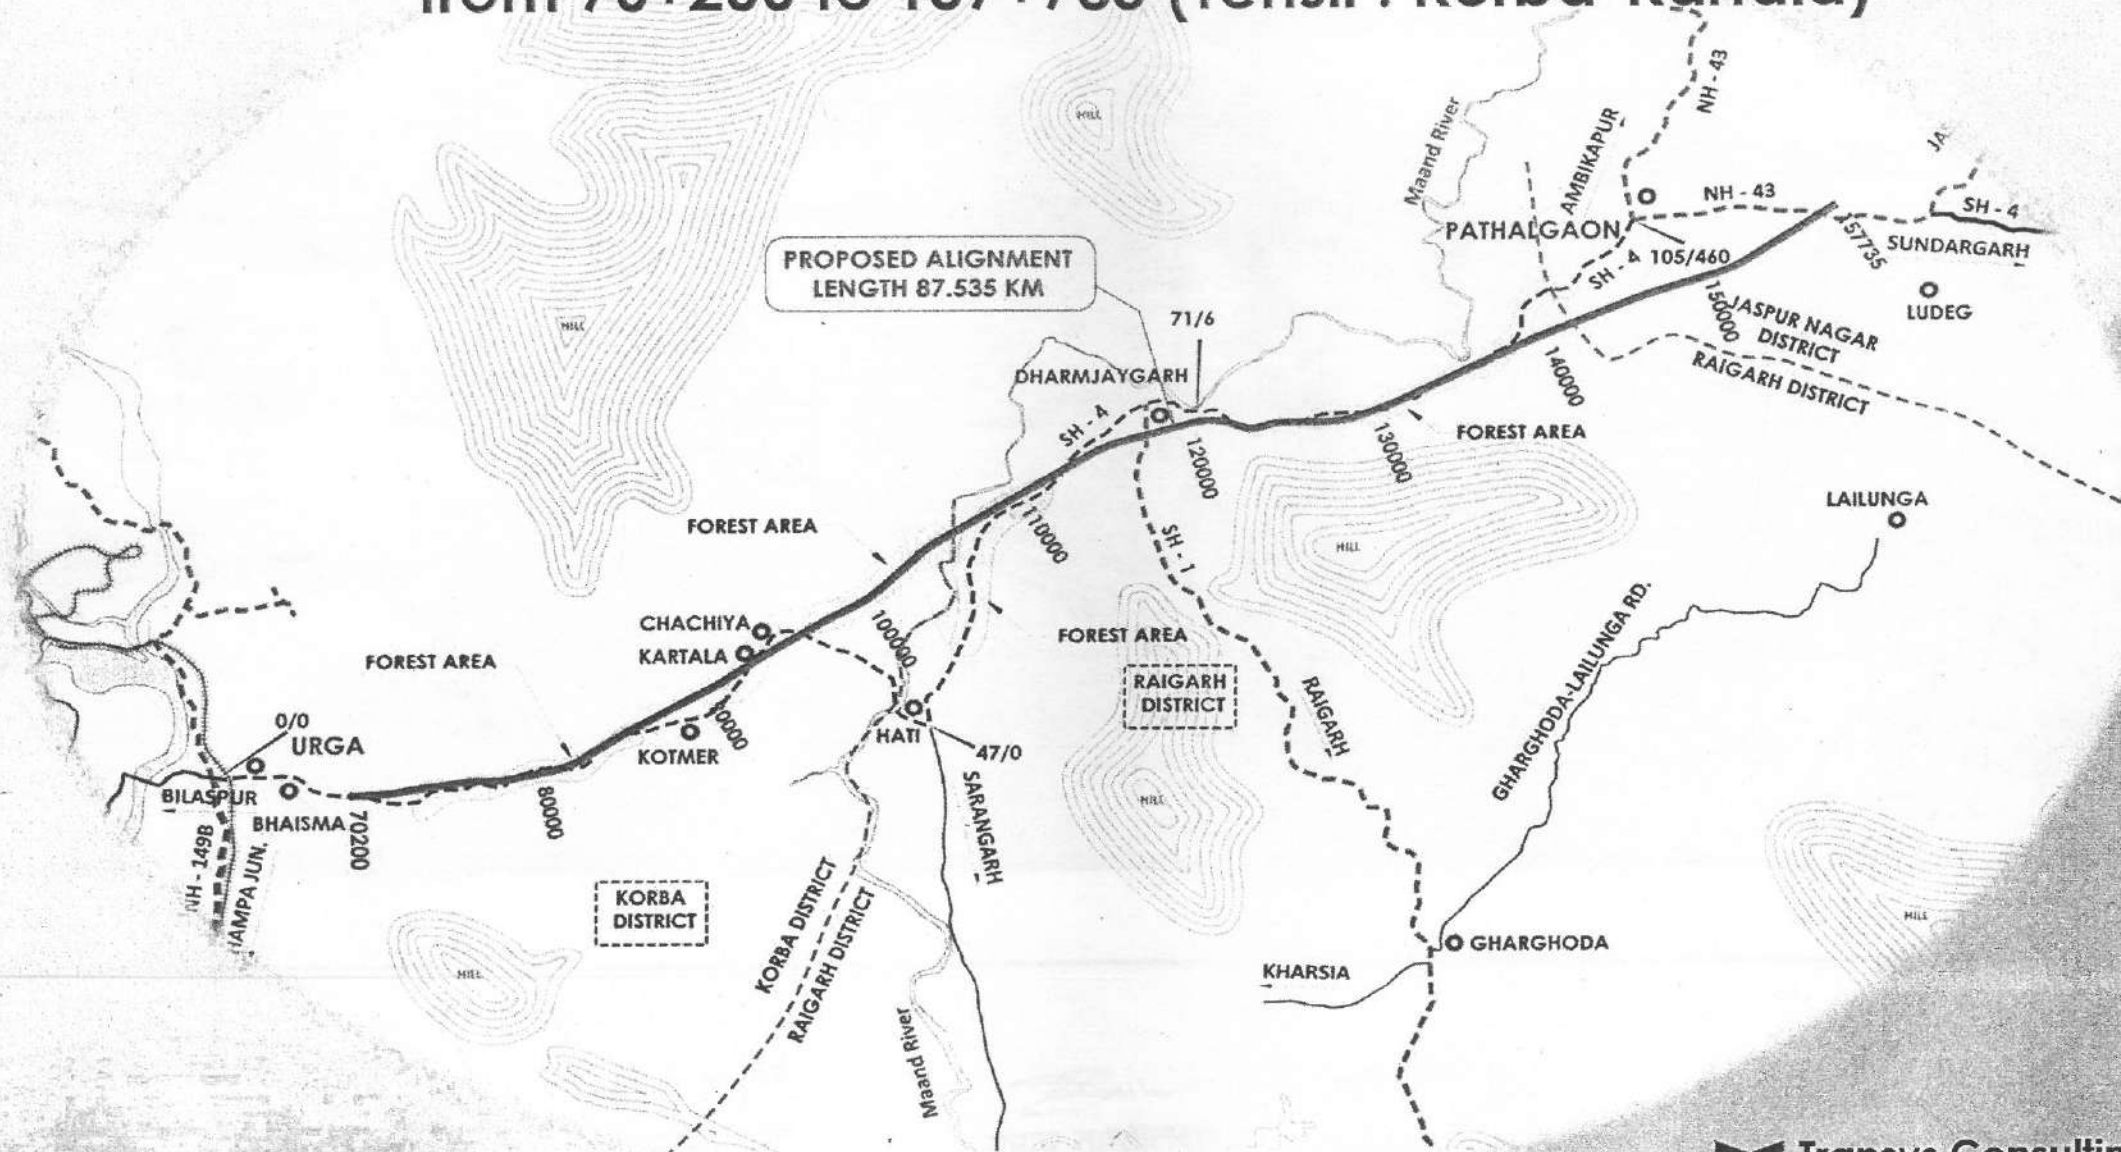

January 2021

Transys Consulting Pvt. Ltd.
in association with
Accrete Consulting Engineers (P) Ltd. **ACE**

12th Floor, JMD Regent Square, M.G. Road, Gurugram –
122002, Haryana; Phone : +91-124-4195950.
email: info@transysconsulting.co.in; Web: www.transys.in

LEGEND :

VILLAGE NAME : 
 VILLAGE BOUNDARY : 
 SURVEY NUMBER : 100
 SURVEY (KHASRA) BOUNDARY : 
 EXISTING ROW : 
 PROPOSED CL : 
 PROPOSED CH : 10000
 PROPOSED ROW : 

Urga/Korba

Pathalgaon



मौजे के अनुसार बराबर किया गया।
 श्री. आर. पटेल
 राजस्व निरीक्षक, भैसमा
 तह. व. जिला-कोरबा (छ.ग.)
 उसीर काटांकन किया गया।
 16/02/2021

फिरोज आलम
 प.ह.न. 33
 दिनांक 16/02/2021

राजस्व निरीक्षक
 भैसमा
 तह. व. जिला-कोरबा (छ.ग.)

नायब तहसीलदार
 भैसमा, जिला-कोरबा (छ.ग.)



अनुविभागीय अधिकारी (राजस्व)
 कोरबा, जिला-कोरबा (छ.ग.)

Village - Chitapali

Rev.	Date	Description
RD	25-01-2019	DRAFT LAND ACQUISITION PLAN
R1	23-09-2019	MINIMUM ROW CHANGE TO 60m As Per MOM Dated 3 Sep 2019

Authority:
 National Highways
 Authority of India

Design Consultants:
 Transys Consulting Pvt. Ltd. ACE
 Accrete Consulting Engineers Pvt. Ltd.

Project:
 Urga-Pathalgaon Section of NH-130A
 Consultancy Services for preparation of Detailed Project Report for development of Economic Corridors, Inter Corridors, Feeder Routes to improve the efficiency of

DRAWN BY: SUMAN
 DESIGNED BY: SANDEEP
 CHECKED BY: KSH. REDDY

DRAFT LAND
 ACQUISITION
 PLAN


Title: Land Acquisition Plan (Km 70+200 to Km 70+900)				
Project Code	Size	Scale	Drw. No	Rev.


LEGEND :


VILLAGE NAME : 
 VILLAGE BOUNDARY : 
 SURVEY NUMBER : 100
 SURVEY (KHASRA) BOUNDARY : 
 EXISTING ROW : 
 PROPOSED CL : 
 PROPOSED CH : 10000
 PROPOSED ROW : 


Urga/Korba

Pathalgaon

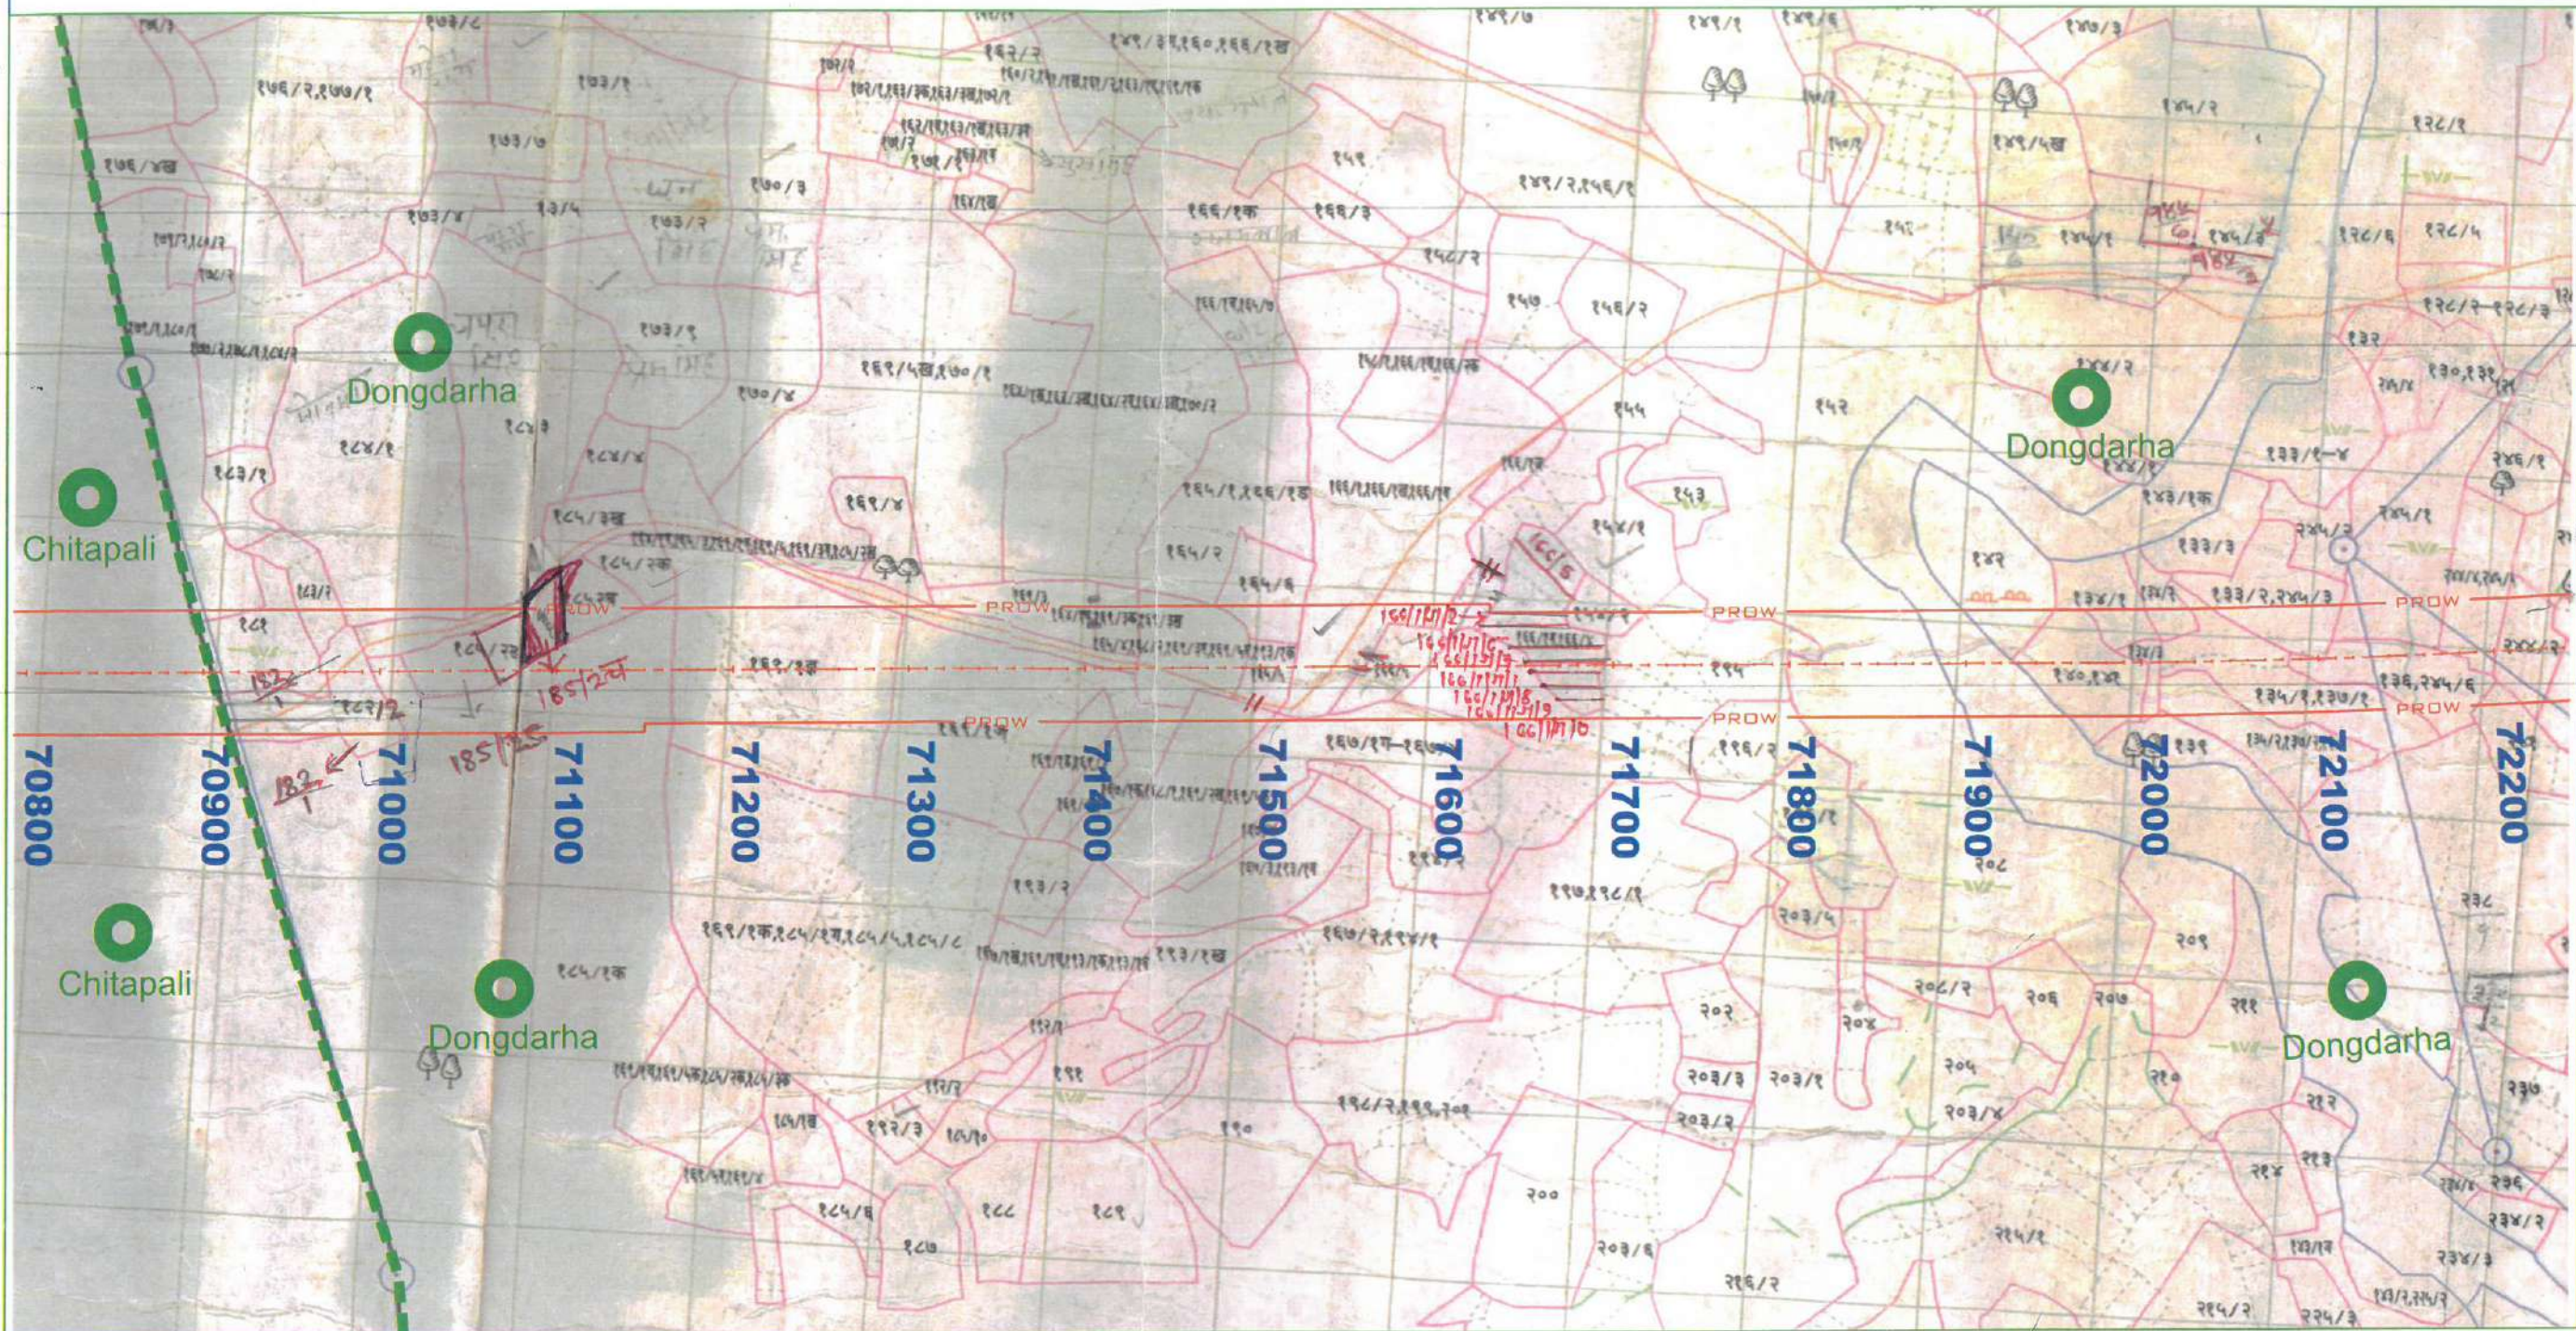

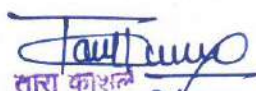
 तारा कौशले
 प्र.ह.नं. 34 रा.नि.मं. भैसमा
 तह. कोरबा जिला-कोरबा (छ.ग.)

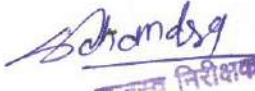
 राजेश निरीक्षक
 भैसमा
 तह. व जिला-कोरबा (छ.ग.)

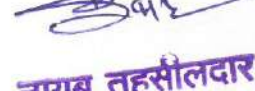
 नायब तहसीलदार
 भैसमा, जिला-कोरबा (छ.ग.)




 अनुविभागीय अधिकारी (राजस्व)
 कोरबा जिला-कोरबा (छ.ग.)

Village - Dongdarha

Rev.	Date	Description
RO	25-01-2019	DRAFT LAND ACQUISITION PLAN
R1	23-09-2019	MINIMUM ROW CHANGE TO 60m As Per MOM Dated 3 Sep 2019

Authority:
 National Highways
 Authority of India

Design Consultants:
 Transys Consulting Pvt. Ltd. ACE
 in association with
 Accrete Consulting Engineers Pvt. Ltd.

Project:
Urga-Pathalgaon Section of NH-130A
 Consultancy Services for preparation of Detailed Project Report for development of
 Economic Corridors, Inter Corridors, Feeder Routes to improve the efficiency of

DRAWN BY: SUBMAN
 DESIGNED BY: SANDEEP
 CHECKED BY: KSN REDDY

DRAFT LAND
 ACQUISITION
 PLAN

Title: Land Acquisition Plan (Km 70+900 to Km 72+200)
 Project Code: Size: Scale: Dwg. No: Rev: 01


LEGEND :


VILLAGE NAME : 
 VILLAGE BOUNDARY : 
 SURVEY NUMBER : 100
 SURVEY (KHASRA) BOUNDARY : 
 EXISTING ROW : 
 PROPOSED CL : 
 PROPOSED CH : 10000
 PROPOSED ROW : 


Urga/Korba

Pathalgaon

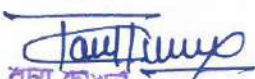



 तारा किशन
 प.ह.नं. 32 रा.नि.मं. भैसमा
 तह. 01/16 जिला-कोरबा (छ.ग.)

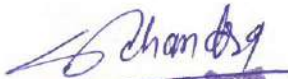
 राजरव किशोर
 भैसमा
 तह व जिला-कोरबा (छ.ग.)

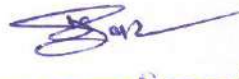
 नायब तहसीलदार
 भैसमा, जिला-कोरबा (छ.ग.)

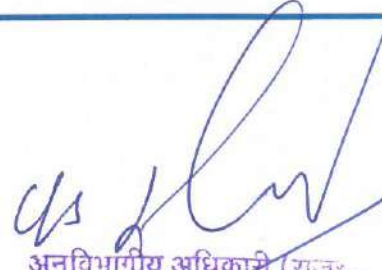


 अनुविभागीय अधिकारी (राजरा.)
 कोरबा, जिला-कोरबा (छ.ग.)

Village - Dongdarha

Rev.	Date	Description
R0	25-01-2019	DRAFT LAND ACQUISITION PLAN
R1	23-09-2019	MINIMUM ROW CHANGE TO 60m As Per MOM Dated 3 Sep 2019

Authority:
 National Highways
 Authority of India

Design Consultants:
 Transys Consulting Pvt. Ltd. ACE
 Accrete Consulting Engineers Pvt. Ltd.

Project:
Urga-Pathalgaon Section of NH-130A
 Consultancy Services for preparation of Detailed Project Report for development of
 Economic Corridors, Inter Corridors, Feeder Routes to improve the efficiency of

DRAWN BY: SUMAN
 DESIGNED BY: SANDEEP
 CHECKED BY: KSN REDDY

DRAFT LAND
 ACQUISITION
 PLAN

Title: Land Acquisition Plan (Km 72+200 to Km 73+600)
 Project Code: Size: Scale: Dwg. No: Rev: 01

VILLAGE NAME : 

VILLAGE BOUNDARY : 

SURVEY NUMBER : **100**

SURVEY (KHASRA) BOUNDARY : 


EXISTING ROW :  —EROW—

PROPOSED CL : 

PROPOSED CH. : **10000**

PROPOSED ROW :  —PROW—

Pathalgaon

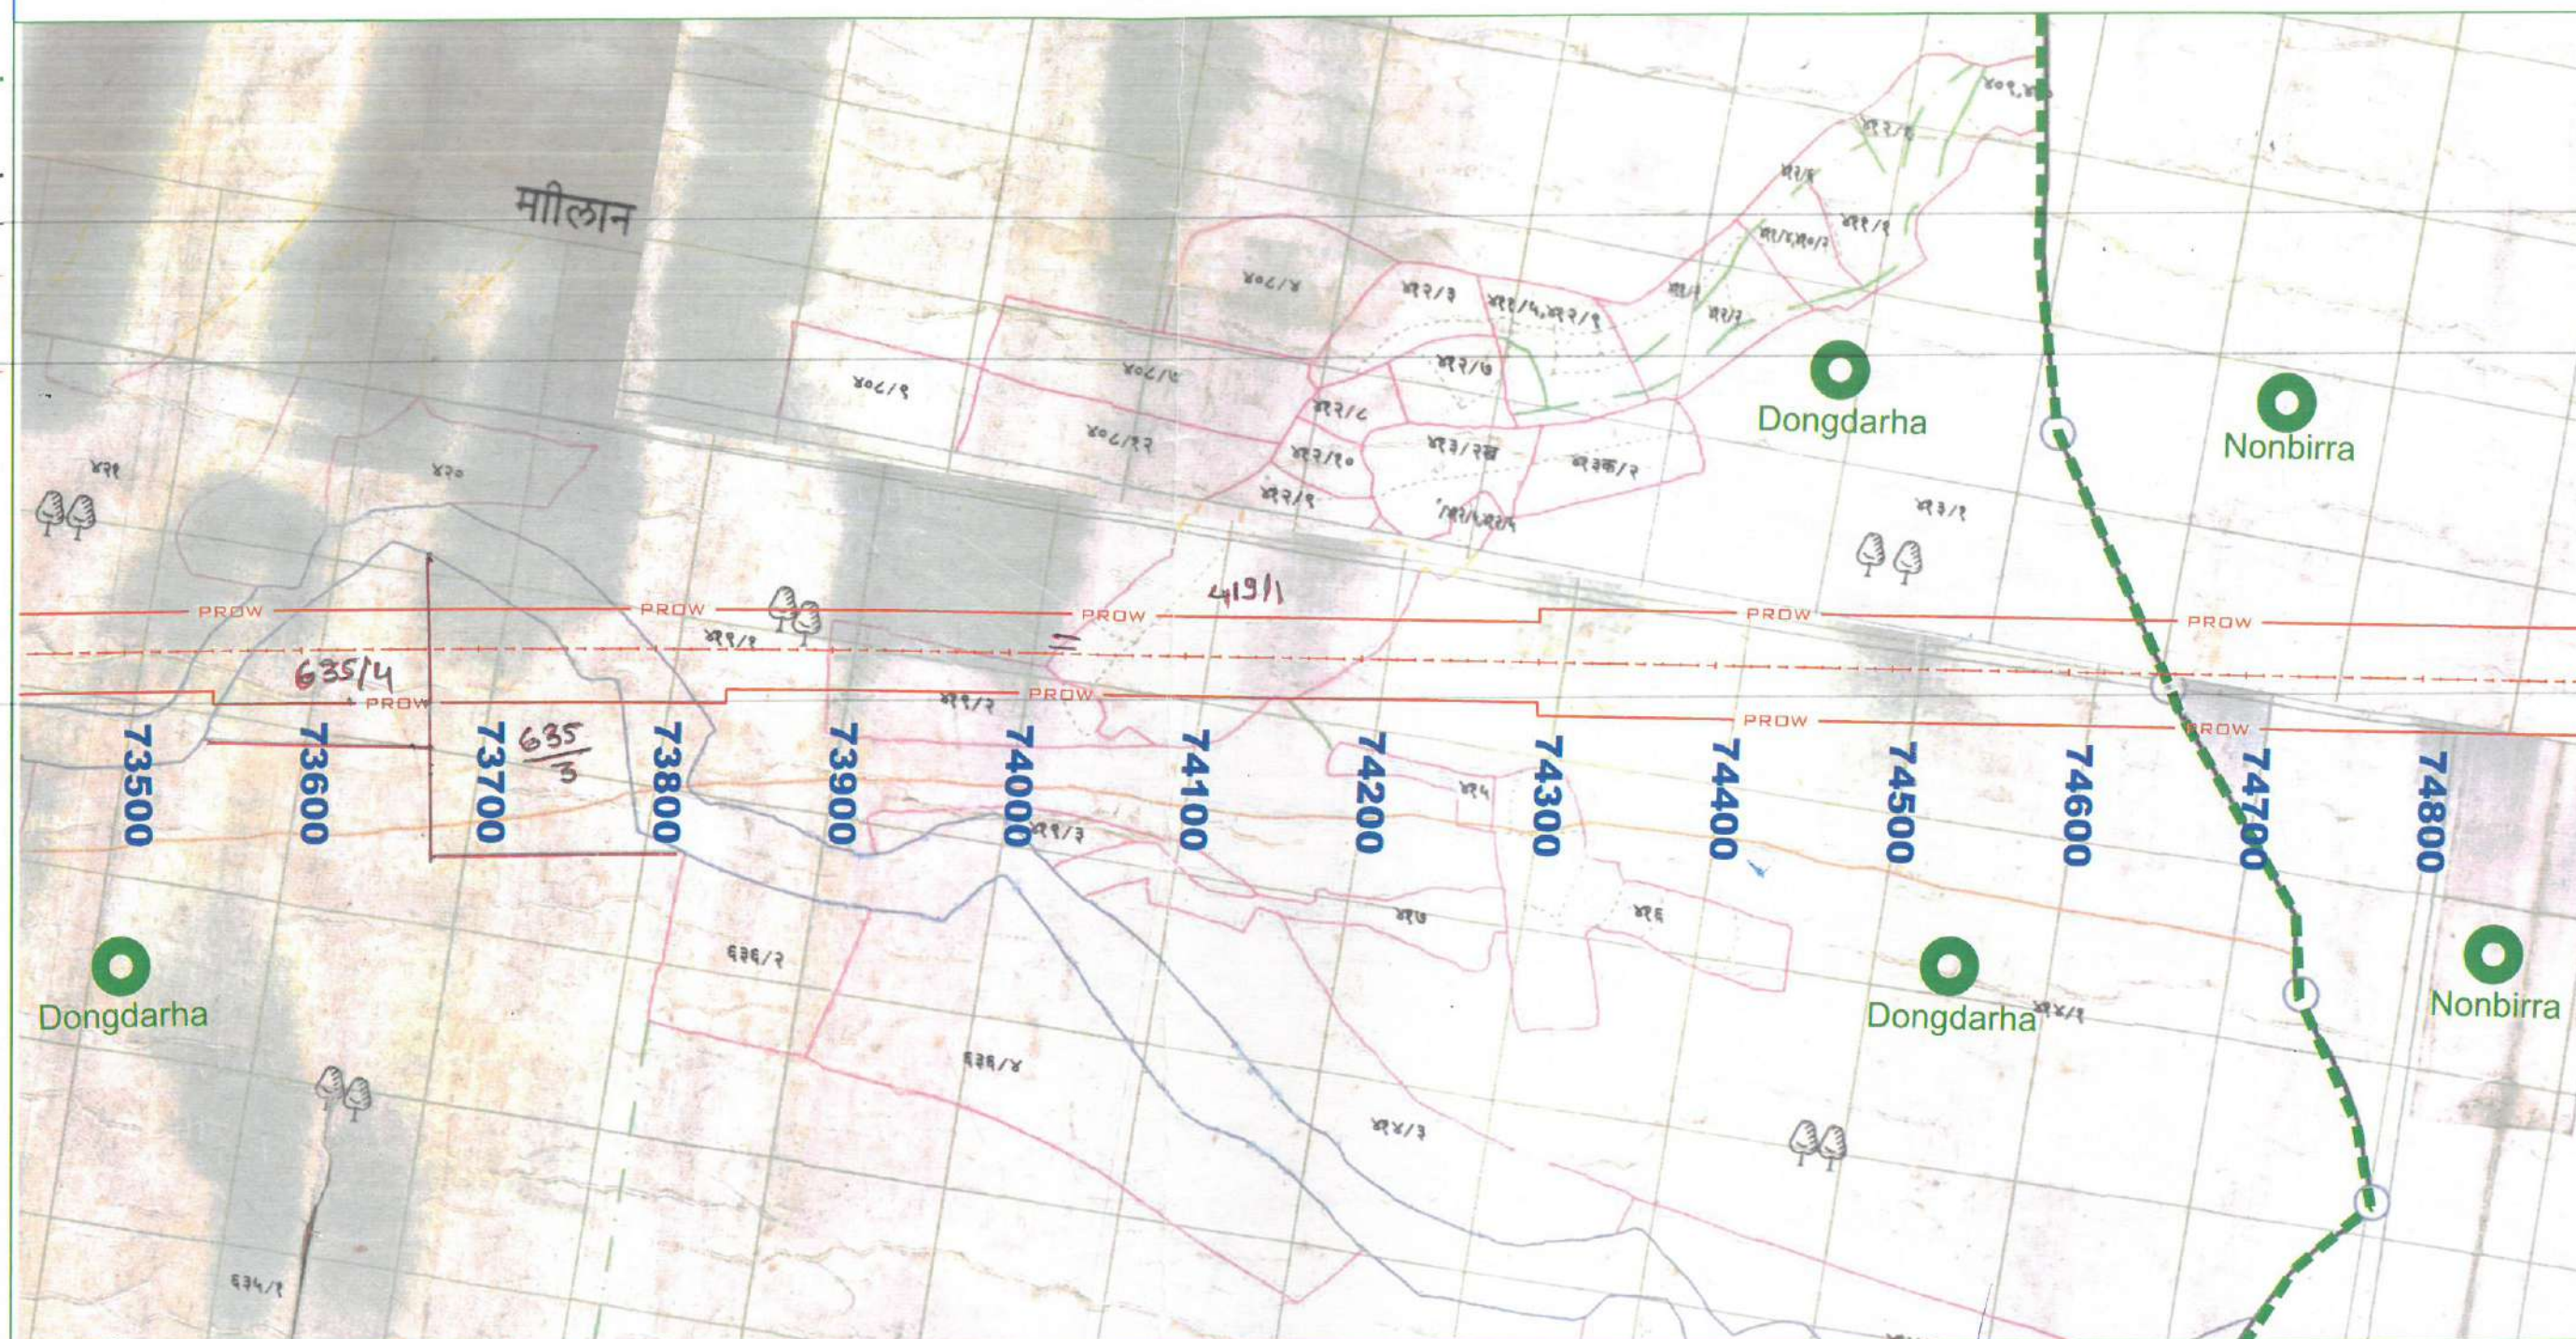

तारा कोरबा
पृ.नं. ३५ रा.नि.मं. भेसमा
तह. ठा. ख. जिला-कोरबा (छ.ग.)

Chandry
राजस्थान विधानसभा
श्रीराम
बहु व जिला-कोटा जिला

नायब तहसीलदार
भैसमा, जिला-कोरबा (छ.ग.)



अनुविभागीय अधिकारी (राजस्व,
कोरवा जिला-कोरवा (छ.ग.)

Village - Dongdarha

Rev.	Date	Description
R0	25-01-2019	DRAFT LAND ACQUISITION PLAN
R1	23-09-2019	MINIMUM ROW CHANGE TO 60m As Per MOM Dated 3 Sep 2019

Authority:

National Highways
Authority of India

Design Consultants:

Transys Consulting Pvt. Ltd. **ACE**
an association with
Accrete Consulting Engineers Pvt. Ltd.

Project:

Urga-Pathalgaon Section of NH-130A

Consultancy Services for preparation of Detailed Project Report for development of Economic Corridors, Inter Corridors, Feeder Routes to improve the efficiency of

DRAWN BY	SUMAN
DESIGNED BY	SANDEEP
CHECKED BY	KSH REDDY

DRAFT LAND ACQUISITION PLAN


Title: Land Acquisition Plan (K_m 73+600 to K_m 74+650)				
Project Code	Size	Scale	Dwg. No	Rev


LEGEND :

VILLAGE NAME : 
 VILLAGE BOUNDARY : 
 SURVEY NUMBER : 100
 SURVEY (KHASRA) BOUNDARY : 
 EXISTING ROW : 
 PROPOSED CL : 
 PROPOSED CH. : 10000
 PROPOSED ROW : 

Urga/Korba

Pathalgaon

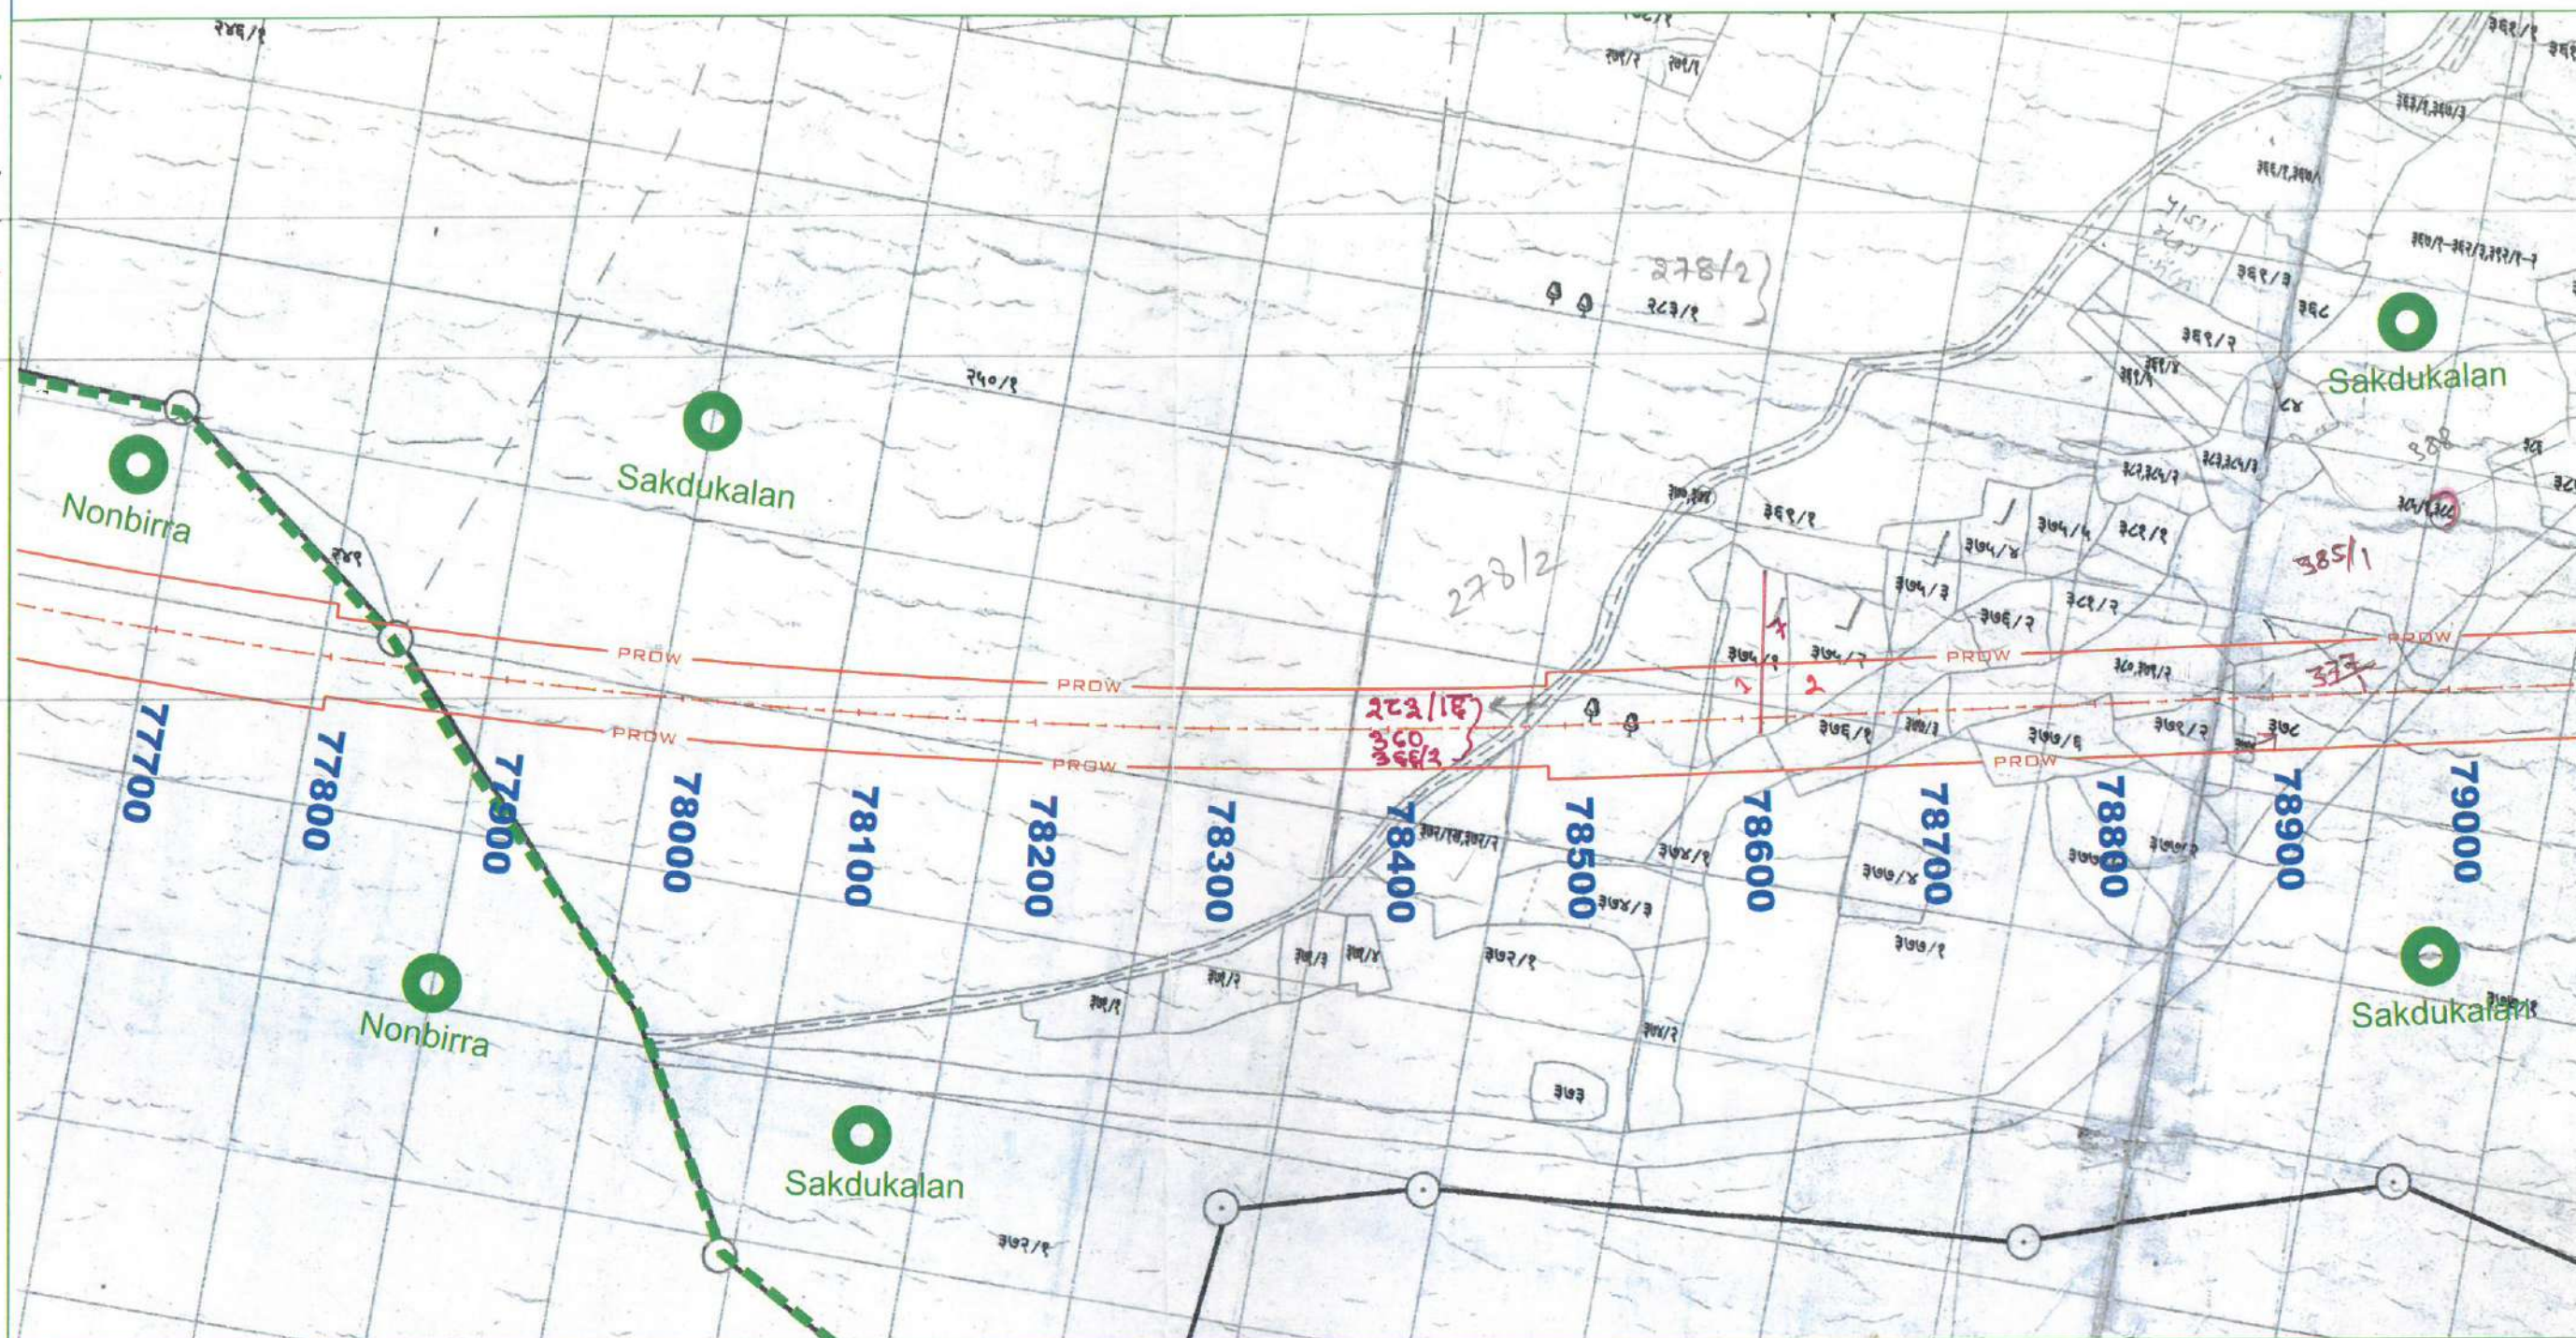


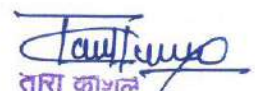
 तारा काशिल
 प.ह.नं. 34 रा.नि.मं. भैसमा
 तह. म.ख. जिला-कोरबा (छ.ग.)


 भैसमा
 तह व जिला-कोरबा (छ.ग.)


 नायब तहसीलदार
 भैसमा, जिला-कोरबा (छ.ग.)

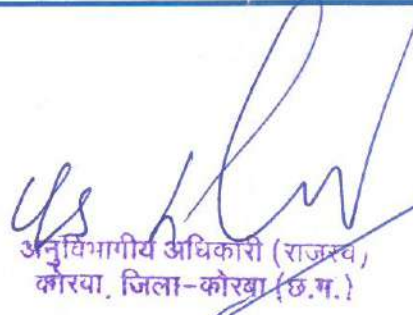


 अनुविभागीय अधिकारी (राजस्व),
 कोरबा, जिला-कोरबा (छ.ग.)

Village - Sakdukalan

Rev.	Date	Description
R0	25-01-2019	DRAFT LAND ACQUISITION PLAN
R1	23-09-2019	MINIMUM ROW CHANGE TO 60m As Per MOM Dated 3 Sep 2019

Authority:
 National Highways
 Authority of India

Design Consultants:
 Transys Consulting Pvt. Ltd. ACE
 in association with
 Accrete Consulting Engineers Pvt. Ltd.


Project:
Urga-Pathalgaon Section of NH-130A
 Consultancy Services for preparation of Detailed Project Report for development of
 Economic Corridors, Inter Corridors, Feeder Routes to improve the efficiency of

DRAWN BY: SUMAN
 DESIGNED BY: SANDEEP
 CHECKED BY: KSHI REDDY

DRAFT LAND
 ACQUISITION
 PLAN

Title: Land Acquisition Plan (Km 77+845 to Km 79+000)
 Project Code: Size: Scale: Dwg. No: Rev: 01

Urga/Korba

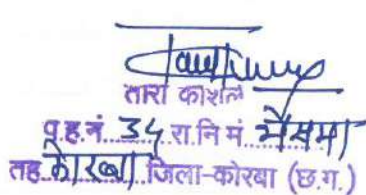


 चंदन निरंजन
 बैसमा
 तह व जिला-कोरबा छत्त

नायब तहसीलदार
भैसमा, जिला-कोरबा (छ.ग.)



अनुविभागीय अधिकारी (राजस्व)
कोरया, जिला-कोरया (छ.ग.)

Village - Sakdukalan

Rev.	Date	Description
R0	25-01-2019	DRAFT LAND ACQUISITION PLAN
R1	23-09-2019	MINIMUM ROW CHANGE TO 60m As Per MOM Dated 3 Sep 2019

Authority:  National Highways Authority of India

Design Consultants:

 **Transsys Consulting Pvt. Ltd.** 
in association with
Accrete Consulting Engineers Pvt. Ltd.

Project: **Urga-Pathalgaon Section of NH-130A**
Consultancy Services for preparation of Detailed Project Report for development of
Economic Corridors, Inter Corridors, Feeder Routes to improve the efficiency of

DRAWN BY	SUMAN
DESIGNED BY	SANDEEP
CHECKED BY	KSN REDDY

**DRAFT LAND
ACQUISITION
PLAN**


Title: Land Acquisition Plan (Km 79+000 to Km 80+180)				
Project Code	Size	Scale	Dwg. No	Rev:
				D1

LEGEND :

VILLAGE NAME : 
 VILLAGE BOUNDARY : 
 SURVEY NUMBER : 100
 SURVEY (KHASRA) BOUNDARY : 
 EXISTING ROW : 
 PROPOSED CL : 
 PROPOSED CH : 10000
 PROPOSED ROW : 

Urga/Korba

Pathalgaon

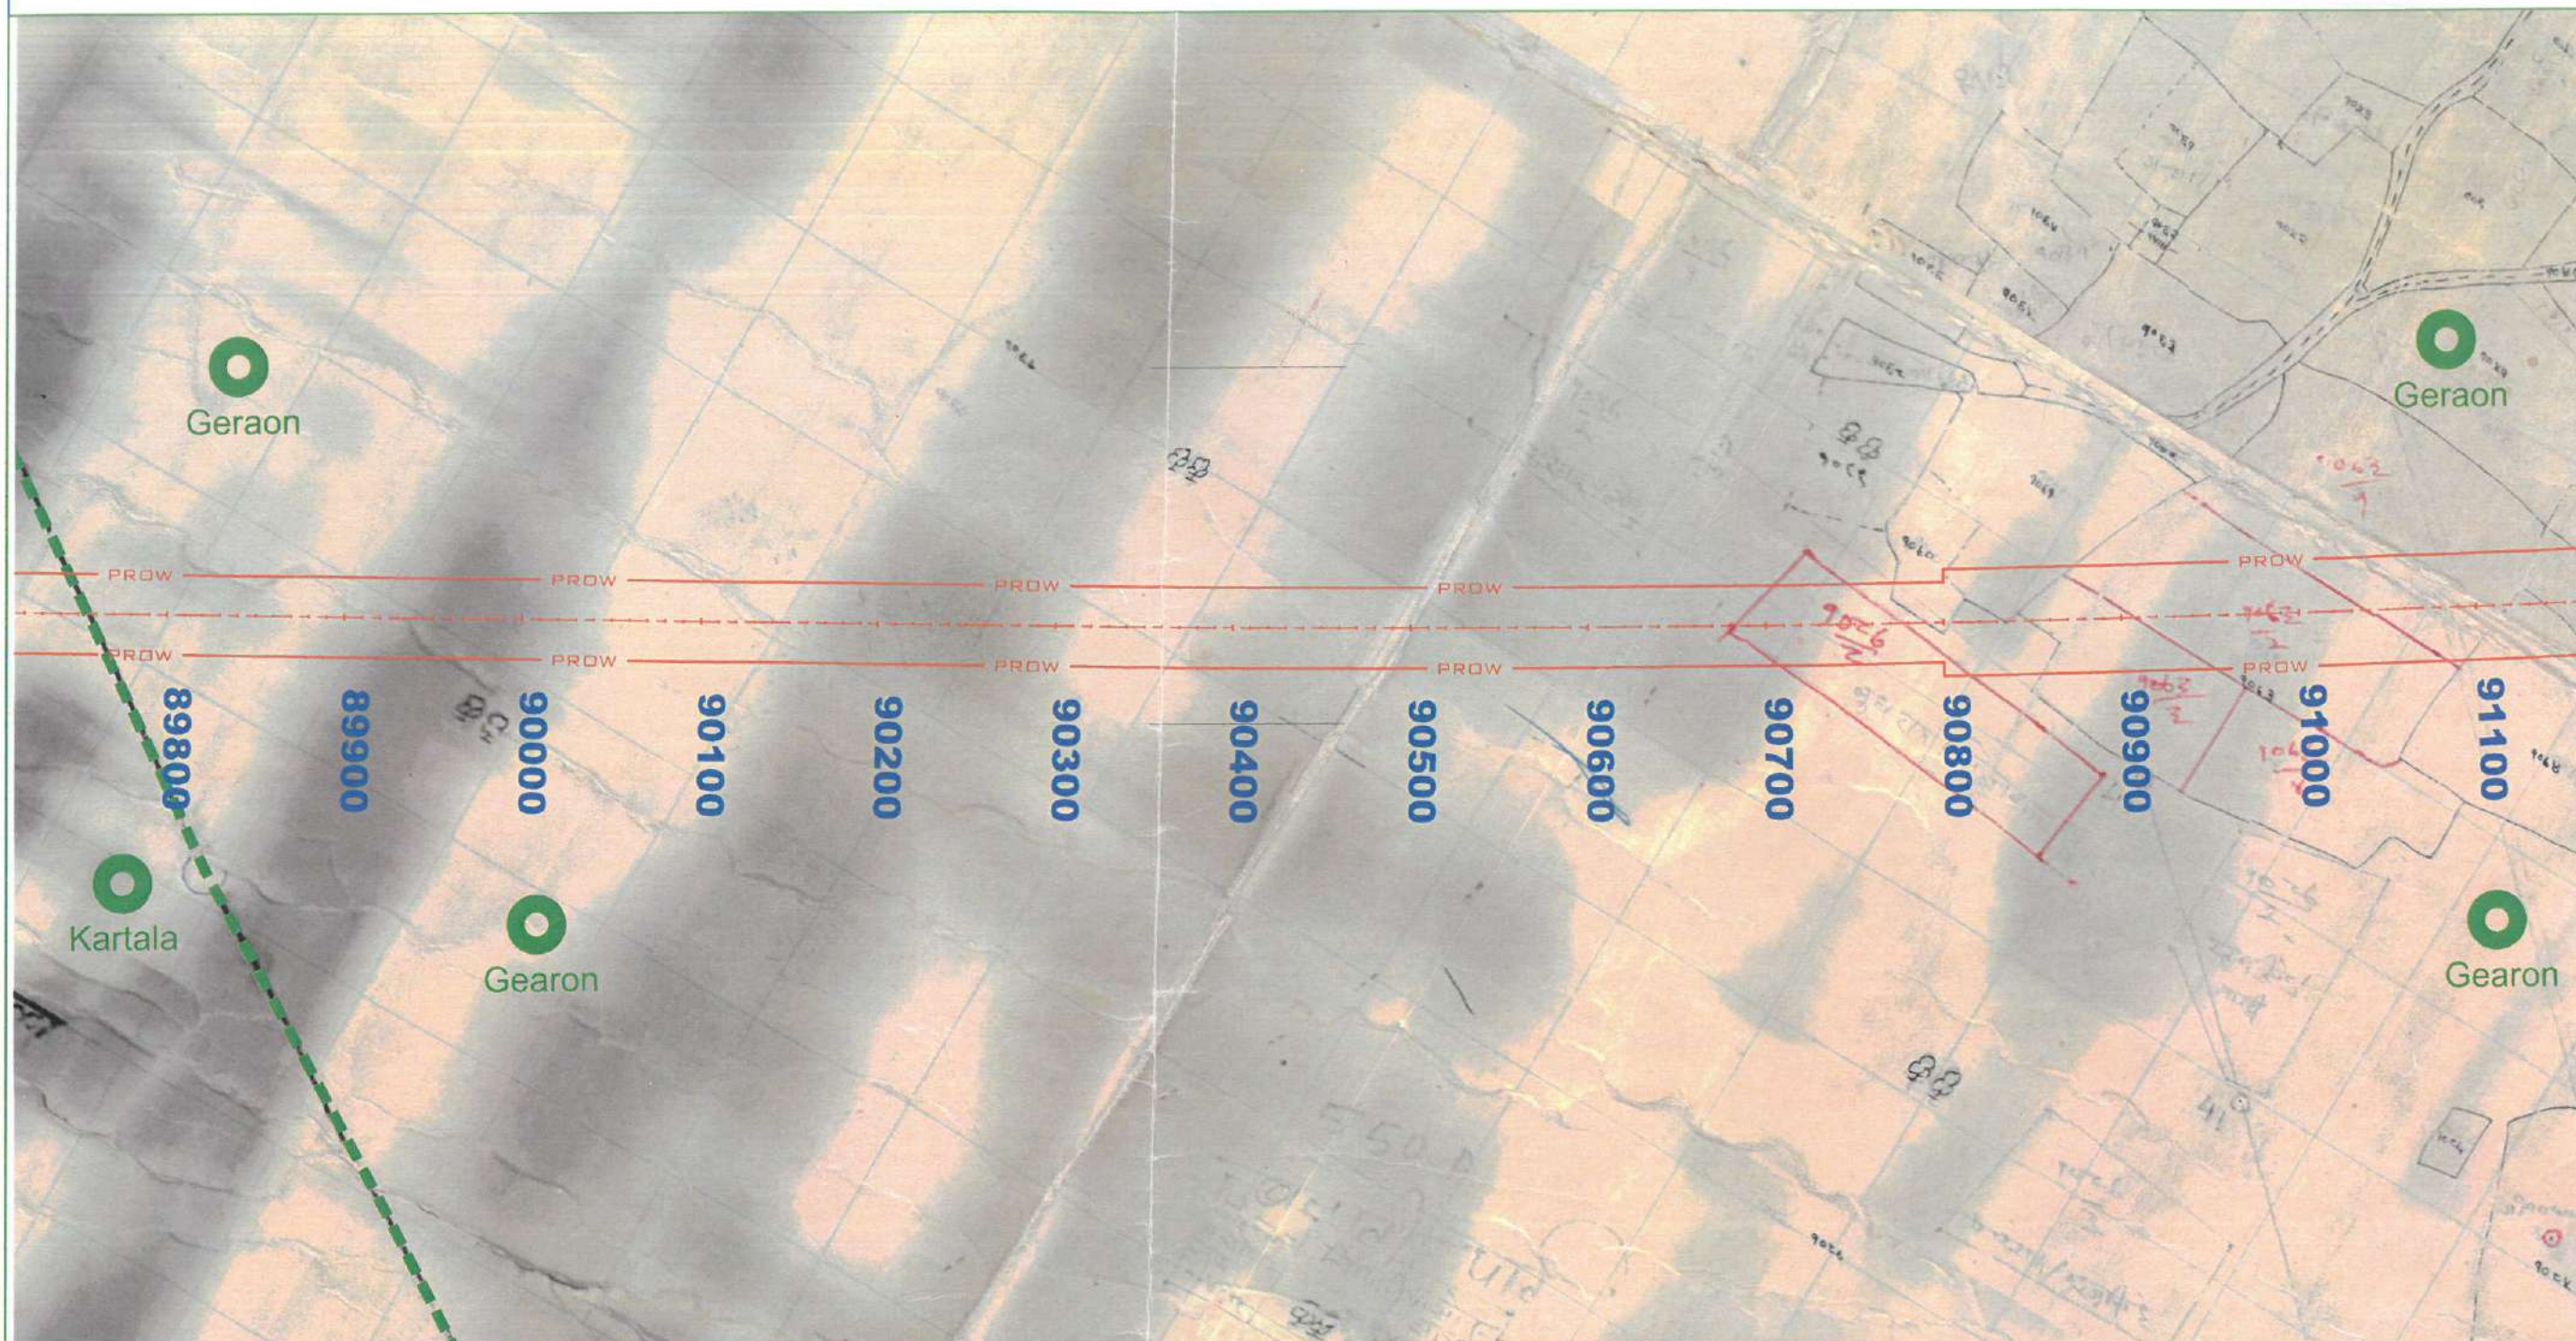

Signature
 पटवारी
 राज. नि. मं. - कोरबा (छ.ग.)
 म.ह.न. ५२

Signature
 राजस्व निरीक्षक
 रा.नि.मं.-कोरबा ग्रामीण

Signature
 नायब तहसीलदार
 भैसमा, जिला-कोरबा (छ.ग.)



Signature
 अनुविभागीय अधिकारी (राजस्व)
 कोरबा, जिला-कोरबा (छ.ग.)

Signature
 पटवारी
 राज. नि. मं. - कोरबा (छ.ग.)
 म.ह.न. ५२

Village - Geraon

Rev.	Date	Description
R0	25-01-2019	DRAFT LAND ACQUISITION PLAN
R1	23-09-2019	MINIMUM ROW CHANGE TO 50m As Per MOM Dated 3 Sep 2019

Authority:
 National Highways
 Authority of India

Design Consultants:
 Transys Consulting Pvt. Ltd. ACE
 in association with
 Accrete Consulting Engineers Pvt. Ltd.

Project:
 Urga-Pathalgaon Section of NH-130A
 Consultancy Services for preparation of Detailed Project Report for development of
 Economic Corridors, Inter Corridors, Feeder Routes to improve the efficiency of

DRAWN BY: SUMAN
 DESIGNED BY: SANDEEP
 CHECKED BY: KSN REDDY

DRAFT LAND
 ACQUISITION
 PLAN


Title: Land Acquisition Plan (Km 89+755 to Km 91+100)				
Project Code	Size	Scale	Dwg. No	Rev:
				01

LEGEND :

VILLAGE NAME : 
 VILLAGE BOUNDARY : 
 SURVEY NUMBER : 100
 SURVEY (KHASRA) BOUNDARY : 
 EXISTING ROW : 
 PROPOSED CL : 
 PROPOSED CH. : 10000
 PROPOSED ROW : 

Urga/Korba

Pathalgaon

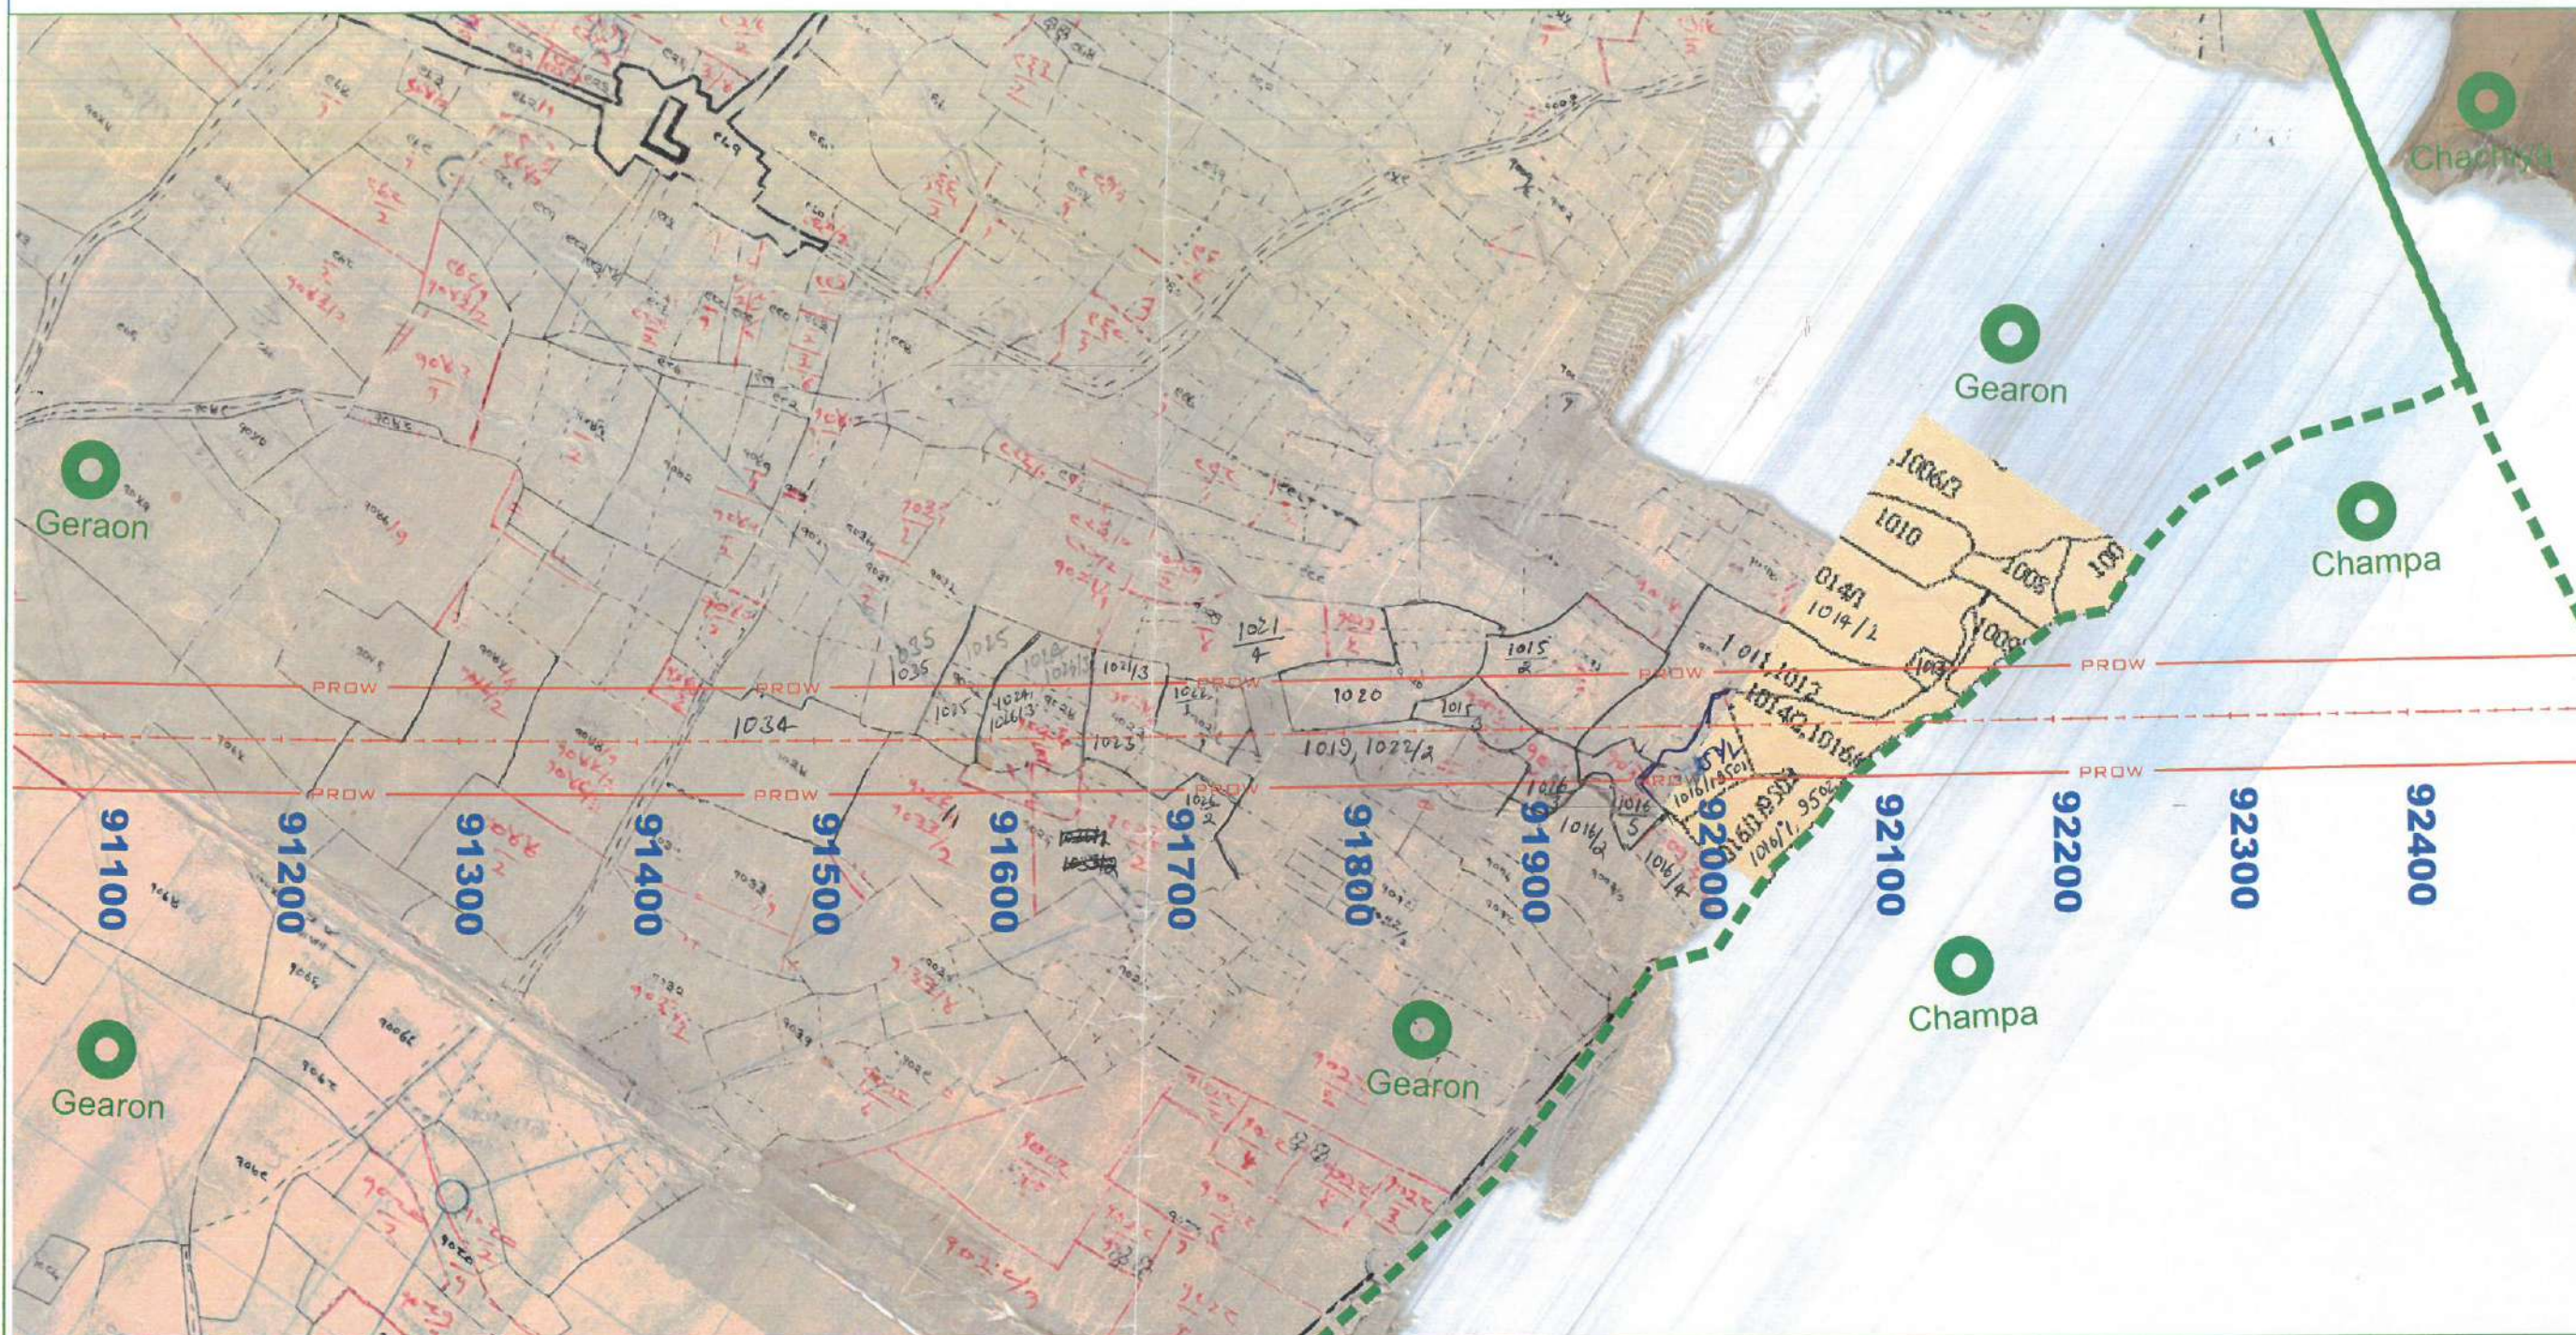

राजस्व निरीक्षक
 रा.नि.मं.-कोरबा ग्रामीण
 भैसमा, जिला-कोरबा (छ.ग.)

नायब तहसिलदार
 भैसमा, जिला-कोरबा (छ.ग.)



अनुविभागीय अधिकारी (राजस्व,
 कोरबा, जिला-कोरबा (छ.ग.))

Village - Geraon

Rev.	Date	Description
RD	25-01-2019	DRAFT LAND ACQUISITION PLAN
R1	23-09-2019	MINIMUM ROW CHANGE TO 60m As Per MOM Dated 3 Sep 2019

Authority:
 National Highways
 Authority of India



Design Consultants:
 Transys Consulting Pvt. Ltd. ACE
 in association with
 Accrete Consulting Engineers Pvt. Ltd.

Project:
 Urga-Pathalgaon Section of NH-130A
 Consultancy Services for preparation of Detailed Project Report for development of
 Economic Corridors, Inter Corridors, Feeder Routes to improve the efficiency of

DRAWN BY: SUMAN
 DESIGNED BY: SANDEEP
 CHECKED BY: KSN REDDY

DRAFT LAND
 ACQUISITION
 PLAN


Title: Land Acquisition Plan (Km 91+100 to Km 92+190)				
Project Code	Size	Scale	Dwg. No	Rev.
				01

LEGEND :

VILLAGE NAME : 
 VILLAGE BOUNDARY : 
 SURVEY NUMBER : 100
 SURVEY (KHASRA) BOUNDARY : 
 EXISTING ROW : 
 PROPOSED CL : 
 PROPOSED CH. : 10000
 PROPOSED ROW : 

Urga/Korba

Pathalgaon

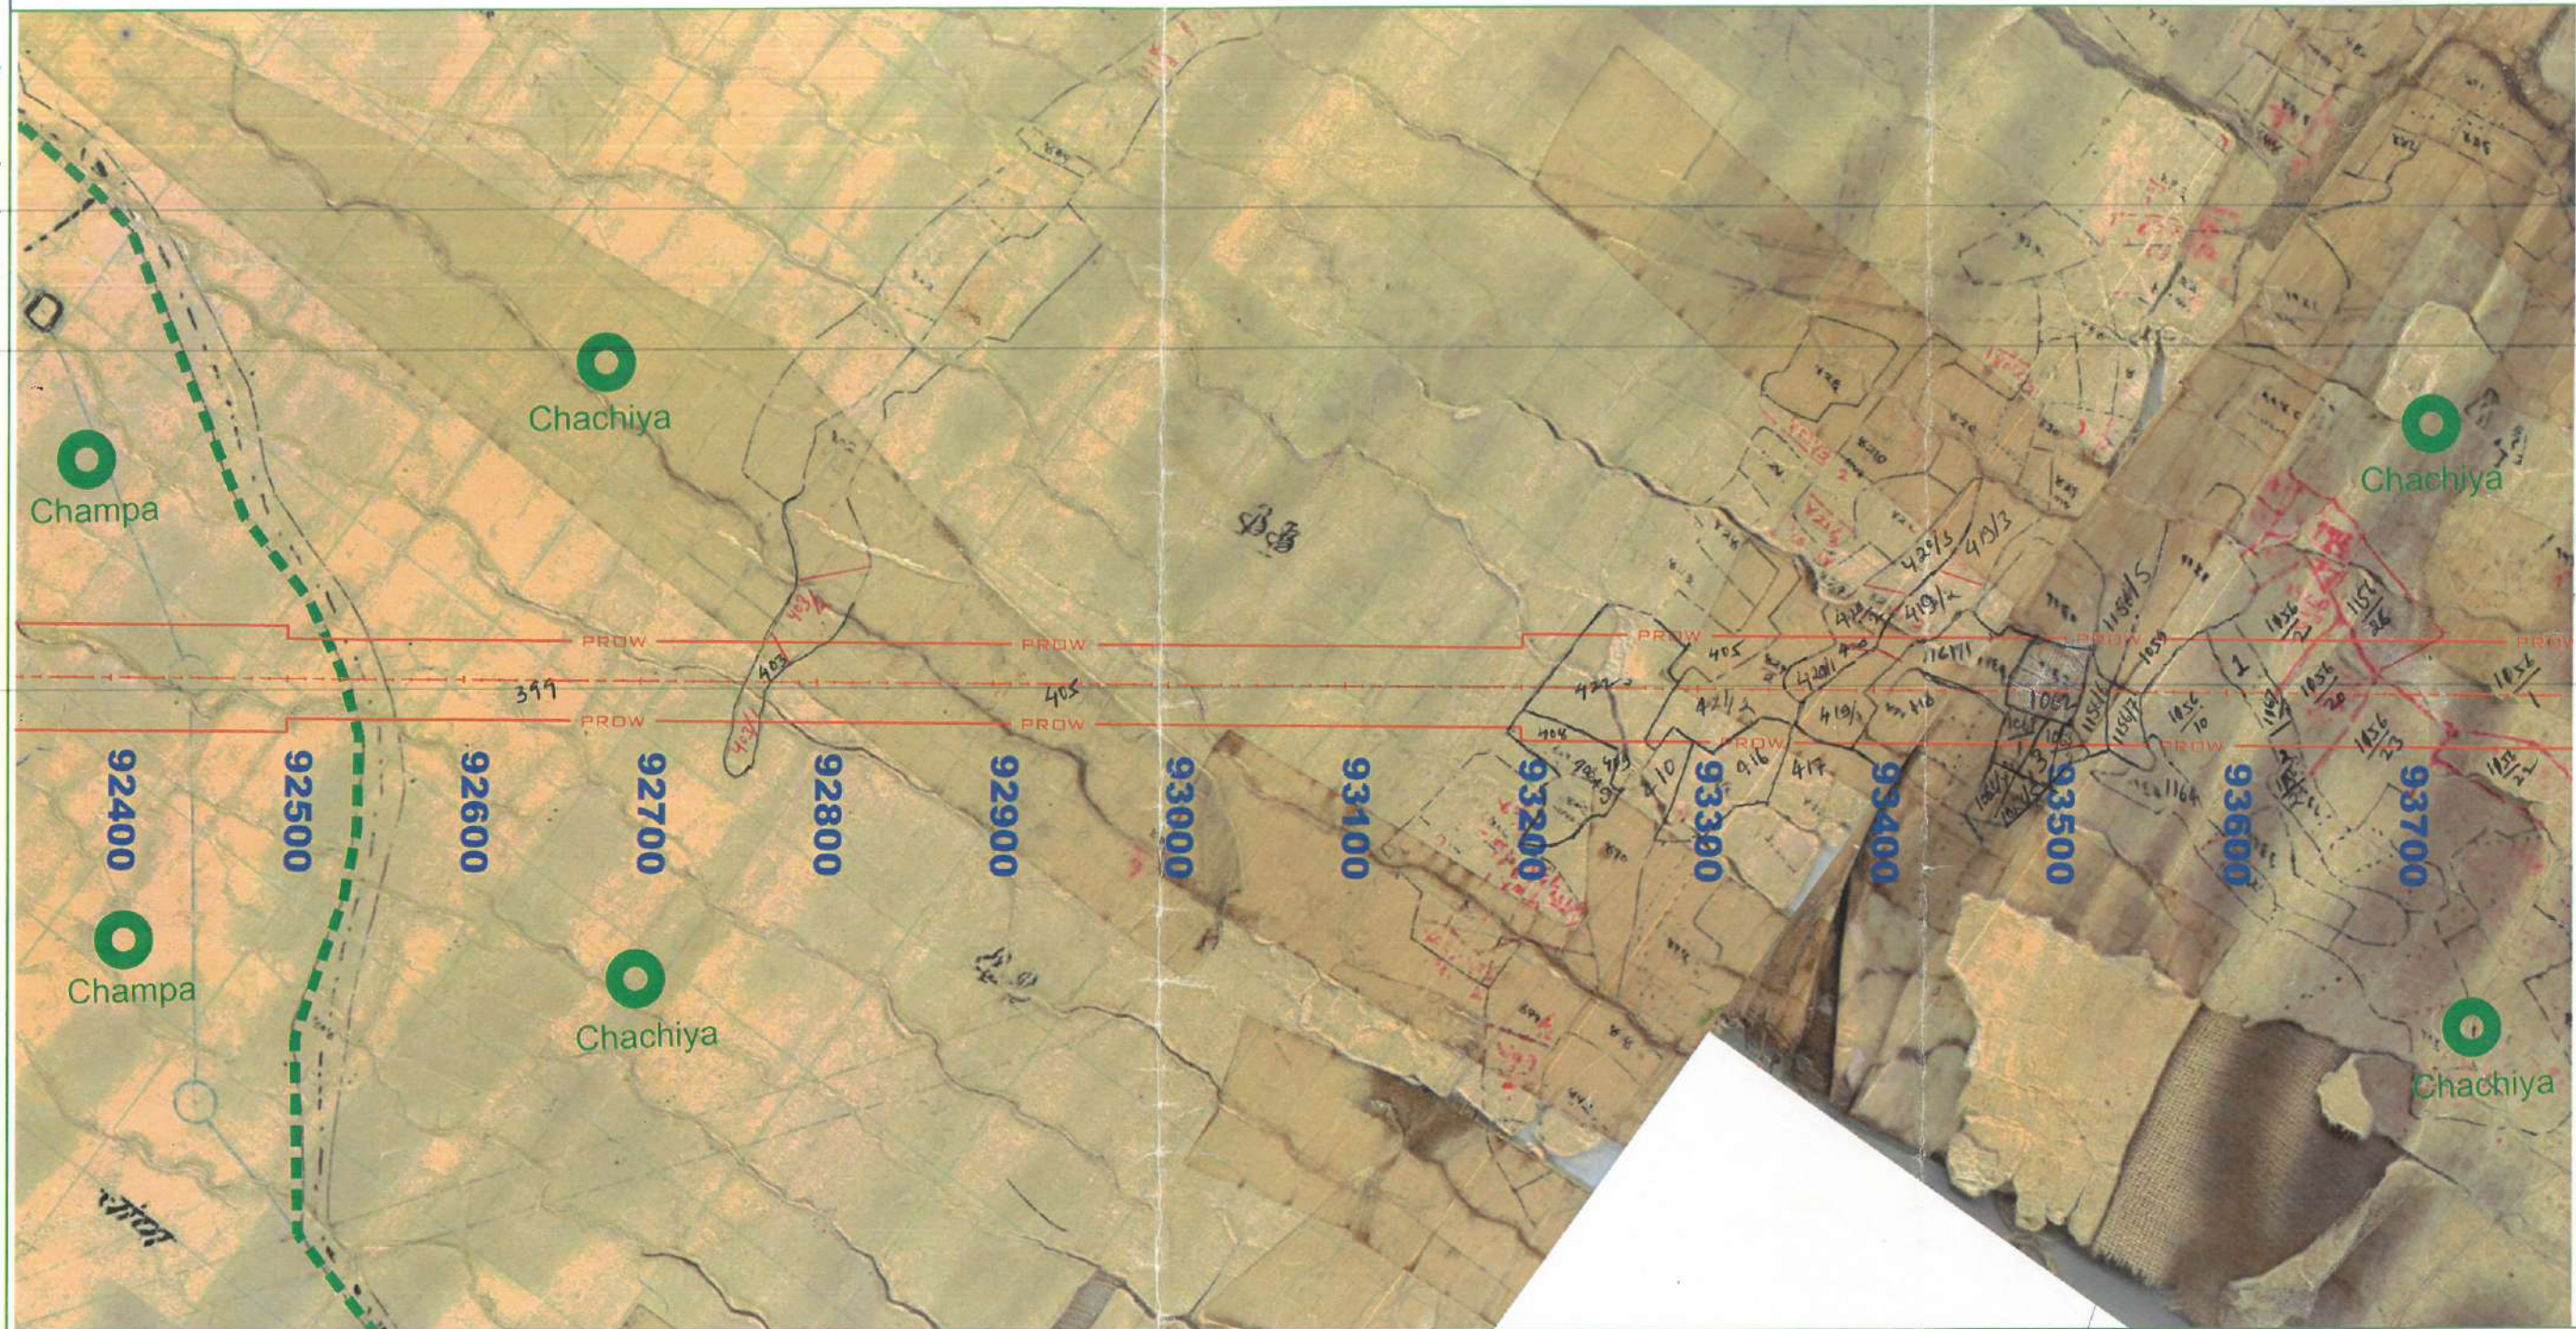

(Signature)
 पटवारी
 राज. मं. कोरबा
 प.स.न. 42, रा.नि.म. प.स.न. 42
 तह. कोरबा (छ.ग.)

(Signature)
 राज्य निरीक्षक
 रा.नि.म.-कोरबा ग्रामीण

(Signature)
 नायब तहसीलदार
 भैरामा, जिला-कोरबा (छ.ग.)



(Signature)
 अनुविभागीय अधिकारी (राज.मं.)
 कोरबा जिला-कोरबा (छ.ग.)

Village - Chachiya

Rev.	Date	Description
RD	25-01-2019	DRAFT LAND ACQUISITION PLAN
R1	23-09-2019	MINIMUM ROW CHANGE TO 60m As Per MOM Dated 3 Sep 2019

Authority:
 National Highways
 Authority of India

Design Consultants:
 Transys Consulting Pvt. Ltd. ACE
 IN ASSOCIATION WITH
 Accrete Consulting Engineers Pvt. Ltd.

Project:
 Urga-Pathalgaon Section of NH-130A
 Consultancy Services for preparation of Detailed Project Report for development of
 Economic Corridors, Inter Corridors, Feeder Routes to improve the efficiency of

DRAWN BY: SUMAN
 DESIGNED BY: SANDEEP
 CHECKED BY: KSN REDDY

DRAFT LAND
 ACQUISITION
 PLAN


Title: Land Acquisition Plan (Km 92+530 to Km 93+700)				
Project Code	Size	Scale	Dwg. No	Rev.

LEGEND :

VILLAGE NAME : 
 VILLAGE BOUNDARY : 
 SURVEY NUMBER : 100
 SURVEY (KHASRA) BOUNDARY : 
 EXISTING ROW : 
 PROPOSED CL : 
 PROPOSED CH : 10000
 PROPOSED ROW : 

Urga/Korba

Pathalgaon

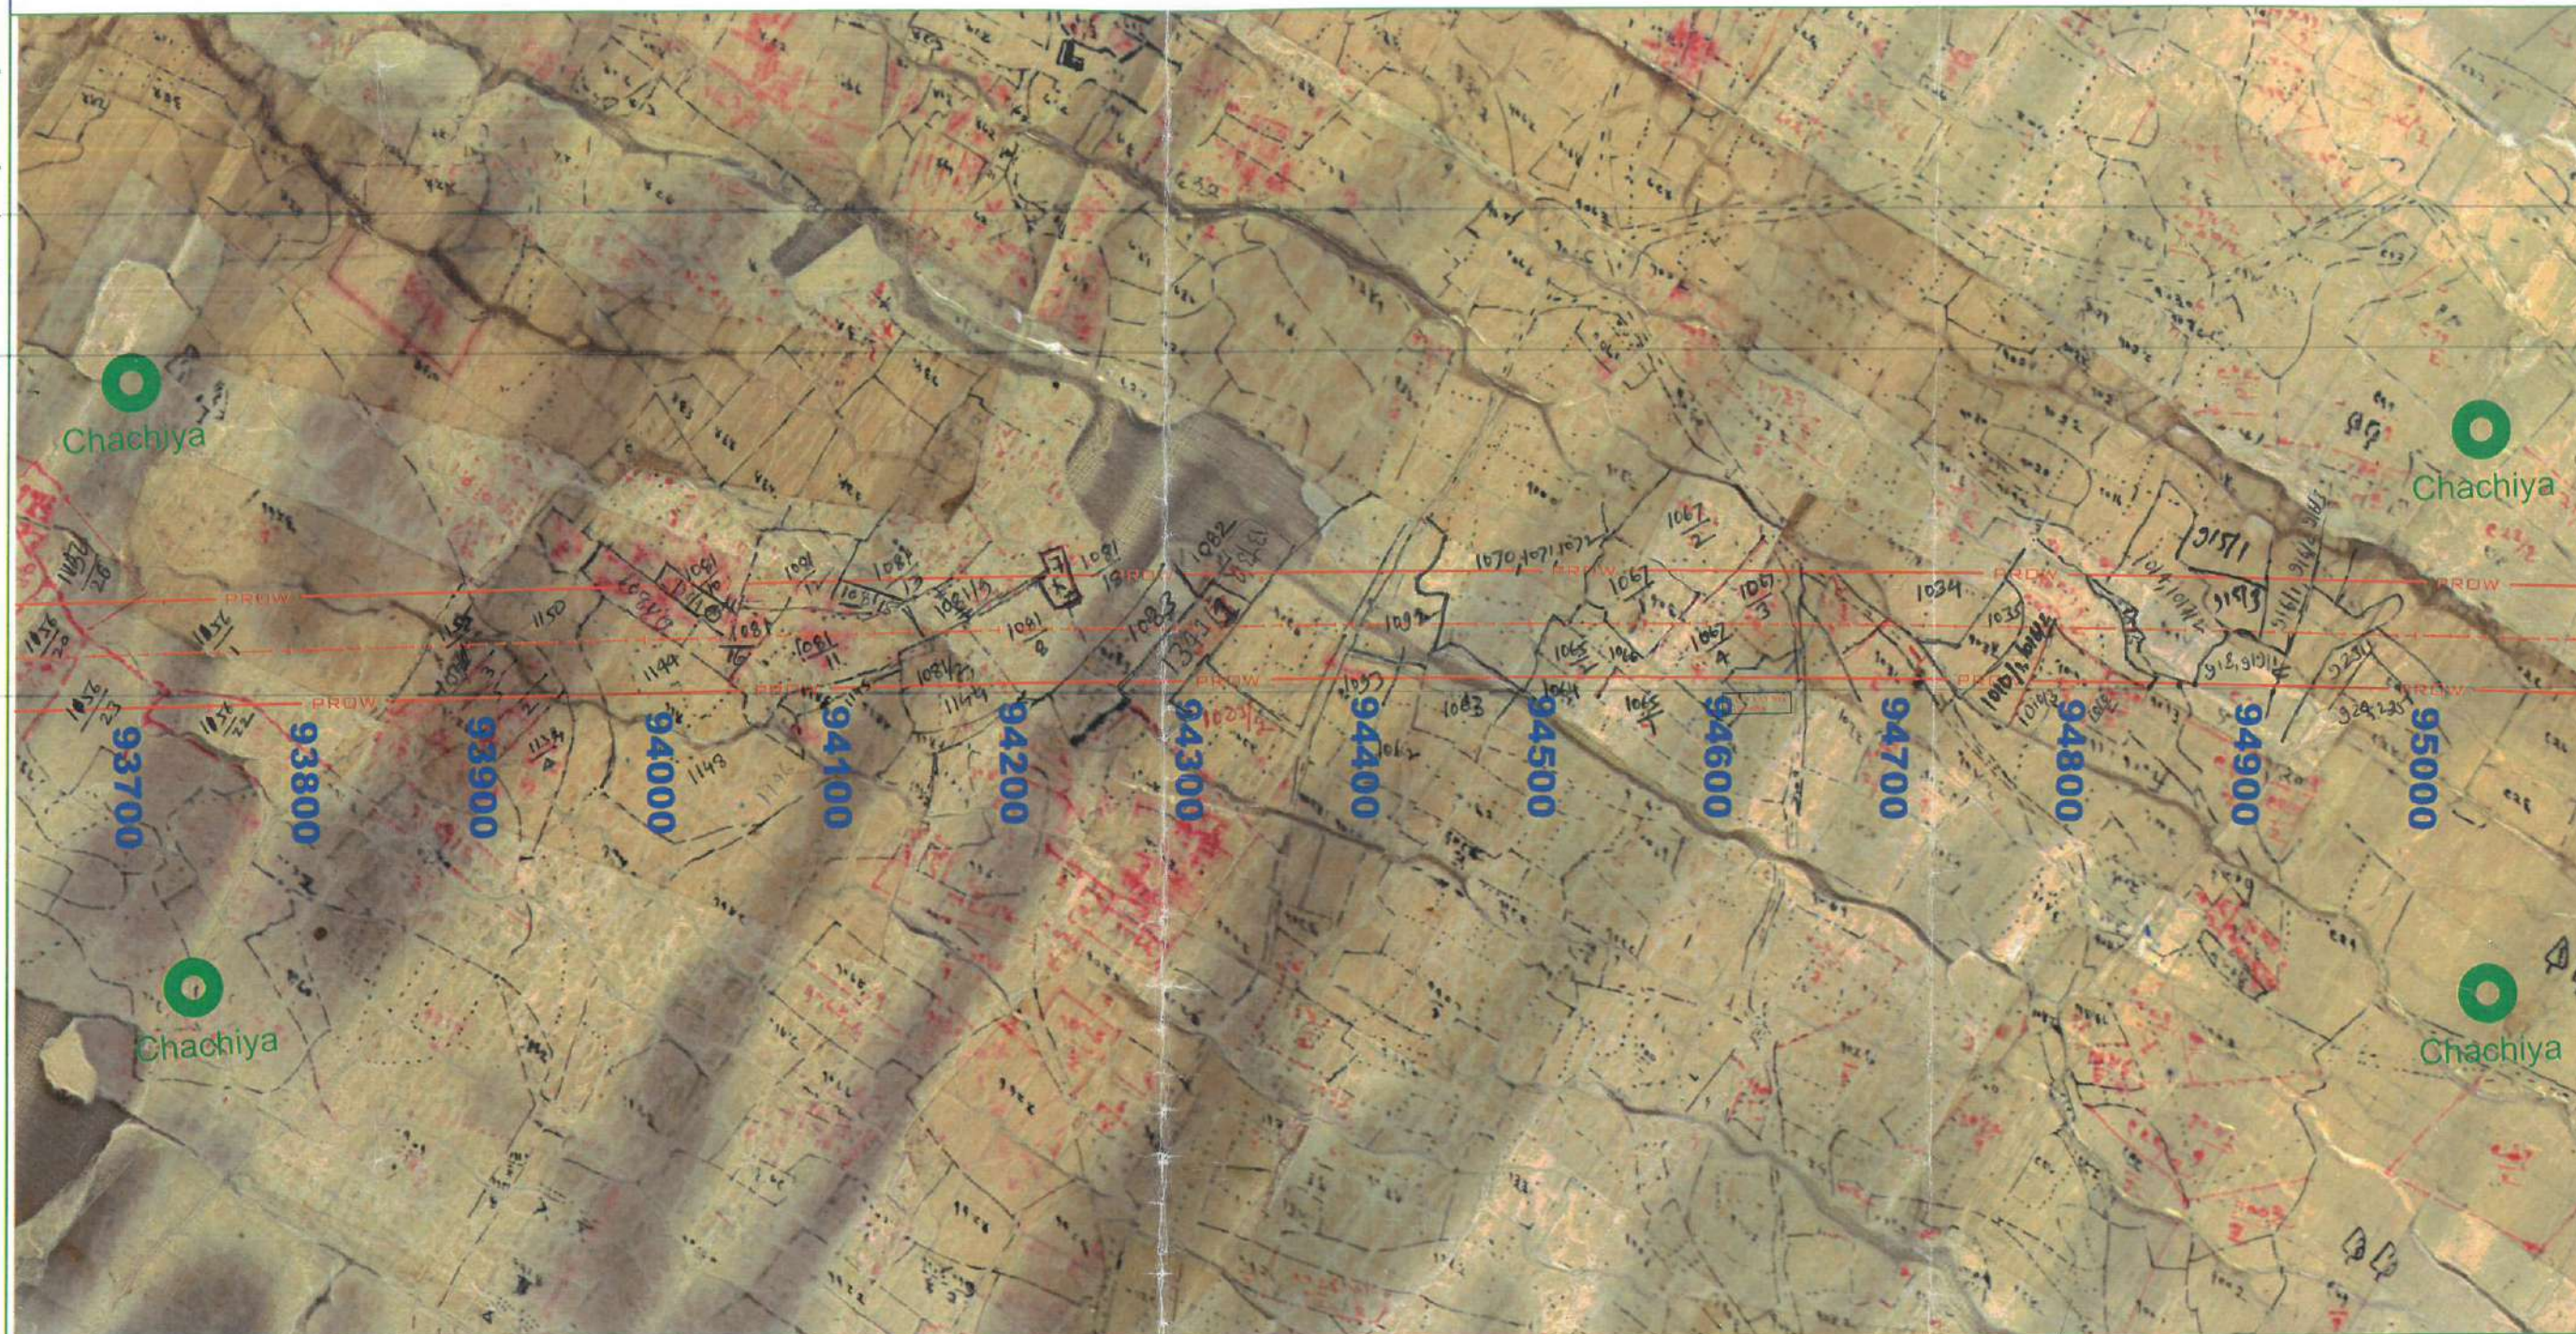

Signature
 06/03/2021
 पटवारी

प.स. 42 राज दुमर
 रा.नि.मं. कोरबा (छ.ग.)
 ज.कोरबा (छ.ग.)
 तह. कोरबा

Signature
 राजस्व निरीक्षक
 रा.नि.मं.-कोरबा ग्रामीण

Signature
 नायब तहसीलदार
 भैसमा, जिला-कोरबा (छ.ग.)



Signature
 अनुविभागीय अधिकारी (राजस्व)
 कोरबा, जिला-कोरबा (छ.ग.)

Village - Chachiya

Rev.	Date	Description
RO	25-01-2019	DRAFT LAND ACQUISITION PLAN
R1	23-09-2019	MINIMUM ROW CHANGE TO 60m As Per MOM Dated 3 Sep 2019

Authority:
 National Highways
 Authority of India

Design Consultants:
 Transys Consulting Pvt. Ltd. ACE
 Accredited Consulting Engineers Pvt. Ltd.

Project:
Urga-Pathalgaon Section of NH-130A
 Consultancy Services for preparation of Detailed Project Report for development of
 Economic Corridors, Inter Corridors, Feeder Routes to improve the efficiency of

DRAWN BY: SUMAN
 DESIGNED BY: SANDEEP
 CHECKED BY: KSN REDDY

**DRAFT LAND
 ACQUISITION
 PLAN**

Title: Land Acquisition Plan (Km 93+700 to Km 95+000)				
Project Code	Size	Scale	Org. No	Rev.
				01

LEGEND :

VILLAGE NAME : 
 VILLAGE BOUNDARY : 
 SURVEY NUMBER : 100
 SURVEY (KHASRA) BOUNDARY : 
 EXISTING ROW : 
 PROPOSED CL : 
 PROPOSED CH : 10000
 PROPOSED ROW : 

Urga/Korba

Pathalgaon



Signature
 पटवारी
 राज कुमार
 प.नं. ५२, रा.नि.म. प.स. १२२
 जि.कोरबा (छ.ग.)
 कोरबा

Signature
 राजस्व निरीक्षक
 रा.नि.म.-कोरबा ग्रामीण

Signature
 नायब तहसीलदार
 भैसमा, जिला-कोरबा (छ.ग.)



Signature
 अनुविभागीय अधिकारी (राजस्व)
 कोरबा जिला-कोरबा (छ.ग.)

Village - Chachiya

Rev.	Date	Description
RO	25-01-2019	DRAFT LAND ACQUISITION PLAN
R1	23-09-2019	MINIMUM ROW CHANGE TO 60m As Per MOM Dated 3 Sep 2019

Authority:
 National Highways
 Authority of India

Design Consultants:
 Transys Consulting Pvt. Ltd. ACE
 in association with
 Accrete Consulting Engineers Pvt. Ltd.

Project:
Urga-Pathalgaon Section of NH-130A
 Consultancy Services for preparation of Detailed Project Report for development of
 Economic Corridors, Inter Corridors, Feeder Routes to improve the efficiency of

DRAWN BY : SUMAN
 DESIGNED BY : SANDEEP
 CHECKED BY : KSH REDDY

DRAFT LAND
 ACQUISITION
 PLAN

Title: Land Acquisition Plan (Km 95+000 to Km 96+200)				
Project Code	Size	Scale	Orig. No	Rev.
				P1

VILLAGE NAME : 

VILLAGE BOUNDARY : 

SURVEY NUMBER : **100**

SURVEY (KHASRA) BOUNDARY : 


EXISTING ROW : —EROW—

PROPOSED CL : 

PROPOSED CH. : **10000**

PROPOSED ROW : —PROW—

Pathalgaon

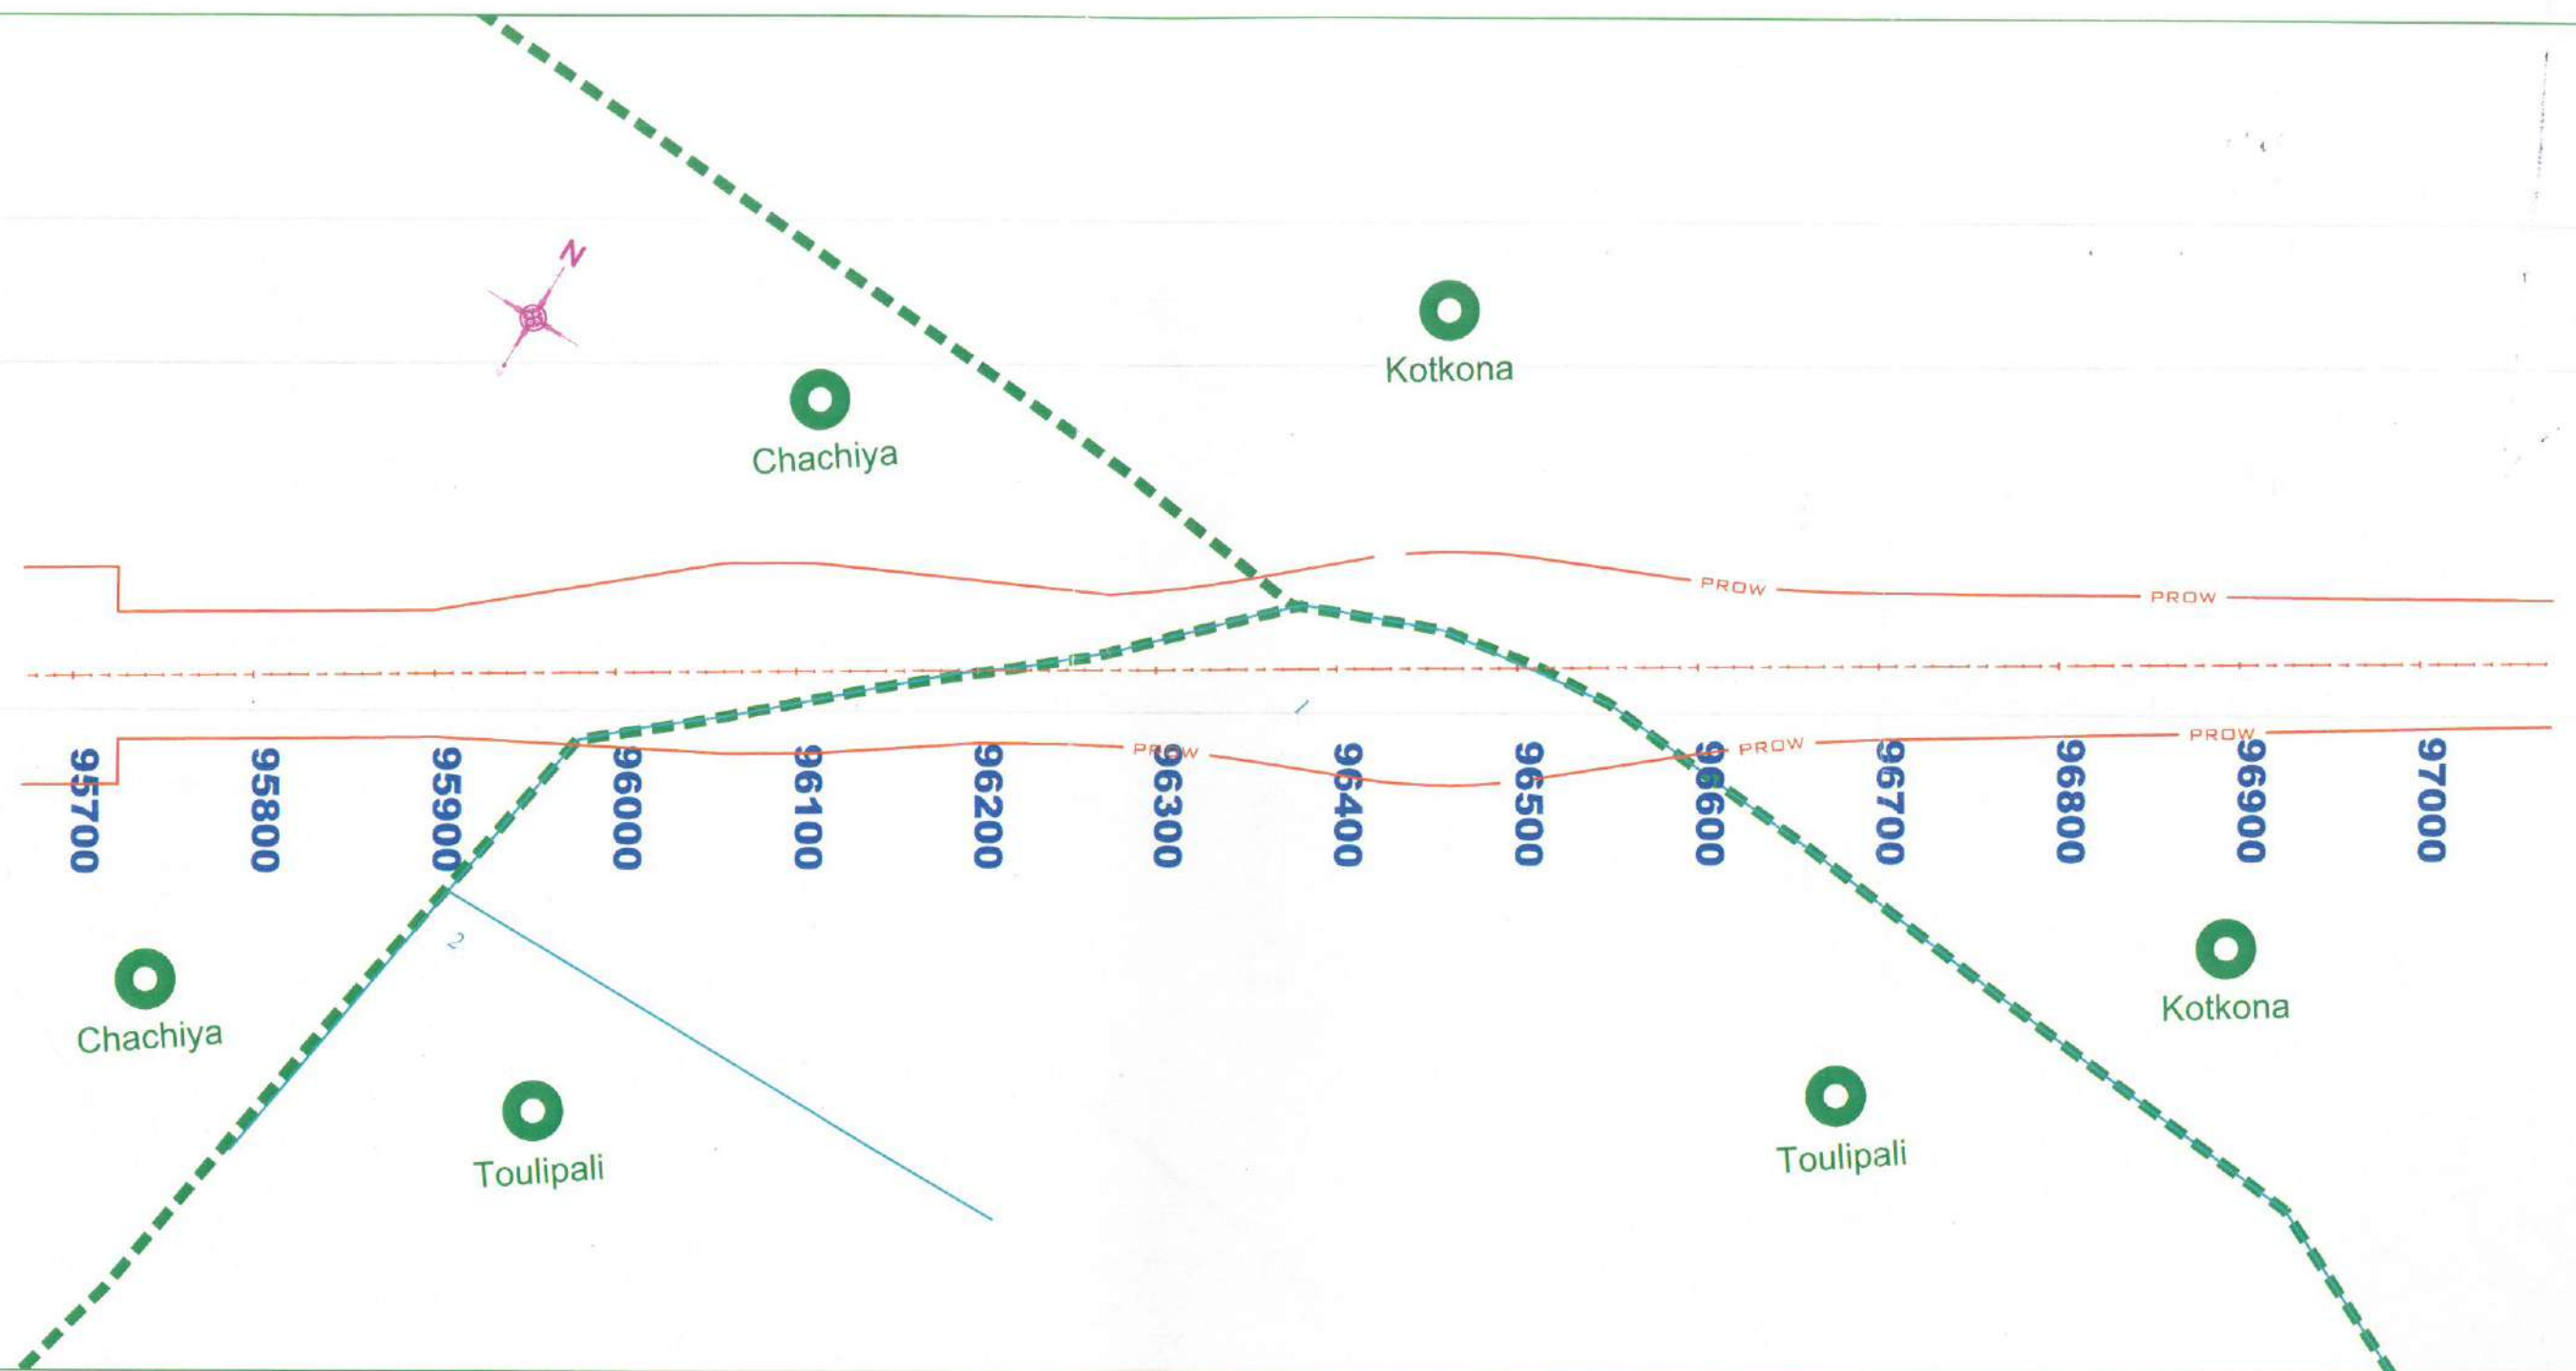

पेन 52
17/02/2024
तह व जिल्हा कोरबा (दि. 7)

① Khantung
17.02.2021
R.I. Bopali

नायब तहसीलदार
भैसमा, जिला-कोरबा (छ.ग.)



अनुविभागीय अधिकारी (राजस्व;
कोरवा, जिला-कोरवा (छ.ग.)

Village - Toulipali


Rev.										Date										Description										Authority:										Design Consultants:										Project:										DRAWN BY:										DESIGNED BY:										CHECKED BY:										DRAFT LAND ACQUISITION PLAN										Title: Land Acquisition Plan (Km 96+200 to Km 96+510)	
RD										25-01-2019										DRAFT LAND ACQUISITION PLAN										 National Highways Authority of India										 Transys Consulting Pvt. Ltd.  AN ASSOCIATE OF TCSA Accrete Consulting Engineers Pvt. Ltd.										Urga-Pathalgaon Section of NH-130A										Suman										Sandeep										Ksh Reddy										DRAFT LAND ACQUISITION PLAN										Title: Land Acquisition Plan (Km 96+200 to Km 96+510)	
R1										23-09-2019										MINIMUM ROW CHANGE TO 50m As Per MOM Dated 3 Sep 2019																														Consultancy Services for preparation of Detailed Project Report for development of Economic Corridors, Inter Corridors, Feeder Routes to improve the efficiency of	

LEGEND :


VILLAGE NAME : 
 VILLAGE BOUNDARY : 
 SURVEY NUMBER : 100
 SURVEY (KHASRA) BOUNDARY : 
 EXISTING ROW : 
 PROPOSED CL : 
 PROPOSED CH. : 10000
 PROPOSED ROW : 


Urga/Korba

Pathalgaon

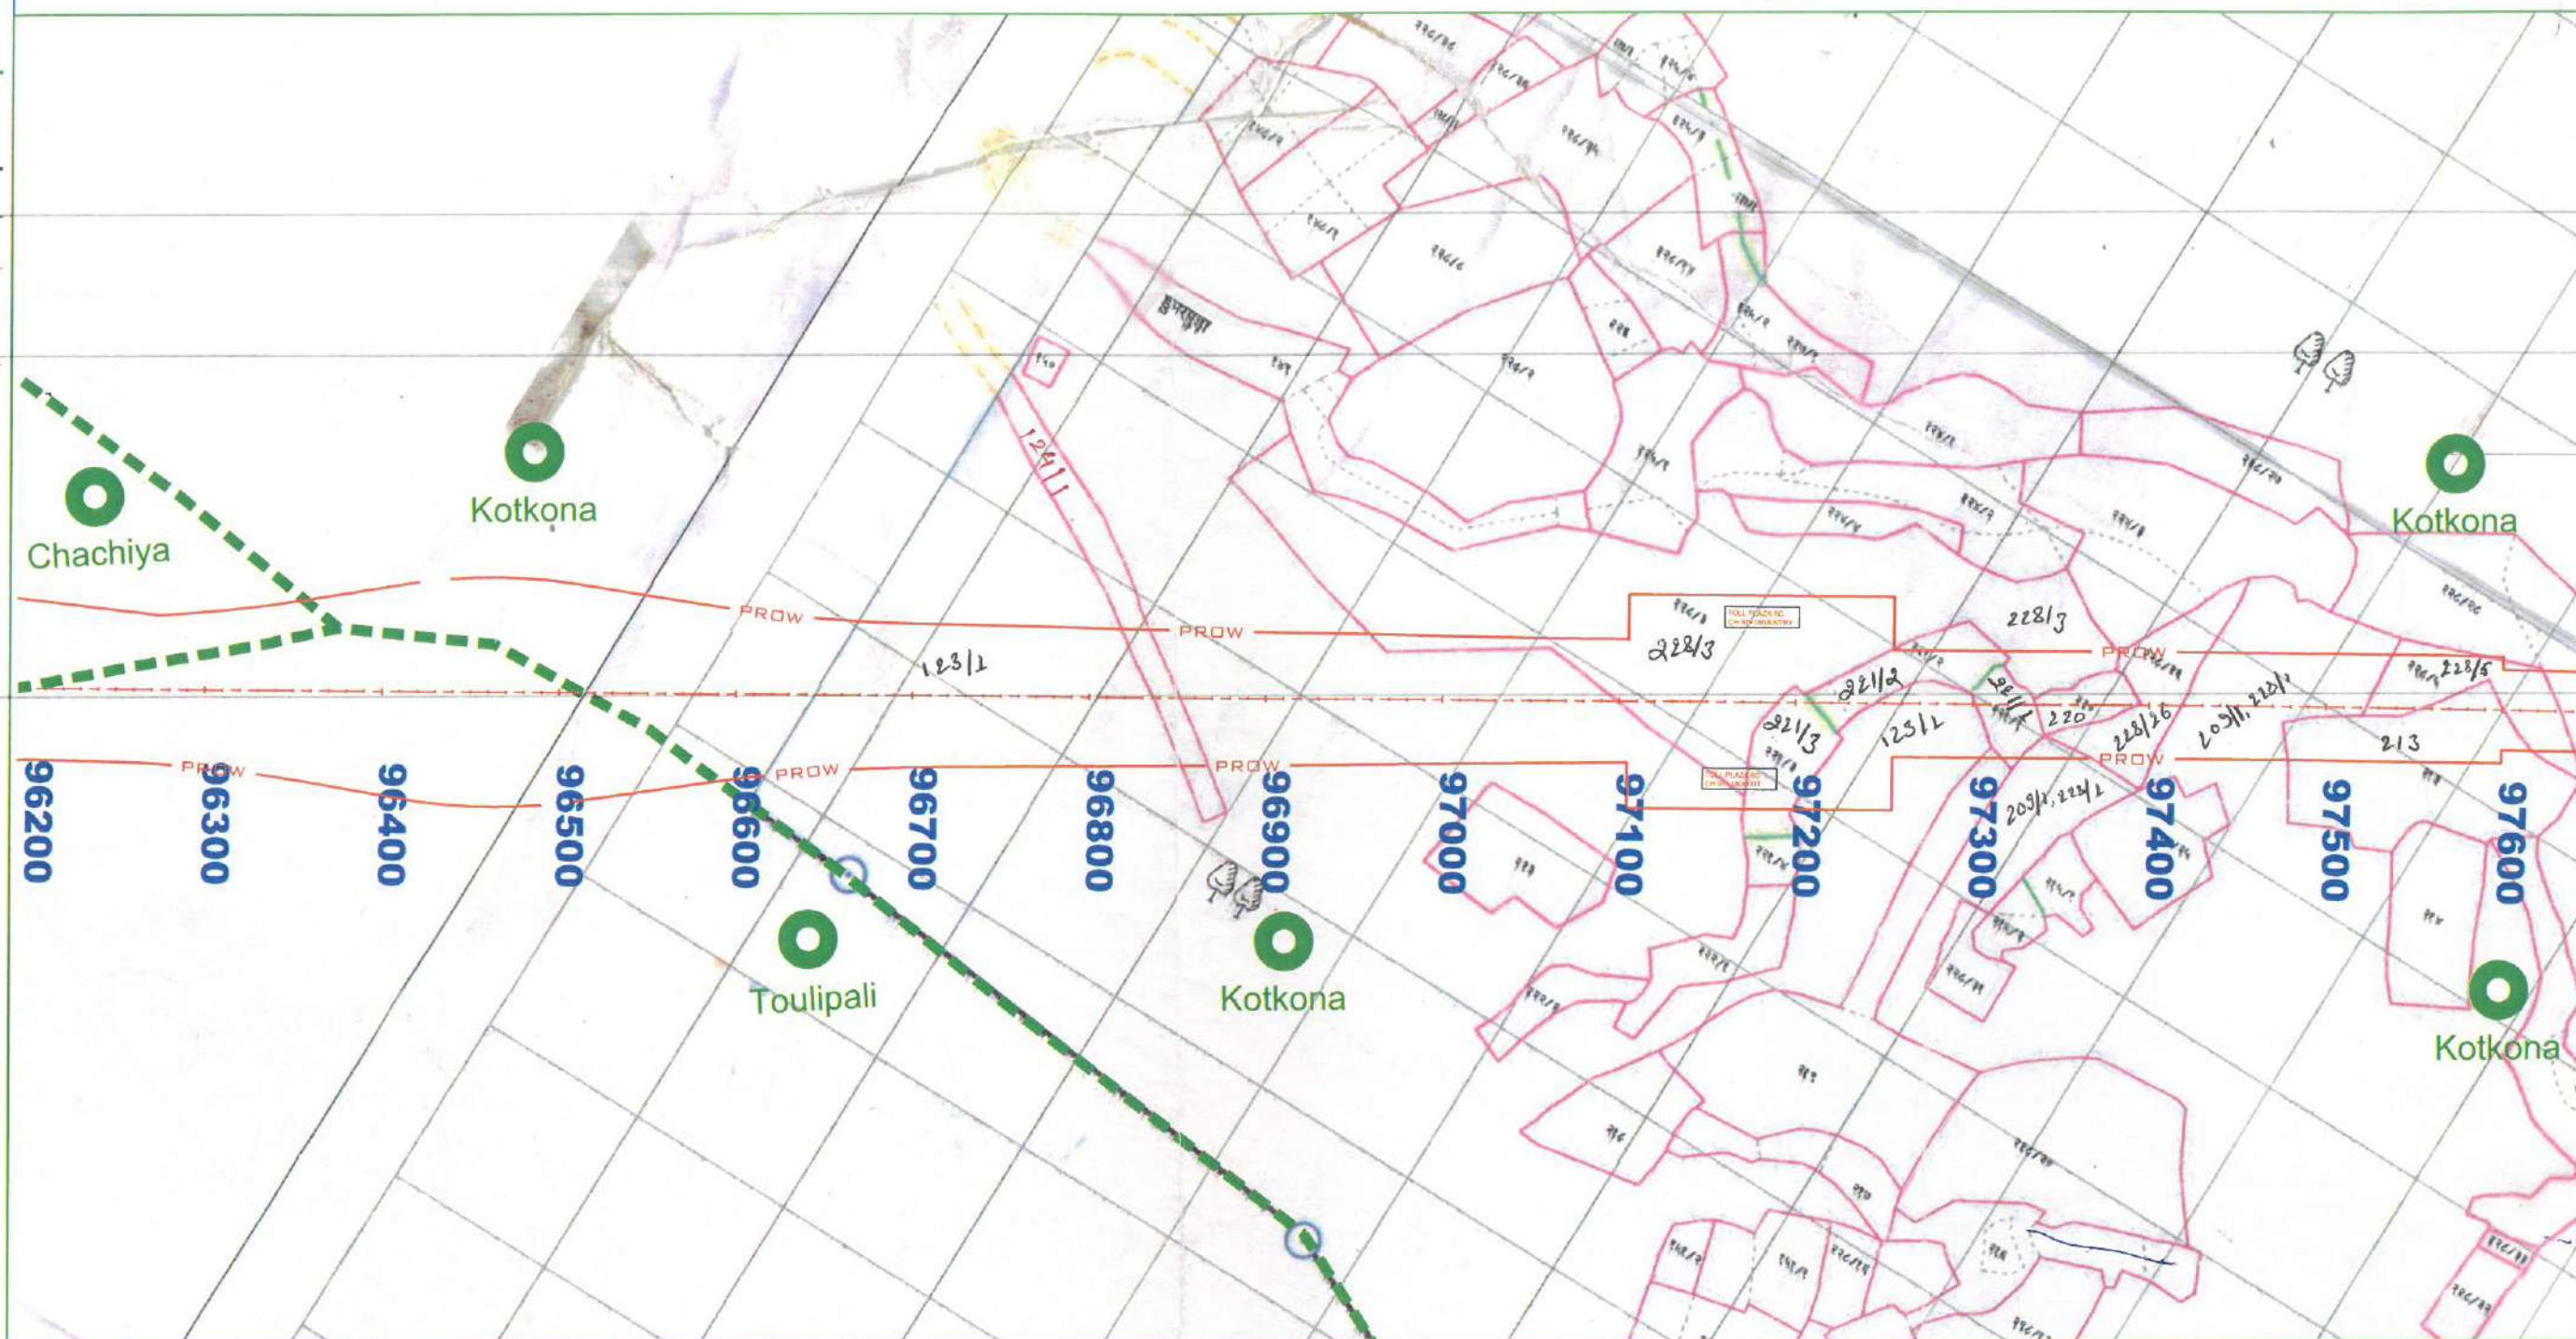


 विनोद कर्कर
 पटवारी
 स.ह.नं. ५१ रो.नि.म. बरपाली (जिला कोरबा, जिला-कोरबा (छ.ग.)

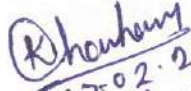
 17.02.2021
 R. J. B. B. B. B.

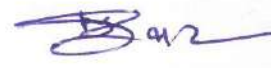
 नायब तहसीलदार
 भैसमा, जिला-कोरबा (छ.ग.)




 अनुविभागीय अधिकारी (संरचना)
 कोरबा जिला-कोरबा (छ.ग.)

Village - Katkona

Rev.	Date	Description
RD	25-01-2019	DRAFT LAND ACQUISITION PLAN
R1	23-09-2019	MINIMUM ROW CHANGE TO 60m As Per MOM Dated 3 Sep 2019

Authority
 National Highways
 Authority of India

Design Consultants:
 Transys Consulting Pvt. Ltd. ACE
 in association with
 Accrete Consulting Engineers Pvt. Ltd.

Project:
 Urga-Pathalgaon Section of NH-130A
 Consultancy Services for preparation of Detailed Project Report for development of Economic Corridors, Inter Corridors, Feeder Routes to improve the efficiency of

DRAWN BY: SUMAN
 DESIGNED BY: SANDEEP
 CHECKED BY: KSH. REDDY

DRAFT LAND
 ACQUISITION
 PLAN

Title: Land Acquisition Plan (Km 96+510 to Km 97+600)				
Project Code	Size	Scale	Dwg. No	Rev.

VILLAGE NAME : 

VILLAGE BOUNDARY : 

SURVEY NUMBER : 100


SURVEY (KHASRA) BOUNDARY : 

EXISTING ROW :  - ROW -

PROPOSED CL : 

PROPOSED CH. : 10000

PROPOSED ROW :  - ROW -

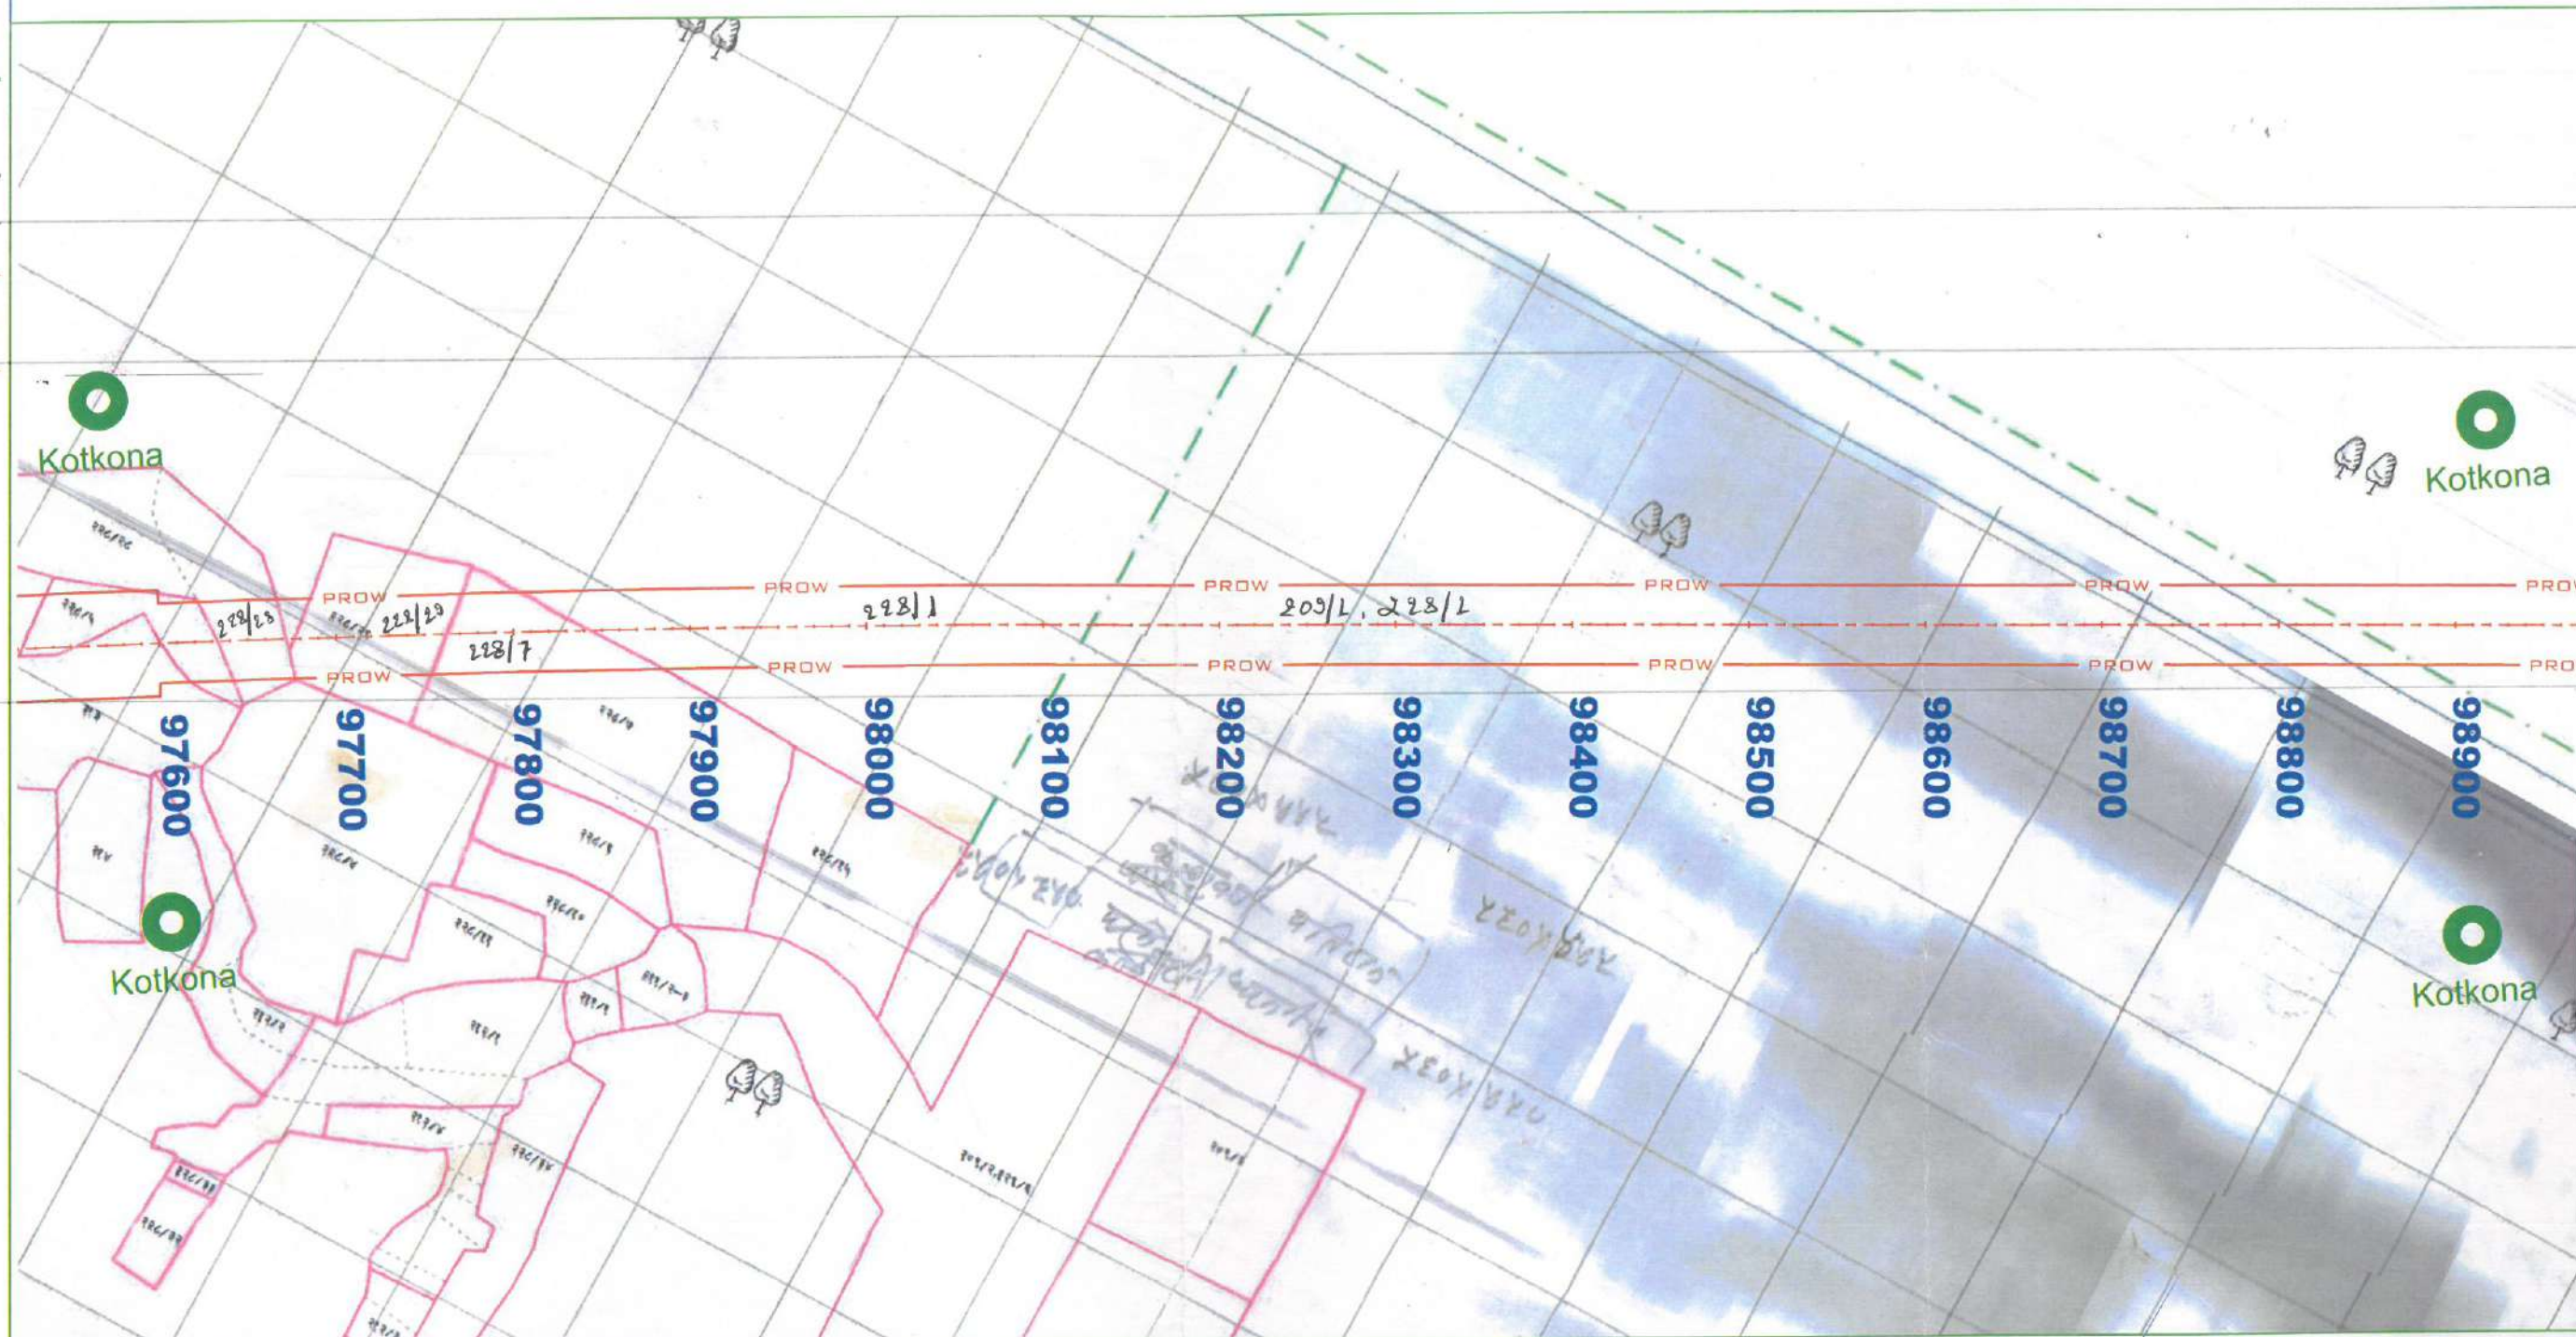


पटवारी
ग्र.ह.नं. ५१ रा.नि.प्र. बरघाणी (जिल्हा...
५६-कोरबा, जिला-कोरबा (छ.ग.)

Khanhony
17.02.2021
22. Barpali


नायब तहसीलदार
भैसमा, जिला-कोरवा (छ.ग.)



अनुविभागीय अधिकारी (राजस्व)
कोरवा, जिला-कोरवा (प्र.म.)

Village - Katkona

Rev.	Date	Description
R0	25-01-2019	DRAFT LAND ACQUISITION PLAN
R1	23-09-2019	MINIMUM ROW CHANGE TO 60m As Per MOM Dated 3 Sep 2019

Authority:

 **National Highways
Authority of India**

Design Consultants:


 **Transys Consulting Pvt. Ltd.** 
in association with
Accrete Consulting Engineers Pvt. Ltd.

Project: **Urga-Pathalgaon Section of NH-130A**
Consultancy Services for preparation of Detailed Project Report for development of Economic Corridors, Inter Corridors, Feeder Routes to improve the efficiency of

DRAWN BY	SUMAN
DESIGNED BY	SANDEEP
CHECKED BY	KSN REDD

**DRAFT LAND
ACQUISITION
PLAN**

Title: Land Acquisition Plan (Km 97+600 to Km 98+900)				
Project Code	Size	Scale	Drwg. No.	Rgv:
				D1

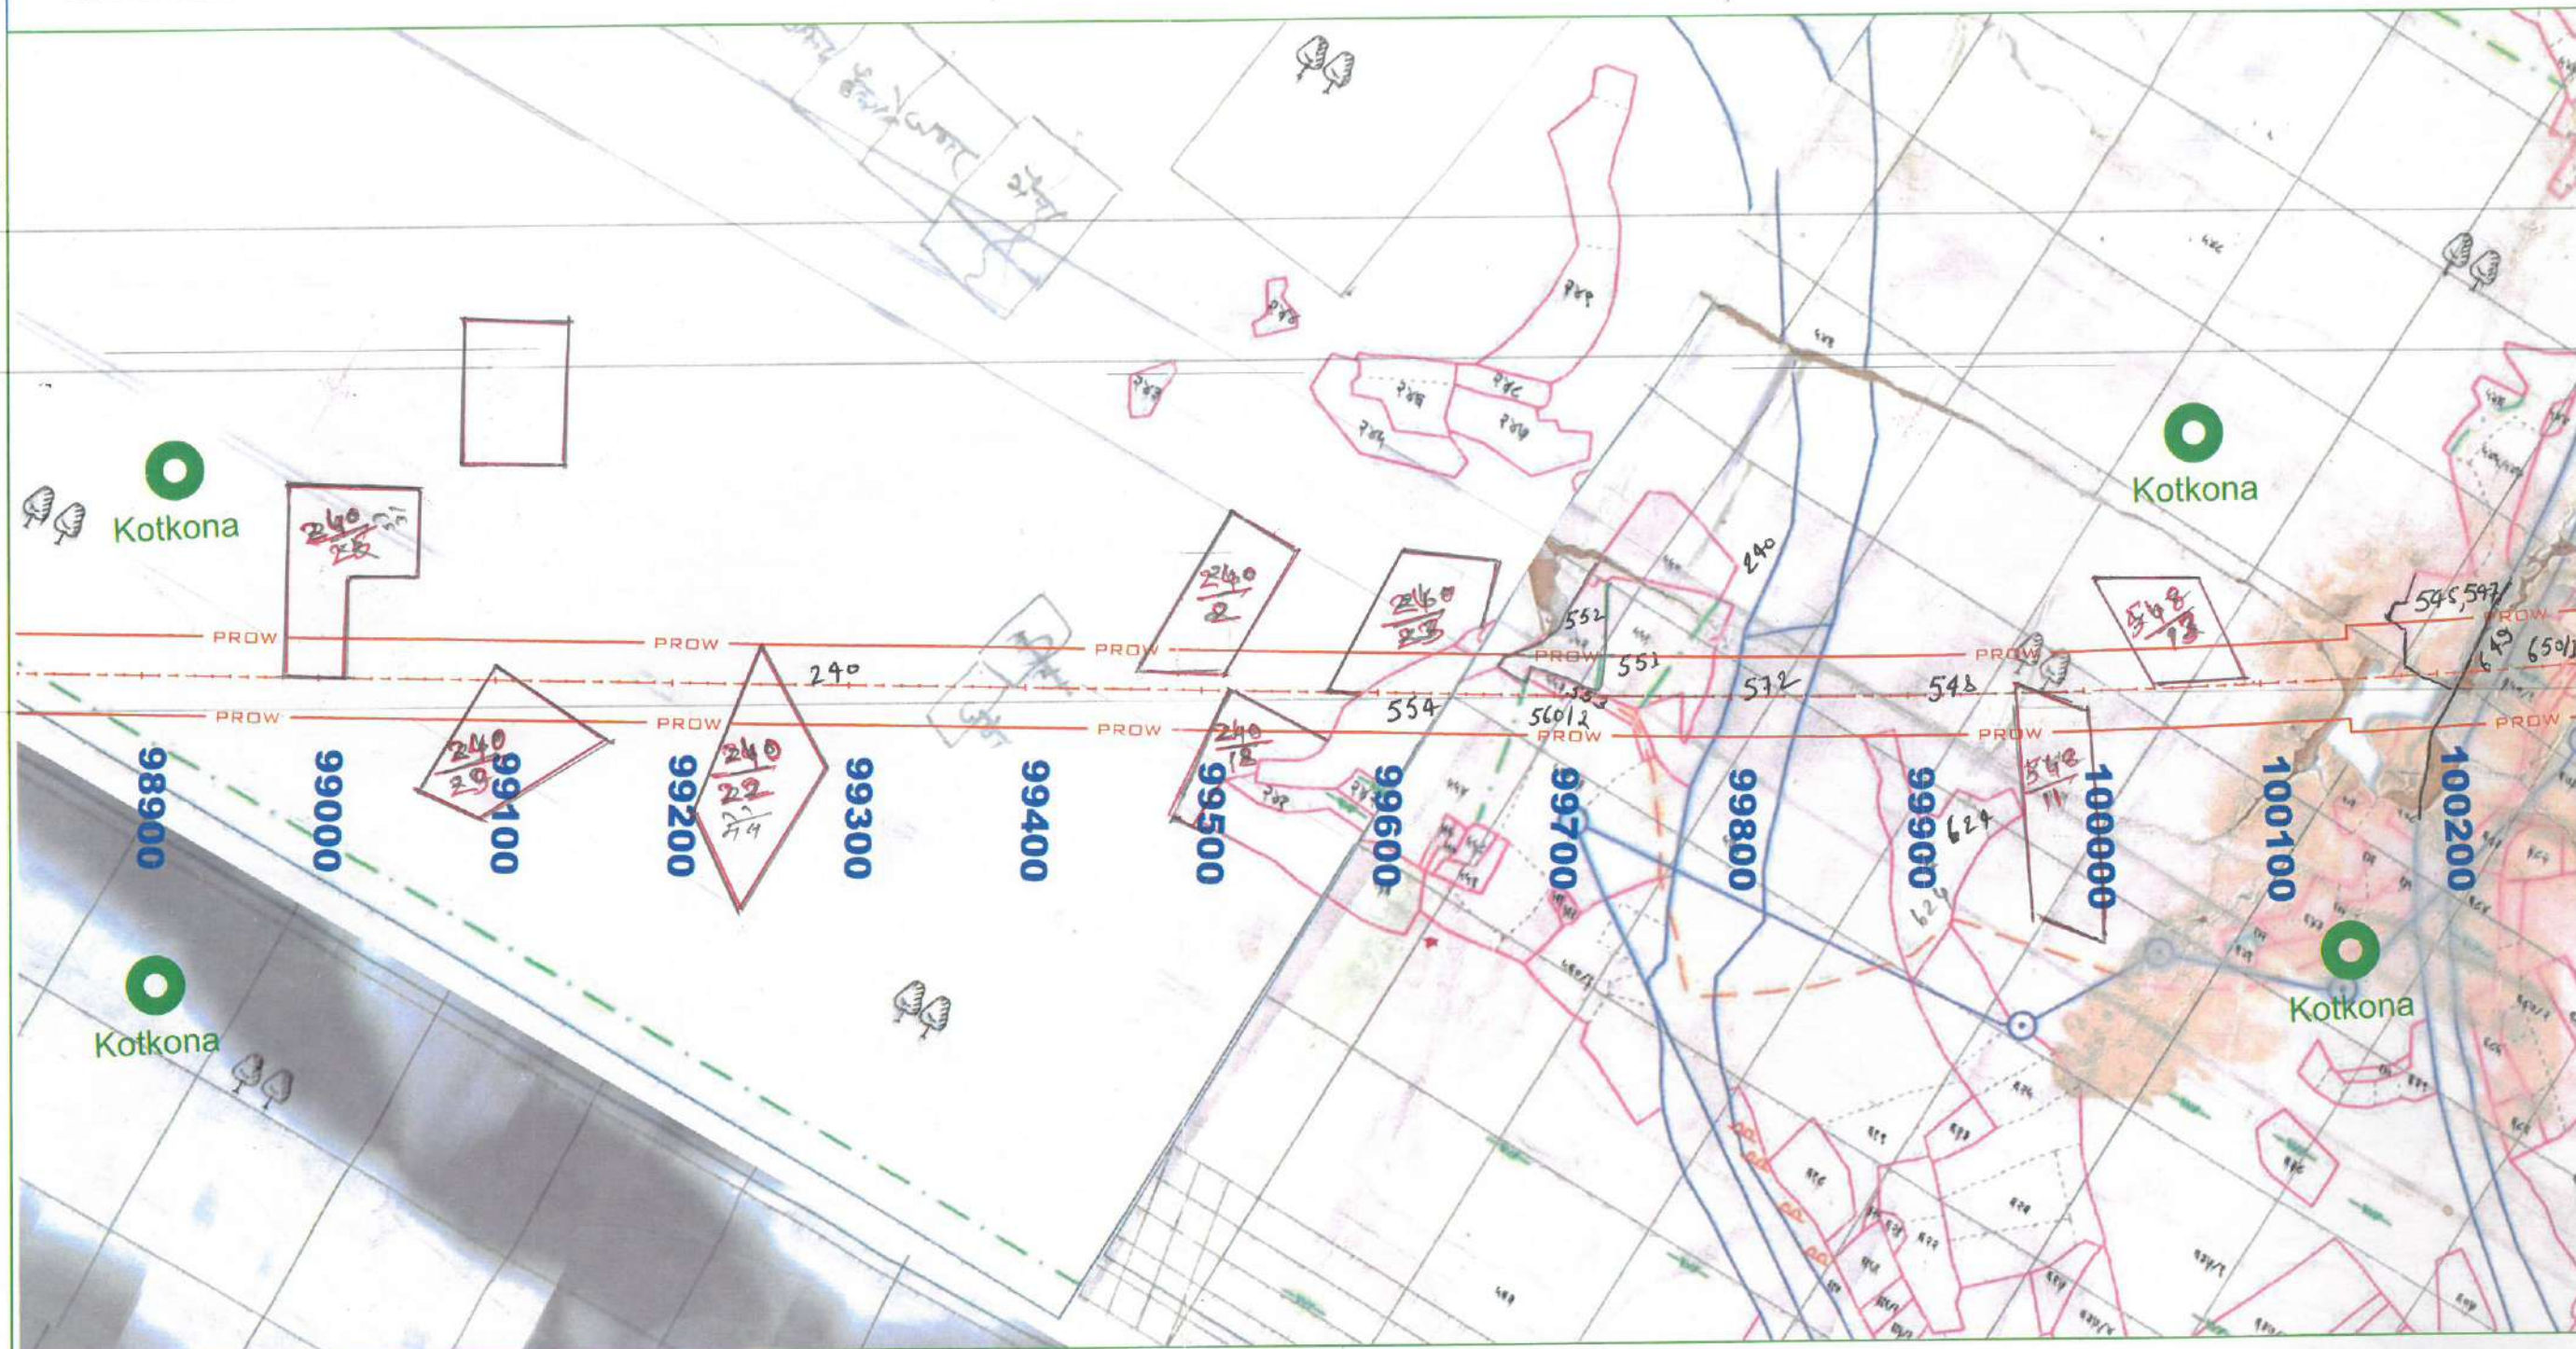


 P.C.M. 57
 विनोद कवर
 पटवारी
 रा. नि. म. बरपाली (जिल्हा)
 कोरबा, जिल्हा-कोरबा (छ.ग.)

(K)haushang
17.02.2021
R. Z. Borpali

नायब तहसीलदार
भैसमा, जिला-कोरबा (छ.ग.)



अनुविभागीय अधिकारी (राजस्व)
कोरवा, जिला-कोरवा (छ.म.)

Village - Katkona

Rev.	Date	Description
R0	25-01-2019	DRAFT LAND ACQUISITION PLAN
R1	23-09-2019	MINIMUM ROW CHANGE TO 60m As Per MOM Dated 3 Sep 2019

Authority:  National Highways Authority of India



Design Consultants:

 **Transys Consulting Pvt. Ltd.** 
an associate with
Accrete Consulting Engineers Pvt. Ltd.

Project: **Urga-Pathalgaon Section of NH-130A**
Consultancy Services for preparation of Detailed Project Report for development of
Economic Corridors, Inter Corridors, Feeder Routes to improve the efficiency of

DRAWN BY	SUMAN
DESIGNED BY	SANDEEP
CHECKED BY	KSN REDDY

**DRAFT LAND
ACQUISITION
PLAN**

Title: **Land Acquisition Plan** (Km 98+900 to Km 100+200)


Project Code	Size	Scale	Dwg. No.	Rev.


LEGEND :


- VILLAGE NAME : 
- VILLAGE BOUNDARY : 
- SURVEY NUMBER : 100
- SURVEY (KHASRA) BOUNDARY : 
- EXISTING ROW : 
- PROPOSED CL : 
- PROPOSED CH : 10000
- PROPOSED ROW : 

Urga/Korba

Pathalgaon

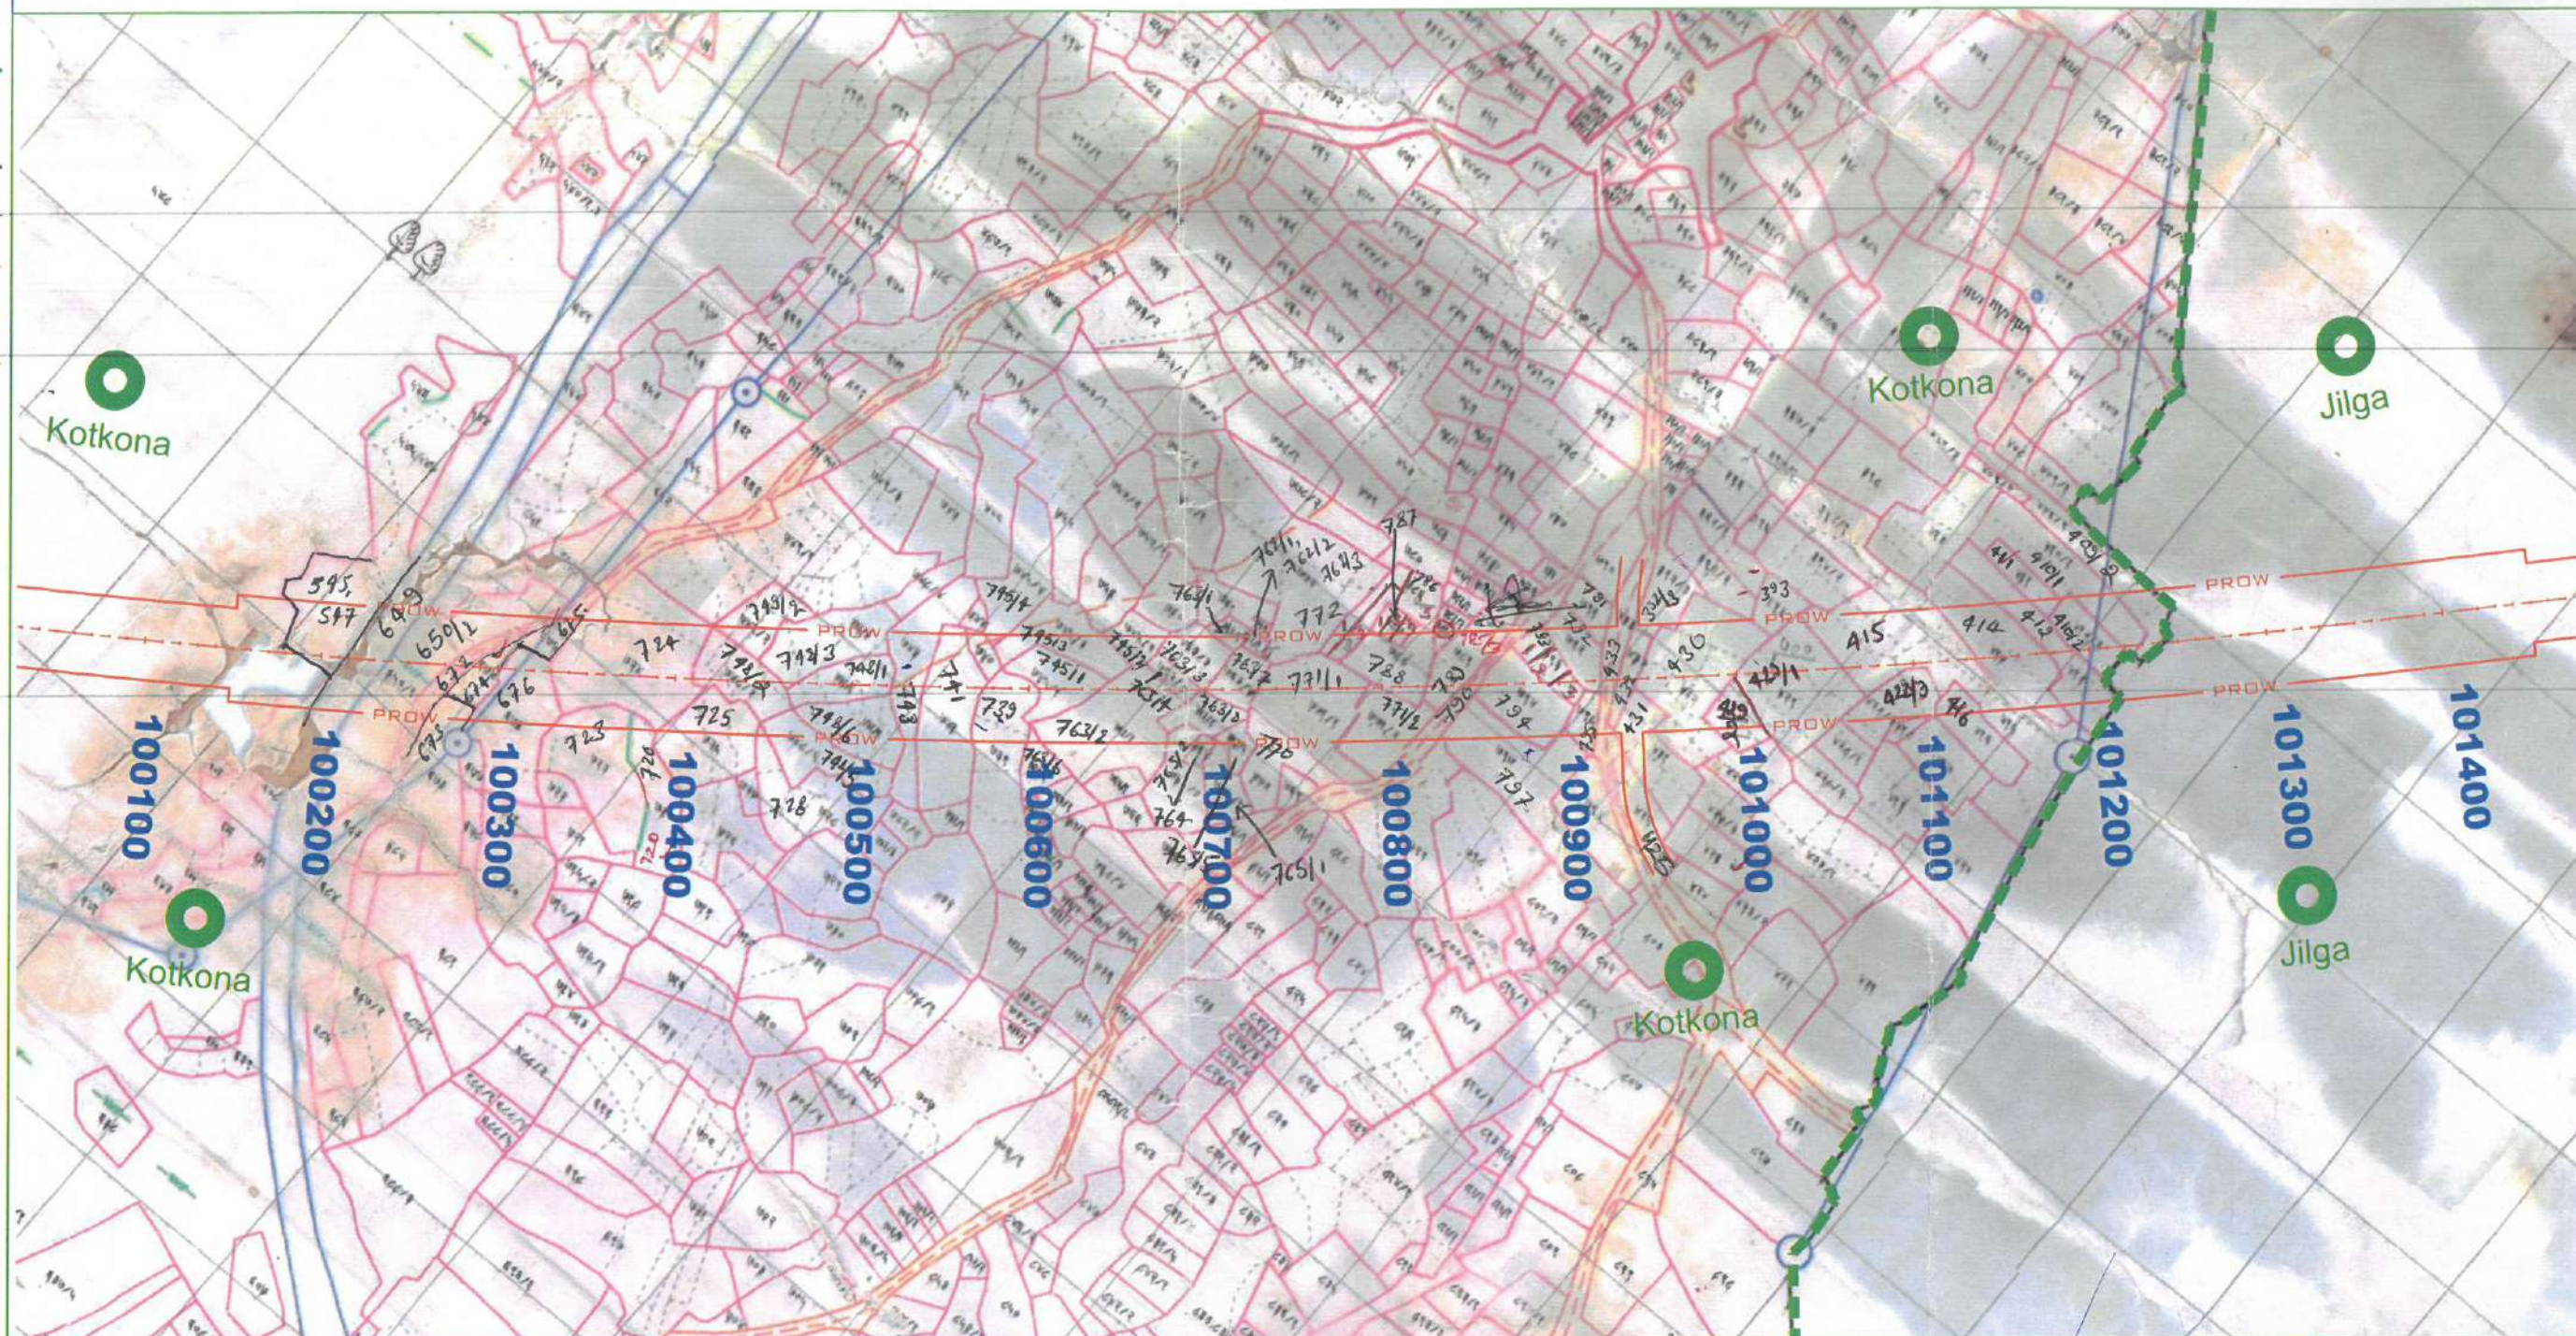


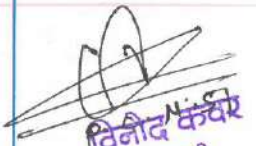
विनीत कंधार
पटवारी
र.जि.म. बरपाली (जिला-
नर-कोरबा, जिला-कोरबा (छ.ग.)

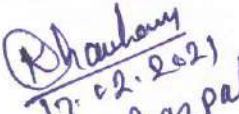
R. J. Barpali


नायब तहसीलदार
भैसमा, जिला-कोरबा (छ.ग.)

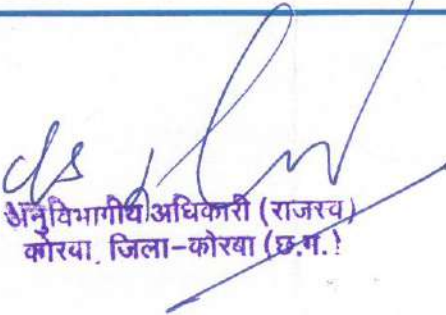


अनुविभागीय अधिकारी (राजस्व)
कोरबा, जिला-कोरबा (छ.ग.)

Village - Katkona

Rev.	Date	Description
RD	25-01-2019	DRAFT LAND ACQUISITION PLAN
R1	23-09-2019	MINIMUM ROW CHANGE TO 60m As Per MOM Dated 3 Sep 2019

Authority
 National Highways
Authority of India

Design Consultants:
 Transys Consulting Pvt. Ltd. ACE
in association with
Accrete Consulting Engineers Pvt. Ltd.

Project:
Urga-Pathalgaon Section of NH-130A
Consultancy Services for preparation of Detailed Project Report for development of
Economic Corridors, Inter Corridors, Feeder Routes to improve the efficiency of

DRAWN BY: SUMAN
DESIGNED BY: SANDHEEP
CHECKED BY: KSN REDDY

**DRAFT LAND
ACQUISITION
PLAN**

Title: Land Acquisition Plan (Km 100+200 to Km 101+240)				
Project Code	Size	Scale	Dwg. No	Rev.

LEGEND :


VILLAGE NAME : 
 VILLAGE BOUNDARY : 
 SURVEY NUMBER : 100
 SURVEY (KHASRA) BOUNDARY : 
 EXISTING ROW : 
 PROPOSED CL : 
 PROPOSED CH. : 10000
 PROPOSED ROW : 


Urga/Korba

Pathalgaon




 विनोद कंवर
 पटवारी
 स.नि.म. बरपाली (जिला-
 कोरबा, जिला-कोरबा (छ.ग.)

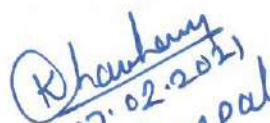
 17.02.2021
 D. I. Barpal

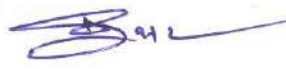
 नायब तहसीलदार
 भैरमा, जिला-कोरबा (छ.ग.)




 अनुविभागीय अधिकारी (राजस्व),
 कोरबा, जिला-कोरबा (छ.ग.)

Village - Jilga

Rev.	Date	Description
RD	25-01-2019	DRAFT LAND ACQUISITION PLAN
R1	23-09-2019	MINIMUM ROW CHANGE TO 50m As Per MOM Dated 3 Sep 2019

Authority:
 National Highways
 Authority of India

Design Consultants:
 Transys Consulting Pvt. Ltd. ACE
 in association with
 Accrete Consulting Engineers Pvt. Ltd.

Project:
Urga-Pathalgaon Section of NH-130A
 Consultancy Services for preparation of Detailed Project Report for development of
 Economic Corridors, Inter Corridors, Feeder Routes to improve the efficiency of

DRAWN BY: SUJAN
 DESIGNED BY: SANDEEP
 CHECKED BY: KISHOREDDY

**DRAFT LAND
 ACQUISITION
 PLAN**


Title: Land Acquisition Plan (Km 101+240 to Km 102+300)
 Project Code: Size: Scale: Dwg. No: Rev: 01

LEGEND :


VILLAGE NAME : 
 VILLAGE BOUNDARY : 
 SURVEY NUMBER : 100
 SURVEY (KHASRA) BOUNDARY : 
 EXISTING ROW : 
 PROPOSED CL : 
 PROPOSED CH : 10000
 PROPOSED ROW : 

Urga/Korba

Pathalgaon

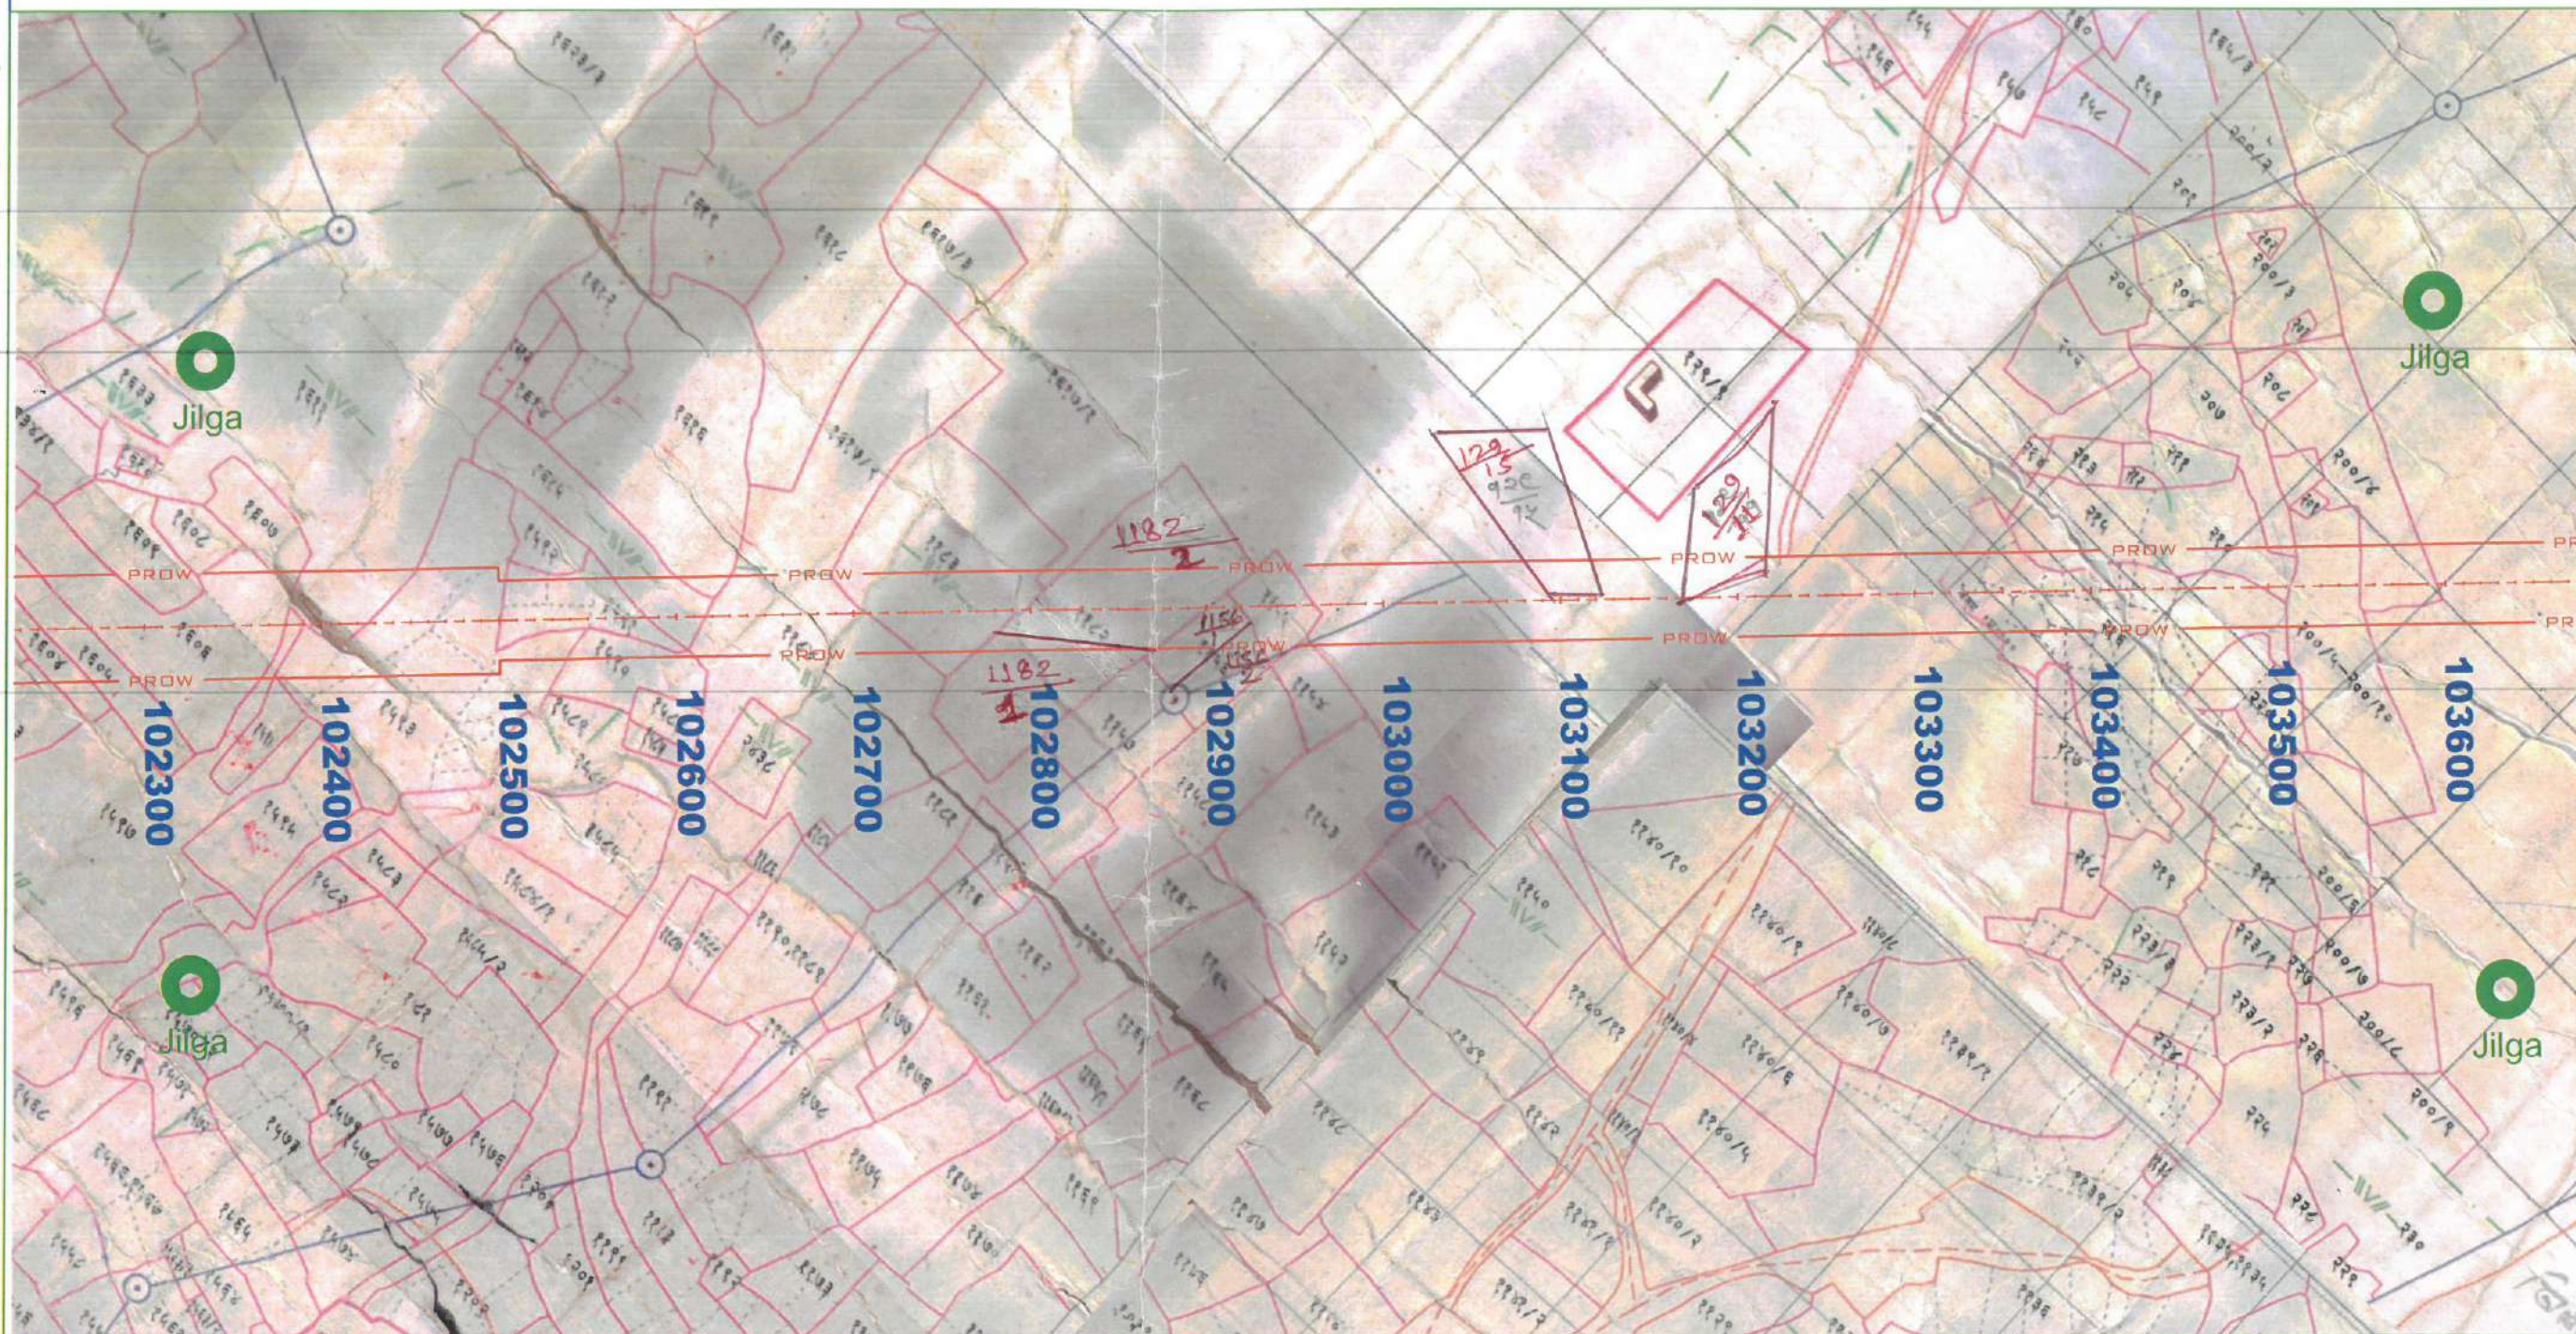



 विजय कर्कर
 पटवारी
 रा. नि. म. बरपाली (जिला-
 कोरबा, जिला-कोरबा (छ.ग.)

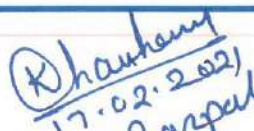
 17.02.2022
 R. Z. Barpali


 नायब तहसीलदार
 भैसमा, जिला-कोरबा (छ.ग.)

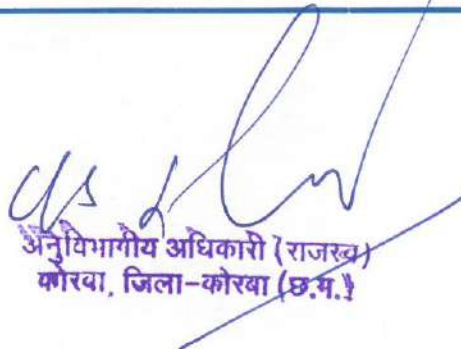


 अनुविभागीय अधिकारी (राजस्व)
 कोरबा, जिला-कोरबा (छ.ग.)

Village - Jilga

Rev.	Date	Description
R0	25-01-2019	DRAFT LAND ACQUISITION PLAN
R1	23-09-2019	MINIMUM ROW CHANGE TO 60m As Per MOM Dated 3 Sep 2019

Authority
 National Highways
 Authority of India

Design Consultants:
 Transys Consulting Pvt. Ltd. ACE
 Accrete Consulting Engineers Pvt. Ltd.

Project:
Urga-Pathalgaon Section of NH-130A
 Consultancy Services for preparation of Detailed Project Report for development of
 Economic Corridors, Inter Corridors, Feeder Routes to improve the efficiency of

DRAWN BY: SUMAN
 DESIGNED BY: SANDEEP
 CHECKED BY: KSN REDDY

DRAFT LAND
 ACQUISITION
 PLAN


Title: Land Acquisition Plan (Km 102+300 to Km 103+600)
 Project Code: Size: Scale: Dwg. No: Rev: 01


LEGEND :

VILLAGE NAME : 
 VILLAGE BOUNDARY : 
 SURVEY NUMBER : 100
 SURVEY (KHASRA) BOUNDARY : 
 EXISTING ROW : 
 PROPOSED CL : 
 PROPOSED CH : 10000
 PROPOSED ROW : 


Urga/Korba

Pathalgaon

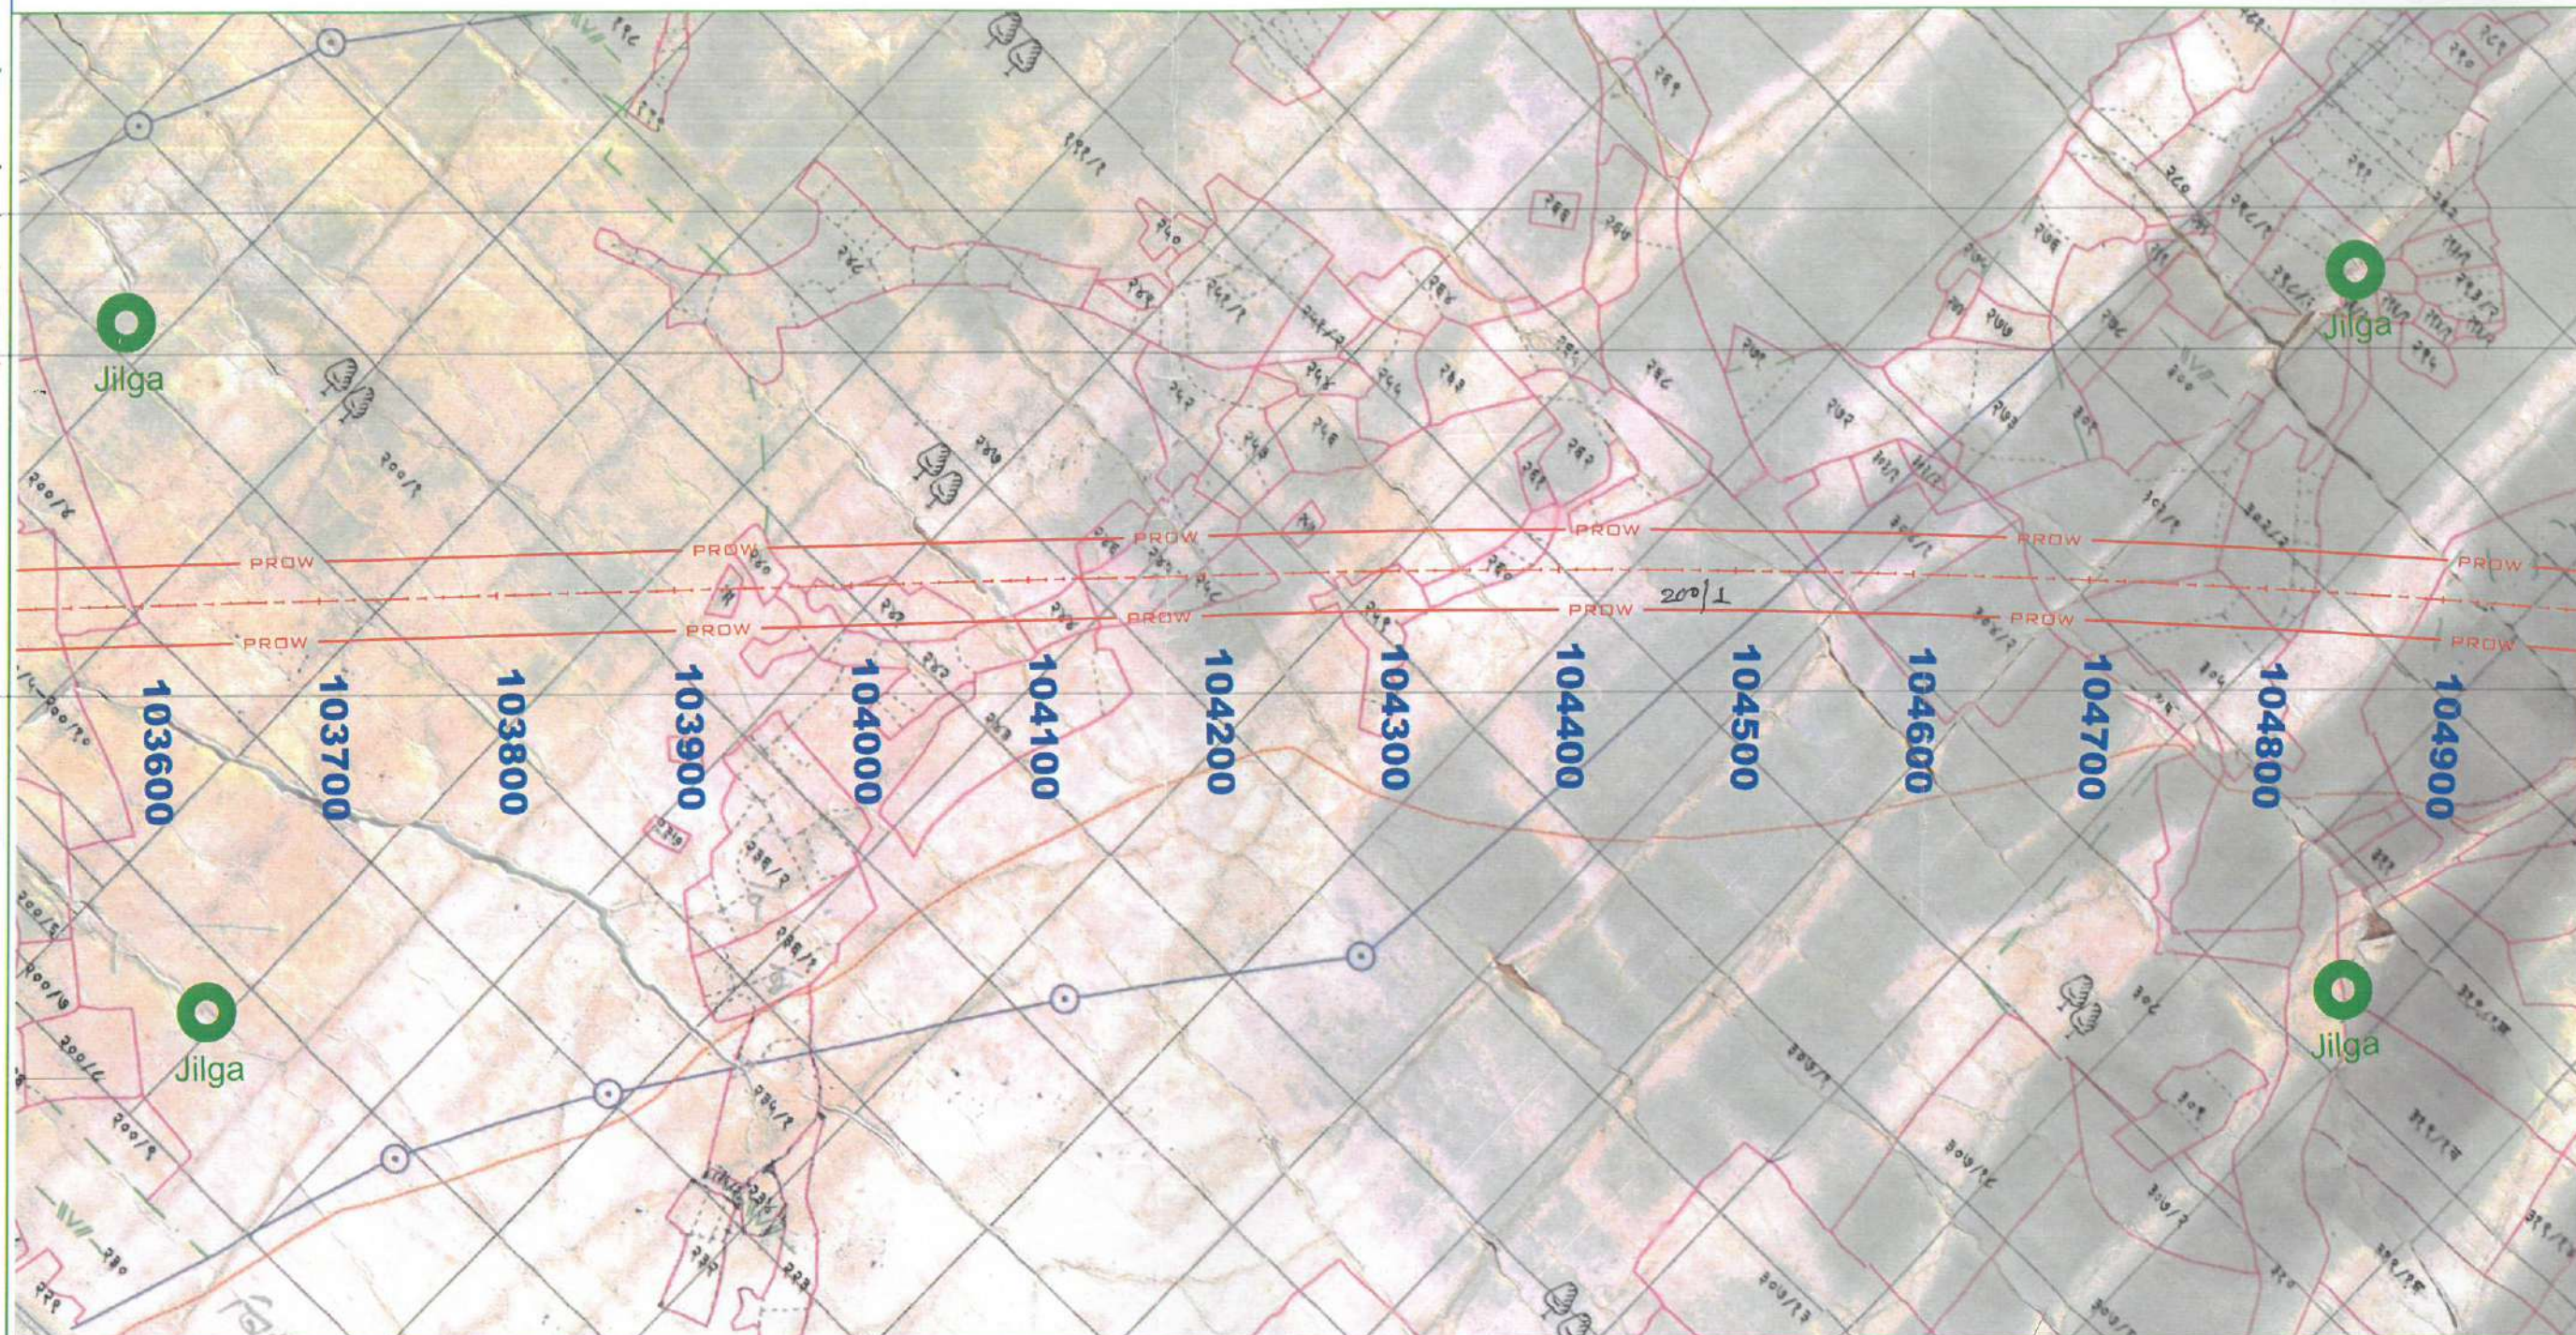

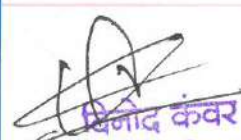

 र. न. स. बरपाली

प्र. नं ५) रा. नि. म. बरपाली (जिला-
 भैसमा, जिला-कोरबा (छ. ग.)

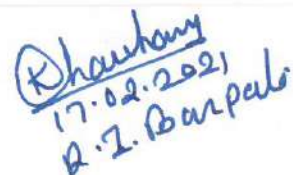
 17.02.2021
 R. N. S. Barpali


 नायब तहसीलदार
 भैसमा, जिला-कोरबा (छ. ग.)

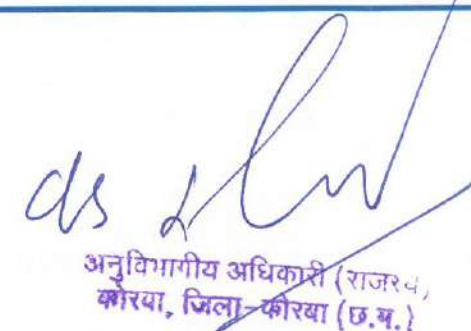


 अनुविभागीय अधिकारी (राजस्व,
 कोरबा, जिला-कोरबा (छ. ग.)

Village - Jilga

Rev.	Date	Description
RD	25-01-2019	DRAFT LAND ACQUISITION PLAN
R1	23-09-2019	MINIMUM ROW CHANGE TO 60m As Per MOM Dated 3 Sep 2019

Authority:
 National Highways
 Authority of India

Design Consultants:
 Transys Consulting Pvt. Ltd. ACE
 in association with
 Accrete Consulting Engineers Pvt. Ltd.

Project:
Urga-Pathalgaon Section of NH-130A
 Consultancy Services for preparation of Detailed Project Report for development of
 Economic Corridors, Inter Corridors, Feeder Routes to improve the efficiency of

DRAWN BY: SUMAN
 DESIGNED BY: SANDEEP
 CHECKED BY: KSH. REDDY

DRAFT LAND
 ACQUISITION
 PLAN


Title: Land Acquisition Plan (Km 103+600 to Km 104+900)
 Project Code: Size: Scale: Drg. No: Rev: 01

LEGEND :

- VILLAGE NAME : 
- VILLAGE BOUNDARY : 
- SURVEY NUMBER : 100
- SURVEY (KHASRA) BOUNDARY : 
- EXISTING ROW :  ERDW
- PROPOSED CL : 
- PROPOSED CH. : 10000
- PROPOSED ROW :  PROW

Urga/Korba

Pathalgaon

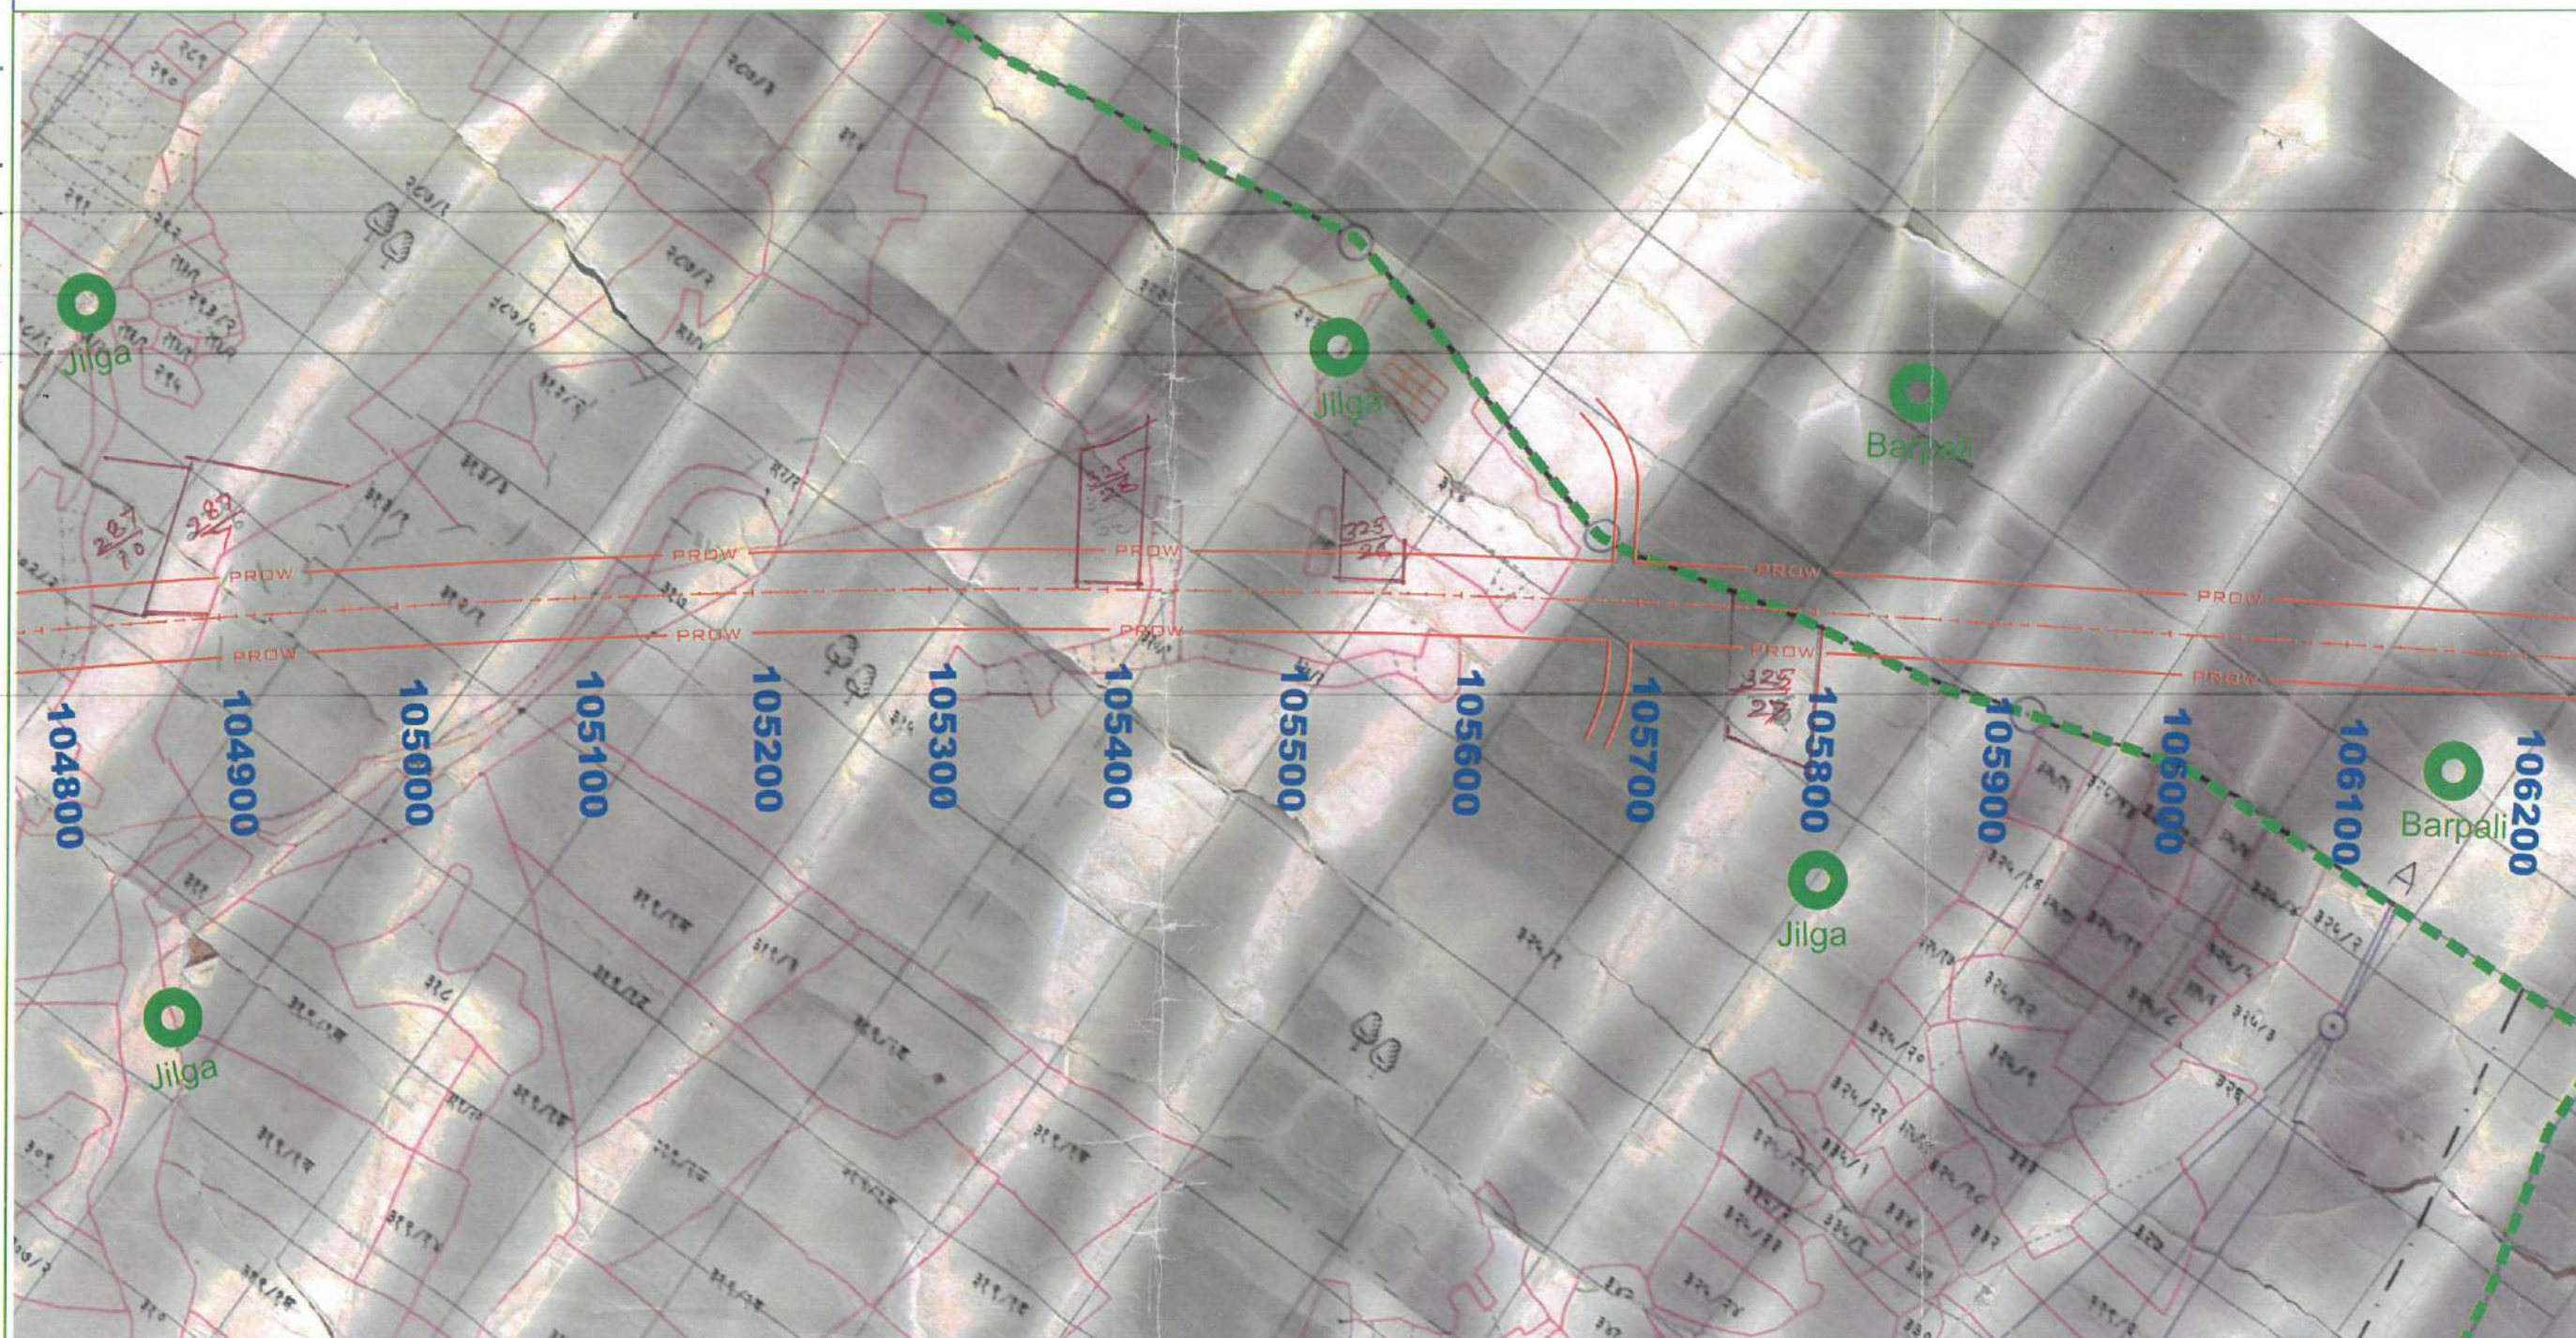

(Signature)
पञ्चम कवर

पञ्चम कवर
रा.नि.म. बरपाली (जिला-
कोरबा, जिला-कोरबा)

(Signature)
17.02.2021
D.2. Barpali

(Signature)

नायब तहसीलदार
भैसमा, जिला-कोरबा (छ.ग.)



(Signature)
अनुविभागीय अधिकारी (राजस्व)
कोरबा जिला-कोरबा (छ.ग.)

Village - Jilga

Rev.	Date	Description
RO	25-01-2019	DRAFT LAND ACQUISITION PLAN
R1	23-09-2019	MINIMUM ROW CHANGE TO 60m As Per MOM Dated 3 Sep 2019

Authority:
National Highways
Authority of India

Design Consultants:
Transys Consulting Pvt. Ltd. ACE
in association with
Accrete Consulting Engineers Pvt. Ltd.

Project:
Urga-Pathalgaon Section of NH-130A
Consultancy Services for preparation of Detailed Project Report for development of
Economic Corridors, Inter Corridors, Feeder Routes to improve the efficiency of

DRAWN BY: SUMAN
DESIGNED BY: SANDEEP
CHECKED BY: KSN REDDY

DRAFT LAND
ACQUISITION
PLAN


Title: Land Acquisition Plan (Km 104+900 to Km 105+780)				
Project Code	Size	Scale	Drw. No	Rev.
				01


LEGEND :


VILLAGE NAME : 
 VILLAGE BOUNDARY : 
 SURVEY NUMBER : 100
 SURVEY (Khasra) BOUNDARY : 
 EXISTING ROW : 
 PROPOSED CL : 
 PROPOSED CH. : 10000
 PROPOSED ROW : 


Urga/Korba

Pathalgaon

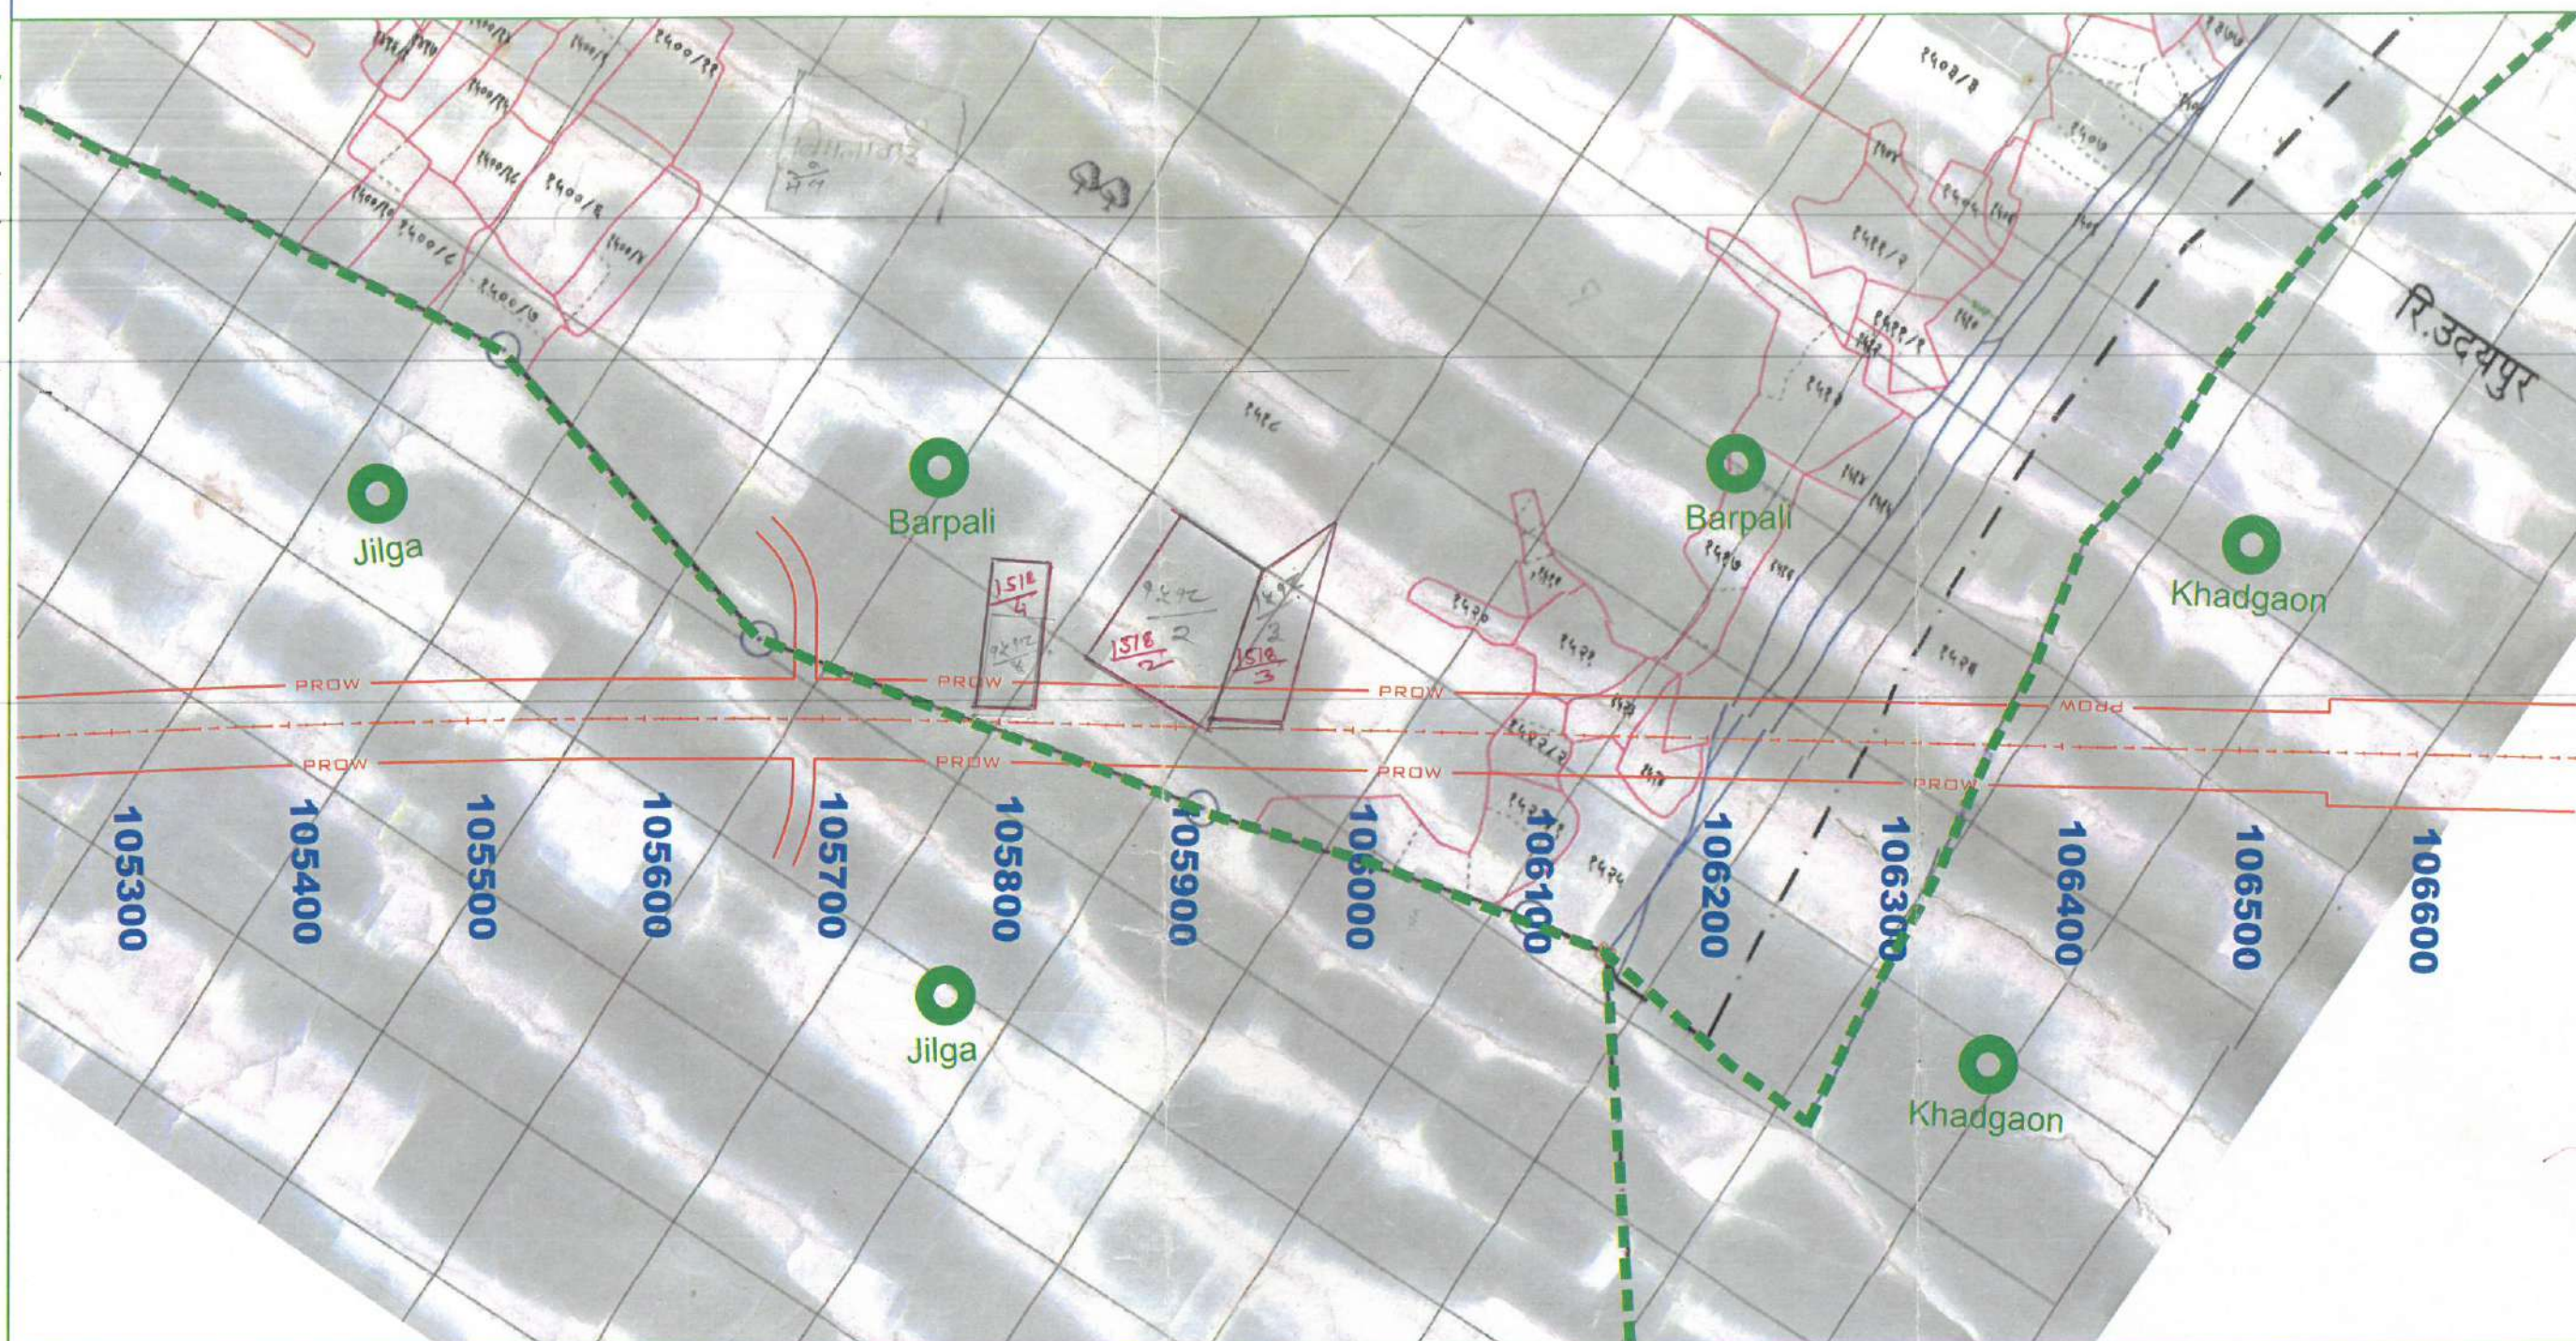

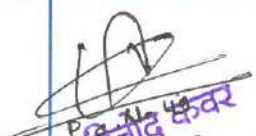
 P. N. K. Verma
 पटवारी
 रा. नि. म. बरपाली (जिला)
 रा. कोरबा, जिला-कोरबा (छ.ग.)

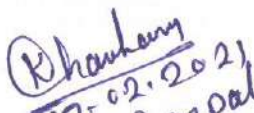
 R. N. Barpali
 17-02-2021
 र. न. बरपाली

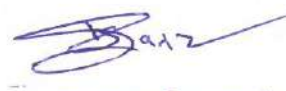
 नायब तहसीलदार
 बैसपा, जिला-कोरबा (छ.ग.)




 अनुविभागीय अधिकारी (राजस्व)
 कोरबा जिला-कोरबा (छ.ग.)

Village - Barpali

Rev.	Date	Description
RD	25-01-2019	DRAFT LAND ACQUISITION PLAN
R1	23-09-2019	MINIMUM ROW CHANGE TO 60m As Per MOM Dated 3 Sep 2019

Authority:
 National Highways
 Authority of India

Design Consultants:
 Transys Consulting Pvt. Ltd. ACE
 An Accredited Firm
 Accredited Consulting Engineers Pvt. Ltd.

Project:
Urga-Pathalgaon Section of NH-130A
 Consultancy Services for preparation of Detailed Project Report for development of
 Economic Corridors, Inter Corridors, Feeder Routes to improve the efficiency of

DRAWN BY: SUMAN
 DESIGNED BY: SANDEEP
 CHECKED BY: K. S. REDDY

DRAFT LAND
 ACQUISITION
 PLAN


Title: Land Acquisition Plan (Km 105+780 to Km 106+360)
 Project Code: Size: Scale: Drj. No: Rev: 01

LEGEND :

- VILLAGE NAME : 
- VILLAGE BOUNDARY : 
- SURVEY NUMBER : 100
- SURVEY (KHASRA) BOUNDARY : 
- EXISTING ROW :  -EROW-
- PROPOSED CL : 
- PROPOSED CH : 10000
- PROPOSED ROW :  -PROW-

Urga/Korba

Pathalgaon

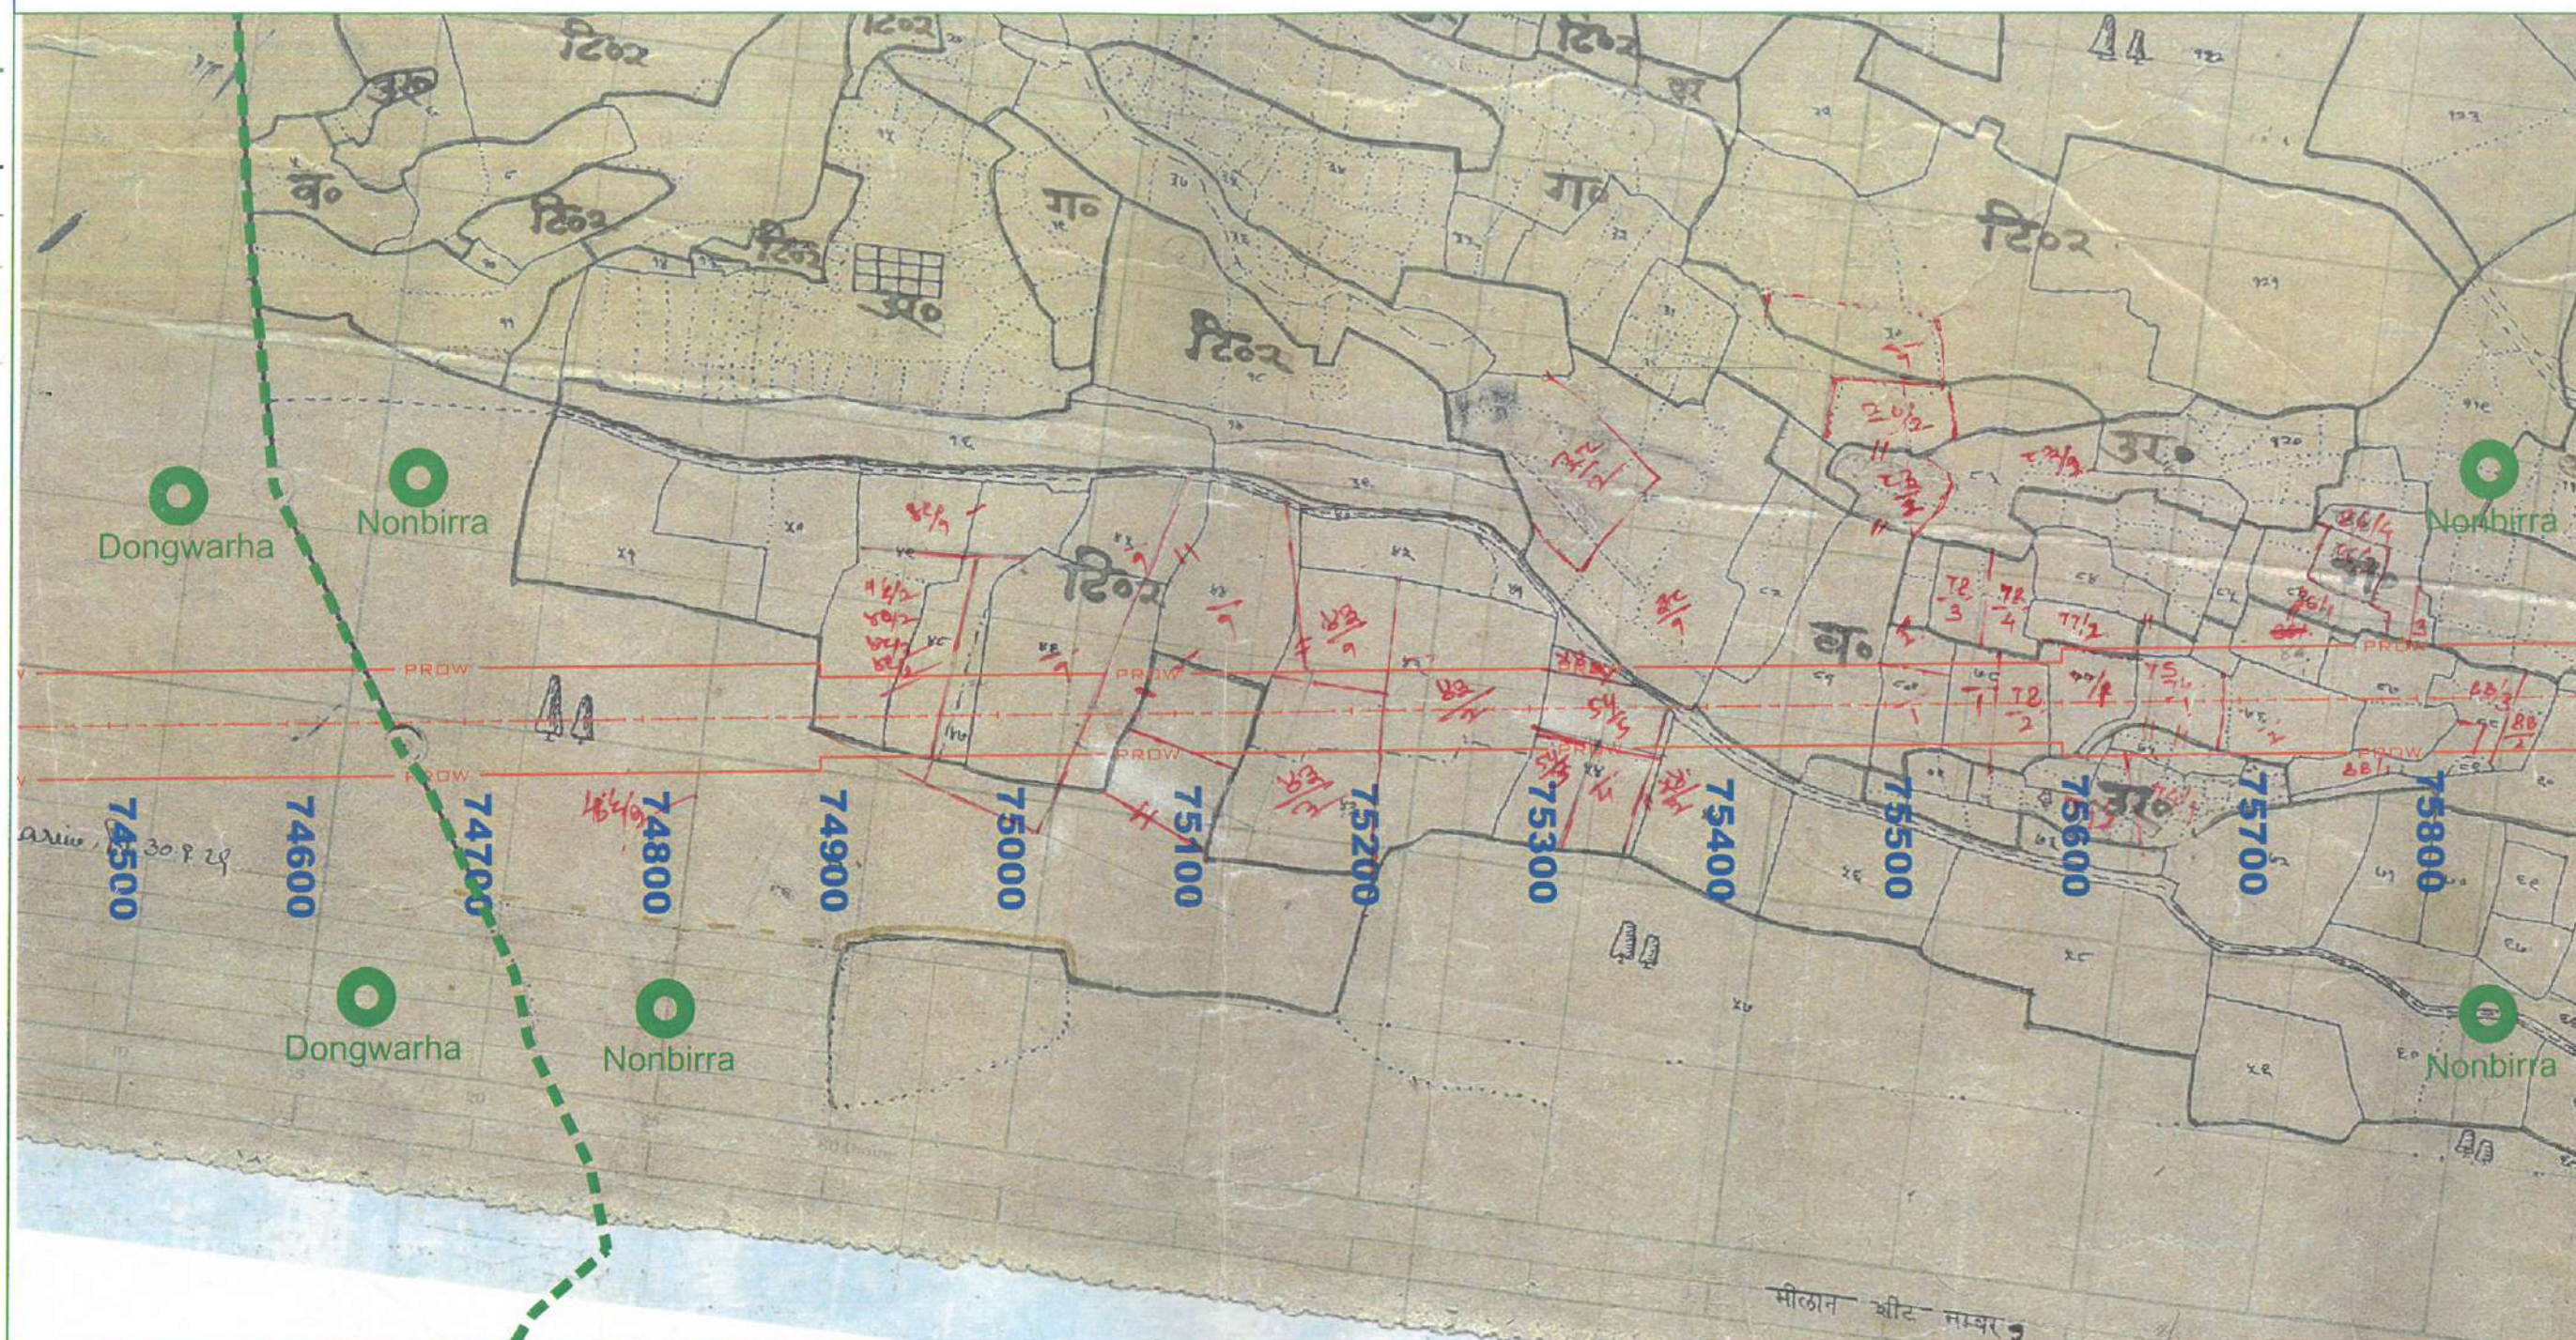

नन्द देवगन
(पटवारी)
म.ह.सं. 29 तह. करतला
जिला-कोरवा (छ.ग.)

देवगन
नूतन देवगन
राजस्व निरीक्षक
रा.नि.म.-
तह.-

जुल
तहसीलदार
करतला
जिला-कोरवा (छ.ग.)



अनुविभागीय अधिकारी (राजस्व)
कोरवा, जिला-कोरवा (छ.ग.)

Village - Nonbirra

Rev.	Date	Description
RO	25-01-2019	DRAFT LAND ACQUISITION PLAN
R1	23-09-2019	MINIMUM ROW CHANGE TO 60m As Per MOM Dated 3 Sep 2019

Authority:
National Highways
Authority of India

Design Consultants:
Transys Consulting Pvt. Ltd. ACE
on association with
Accrete Consulting Engineers Pvt. Ltd.

Project:
Urga-Pathalgaon Section of NH-130A
Consultancy Services for preparation of Detailed Project Report for development of
Economic Corridors, Inter Corridors, Feeder Routes to improve the efficiency of

DRAWN BY: SUMAN
DESIGNED BY: SANDEEP
CHECKED BY: KSN REDDY

DRAFT LAND
ACQUISITION
PLAN


Title: Land Acquisition Plan (Km 74+650 to Km 75+800)				
Project Code	Size	Scale	Drw. No	Rev.

LEGEND :

VILLAGE NAME : 
 VILLAGE BOUNDARY : 
 SURVEY NUMBER : 100
 SURVEY (KHASRA) BOUNDARY : 
 EXISTING ROW : 
 PROPOSED CL : 
 PROPOSED CH. : 10000
 PROPOSED ROW : 

Urga/Korba

Pathalgaon

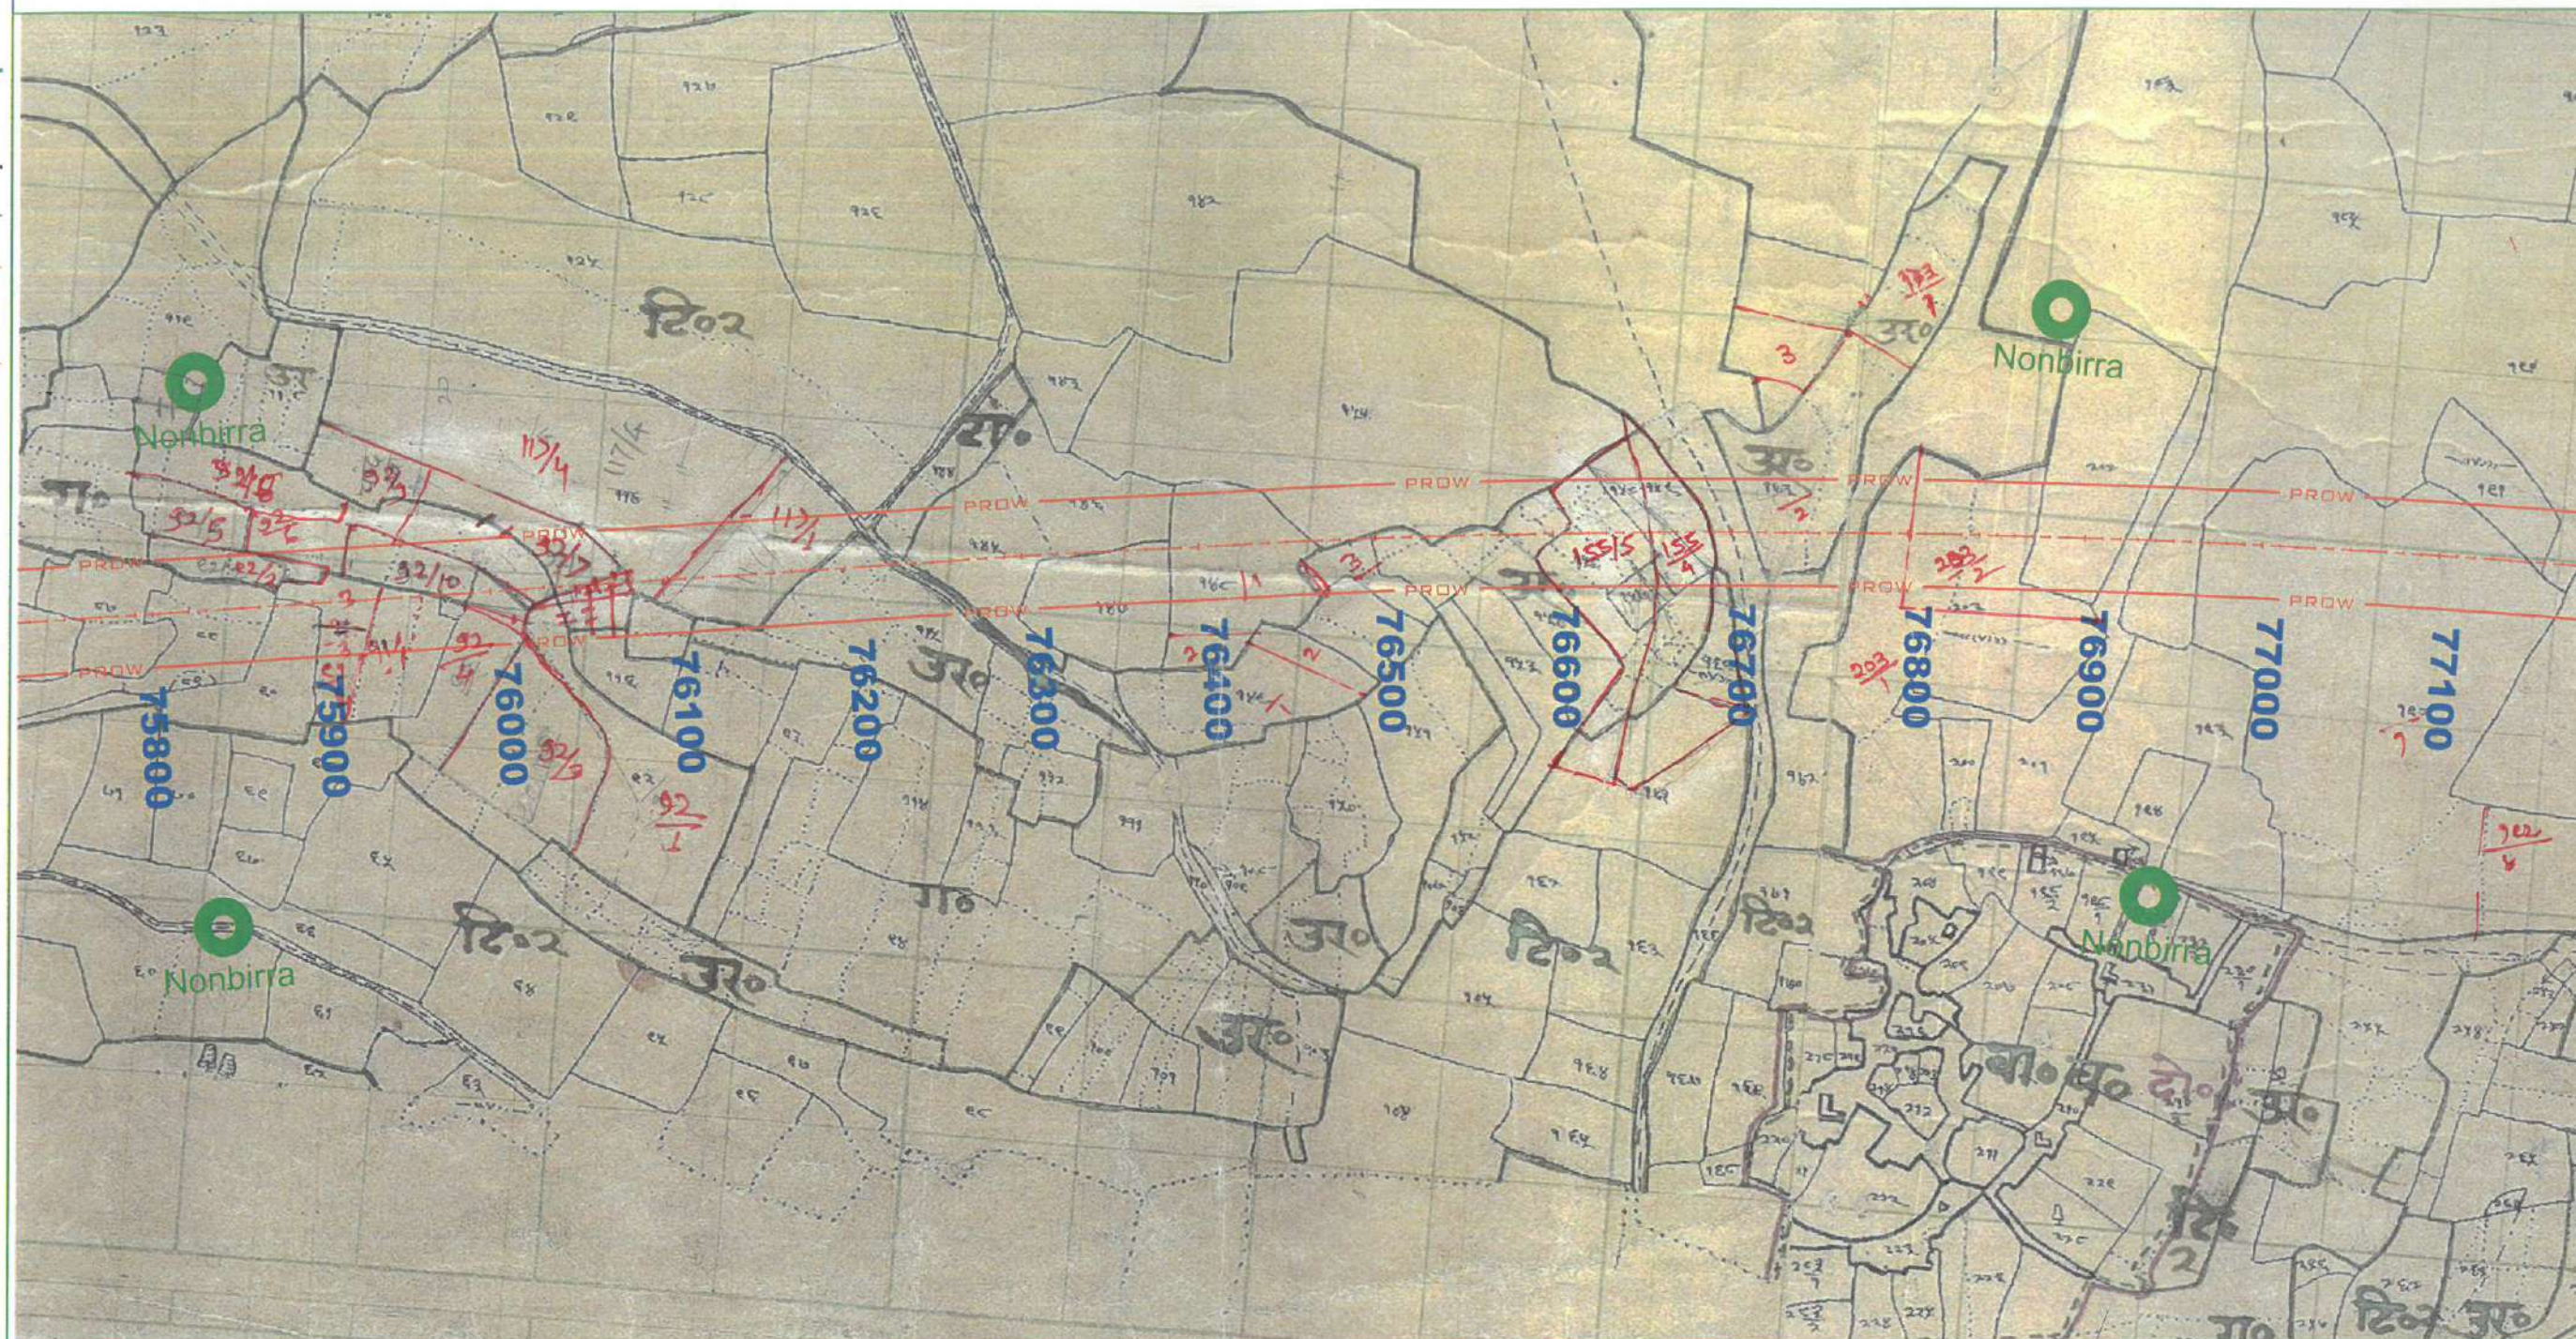

(Signature)
 (पटवारी)
 तह. करतला
 जिला कोरबा (छ.ग.)

(Signature)
 नूतन देवानन
 राजस्व निरीक्षक
 रा.नि.म.-
 तह.-

(Signature)
 जिला-कोरबा (छ.ग.)



(Signature)
 अनुविभागीय अधिकारी (राजस्व,
 कोरबा, जिला-कोरबा (छ.ग.)

Village - Nonbirra

Rev.	Date	Description
RO	25-01-2019	DRAFT LAND ACQUISITION PLAN
R1	23-09-2019	MINIMUM ROW CHANGE TO 60m As Per MOM Dated 3 Sep 2019

Authority:
 National Highways
 Authority of India

Design Consultants:
 Transys Consulting Pvt. Ltd. ACE
 Accredited Consulting Engineers Pvt. Ltd.

Project:
 Urga-Pathalgaon Section of NH-130A
 Consultancy Services for preparation of Detailed Project Report for development of
 Economic Corridors, Inter Corridors, Feeder Routes to improve the efficiency of

DRAWN BY: SUMAN
 DESIGNED BY: SANDEEP
 CHECKED BY: KSN REDDY

DRAFT LAND
 ACQUISITION
 PLAN


Title: Land Acquisition Plan (Km 75+800) to Km 77+100
 Project Code Size Scale Drg. No Rev:

LEGEND :

VILLAGE NAME : 
 VILLAGE BOUNDARY : 
 SURVEY NUMBER : 100
 SURVEY (KHASRA) BOUNDARY : 
 EXISTING ROW : 
 PROPOSED CL : 
 PROPOSED CH. : 10000
 PROPOSED ROW : 

Urga/Korba

Pathalgaon

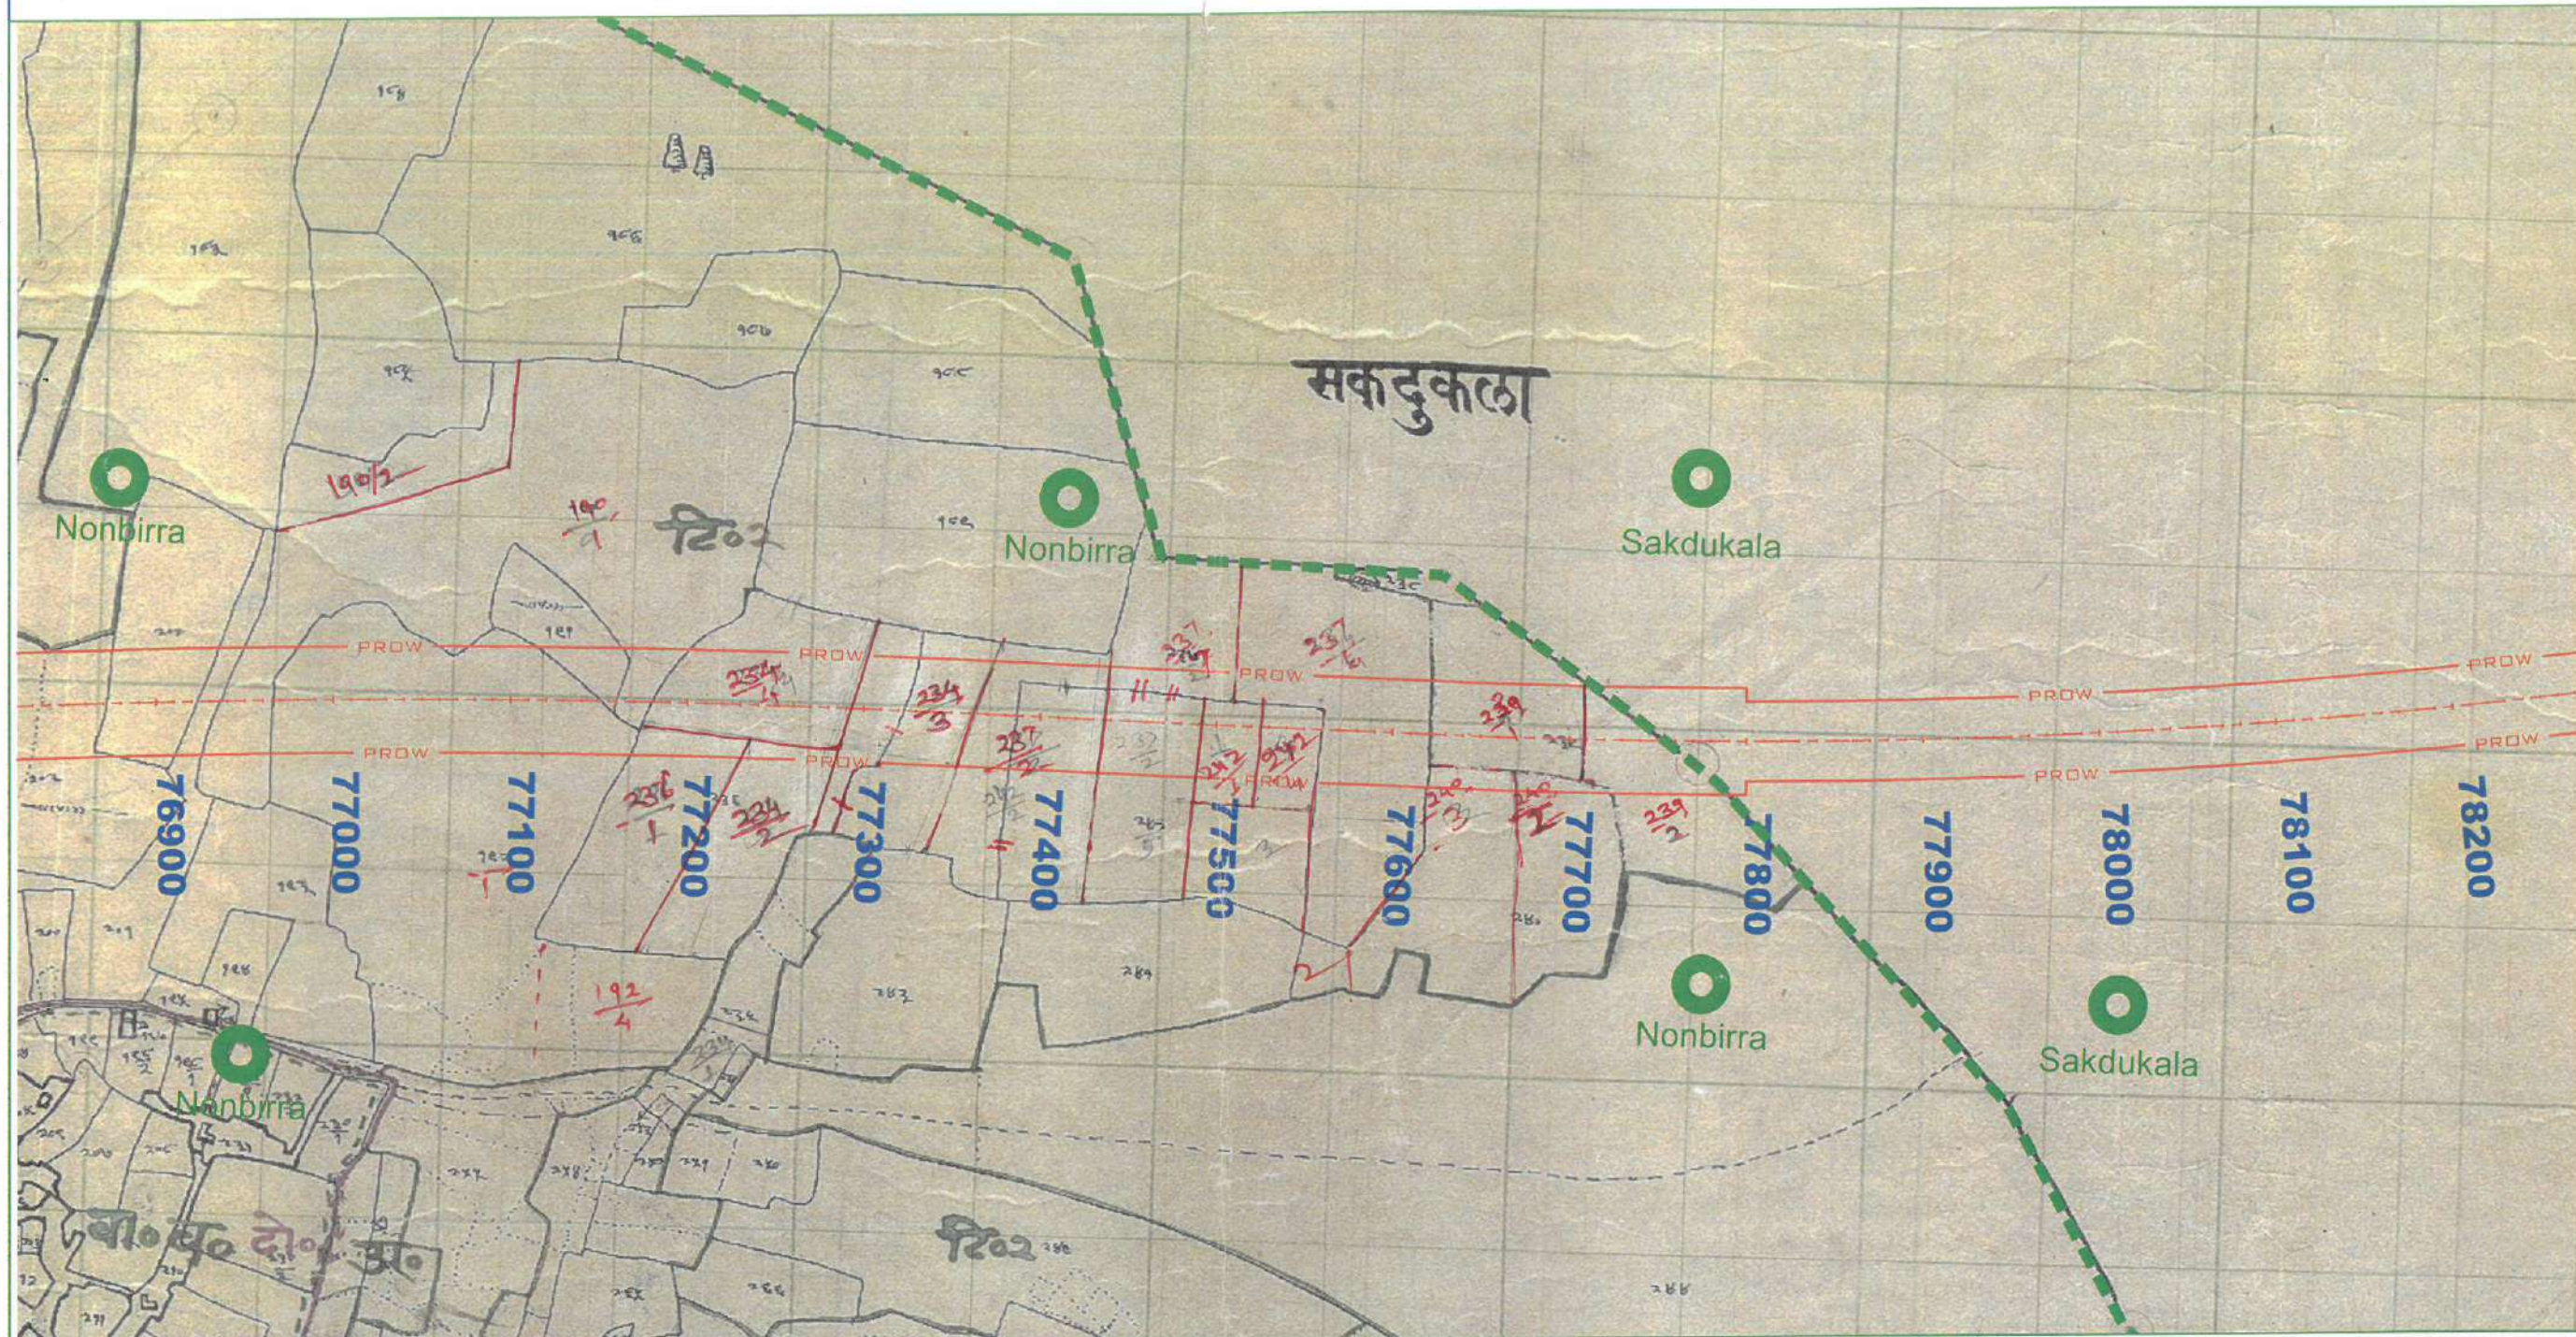

Handwritten signatures and stamps are present in this section. A purple stamp reads 'नूतन देवीनगर राजस्व निरीक्षक' (New Devinagar Revenue Inspector). A blue stamp reads 'अनुविभागीय अधिकारी (राजस्व)' (Sub-Divisional Officer (Revenue)).

Village - Nonbirra

Rev.	Date	Description
RD	25-01-2019	DRAFT LAND ACQUISITION PLAN
R1	23-09-2019	MINIMUM ROW CHANGE TO 50m As Per MOM Dated 3 Sep 2019

Authority:
 National Highways
 Authority of India

Design Consultants:
 Transys Consulting Pvt. Ltd. ACE
 the association with
 Accrete Consulting Engineers Pvt. Ltd.

Project:
 Urga-Pathalgaon Section of NH-130A
 Consultancy Services for preparation of Detailed Project Report for development of
 Economic Corridors, Inter Corridors, Feeder Routes to improve the efficiency of

DRAWN BY : SUMAN
 DESIGNED BY : SANDEEP
 CHECKED BY : KSN REDDY

DRAFT LAND
 ACQUISITION
 PLAN

Title: Land Acquisition Plan (Km 77+100) to Km 77+755)


Project Code	Size	Scale	Org. No	Rev:

LEGEND :

VILLAGE NAME : 
 VILLAGE BOUNDARY : 
 SURVEY NUMBER : 100
 SURVEY (KHASRA) BOUNDARY : 
 EXISTING ROW : 
 PROPOSED CL : 
 PROPOSED CH. : 10000
 PROPOSED ROW : 


Urga/Korba

Pathalgaon

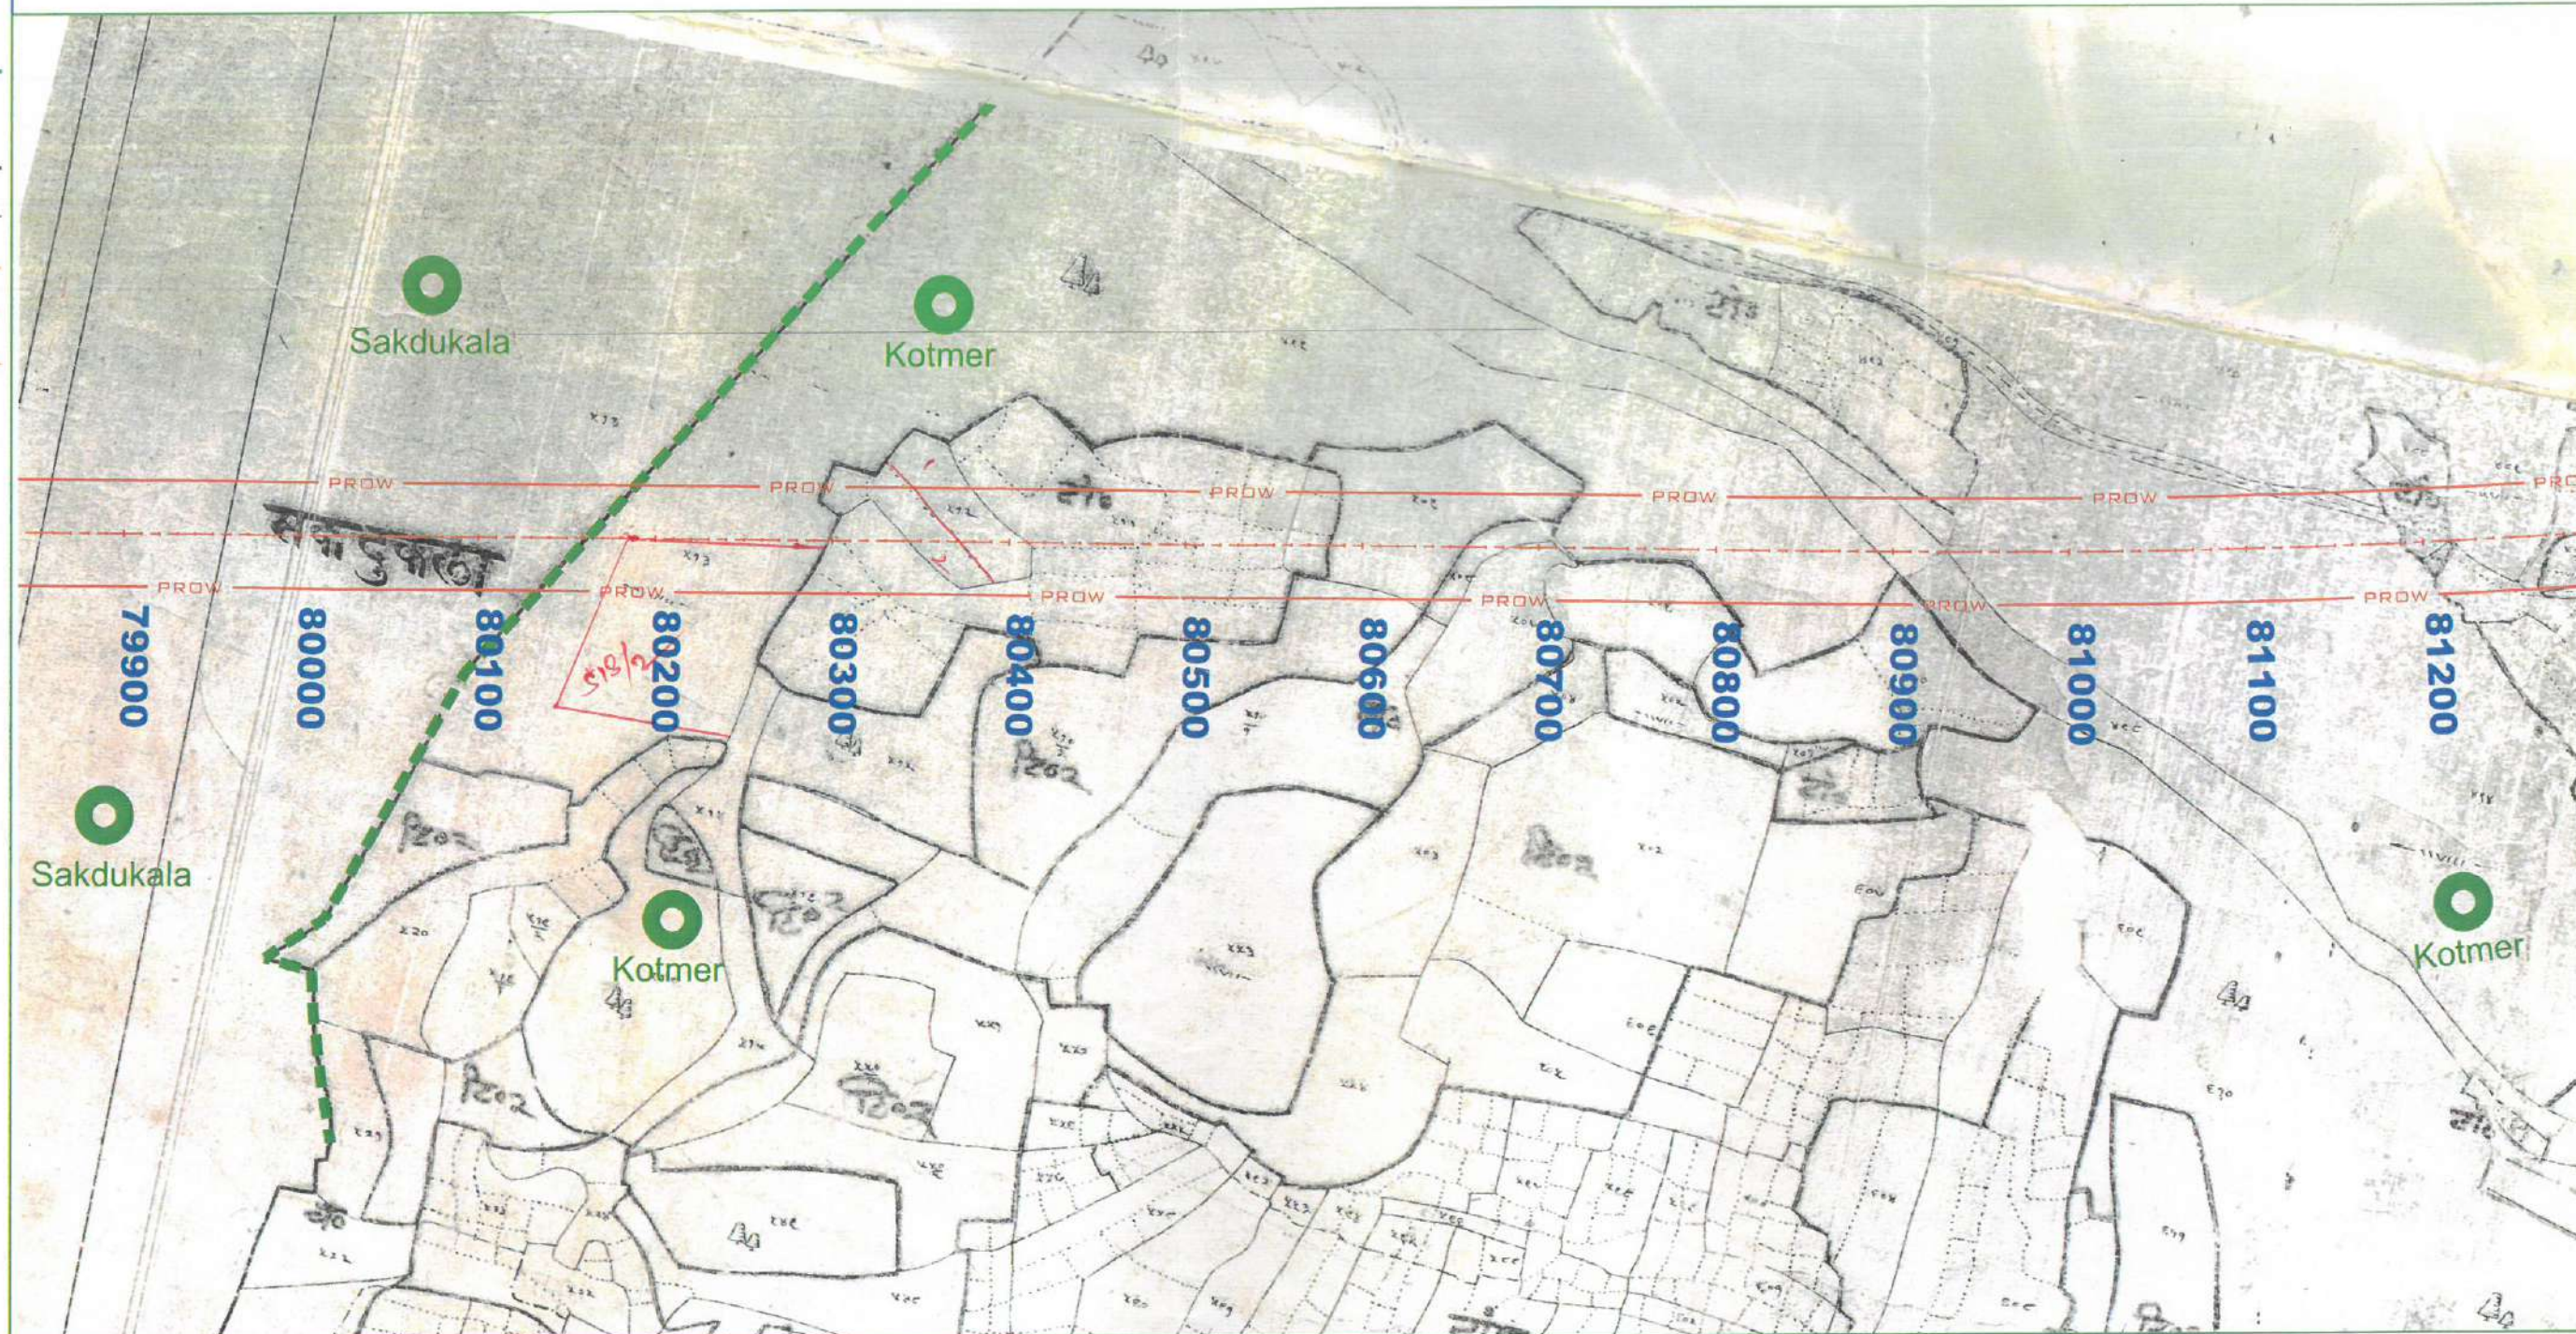



कमलेश कुमार जायसवाल
 (ह.न.
 मुख्यालय
 रा.नि.म.
 लखनौ)


राजेश कुमार
 तह. करतला
 जिला-कोरबा (छ.ग.)

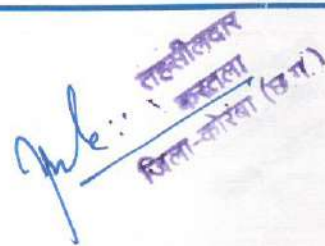
राजेश कुमार
 जिला-कोरबा (छ.ग.)

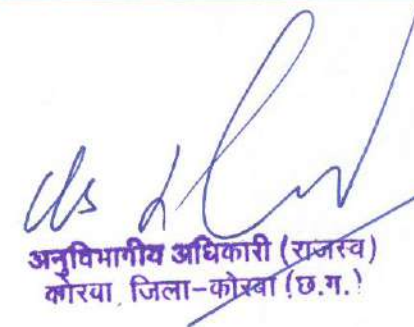


अनुपम कुमार
 अनुविभागीय अधिकारी (राजस्व)
 कोरबा, जिला-कोरबा (छ.ग.)

Village - Kotmer

Rev.	Date	Description
RD	25-01-2019	DRAFT LAND ACQUISITION PLAN
R1	23-09-2019	MINIMUM ROW CHANGE TO 60m As Per MOM Dated 3 Sep 2019

Authority:
 **National Highways Authority of India**

Design Consultants:
 **Transys Consulting Pvt. Ltd. ACE**
 in association with
Accrete Consulting Engineers Pvt. Ltd.

Project:
Urga-Pathalgaon Section of NH-130A
 Consultancy Services for preparation of Detailed Project Report for development of Economic Corridors, Inter Corridors, Feeder Routes to improve the efficiency of

DRAWN BY: SUMAN
 DESIGNED BY: SANDEEP
 CHECKED BY: KSN REDDY

DRAFT LAND ACQUISITION PLAN

Title: **Land Acquisition Plan (Km 80+160 to Km 81+200)**
 Project Code: Size: Scale: Dwg. No: Rev: 1/1

VILLAGE NAME : 

VILLAGE BOUNDARY : 

SURVEY NUMBER : **100**

SURVEY (KHASRA) BOUNDARY : 


EXISTING ROW : —EROW—

PROPOSED CL : 

PROPOSED CH. : **10000**

PROPOSED ROW : —PROW—

Pathalgaon

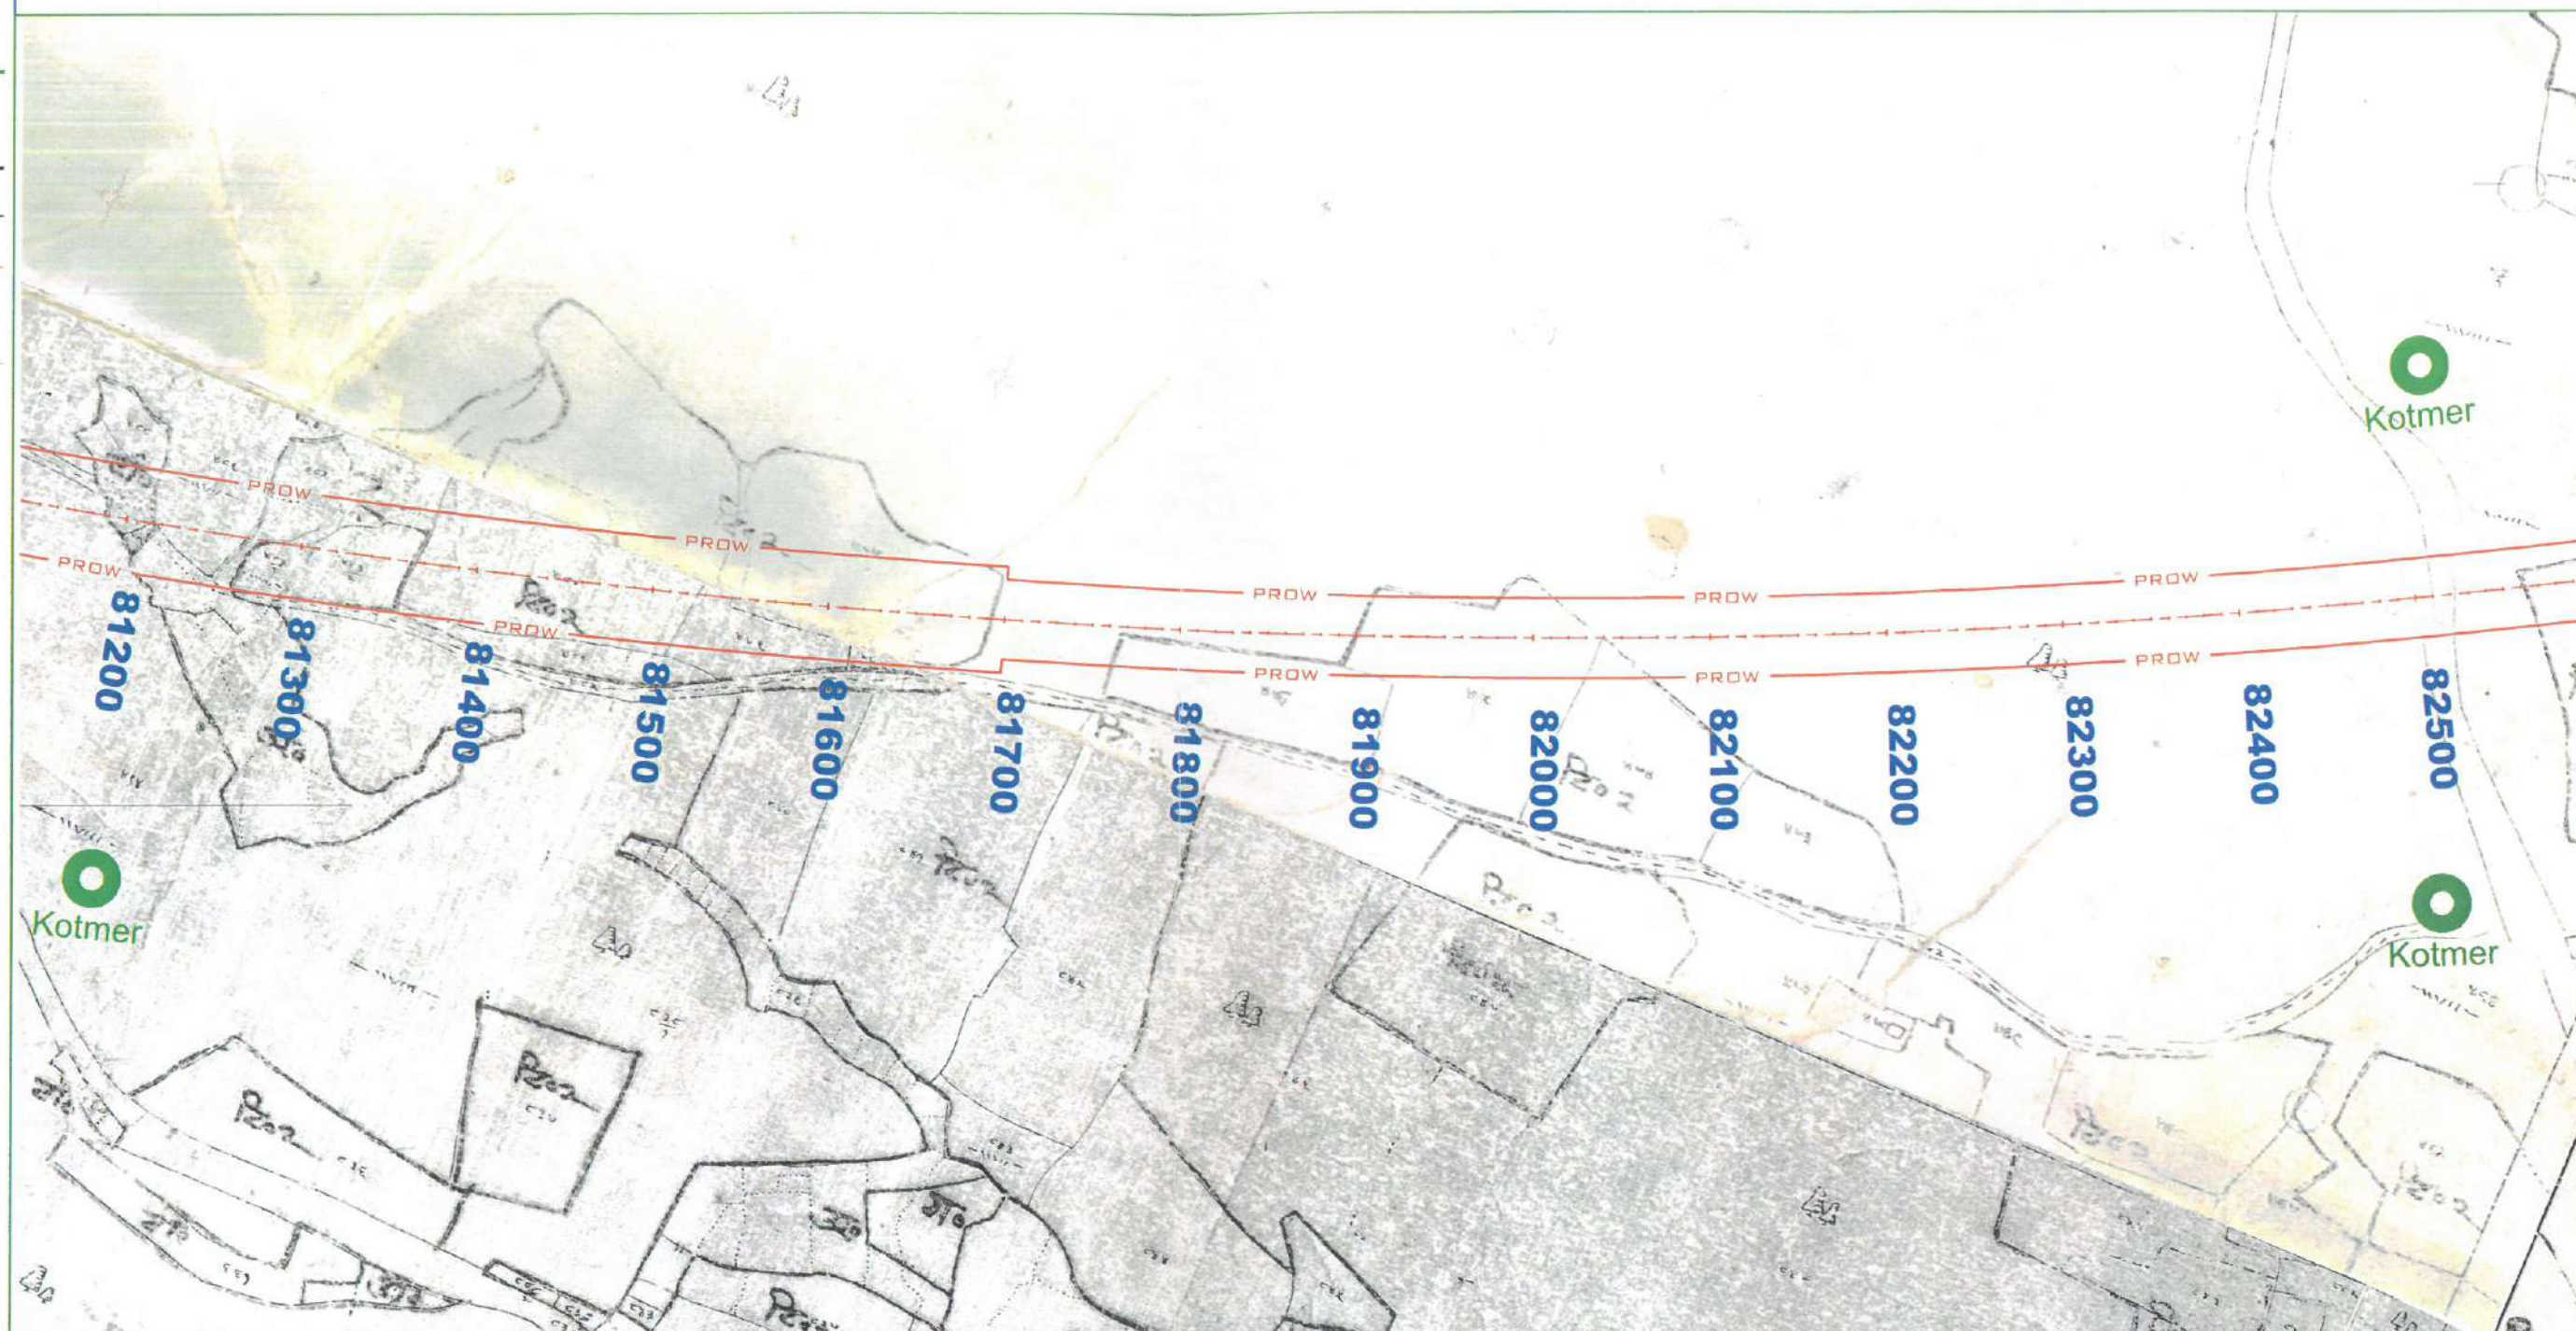

कमलेश कुमार जायसवाल
(ह.न.)
मुख्यालय
श.नि.म
तहसील

राजस्व निरोक्षक
तह० करतला
जिला-कोरवा (छ.ग.)

pub: राजसीलवार
जिला-कोटा (स.ग.)



अनुविभागीय अधिकारी (राजस्व)
कोरवा, जिला-कोरवा (छ.प्र.)

Village - Kotmer

Rev.	Date	Description
RD	25-01-2019	DRAFT LAND ACQUISITION PLAN
R1	23-09-2019	MINIMUM ROW CHANGE TO 60m As Per MOM Dated 3 Sep 2019

Authority:  National Highways Authority of India



Design Consultants:

 **Transys Consulting Pvt. Ltd.** 
in association with
Accrete Consulting Engineers Pvt. Ltd.

Project: **Urga-Pathalgaon Section of NH-130A**
Consultancy Services for preparation of Detailed Project Report for development of Economic Corridors, Inter Corridors, Feeder Routes to improve the efficiency of

DRAWN BY	SUMAN
DESIGNED BY	SANDEEP
CHECKED BY	KSN REDDY

**DRAFT LAND
ACQUISITION
PLAN**


Title: Land Acquisition Plan (Km 81+200 to Km 82+500)				
Project Code	Size	Scale	Drq. No	Rev.

LEGEND :

VILLAGE NAME : 
 VILLAGE BOUNDARY : 
 SURVEY NUMBER : 100
 SURVEY (KHASRA) BOUNDARY : 
 EXISTING ROW : 
 PROPOSED CL : 
 PROPOSED CH : 10000
 PROPOSED ROW : 

Urga/Korba

Pathalgaon

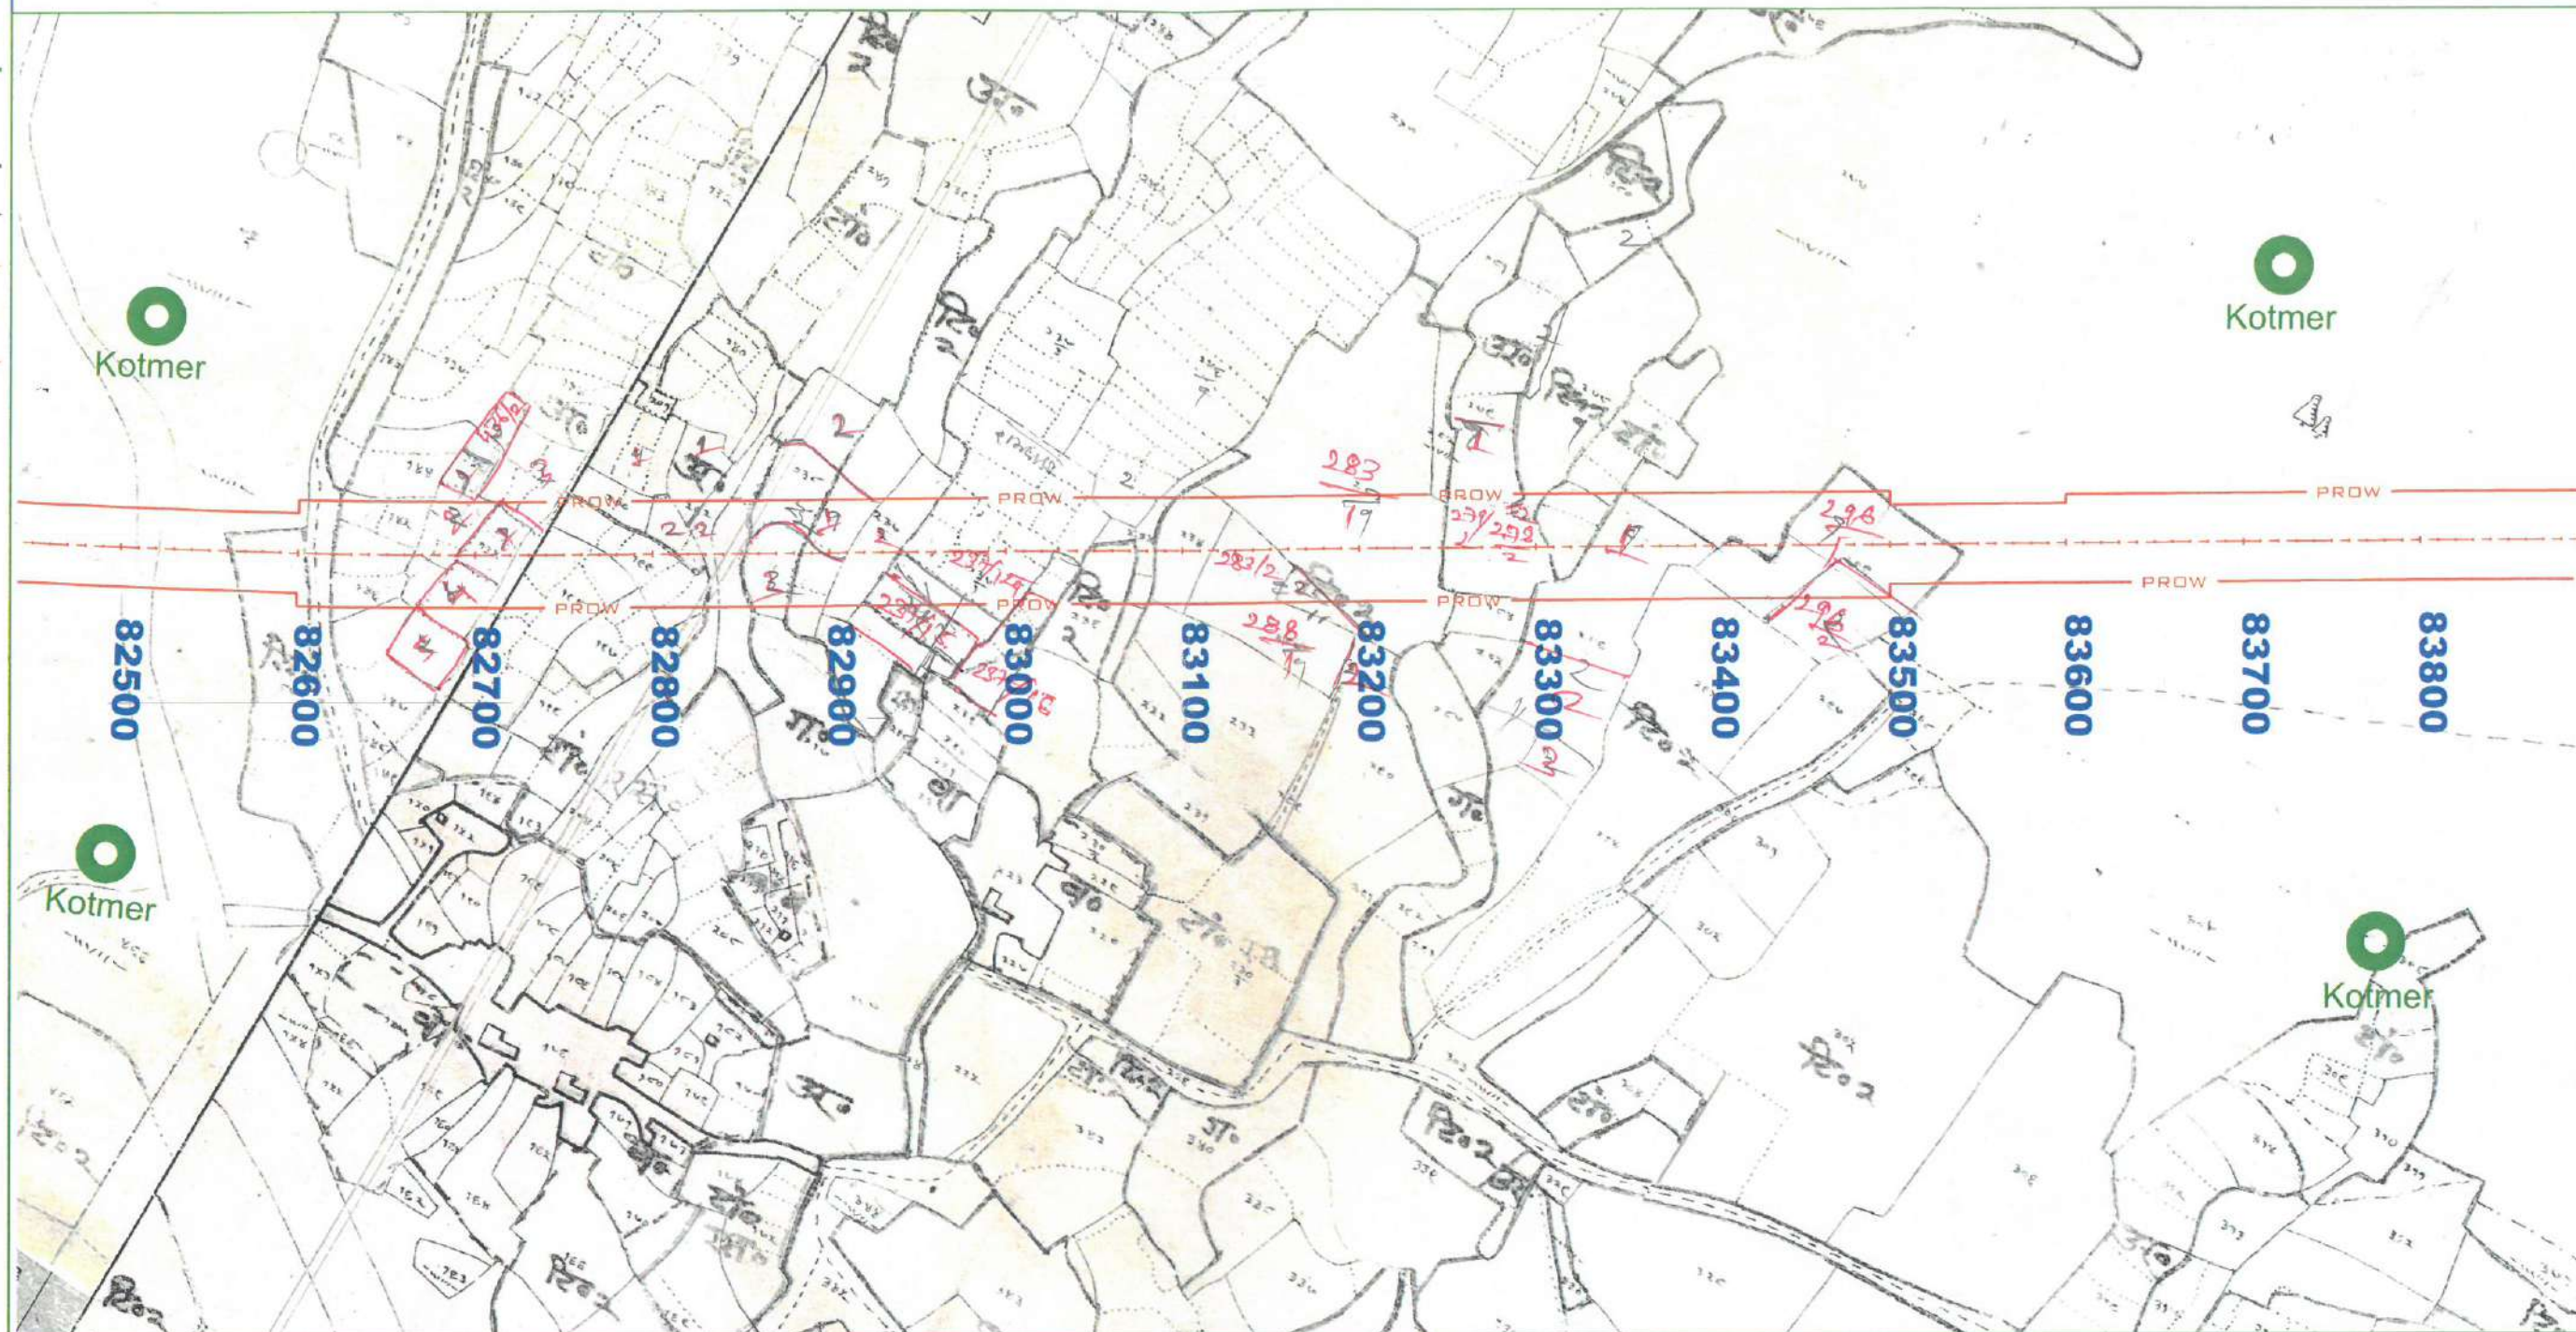

[Signature]
कमलेश कुमार जायसवाल
 (ह.न.
 मुख्यालय
 रा.नि.म.
 लहसा)

[Signature]
राजेश्वर निराक्षक
 तह. करतला
 जिला-कोरबा (छ.ग.)

[Signature]
तहसीलदार
कोरबा
जिला-कोरबा (छ.ग.)



[Signature]
अनुविभागीय अधिकारी (राजस्व)
कोरबा, जिला-कोरबा (छ.ग.)

Village - Kotmer

Rev.	Date	Description
RD	25-01-2019	DRAFT LAND ACQUISITION PLAN
R1	23-09-2019	MINIMUM ROW CHANGE TO 60m As Per MOM Dated 3 Sep 2019

Authority:
National Highways
Authority of India

Design Consultants:
Transys Consulting Pvt. Ltd. ACE
 in association with
Accrete Consulting Engineers Pvt. Ltd.

Project:
Urga-Pathalgaon Section of NH-130A
 Consultancy Services for preparation of Detailed Project Report for development of
 Economic Corridors, Inter Corridors, Feeder Routes to improve the efficiency of

DRAWN BY : SUMAN
 DESIGNED BY : SANDEEP
 CHECKED BY : KSN REDDY

DRAFT LAND
ACQUISITION
PLAN


Title: **Land Acquisition Plan (Km 82+500 to Km 83+800)**
 Project Code: Size: Scale: Dwg. No: Rev: 14

LEGEND :

VILLAGE NAME : 
 VILLAGE BOUNDARY : 
 SURVEY NUMBER : 100
 SURVEY (KHASRA) BOUNDARY : 
 EXISTING ROW : 
 PROPOSED CL : 
 PROPOSED CH : 10000
 PROPOSED ROW : 

Urga/Korba

Pathalgaon

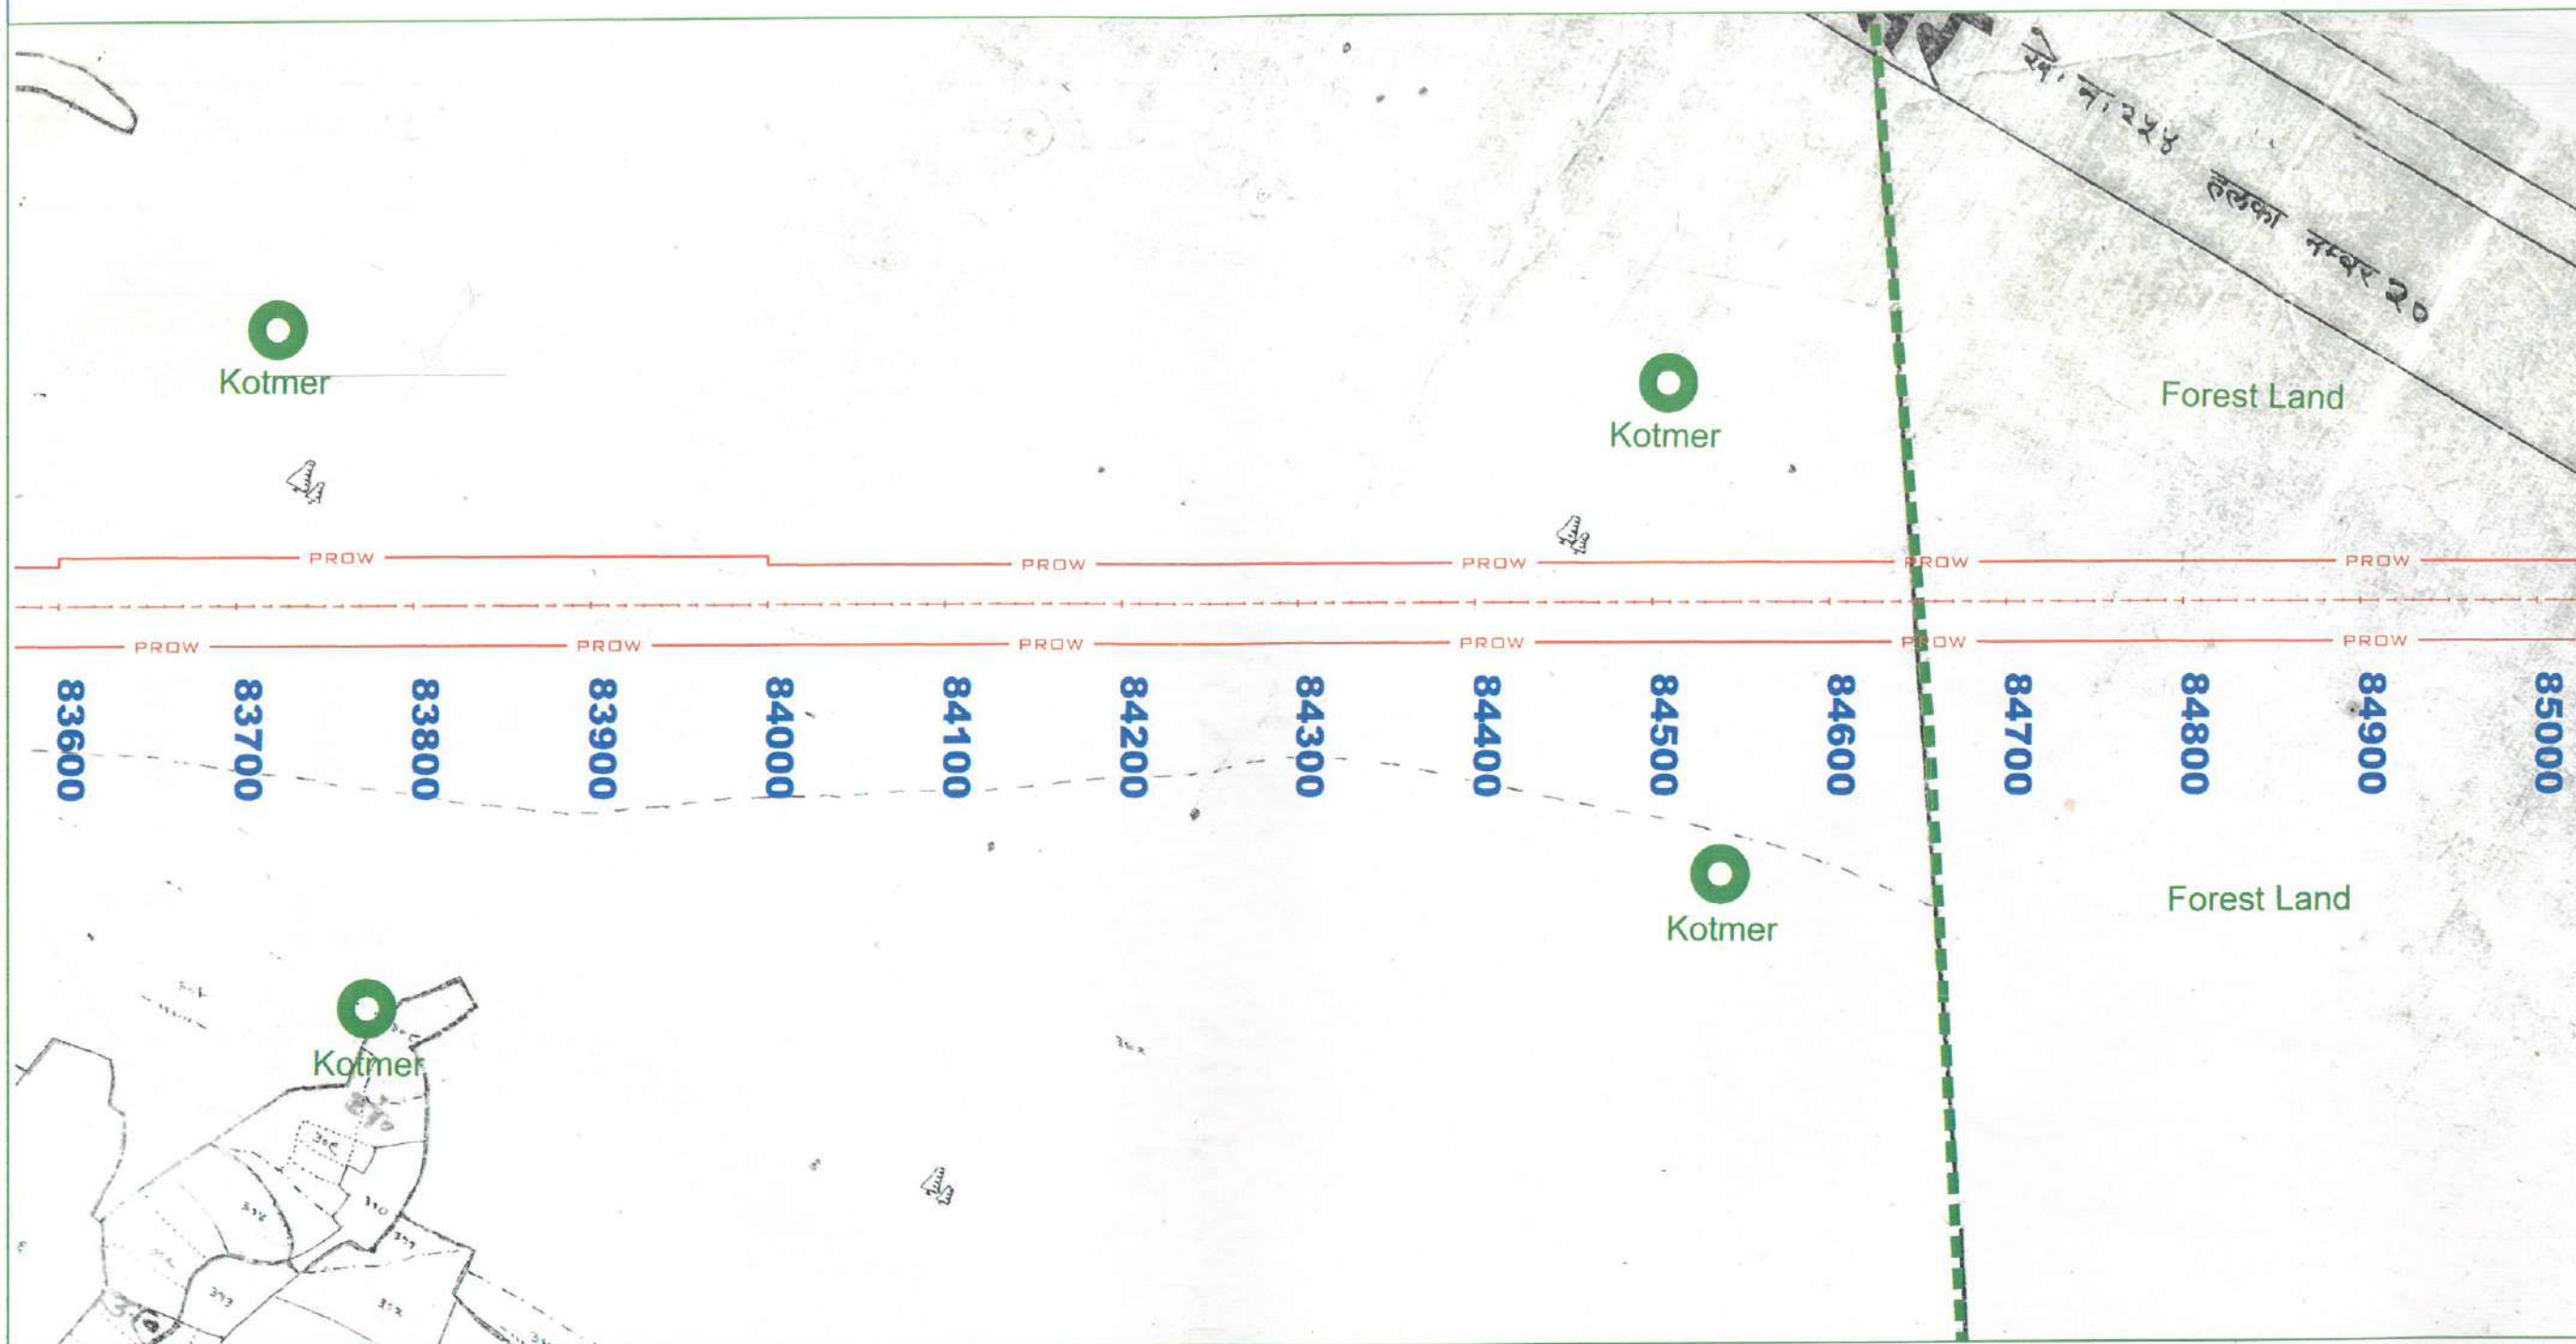

[Signature]
 कमलेश कुमार जायसवाल
 (ह.न.
 मुख्यालय
 रा.नि.म.
 कलकत्ता)

[Signature]
 राजस्व निरीक्षक
 तह० करतला
 जिला-कोरबा (छ.प्र.)

[Signature]
 तहसीलदार
 करतला
 जिला-कोरबा (छ.प्र.)



[Signature]
 अनुविभागीय अधिकारी (राजस्व,
 कोरबा, जिला-कोरबा (छ.प्र.))

Village - Kotmer

Rev.	Date	Description
RD	25-01-2019	DRAFT LAND ACQUISITION PLAN
R1	23-09-2019	MINIMUM ROW CHANGE TO 60m As Per MOM Dated 3 Sep 2019

Authority:
 National Highways
 Authority of India

Design Consultants:
 Transys Consulting Pvt. Ltd. ACE
 in association with
 Accrete Consulting Engineers Pvt. Ltd.

Project:
 Urga-Pathalgaon Section of NH-130A
 Consultancy Services for preparation of Detailed Project Report for development of
 Economic Corridors, Inter Corridors, Feeder Routes to improve the efficiency of

DRAWN BY : SUKMAN
 DESIGNED BY : SANDEEP
 CHECKED BY : KSN REDDY

DRAFT LAND
 ACQUISITION
 PLAN


Title: Land Acquisition Plan (Km 83+800 to Km 84+650)				
Project Code	Size	Scale	Dwg. No	Rev.

LEGEND :

- VILLAGE NAME : 
- VILLAGE BOUNDARY : 
- SURVEY NUMBER : 100
- SURVEY (KHASRA) BOUNDARY : 
- EXISTING ROW : 
- PROPOSED CL : 
- PROPOSED CH. : 10000
- PROPOSED ROW : 

Urga/Korba

Pathalgaon

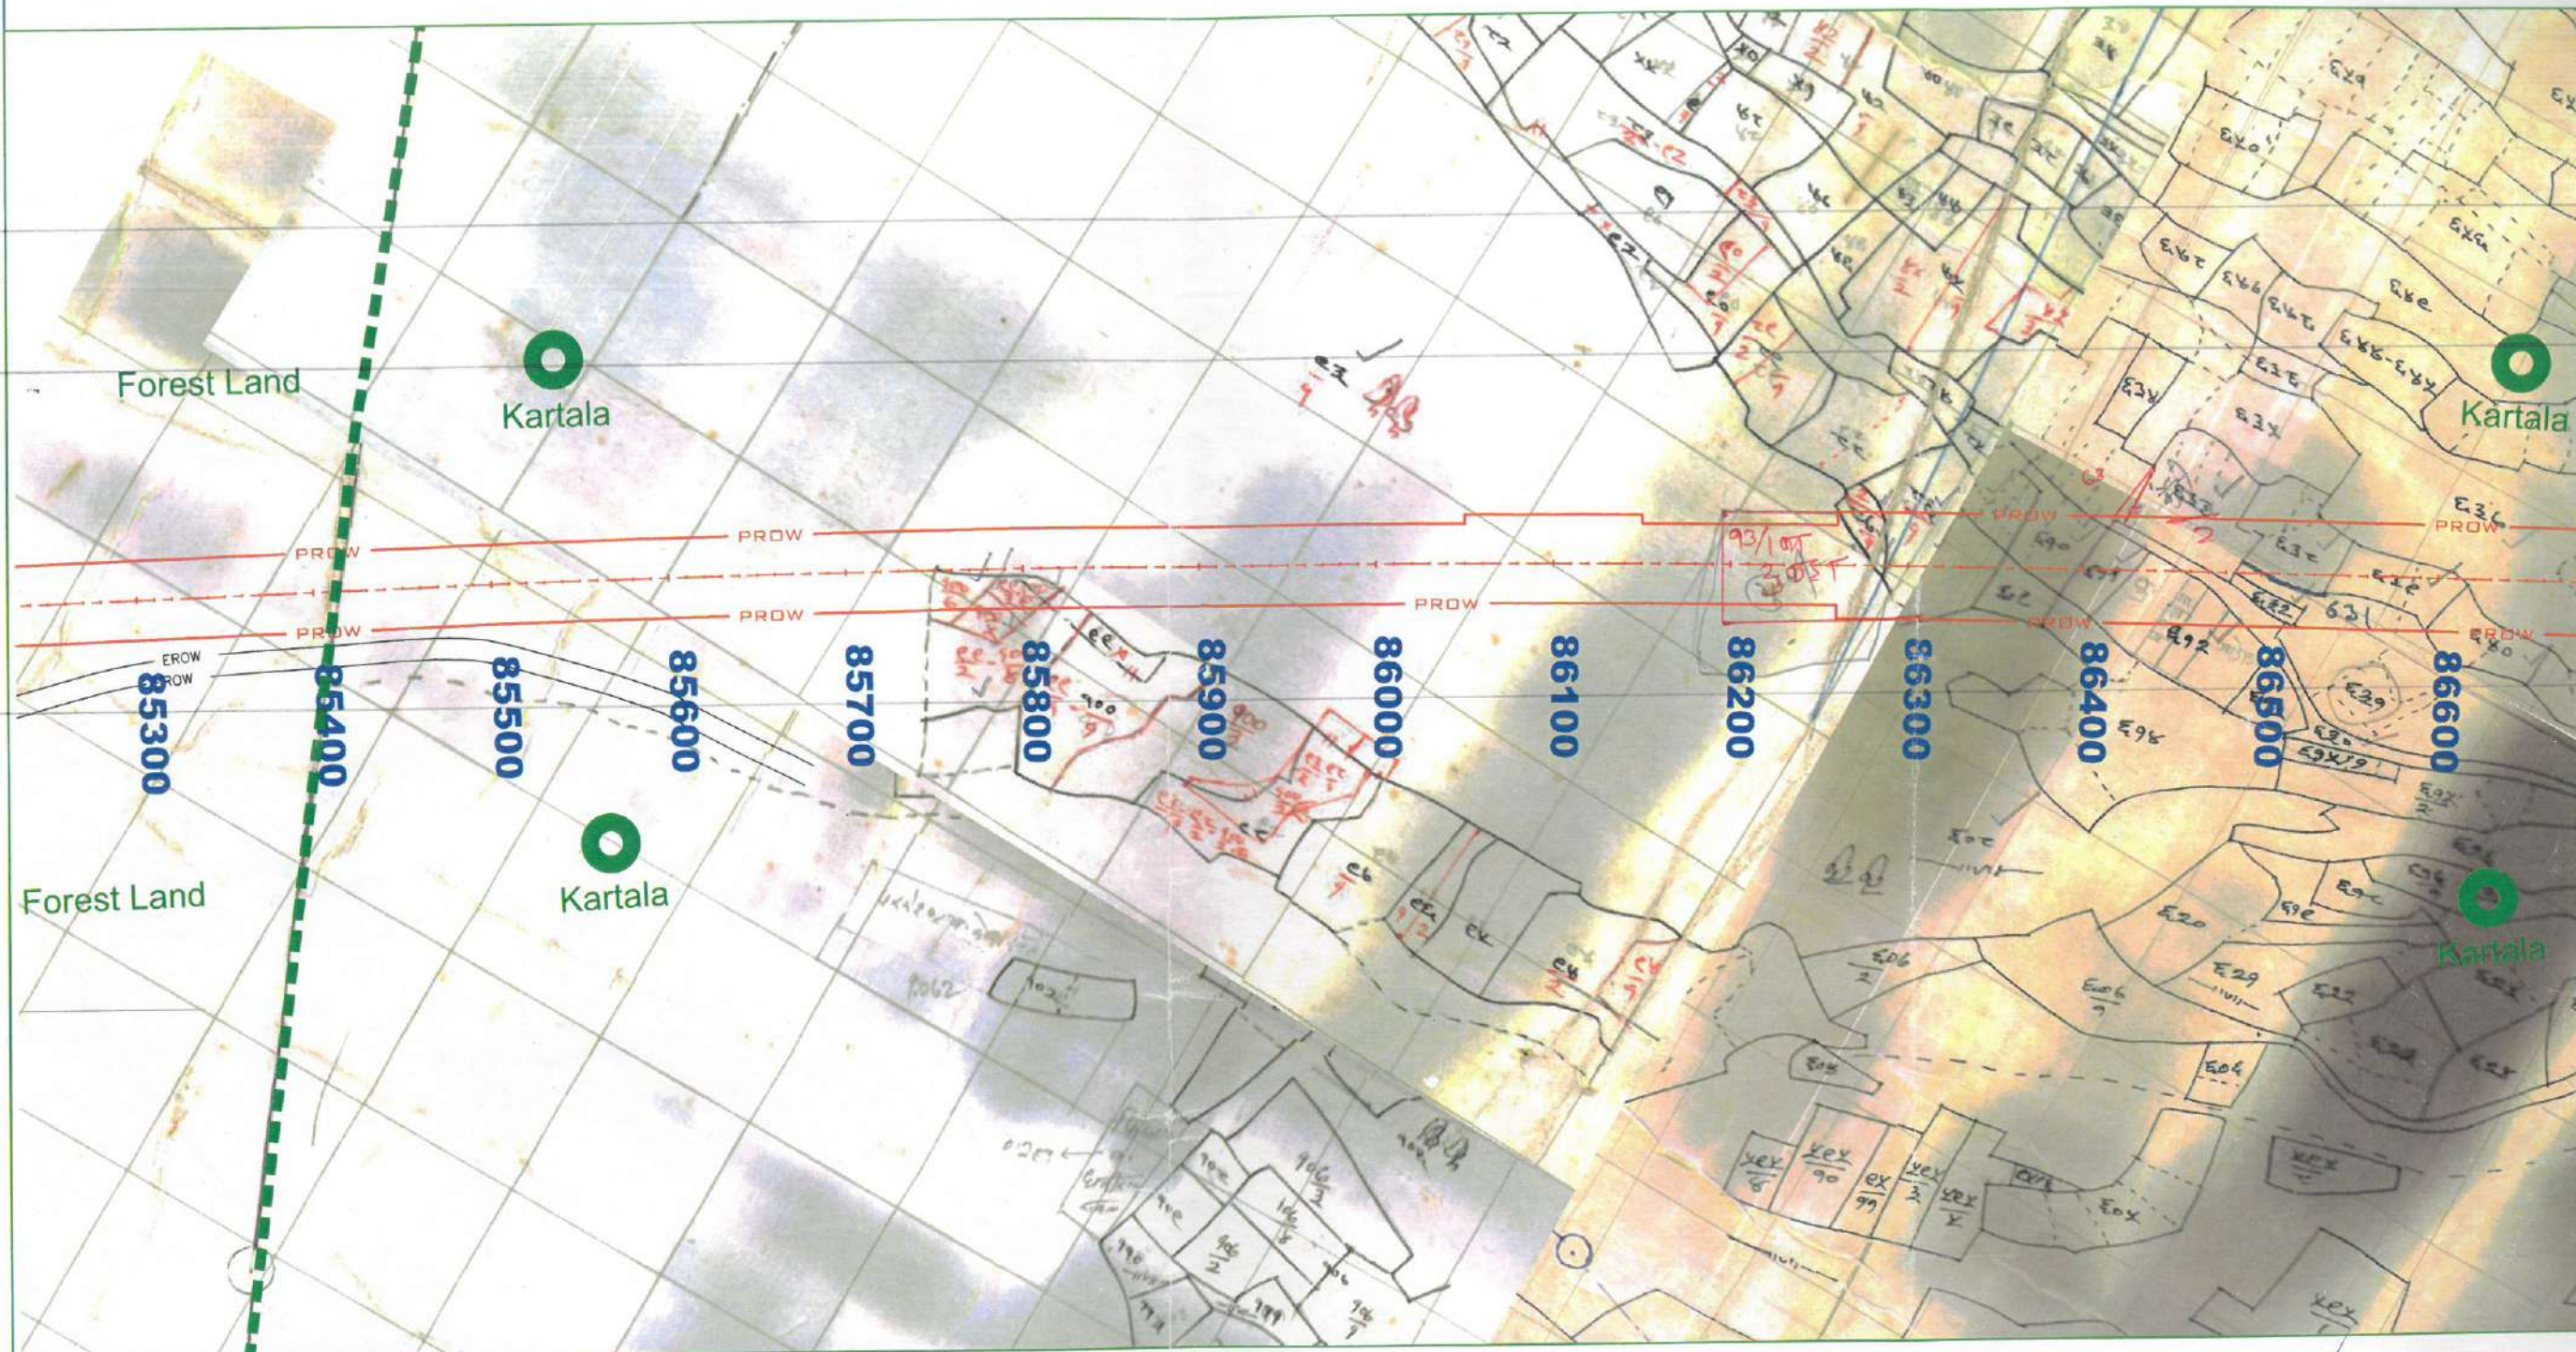

[Signature]

कमलेश कुमार जायसवाल

ह.न.
मुख्यालय
रा.नि.म
तहसील

[Signature]

राजस्व निरीक्षक
तहसील कारतला
जिला-कोरवा (छ.ग.)

[Signature]
तहसीलदार
कोरवा (छ.ग.)



[Signature]
अनुविभागीय अधिकारी (राजस्व)
कोरवा, जिला-कोरवा (छ.ग.)

Village - Kartala

Rev.	Date	Description
RO	25-01-2019	DRAFT LAND ACQUISITION PLAN
R1	23-09-2019	MINIMUM ROW CHANGE TO 60m As Per MOM Dated 3 Sep 2019

Authority:
National Highways
Authority of India

Design Consultants:
Transys Consulting Pvt. Ltd. ACE
in association with
Accrete Consulting Engineers Pvt. Ltd.

Project:
Urga-Pathalgaon Section of NH-130A
Consultancy Services for preparation of Detailed Project Report for development of
Economic Corridors, Inter Corridors, Feeder Routes to improve the efficiency of

DRAWN BY : SUMAN
DESIGNED BY : SANDEEP
CHECKED BY : KSH REDDY

DRAFT LAND
ACQUISITION
PLAN


Title: Land Acquisition Plan (Km 85+410 to Km 86+600)				
Project Code	Size	Scale	Orig. No	Rev.
				01

LEGEND :

VILLAGE NAME : 
 VILLAGE BOUNDARY : 
 SURVEY NUMBER : 100
 SURVEY (KHASRA) BOUNDARY : 
 EXISTING ROW : 
 PROPOSED CL : 
 PROPOSED CH : 10000
 PROPOSED ROW : 

Urga/Korba

Pathalgaon

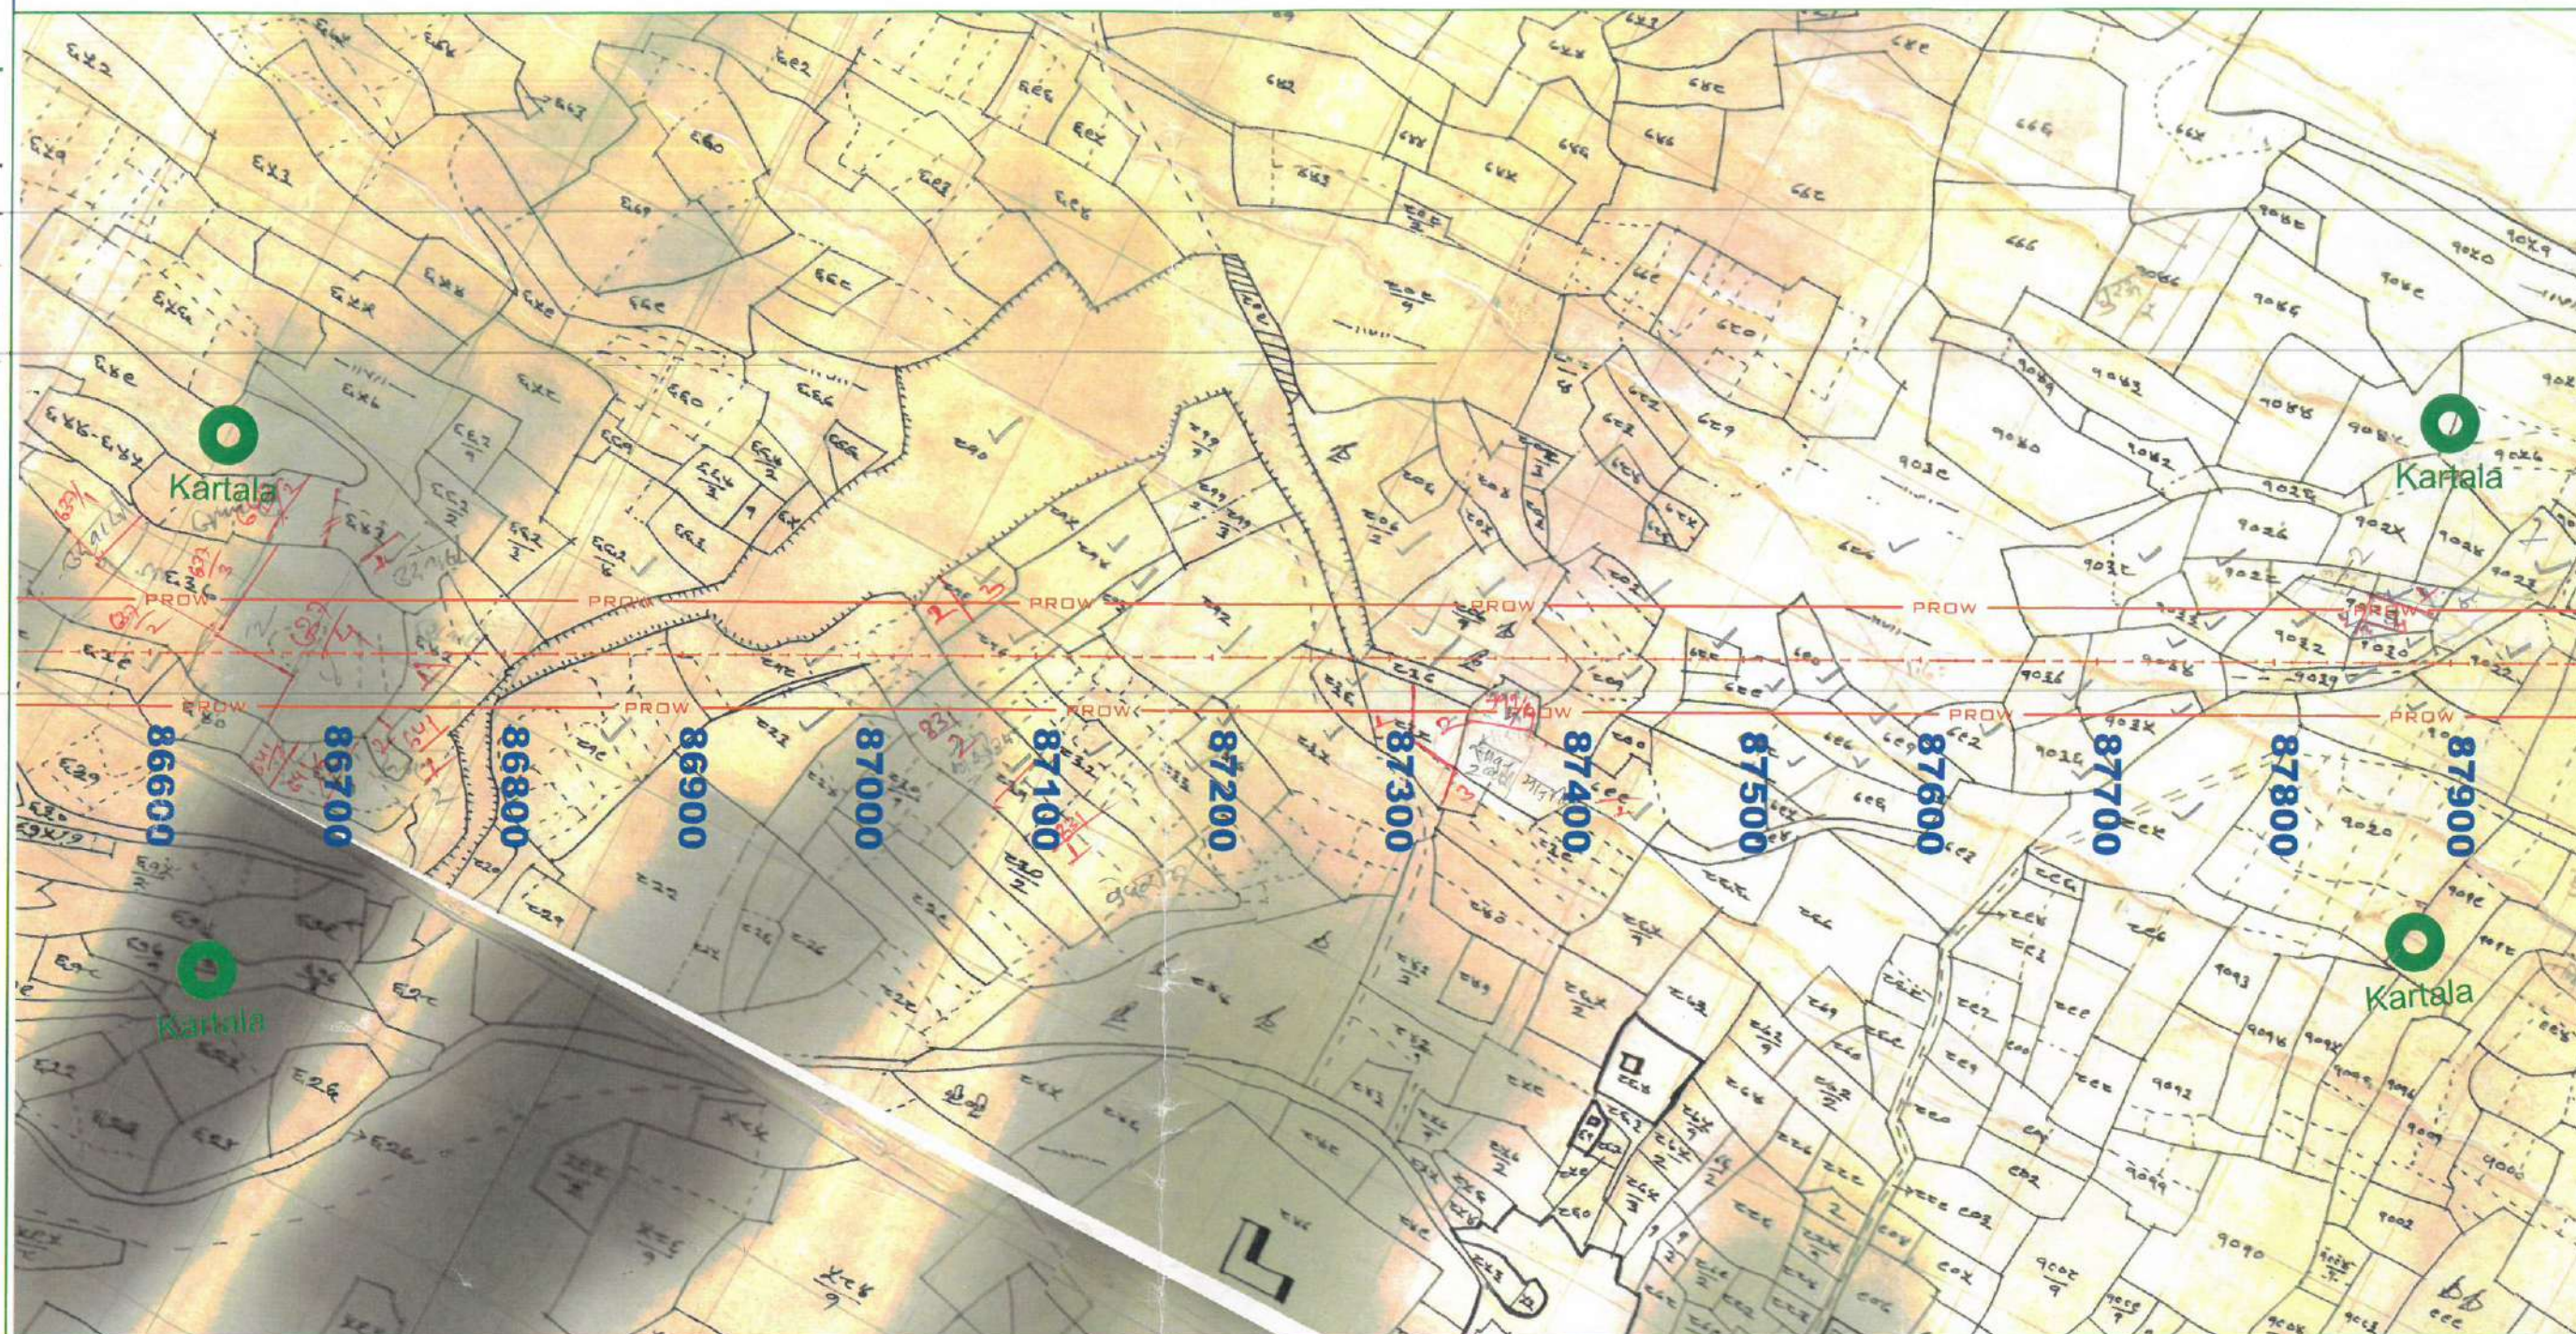

Handwritten signature

कमलेश कुमार जायसवाल

ह.न.
मुख्यालय
रा.नि.म.
तहसील

Handwritten signature

राजस्व निरीक्षक
तह० करतला
जिला-कोरवा (छ.ग.)

Handwritten signature
तहसीलदार
जिला-कोरवा (छ.ग.)



Handwritten signature

अनुविभागीय अधिकारी (राजस्व)
कोरवा जिला-कोरवा (छ.ग.)

Village - Kartala

Rev.	Date	Description
RD	25-01-2019	DRAFT LAND ACQUISITION PLAN
R1	23-09-2019	MINIMUM ROW CHANGE TO 60m As Per MOM Dated 3 Sep 2019

Authority:
National Highways
Authority of India

Design Consultants:
Transys Consulting Pvt. Ltd. ACE
in association with
Accrete Consulting Engineers Pvt. Ltd.

Project:
Urga-Pathalgaon Section of NH-130A
Consultancy Services for preparation of Detailed Project Report for development of
Economic Corridors, Inter Corridors, Feeder Routes to improve the efficiency of

DRAWN BY: SUMAN
DESIGNED BY: SANDEEP
CHECKED BY: KSH REDDY

DRAFT LAND
ACQUISITION
PLAN

Title: Land Acquisition Plan (Km 86+600 to Km 87+900)
Project Code: Size: Scale: Drg. No: Rev: 01

LEGEND :

VILLAGE NAME : 
 VILLAGE BOUNDARY : 
 SURVEY NUMBER : 100
 SURVEY (KHASRA) BOUNDARY : 
 EXISTING ROW : 
 PROPOSED CL : 
 PROPOSED CH : 10000
 PROPOSED ROW : 

Urga/Korba

Pathalgaon



[Signature]

कमलेश कुमार जायसवाल

ह.न.
मुख्यालय
द.नि.म
तहसील

[Signature]

राजस्व निरीक्षक
तह० करतला
जिला-कोरबा (छ.ग.)

[Signature]
तहसीलदार
कोरबा (छ.ग.)
जिला-कोरबा (छ.ग.)



[Signature]

अनुविभागीय अधिकारी (राजस्व)
कोरबा, जिला-कोरबा (छ.ग.)

Village - Kartala

Rev.	Date	Description
RD	25-01-2019	DRAFT LAND ACQUISITION PLAN
RI	23-09-2019	MINIMUM ROW CHANGE TO 60m As Per MOM Dated 3 Sep 2019

Authority:
National Highways
Authority of India

Design Consultants:
Transys Consulting Pvt. Ltd. ACE
in association with
Accrete Consulting Engineers Pvt. Ltd.

Project:
Urga-Pathalgaon Section of NH-130A
Consultancy Services for preparation of Detailed Project Report for development of
Economic Corridors, Inter Corridors, Feeder Routes to improve the efficiency of

DRAWN BY: SUMAN
DESIGNED BY: SANDEEP
CHECKED BY: KSN REDDY

DRAFT LAND
ACQUISITION
PLAN


Title: Land Acquisition Plan (Km 87+900 to Km 89+200)				
Project Code	Size	Scale	Drw. No	Rev.

LEGEND :

VILLAGE NAME : 
 VILLAGE BOUNDARY : 
 SURVEY NUMBER : 100
 SURVEY (KHASRA) BOUNDARY : 
 EXISTING ROW : 
 PROPOSED CL : 
 PROPOSED CH : 10000
 PROPOSED ROW : 

Urga/Korba

Pathalgaon

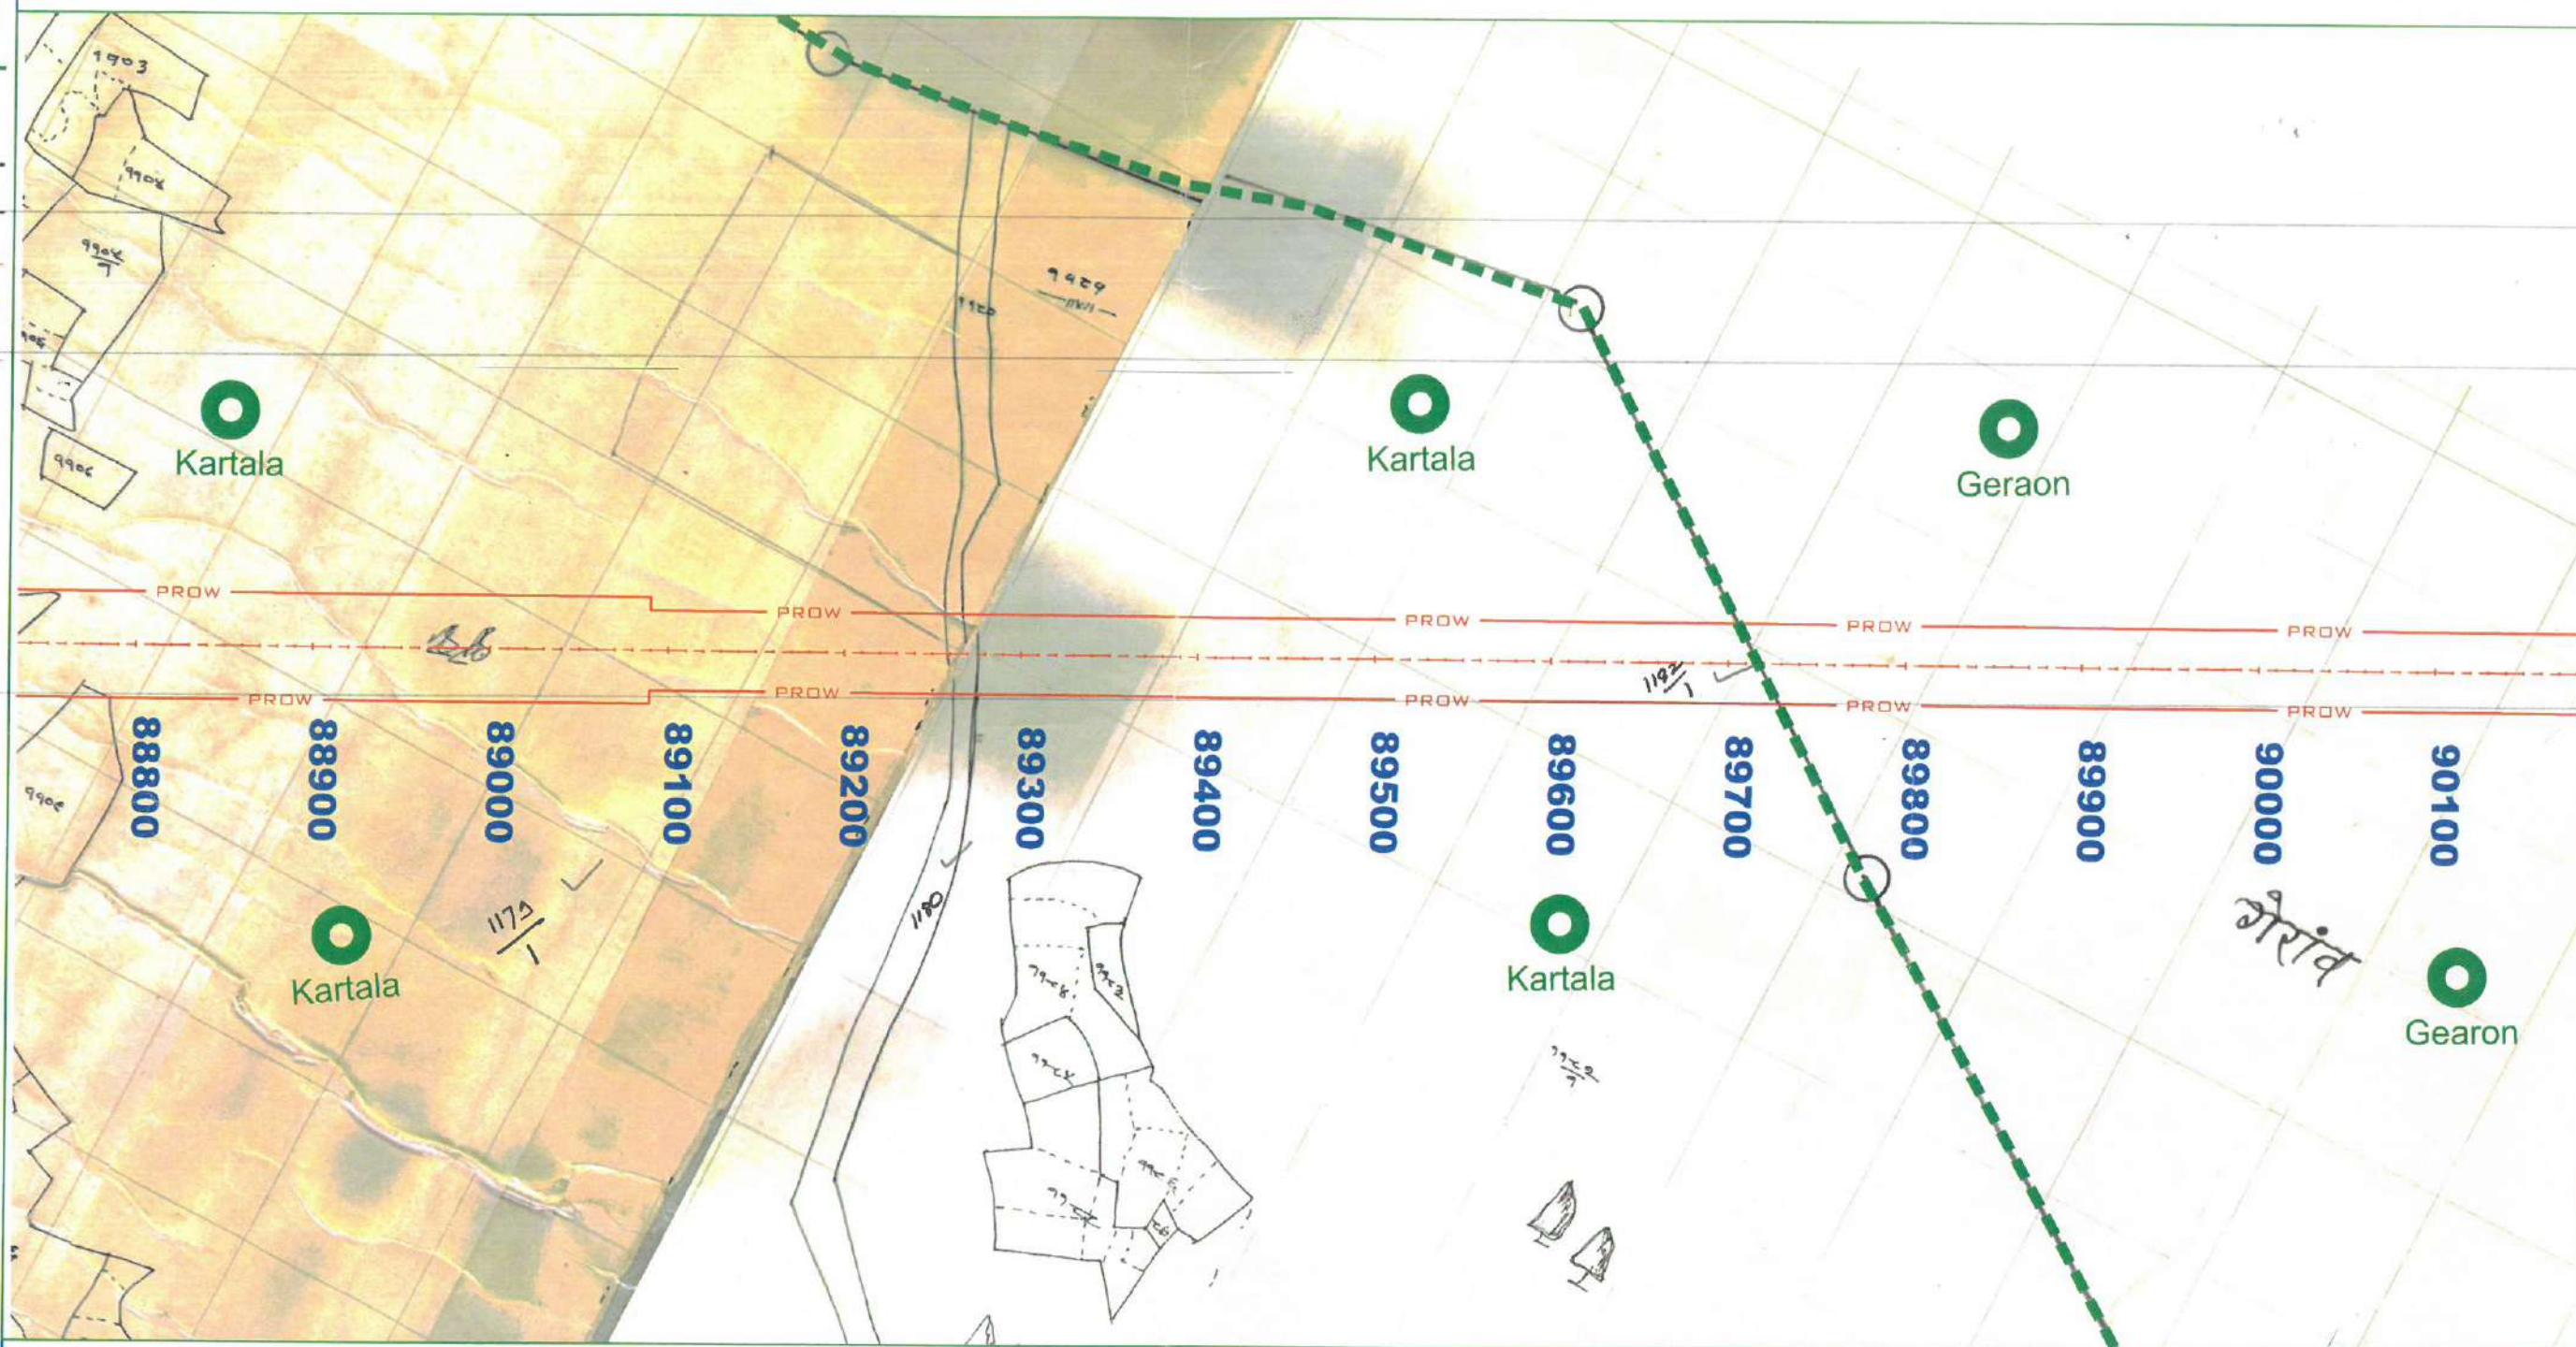

Kamlesh Kumar Jayaswal
 कमलेश कुमार जायसवाल
 (ह.न.
 मुख्यालय
 रा.नि.म
 तहसीर)

Hareesh
 हरीश प्रियदास
 तहसील कार्यालय
 जिला-कोरबा (छ.प्र.)

महेश्वरी
 महेश्वरी लक्ष्मी
 जिला-कोरबा (छ.प्र.)



ds
 अनुविभागीय अधिकारी (राजस्व)
 कोरबा, जिला-कोरबा (छ.प्र.)

Village - Kartala

Rev.	Date	Description
RD	25-01-2019	DRAFT LAND ACQUISITION PLAN
R1	23-09-2019	MINIMUM ROW CHANGE TO 60m As Per MOM Dated 3 Sep 2019

Authority:
 National Highways
 Authority of India

Design Consultants:
 Transys Consulting Pvt. Ltd. ACE
 in association with
 Accrete Consulting Engineers Pvt. Ltd.

Project:
 Urga-Pathalgaon Section of NH-130A
 Consultancy Services for preparation of Detailed Project Report for development of
 Economic Corridors, Inter Corridors, Feeder Routes to improve the efficiency of

DRAWN BY: SUMAN
 DESIGNED BY: SANDEEP
 CHECKED BY: KSN REDDY

DRAFT LAND
 ACQUISITION
 PLAN


Title: Land Acquisition Plan (Km 89+200 to Km 89+715)
 Project Code: Size: Scale: Dwg. No: Rev:

LEGEND :

VILLAGE NAME : 
 VILLAGE BOUNDARY : 
 SURVEY NUMBER : 100
 SURVEY (KHASRA) BOUNDARY : 
 EXISTING ROW : 
 PROPOSED CL : 
 PROPOSED CH : 10000
 PROPOSED ROW : 

Urga/Korba

Pathalgaon

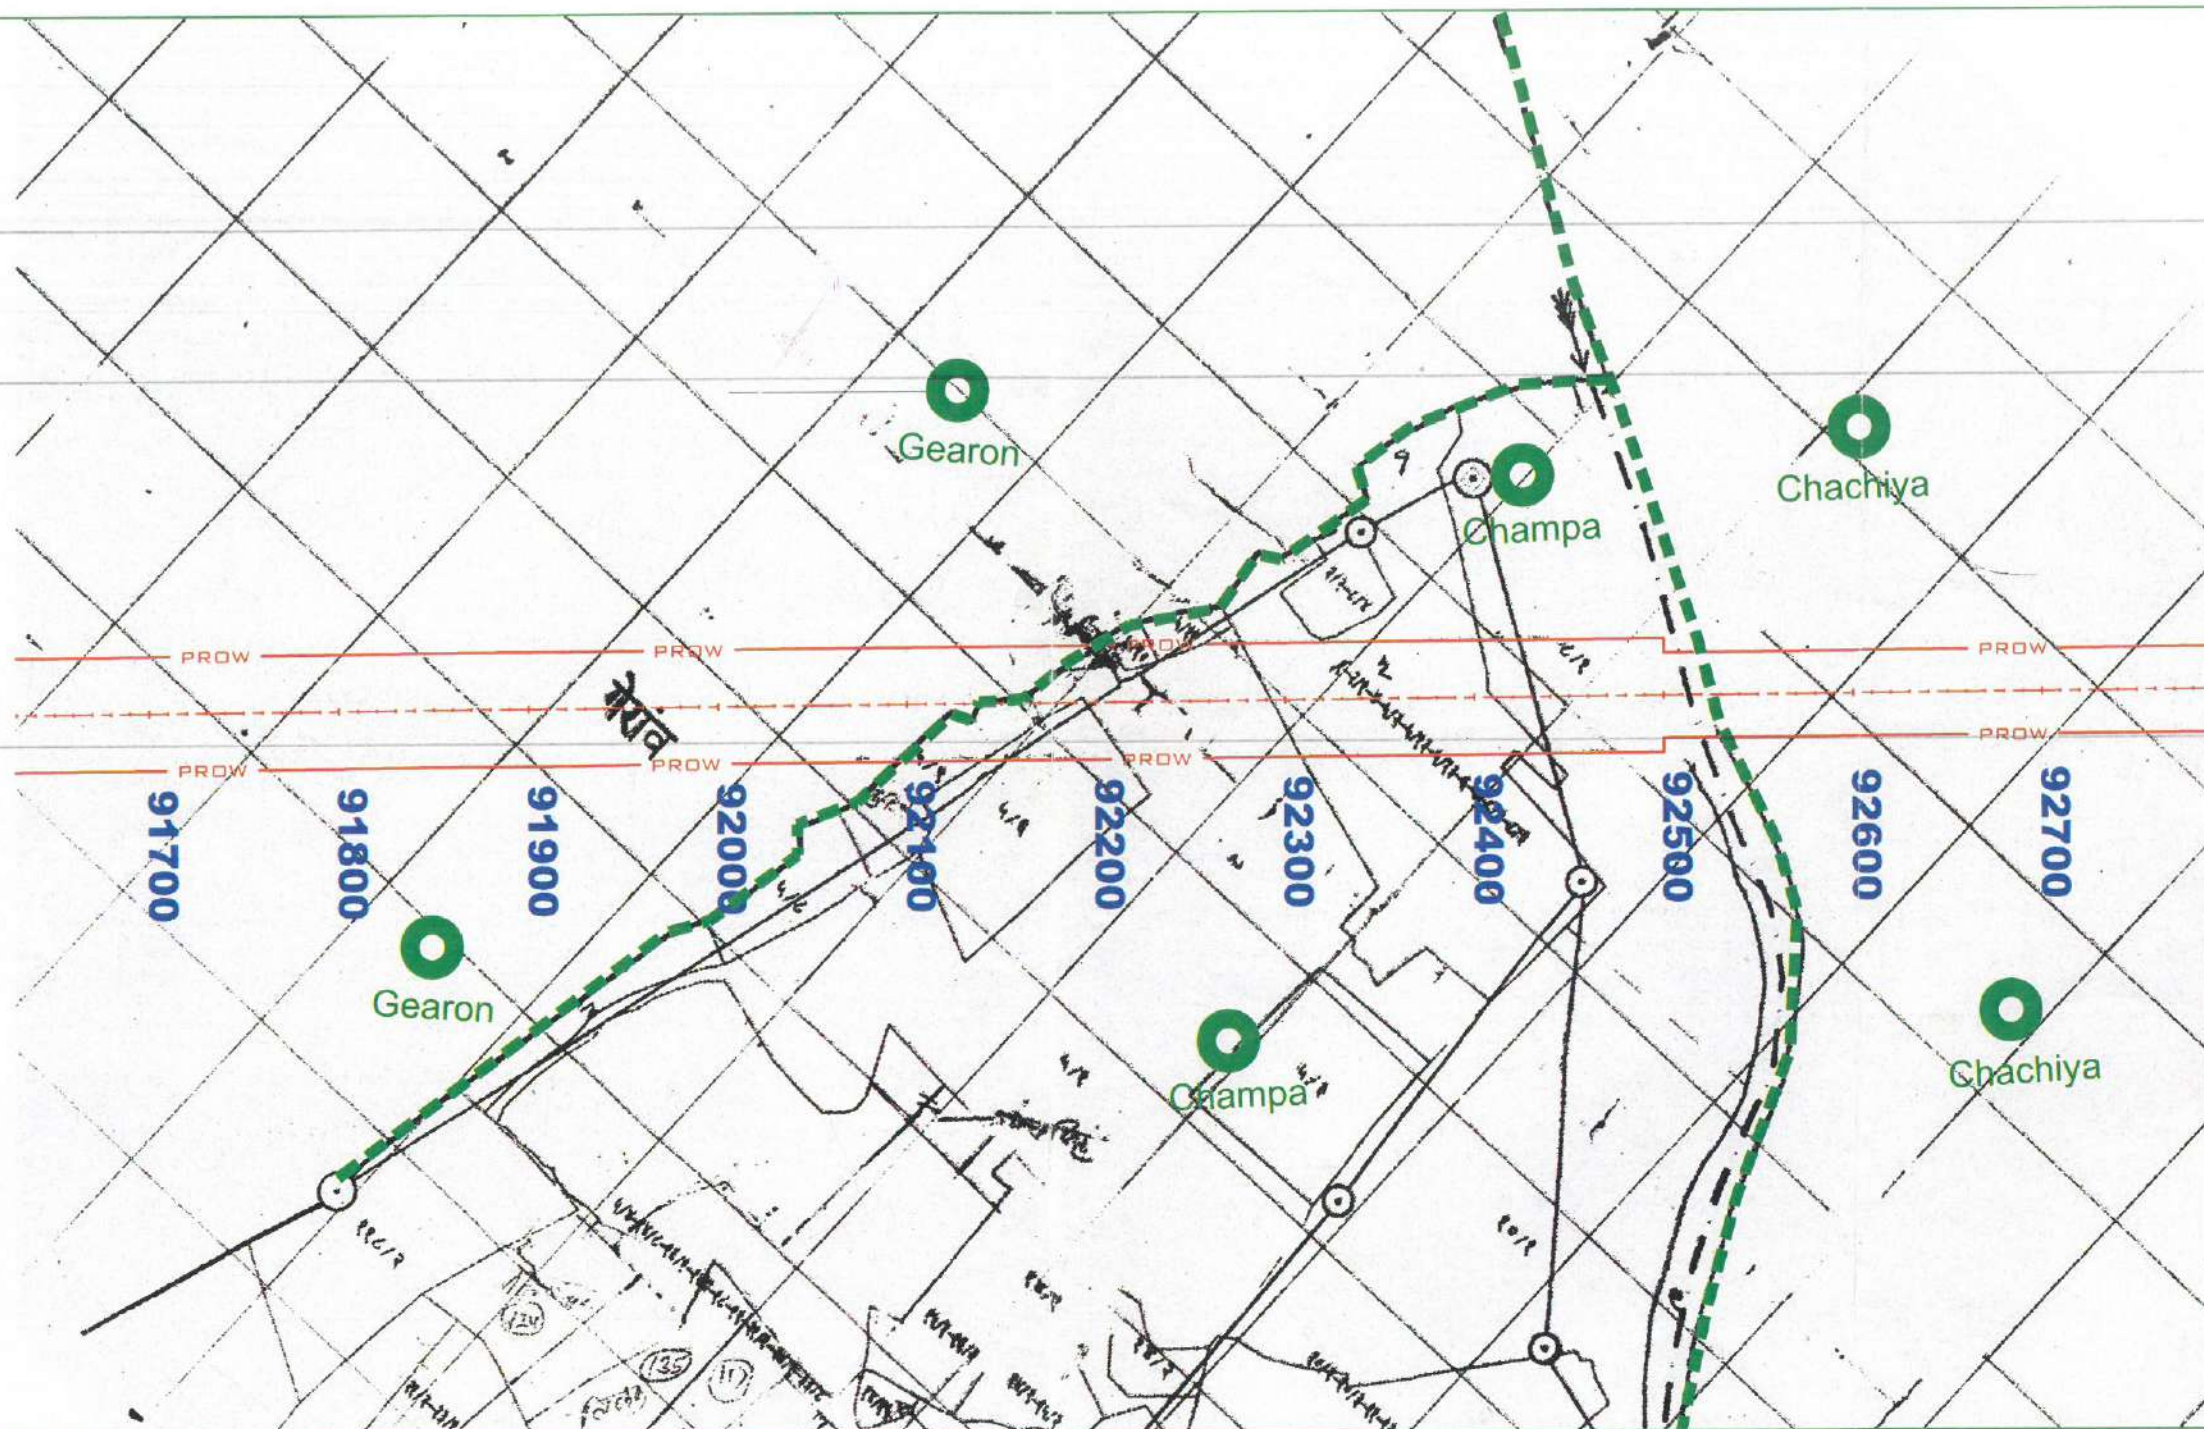

वही.के.सिंह तवर
 पटवारी
 तह.नं. 32 रा.नि.मं. करतला
 तह. करतला, जिला-कोरवा (छ.ग.)
 जिला-

राजशिव निरीक्षक
 तह. करतला
 जिला-कोरवा (छ.ग.)

तहसीलदार
 करतला
 जिला-कोरवा (छ.ग.)

अनुविभागीय अधिकारी (राजशिव)
 जिला-कोरवा (छ.ग.)



Village - Champa

Rev.	Date	Description
RO	25-01-2019	DRAFT LAND ACQUISITION PLAN
R1	23-09-2019	MINIMUM ROW CHANGE TO 60m As Per MOM Dated 3 Sep 2019

Authority:
 National Highways
 Authority of India

Design Consultants:
 Transys Consulting Pvt. Ltd. ACE
 in association with
 Accrete Consulting Engineers Pvt. Ltd.

Project:
 Urga-Pathalgaon Section of NH-130A
 Consultancy Services for preparation of Detailed Project Report for development of
 Economic Corridors, Inter Corridors, Feeder Routes to improve the efficiency of

DRAWN BY: SUMAN
 DESIGNED BY: SANDEEP
 CHECKED BY: KSH. REDDY

DRAFT LAND
 ACQUISITION
 PLAN

Title: Land Acquisition Plan (Km 92+120 to Km 92+530)
 Project Code: Size: Scale: Dwg. No: Rev: 1