






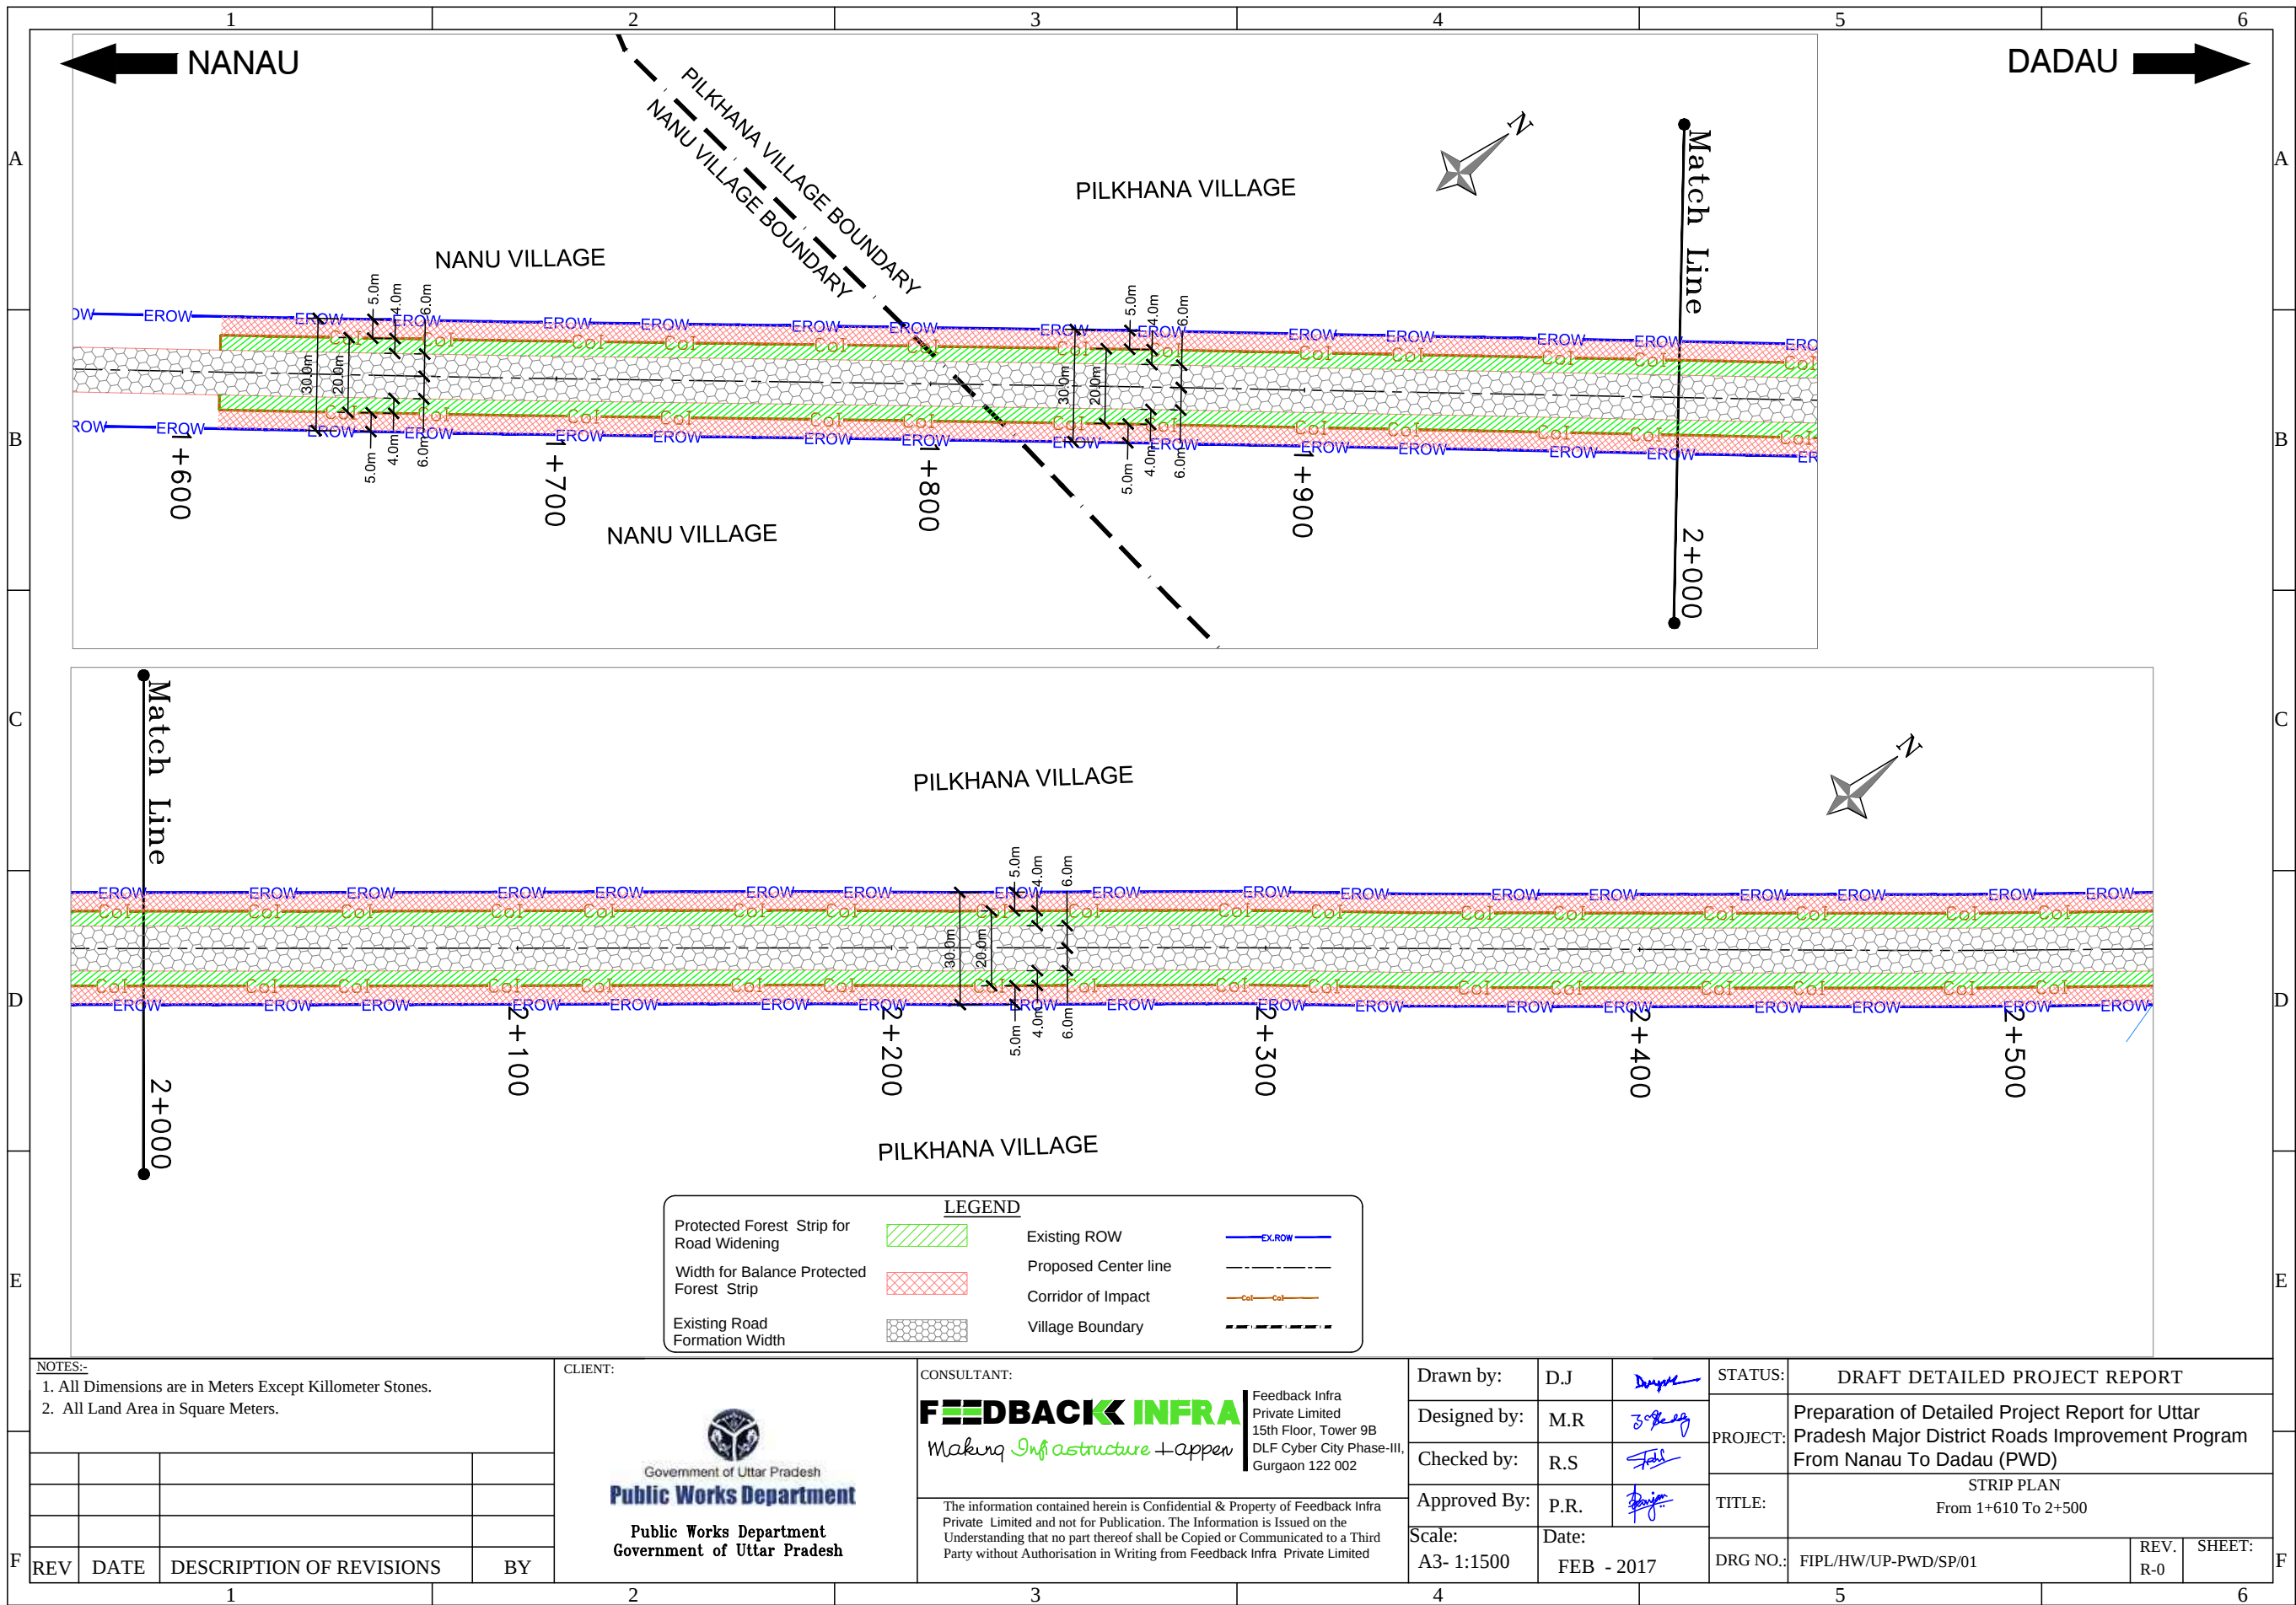


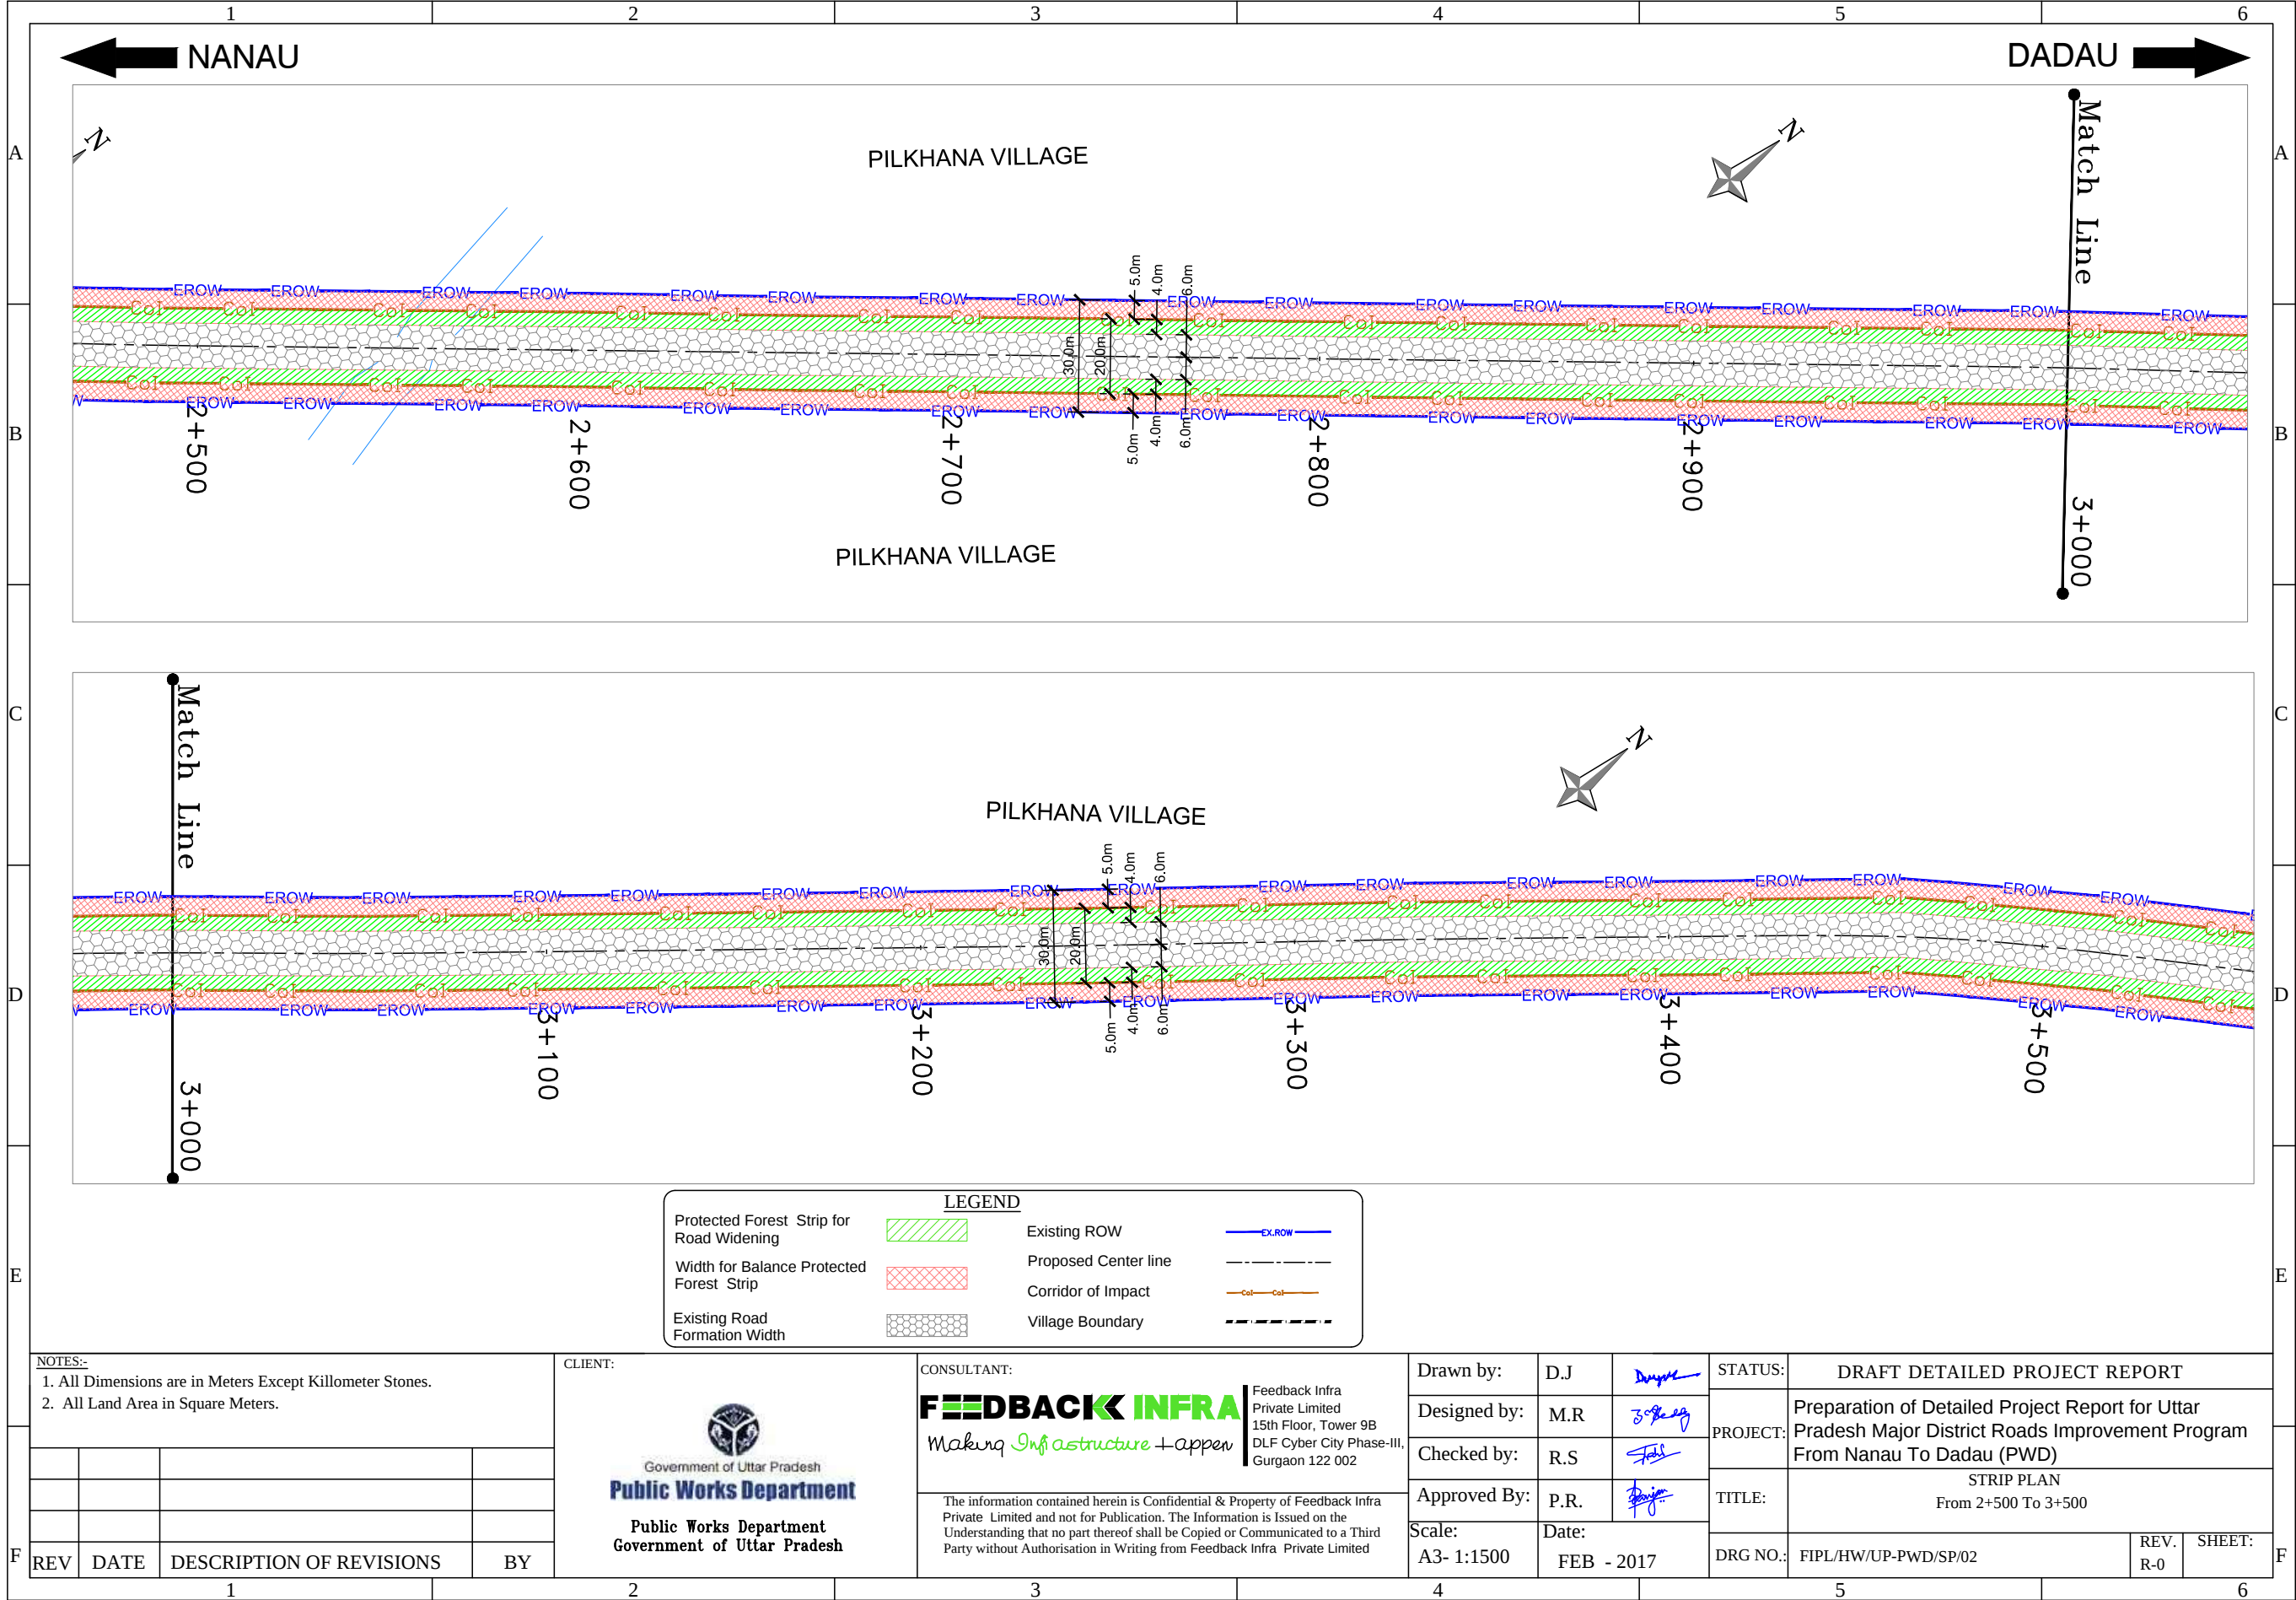

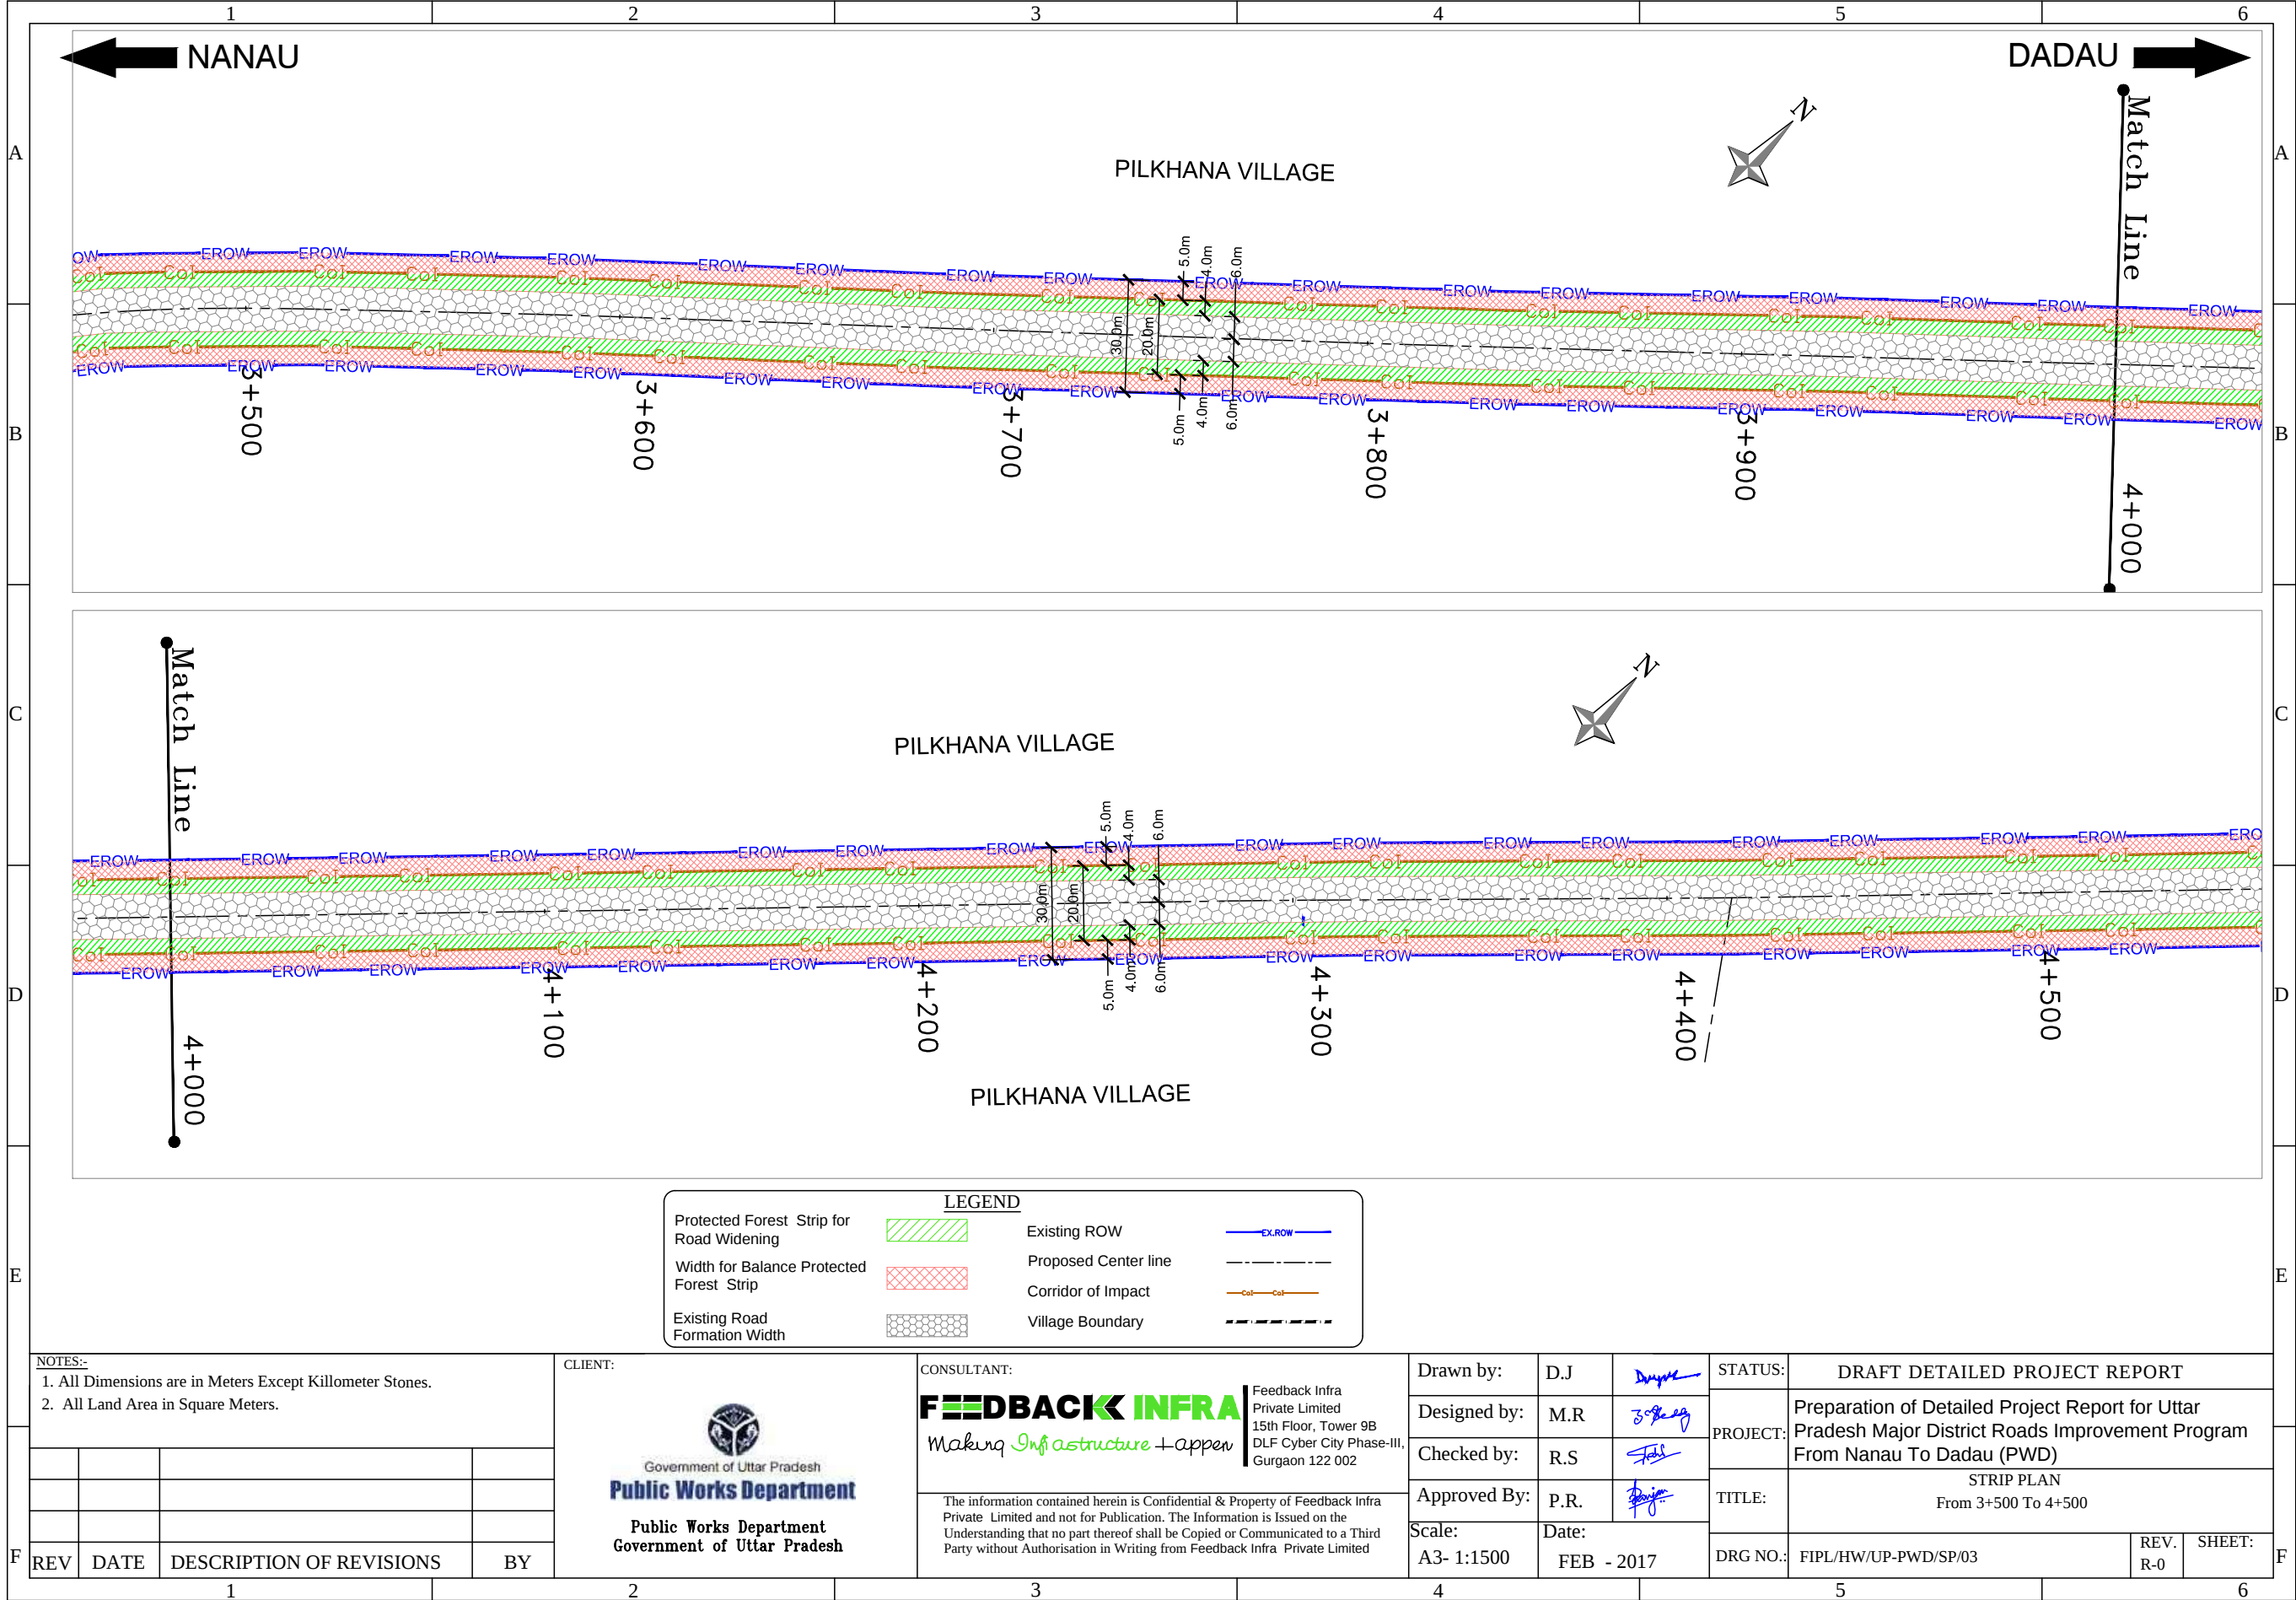

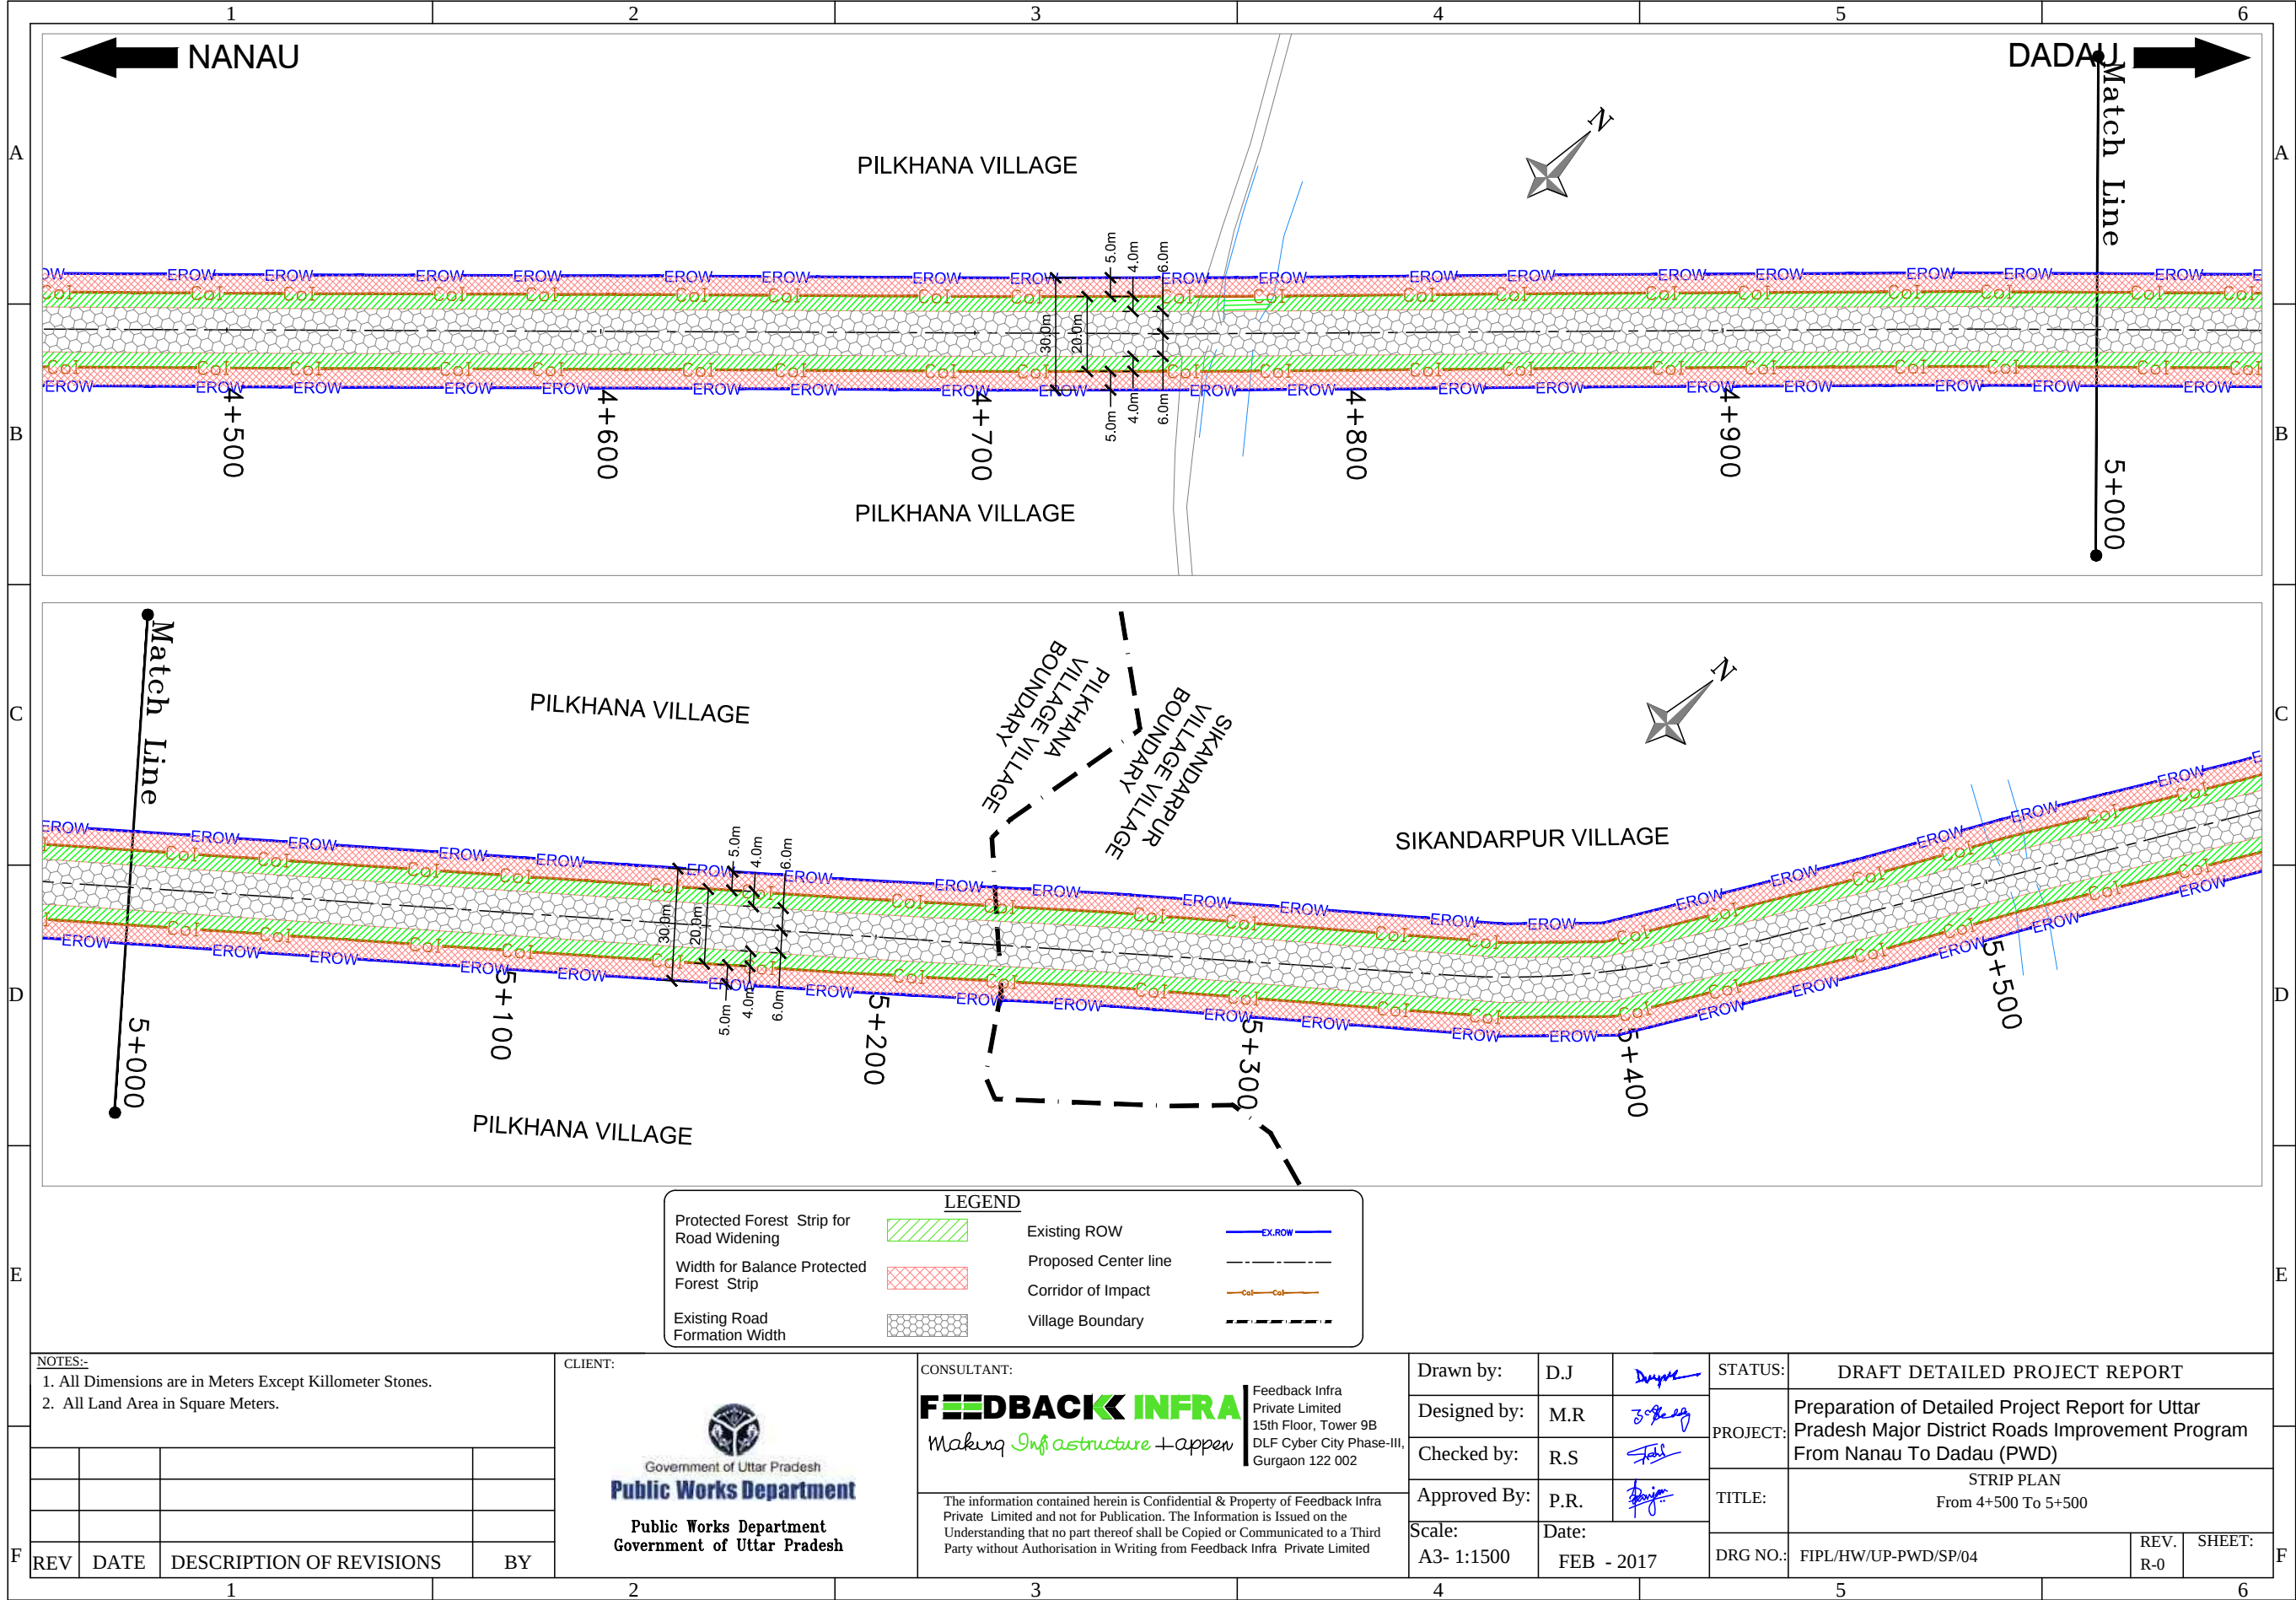

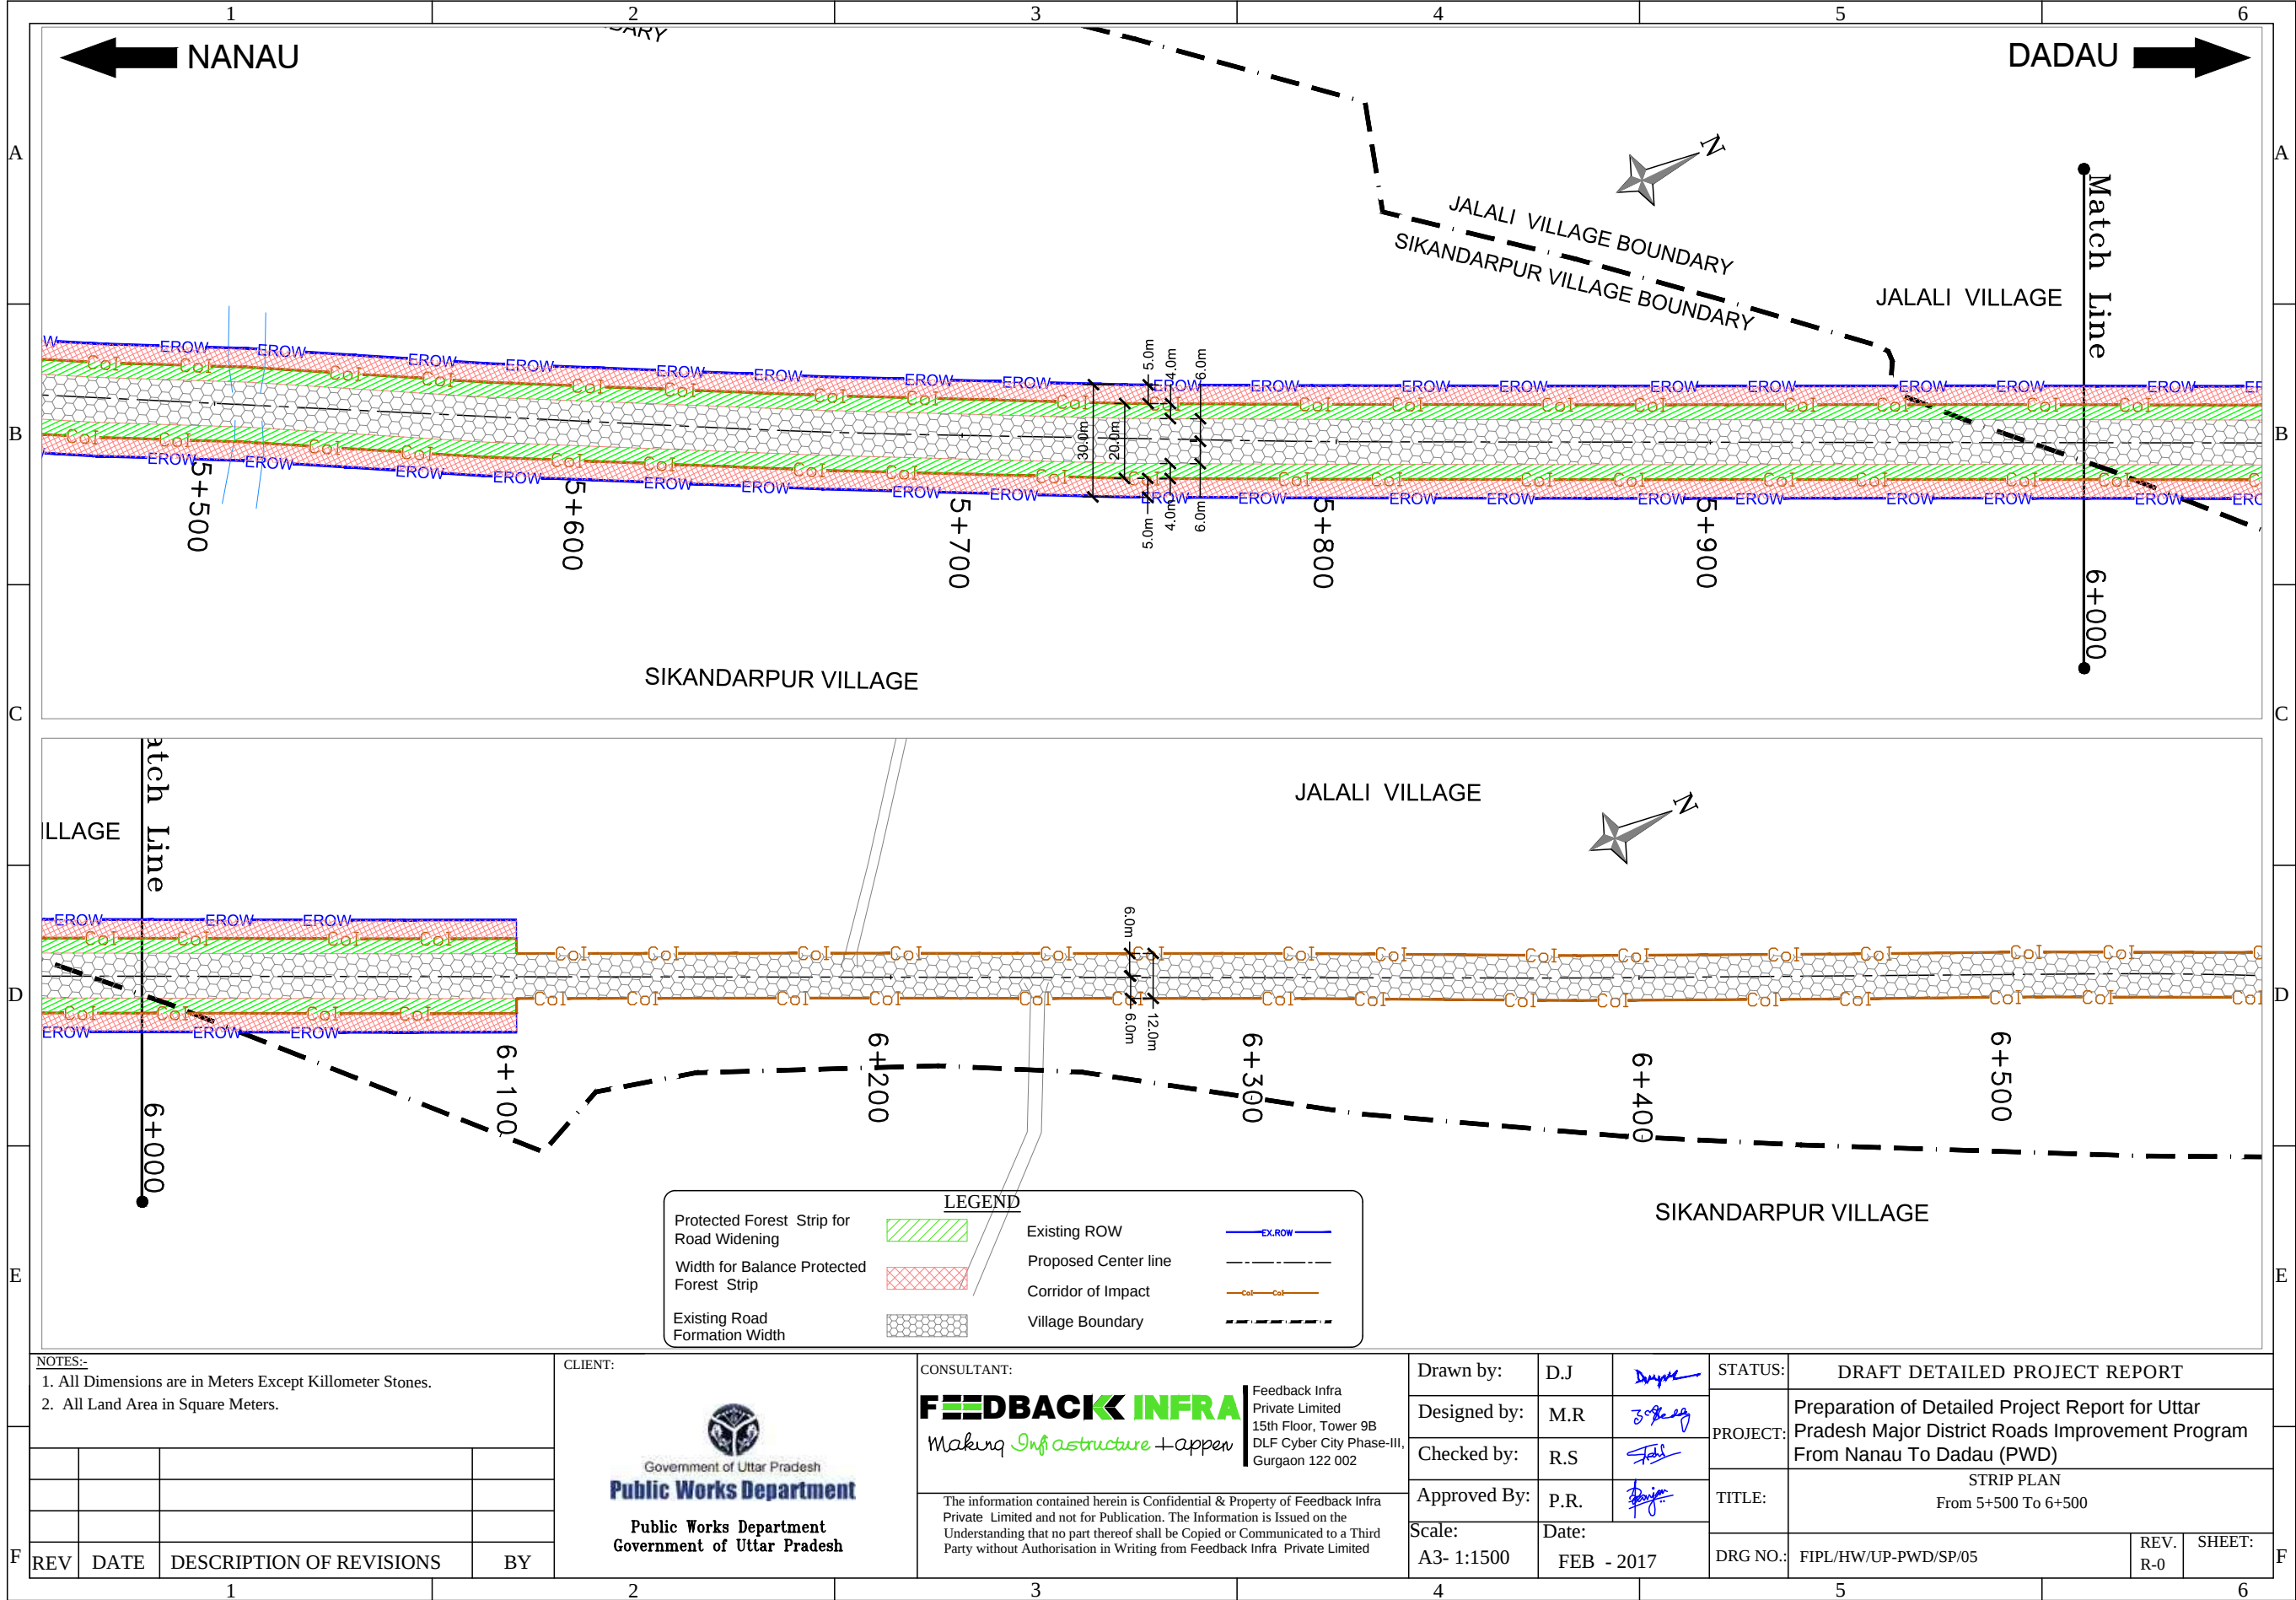

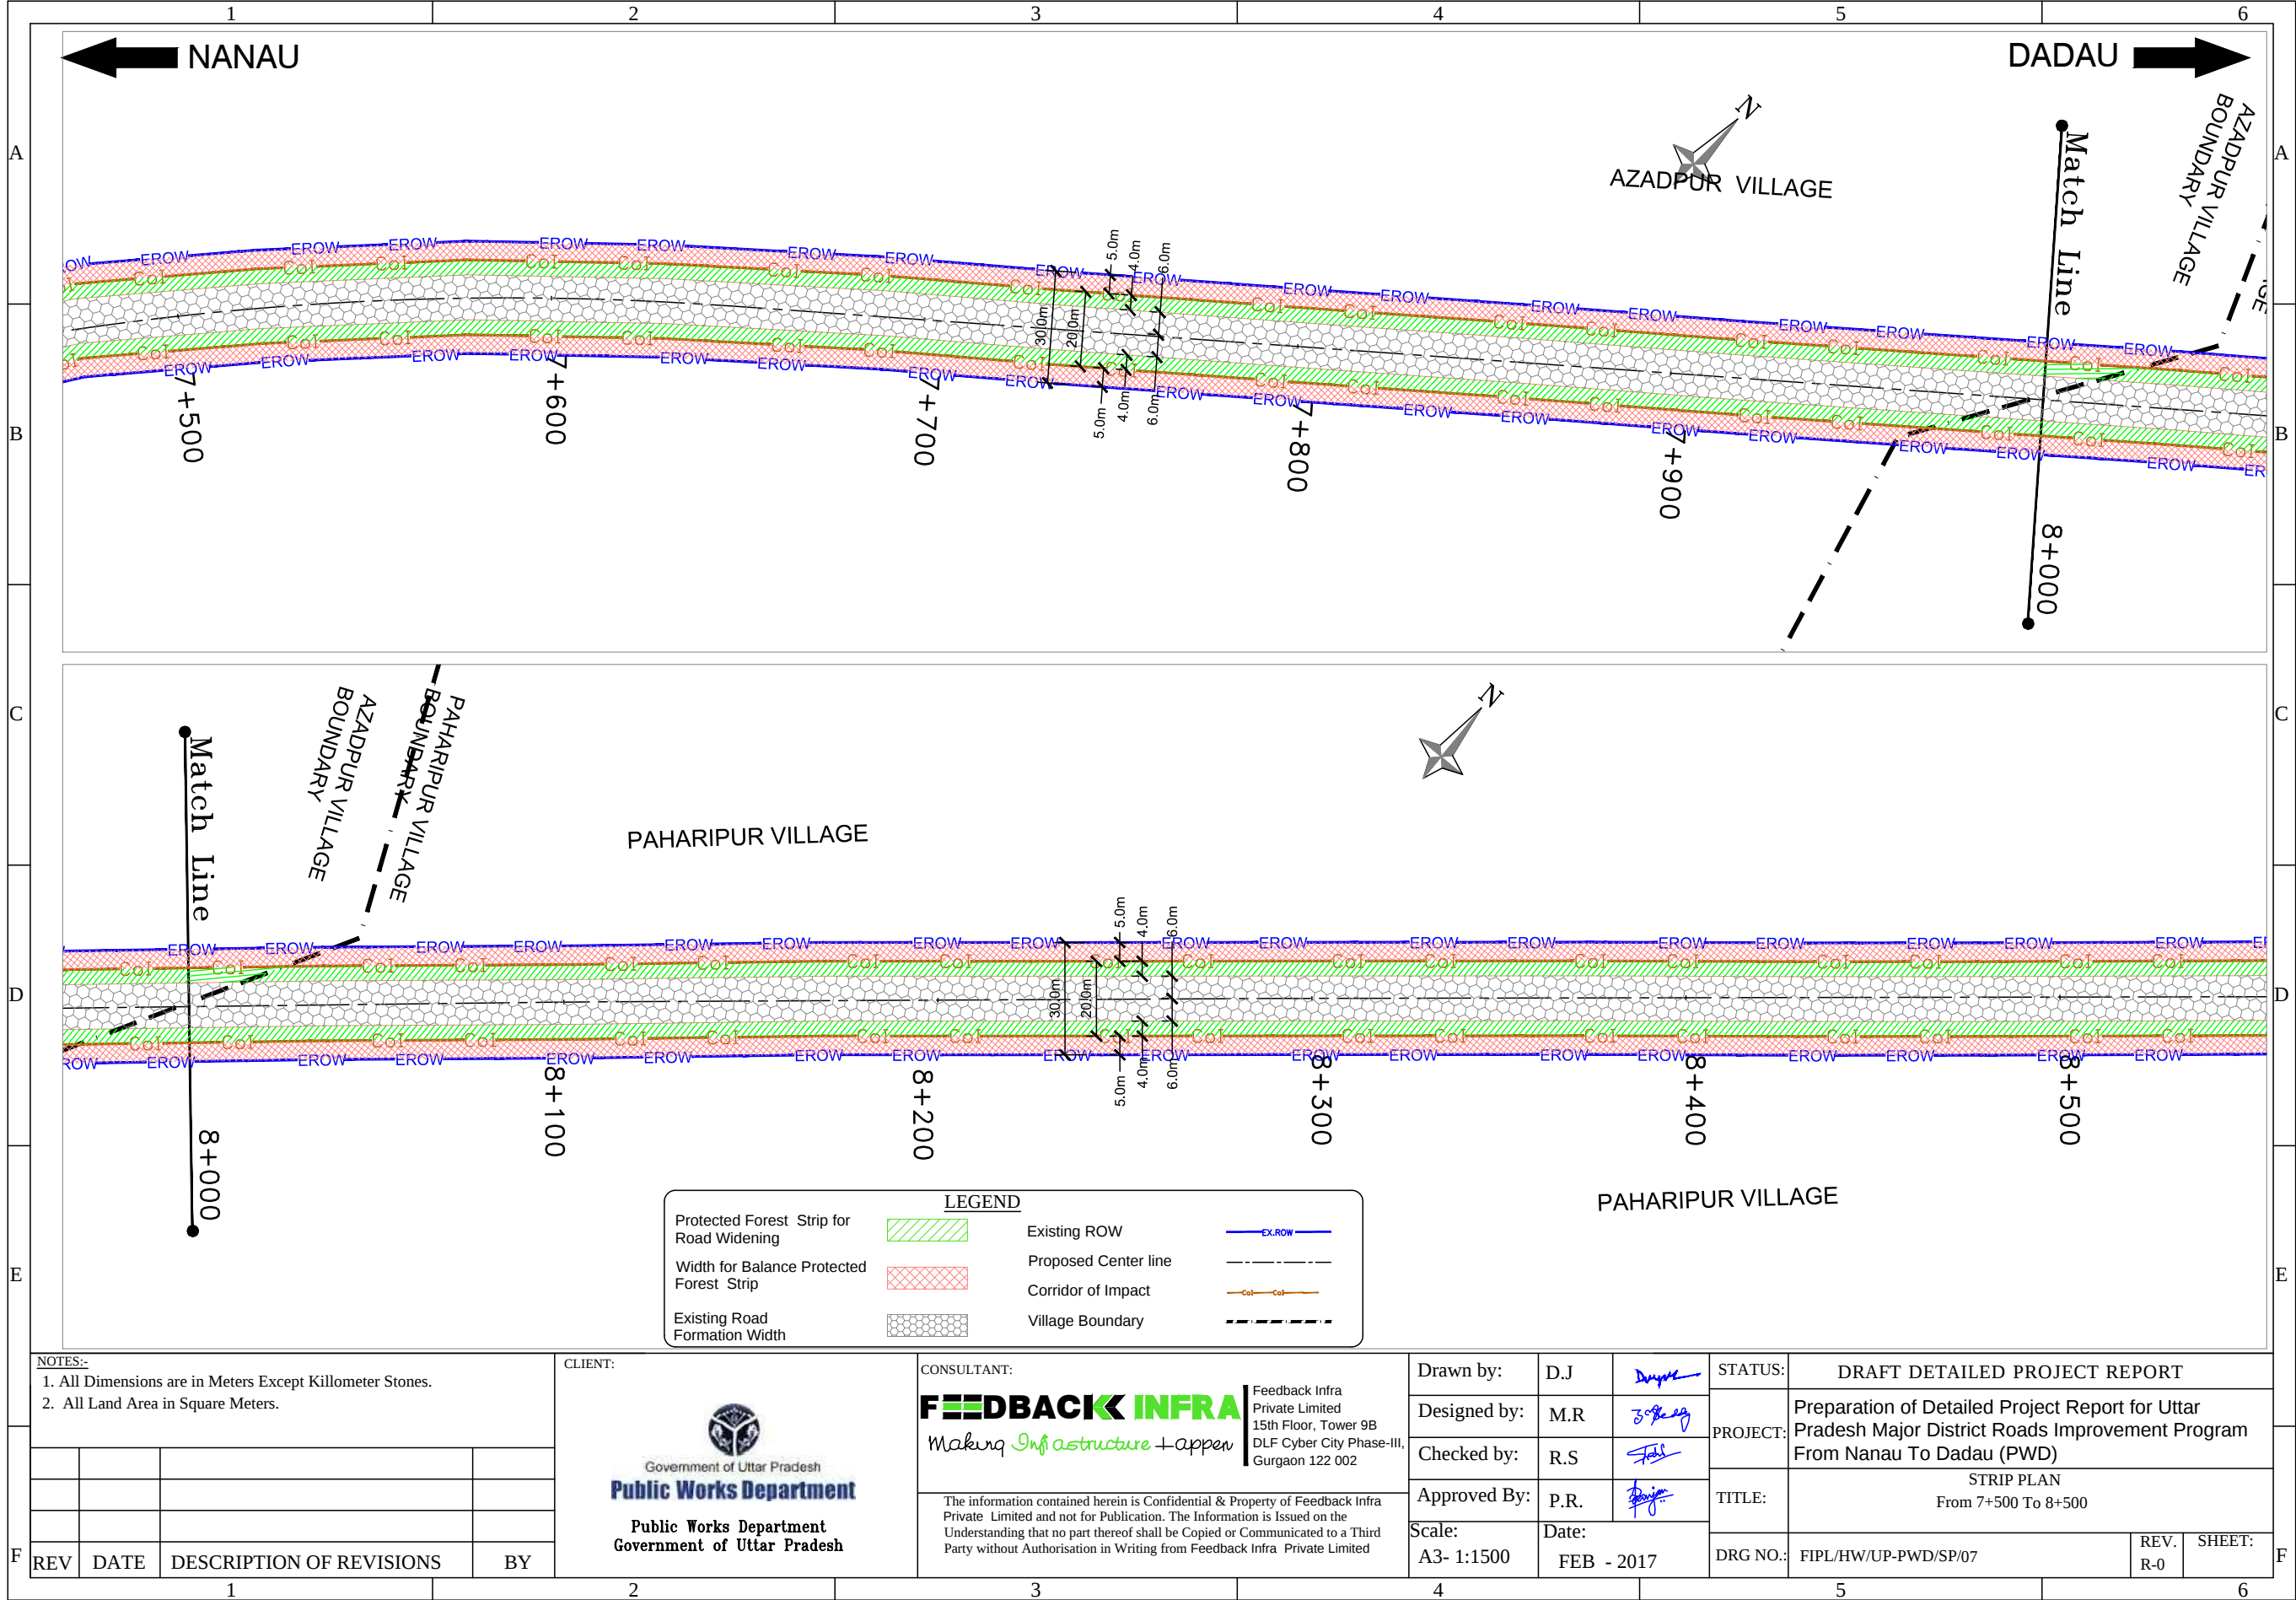

NOTES:-

1. All Dimensions are in Meters Except Kilometer Stones.

2. All Land Area in Square Meters.

REV	DATE	DESCRIPTION OF REVISIONS	BY

CLIENT:


Government of Uttar Pradesh
Public Works Department
Public Works Department
Government of Uttar Pradesh


CONSULTANT:


FEEDBACK INFRA
Making Infrastructure + appen
Feedback Infra Private Limited
15th Floor, Tower 9B
DLF Cyber City Phase-III,
Gurgaon 122 002

The information contained herein is Confidential & Property of Feedback Infra Private Limited and not for Publication. The Information is Issued on the Understanding that no part thereof shall be Copied or Communicated to a Third Party without Authorisation in Writing from Feedback Infra Private Limited

Drawn by:	D.J.		STATUS:	DRAFT DETAILED PROJECT REPORT		
Designed by:	M.R.		PROJECT:	Preparation of Detailed Project Report for Uttar Pradesh Major District Roads Improvement Program From Nanau To Dadau (PWD)		
Checked by:	R.S.		TITLE:	STRIP PLAN From 7+500 To 8+500		
Approved By:	P.R.		DRG NO.:	FIPL/HW/UP-PWD/SP/07	REV. R-0	SHEET:
Scale: A3- 1:1500	Date: FEB - 2017					

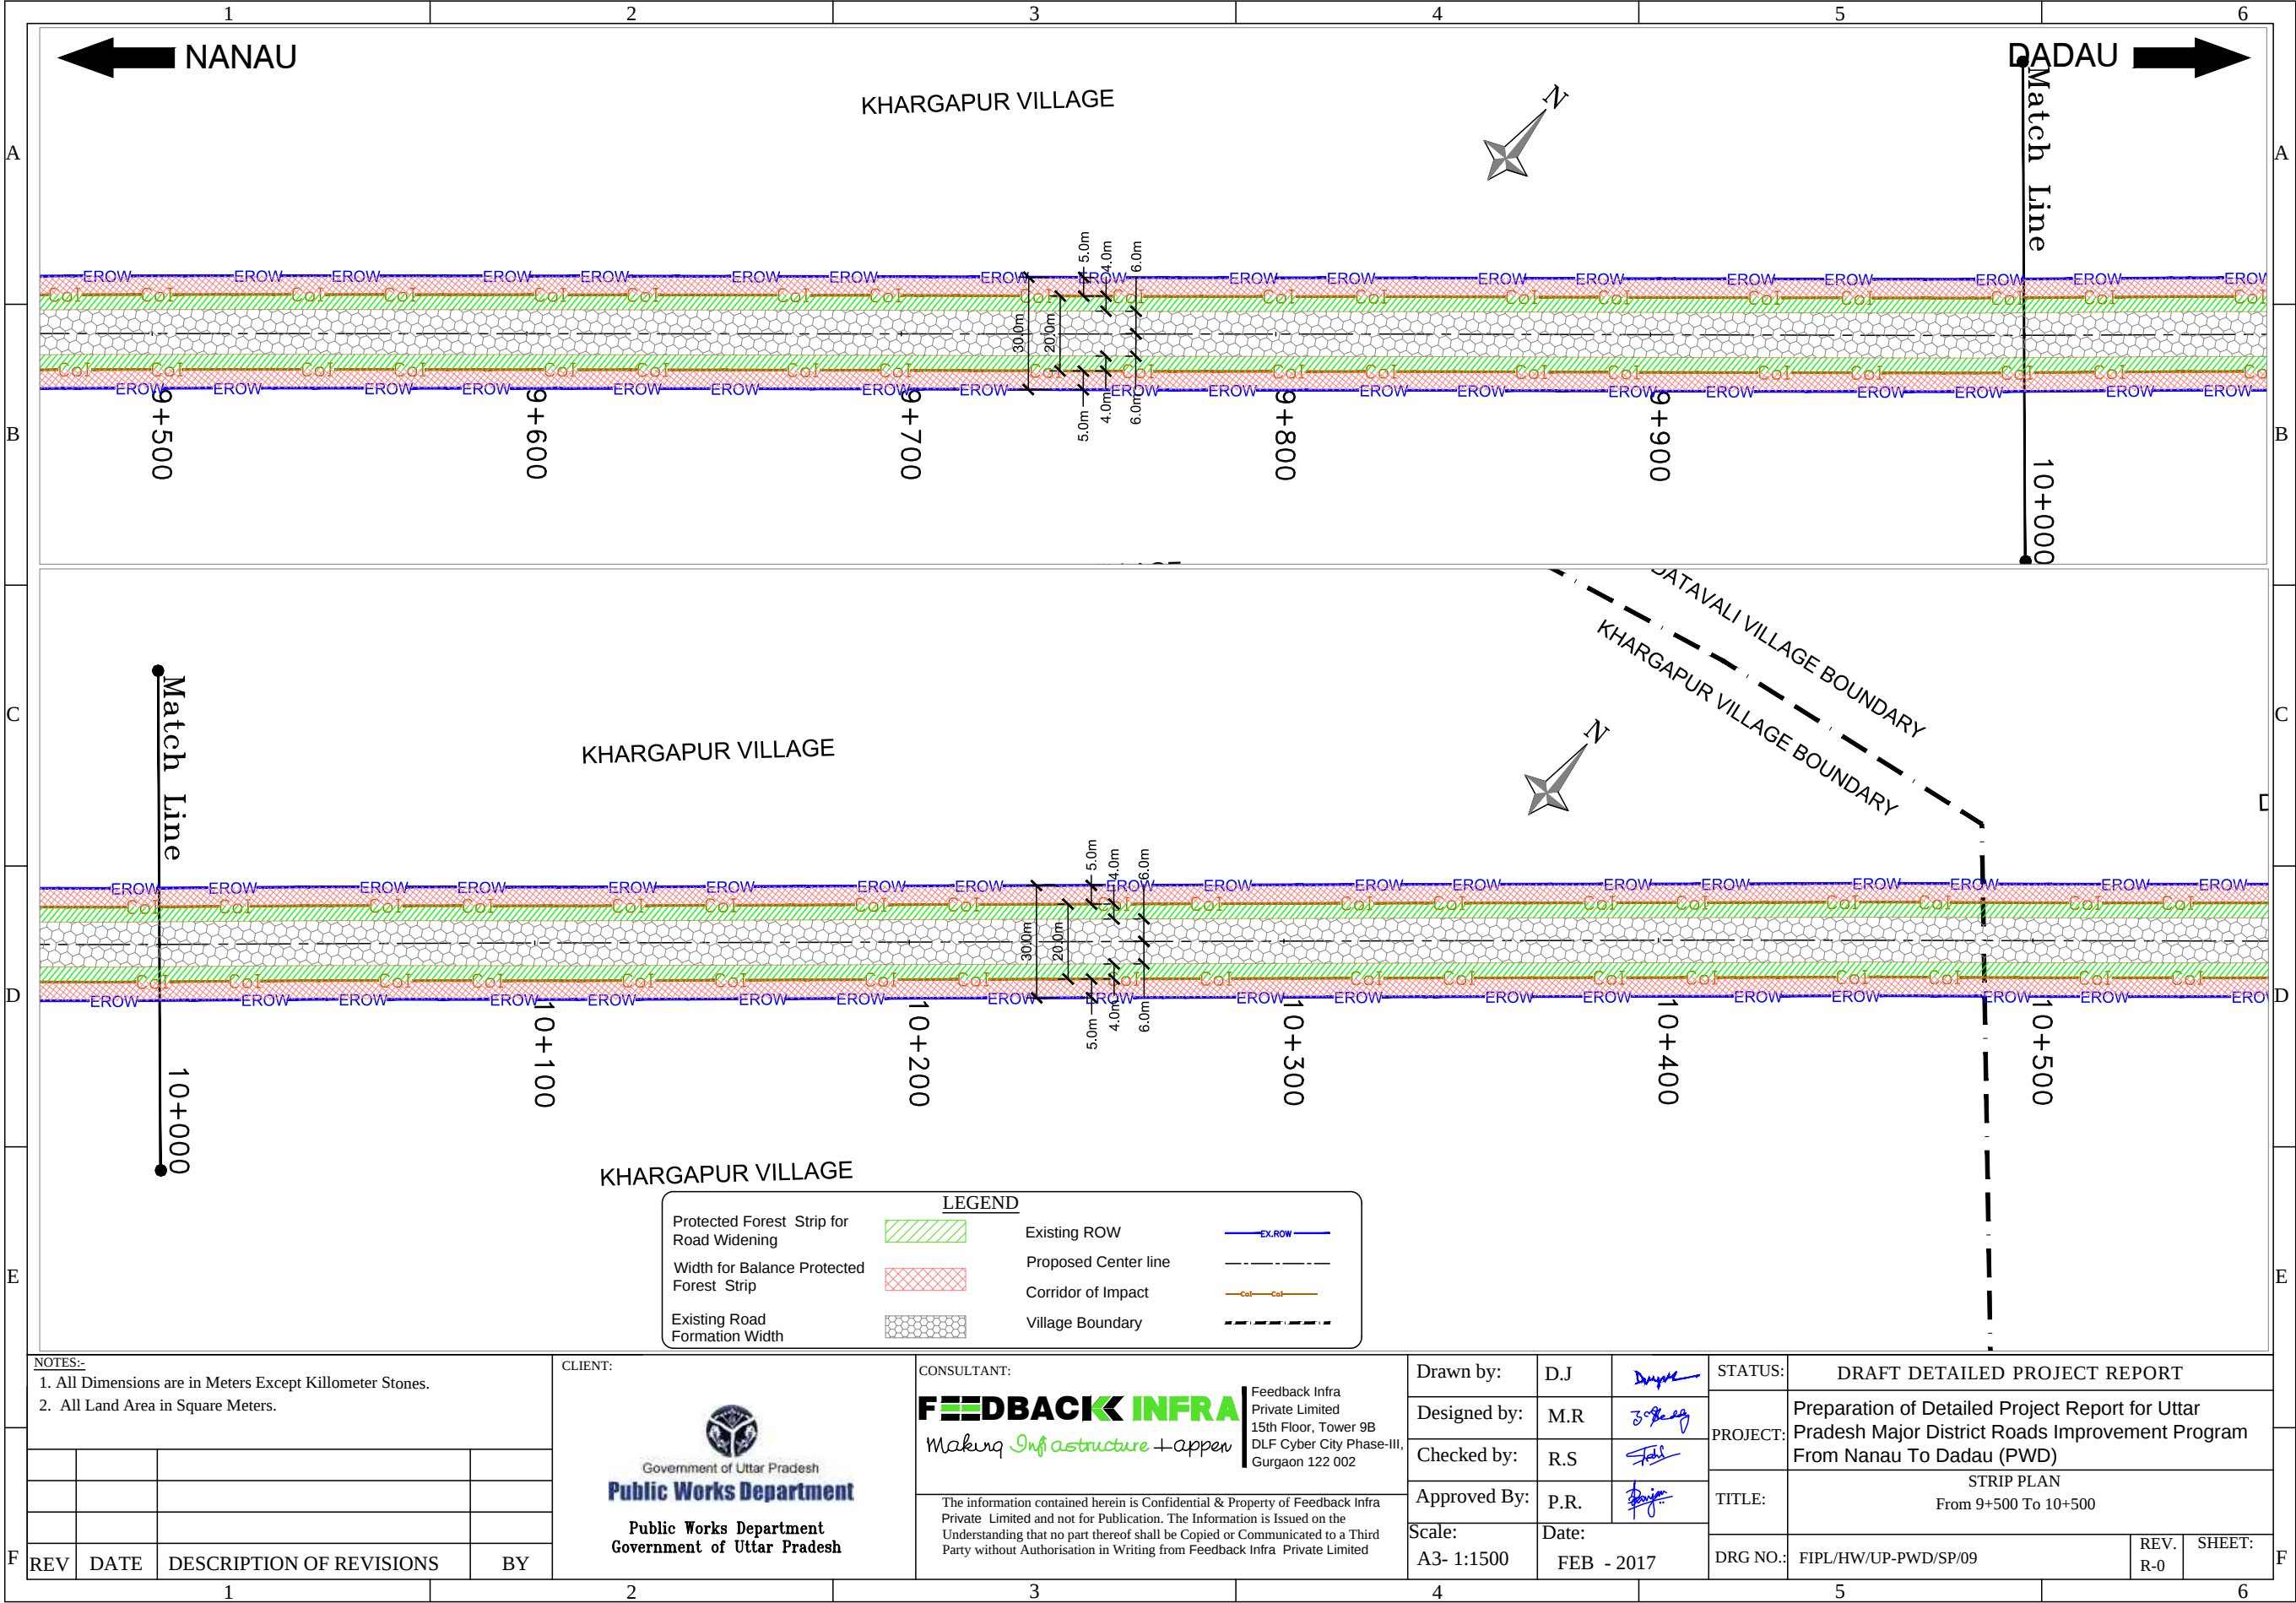

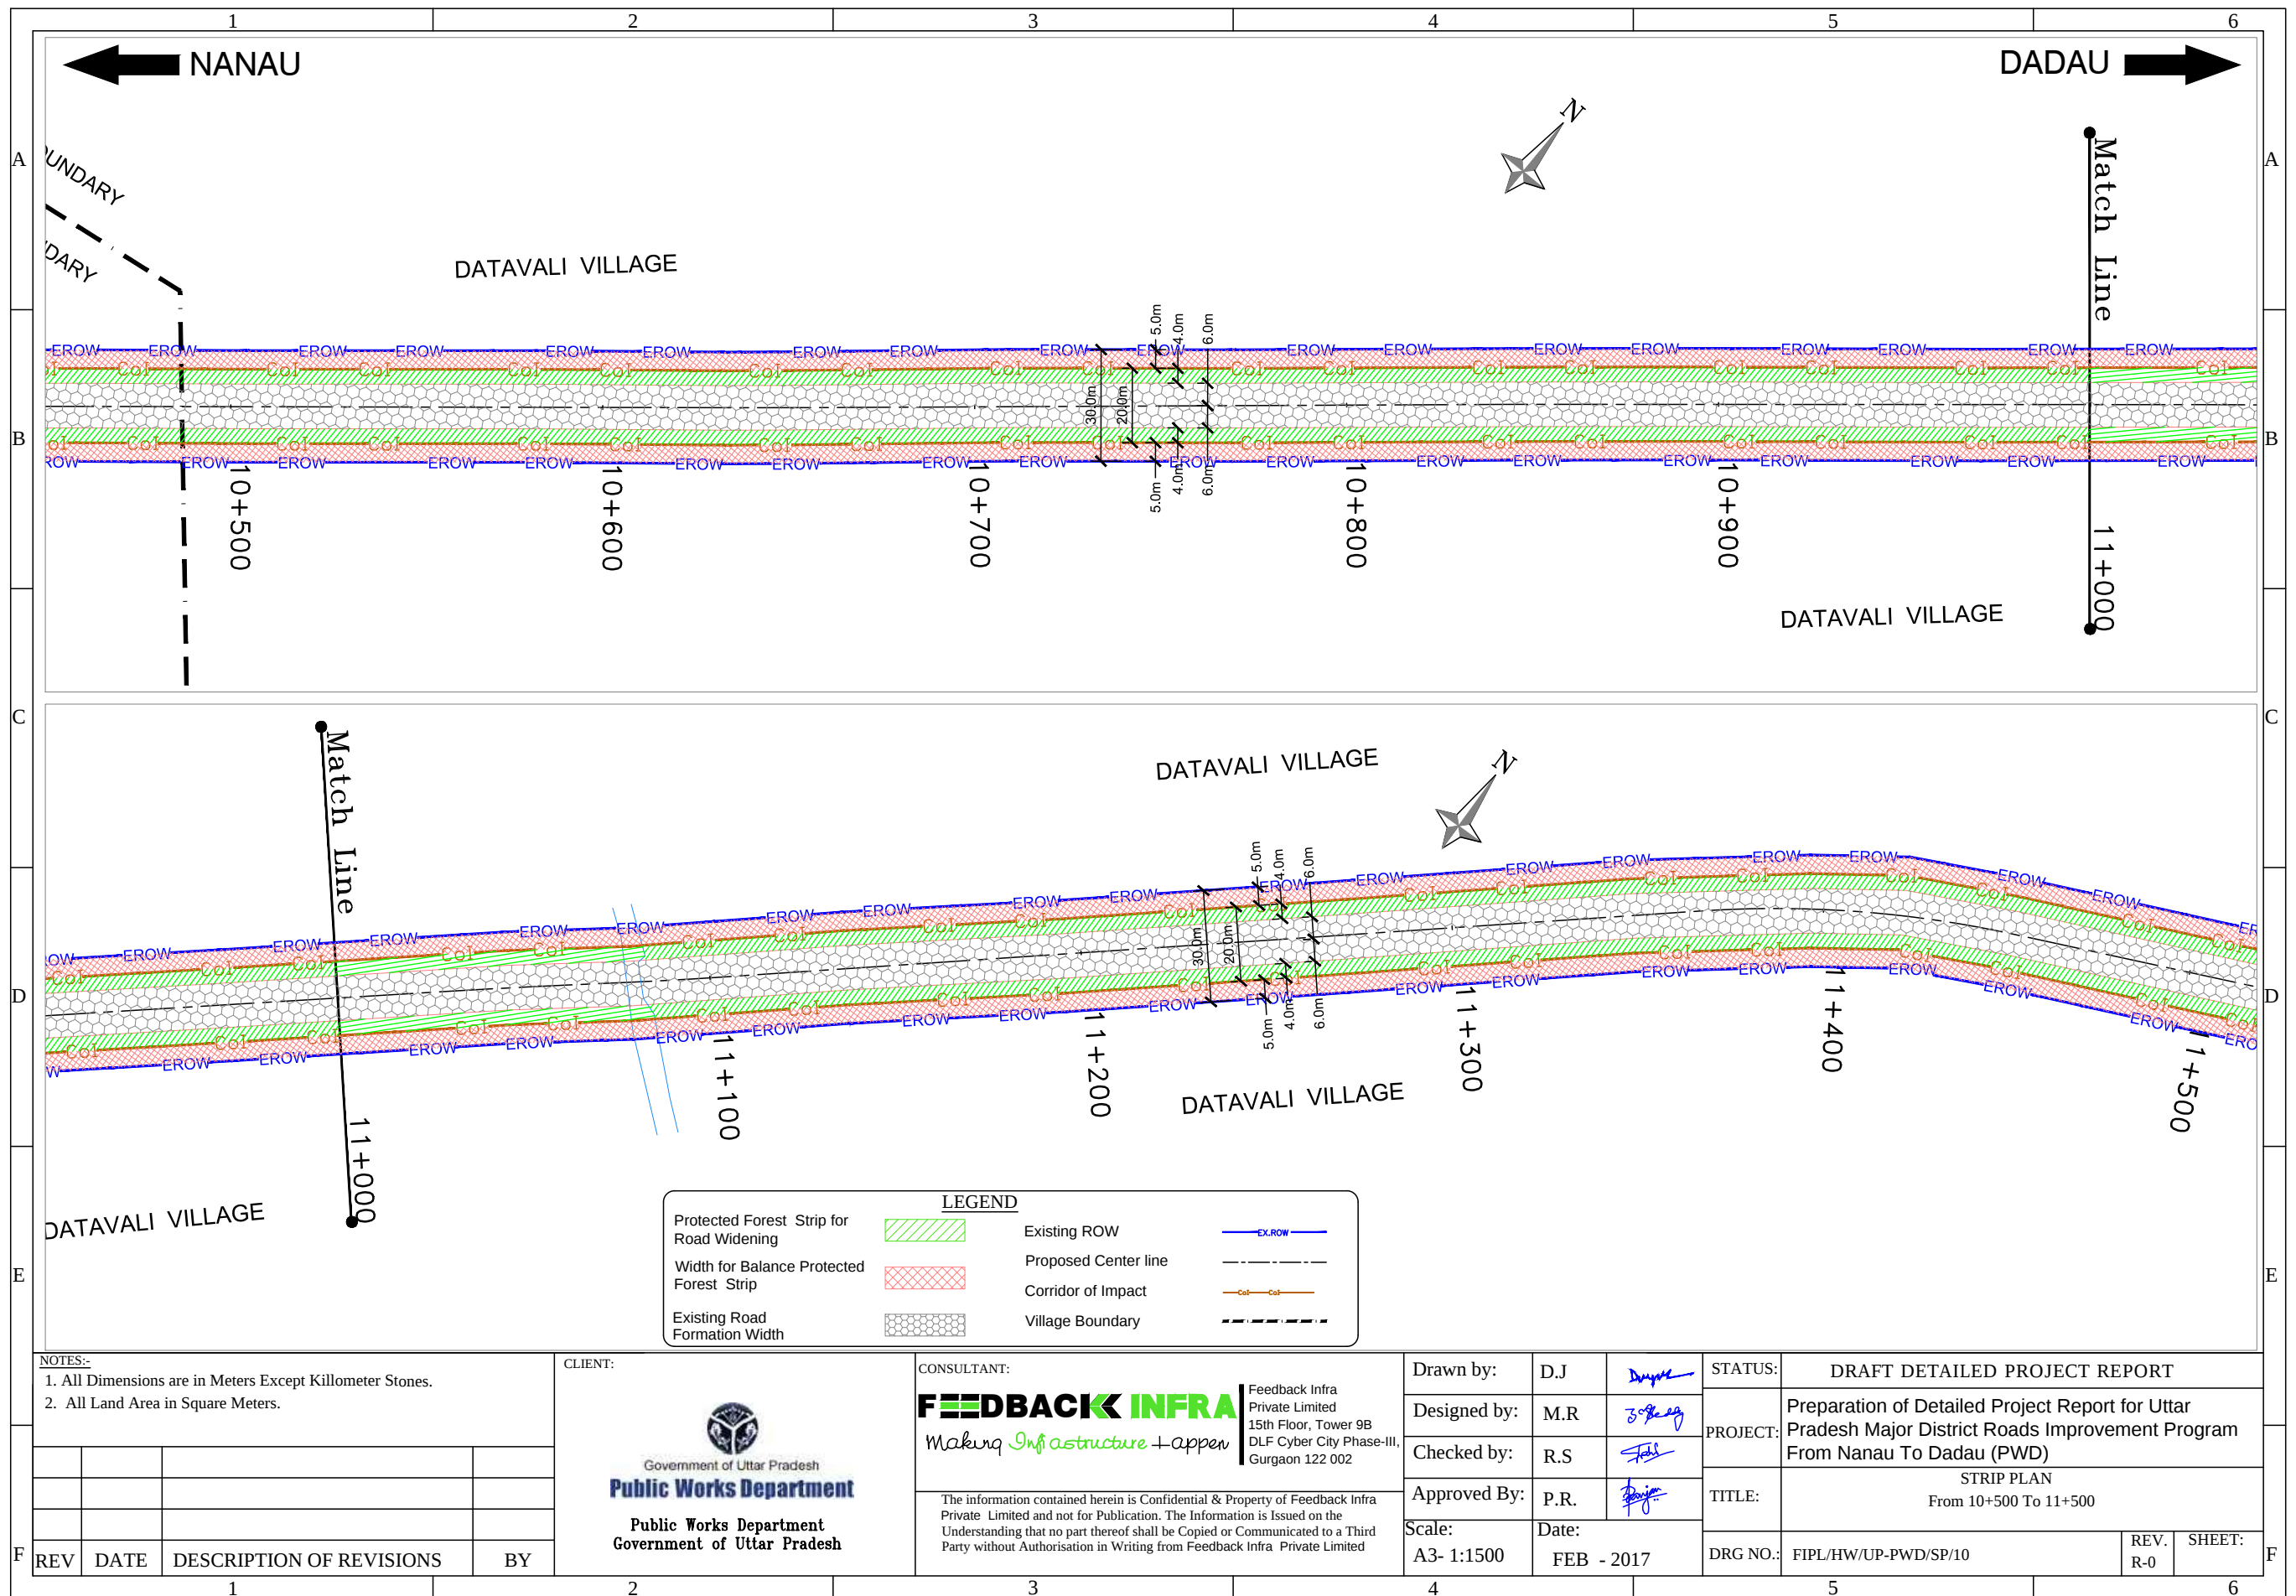

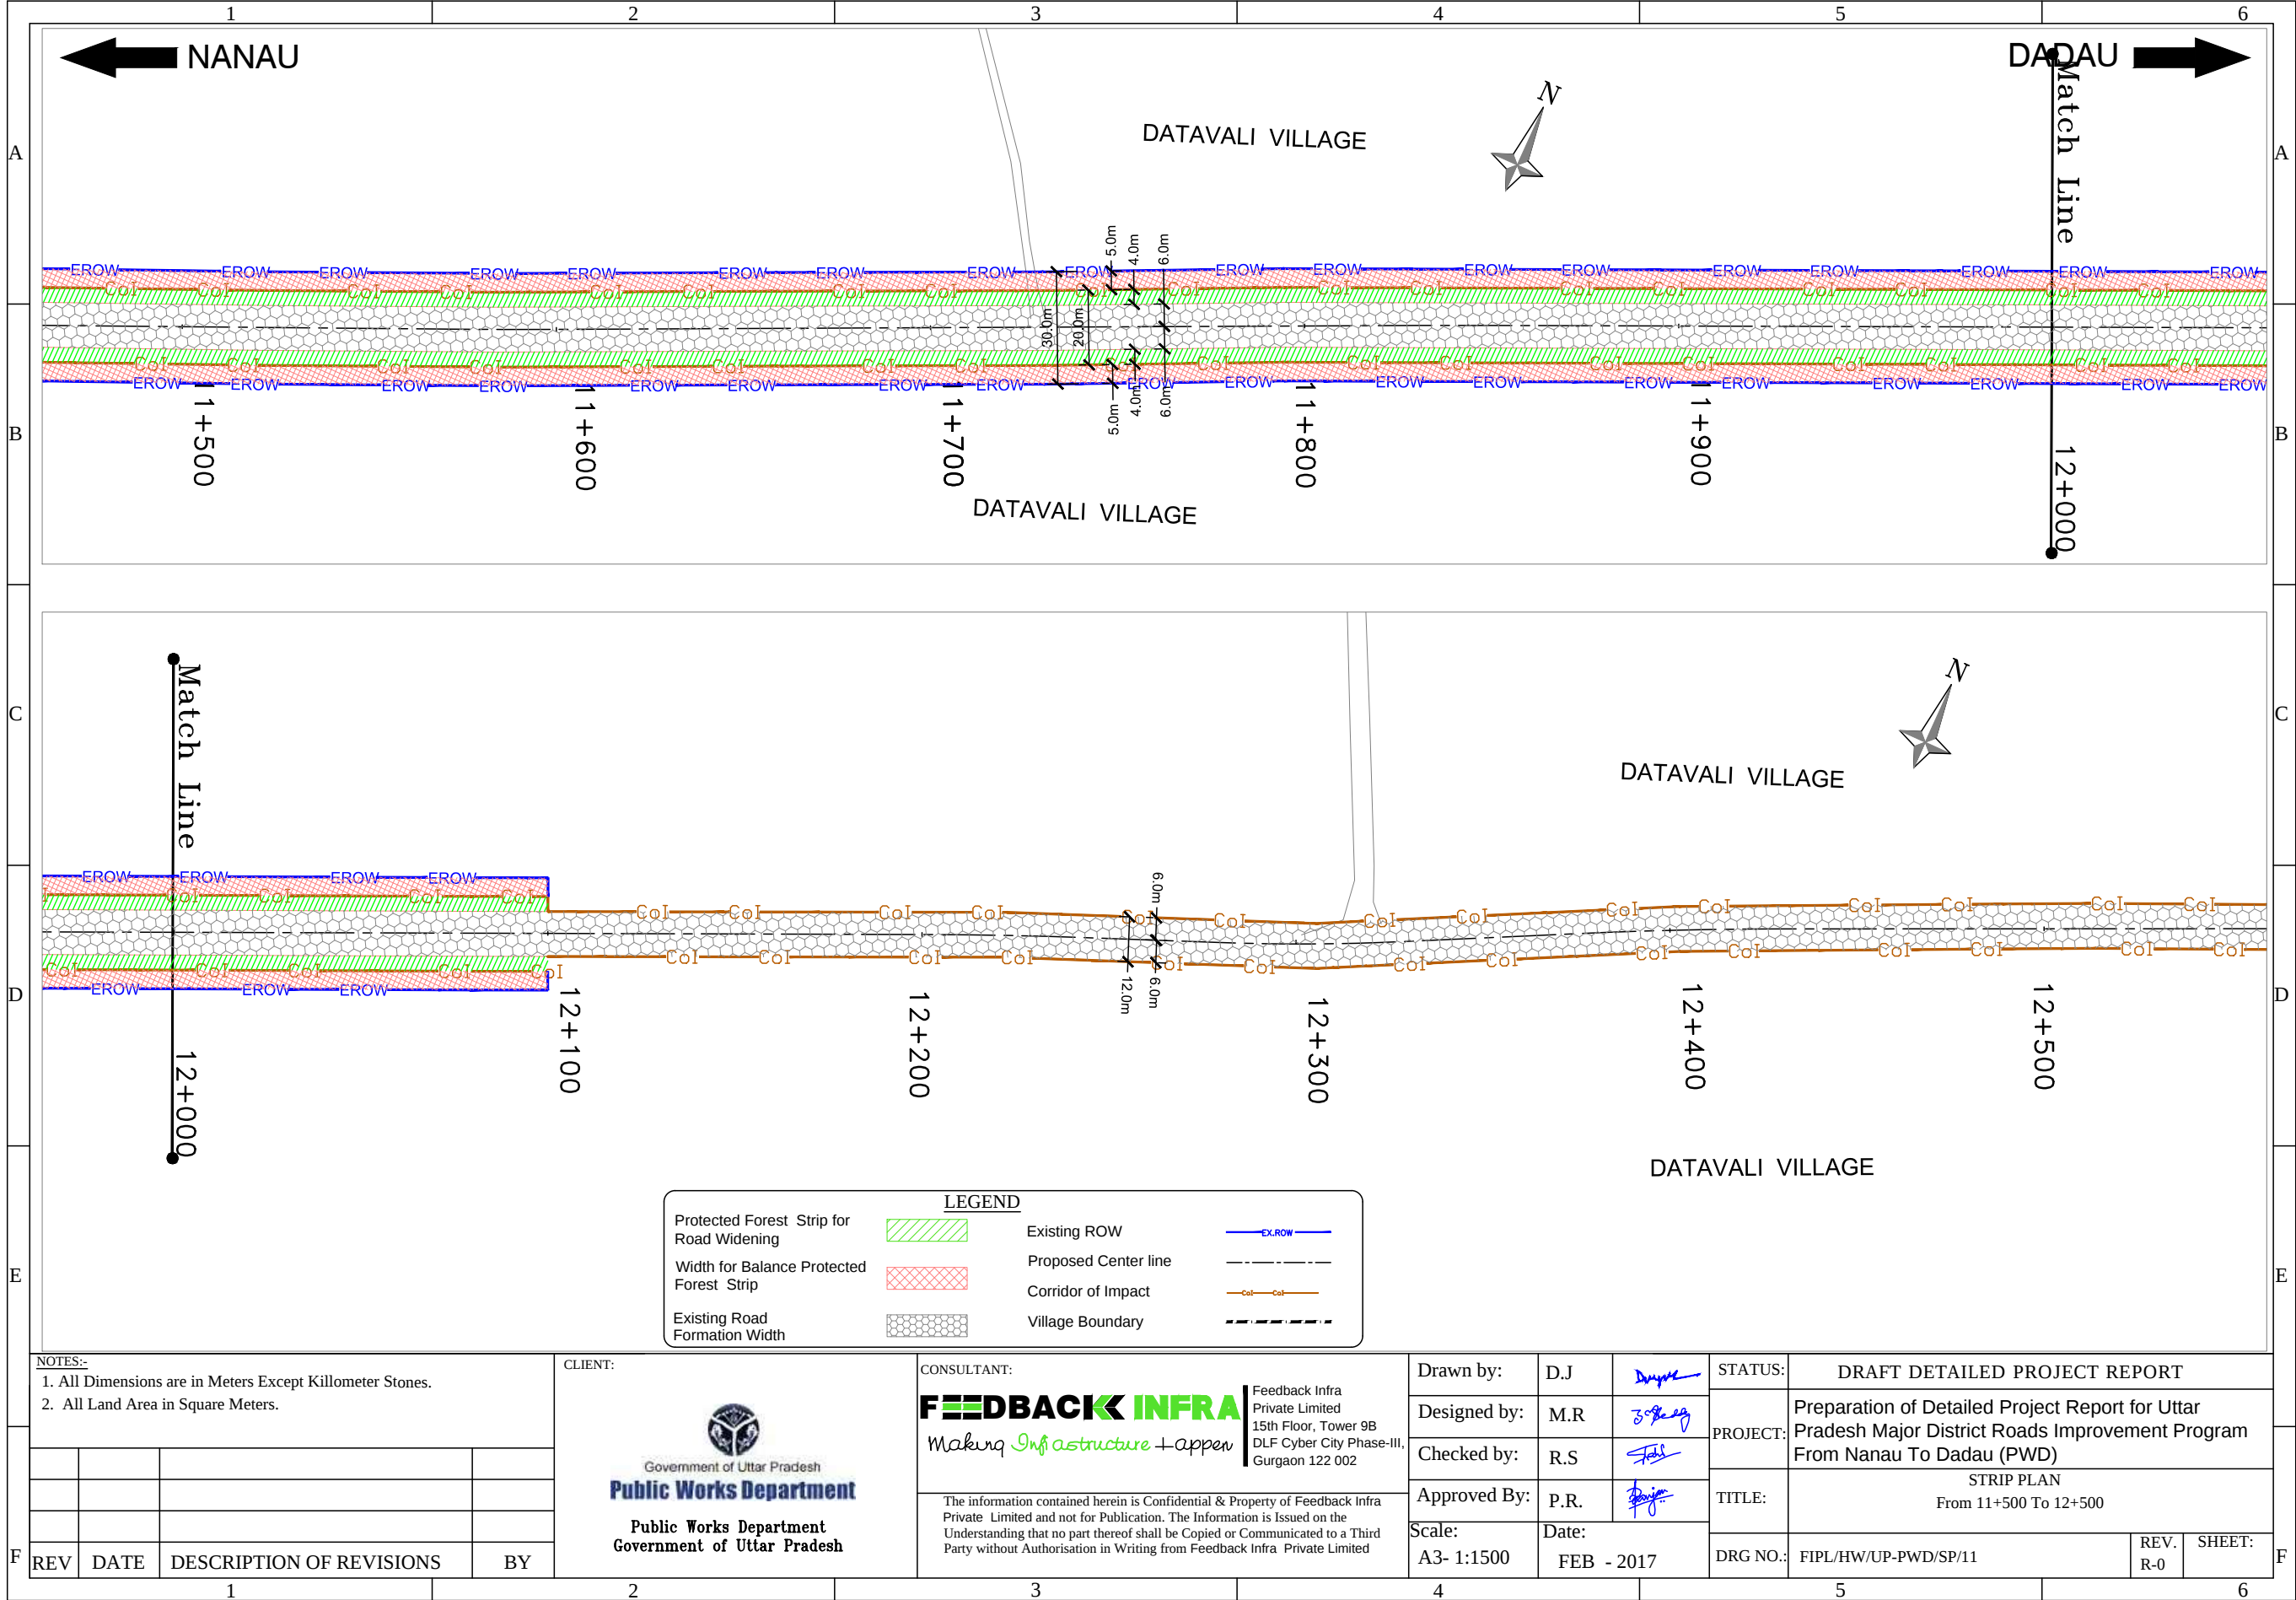

NOTES:-

1. All Dimensions are in Meters Except Kilometer Stones.

2. All Land Area in Square Meters.

REV	DATE	DESCRIPTION OF REVISIONS	BY

CLIENT:

Government of Uttar Pradesh

Public Works Department

Public Works Department
Government of Uttar Pradesh

CONSULTANT:

FEEDBACK INFRA

Making Infrastructure + appen

Feedback Infra Private Limited
15th Floor, Tower 9B
DLF Cyber City Phase-III,
Gurgaon 122 002

The information contained herein is Confidential & Property of Feedback Infra Private Limited and not for Publication. The Information is Issued on the Understanding that no part thereof shall be Copied or Communicated to a Third Party without Authorisation in Writing from Feedback Infra Private Limited

Drawn by:	D.J.		STATUS:	DRAFT DETAILED PROJECT REPORT		
Designed by:	M.R.		PROJECT:	Preparation of Detailed Project Report for Uttar Pradesh Major District Roads Improvement Program From Nanau To Dadau (PWD)		
Checked by:	R.S.		TITLE:	STRIP PLAN From 11+500 To 12+500		
Approved By:	P.R.		DRG NO.:	FIPL/HW/UP-PWD/SP/11	REV. R-0	SHEET:
Scale:	A3- 1:1500	Date:	FEB - 2017			

