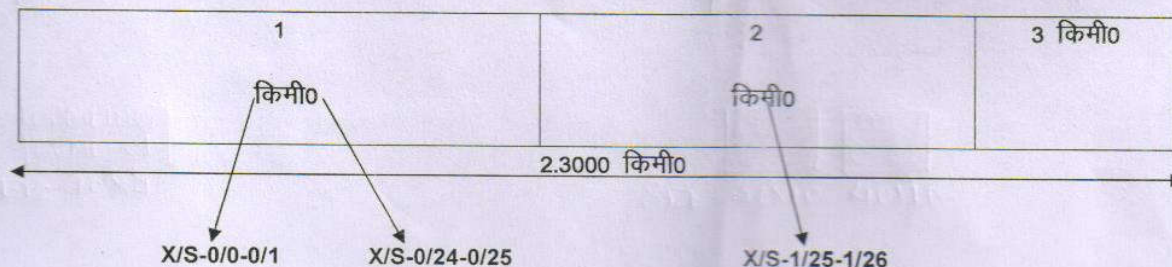


परियोजना का नाम:- प्रधानमंत्री ग्राम सड़क योजना के अन्तर्गत गंगनानी से भंगेली मोटर मार्ग (2.30किमी०) के निर्माण हेतु सिविल सोयम भूमि हस्तान्तरण प्रस्ताव।
(कुल वन भूमि 1.316है०)

मक डिस्पोजल प्लान



कनिष्ठ अभियन्ता,
पी० एम० जी० एस० वाई०,
सिंचाई खण्ड, उत्तरकाशी

सहायक अभियन्ता,
पी० एम० जी० एस० वाई०,
सिंचाई खण्ड, उत्तरकाशी

अधिरासी अभियन्ता,
पी० एम० जी० एस० वाई०,
सिंचाई खण्ड, उत्तरकाशी

व-५.

वन क्षेत्राधिकारी
(इकोनॉमिक वन राशि)
भटवाड़ी


प्रदेशीय वनाधिकारी
उत्तरकाशी वन प्रभाग
उत्तरकाशी


**NAME OF WORK:-Construction of Gangnaani to Bhangeli Motor Road for
Stage-I Work Under PMGSY**


S.N.	Perticulars	Quantity	Unit
1	As per DPR total materials received from hill side cutting during construction of Road	2630.00	Cum
	Add 40% Swell factor	1052.00	Cum
	TOTAL	3682.00	Cum
	USE OF MATERIALS (AS PER DPR)		
	RR stone masonry laid in 1:5 cement sand mortar	83.07	Cum
	RR stone masonry laid Dry	306.97	Cum
	Hand packed stone filling	91.84	Cum
	Coolie walling	138.00	Cum
	Construction of Parapet	75.60	Cum
	Construction of Scupper	210.09	Cum
	Laying Wirecrates	84.38	Cum
	TOTAL	989.95	Cum
	Materials disposed by cartage in dumping yard	2692.05	Cum

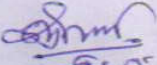
LOCATION AND CAPACITY OF DUMPING YARD

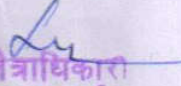
Location of Dumping Yard	Size of Dumping Yard	Capacity of Dumping Yard(Cum)	Types of Land
0/0-0/1	1/2 x 70.00 x 7.00 x 5.00	1225.00	Civil Soyam
0/24-0/25	1/2 x 40.00 x 10.00 x 5.00	1000.00	Civil Soyam
1/25-1/26	1/2 x 40.00 x 10.00 x 5.00	1000.00	Civil Soyam
	TOTAL	3225.00	Cum


 Add. Assistance Engineer
 P.M.G.S.Y. I.D.
 UTTARKASHI


 Assistance Engineer
 P.M.G.S.Y. I.D.
 UTTARKASHI


 Executive Engineer
 P.M.G.S.Y. I.D.
 UTTARKASHI


 स. ग.


 वन क्षेत्राधिकारी
 रकनीर वन राशि
 भटवाही


 प्रभारी वन क्षेत्राधिकारी
 उत्तरकाशी वन प्रभाग
 उत्तरकाशी

MUCK DISPOSAL/MANAGEMENT PLAN FOR CONSTRUCTION OF GANGANI TO BHANGELI MOTOR ROAD FOR STAGE-I WORKS UNDER PMGSY ,DISTRICT-UTTARKASHI.

MUCK DISPOSAL PLAN PREPARED AS FOLLOWING:-

1 Calculation of muck to generated including swell factor,

Total muck generated during construction of road.

3682 Cu-m

2 Quantity of muck to be utilized in the project activities.

As per sheet attached.

983.95 Cu-m

3 Balance quantity of muck which required for disposal /Management plan.

2692.05 Cu-m

4 Carriage of muck from muck generated site to dumping site. Muck will be carry by the contractor as their own cost as per bond condition.

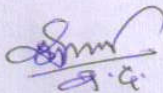
5 Ownership of land and the consent of land owner . Muck will dump on Nap/civil land as attachment/Annexure.

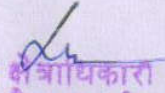
6 Development of dumping site, construction of retaining walls and other structure.


Cost of protection work i.e retaining wall,wire crates etc. against muck dumping point in Nap/civil land will be constructed by user agency PMGSY ID Uttarkashi.


7 Rehabilitation of dumping site like levelling,planting of grass,shrub and tree species.

Rehabilitation of dumping site like levelling,planting of grass, shrub and tree species by construction agency PMGSY ID Uttarkashi.


S. D.


वन क्षेत्राधिकारी
हकनौर वन सर्जि
उत्तराखण्ड


प्रभागीय वनाधिकारी
उत्तराखण्ड वन प्रभाग
उत्तराखण्ड


S. D.

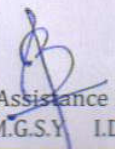

S. D.



S. D.

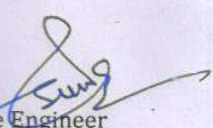
**NAME OF WORK:-Construction of Gangnaani to Bhangeli Motor Road for
Stage-I Work Under PMGSY**

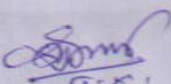
SUMMARY OF DABRIES DISPOSAL

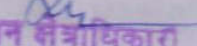
S.N.	Total Dabries (Cum)	Materials disposed by cartage(Cum)	Re-Use materials for construction of Road(Cum)	Total Dabries Disposed in dumping Yard (Cum)	Capacity of Dumping Yard(Cum)
1	3682.00	2692.05	989.95	2692.05	3225.00



Add. Assistance Engineer
P.M.G.S.Y. I.D.
UTTARKASHI


Assistance Engineer
P.M.G.S.Y. I.D.
UTTARKASHI


Executive Engineer
P.M.G.S.Y. I.D.
UTTARKASHI


वन अधिकारी
उत्तरकाशी

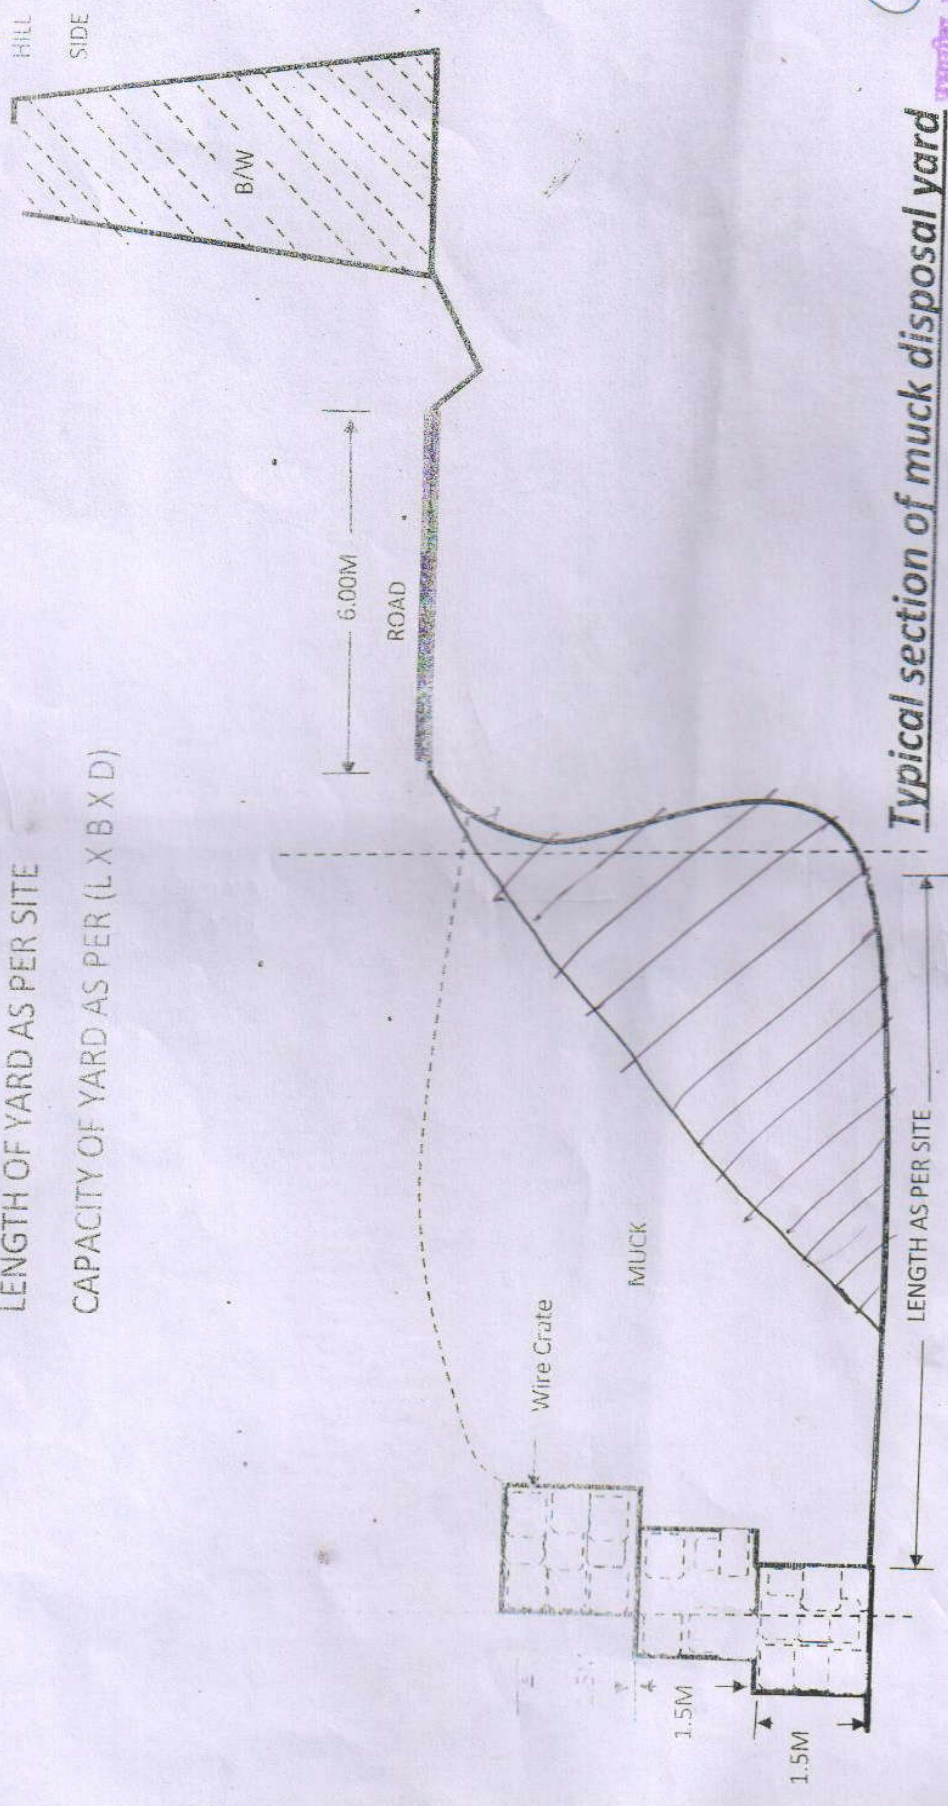

वन सहायिका
उत्तरकाशी वन राज्य
बटवाही


प्रदेशीय वनाधिकारी
उत्तरकाशी वन प्रभाग
उत्तरकाशी

कार्य का नाम: -- प्रधानमंत्री ग्राम सड़क योजना के अन्तर्गत गंगनाली रो भंगेली मोटर मार्ग का निर्माण कार्य ।

LENGTH OF YARD AS PER SITE

CAPACITY OF YARD AS PER (L X B X D)



Typical section of muck disposal yard

अ.प्र.
अ.प्र.

अ.प्र.

अ.प्र.

प्रमाणित
अ.प्र.
अ.प्र.

अ.प्र.