



KHELLANI - CHATTRERO GOOGLE MAP
(PACKAGE-I, Ch:-31+449 (Khellani) to 51+700 (Prem Nagar))

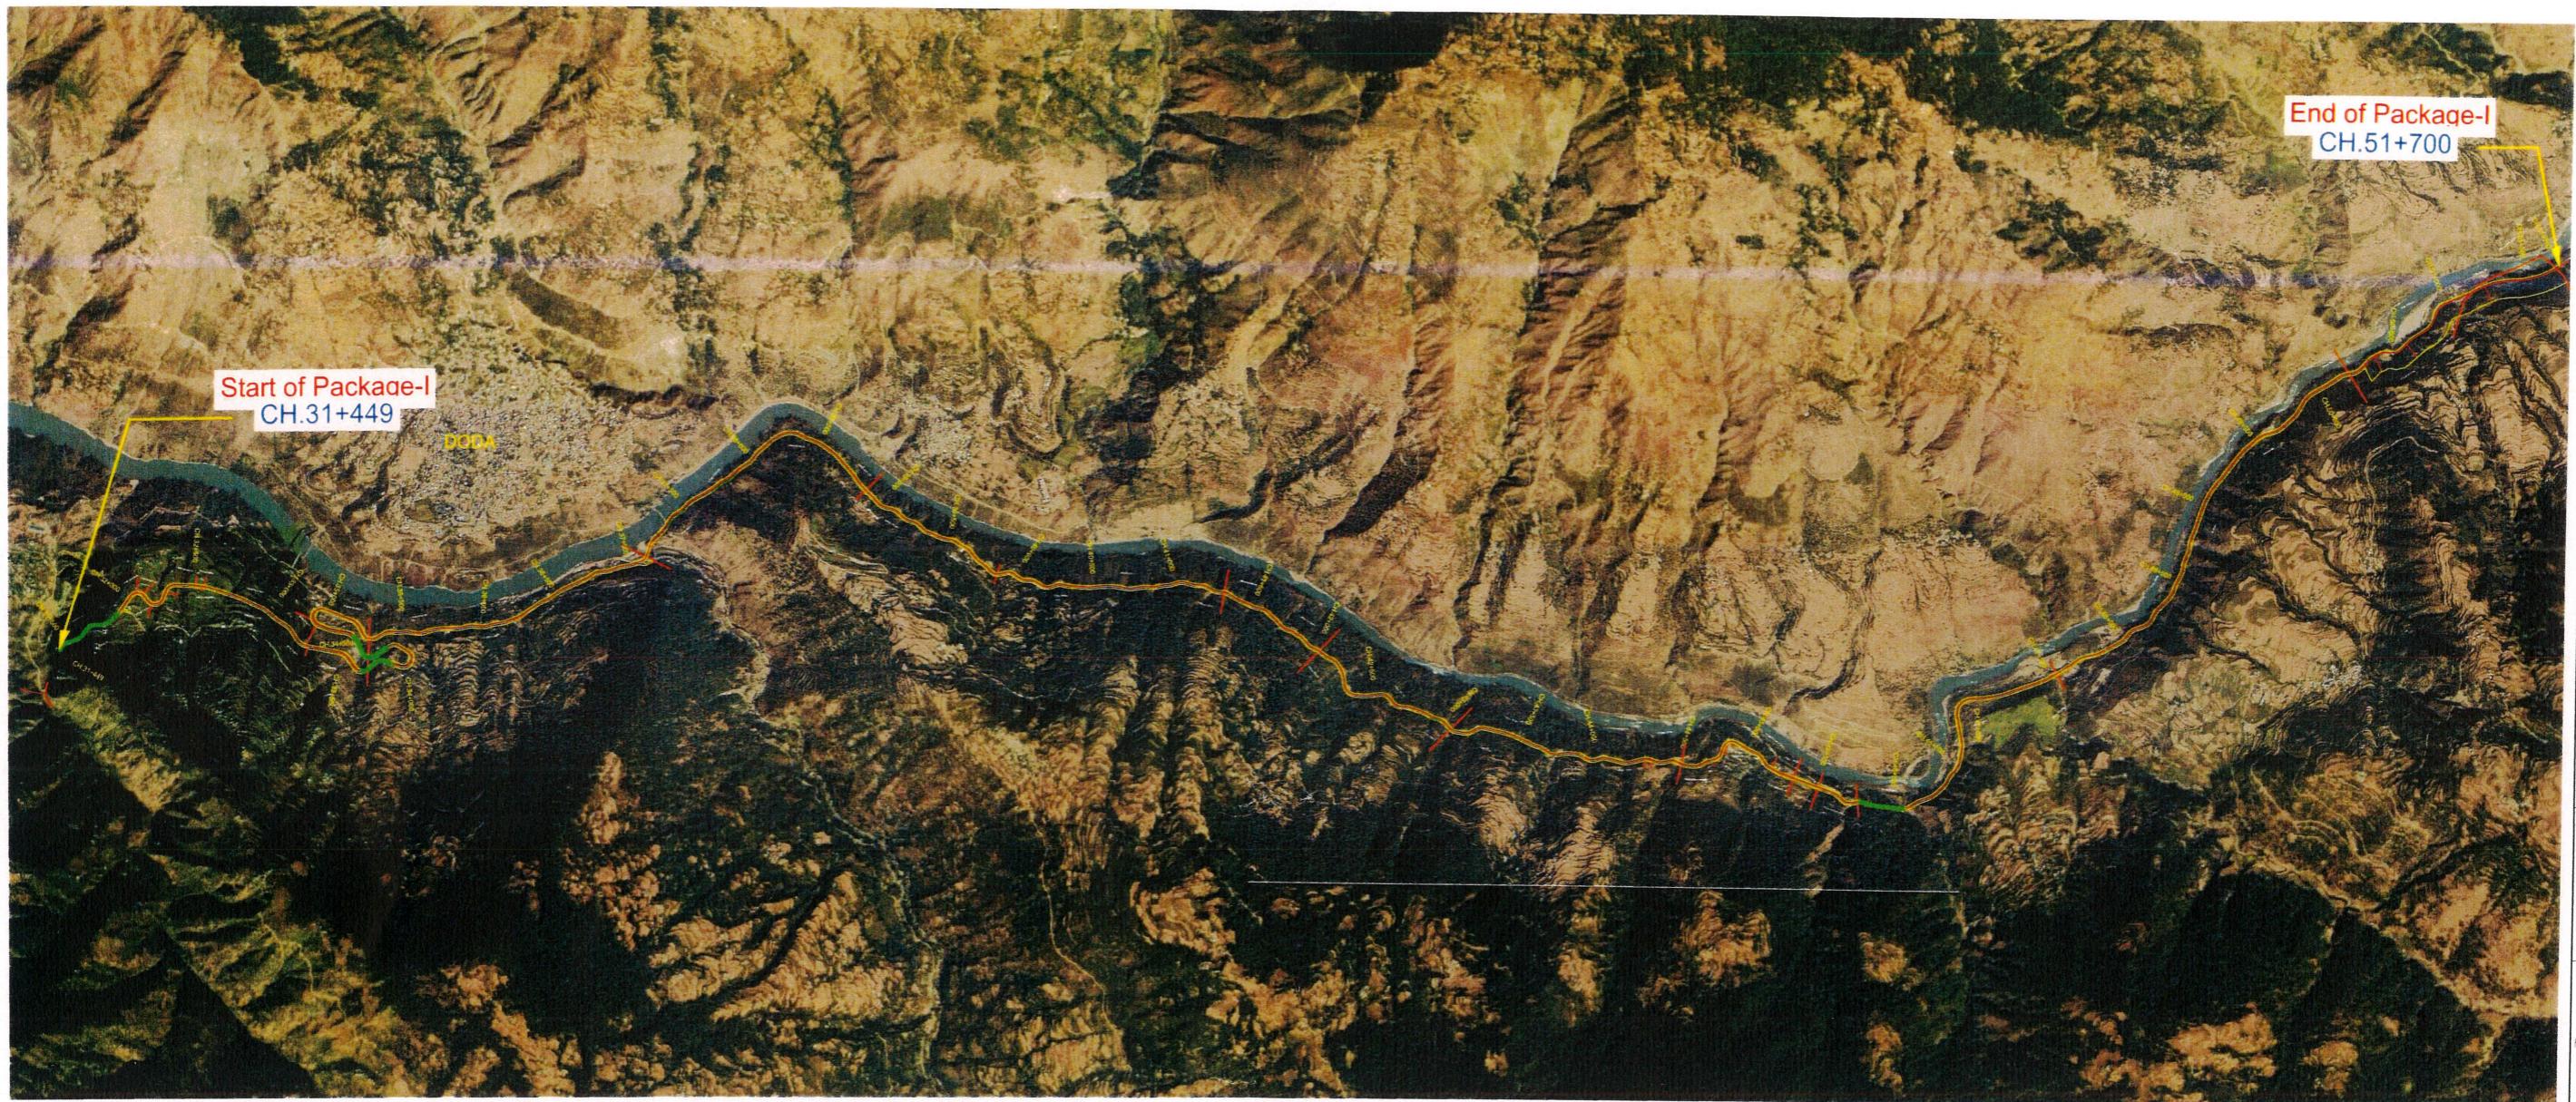

LEGENDS

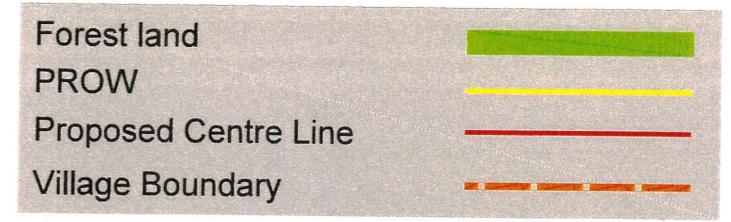

ISSUE	DATE	AMENDMENT\ ISSUE DESCRIPTION	APPROVAL	CLIENT	CONSULTANT	KHELLANI - CHATTRERO GEO-REFERENCED MAP		Project	Consultancy Services for Feasibility Study Preparation of Detailed Project Report and providing pre-construction services for upgradation to 2 lane with paved shoulder from (i) Km44.500 to Km 142.00 of Chattrero Village & (ii) Km 235.00 (Valloo Village) to Km 269.00 (Khanabal) of Khellani-Kishwar-Chattrero Road in Jammu & Kashmir.	
RO	April-2021			NATIONAL HIGHWAY & INFRASTRUCTURE DEVELOPMENT CORPORATION LTD. (MINISTRY OF ROAD TRANSPORT & HIGHWAY) GOVERNMENT OF INDIA	TPF GETINTSA EUROESTUDIOS RAMÓN DE AGUINAGA, 8 28028 MADRID, SPAIN RODIC CONSULTANTS PVT. LTD. (JV) 1, JAI SINGH MARG (FIRST FLOOR), YMCA CULTURAL CENTRE BUILDING NEW DELHI - 110001 (INDIA)	Designed Drawn Checked	Scale - 1:20000		General Manager N.H.I.D. J.L. PMU-Doda (J&K)	
								Date:	Project No.	