
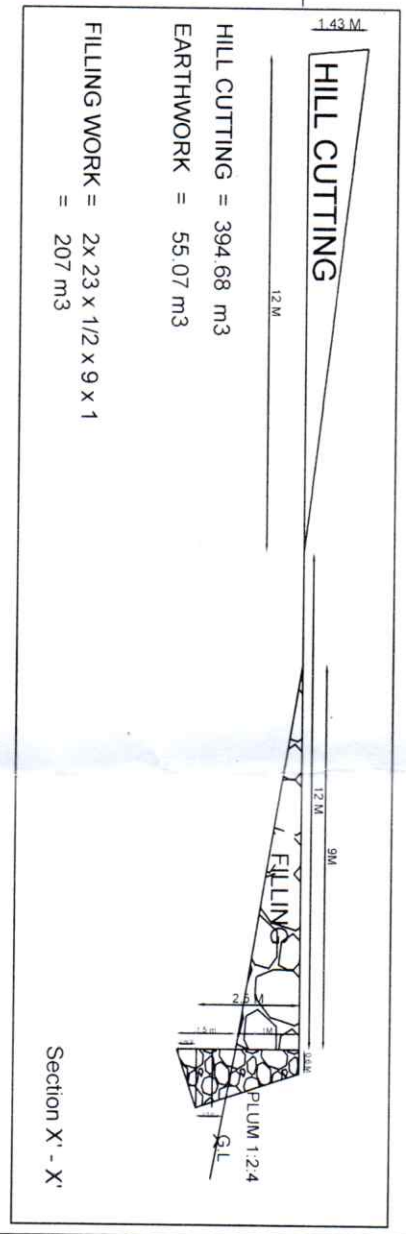
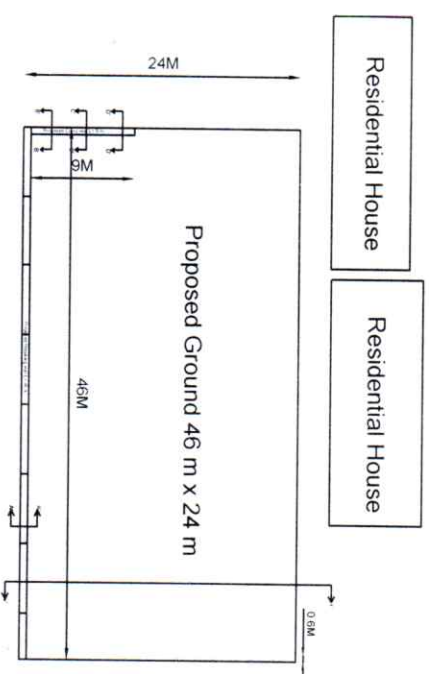


MUCK DISPOSAL PLAN/SITE

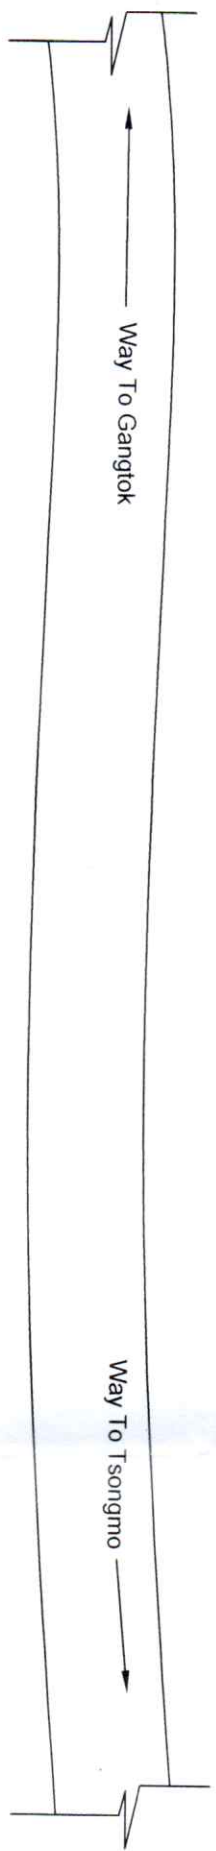

Assistant Engineer	Divisional Engineer	<p>Note:</p> <ol style="list-style-type: none"> 1. Drawing is to be read and not measured. 2. All dimensions are in meter unless otherwise specified. 3. The drawing shall be read in conjunction with all services and other relevant drawings. 	<p>PROJECT TITLE</p> <p>Construction of Playground at 15th mile, J.N Road.</p>

Divisional Engineer
Roads & Youth Affairs Deptt.
Government of Sikkim
Gangtok