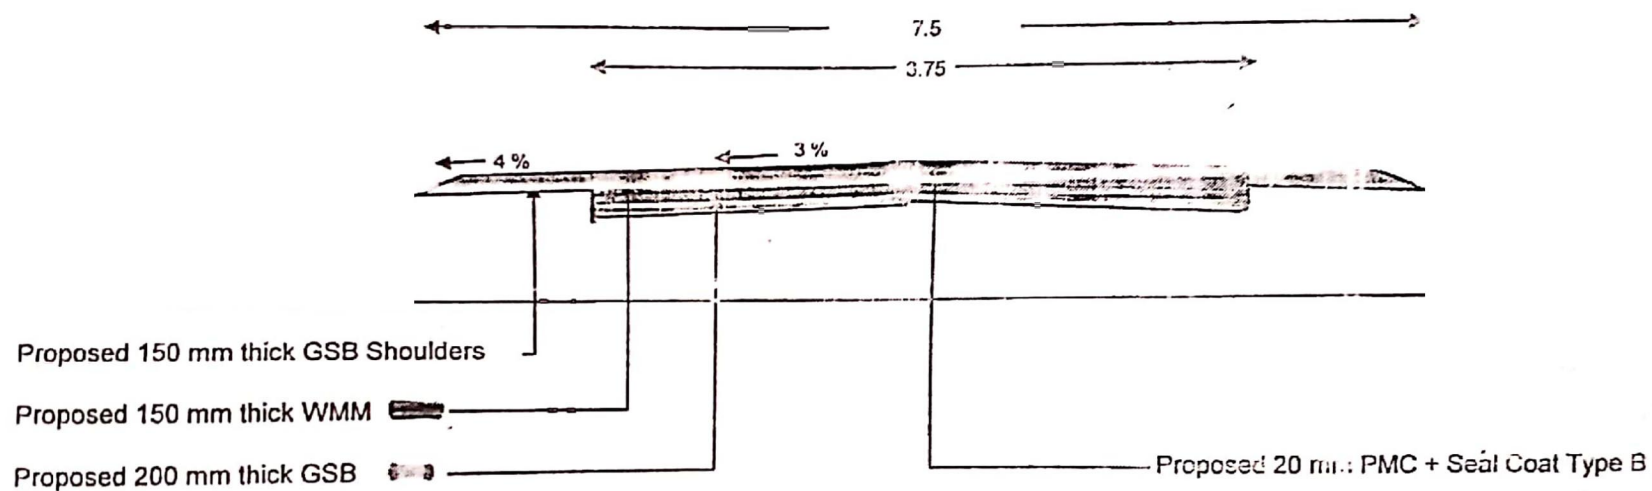

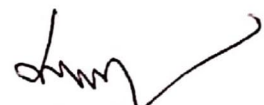


## Construction of BT Road from Ohri to Chhani Magri (Sagwara)



TYPICAL CROSS SECTION OF BT ROAD

  
Assistant Engineer  
PWD Sub. Dn. II Sagwara

  
Executive Engineer  
PWD Dn. Sagwara/ Dungaipur