


DETAILS OF BISALPUR- TONK-UNIYARA-DEOLI PROJECT (BTUD), PHED

SCOPE OF COVERAGE FROM BISALPUR DAM UNDER BTUD PROJECT			
S. NO.	NAME OF TEHSIL	NOS. OF TOWN IN PACKAGE-I	NOS. OF VILLAGES IN PACKAGE-II
TONK DISTRICT			
1	TONK	1	106
2	DEOLI	1	134
3	UNIYARA	1	196
SUB-TOTAL		3	436
DESIGN POPULATION		983000	
DESIGN DEMAND(MLD)		74	

PACKAGE	MS	DI	UPVC	TOTAL (KM)	PH NO.	CWR NO. (CAP. IN KL)
I	70.75	74.20	-	144.95	5	6(29000)
II	-	471.00	1217.58	1688.58	9	7(3400)
PACKAGE	70.75	545.20	1217.58	1833.53	14	CWR
SR (KL)	100	150	200	250	31	

LEGEND:-	
	WATER TRATEMENT PLANT
	CLUSTER PUMPING STATION
	PUMP HOUSE
	CLEAR WATER RESERVOIR
	INTERMEDIATE PUMPING STATION
	RAW WATER PUMPING STATION
	NATIONAL HIGHWAY
	PIPE LINE PACKAGE-I / PACKAGE-II
	RIVER

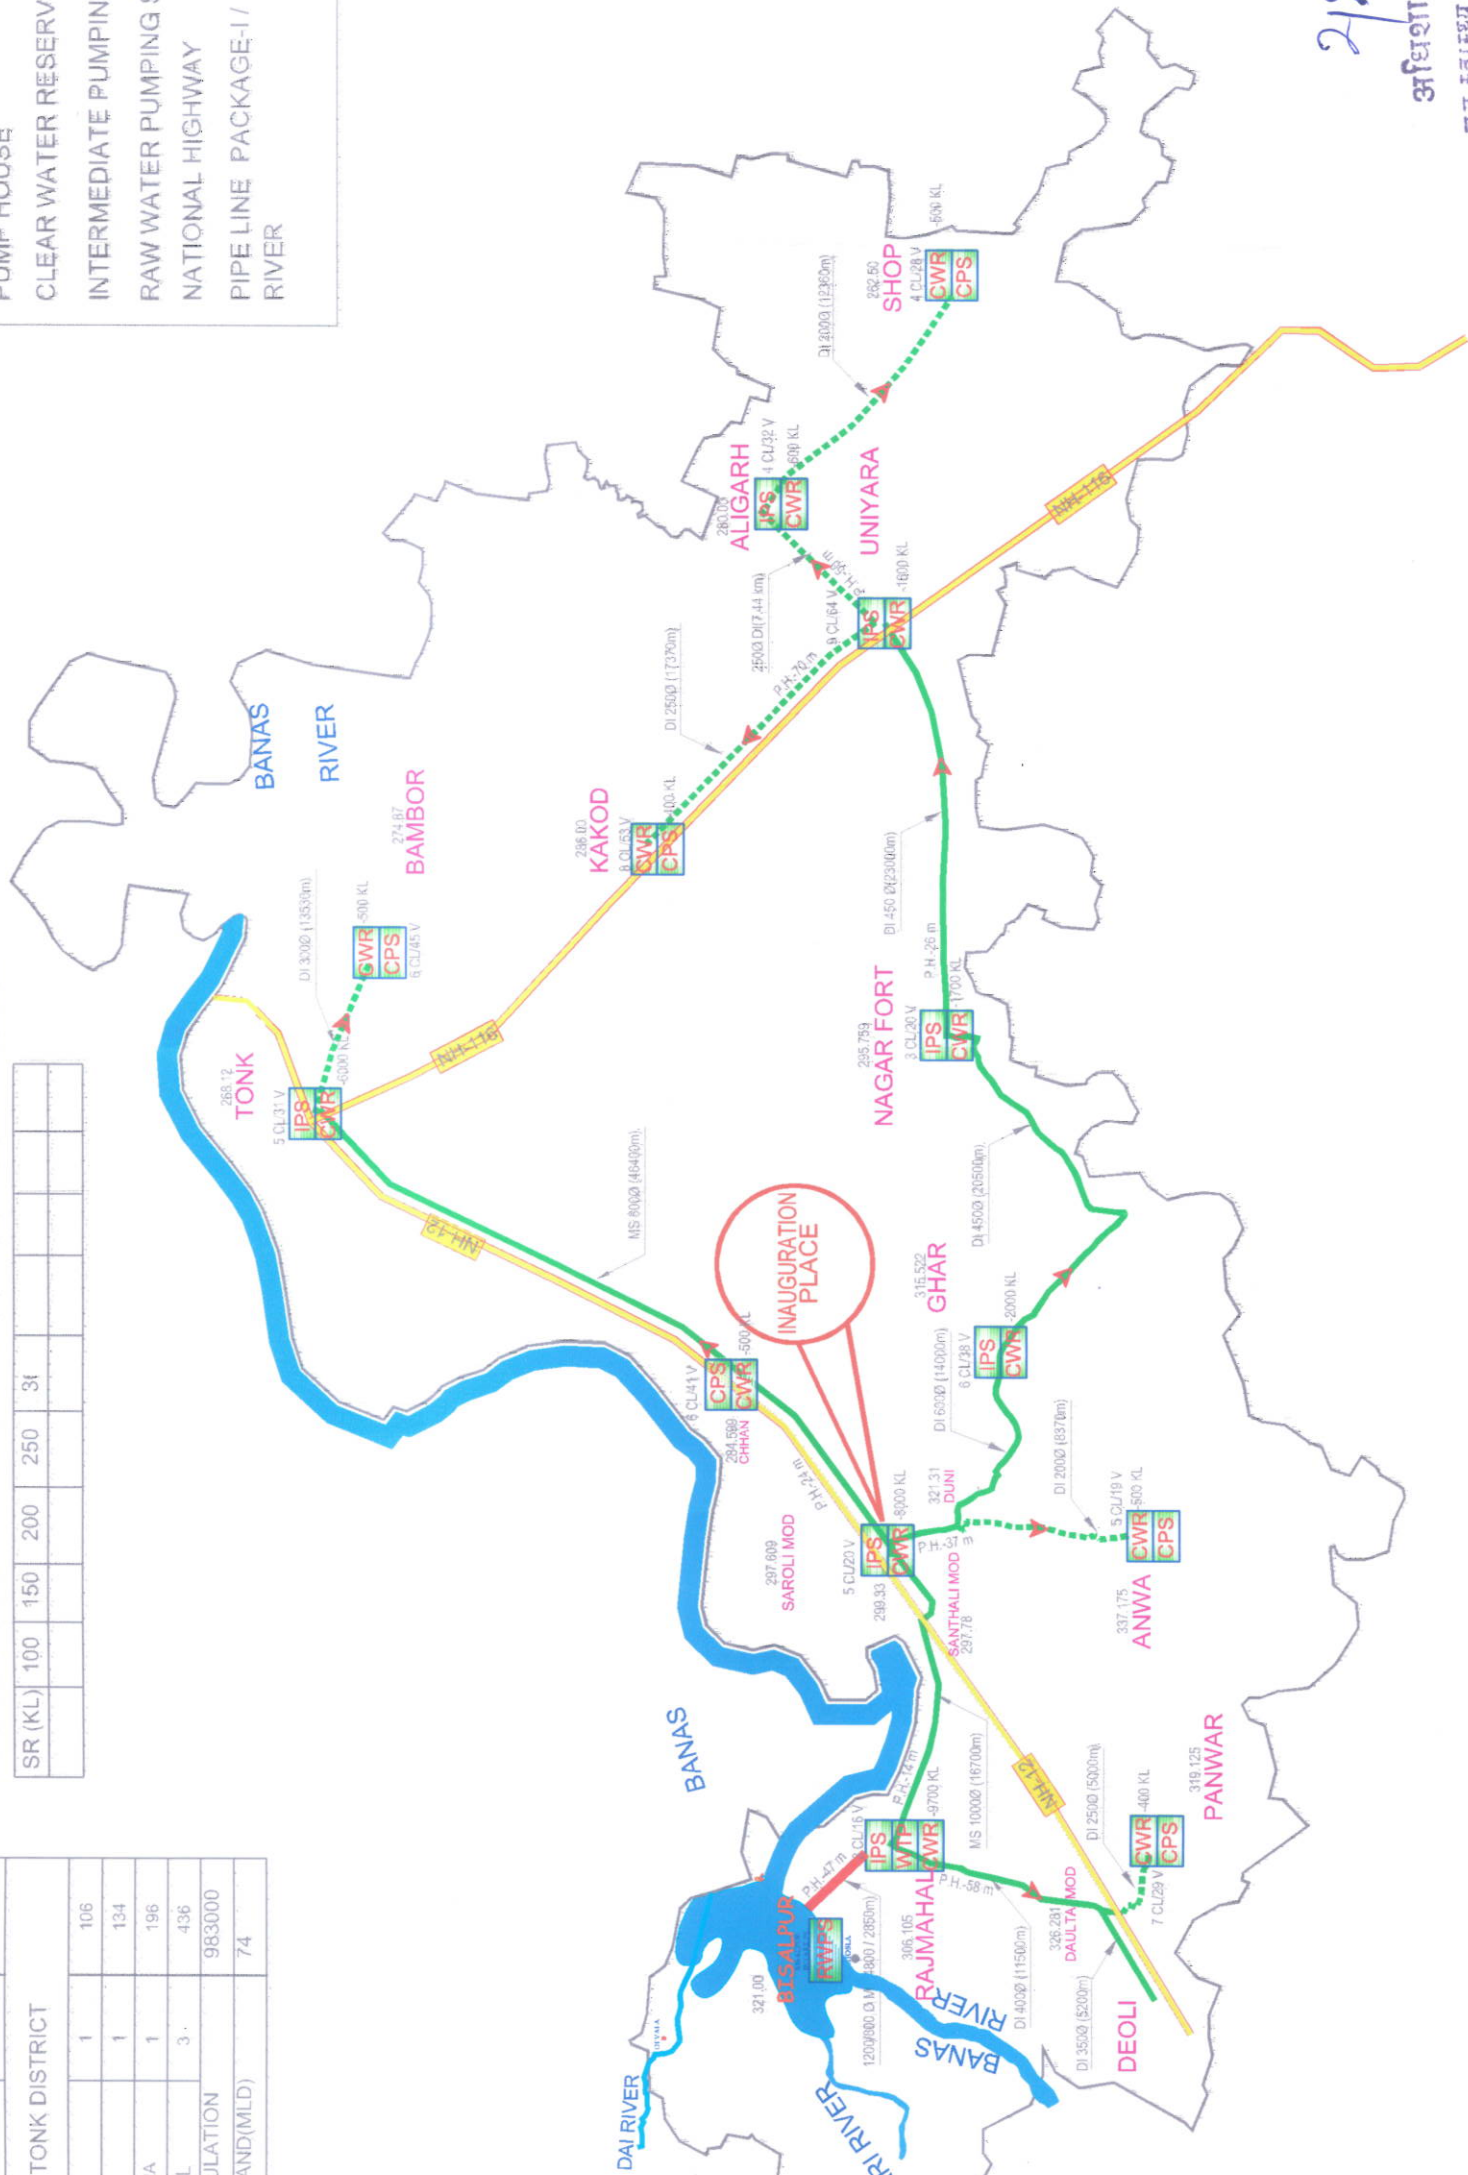

LOAD	INTAKE	RAJMAHAL	SAROLI MOD	GHARA	NAGAR FORT	ALIGARH	UNIYARA	TONK	ANWA	BAMBORE	CHHAN	KAKOD	PANWAR	SOAP
KW	1076.0	1059.0	1188.0	379.0	290.0	116.0	511.0	206.0	35.0	160.0	152.0	156.0	99.0	54.0
KVA	1200.0	1210.0	1320.0	420.0	320.0	180.0	550.0	200.0	40.0	130.0	150.0	160.0	100.0	60.0

2/8
अधिकाणी अमियन्ता
बन रास्थ अमियन्ताको विमर्ग
जिहा छुड टोक