


Indicative Drawing For Tender Purpose Only

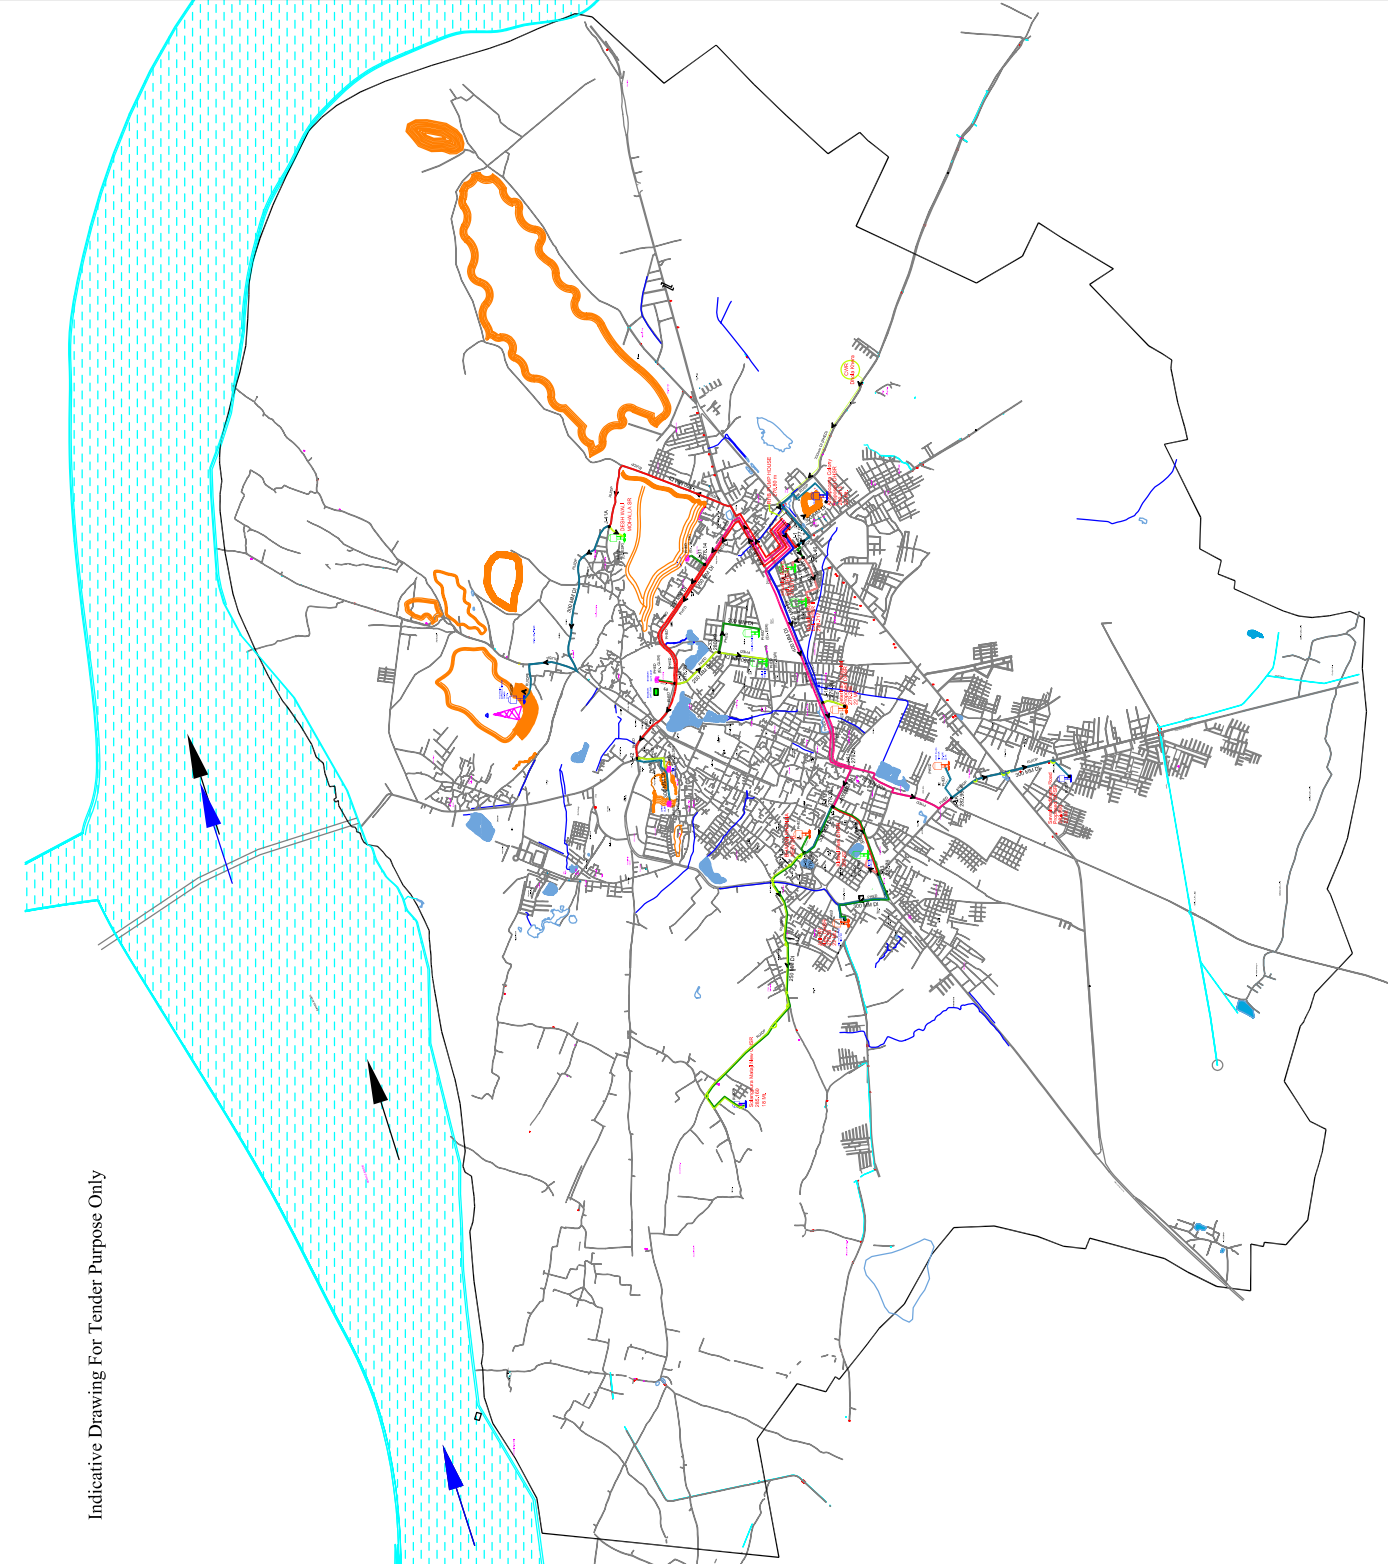

KEY PLAN

NOTES:
Diameter shown in (mm) for case of Notation, Expect Levels Are in (m) in all Drawings

LEGEND:

Municipal Boundary

Road

EXISTING OVER HEAD SERVICE RESERVOIR

PROPOSED OVER HEAD SERVICE RESERVOIR (proposed by PHED)

PROPOSED OVER HEAD SERVICE RESERVOIR (proposed by RUIDP)

EXISTING GROUND LEVEL SERVICE RESERVOIR

Water bodies

Rev	Date	Description	SR	RS	Drawn	Checked	Appd
0.0	Sep-2014	Issued for Approval					

Employer:
Rajasthan Urban Infrastructure Development Project
Government of Rajasthan

Design Consultant:
CDM Smith India Private Limited
A Joint Venture of CDM Smith Inc. and Smith Group of Companies
For and on Behalf of the Client
For and on Behalf of the Client

Project Name:
Loan No. and Title:
3183-IND, Rajasthan Urban Sector Development Program

Contract Package Number & Name: RUSDP/Tonk/01
Construction of Work of Water Supply Distribution Network
Improvement with House Service Connections for Non Revenue
Water Reduction and Continuous Water Supply and Providing
Sewer Network with House Connections, Construction of STP &
allied works and Operation Services of the entire system for
10 Years at Tonk

Project Code: 1314008

Status: Indicative Drawing For Tender Purpose Only

Drawing Title:

Transmission Main Alignment

Drawn:	SR	Checked:	ANR
Designed:	RS	Approved:	DKK
Date:	NOVEMBER-2014	Scale:	NTS

Drawing Number:	1314008/RUSDP/TONK-WS/DPR/002	Sheet No. / Revision:	1 of 1
-----------------	-------------------------------	-----------------------	--------