


Tezu

Brahmakund

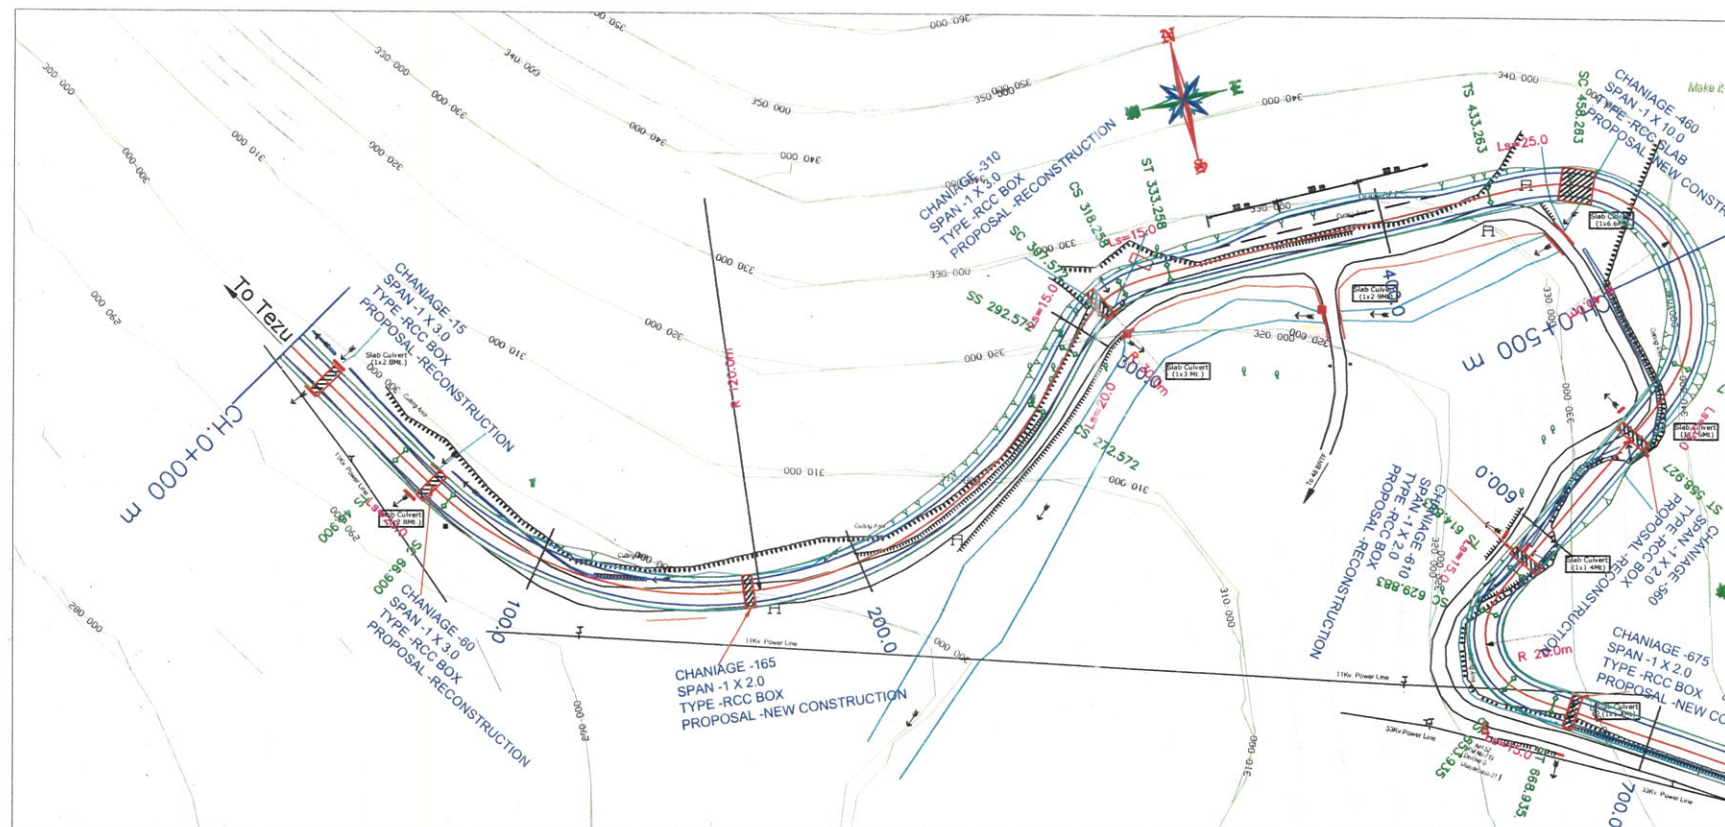

REVISIONS		PREP	CHK	APPD
MKJ	DATE	DESCRIPTION		

DESIGN CONSULTANTS:					
S.M. CONSULTANTS Balasore / Bhubaneswar / Secunderabad / New Delhi / South Andaman Web : http://www.smcindia.com , e-mail : support@smcindia.com					
Prep. By	Chk. By	Issued By	Date	Rev. No.	
N.K.M	S.K.S	S.N	June-2020	00	

CLIENT :	
NATIONAL HIGHWAYS & INFRASTRUCTURE DEVELOPMENT CORPORATION LTD.	
PROJECT :	
Consultancy Services for Carrying out Feasibility Study, Preparation of Detailed Project Report and Providing Pre-Construction Services in respect of Two Lining with paved shoulder NH configuration of Demwe-Brahmakund Section from Km.0.00 to Km.19.22 of Demwe Hawai Road under SARDP-NE on Engineering, Procurement and Construction mode in the state of Arunachal Pradesh.	



SCALE	
H SCALE-1:1500	
V SCALE-1:150	

TITLE :	
PLAN (CH-0/000-0/500KM)	
DRAWING NO -	SHEET SIZE
SMC/HIGHWAY/2223	A3

Handwritten signature/initials.

Tezu

Brahmakund

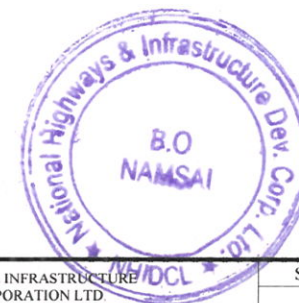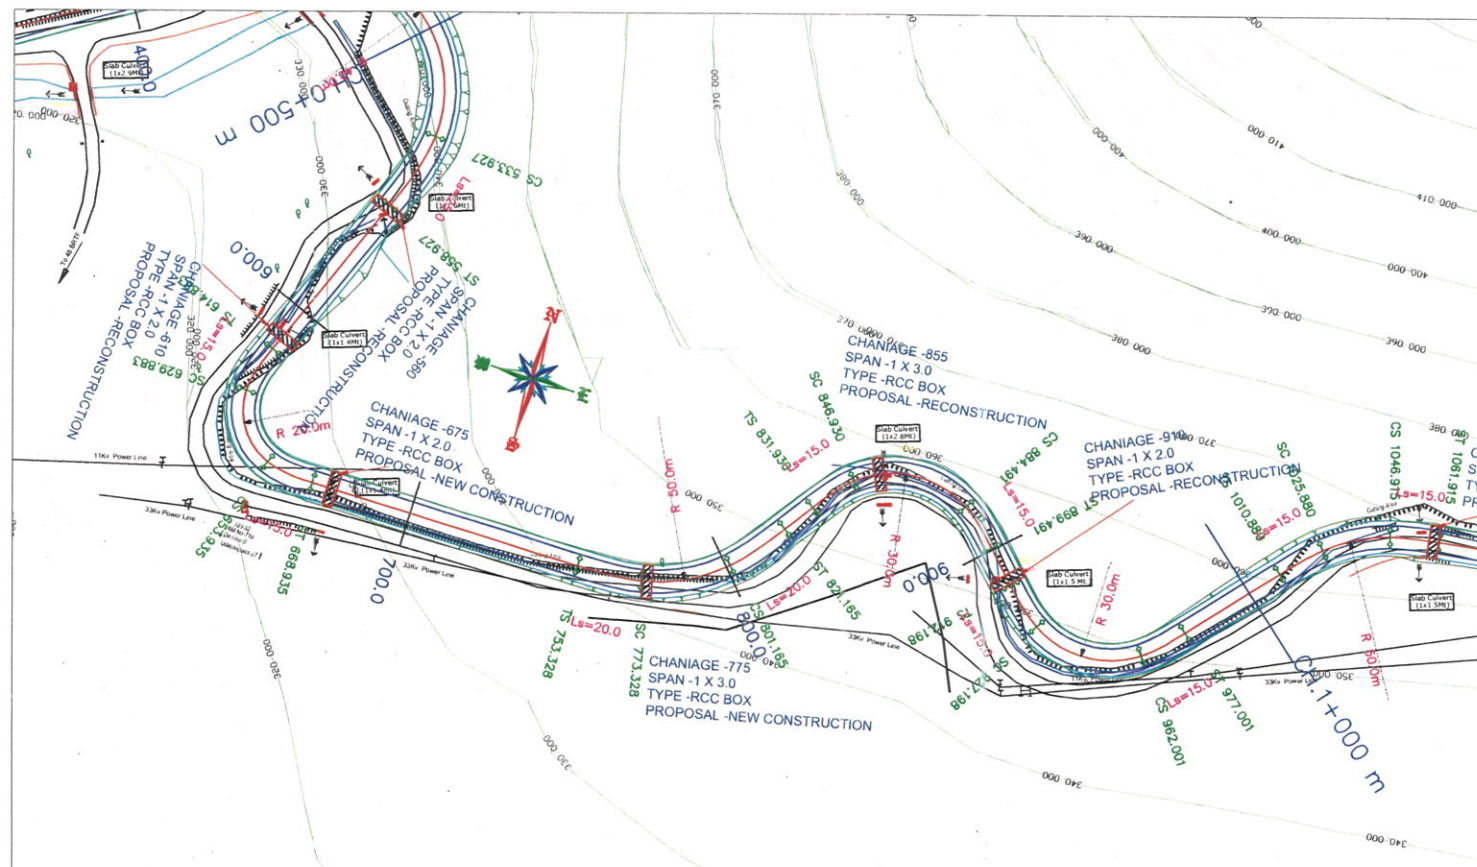

for



<						
--	--	--	--	--	--	--

CLIENT :	NATIONAL HIGHWAYS & INFRASTRUCTURE DEVELOPMENT CORPORATION LTD.
PROJECT :	Consultancy Services for Carrying out Feasibility Study, Preparation of Detailed Project Report and Providing Pre-Construction Services in respect of Two Lining with paved shoulder NH configuration of Demwe-Brahmakund Section from Km 0.00 to Km 19.22 of Demwe Hawai Road under SARDP-NH on Engineering, Procurement and Construction mode in the state of Arunachal Pradesh.

SCALE	TITLE	SHEET SIZE
H SCALE-1:1500 V SCALE-1:150	PLAN (CH-0/500-1/000KM)	A3
DRAWING NO - SMC/HIGHWAY/AP/2223		

Tezu

Brahmakund

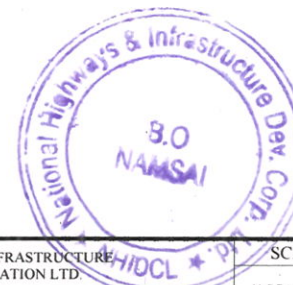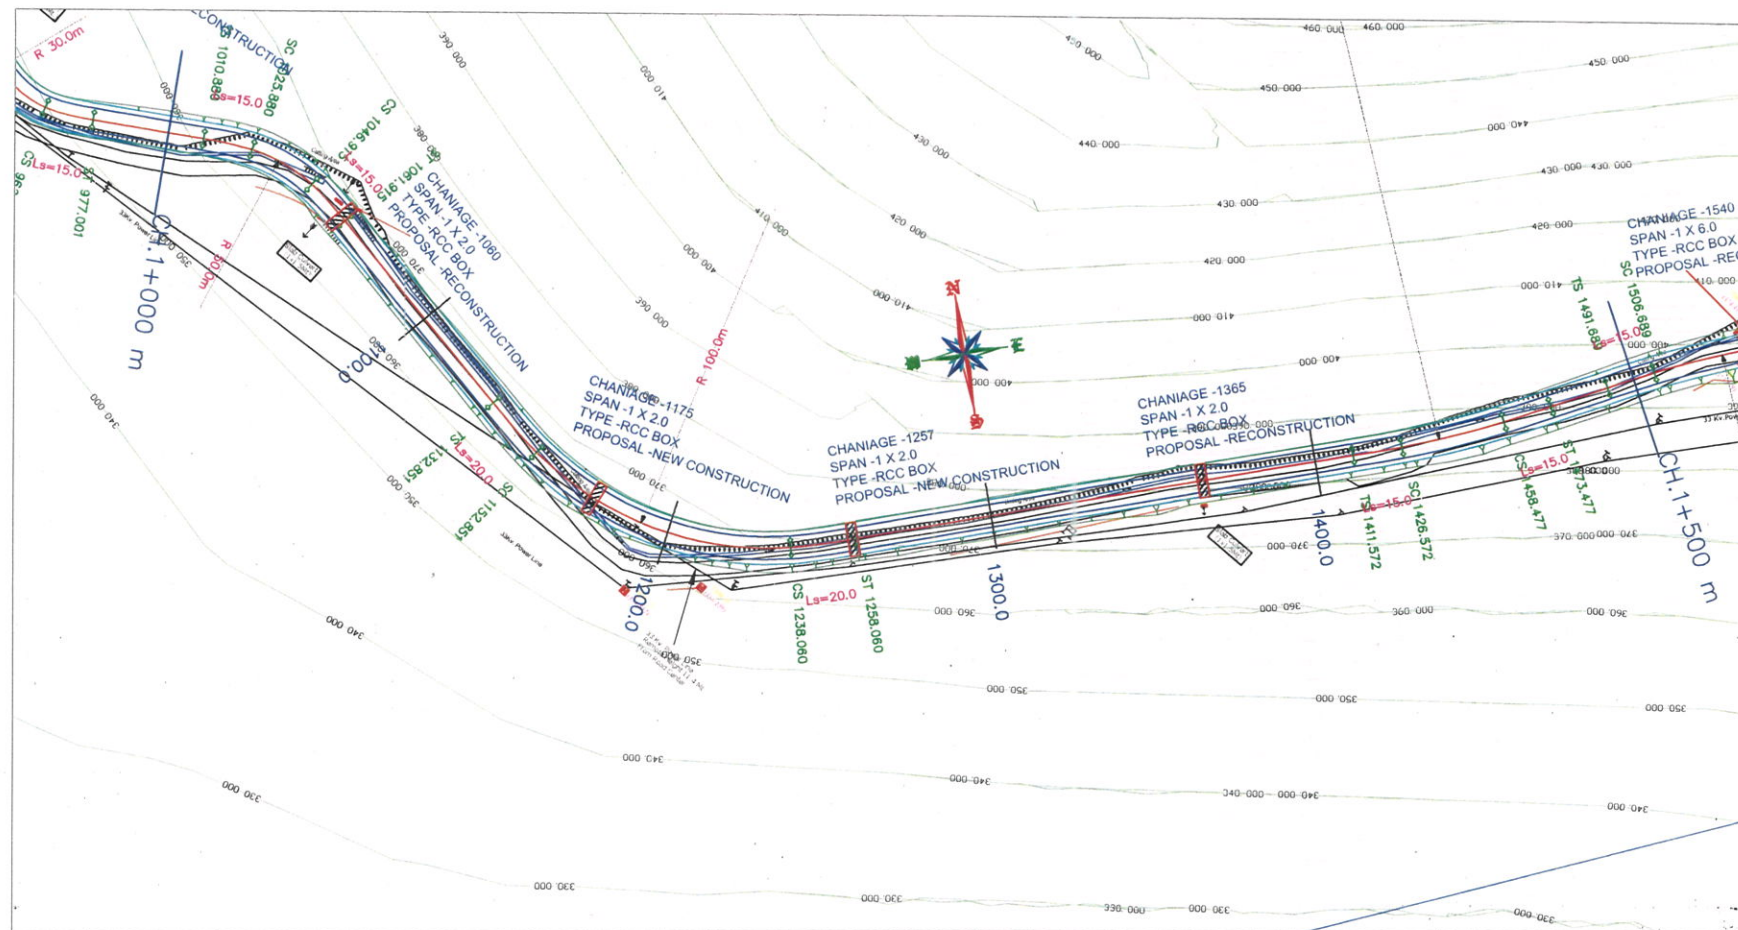

Handwritten signature

								DESIGN CONSULTANTS			
								S.M. CONSULTANTS			
								Balasore / Bhubaneswar / Secunderabad / New Delhi / South Andaman Web: http://www.smcindia.com , e-mail: support@smcindia.com			
MKD	DATE	DESCRIPTION		PREP	CHK	APPD	Prep. By	Chk. By	Issued By	Date	Rev. No.
		REVISIONS					N.K.M	S.K.S	S.N	June-2020	00

CLIENT: NATIONAL HIGHWAYS & INFRASTRUCTURE DEVELOPMENT CORPORATION LTD.

PROJECT: Consultancy Services for Carrying out Feasibility Study, Preparation of Detailed Project Report and Providing Pre-Construction Services in respect of Two Lining with paved shoulder NH configuration of Demwe-Brahmakund Section from Km.0.00 to Km.19.22 of Demwe-Hawai Road under SARDP-NE on Engineering, Procurement and Construction mode in the state of Arunachal Pradesh.

SCALE
H.SCALE-1:1500
V.SCALE-1:150



TITLE: PLAN
(CH-1/000-1/500KM)

DRAWING NO - SMCHIGHWAY/PI/2223

SHEET SIZE
A3

Tezu

Brahmakund

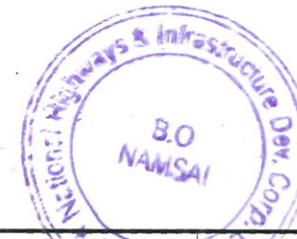
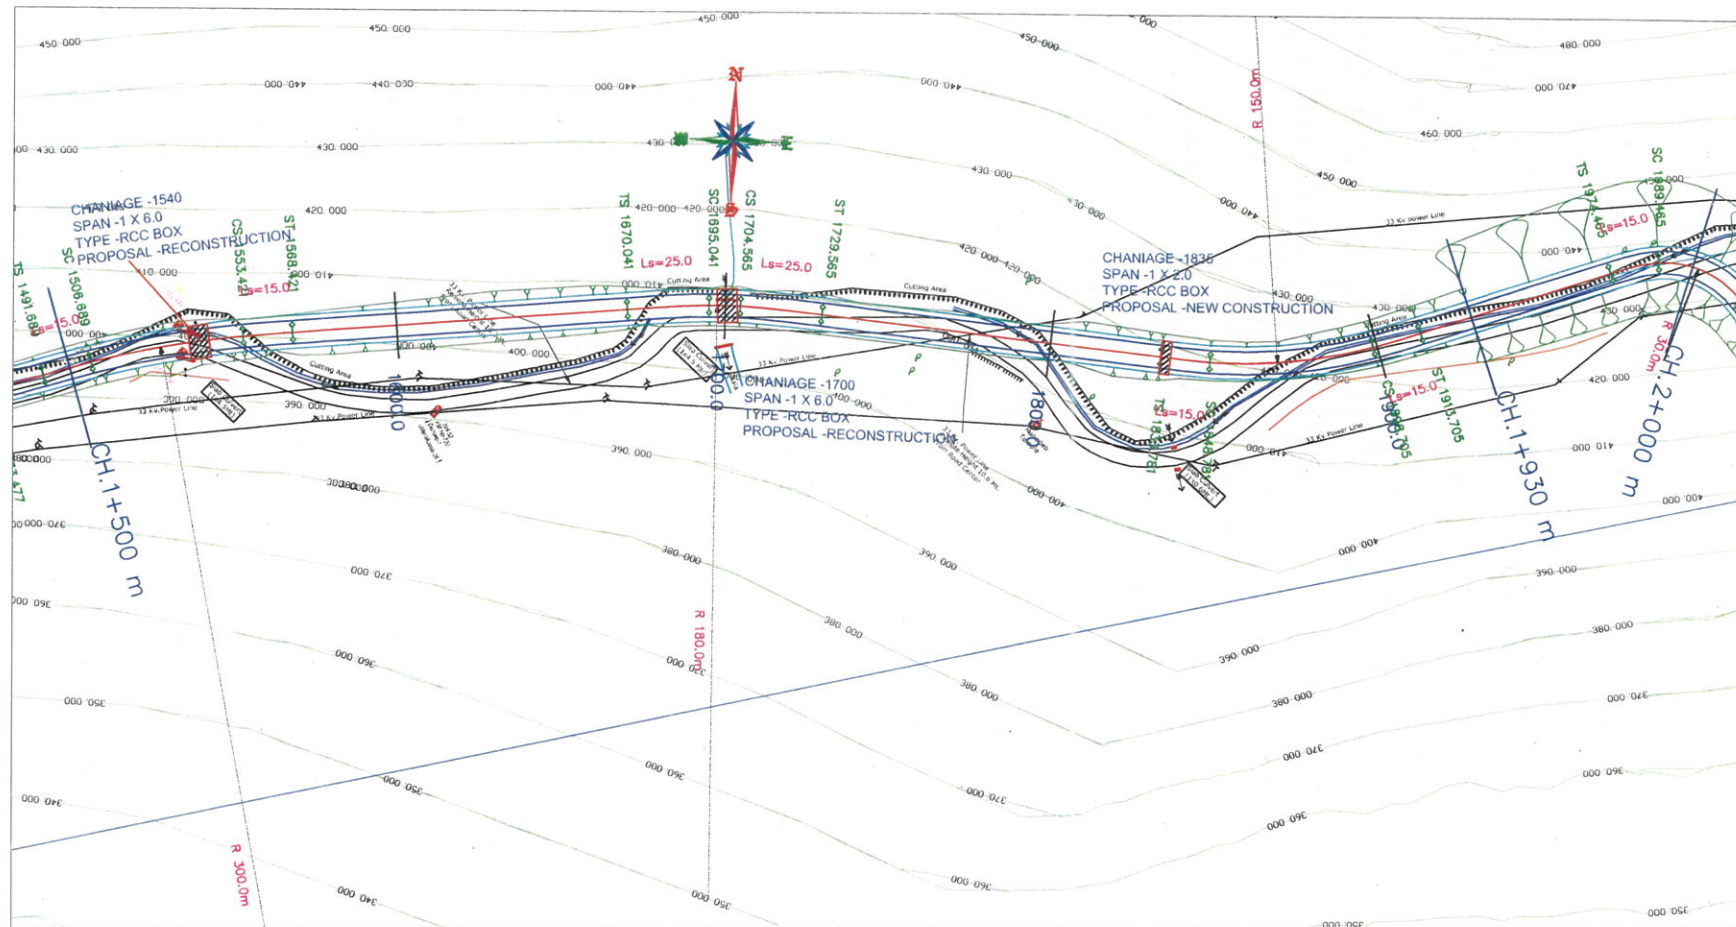


Handwritten signature/initials.

			DESIGN CONSULTANTS:						CLIENT:			NATIONAL HIGHWAYS & INFRASTRUCTURE DEVELOPMENT CORPORATION LTD.			SCALE			TITLE			PLAN		
						Balasore / Bhubaneswar / Secunderabad / New Delhi / South Andaman Web http://www.smcindia.com , e-mail: support@smcindia.com									H.SCALE-1:1500 V.SCALE-1:150			CH-1/500-2/000KM)					
PROJECT:			Consultancy Services for Carrying out Feasibility Study, Preparation of Detailed Project Report and Providing Pre-Construction Services in respect of Two Lining with paved shoulder NH configuration of Demwe-Brahmakund Section from Km.0.00 to Km.19.22 of Demwe Hwai Road under NARDP-NH on Engineering, Procurement and Construction mode in the state of Arunachal Pradesh.															DRAWING NO. - SMC/HIGHWAY/1P/2223			SHEET SIZE		
MKD			DATE			DESCRIPTION			PREP			CHK			APPD								
						REVISIONS																	
Prep. By			Chk. By			Issued By			Date			Rev. No.											
N.K.M			S.K.S			S.N			June-2020			00											

Tezu

Brahmakund

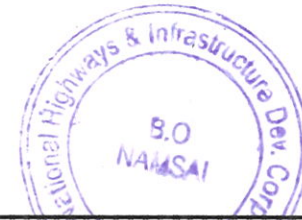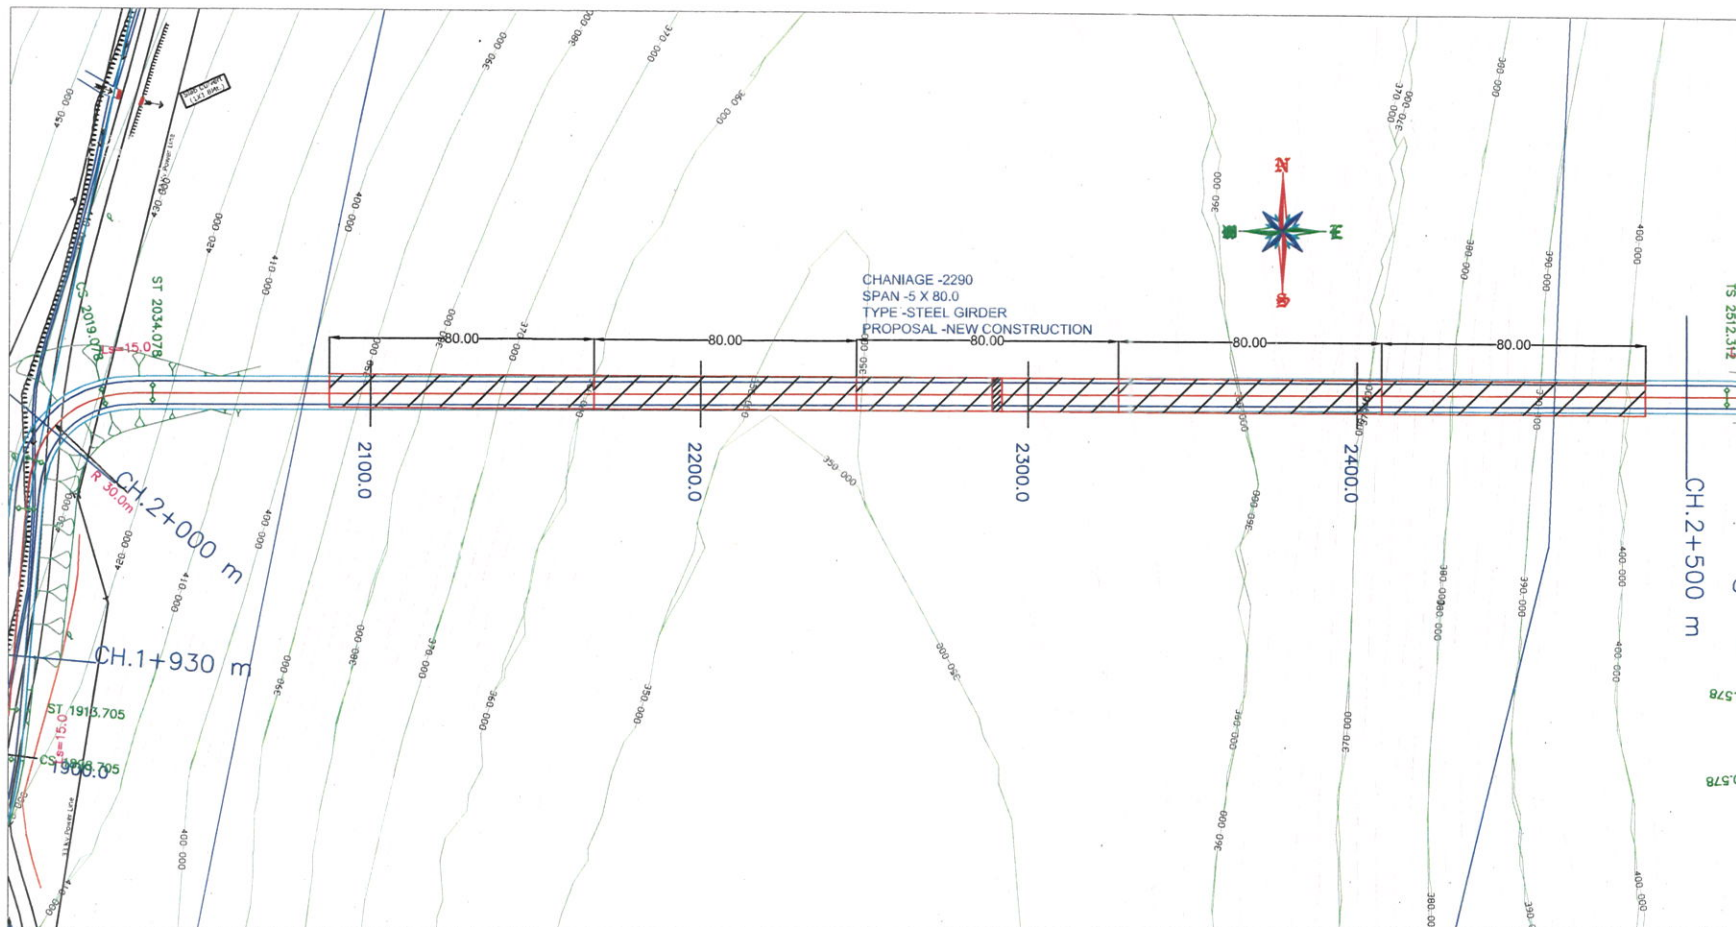


Handwritten signature/initials.

MKD	DATE	DESCRIPTION REVISIONS	PREP	CHK	APPD	DESIGN CONSULTANTS:  S.M. CONSULTANTS Balasore / Bhubaneswar / Secunderabad / New Delhi / South Andaman Web : http://www.smcindia.com , e-mail: support@smcindia.com	CLIENT :	 NATIONAL HIGHWAYS & INFRASTRUCTURE DEVELOPMENT CORPORATION LTD. PROJECT : Consultancy Services for Carrying out Feasibility Study, Preparation of Detailed Project Report and Providing Pre-Construction Services in respect of Two Lining with paved shoulder NH configuration of Demwe-Brahmakund Section from Km.0.00 to Km.19.22 of Demwe Hawai Road under SARDP-NH on Engineering, Procurement and Construction mode in the state of Arunachal Pradesh.	SCALE H SCALE-1:1500 V SCALE-1:150	TITLE : PLAN (CH-2/000-2/500KM) DRAWING NO. - SMC/HIGHWAY/2223 SHEET SIZE : A3
						Prep. By : N.K.M Chk. By : S.K.S Issued By : S.N Date : June-2020 Rev. No. : 00				

Tezu

Brahmakund

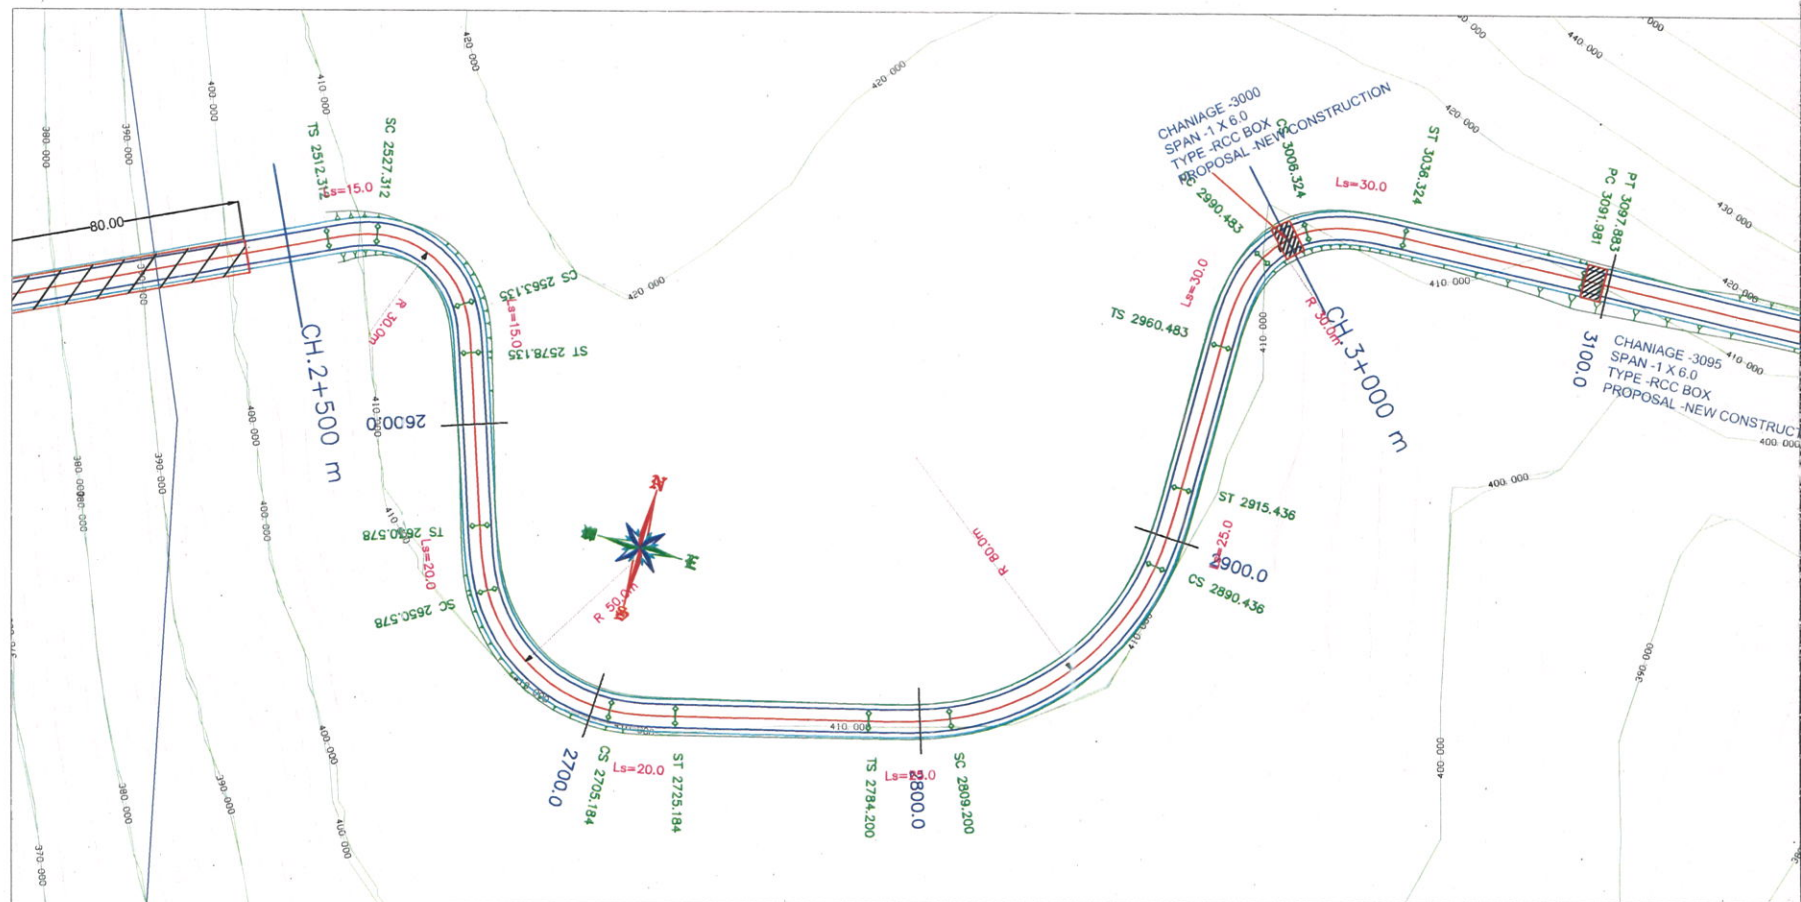


for

									DESIGN CONSULTANTS : S.M. CONSULTANTS Balasore / Bhubaneswar / Secunderabad / New Delhi / South Andaman Web : http://www.smcindia.com , e-mail: support@smcindia.com			CLIENT : NATIONAL HIGHWAYS & INFRASTRUCTURE DEVELOPMENT CORPORATION LTD.			SCALE H.SCALE-1:1500 V.SCALE-1:150			TITLE : PLAN (CH-2/500-3/000KM)		
MKD DATE			DESCRIPTION			PREP CHK APPD			Prep By Chk. By Issued By Date Rev. No. N.K.M S.K.S S.N June-2020 00			PROJECT : Consultancy Services for Carrying out Feasibility Study, Preparation of Detailed Project Report and Providing Pre-Construction Services in respect of Two Lining with paved shoulder NH configuration of Demwe-Brahmakund Section from Km.0.00 to Km.19.22 of Demwe-Hawai Road under SARDP-NE on Engineering, Procurement and Construction made in the state of Arunachal Pradesh.			DRAWING NO - SMC/HIGHWAY/IA/P/2223			SHEET SIZE A3		

Tezu

Brahmakund

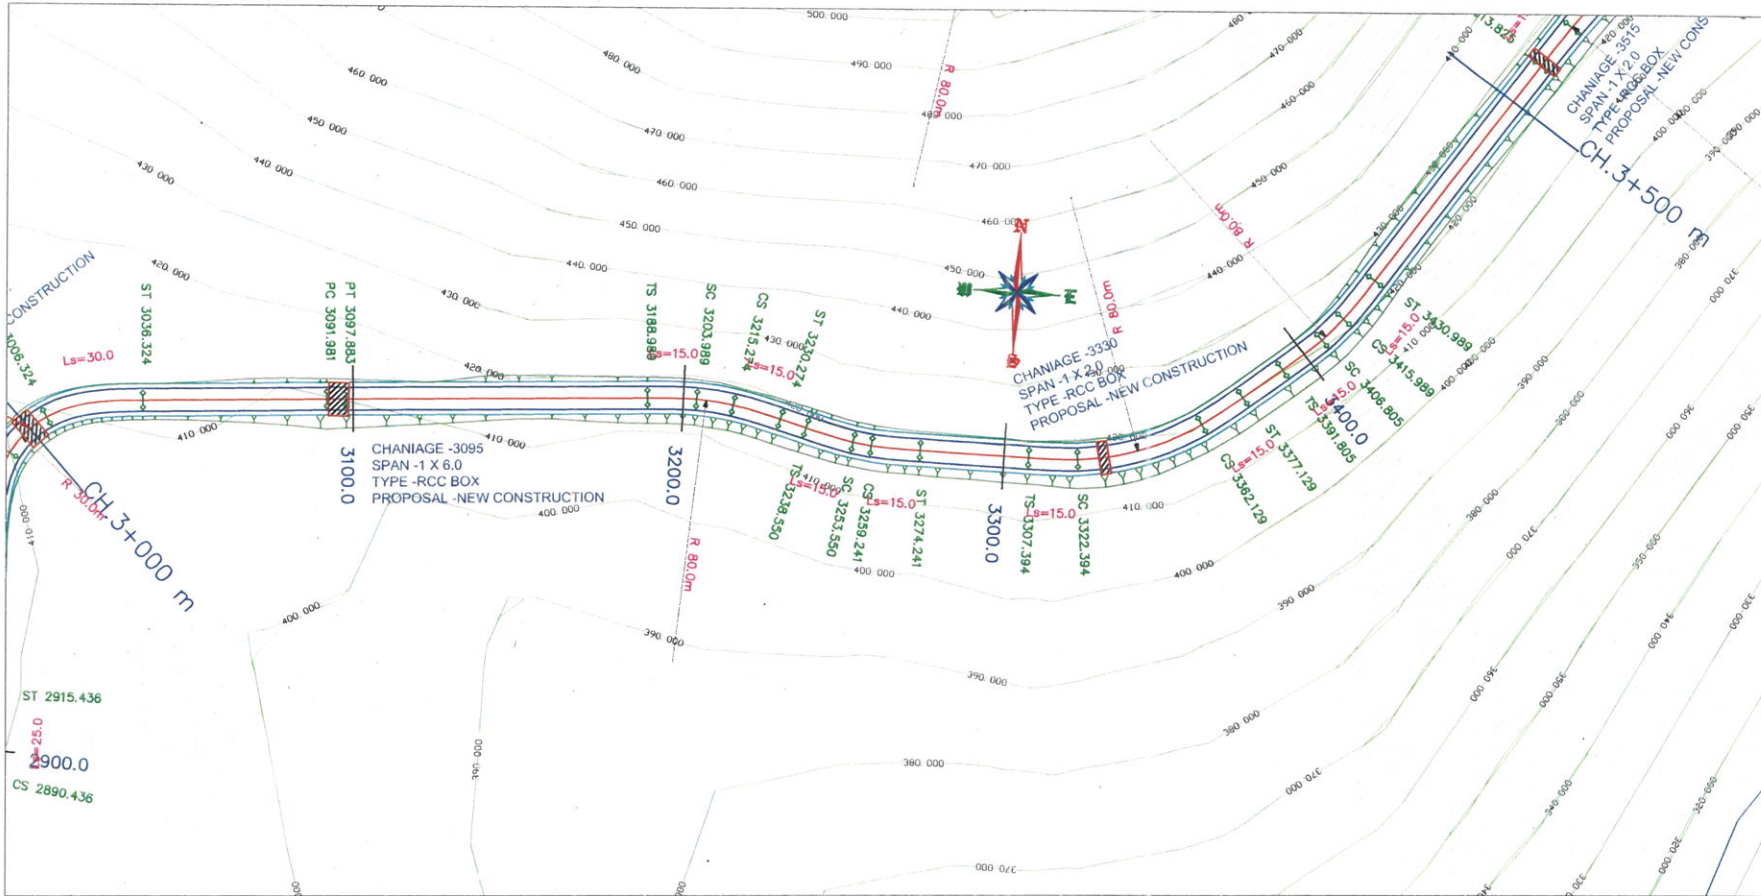


Jack

				DESIGN CONSULTANTS:  S.M. CONSULTANTS Balasore / Bhubaneswar / Secunderabad / New Delhi / South Andaman Web : http://www.smcindia.com , e-mail: support@smcindia.com				CLIENT:  NATIONAL HIGHWAYS & INFRASTRUCTURE DEVELOPMENT CORPORATION LTD.				SCALE H.SCALE-1:1500 V.SCALE-1:150		TITLE PLAN (CH-3/000-3/500KM)	
PROJECT: Consultancy Services for Carrying out Feasibility Study, Preparation of Detailed Project Report and Providing Pre-Construction Services in respect of Two Lining with paved shoulder NH configuration of Denmwe-Brahmukund Section from Km.0.00 to Km.19.22 of Denmwe Hawari Road under NARDP-NE on Engineering, Procurement and Construction mode in the state of Arunachal Pradesh.								DRAWING NO. - SMC/HIGHWAY/AP/2223		SHEET A3					
REVISIONS				Prep. By N.K.M		Chk. By S.K.S		Issued By S.N		Date June-2020		Rev. No 00			
MKD DATE DESCRIPTION PREP CHK APPD															

Tezu

Brahmakund

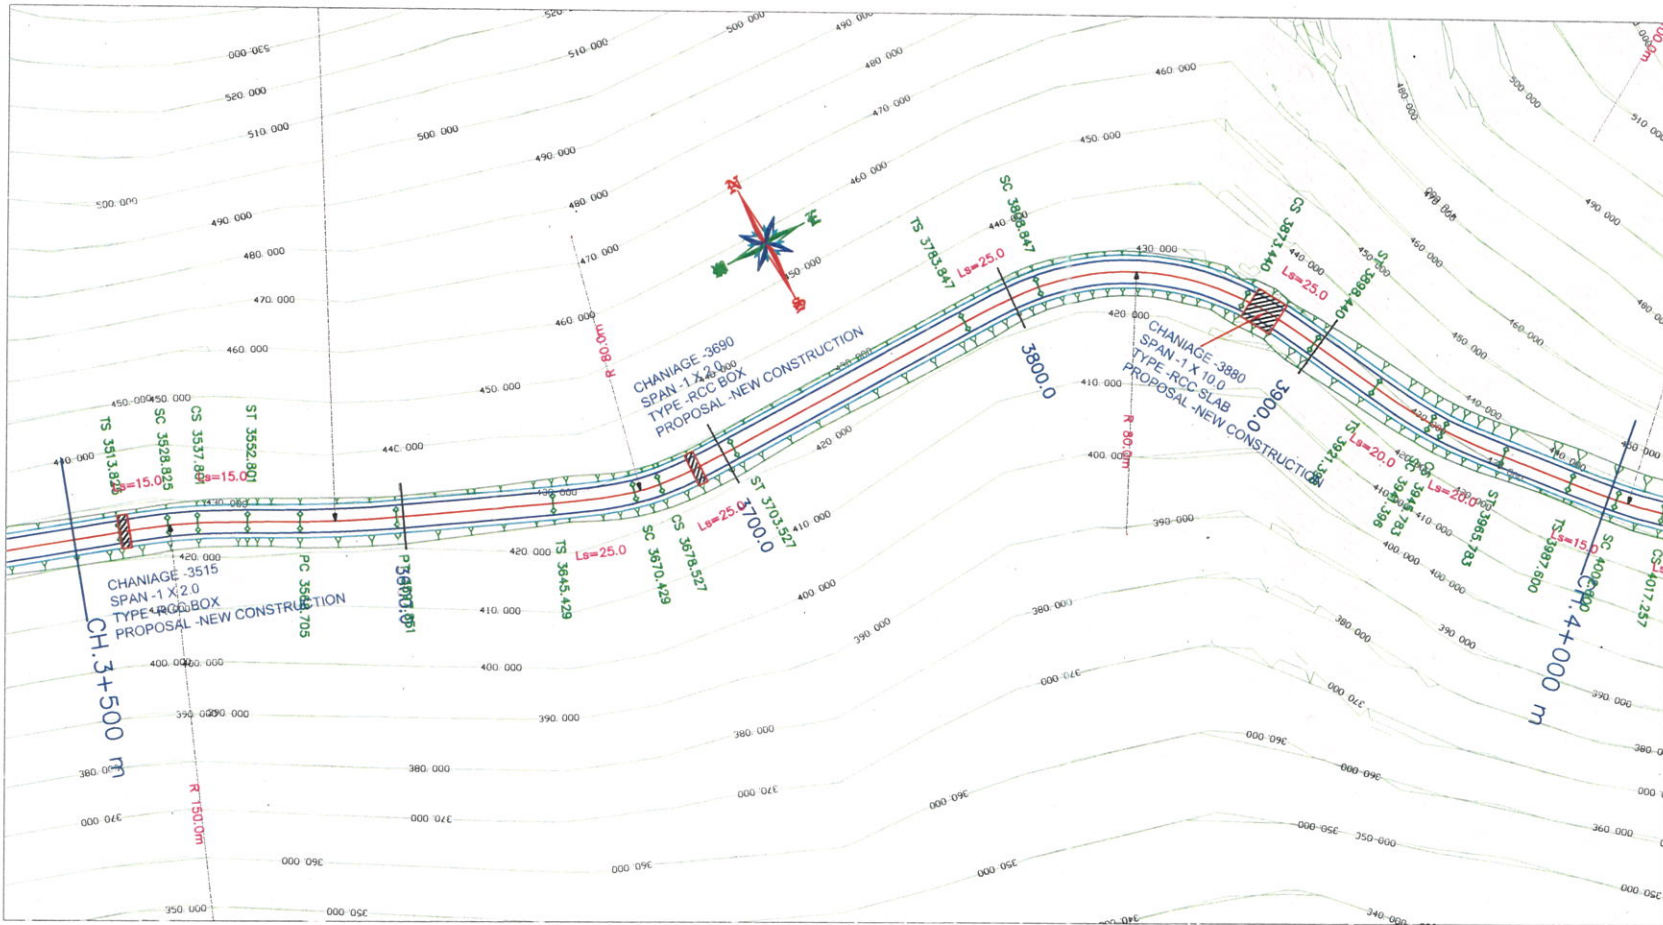

扶

								DESIGN CONSULTANTS :	
								 S.M. CONSULTANTS Balasore / Bhubaneswar / Secunderabad / New Delhi / South Anjman Web : http://www.smcindia.com , e-mail: support@smcindia.com	
MKD	DATE	DESCRIPTION				PREP	CHK	APPD	
		REVISIONS							
						Prep. By	Chk. By	Issued By	Date
						N.K.M	S.K.S	S.N	June-2020
									00

CLIENT :



NATIONAL HIGHWAYS & INFRASTRUCTURE
DEVELOPMENT CORPORATION LTD.

PROJECT: Consultancy Services for Carrying out Feasibility Study, Preparation of Detailed Project Report and Providing Pre-Construction Services in respect of Two Lining with paved shoulder NH configuration of Demwe-Brahmakund Section from Km 0.00 to Km 19.22 of Demwe Hawaii Road under SARDP-NE on Engineering, Procurement and Construction mode in the state of Arunachal Pradesh.

SCALE

H.SCALE-1:1500
V.SCALE-1:150

TITLE

PLAN
(CH-3/500-4/000KM)



DRAWING NO : -
SMC/HIGHWAY/AP/2223

SHEET
SIZE

A3

Tezu

Brahmakund

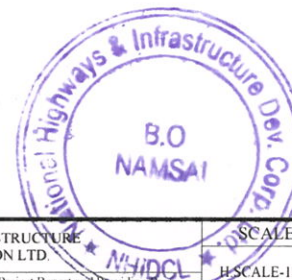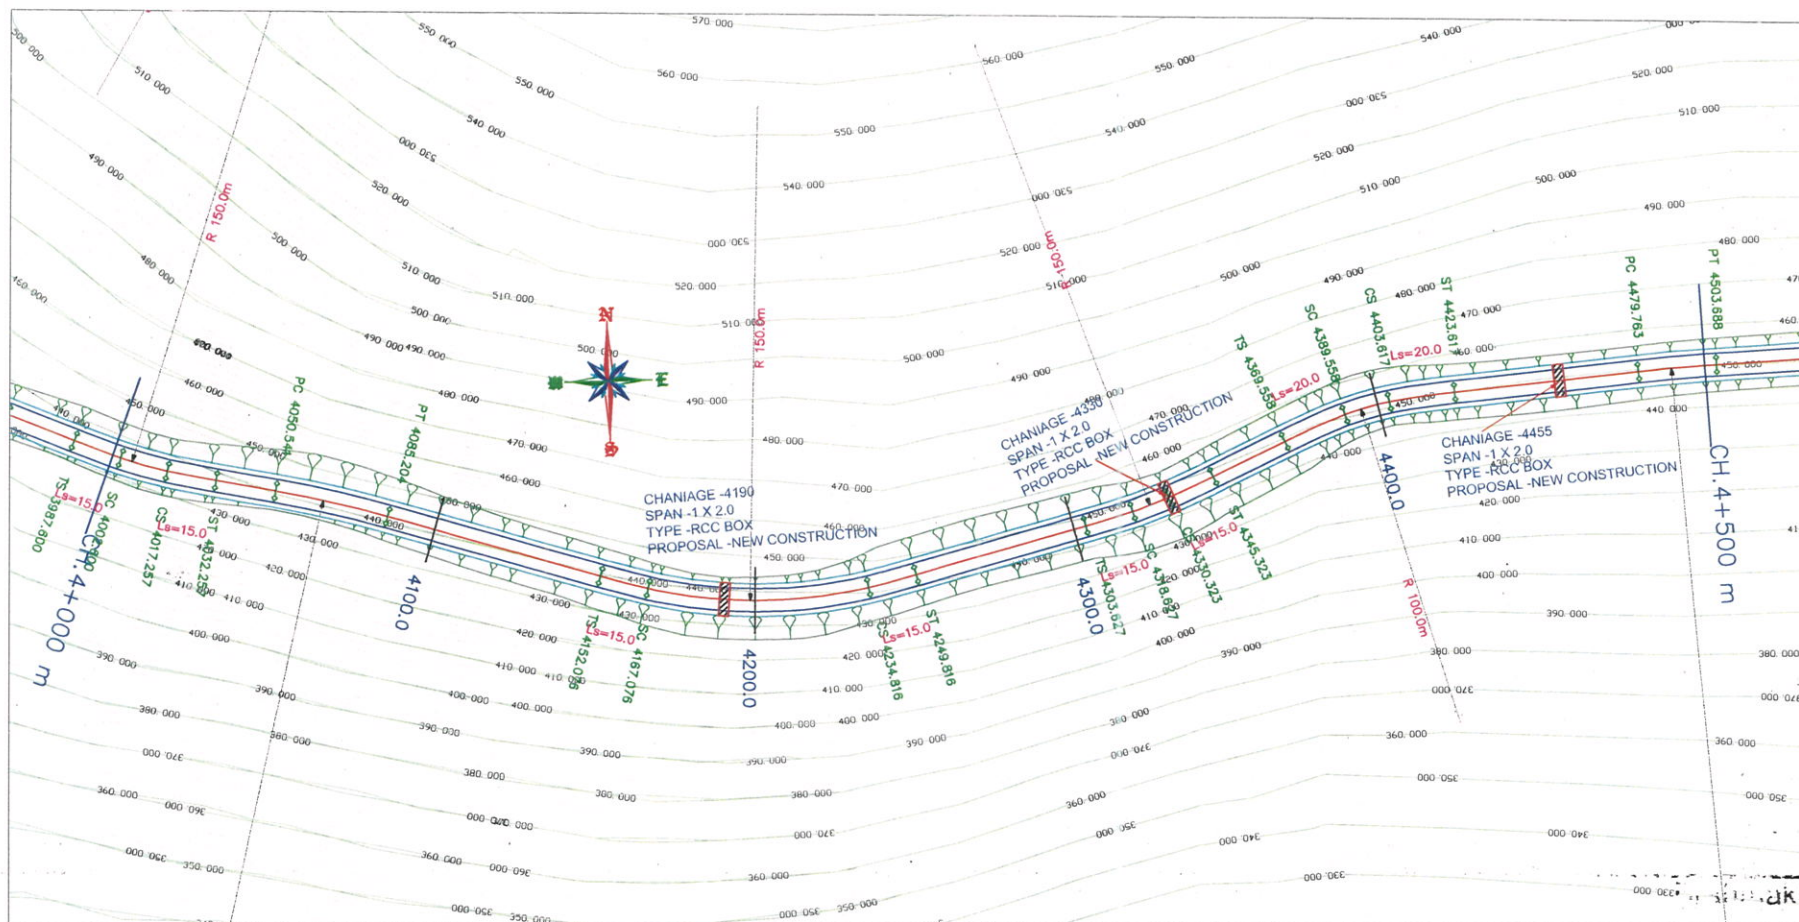


					DESIGN CONSULTANTS :					
					 S.M. CONSULTANTS Balasore / Bhubaneswar / Secunderabad / New Delhi / South Andaman Web : http://www.smcindia.com , e-mail: support@smcindia.com					
MKD	DATE	DESCRIPTION	PREP	CHK	APPD	Prep. By	Chk. By	Issued By	Date	Rev. No.
		REVISIONS				N.K.M	S.K.S	S.N	June-2020	00

CLIENT:		NATIONAL HIGHWAYS & INFRASTRUCTURE DEVELOPMENT CORPORATION LTD.	
PROJECT:		Consultancy Services for Carrying out Feasibility Study, Preparation of Detailed Project Report and Providing the Construction Services in respect of Two Lining with paved shoulder NH configuration of Demwe-Brahmakund Section from Km.0.00 to Km.19.22 of Demwe-Hawai Road under SARDP-NH on Engineering, Procurement and Construction mode in the state of Arunachal Pradesh.	

SCALE		TITLE: PLAN (CH-4/000-4/500KM)	
H SCALE-1:1500		DRAWING NO - SMC/HIGHWAY/1AP/2223	
V SCALE-1:150		SHEET SIZE A3	

Tezu

Brahmakund

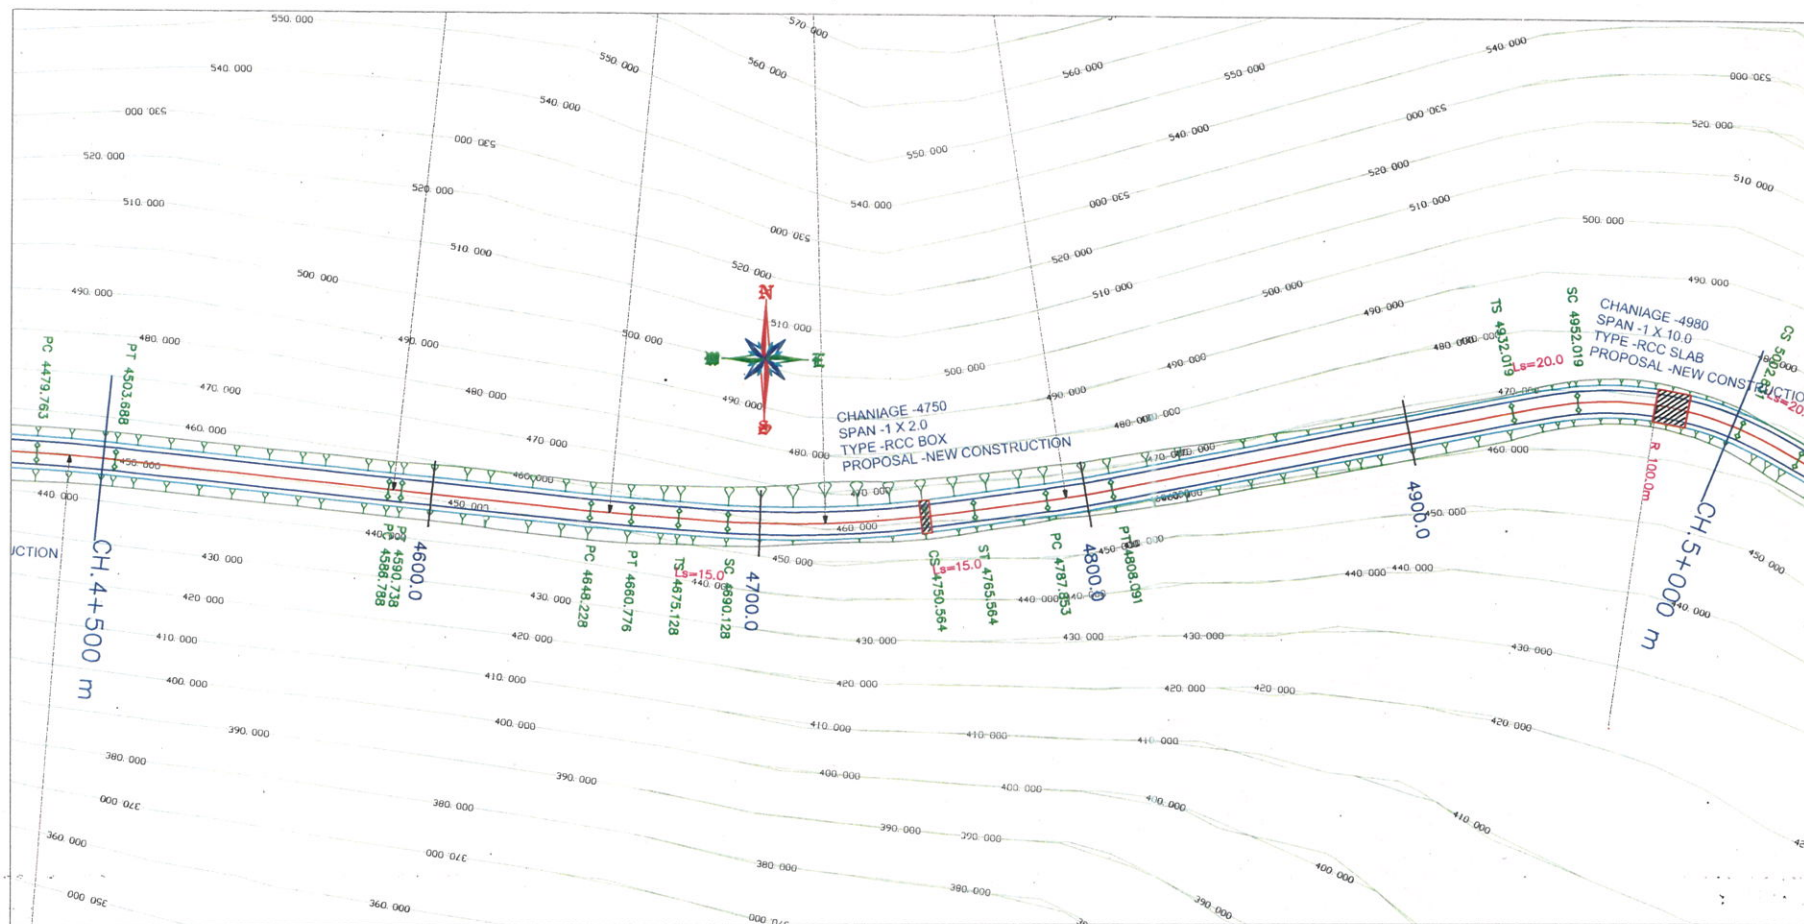

扶

						DESIGN CONSULTANTS :  S.M. CONSULTANTS Balasore / Bhubaneswar / Secunderabad / New Delhi / South Andaman Web http://www.smcindia.com , e-mail support@smcindia.com							
MKD	DATE	DESCRIPTION				PREP	CHK	APPD	Prep By	Chk. By	Issued By	Date	Rev. No.
		REVISIONS							N.K.M	S.K.S	S.N	June-2020	00

CLIENT :



**NATIONAL HIGHWAYS & INFRASTRUCTURE
DEVELOPMENT CORPORATION LTD.**

PROJECT:	Consultancy Services for Carrying out Feasibility Study, Preparation of Detailed Project Report and Providing Pre-Construction Services in respect of Two Laning with paved shoulder NH configuration of Demwe-Brahmakund Section from Km.0.00 to Km.19.22 of Demwe Hawaii Road under SARDP-NE on Engineering, Procurement and Construction mode in the state of Arunachal Pradesh.
----------	---

SCALE

H.SCALE-1:1500
V.SCALE-1:150


TITLE :	PLAN (CH-4/500-5/000KM)
---------	----------------------------

DRAWING NO : -
SMC/HIGHWAY/AP/2223

SHEET SIZE
A3

Tezu



Brahmakund

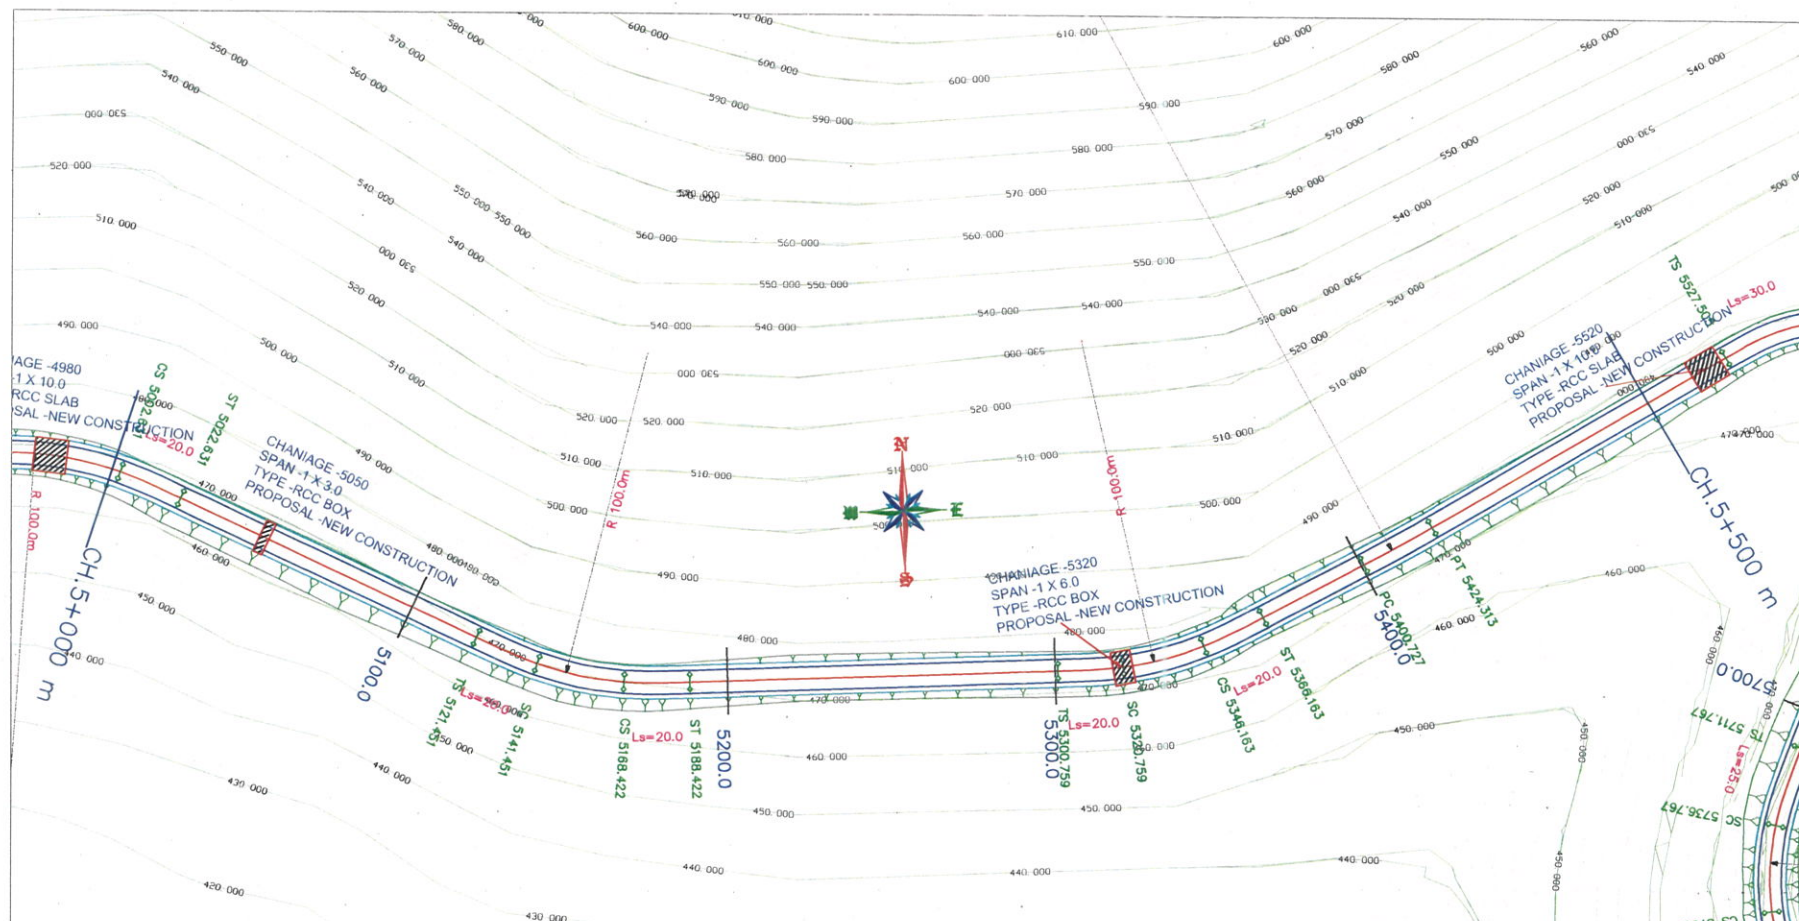

						DESIGN CONSULTANTS : S.M. CONSULTANTS Balasore / Bhubaneswar / Secunderabad / New Delhi / South Andaman Web http://www.smcindia.com , e-mail: support@smcindia.com						CLIENT : NATIONAL HIGHWAYS & INFRASTRUCTURE DEVELOPMENT CORPORATION LTD.						SCALE H SCALE-1:1500 V SCALE-1:150		TITLE : PLAN (CH-5/000-5/500KM)		DRAWING NO. - SMCHIGHWAY/AP/2223		SHEET SIZE A3	
MKD		DATE		DESCRIPTION REVISIONS				PREP		CHK		APPD		Prep. By		Chk. By		Issued By		Date		Rev. No.			
														N.K.M		S.K.S		S.N		June-2020		00			

Tezu

Brahmakund

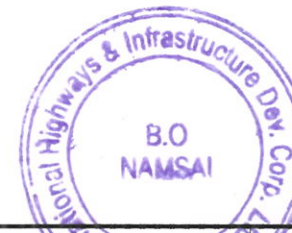
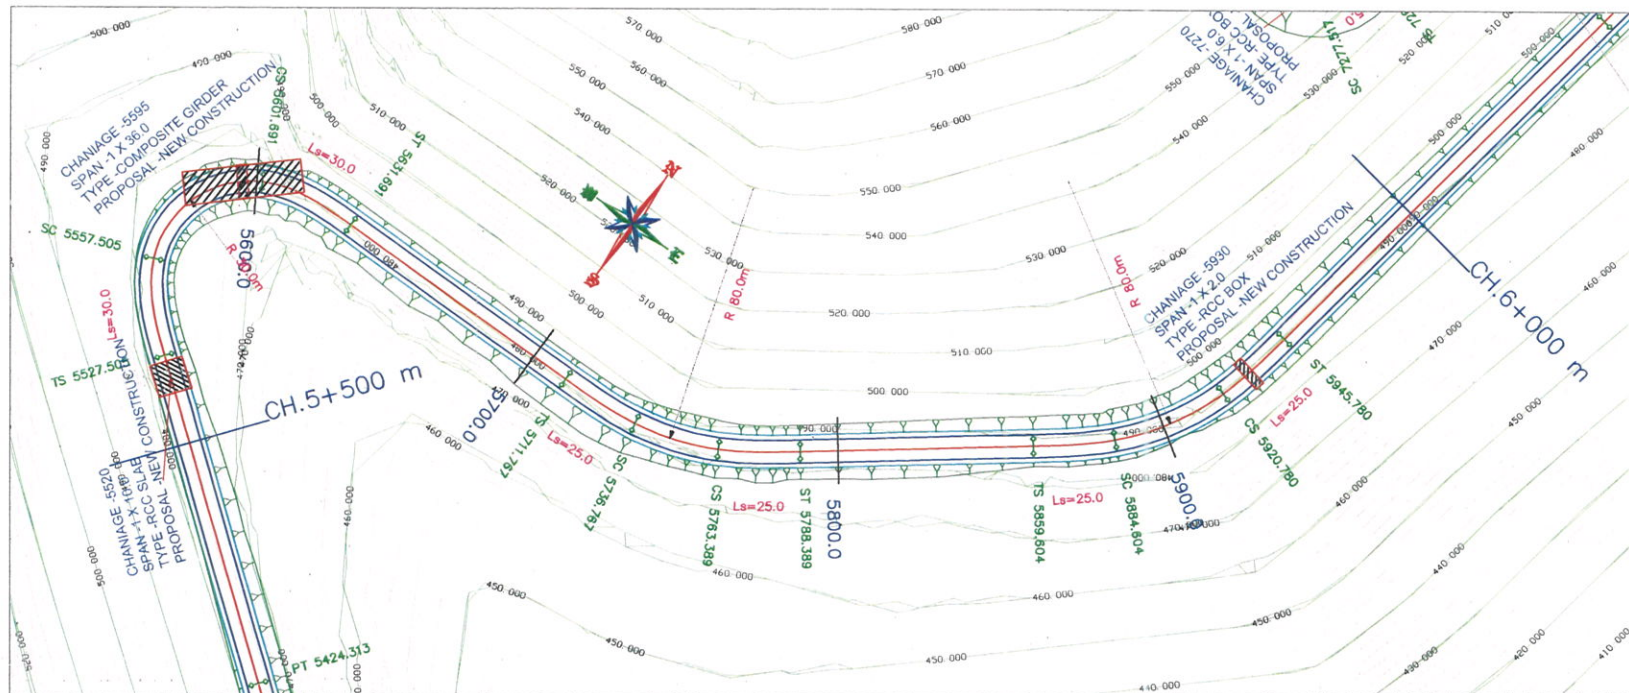


Handwritten signature/initials.

MKD	DATE	DESCRIPTION	PREP	CHK	APPD	DESIGN CONSULTANTS	CLIENT	PROJECT	SCALE	TITLE	SHEET	SIZE
		REVISIONS				S.M. CONSULTANTS Balasore / Bhubaneswar / Secunderabad / New Delhi / South Andaman Web: http://www.smcindia.com , e-mail: support@smcindia.com	NATIONAL HIGHWAYS & INFRASTRUCTURE DEVELOPMENT CORPORATION LTD.	Consultancy Services for Carrying out Feasibility Study, Preparation of Detailed Project Report and Providing the Construction Services in respect of Two Lining with paved shoulder NH configuration of Demwe-Brahmakund Section from Km.0.00 to Km.19.22 of Demwe Hwai Road under NARDP-NE on Engineering, Procurement and Construction mode in the state of Arunachal Pradesh.	H.SCALE-1:1500 V.SCALE-1:150	PLAN (CH-5/500-6/000KM)		
						Prep. By: N.K.M. Chk. By: S.K.S. Issued By: S.N. Date: June-2020 Rev. No.: 00						

Tezu



Brahmakund

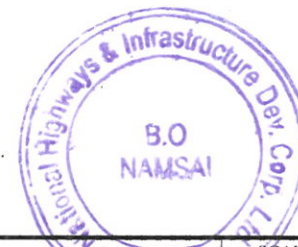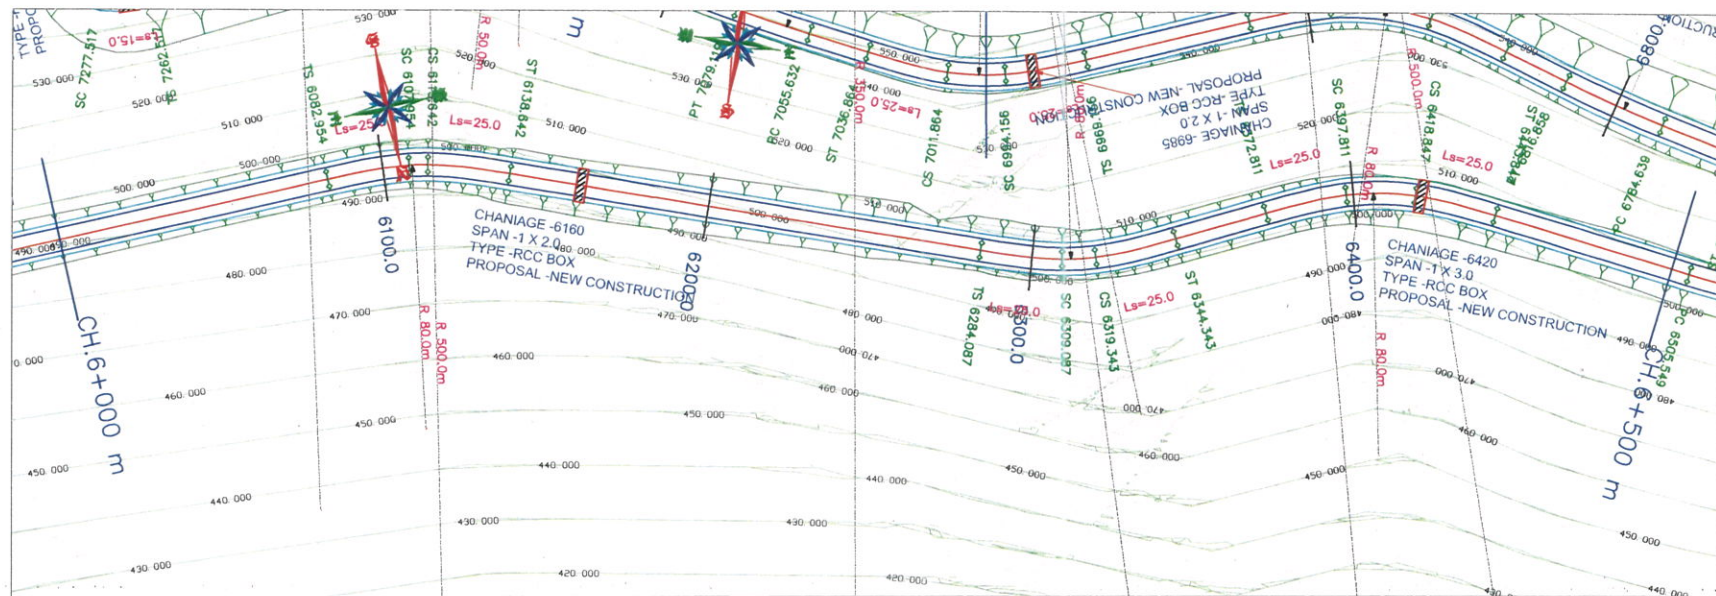

					DESIGN CONSULTANTS S.M. CONSULTANTS Balessore / Bhuvanagar / Secunderabad / New Delhi / South Andaman Web : http://www.smcindia.com , e-mail: support@smcindia.com					CLIENT : NATIONAL HIGHWAYS & INFRASTRUCTURE DEVELOPMENT CORPORATION LTD.					SCALE H.SCALE-1:1500 V.SCALE-1:150		TITLE : PLAN (CH-6/000-6/500KM)		DRAWING NO - SMC/HIGHWAY/AP/2223		SHEET SIZE A3								
DESCRIPTION					PROJECT : Consultancy Services for Carrying out Feasibility Study, Preparation of Detailed Project Report and Providing Pre-Construction Services in respect of Two Lining with paved shoulder NH configuration of Demwe-Brahmakund Section from Km.0.00 to Km.19.22 of Demwe Hawait Road under SARDP-NE on Engineering, Procurement and Construction mode in the state of Arunachal Pradesh.																								
MKD					PREP					CHK					APPD														
REVISIONS					Rev. No.					Date					Issued By					Chk. By					Prep. By				
					00					June-2020					S.N					S.K.S					N.K.M				

Tezu

Brahmakund

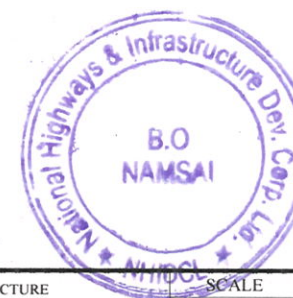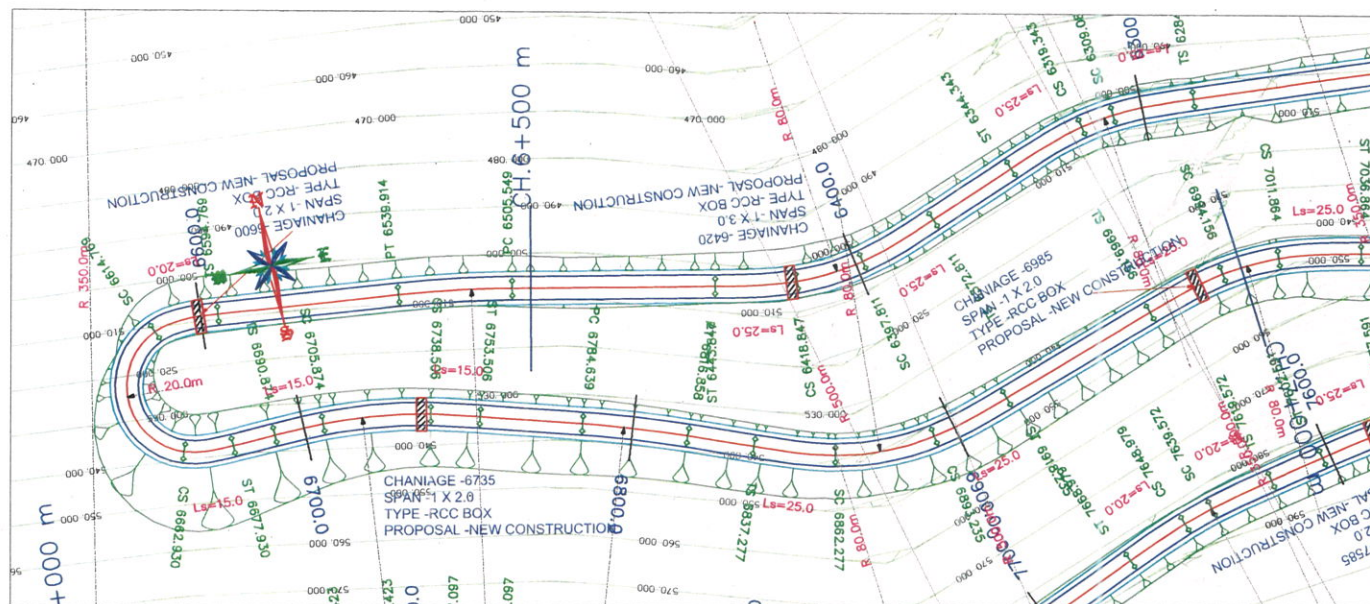

Handwritten signature/initials.


		DESIGN CONSULTANTS				
		S.M. CONSULTANTS Balasore / Bhubaneswar / Secunderabad / New Delhi / South Andaman Web : http://www.smcindia.com , e-mail: support@smcindia.com				
MKD	DATE	DESCRIPTION	PREP	CHK	APPD	
		REVISIONS				
		Prep By	Chk. By	Issued By	Date	Rev. No.
		N.K.M	S.K.S	S.N	June-2020	00

CLIENT	NATIONAL HIGHWAYS & INFRASTRUCTURE DEVELOPMENT CORPORATION LTD.
PROJECT	Consultancy Services for Carrying out Feasibility Study, Preparation of Detailed Project Report and Providing Pre-Construction Services in respect of Two Lining with paved shoulder NH configuration of Demwe-Brahmakund Section from Km 0.00 to Km 19.22 of Demwe Hawaii Road under SARDP-NH on Engineering, Procurement and Construction mode in the state of Arunachal Pradesh.

SCALE	H.SCALE-1:1500 V.SCALE-1:150
TITLE	PLAN (CH-6/500-7/000KM)
DRAWING NO -	SMC/HIGHWAY/IA/P/2223
SHEET SIZE	A3

Tezu



Brahmakund

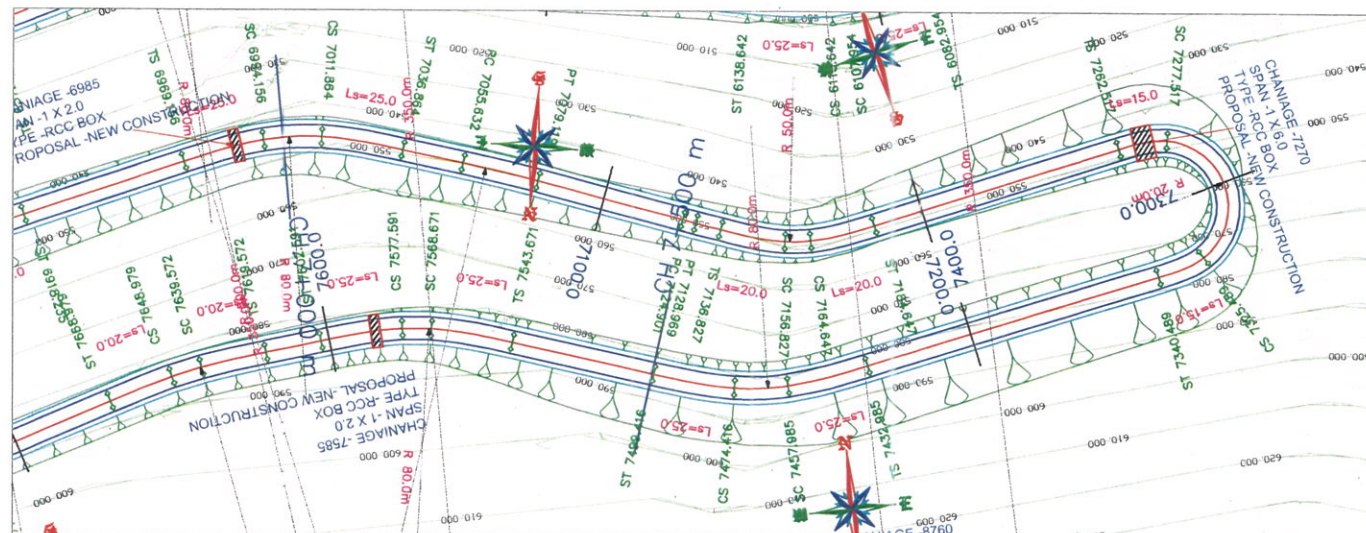

MKD	DATE	DESCRIPTION	PREP	CHK	APPD	DESIGN CONSULTANTS	CLIENT	PROJECT	SCALE	TITLE
						S.M. CONSULTANTS Balasore / Bhubaneswar / Secunderabad / New Delhi / South Andaman Web: http://www.smcindia.com , e-mail: support@smcindia.com	NATIONAL HIGHWAYS & INFRASTRUCTURE DEVELOPMENT CORPORATION LTD.	Consultancy Services for Carrying out Feasibility Study, Preparation of Detailed Project Report and Providing Pre-Construction Services in respect of Two Lining with paved shoulder NH configuration of Demwe-Brahmakund Section from Km 0.00 to Km 19.22 of Demwe-Hawai Road under SARDP-NH on Engineering, Procurement and Construction mode in the state of Arunachal Pradesh.	H SCALE-1:1500 V SCALE-1:150	PLAN (CH-7/000-7/500KM) DRAWING NO - SMC/HIGHWAY/1P/2223
						Prep. By N.K.M. Chk. By S.K.S. Issued By S.N. Date June-2020 Rev. No. 00				SHEET SIZE A3

Tezu

Brahmakund

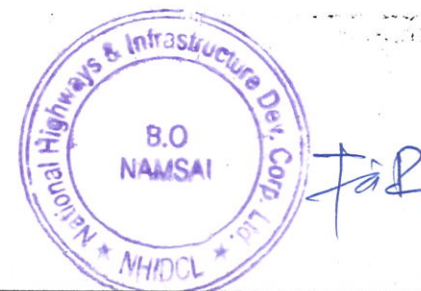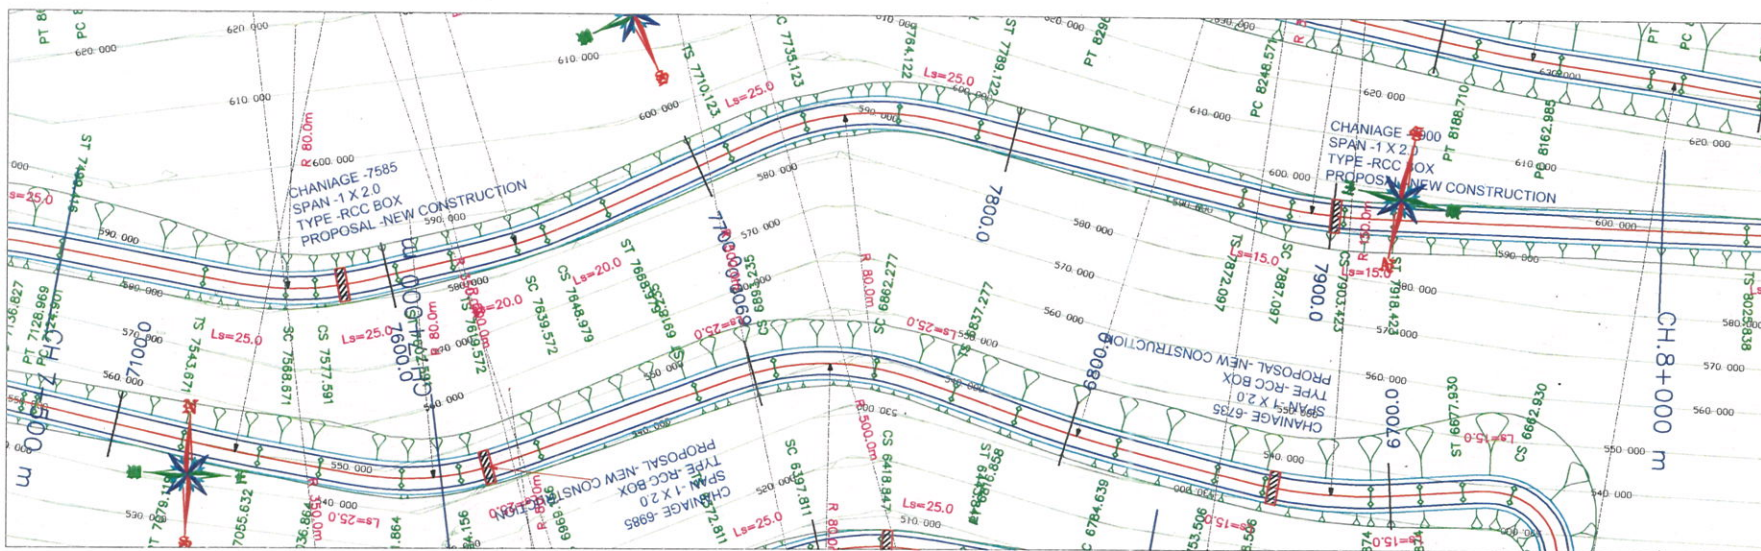


										DESIGN CONSULTANTS :  S.M. CONSULTANTS Balasore / Bhubaneswar / Secunderabad / New Delhi / South Andaman Web : http://www.smcindia.com , e-mail: support@smcindia.com									
MKD	DATE	DESCRIPTION						PREP	CHK	APPD	Prep. By	Chk. By	Issued By	Date	Rev. No.				
		REVISIONS									N.K.M	S.K.S	S.N	June-2020	00				

CLIENT :	 NATIONAL HIGHWAYS & INFRASTRUCTURE DEVELOPMENT CORPORATION LTD.
PROJECT :	Consultancy Services for Carrying out Feasibility Study, Preparation of Detailed Project Report and Providing Pre-Construction Services in respect of Two Lining with paved shoulder NH1 configuration of Denmwe-Brahmakund Section from Km.0.00 to Km.19.22 of Denmwe Hawat Road under SARDP-NH on Engineering, Procurement and Construction mode in the state of Arunachal Pradesh.

SCALE	TITLE : PLAN (CH-7/500-8/000KM)	DRAWING NO : - SMC/HIGHWAY/AP/2223	SHEET SIZE
			A3
H.SCALE-1:1500 V.SCALE-1:150			

Tezu

Brahmakund

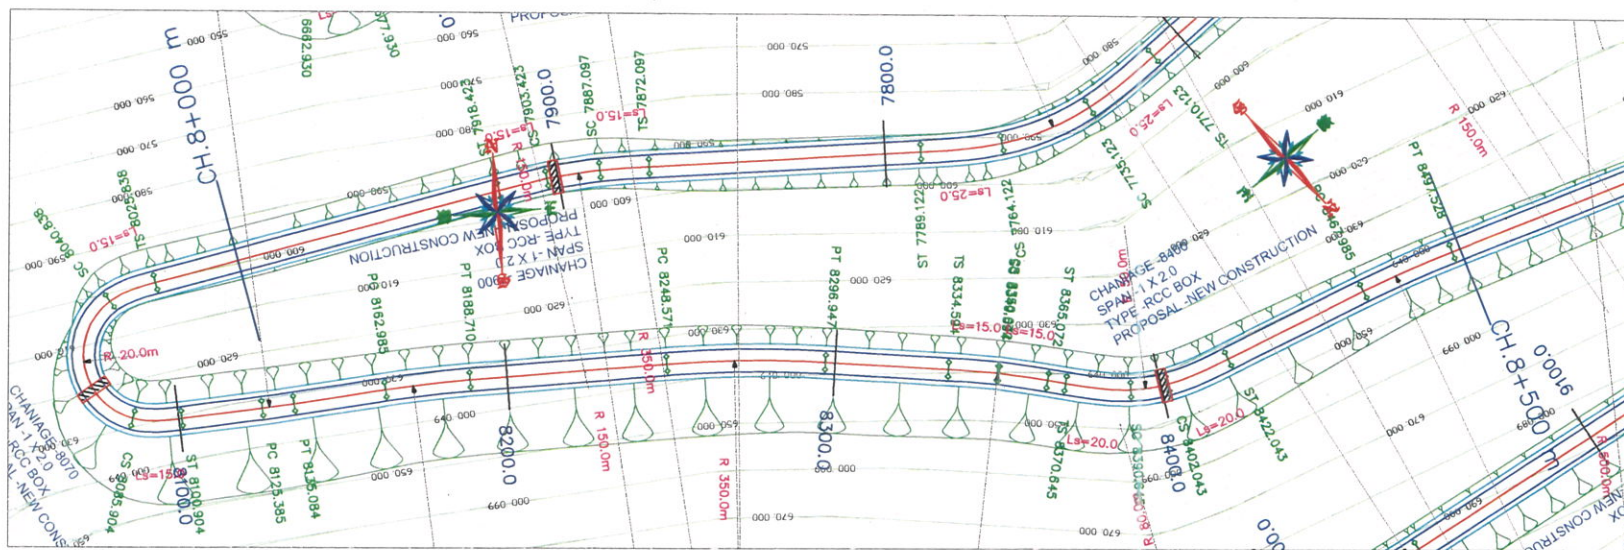

Handwritten signature/initials.



MKD		DATE	DESCRIPTION	PREP	CHK	APPD
			REVISIONS			
DESIGN CONSULTANTS S.M. CONSULTANTS Balasore / Bhubaneswar / Secunderabad / New Delhi / South Andaman Web : http://www.smcindia.com , e-mail : support@smcindia.com						
Prep. By	Chk. By	Issued By	Date	Rev. No.		
N.K.M.	S.K.S.	S.N	June-2020	00		

CLIENT :	NATIONAL HIGHWAYS & INFRASTRUCTURE DEVELOPMENT CORPORATION LTD.
PROJECT :	Consultancy Services for Carrying out Feasibility Study, Preparation of Detailed Project Report and Providing Pre-Construction Services in respect of Two Lining with paved shoulder NH configuration of Demwe-Brahmakund Section from Km 0.00 to Km 19.22 of Demwe-Hawai Road under SARDP-NIE on Engineering, Procurement and Construction mode in the state of Arunachal Pradesh.

SCALE	TITLE : PLAN (CH-8/000-8/500KM)
H.SCALE-1:1500 V.SCALE-1:150	DRAWING NO - SMC/HIGHWAY/1P/2223
	SHEET SIZE A3

Tezu

Brahmakund

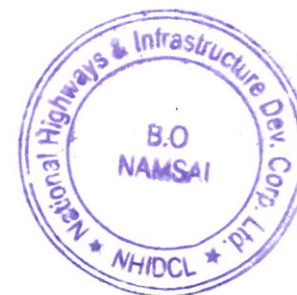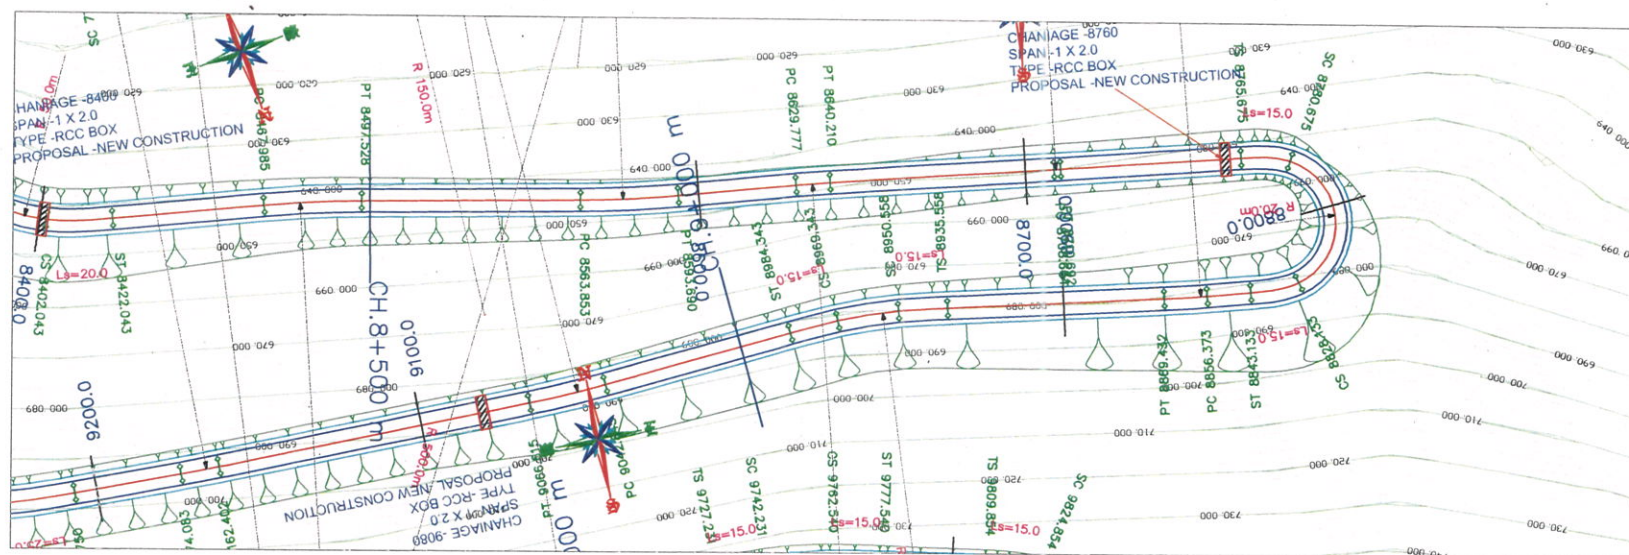

File

												DESIGN CONSULTANTS :  S.M. CONSULTANTS Balasore / Bhubaneswar / Secunderabad / New Delhi / South Andaman Web : http://www.smcindia.com , e-mail: support@smcindia.com	
MKD	DATE	DESCRIPTION				PREP	CHK	APPD	Prep. By	Chk. By	Issued By	Date	Rev. No.
		REVISIONS							N.K.M	S.K.S	S.N	June-2020	00

CLIENT :	
----------	--



**NATIONAL HIGHWAYS & INFRASTRUCTURE
DEVELOPMENT CORPORATION LTD.**

PROJECT:	Consultancy Services for Carrying out Feasibility Study, Preparation of Detailed Project Report and Providing Pre-Construction Services in respect of Two Lanning with paved shoulder NH configuration of Demwe-Brahmakund Section from Km.0.00 to Km.19.22 of Demwe-Hawai Road under SARDP-NI on Engineering, Procurement and Construction mode in the state of Arunachal Pradesh.
----------	---

SCALE

H.SCALE-1:1500
V.SCALE-1:150



TITLE :	PLAN (CH-8/500-9/000KM)
---------	----------------------------

DRAWING NO : -
SMC/HIGHWAY/AP/2223

SHEET SIZE
A3

Tezu

Brahmakund

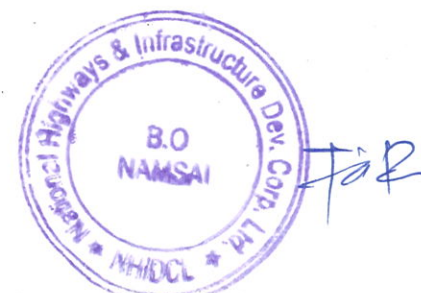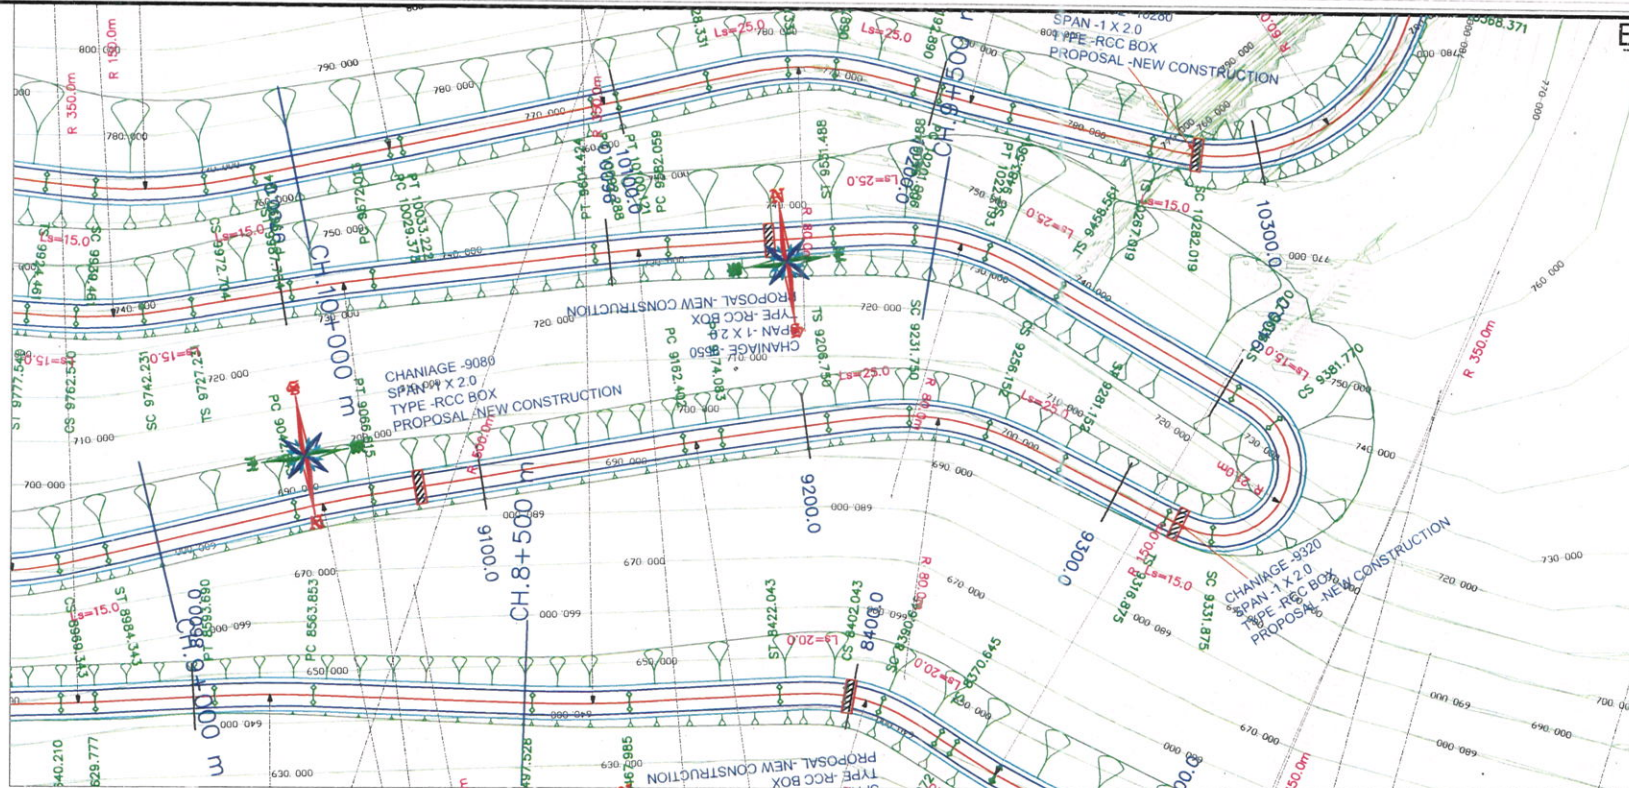

						DESIGN CONSULTANTS :  S.M. CONSULTANTS Balasore / Bhubaneswar / Secunderabad / New Delhi / South Andaman Web : http://www.smcindia.com , e-mail : support@smcindia.com							
MKD	DATE	DESCRIPTION				PREP	CHK	APPD	Prep By	Chk. By	Issued By	Date	Rev. No.
		REVISIONS							N.K.M	S.K.S	S.N	June-2020	00

CLIENT :



**NATIONAL HIGHWAYS & INFRASTRUCTURE
DEVELOPMENT CORPORATION LTD.**

PROJECT:	Consultancy Services for Carrying out Feasibility Study, Preparation of Detailed Project Report and Providing Pre-Construction Services in respect of Two Lining with paved shoulder NH configuration of Demwe-Brahmakund Section from Km.0.00 to Km.19.22 of Demwe Hawai Road under SARDP-NE on Engineering, Procurement and Construction mode in the state of Arunachal Pradesh.
----------	--

SCALE

H.SCALE-1:1500
V.SCALE-1:150

TITLE :	PLAN (CH-9/121-9/500KM)
---------	----------------------------

DRAWING NO : -
SMC/HIGHWAY/AP/2223

SHEET SIZE
A3

Brahmakund




Tafel

												DESIGN CONSULTANTS :  S.M. CONSULTANTS Balasore / Bhubaneswar / Secunderabad / New Delhi / South Andaman Web : http://www.smcindia.com , e-mail : support@smcindia.com				CLIENT :  NATIONAL HIGHWAYS & INFRASTRUCTURE DEVELOPMENT CORPORATION LTD.				SCALE H.SCALE-1:1500 V.SCALE-1:150		TITLE : PLAN (CH-9/500-10/000KM)		DRAWING NO - SMC/HIGHWAY/AP/2223		SHEET SIZE	
MKD DATE DESCRIPTION PREP CHK APPD REVISIONS				Prep. By Chk. By Issued By Date Rev. No. N.K.M S.K.S S.N June-2020 00				PROJECT : Consultancy Services for Carrying out Feasibility Study, Preparation of Detailed Project Report and Providing Pre-Construction Services in respect of Two Lining with paved shoulder NH configuration of Demwe-Brahmakund Section from Km 0.00 to Km 19.22 of Demwe Hwarai Road under SARDP-NH on Engineering, Procurement and Construction mode in the state of Arunachal Pradesh.										A3									

Tezu

Brahmakund


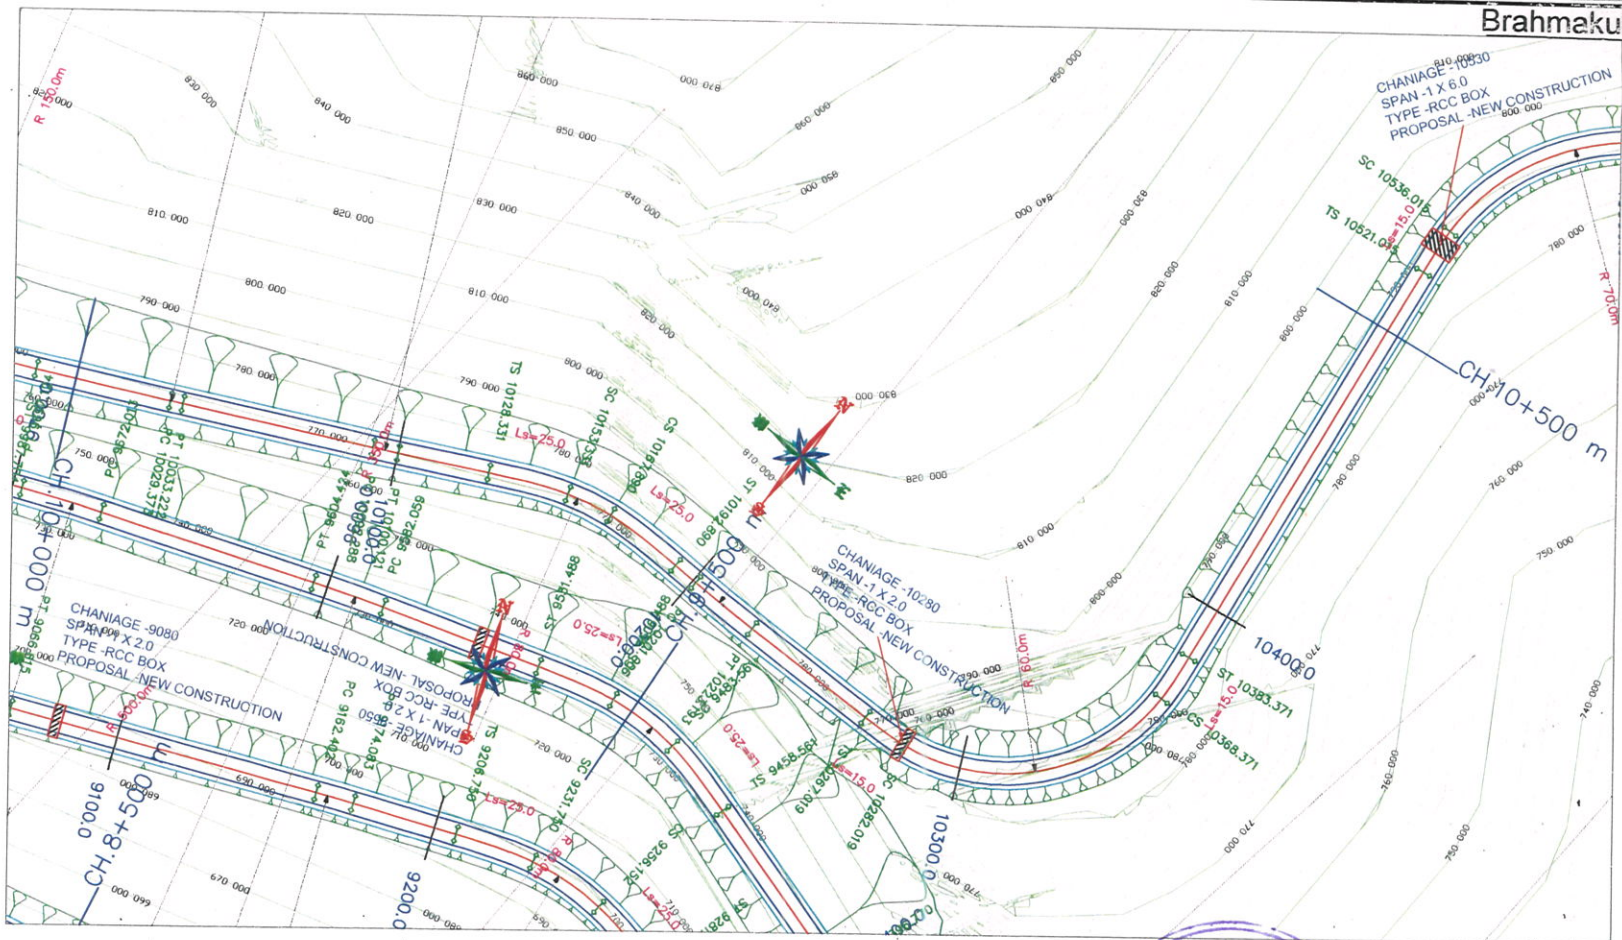


扣

								DESIGN CONSULTANTS :  S.M. CONSULTANTS Balasore / Bhubaneswar / Secunderabad / New Delhi / South Andaman Web : http://www.smcindia.com , e-mail: support@smcindia.com		CLIENT :  NATIONAL HIGHWAYS & INFRASTRUCTURE DEVELOPMENT CORPORATION LTD.		SCALE H SCALE-1:1500 V SCALE-1:150		TITLE : PLAN (CH-10/000-10/500KM)	
MKD DATE		PREP		CHK		APPD		PROJECT : Consultancy Services for Carrying out Feasibility Study, Preparation of Detailed Project Report and Providing Pre-Construction Services in respect of Two Lining with paved shoulder NH configuration of Denmwe-Brahmukand Section from Km.0.00 to Km 19.22 of Denmwe Hawaii Road under SARDP-NE on Engineering, Procurement and Construction mode in the state of Arunachal Pradesh		DRAWING NO - SMC/HIGHWAY/IA/P/223		SHEET SIZE A3			
REVISIONS								Prep. By N.K.M		Chk. By S.K.S		Date June-2020		Rev. No. 00	

Tezu

Brahmakund

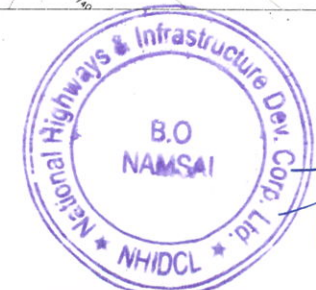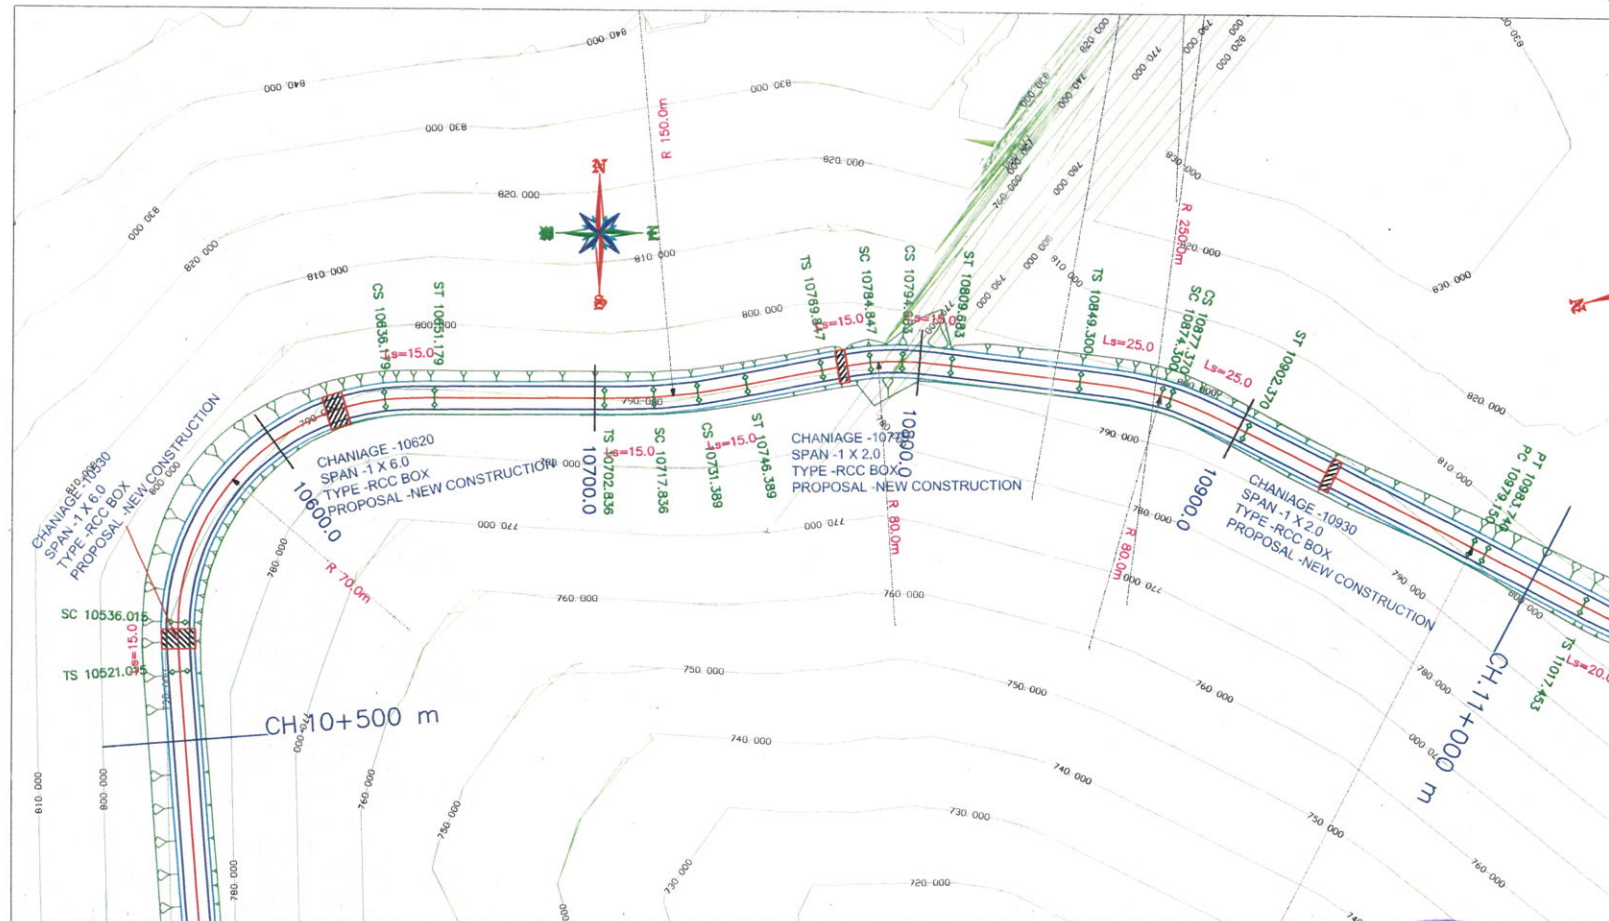



					
MKD		DATE	DESCRIPTION		PREP
			REVISIONS		CHK
					APPD
DESIGN CONSULTANTS:					
 S.M. CONSULTANTS Balasore / Bhubaneswar / Secunderabad / New Delhi / South Andaman Web : http://www.smcindia.com , e-mail : support@smcindia.com					
Prep. By		Chk. By		Issued By	Date
N.K.M		S.K.S		S.N	June-2020
					00

CLIENT:		NATIONAL HIGHWAYS & INFRASTRUCTURE DEVELOPMENT CORPORATION LTD.	
PROJECT:		Consultancy Services for Carrying out Feasibility Study, Preparation of Detailed Project Report and Providing Pre-Construction Services in respect of Two Lining with paved shoulder NH configuration of Demwe-Brahmakund Section from Km.0.00 to Km.19.22 of Demwe Hwai Road under SARDP-NH on Engineering, Procurement and Construction mode in the state of Arunachal Pradesh.	

SCALE		TITLE	
H SCALE-1:1500 V SCALE-1:150		PLAN (CH-10/500-11/000KM)	
DRAWING NO -		SHEET	
SMCH/HIGHWAY/JP/2223		SIZE	
		A3	

Tezu



Brahmakund

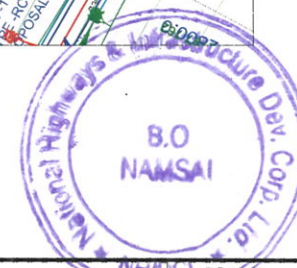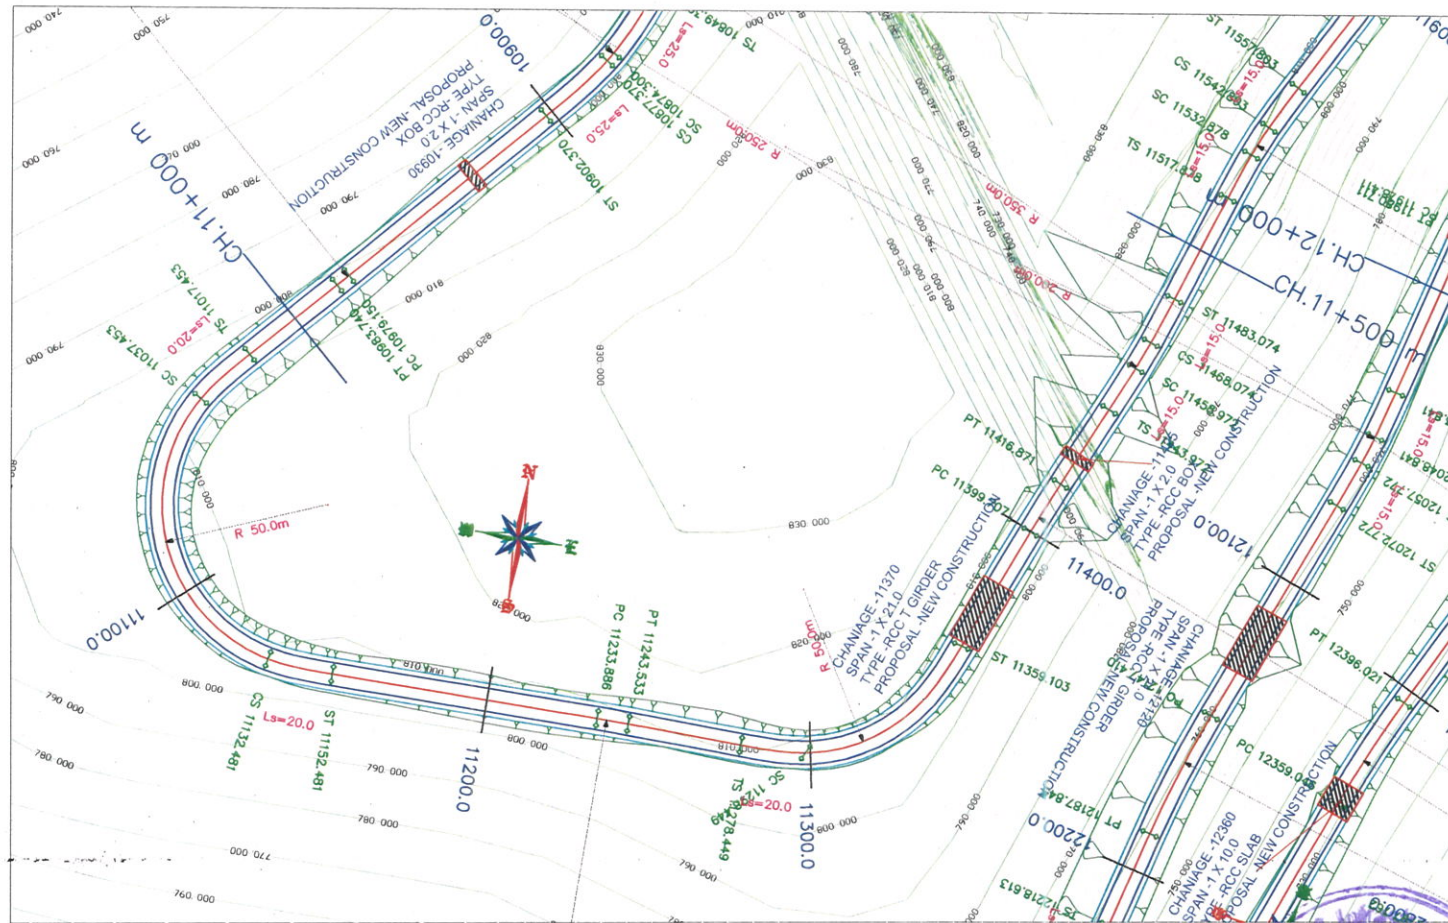

								SCALE H SCALE-1:1500 V SCALE-1:150		TITLE PLAN (CH-11/000-11/500KM)										
DESIGN CONSULTANTS :  S.M. CONSULTANTS Balasore / Bhubaneswar / Secunderabad / New Delhi / South Andaman Web : http://www.smcindia.com , e-mail: support@smcindia.com				CLIENT : NATIONAL HIGHWAYS & INFRASTRUCTURE DEVELOPMENT CORPORATION LTD.				PROJECT : Consultancy Services for Carrying out Feasibility Study, Preparation of Detailed Project Report and Providing Pre-Construction Services in respect of Two Lining with paved shoulder NH configuration of Demnwe-Brahmakund Section from Km 0.00 to Km 19.22 of Demnwe Highway Road under SARIP-NH on Engineering, Procurement and Construction mode in the state of Arunachal Pradesh.		DRAWING NO - SMCHIGHWAY/IA/2223		SHEET SIZE A3								
<table><tr><td>Prep. By</td><td>Chk. By</td><td>Issued By</td><td>Date</td><td>Rev. No.</td></tr><tr><td>N.K.M</td><td>S.K.S</td><td>S.N</td><td>June-2020</td><td>00</td></tr></table>				Prep. By	Chk. By	Issued By	Date			Rev. No.	N.K.M	S.K.S	S.N	June-2020	00					
Prep. By	Chk. By	Issued By	Date	Rev. No.																
N.K.M	S.K.S	S.N	June-2020	00																
REVISIONS																				
DESCRIPTION																				
MKD	DATE			PREP	CHK	APPD														

Tezu

Brahmakund

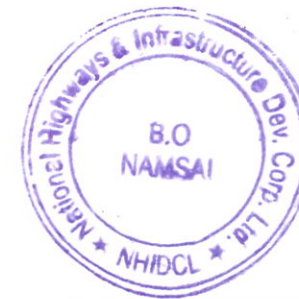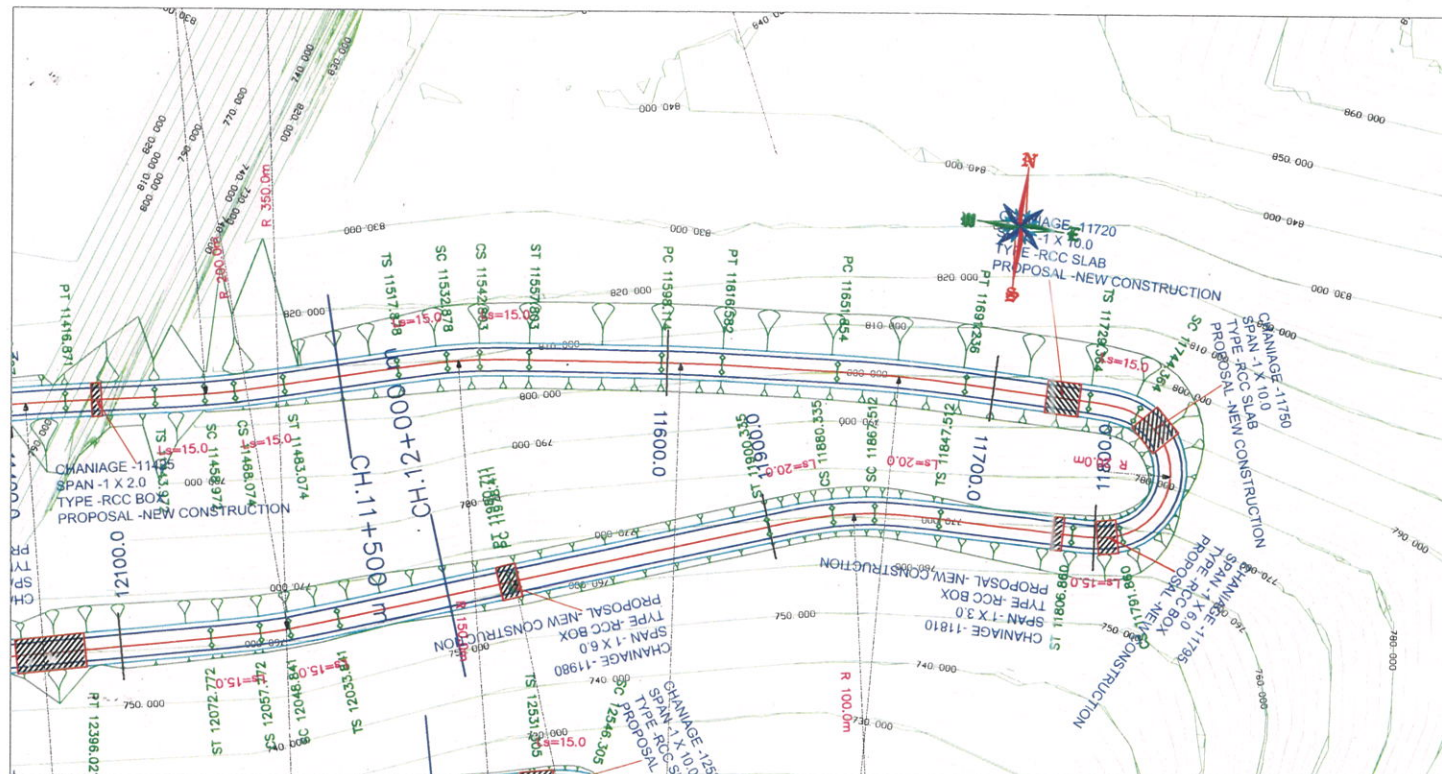


					
				DESIGN CONSULTANTS :	
				 S.M. CONSULTANTS Balasore / Bhubaneswar / Secunderabad / New Delhi / South Andaman Web : http://www.smcindia.com , e-mail: support@smcindia.com	
MKD	DATE	DESCRIPTION	PREP	CHK	APPD
		REVISIONS			
		Prep. By			
		Chk. By			
		Issued By			
		Date			
		Rev. No.			
		N.K.M			
		S.K.S			
		S.N			
		June-2020			
		00			

CLIENT:	NATIONAL HIGHWAYS & INFRASTRUCTURE DEVELOPMENT CORPORATION LTD.	
PROJECT:	Consultancy Services for Carrying out Feasibility Study, Preparation of Detailed Project Report and Providing Pre-Construction Services in respect of Two Lining with paved shoulder NH configuration of Demwe-Brahmakund Section from Km.0.00 to Km.19.22 of Demwe-Hawai Road under SARDP-NE on Engineering, Procurement and Construction mode in the state of Arunachal Pradesh.	

SCALE	TITLE
H.SCALE-1:1500 V.SCALE-1:150	PLAN (CH-11/500-12/000KM)
	DRAWING NO - SMC/HIGHWAY/AP/2223
	SHEET SIZE A3

Tezu


Brahmakund

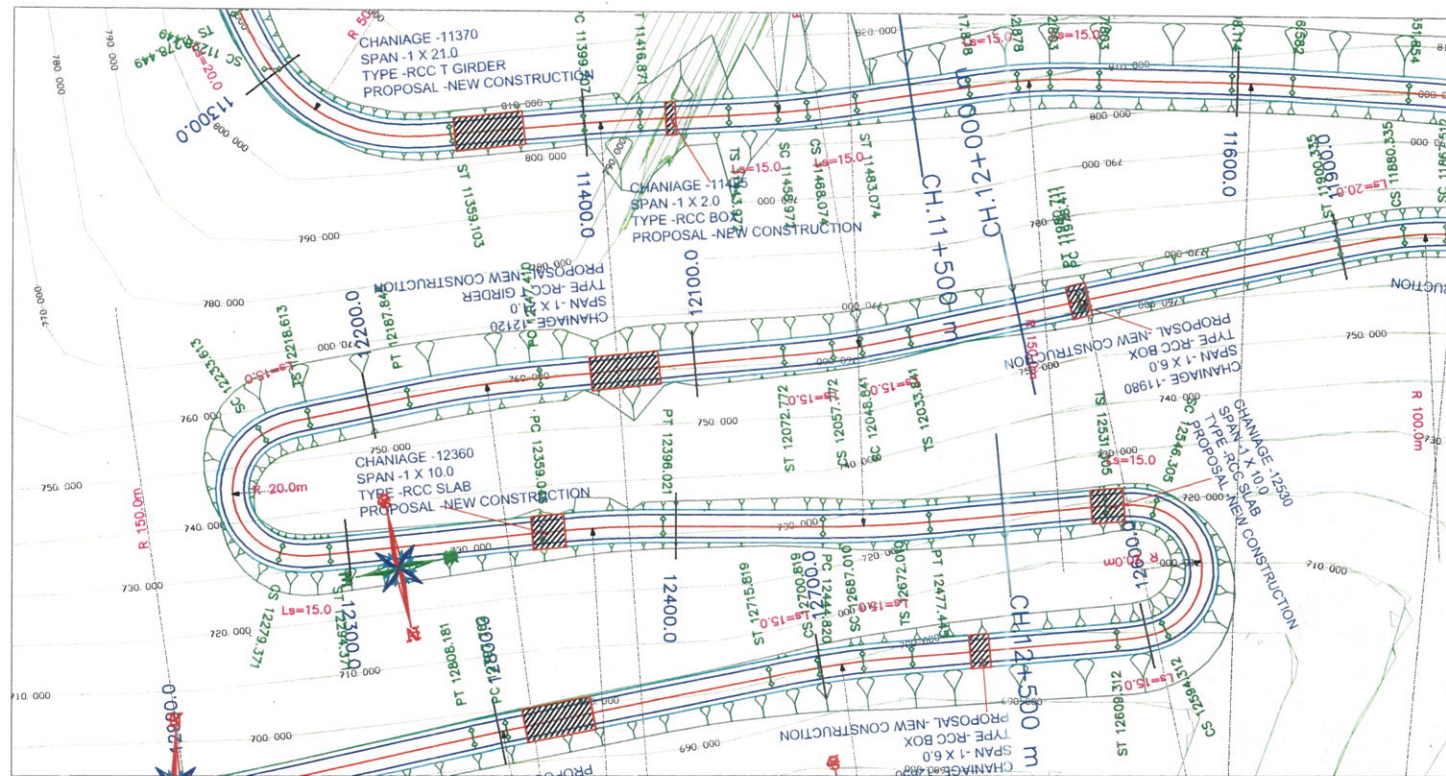

				DESIGN CONSULTANTS : S.M. CONSULTANTS Balasore / Bhubaneswar / Secunderabad / New Delhi / South Andaman Web http://www.smcindia.com, e-mail: support@smcindia.com					CLIENT : NATIONAL HIGHWAYS & INFRASTRUCTURE DEVELOPMENT CORPORATION LTD.				SCALE H SCALE-1:1500 V SCALE-1:150		TITLE : PLAN (CH-12/000-12/500KM)								
PROJECT : Consultancy Services for Carrying out Feasibility Study, Preparation of Detailed Project Report and Providing Pre-Construction Services in respect of Two Lining with paved shoulder NH configuration of Demwe-Brahmakund Section from Km.0.00 to Km.19.22 of Demwe-Hawai Road under SARDP-NF on Engineering, Procurement and Construction mode in the state of Arunachal Pradesh.				Prep. By N.K.M		Chk. By S.K.S		Issued By S.N		Date June-2020		Rev. No. 00											
REVISIONS <table><thead><tr><th>MKD</th><th>DATE</th><th>DESCRIPTION</th><th>PREP</th><th>CHK</th><th>APPD</th></tr></thead><tbody><tr><td></td><td></td><td></td><td></td><td></td><td></td></tr></tbody></table>				MKD	DATE	DESCRIPTION	PREP	CHK	APPD														
MKD	DATE	DESCRIPTION	PREP	CHK	APPD																		

Tezu

Brahmakund

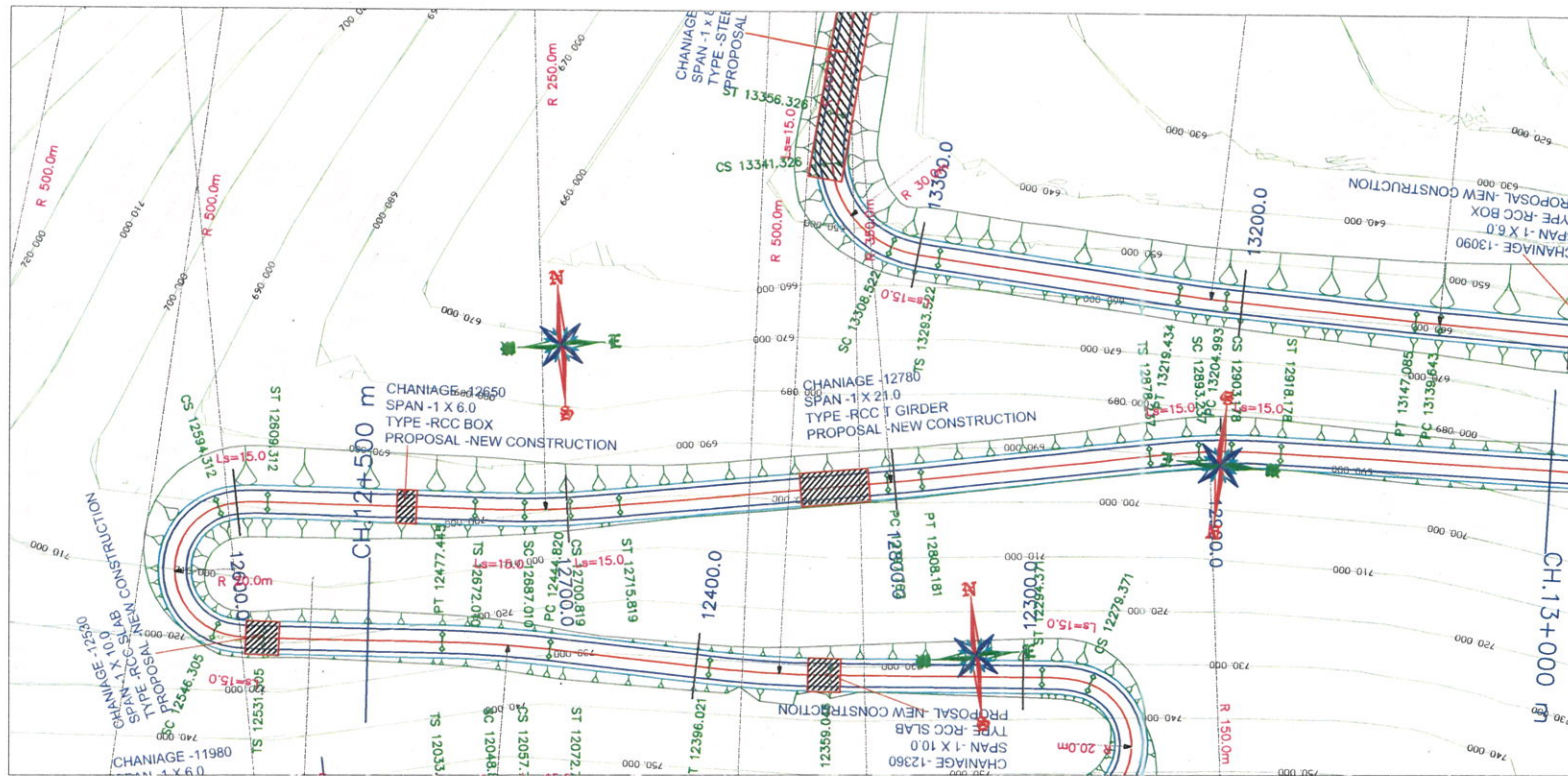

MKD	DATE	DESCRIPTION	PREP	CHK	APPD	REV	NO.	DATE	REV. NO.	00	00
		REVISIONS									


DESIGN CONSULTANTS: S.M. CONSULTANTS Balasore / Bhubaneswar / Secunderabad / New Delhi / South Andaman Web: http://www.smcindia.com , e-mail: support@smcindia.com											
Prep. By	Chk. By	Issued By	Date	Rev. No.							
N.K.M	S.K.S	S.N	June-2020	00							

CLIENT: NATIONAL HIGHWAYS & INFRASTRUCTURE DEVELOPMENT CORPORATION LTD.				PROJECT: Consultancy Services for Carrying out Feasibility Study, Preparation of Detailed Project Report and Providing Pre-Construction Services in respect of Two Lining with paved shoulder NH configuration of Demive-Brahmakund Section from Km.0.00 to Km.19.22 of Demive-Hawai Road under SARDP-NF on Engineering, Procurement and Construction mode in the state of Arunachal Pradesh.			
--	--	--	--	--	--	--	--

SCALE H.SCALE-1:1500 V.SCALE-1:150		TITLE PLAN (CH-12/500-13/000KM) DRAWING NO - SMC/HIGHWAY/AP/2223		SHEET SIZE A3
---	--	--	--	------------------

Tezu



Brahmakund

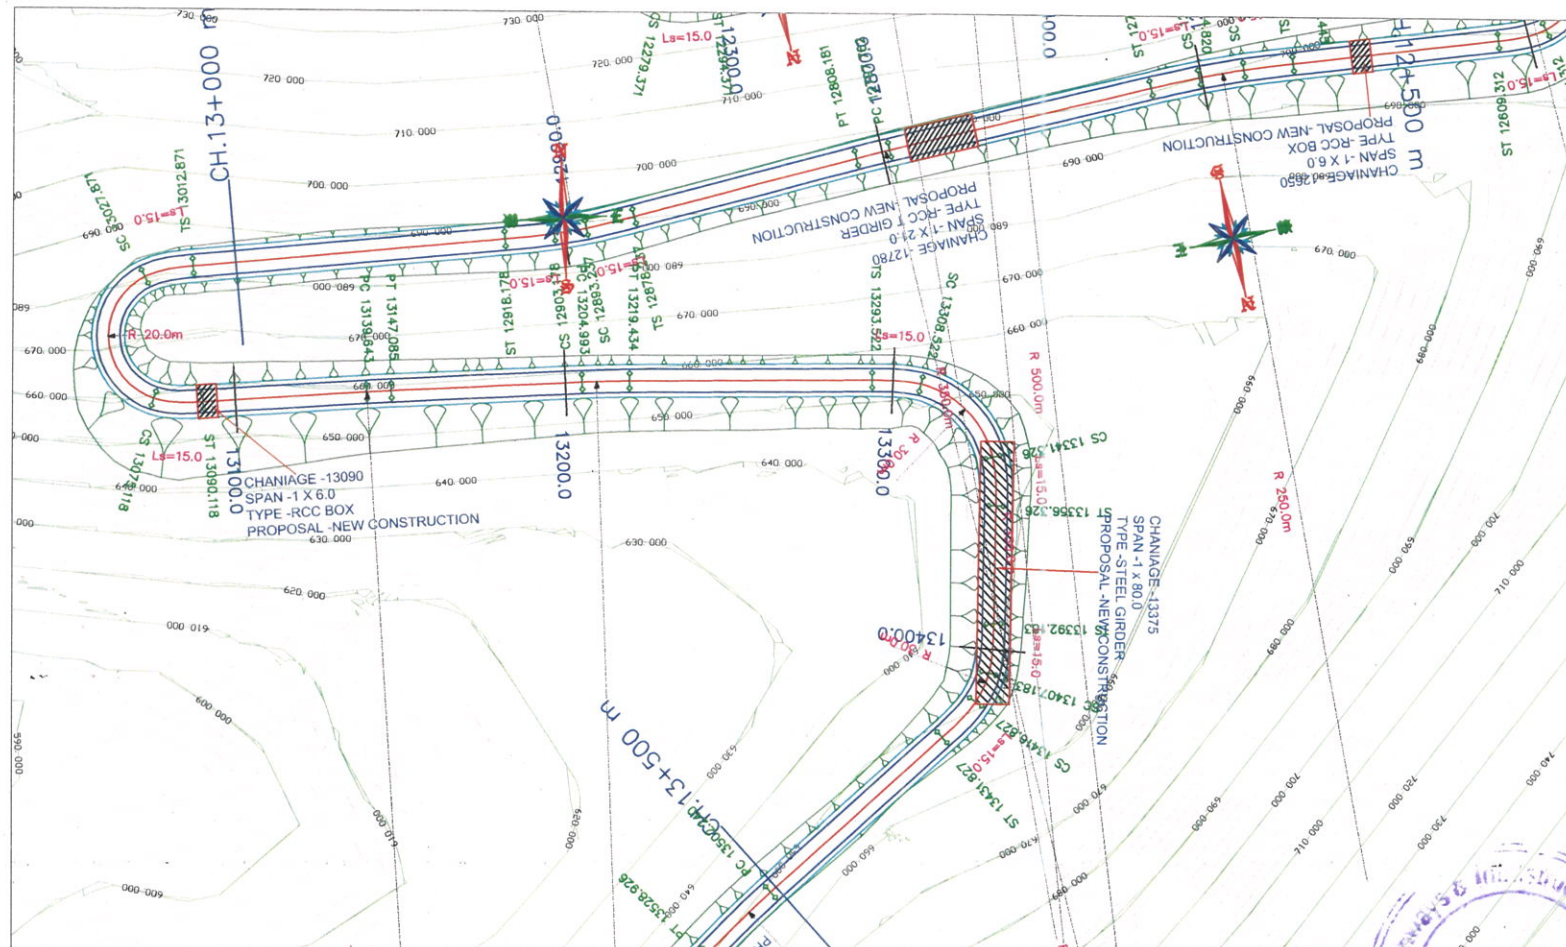

MKD	DATE	DESCRIPTION REVISIONS	PREP	CHK	APPD	DESIGN CONSULTANTS: S.M. CONSULTANTS Balasore / Bhubaneswar / Secunderabad / New Delhi / South Andaman Web : http://www.smcindia.com , e-mail: support@smcindia.com	CLIENT	NATIONAL HIGHWAYS & INFRASTRUCTURE DEVELOPMENT CORPORATION LTD. PROJECT: Consultancy Services for Carrying out Feasibility Study, Preparation of Detailed Project Report and Providing Pre-Construction Services in respect of Two Lining with paved shoulder NH configuration of Demwe-Brahmakund Section from Km.0.00 to Km.19.22 of Demwe-Hawai Road under SARDP-NH on Engineering, Procurement and Construction mode in the state of Arunachal Pradesh.	SCALE H SCALE-1:1500 V SCALE-1:150	TITLE PLAN (CH-13/000-13/500KM) DRAWING NO. - SMC/HIGHWAY/2223	SHEET SIZE A3
						Prep. By N.K.M Chk. By S.K.S Issued By S.N Date June-2020 Rev. No. 00					

Tezu


Brahmakund

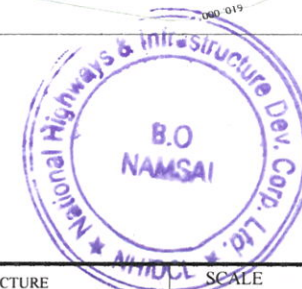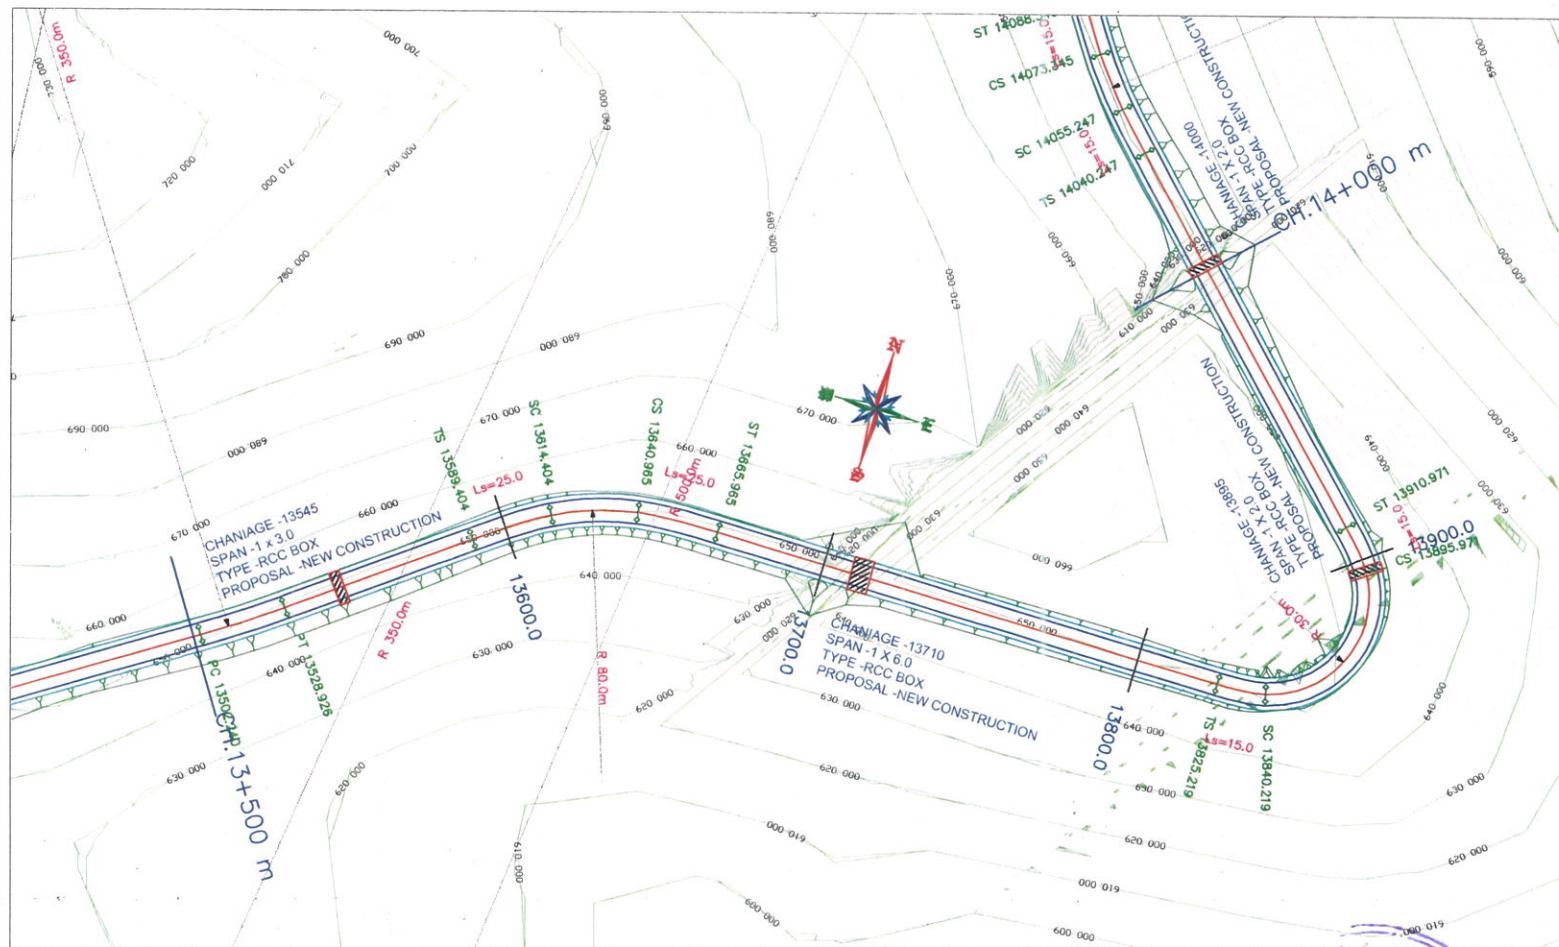

						DESIGN CONSULTANTS: S.M. CONSULTANTS Balasore / Bhubaneswar / Secunderabad / New Delhi / South Andaman Web : http://www.smcindia.com , e-mail: support@smcindia.com						CLIENT: NATIONAL HIGHWAYS & INFRASTRUCTURE DEVELOPMENT CORPORATION LTD.						SCALE		TITLE: PLAN (CH-13/500-14/000KM)	
DESCRIPTION REVISIONS						PROJECT: Consultancy Services for Carrying out Feasibility Study, Preparation of Detailed Project Report and Providing Pre-Construction Services in respect of Two Lining with paved shoulder NH configuration of Demwe-Brahmakund Section from Km.0.00 to Km.19.22 of Demwe Hawai Road under SARDP-NF on Engineering, Procurement and Construction mode in the state of Arunachal Pradesh.						H.SCALE-1:1500 V.SCALE-1:150		DRAWING NO. - SMC/HIGHWAY/AP/2223		SHEET SIZE					
MKD		DATE				Prep. By		Chk. By		Issued By		Date		Rev. No.							
						N.K.M		S.K.S		S.N		June-2020		00							

Tezu

Brahmakund

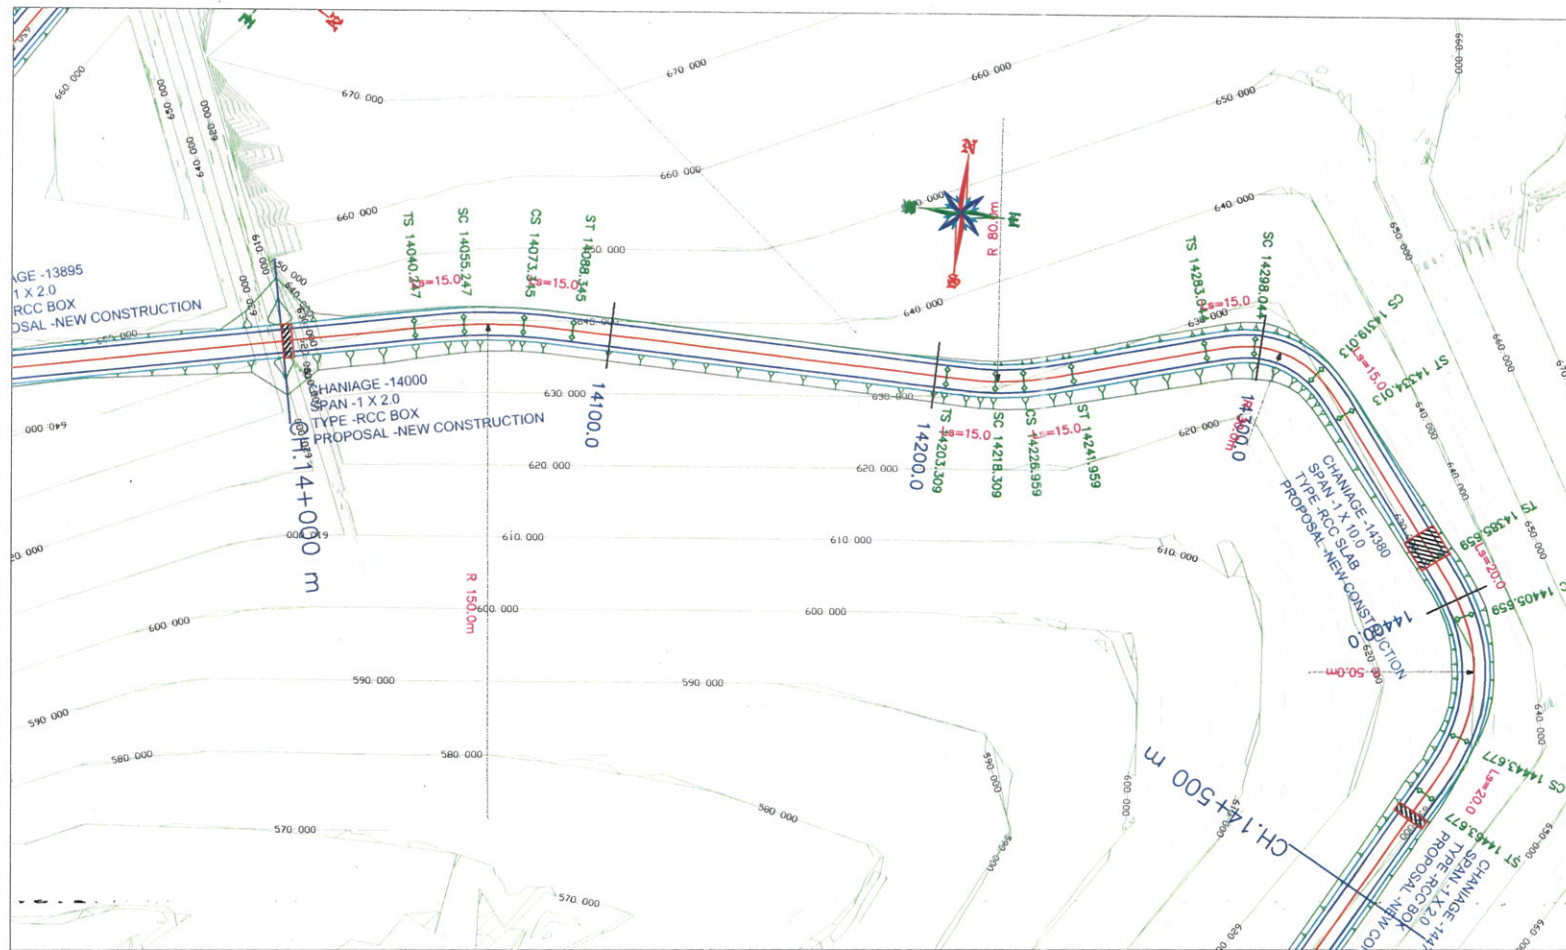

Handwritten signature or initials.

MKD		DATE	DESCRIPTION	PREP	CHK	APPD
			REVISIONS			
DESIGN CONSULTANTS:						
S.M. CONSULTANTS Balasore / Bhubaneswar / Secunderabad / New Delhi / South Andaman Web: http://www.smcindia.com , e-mail: support@smcindia.com						
Prep. By	Chk. By	Issued By	Date	Rev. No.		
N.K.M	S.K.S	S.N	June-2020	00		

CLIENT:	NATIONAL HIGHWAYS & INFRASTRUCTURE DEVELOPMENT CORPORATION LTD.
PROJECT:	Consultancy Services for Carrying out Feasibility Study, Preparation of Detailed Project Report and Providing Pre-Construction Services in respect of Two Lining with paved shoulder NH configuration of Demwe-Brahmakund Section from Km.0.00 to Km.19.22 of Demwe Hawai Road under SARDP-NE on Engineering, Procurement and Construction mode in the state of Arunachal Pradesh.

SCALE	H.SCALE-1:1500 V.SCALE-1:150
-------	---------------------------------

TITLE:	PLAN (CH-14/000-14/500KM)
DRAWING NO.:	SMCHIGHWAY/1P/2223
SHEET SIZE	A3



Brahmakund



				 S.M. CONSULTANTS Balasore / Bhubaneswar / Secunderabad / New Delhi / South Andaman Web : http://www.smcindia.com , e-mail: support@smcindia.com				CLIENT :  NATIONAL HIGHWAYS & INFRASTRUCTURE DEVELOPMENT CORPORATION LTD.				SCALE :  NHDC H SCALE-1:1500 V SCALE-1:150		TITLE : PLAN (CH-14/500-15/000KM)		DRAWING NO - SMC/HIGHWAY/IAP/2223		SHEET SIZE	
MKD DATE DESCRIPTION PREP CHK APPD				Prep By Chk. By Issued By Date Rev. No N.K.M S.K.S S.N June-2020 00				PROJECT : Consultancy Services for Carrying out Feasibility Study, Preparation of Detailed Project Report and Providing Pre-Construction Services in respect of Two Lining with paved shoulder NH configuration of Demwe-Brahmakund Section from Km 0.00 to Km 19.22 of Demwe Hwai Road under SARDP-NR on Engineering, Procurement and Construction mode in the state of Arunachal Pradesh.								A3			
REVISIONS																			

Tezu

Brahmakund

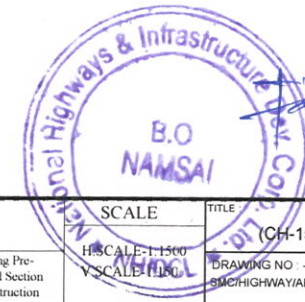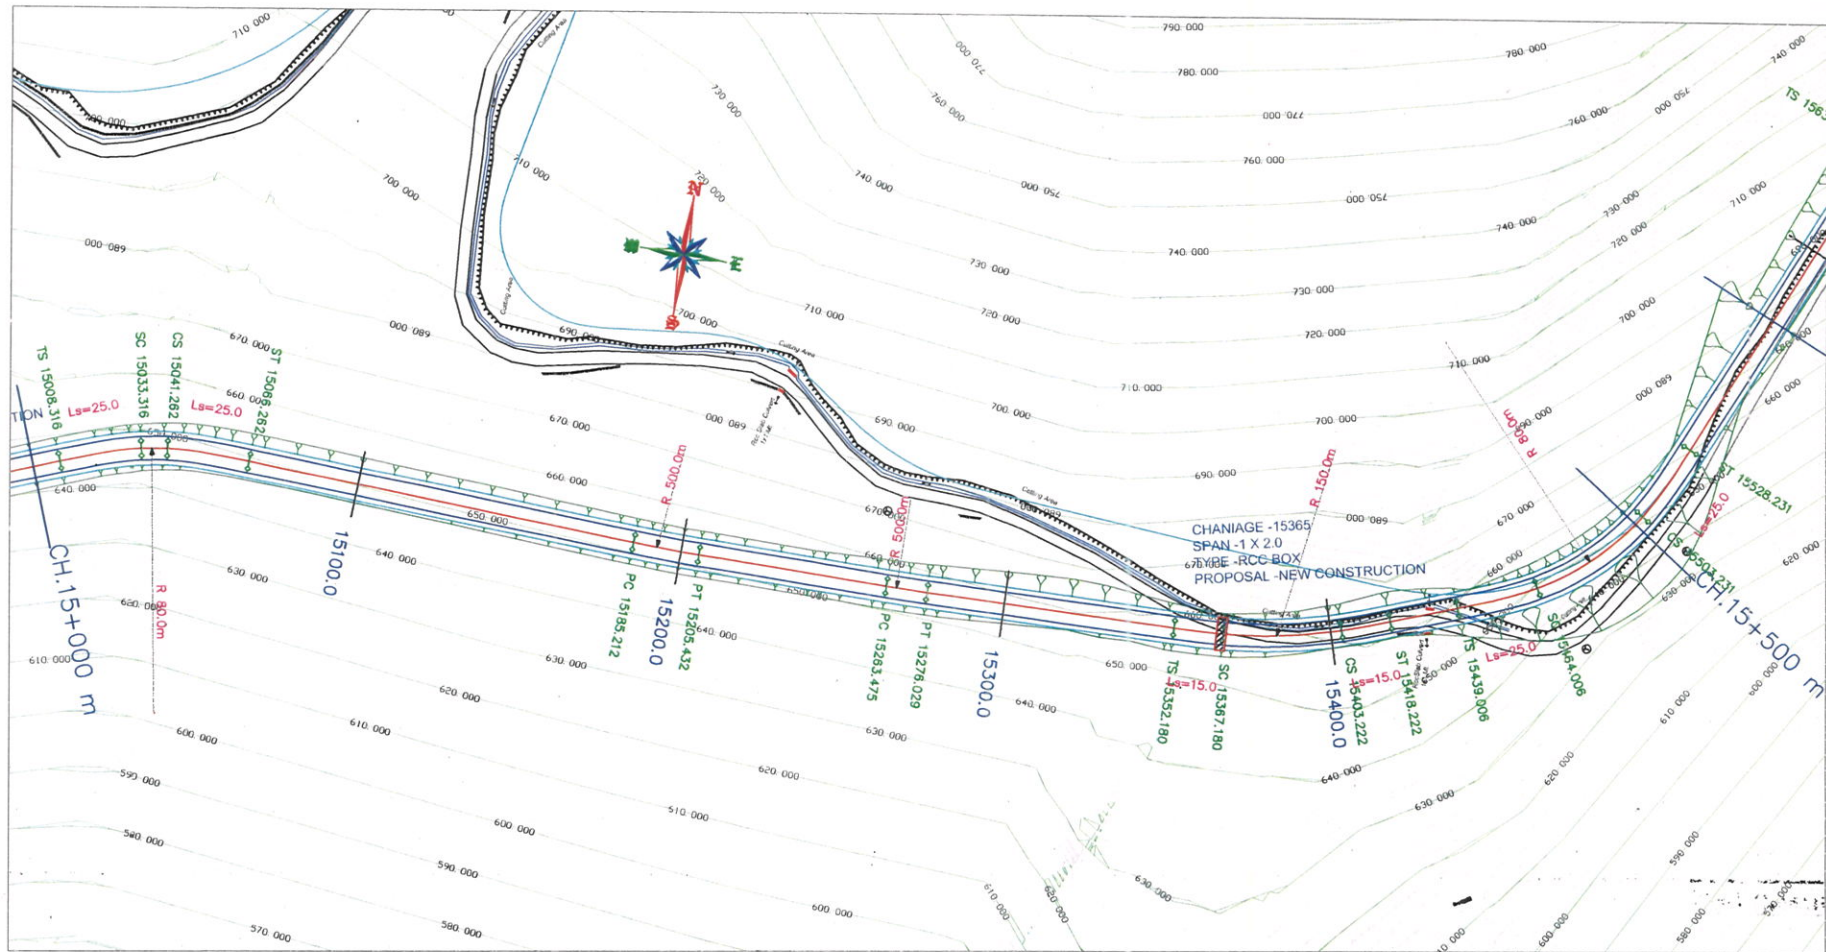


				DESIGN CONSULTANTS:  S.M. CONSULTANTS Balasore / Bhubaneswar / Secunderabad / New Delhi / South Andaman Web http://www.smcindia.com , e-mail: support@smcindia.com				CLIENT:  NATIONAL HIGHWAYS & INFRASTRUCTURE DEVELOPMENT CORPORATION LTD.				SCALE H.SCALE: 1:1500 V.SCALE: 1:100		TITLE PLAN (CH-15/000-15/500KM)		SHEET NO. SMCH/HIGHWAY/IA/2223		SIZE A3					
PROJECT: Consultancy Services for Carrying out Feasibility Study, Preparation of Detailed Project Report and Providing Pre-Construction Services in respect of Two Lining with paved shoulder NH configuration of Demwe-Brahmakund Section from Km 0.00 to Km 19.22 of Demwe Hawari Road under SARDP-NH on Engineering, Procurement and Construction mode in the state of Arunachal Pradesh.																							
REVISIONS				Prep. By N.K.M				Chk. By S.K.S				Issued By S.N				Date June-2020				Rev. No. 00			
MKD				DA'E				DESCRIPTION				PREP				CHK				APPD			

PROJECT: Consultancy Services for Carrying out Feasibility Study, Preparation of Detailed Project Report and Providing Pre-Construction Services in respect of Two Lining with paved shoulder NH configuration of Demwe-Brahmakund Section from Km.0.00 to Km.19.22 of Demwe Hawai Road under SARDP-NI on Engineering, Procurement and Construction mode in the state of Arunachal Pradesh.

Tezu


Brahmakund

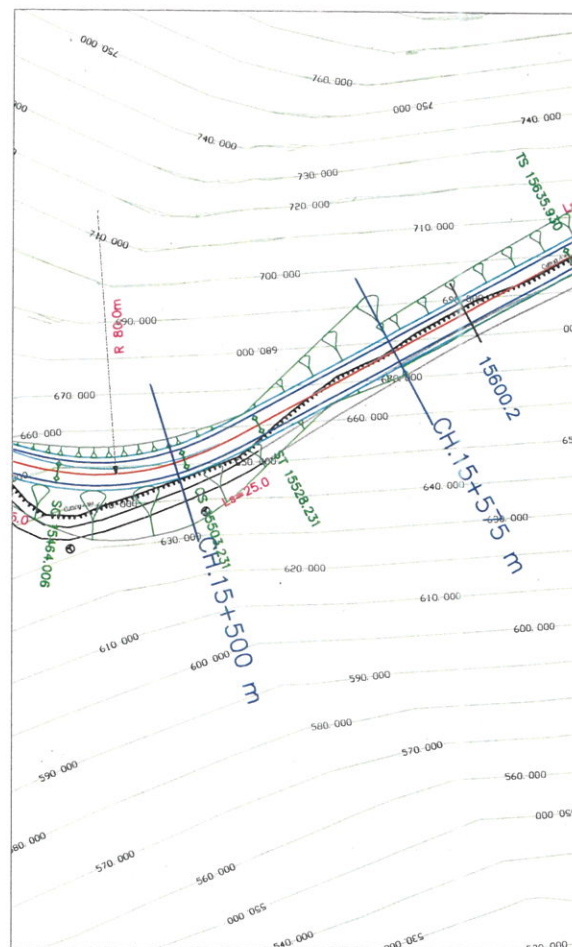

FRL		641.649	659.312	650.492	662.703
GR. LEVELS AT CL		644.914	661.899	653.404	663.057
GR. LEFT LEVELS @ 10M		648.668	665.302	657.090	663.410
GR. RIGHT LEVELS @ 10M		652.652	669.100	660.976	663.764
		656.471	672.719	664.595	664.117
		660.090	676.337	668.214	664.471
		663.708	679.956	671.832	664.824
		667.327	683.575	675.451	665.178
		669.196	685.141	677.320	665.360
		671.065	686.707	679.189	665.542
		672.934	688.272	681.058	665.724
		674.803	689.838	682.927	665.906
		676.672	691.403	684.796	666.088
		678.541	692.969	686.665	666.270
		680.410	694.534	688.534	666.452
		682.279	696.100	690.403	666.634
		684.148	697.665	692.272	666.816
		686.017	699.231	694.141	666.998
		687.886	700.796	696.010	667.180
		689.755	702.362	697.879	667.362
		691.624	703.927	699.748	667.544
		693.493	705.493	701.617	667.726
		695.362	707.058	703.486	667.908
		697.231	708.624	705.355	668.090
		699.100	710.189	707.224	668.272
		700.969	711.755	709.093	668.454
		702.838	713.320	710.962	668.636
		704.707	714.886	712.831	668.818
		706.576	716.451	714.700	668.999
		708.445	718.017	716.569	669.181
		710.314	719.582	718.438	669.363
		712.183	721.148	720.307	669.545
		714.052	722.713	722.176	669.727
		715.921	724.279	724.045	669.909
		717.790	725.844	725.914	670.091
		719.659	727.409	727.783	670.273
		721.528	728.975	729.652	670.455
		723.397	730.540	731.521	670.637
		725.266	732.106	733.390	670.819
		727.135	733.671	735.259	670.999
		729.004	735.236	737.128	671.181
		730.873	736.802	738.997	671.363
		732.742	738.367	740.866	671.545
		734.611	739.932	742.735	671.727
		736.480	741.498	744.604	671.909
		738.349	743.063	746.473	672.091
		740.218	744.629	748.342	672.273
		742.087	746.194	750.211	672.455
		743.956	747.759	752.080	672.637
		745.825	749.325	753.949	672.819
		747.694	750.890	755.818	672.999
		749.563	752.455	757.687	673.181
		751.432	754.021	759.556	673.363
		753.301	755.586	761.425	673.545
		755.170	757.151	763.294	673.727
		757.039	758.717	765.163	673.909
		758.908	760.282	767.032	674.091
		760.777	761.847	768.901	674.273
		762.646	763.413	770.770	674.455
		764.515	764.978	772.639	674.637
		766.384	766.543	774.508	674.819
		768.253	768.109	776.377	674.999
		770.122	769.674	778.246	675.181
		771.991	771.239	780.115	675.363
		773.860	772.805	781.984	675.545
		775.729			



पर

 			DESIGN CONSULTANTS :  S.M. CONSULTANTS Balasore / Bhubaneswar / Secunderabad / New Delhi / South Andaman Web : http://www.smcindia.com , e-mail: support@smcindia.com													
MKD	DATE	DESCRIPTION	PREP	CHK	APPD	<table><tr><th>Prep By</th><th>Chk By</th><th>Issued By</th><th>Date</th><th>Rev. No.</th></tr><tr><td>N.K.M</td><td>S.K.S</td><td>S.N</td><td>June-2020</td><td>00</td></tr></table>	Prep By	Chk By	Issued By	Date	Rev. No.	N.K.M	S.K.S	S.N	June-2020	00
Prep By	Chk By	Issued By	Date	Rev. No.												
N.K.M	S.K.S	S.N	June-2020	00												
REVISIONS																

CLIENT :



**NATIONAL HIGHWAYS & INFRASTRUCTURE
DEVELOPMENT CORPORATION LTD.**

PROJECT: Consultancy Services for Carrying out Feasibility Study, Preparation of Detailed Project Report and Providing Pre-Construction Services in respect of Two Lining with paved shoulder NH configuration of Demwe-Brahmakund Section from Km 0.00 to Km 19.22 of Demwe Hwaii Road under SARDP-NE on Engineering, Procurement and Construction mode in the state of Arunachal Pradesh.

SCALE

H.SCALE-1:1500
V.SCALE-1:150



TITLE :	PLAN & PROFILE (CH-15/500-15/575KM)
---------	--

DRAWING NO : -
SMC/HIGHWAY/AP/2223

SHEET SIZE	A3
---------------	----

Tezu

Brahmakund

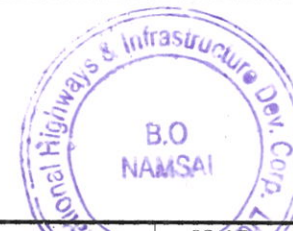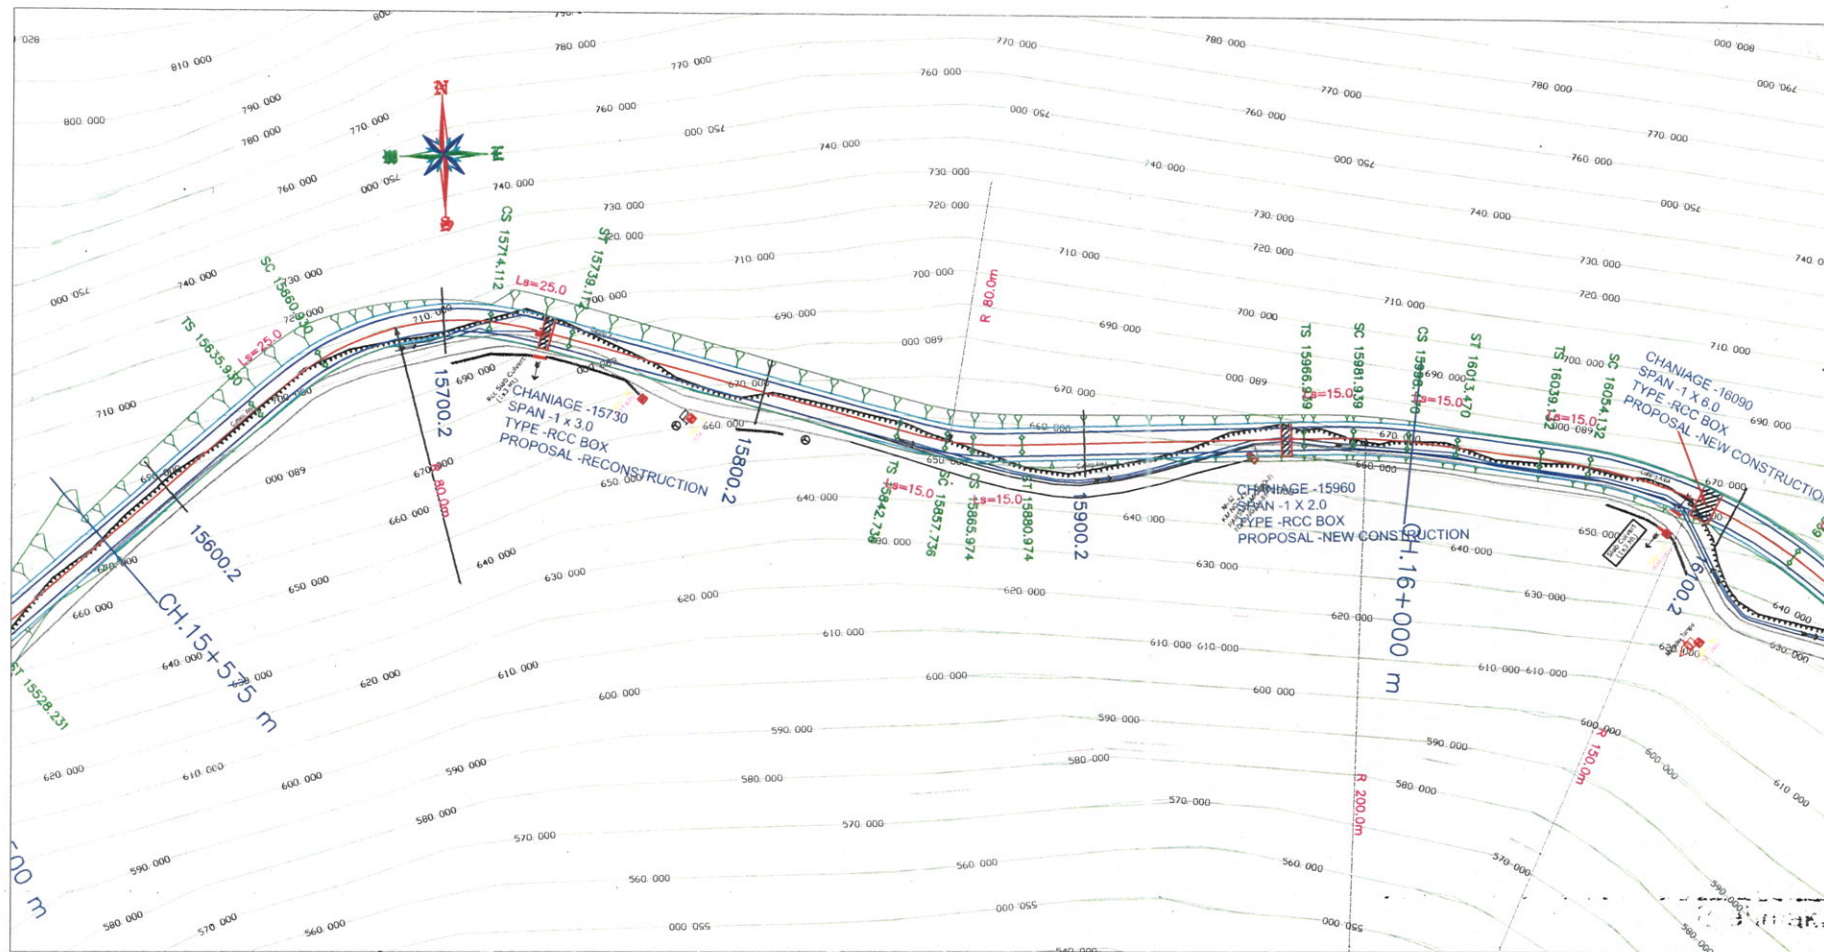

Handwritten signature/initials.

	</
--	--	----



CLIENT: NATIONAL HIGHWAYS & INFRASTRUCTURE DEVELOPMENT CORPORATION LTD.

PROJECT: Consultancy Services for Carrying out Feasibility Study, Preparation of Detailed Project Report and Providing Pre-Construction Services in respect of Two Lining with paved shoulder NH configuration of Demwe-Brahmakund Section from Km 0.00 to Km 19.22 of Demwe Hawai Road under SARDP-NE on Engineering, Procurement and Construction mode in the state of Arunachal Pradesh

SCALE:	TITLE:
H.SCALE: 1:1500 V.SCALE: 1:150	PLAN (CH-16/000-16/500KM)
DRAWING NO. -	SHEET
SMCHIGHWAY/IAPI/2223	SIZE
	A3

Tezu

Brahmakund

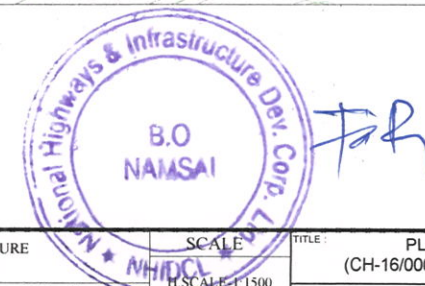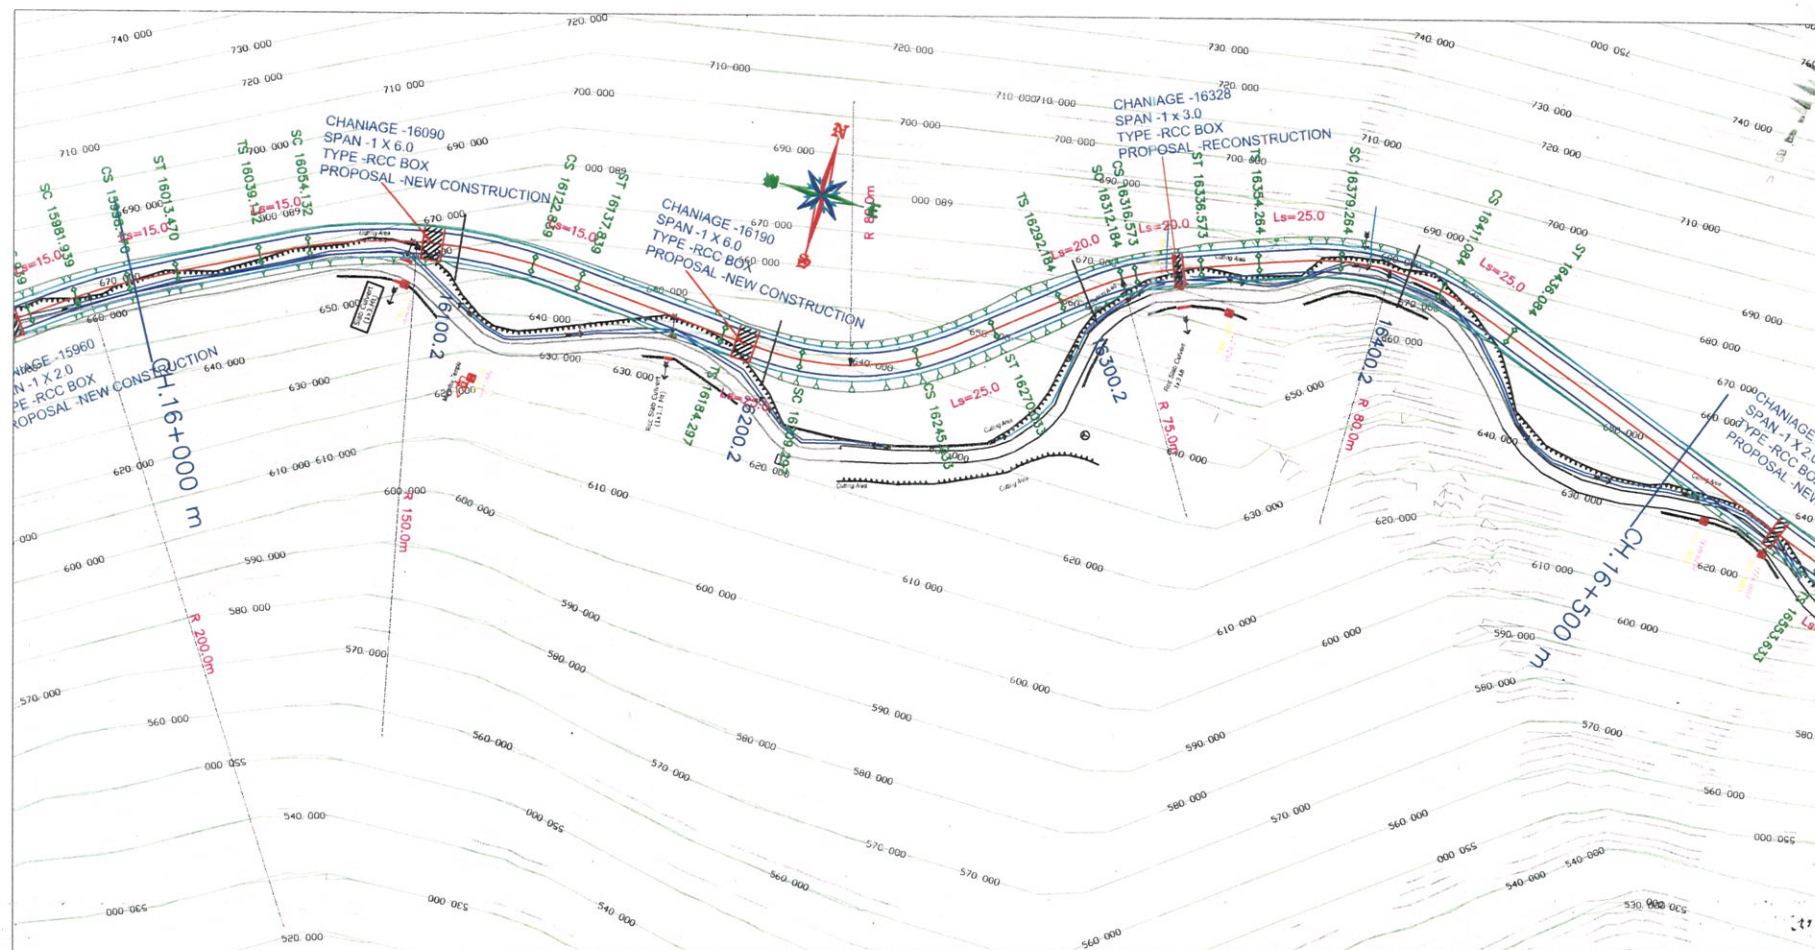



 DESIGN CONSULTANTS:  S.M. CONSULTANTS Balasore / Bhubaneswar / Secunderabad / New Delhi / South Andaman Web: http://www.smcindia.com, e-mail: support@smcindia.com						
MKD	DATE	DESCRIPTION	PREP	CHK	APPD	
		REVISIONS				
Prep. By Chk. By Issued By Date Rev. No.						
			N.K.M	S.K.S	S.N	June-2020 00

CLIENT:	NATIONAL HIGHWAYS & INFRASTRUCTURE DEVELOPMENT CORPORATION LTD.
PROJECT:	Consultancy Services for Carrying out Feasibility Study, Preparation of Detailed Project Report and Providing Pre-Construction Services in respect of Two Lining with paved shoulder NH configuration of Demwe-Brahmakund Section from Km 0.00 to Km 19.22 of Demwe Hawai Road under SARDP-NE on Engineering, Procurement and Construction mode in the state of Arunachal Pradesh.

SCALE	TITLE
H.SCALE-1:1500 V.SCALE-1:150	PLAN (CH-16/000-16/500KM)
DRAWING NO - SMC/HIGHWAY/AP/2223	SHEET SIZE A3

Tezu

Brahmakund

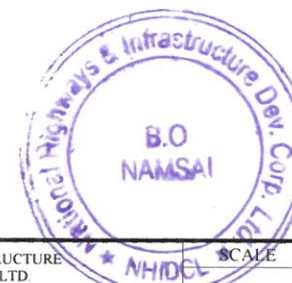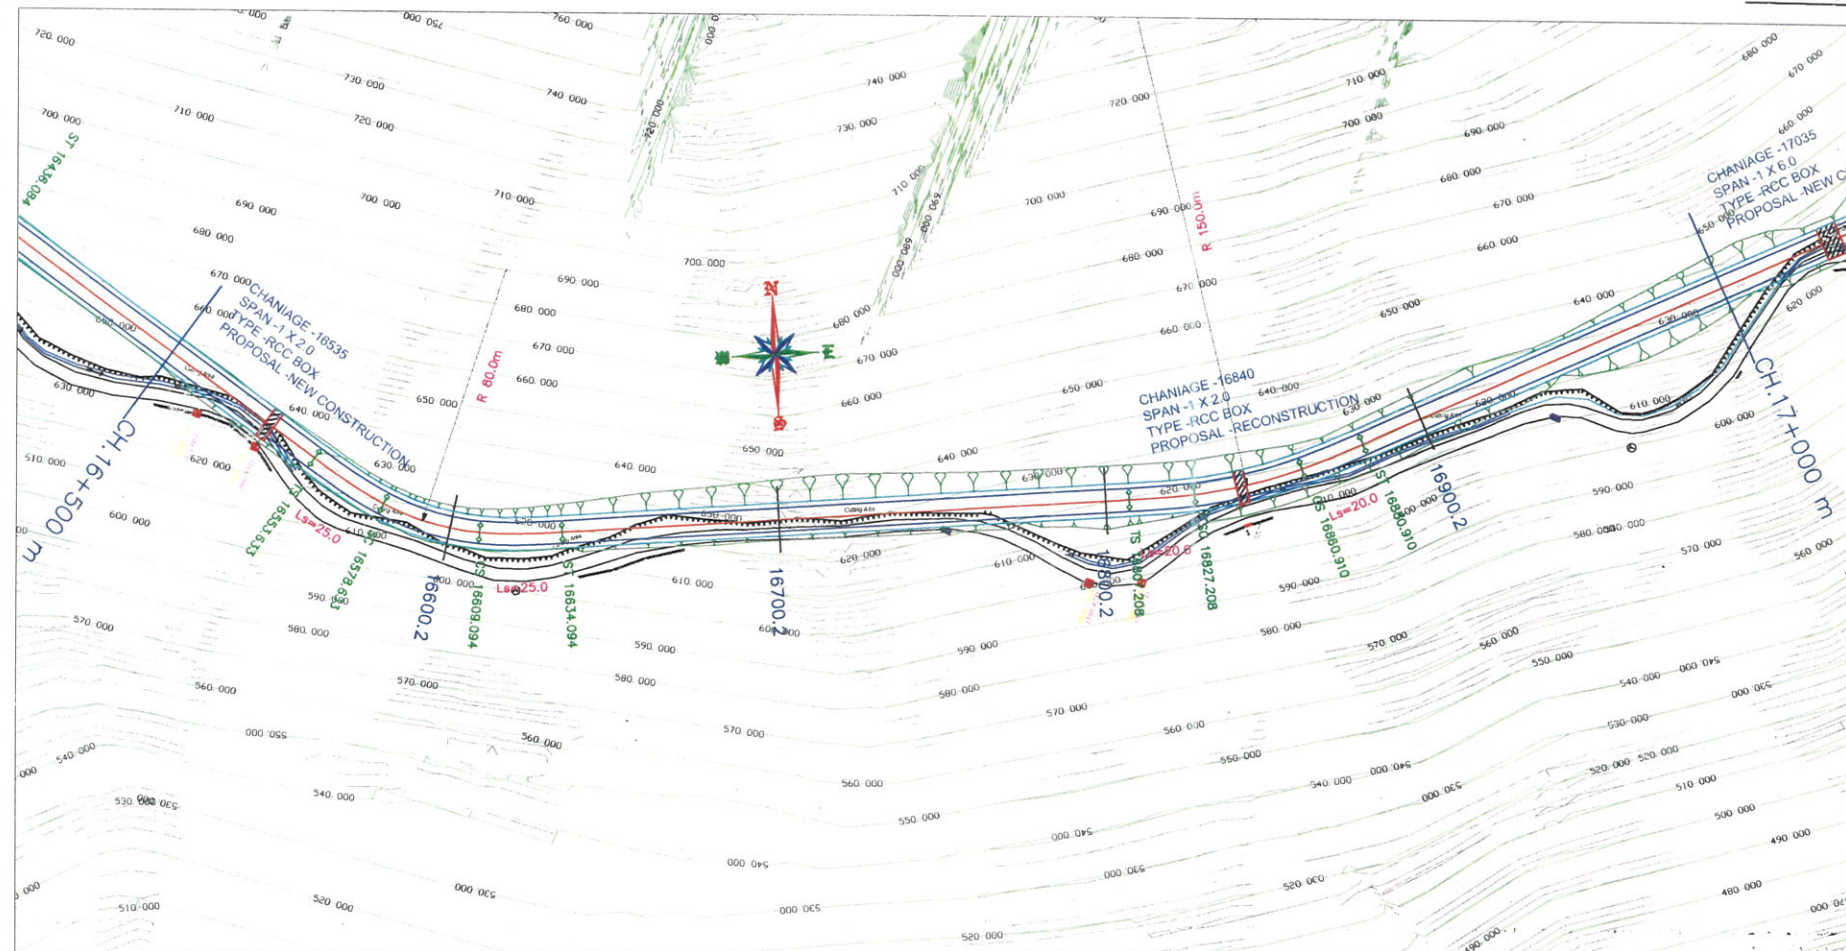

7/R


MKD		DATE	DESCRIPTION	PREP	CHK	APPD
REVISIONS						
DESIGN CONSULTANTS:						
S.M. CONSULTANTS Balasore / Bhubaneswar / Secunderabad / New Delhi / South Andaman Web: http://www.smcindia.com , e-mail: support@smcindia.com						
Prep. By	Chk. By	Issued By	Date	Rev. No.		
N.K.M	S.K.S	S.N	June-2020	00		

CLIENT:	NATIONAL HIGHWAYS & INFRASTRUCTURE DEVELOPMENT CORPORATION LTD.
PROJECT:	Consultancy Services for Carrying out Feasibility Study, Preparation of Detailed Project Report and Providing Pre-Construction Services in respect of Two Lining with paved shoulder NH configuration of Demwe-Brahmakund Section from Km 0.00 to Km 19.22 of Demwe Hawari Road under SARDP-NE on Engineering, Procurement and Construction mode in the state of Arunachal Pradesh.

SCALE	TITLE
H.SCALE-1:1500 V.SCALE-1:150	PLAN (CH-16/500-17/000KM)
DRAWING NO - SMC/HIGHWAY/AP/2223	SHEET SIZE A3

Tezu

Brahmakund

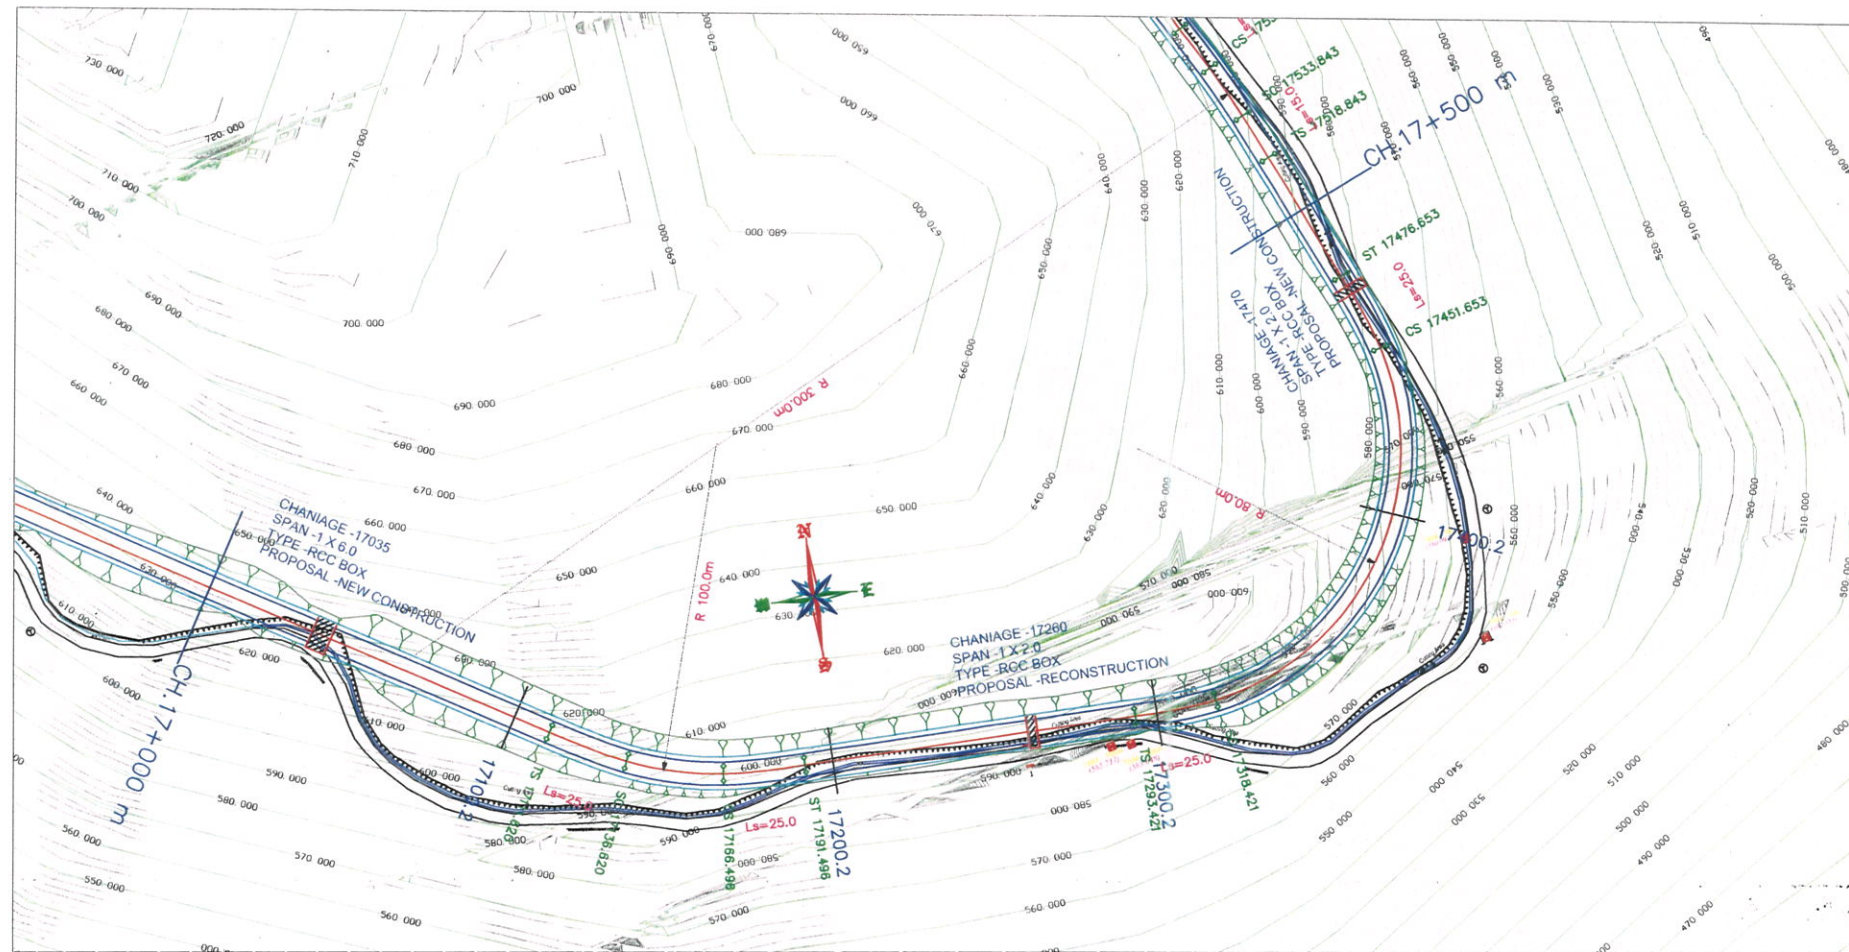

 DESIGN CONSULTANTS S.M. CONSULTANTS Balasore / Bhubaneswar / Secunderabad / New Delhi / South Andaman Web http://www.smcindia.com, e-mail: support@smcindia.com						
MKD	DATE	DESCRIPTION	PREP	CHK	APPD	
REVISIONS						
Prep. By	Chk. By	Issued By	Date	Rev. No.		
N.K.M	S.K.S	S.N	June-2020	00		

CLIENT:


**NATIONAL HIGHWAYS & INFRASTRUCTURE
DEVELOPMENT CORPORATION LTD.**

PROJECT:

Consultancy Services for Carrying out Feasibility Study, Preparation of Detailed Project Report and Providing Pre-Construction Services in respect of Two Lining with paved shoulder NH configuration of Demwe-Brahmakund Section from Km 0.00 to Km 19.22 of Demwe Hawai Road under S/ARDP-NH on Engineering, Procurement and Construction mode in the state of Arunachal Pradesh.

SCALE:

 H SCALE-1:1500
 V SCALE-1:150

TITLE:



**PLAN
(CH-17/000-17/500KM)**

 DRAWING NO -
 SMC/HIGHWAY/AP/2223

 SHEET
 SIZE
 A3

Tezu


Brahmakund

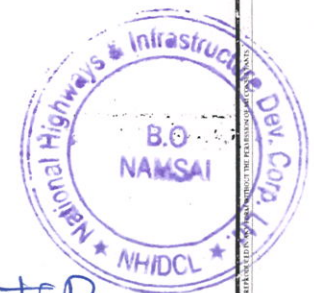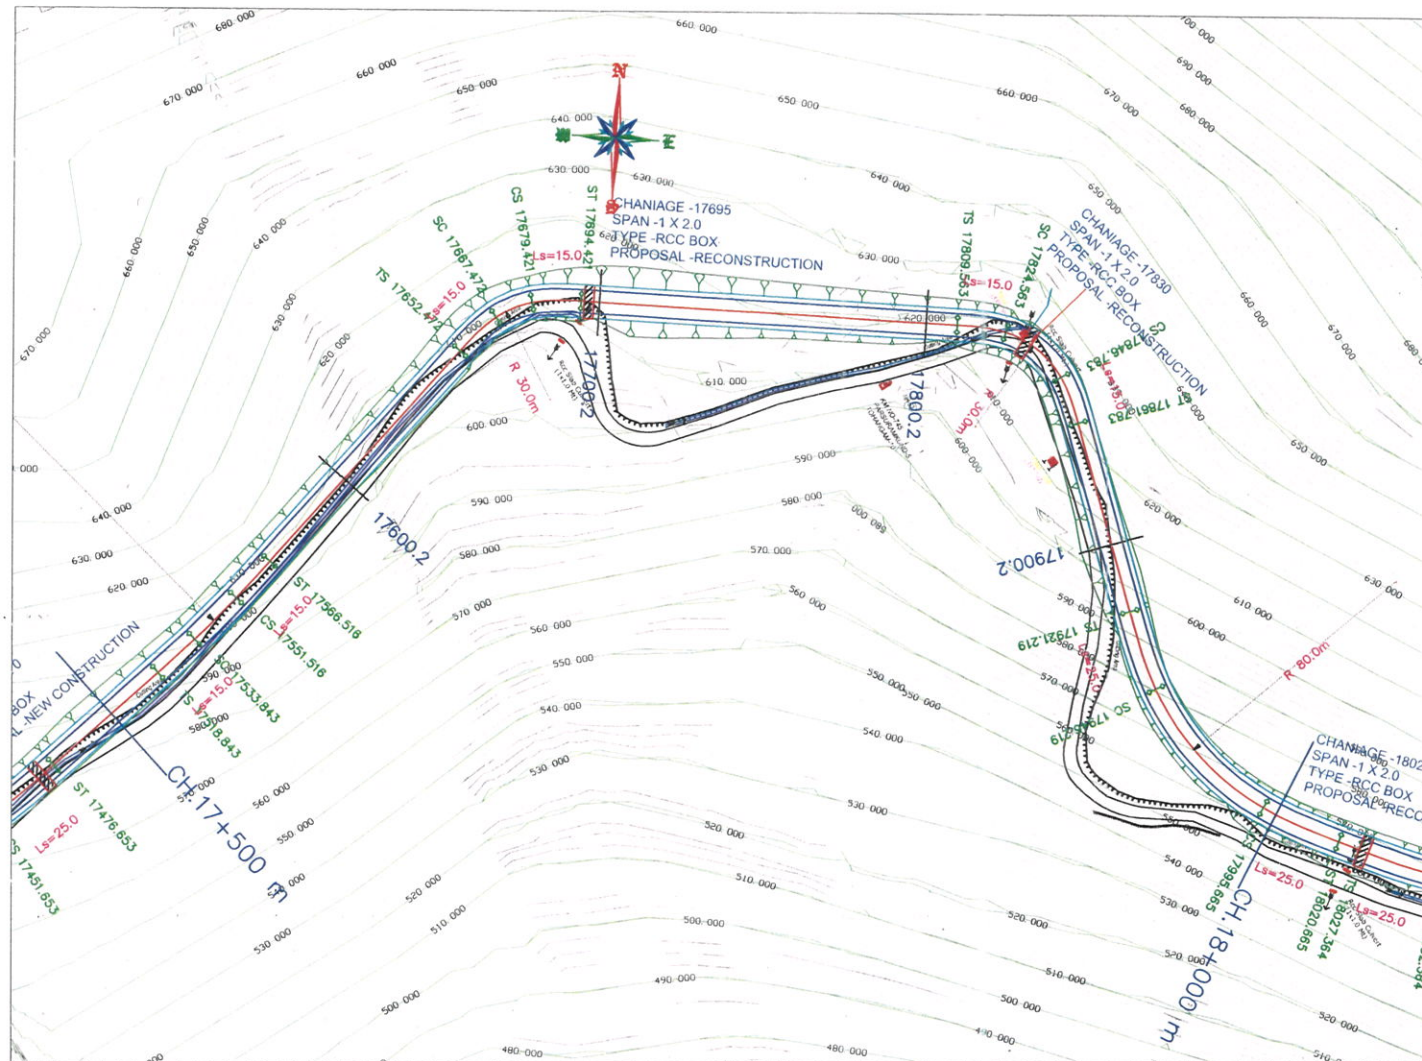

												SCALE H.SCALE-1:1500 V.SCALE-1:150		TITLE PLAN (CH-17/500-18/000KM)									
DESIGN CONSULTANTS: S.M. CONSULTANTS Balasore / Bhubaneswar / Secunderabad / New Delhi / South Andaman Web : http://www.smcindia.com , e-mail: support@smcindia.com				CLIENT : NATIONAL HIGHWAYS & INFRASTRUCTURE DEVELOPMENT CORPORATION LTD.				PROJECT : Consultancy Services for Carrying out Feasibility Study, Preparation of Detailed Project Report and Providing Pre-Construction Services in respect of Two Lining with paved shoulder NH configuration of Demwe-Brahmakund Section from Km 0.00 to Km 19.22 of Demwe Hawari Road under SARDIP-NH on Engineering, Procurement and Construction mode in the state of Arunachal Pradesh.				DRAWING NO. - SMC/HIGHWAY/1P/2223		SHEET SIZE A3									
REVISIONS MKD DATE DESCRIPTION PREP CHK APPD				Prep. By N.K.M.				Chk. By S.K.S.				Issued By S.N.				Date June-2020				Rev. No. 00			

Tezu

Brahmakund

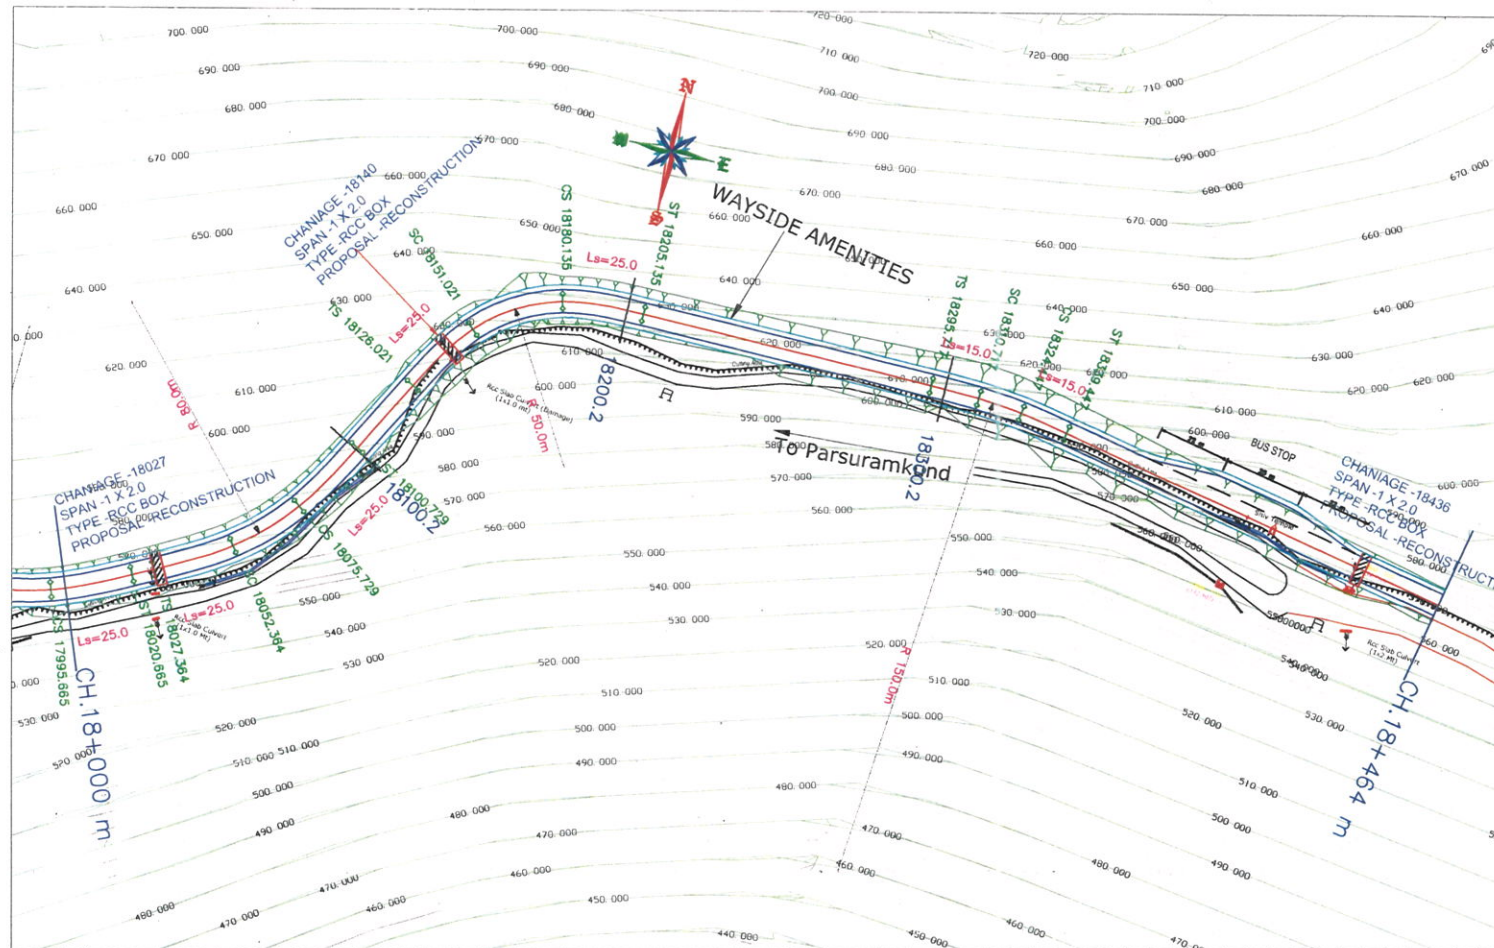

Joh

MKD DATE		DESCRIPTION REVISIONS		PREP CHK APPD	
Prep. By	CHK. By	Issued By	Date	Rev. No.	
N.K.M	S.K.S	S.N	June-2020	00	

DESIGN CONSULTANTS: S.M. CONSULTANTS Balasore / Bhubaneswar / Secunderabad / New Delhi / South Andaman Web: http://www.smcindia.com , e-mail: support@smcindia.com					
---	--	--	--	--	--

CLIENT:  NATIONAL HIGHWAYS & INFRASTRUCTURE DEVELOPMENT CORPORATION LTD.		PROJECT: Consultancy Services for Carrying out Feasibility Study, Preparation of Detailed Project Report and Providing Pre-Construction Services in respect of Two Lining with paved shoulder NH configuration of Demwe-Brahmakund Section from Km 0.00 to Km 19.22 of Demwe Hawai Road under SARDP-NH on Engineering, Procurement and Construction made in the state of Arunachal Pradesh.	
---	--	--	--

SCALE H.SCALE-1:1500 V.SCALE-1:150		TITLE: PLAN (CH-18/120-18/500KM) DRAWING NO - SMC/HIGHWAY/AP/2223 SHEET SIZE A3	
---	--	--	--