


NAME OF WORK:- C/O LINK ROAD TO VILLAGE DANGARI KM 0/0 TO 5/675

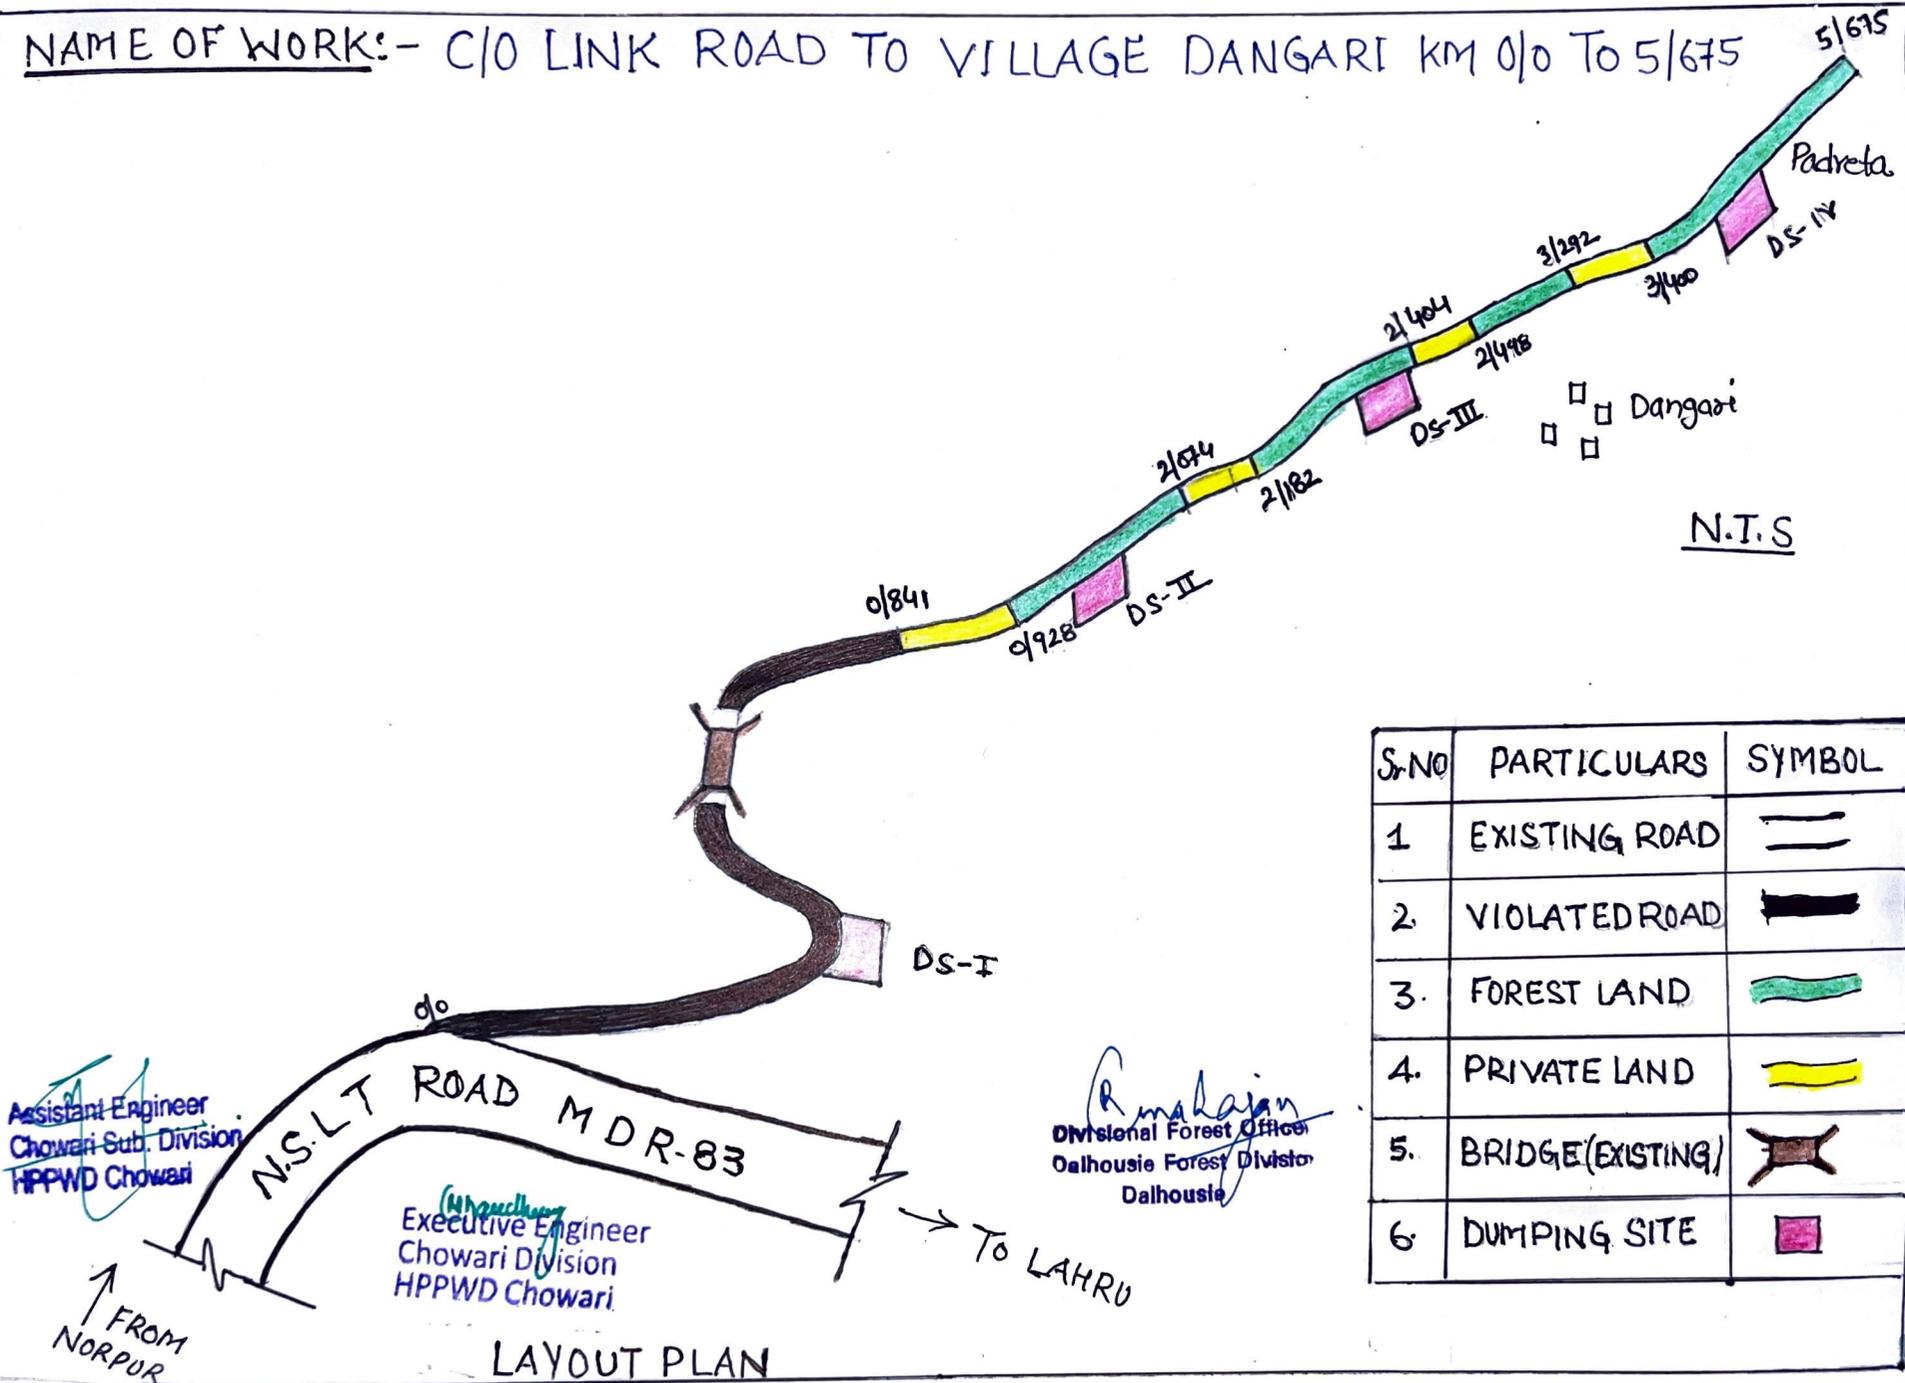

N.T.S

Sr.No	PARTICULARS	SYMBOL
1	EXISTING ROAD	==
2	VIOLATED ROAD	—
3	FOREST LAND	—
4	PRIVATE LAND	—
5	BRIDGE (EXISTING)	—
6	DUMPING SITE	■

Assistant Engineer
Chowari Sub. Division
HPPWD Chowari

Executive Engineer
Chowari Division
HPPWD Chowari

R. Mahajan
Divisional Forest Officer
Dalhousie Forest Division
Dalhousie

↑ FROM
NORPUR

→ TO LAHRU

LAYOUT PLAN