
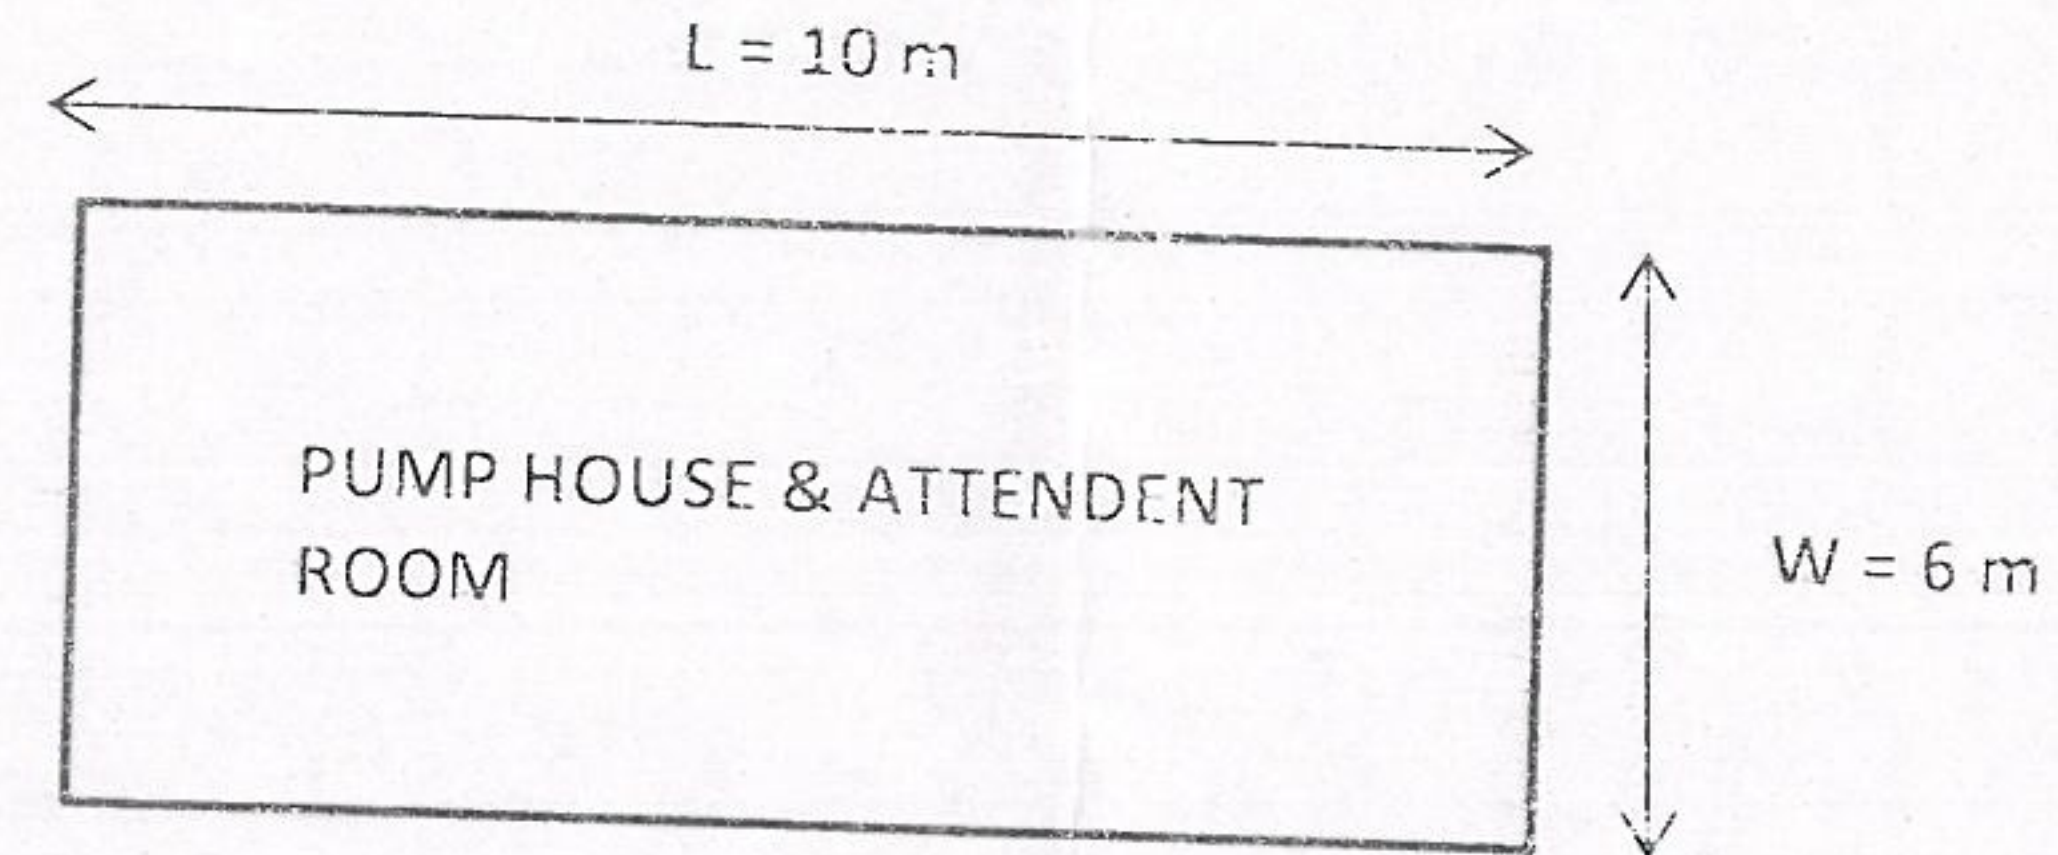
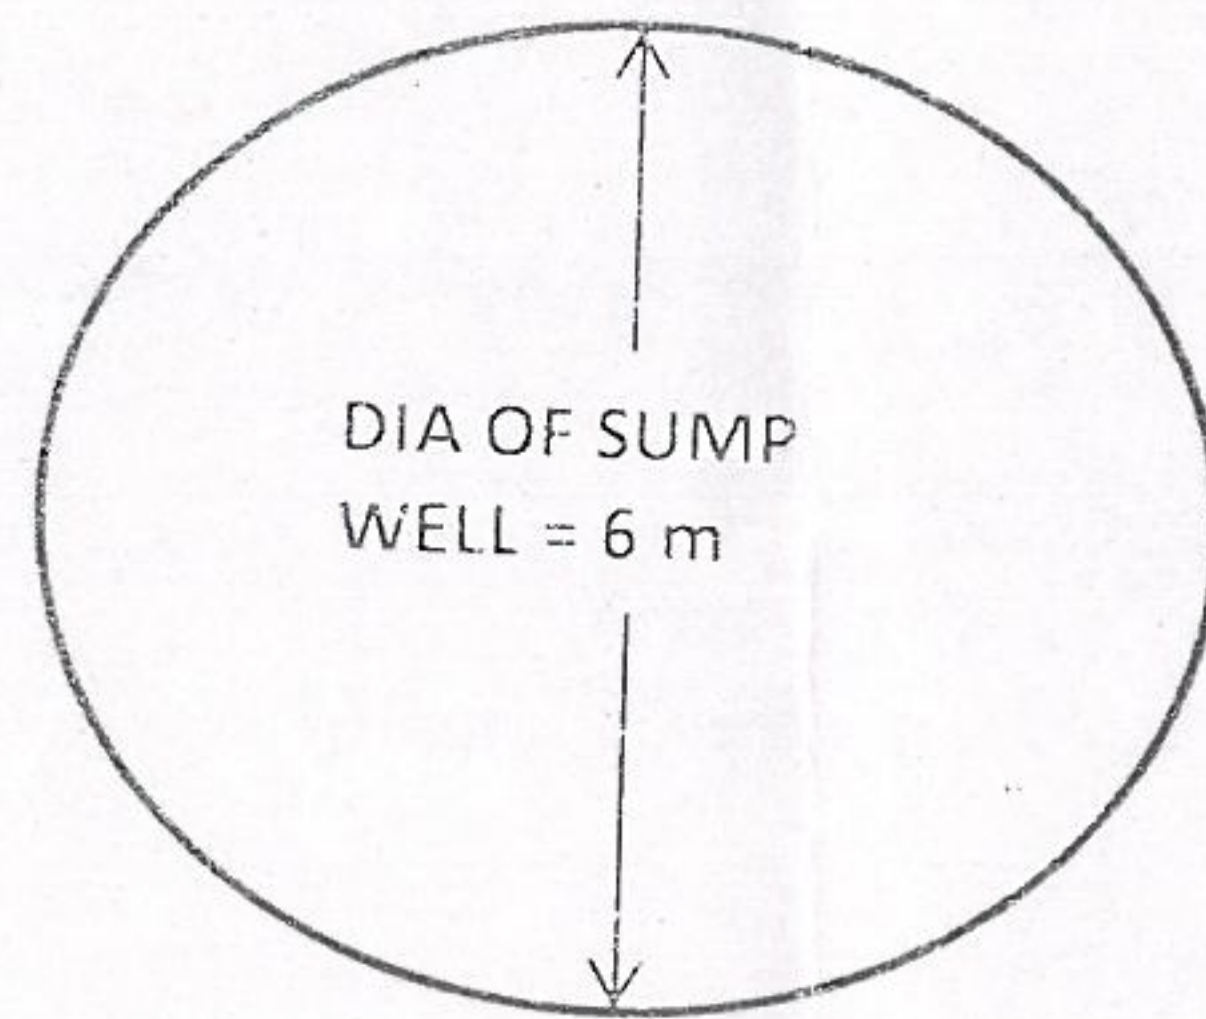


Name of scheme LWS Khalot Mallah to Nagrubber in G.P Jadoon Tehsil Kumarsain Distt. Shimla (H.P.)

Component wise detail 2nd stage

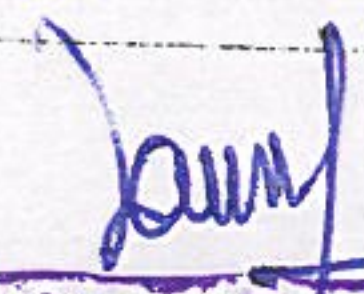

SUMP WELL = $6 \times 0.785 = 47.1$ Sqm.
PUMP HOUSE & ATTENDANT ROOM 1st Stage = $10 \times 6 = 60$ Sqm.


Assistant Engineer
I & PH Sub Division
Kotgarh


Executive Engineer
I & PH Division
Sunni Distt. Shimla (H.P.)