


LAYOUT PLAN FOR IMPROVEMENT/UPGRADATION OF ROAD FROM KANDA TO PANISOO LENGTH=8.500 KM
UNDER PW(R&B) DIVISION REASI

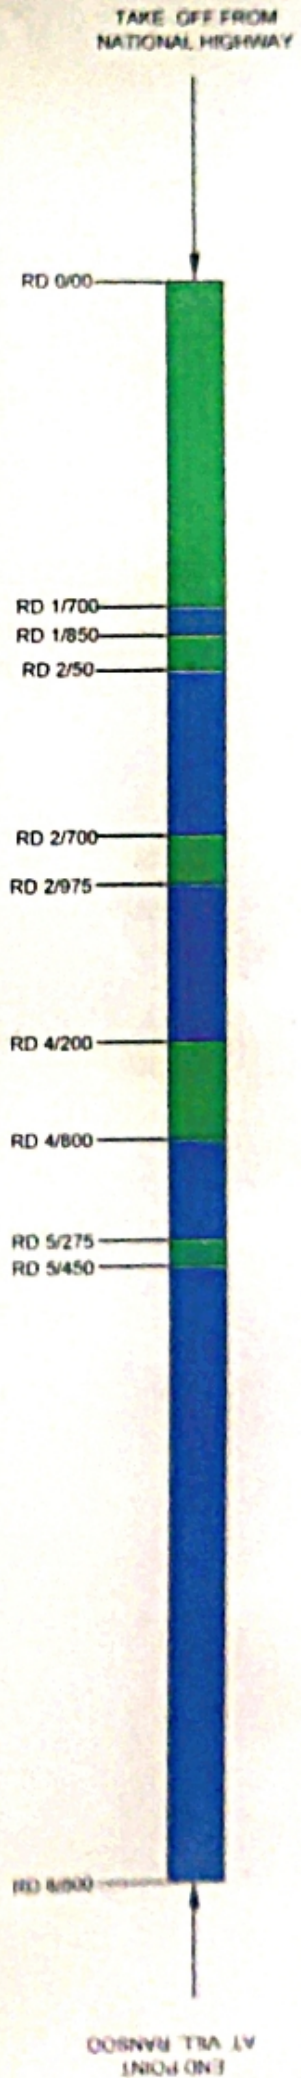

FOREST AREA DETAILS:-

AREA DETAIL OF ROAD	LENGTH(M) X WIDTH(M)	AREA in Sqm.
RD 0/00 TO 1/700	1700 X 5.0	8500
RD 1/850 TO 2/50	181 X 5.0	905
RD 2/700 TO 2/975	257 X 5.0	1285
RD 4/200 TO 4/800	514 X 5.0	2570
RD 5/275 TO 5/450	138 X 5.0	690
TOTAL - A = 13950 Sqm.		

DUMPING AREA DETAIL	LENGTH(M) X WIDTH(M)	AREA in Sqm.
1) RD 0/250 TO 0/275	50 X 50	2500
2) RD 0/300 TO 0/325	50 X 50	2500
3) RD 1/450 TO 1/475	50 X 50	2500
4) RD 1/525 TO 1/550	50 X 50	2500
5) RD 1/700 TO 1/725	50 X 50	2500
6) RD 4/200 TO 4/225	50 X 50	2500
TOTAL - B = 15000 Sqm.		

TOTAL AREA = A+B = 13950 Sqm. + 15000 Sqm. = 28950 Sqm = 2.895 Hectares

LEGEND:-

1) FOREST LAND(S IN WIDE)	—
2) STATE/PRIVATE LAND	—

[Signature]
 Assistant Executive Engineer,
 PWD (R&B) Sub Div,
 Ponnai

[Signature]
 Executive Engineer,
 PWD (R&B) Division
 Reasi