


PROPOSED COMPENSATORY AFFORESTATION PLAN FOR NON FOREST LAND ON GT SHEET MAP IN VILLAGE - KHADBEEJ PUR ,  
 TEHSIL - NEEM KA THANA, DISTT. - SIKAR ( RAJ.) OF CONSTRUCTION OF ROAD  
 ( TARNAU- DEEDWANA- LAXMANGARH-MUKUND GARH HIGHWAY ) AREA = 9.65 HECT.

APPLIED BY :-

SCALE- 1 CM = 500 MTR.

GT SHEET No.- 45 M/14

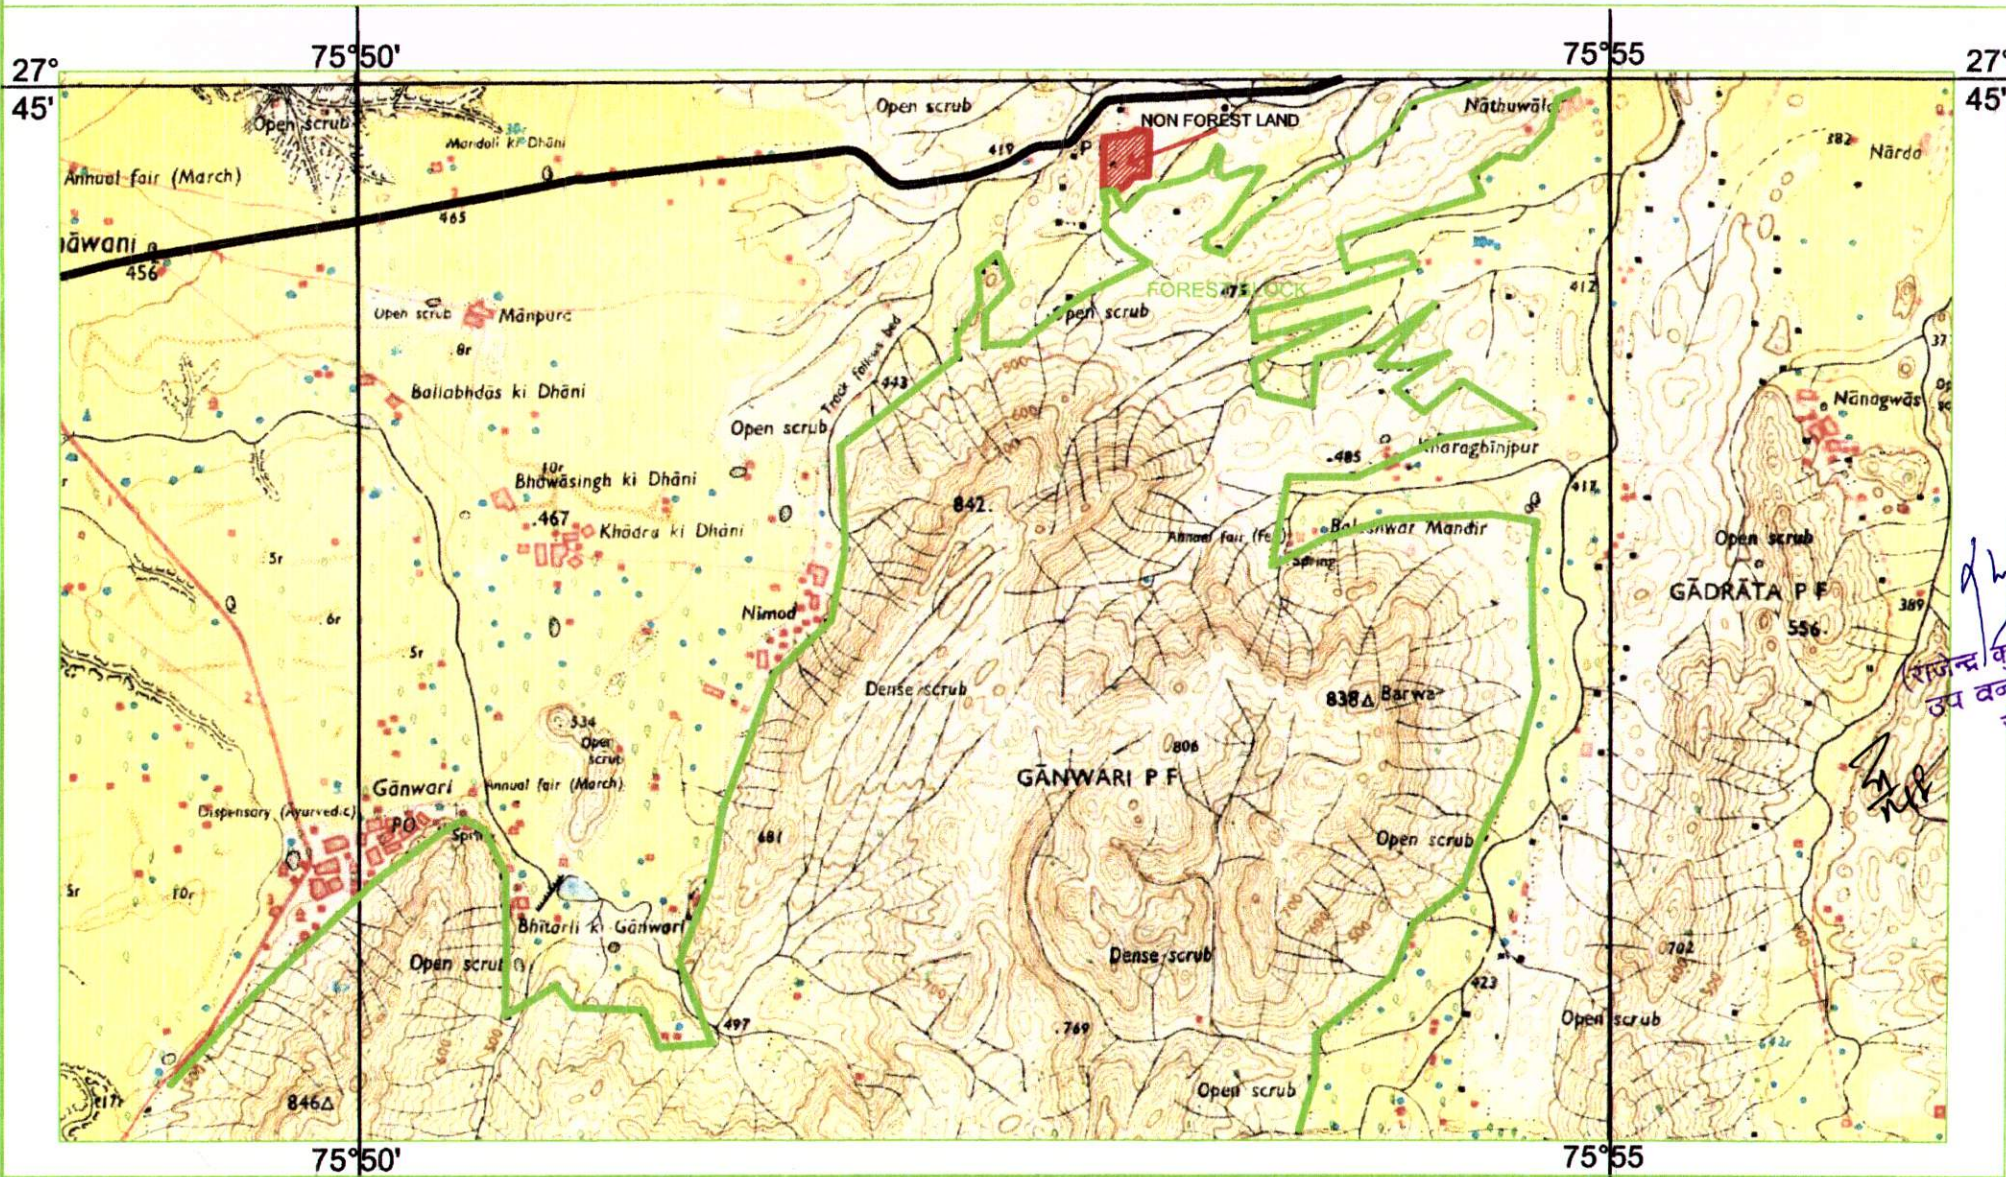

LIST OF LAT LONG

1. 27°44'36.5074", 075°53'00.2590"
2. 27°44'37.9741", 075°53'02.9767"
3. 27°44'39.4893", 075°53'04.4594"
4. 27°44'39.7407", 075°53'08.1818"
5. 27°44'49.3045", 075°53'08.4415"
6. 27°44'49.4544", 075°53'05.5337"
7. 27°44'48.6240", 075°53'03.4989"
8. 27°44'47.9967", 075°52'57.6009"
9. 27°44'36.5259", 075°52'57.4001"

*(Signature)*  
 राजेन्द्र कुमार हुड्डा  
 उप वन संरक्षक  
 सीकर

*(Signature)*  
 PDI/PAP SIKAR  
 Director-II (PPP)  
 Rajasthan, Jaipur

*(Signature)*  
 RO/NT

SIGN. APPLICANT

122/105