


GAIRSAIN-NAGAR PANCHAYAT PUMPING WATER SUPPLY SCHEME DISTRIBUTION

NETWORK OF GADOLI TALLA & GADOLI MALLI

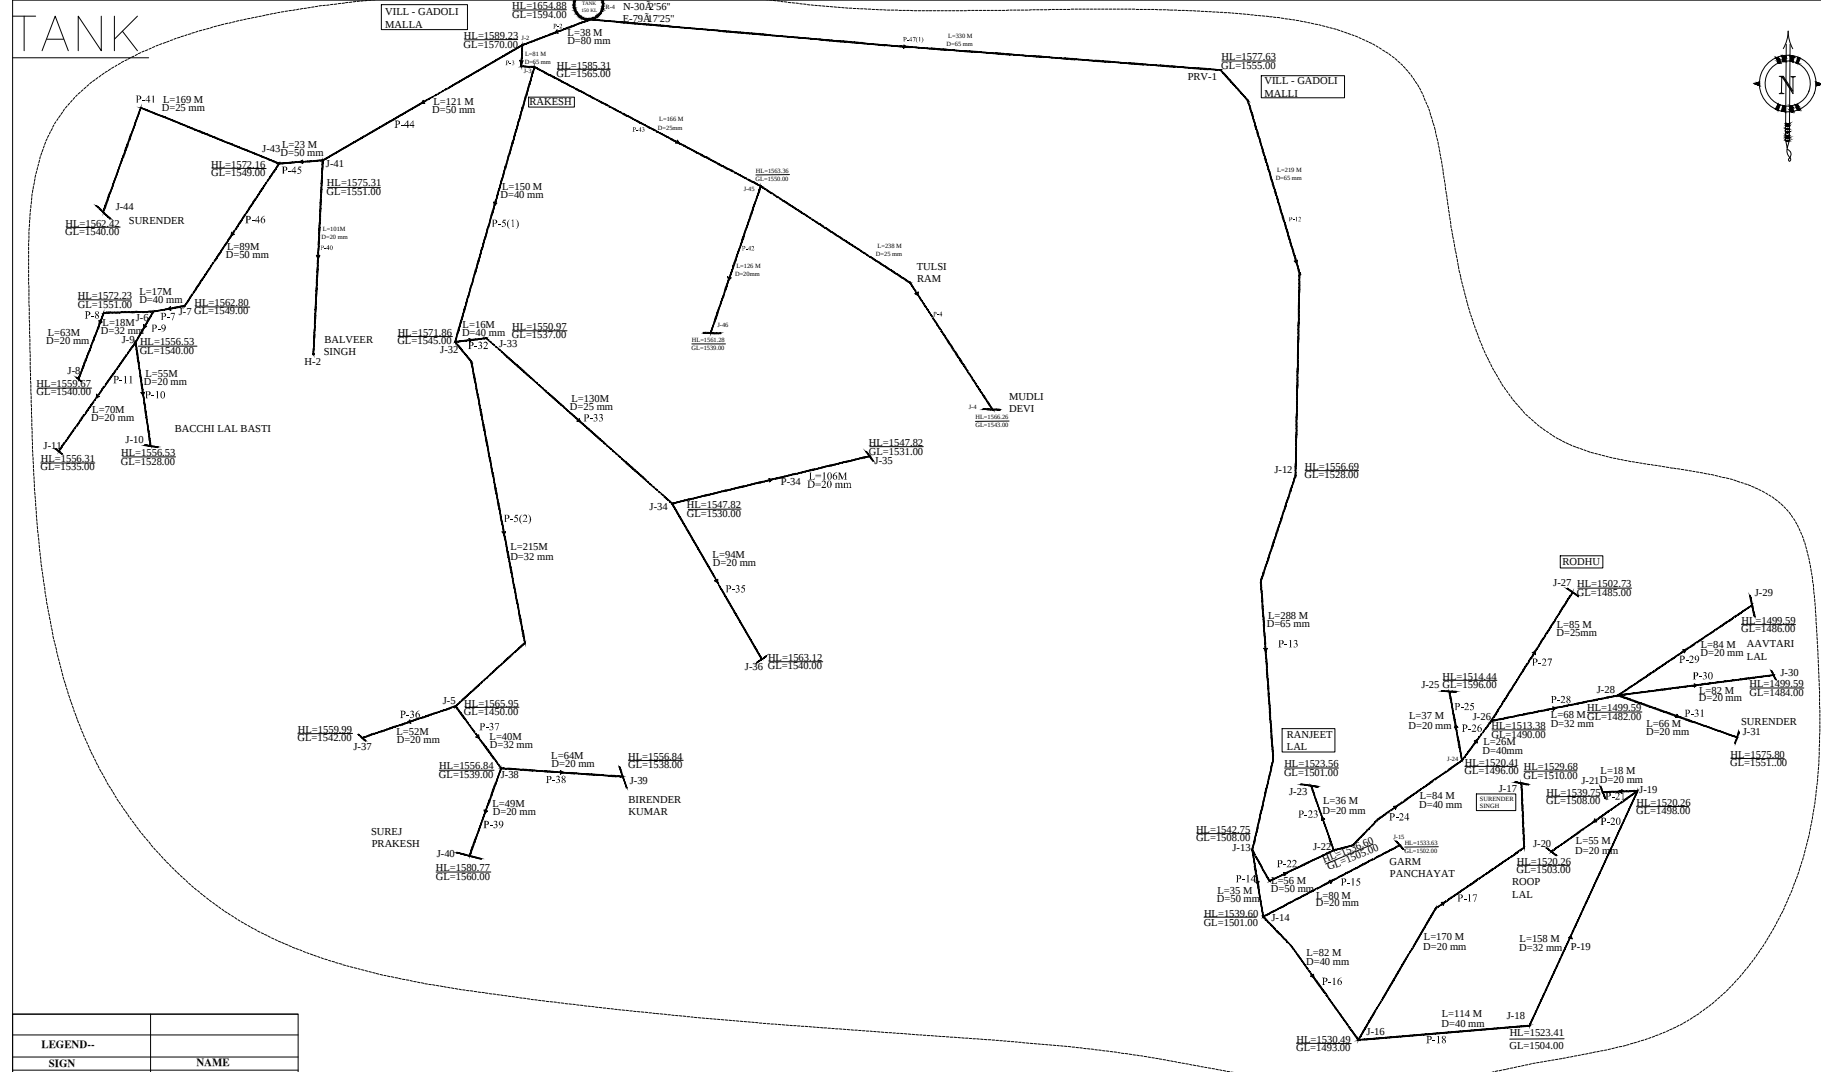


LEGEND--	
SIGN	NAME
	ROAD
	EXISTING CWR
	PROPOSED CWR
HL	HYDRAULIC LEVEL
GL	GROUND LEVEL
N	DIA OF PIPE
	FLOW DIRECTION
	END POINT
	PROPOSED PIPE LINE DISTRIBUTION
J	JUNCTION POINT
	BOUNDARY

SHEET NO-01	SHEET NO-02	SHEET NO-03	SHEET NO-04	SHEET NO-05	SHEET NO-06	SHEET NO-07	SHEET NO-08	SHEET NO-09	SHEET NO-10
-------------	-------------	-------------	--------------------	-------------	-------------	-------------	-------------	-------------	-------------

PROGRAMME :	DRAWING NO. :	DATE :
INDEX PLAN OF GAIRSAIN NAGAR PANCHAYAT PUMPING WATER		
SUPPLY SCHEME		
BLOCK:- GAIRSAIN - DISTT:- CHAMOLI		
UTTARAKHAND PEYJAL NGAM KARANPRAYAG		
CONSULTANT:- SABBRI CONSULTANCY SERVICES		
OPP. LML AGENCY MALAKPUR CHUNGU, ROORKEE		
Mob. 9837799482, 9627555596, 01332-272773 (OFF.)		
DRAWN BY:-	CONSULTANTS J.E. A.E. E.E.	
CHECKED BY:-		

GAIRSAIN-NAGAR PANCHAYAT PUMPING WATER
SUPPLY SCHEME
DISTRIBUTION NETWORK OF
DHANGIDHAR TANK

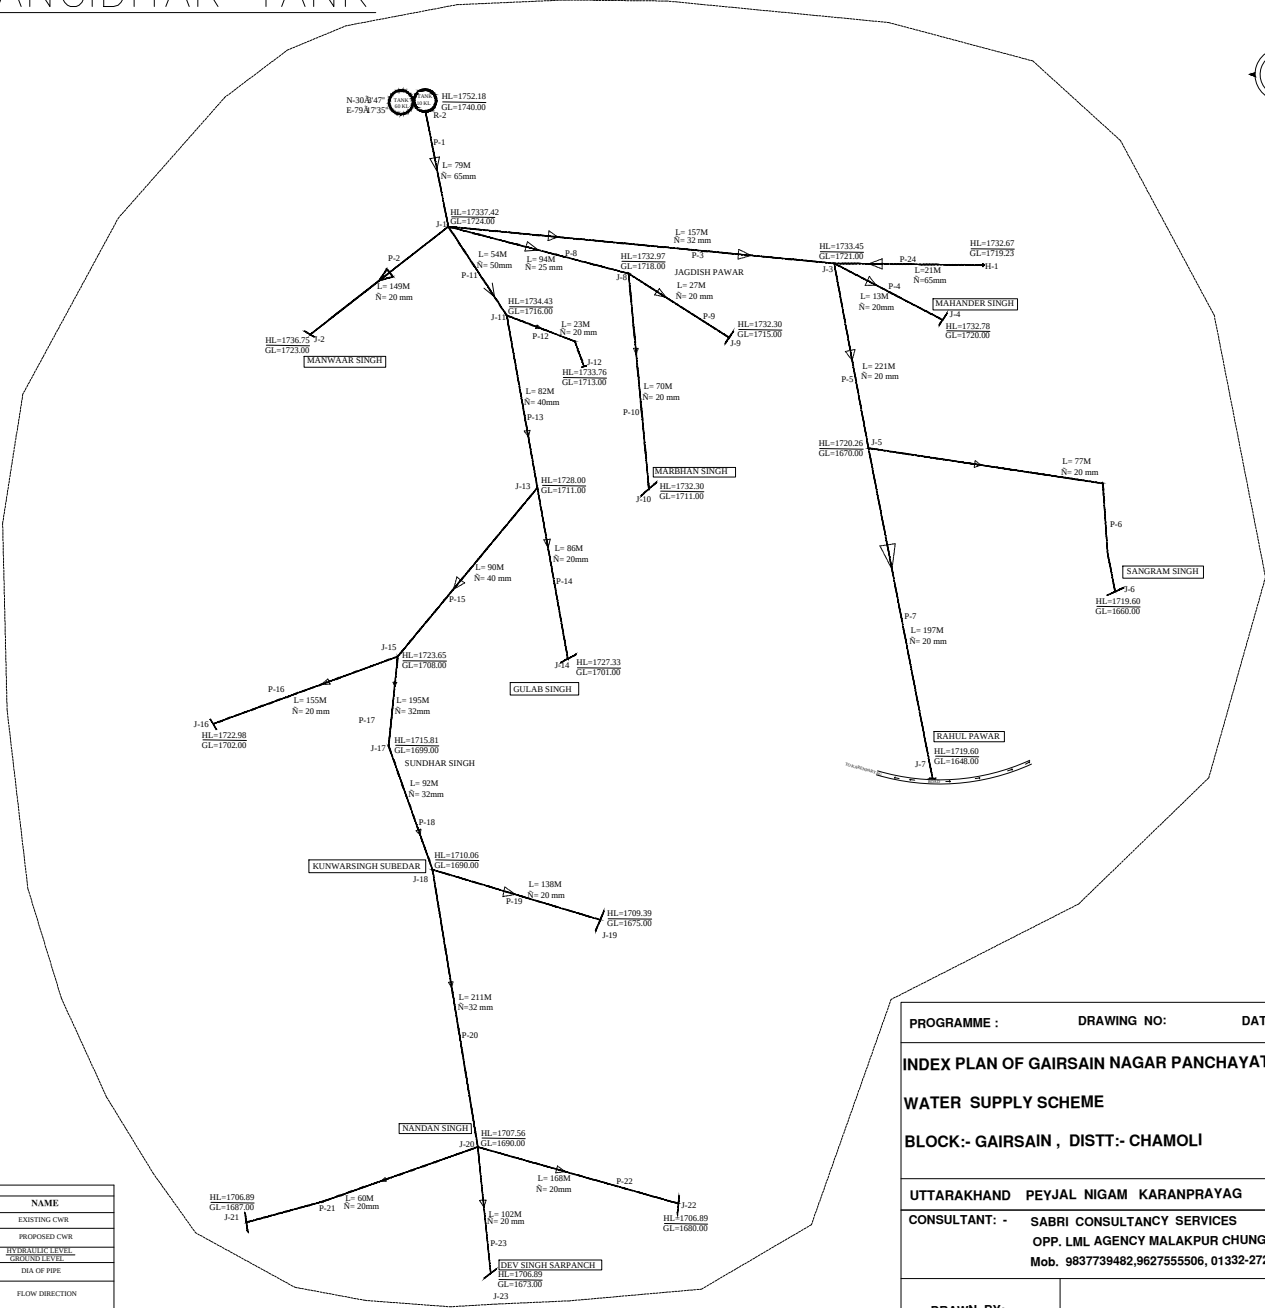


LEGEND-	
SIGN	NAME
	EXISTING CWR
	PROPOSED CWR
	HYDRAULIC LEVEL
	GROUND LEVEL
	DIR. OF FLOW
	FLOW DIRECTION
	END POINT
	PROPOSED PIPE LINE DISTRIBUTION
	JUNCTION POINT
	BOUNDARY

SHEET NO.-01	SHEET NO.-02	SHEET NO.-03	SHEET NO.-04	SHEET NO.-05	SHEET NO.-06	SHEET NO.-07	SHEET NO.-08	SHEET NO.-09	SHEET NO.-10
--------------	--------------	--------------	--------------	--------------	--------------	--------------	--------------	--------------	--------------

PROGRAMME :	DRAWING NO:	DATE :
INDEX PLAN OF GAIRSAIN NAGAR PANCHAYAT PUMPING WATER SUPPLY SCHEME		
BLOCK:- GAIRSAIN , DIST:- CHAMOLI		
UTTARAKHAND PEYJAL NIGAM KARANPRAYAG		
CONSULTANT: - SABRI CONSULTANCY SERVICES OPP. LML AGENCY MALAKPUR CHUNGI, ROORKEE Mob. 9837739482,9627555506, 01332-272773(OFF.)		
DRAWN BY: -		
CHECKED BY: -	CONSULTANTS	J.E. A.E. E.E

**GAIRSAIN NAGAR PANCHAYAT PUMPING WATER SUPPLY SCHEME
DISTRIBUTION NETWORK OF GAIRSAIN TANK**

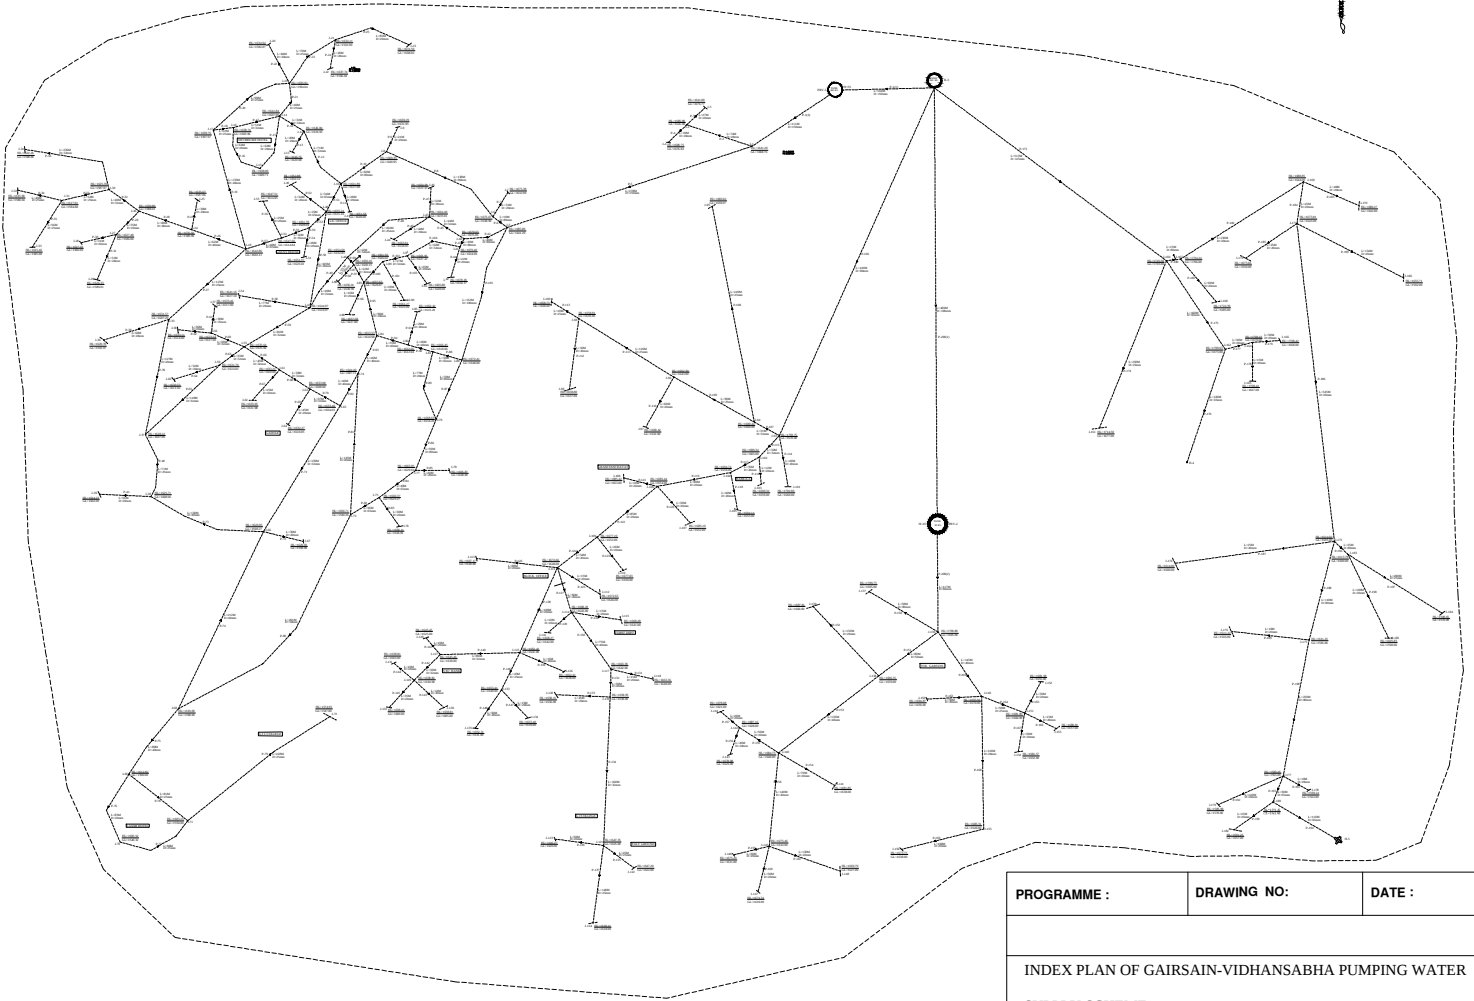


LEGEND--	
SIGN	NAME
	ROAD
	EXISTING CWR
	PROPOSED CWR
	HYDRAULIC LEVEL
	GROUND LEVEL
	DIA OF PIPE
	FLOW DIRECTION
	END POINT
	PROPOSED PIPE LINE DISTRIBUTION
	JUNCTION POINT
	BOUNDARY

SHEET NO.-01	SHEET NO.-02	SHEET NO.-03	SHEET NO.-04	SHEET NO.-05	SHEET NO.-06	SHEET NO.-07	SHEET NO.-08	SHEET NO.-09	SHEET NO.-10
--------------	--------------	---------------------	--------------	--------------	--------------	--------------	--------------	--------------	--------------

PROGRAMME :	DRAWING NO:	DATE :
INDEX PLAN OF GAIRSAIN-VIDHANSABHA PUMPING WATER SUPPLY SCHEME		
BLOCK:- DASHOLI, DISTT:- CHAMOLI		
UTTARAKHAND PEYJAL NIGAM GAIRSAIN		
SABRI CONSULTANCY SERVICES OPP. LML AGENCY MALAKPUR CHUNGI, ROORKEE Mob. 9837739482,9627555506, 01332-272773(OFF.)		
	CONSULTANTS J.E. A.E. E.E S.E. C.E.	

GAIRSAIN NAGAR PANCHAYAT PUMPING WATER S DISTRIBUTION NETWORK OF SONYANA TANK

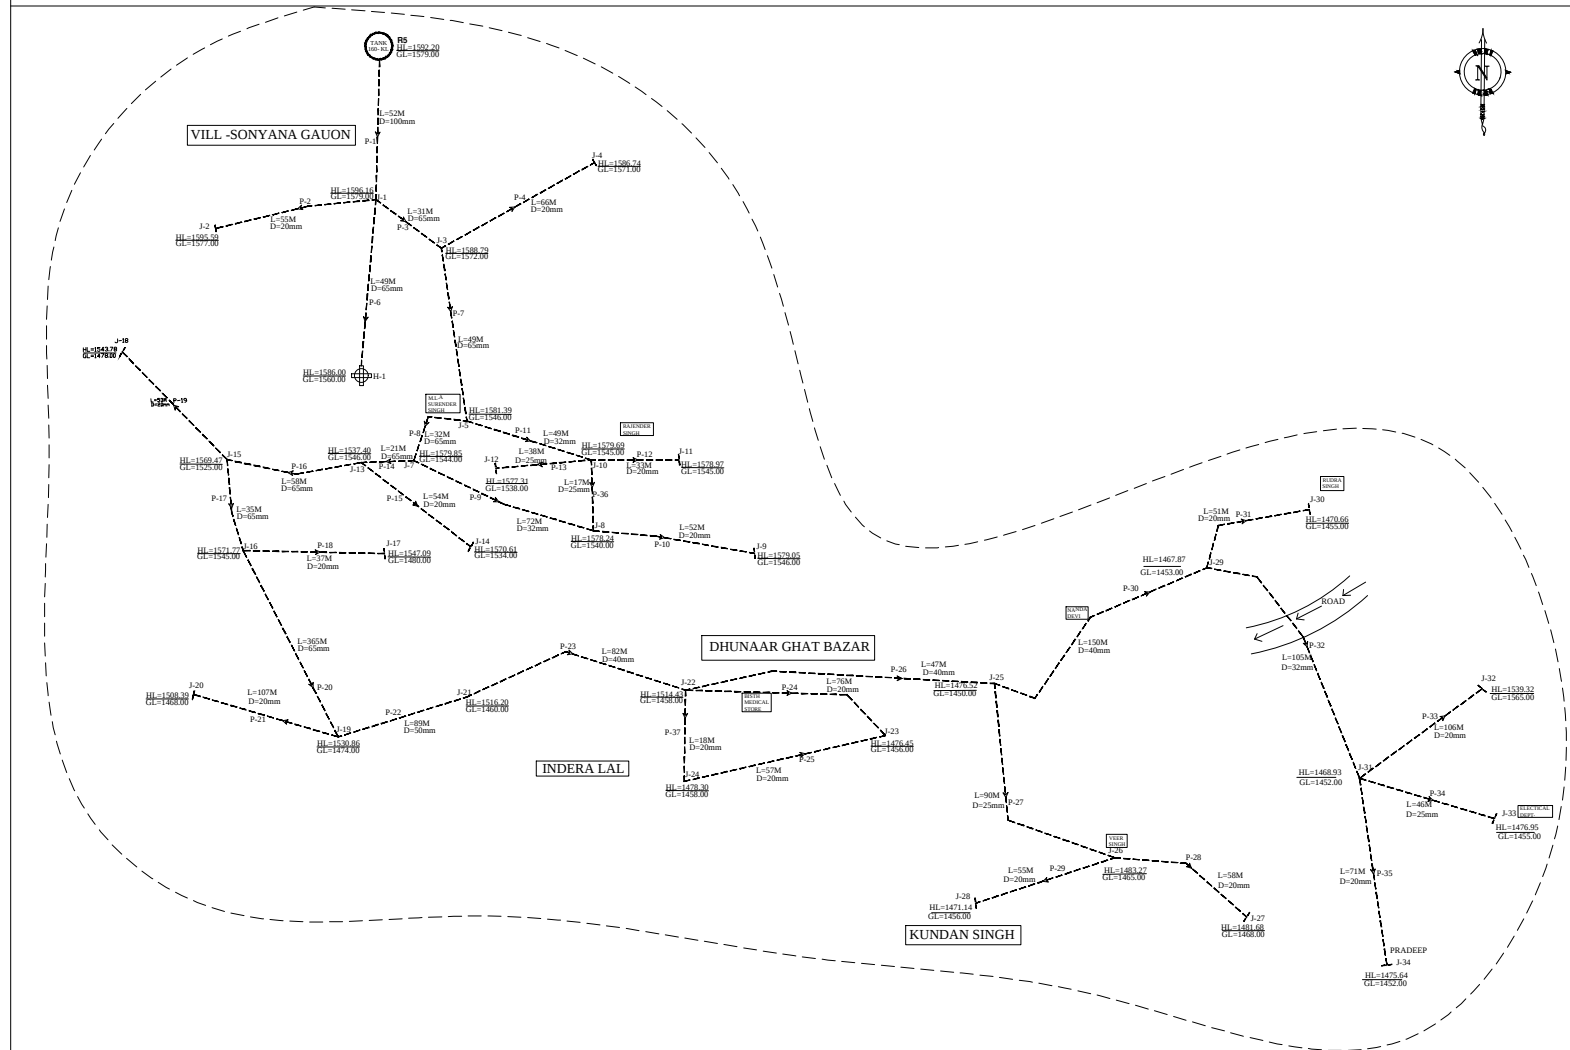


LEGEND--	
SIGN	NAME
	EXISTING CWR
	PROPOSED CWR
HL	HYDRAULIC LEVEL
GL	GROUND LEVEL
	DIA OF PIPE
	FLOW DIRECTION
	END POINT
	PROPOSED PIPE LINE DISTRIBUTION
J	JUNCTION POINT
	BOUNDARY

SHEET NO.-01	SHEET NO.-02	SHEET NO.-03	SHEET NO.-04	SHEET NO.-05	SHEET NO.-06	SHEET NO.-07	SHEET NO.-08	SHEET NO.-09	SHEET NO.-10
--------------	--------------	--------------	--------------	--------------	--------------	--------------	--------------	--------------	--------------

	DRAWING NO:	DATE:
PROGRAMME :		
INDEX PLAN OF GAIRSAIN NAGAR PANCHAYAT PUMPING WATER SUPPLY SCHEME		
BLOCK:- GAIRSAIN , DIST:- CHAMOLI		
UTTARAKHAND PEYJAL NIGAM KARANPRAYAG		
CONSULTANT:- SABIR CONSULTANCY SERVICES OPP. LML AGENCY MALAKPUR CHINGLI, ROORKEE Mob. 9837739482,9627555506, 0132-272773(OFF.)		
DRAWN BY :-	CONSULTANTS	J.E. A.E. E.E.
CHECKED BY :-		

GAIRSAIN – NAGAR PANCHAYAT PUMPING WATER SUPPLY SCHEME DISTRIBUTION NETWORK OF SALIYANA TANK

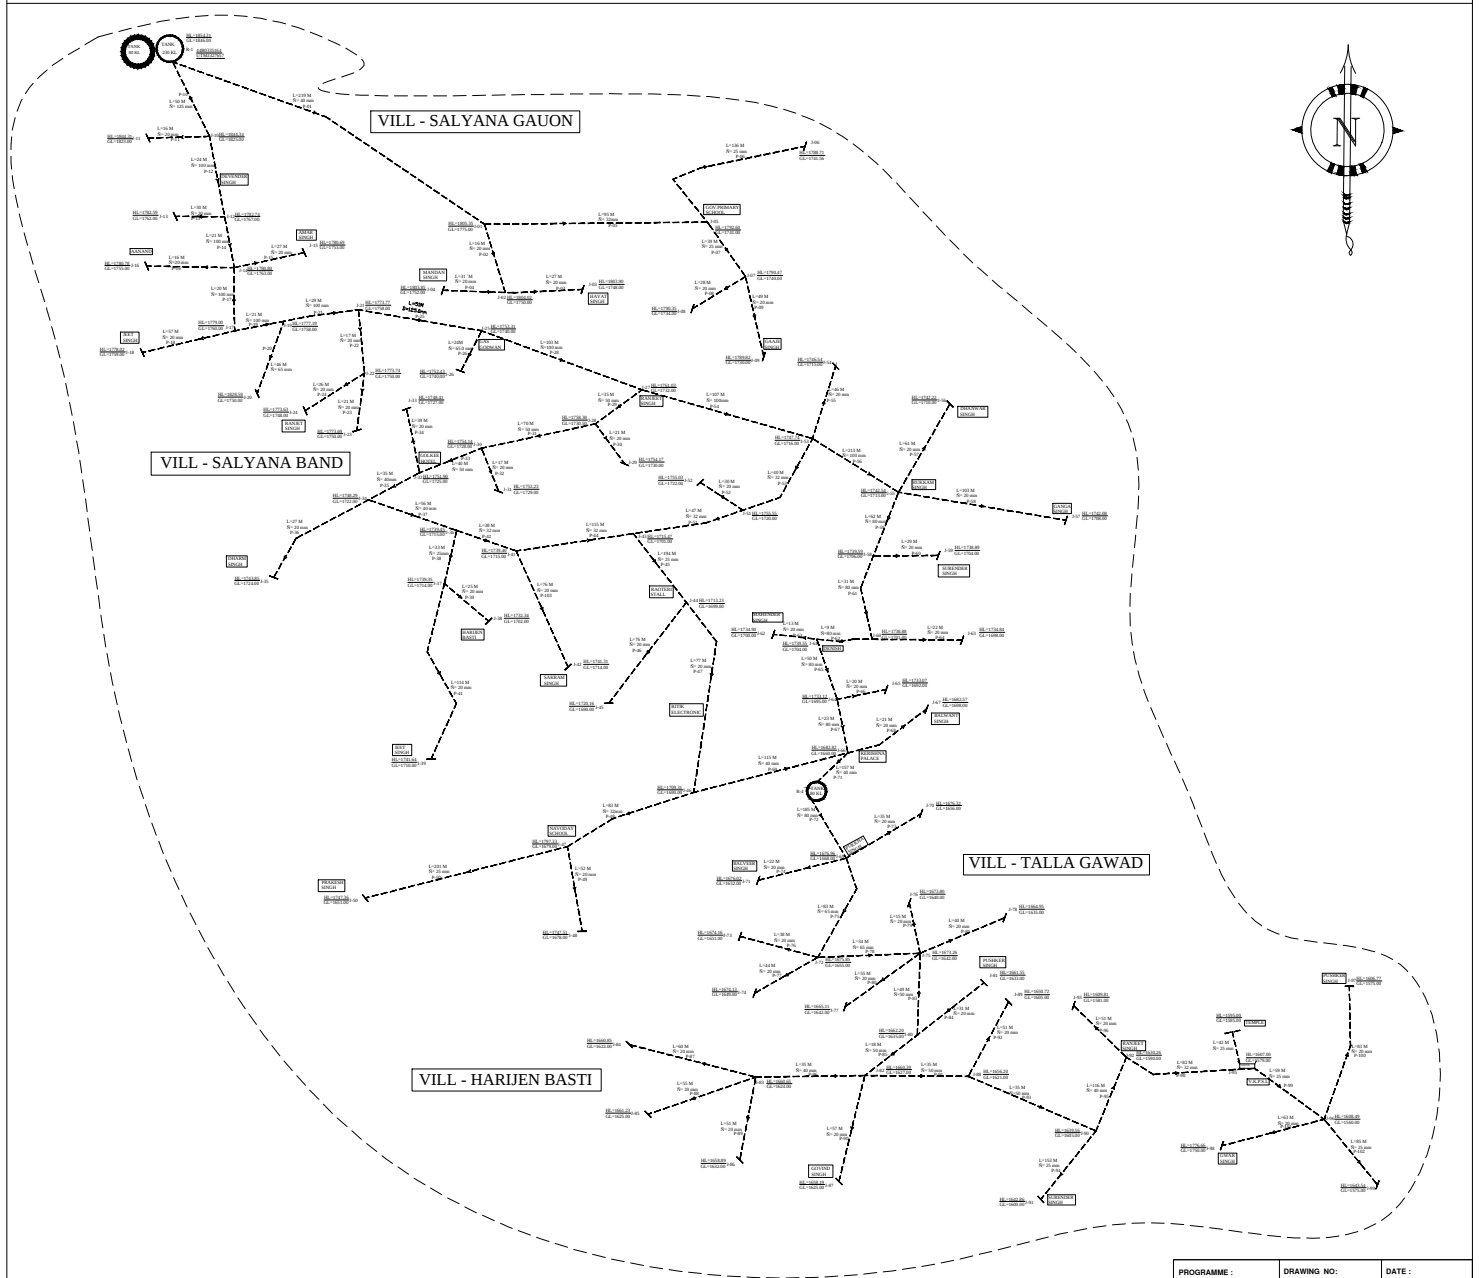

LEGEND	NAME
	MAIN LINE
	DISTRIBUTION LINE
	BOUNDARY LINE
	FLOW DIRECTION
	ROAD POINT
	PROPOSED PIPE LINE
	EXISTING PIPE LINE
	BOUNDARY LINE



SHEET NO.-01	SHEET NO.-02	SHEET NO.-03	SHEET NO.-04	SHEET NO.-05	SHEET NO.-06	SHEET NO.-07	SHEET NO.-08	SHEET NO.-09	SHEET NO.-10
---------------------	--------------	--------------	--------------	--------------	--------------	--------------	--------------	--------------	--------------

PROGRAMME :	DRAWING NO :	DATE :
INDEX PLAN OF GAIRSAIN NAGAR PANCHAYAT PUMPING WATER SUPPLY SCHEME		
BLOCK:- GAIRSAIN , DIST:- CHAMOLI		
UTTARAKHAND PEYJAL NIGAM KARANPRAYAG		
CONSULTANT:- SABIR CONSULTANCY SERVICES		
OPP. LML AGENCY MALAKPUR CHUNGLI ROORKEE		
Mob. 983739482, 962755506, 01332-272779 (OFF.)		
DRAWN BY:-	CONSULTANTS J.E. A.E. P.E.	
CHECKED BY:-		

SUPPLY SCHEME

GAIRSAIN-NAGAR PANCHAYAT PUMPING WATER

DISTRIBUTION NETWORK OF DWARIKHAL TANK

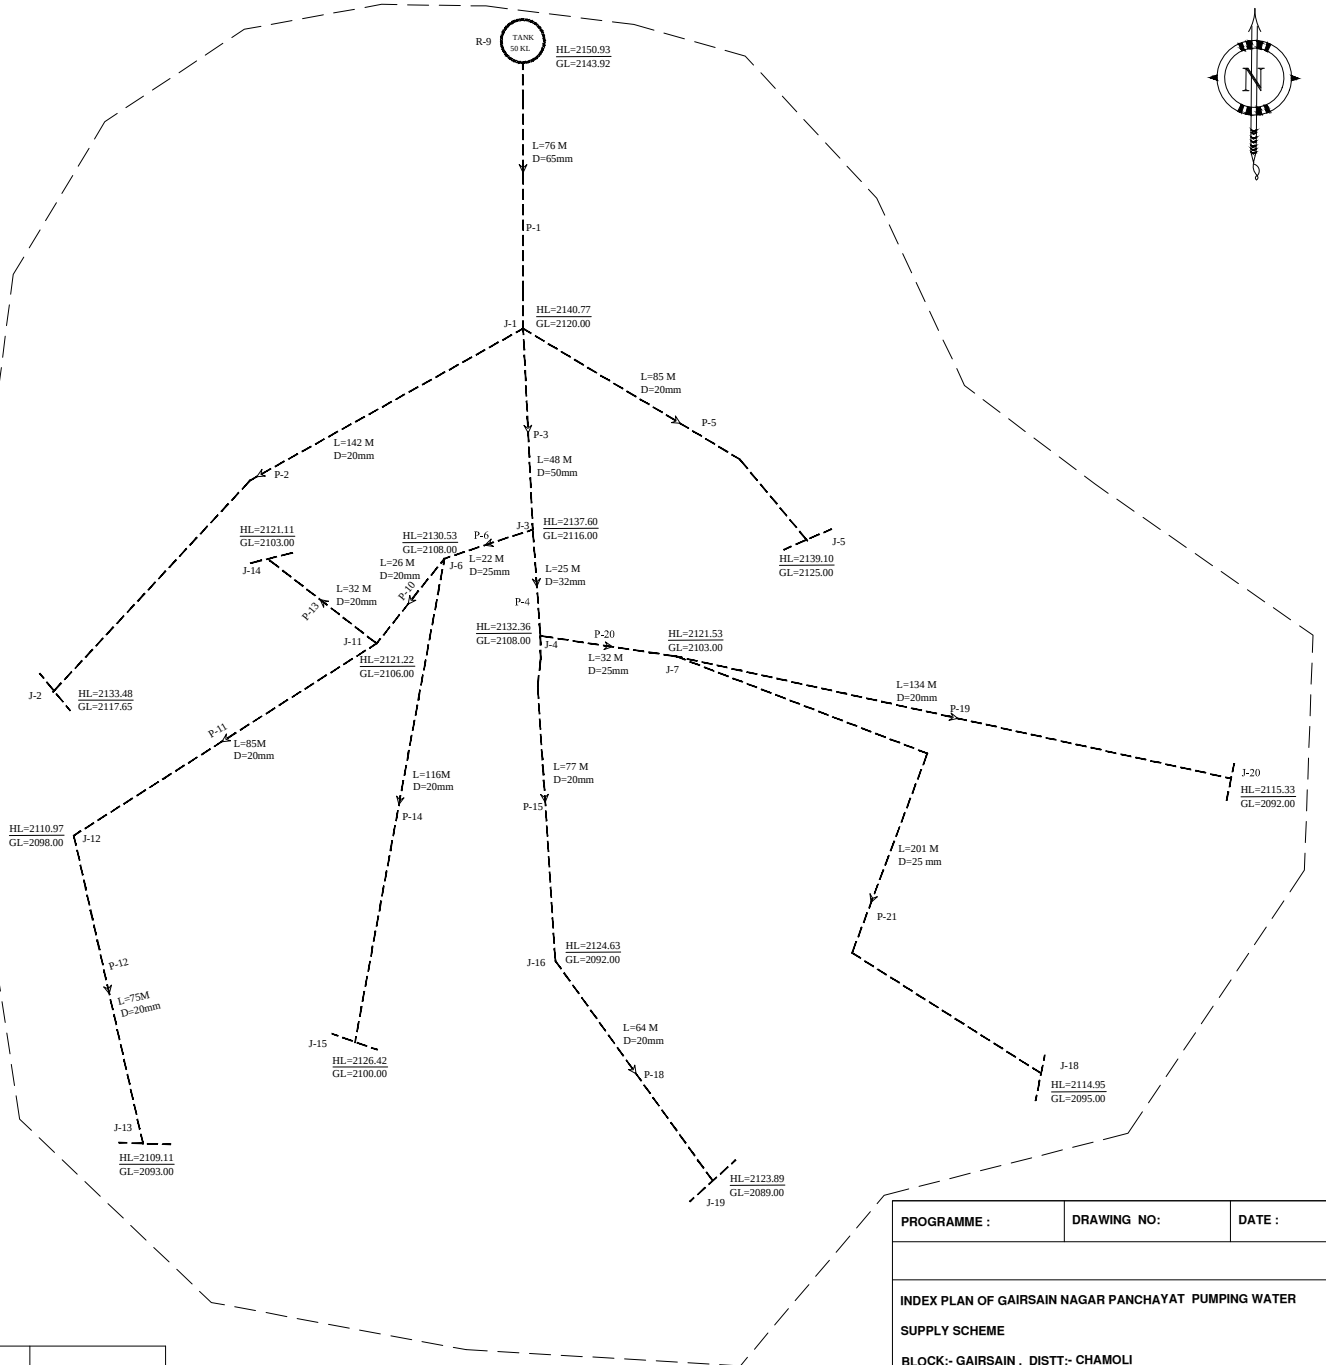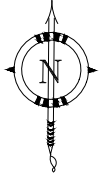


LEGEND--	
SIGN	NAME
	EXISTING CWR
	PROPOSED CWR
	HYDRAULIC LEVEL
	GROUND LEVEL
	DIA OF PIPE
	FLOW DIRECTION
	END POINT
	PROPOSED PIPE LINE DISTRIBUTION
	JUNCTION POINT
	BOUNDARY

SHEET NO.-01	SHEET NO.-02	SHEET NO.-03	SHEET NO.-04	SHEET NO.-05	SHEET NO.-06	SHEET NO.-07	SHEET NO.-08	SHEET NO.-09	SHEET NO.-10
--------------	--------------	--------------	--------------	--------------	--------------	--------------	--------------	--------------	--------------

PROGRAMME :	DRAWING NO:	DATE :
INDEX PLAN OF GAIRSAIN NAGAR PANCHAYAT PUMPING WATER SUPPLY SCHEME BLOCK:- GAIRSAIN , DISTT:- CHAMOLI UTTARAKHAND PEYJAL NIGAM KARANPRAYAG		
CONSULTANT:- SABRI CONSULTANCY SERVICES OPP. LML AGENCY MALAKPUR CHUNGI, ROORKEE Mob. 9837739482,9627555506, 01332-272773(OFF.)		
DRAWN BY: -	CONSULTANTS J.E. A.E. E.E.	
CHECKED BY: -		

GAIRSAIN-NAGAR PANCHAYAT PUMPING WATER DISTRIBUTION NETWORK OF KHATRIYANA TANK

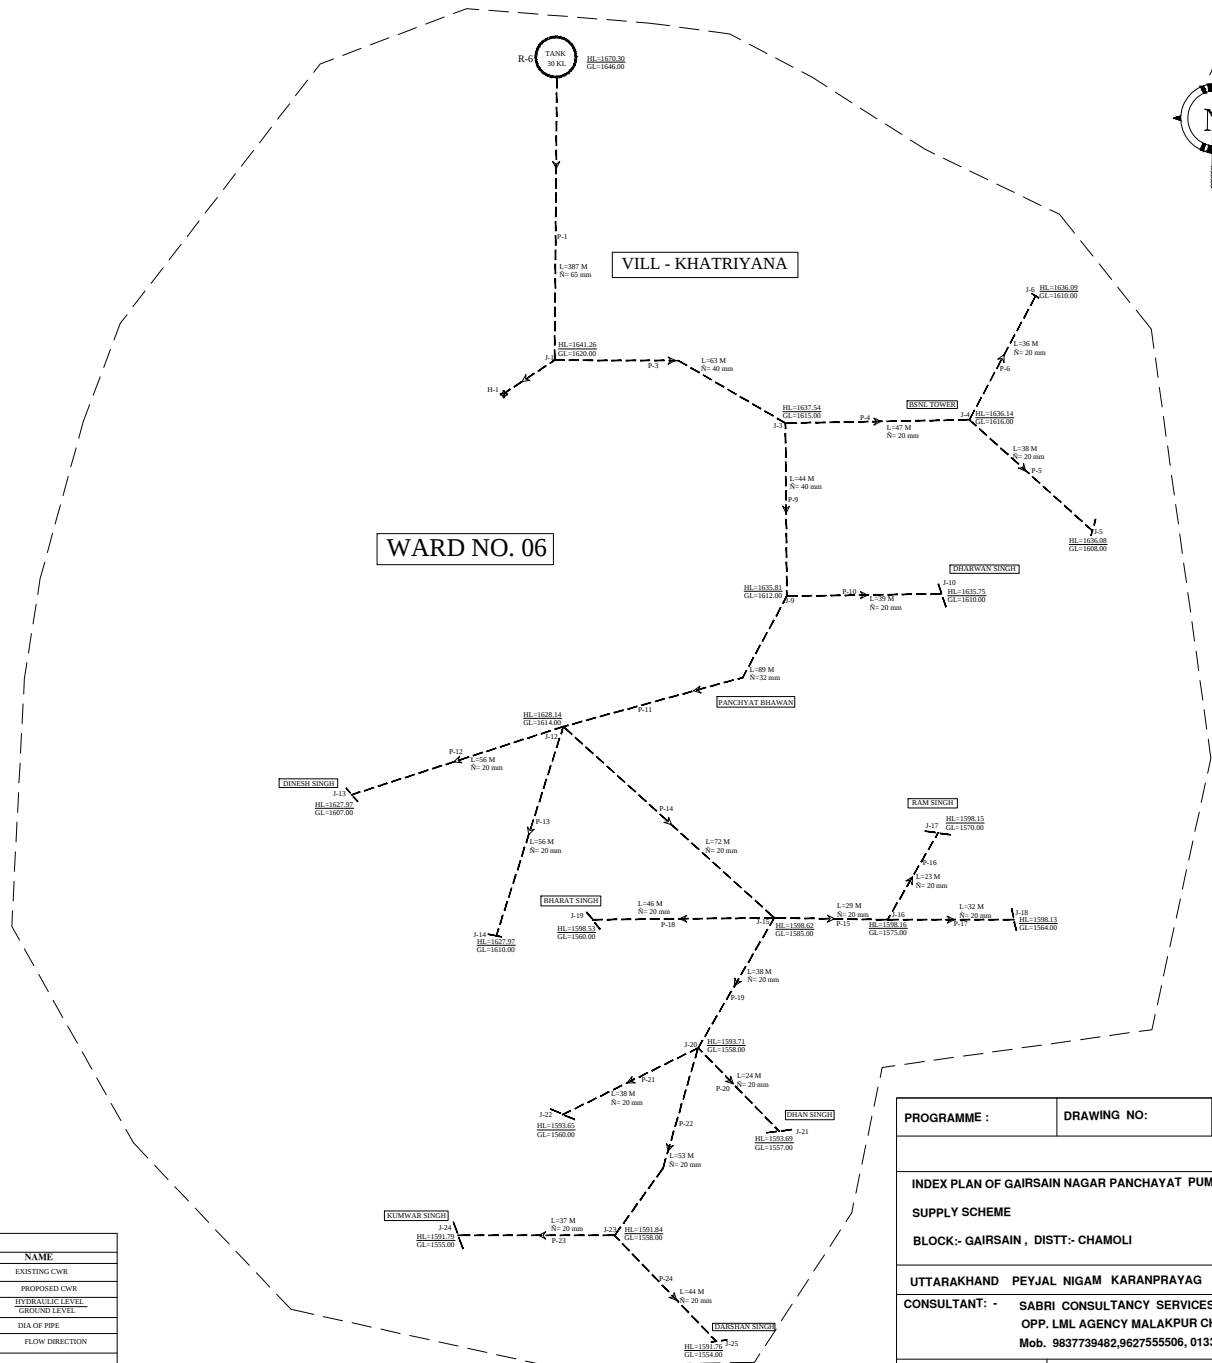

LEGEND-	NAME
	EXISTING CWR
	PROPOSED CWR
	HYDRAULIC LEVEL
	GROUND LEVEL
	DIA OF PIPE
	FLOW DIRECTION
	END POINT
	PROPOSED PIPE LINE DISTRIBUTION
	JUNCTION POINT
	BOUNDARY

SHEET NO-01 SHEET NO-02 SHEET NO-03 SHEET NO-04 SHEET NO-05 SHEET NO-06 SHEET NO-07 SHEET NO-08 SHEET NO-09 SHEET NO-10

PROGRAMME :	DRAWING NO:	DATE :
INDEX PLAN OF GAIRSAIN NAGAR PANCHAYAT PUMPING WATER SUPPLY SCHEME		
BLOCK:- GAIRSAIN , DIST:- CHAMOLI		
UTTARAKHAND PEYJAL NIGAM KARANPRAYAG		
CONSULTANT: - SABRI CONSULTANCY SERVICES OPP. LML AGENCY MALAKPUR CHUNGI, ROORKEE Mob. 9837739482,9627555506, 01332-272773(OFF.)		
DRAWN BY: -	CONSULTANTS J.E. A.E. E.E	
CHECKED BY: -		