


LAY-OUT PLAN
 PROPOSED BUS STAND AT TAKLECH

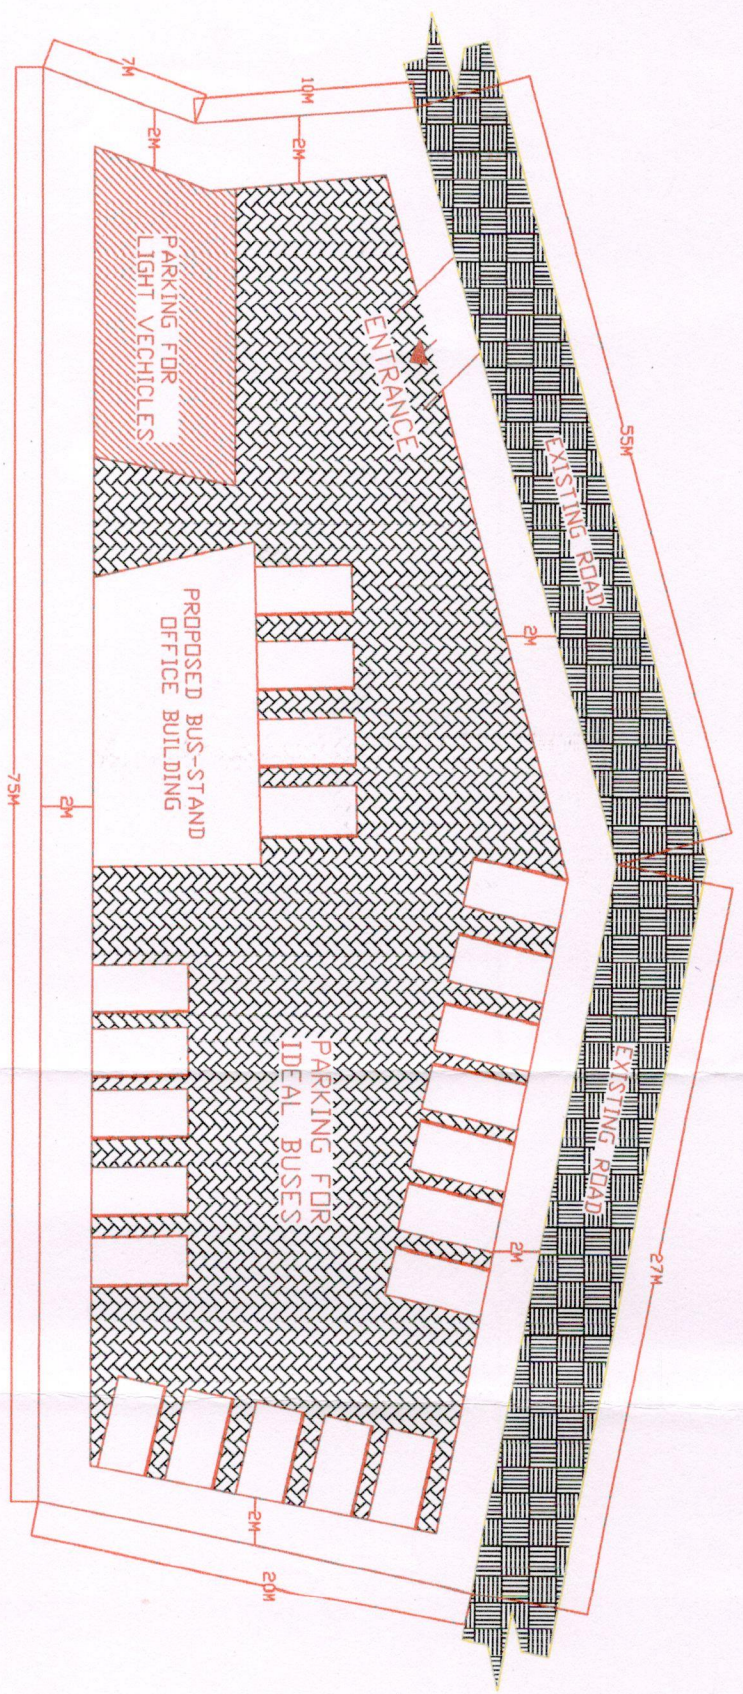

SCHEDULE OF AREA	→	
PROPOSED BUILDING AREA	→	300 SQM
PARKING FOR LIGHT VEHICLES	→	400 SQM
PARKING FOR IDEAL BUSES	→	859 SQM
SET BACK AREA	→	107 SQM
TOTAL AREA	→	1666 SQM

V. K. B.

VASTUKAR & ASSOCIATES
 Architects, Engineers, Surveyor
 G.I.S. Map/FCA Cases), Contractors
 & Consultants (Regd T.C.P.)

Regional Manager
HRTS Rampur Bst

BS

18