


LINE PLAN FOR PROPOSED LINK ROAD OGLI TO SUMMA KM 0/00 TO 1/510

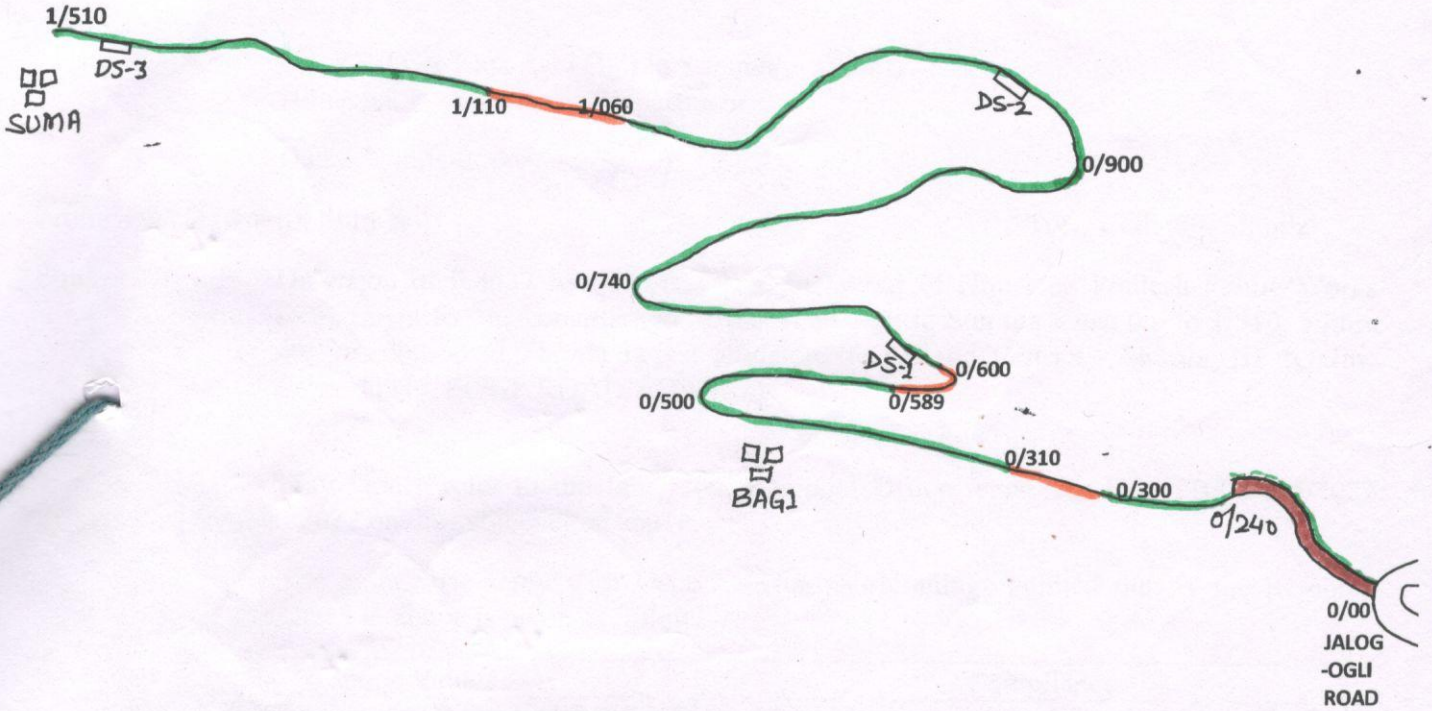

INDEX	
FOREST	
PRIVATE LAND	
EXISTING ROAD Under Violation	
DUMPING SITE	
VILLAGE	

LAND STATUS FOR ROAD		
RD	FOREST LAND	PRIVATE LAND
0/000 to 0/300	300	0
0/300 to 0/310	0	10
0/310 to 0/589	279	0
0/589 to 0/600	0	11
0/600 to 1/060	460	0
1/060 to 1/110	0	50
1/110 to 1/510	400	0
Total	= 1439 m	71 m
Avg. width =	5.59 m	5.96 m
Total land =	0.8044 hac	0.0423 hac
	or Say 0.8049 hac	

DETAIL OF DUMPING SITES IN FOREST LAND			
Sr. No.	RD	SIZE	AREA
1.	0/640 to 0/650	10 X 10	= 100.00 m ²
2.	0/950 to 0/970	20 X 20	= 400.00 m ²
3.	1/480 to 1/491	11 X 8	= 88.00 m ²
Total Land			= 588.00 m²
			Total Land = 0.0588 hac

Total Forest Area for Road = 0.8049 hac
 Total Forest Area for Dumping Site = 0.0588 hac
 Total Forest Area Required = 0.8637 hac

Date: 30/06/2023

Place: Dhame

Assistant Engineer
 B & R Sub-Division,
 HPPWD Jalog

Executive Engineer
 Shimla Rural Division
 HPPWD Dhame

9/s

Divisional Forest Officer
 Shimla Forest Division
 SHIMLA