
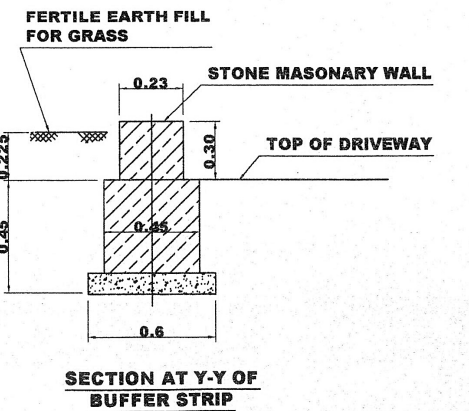
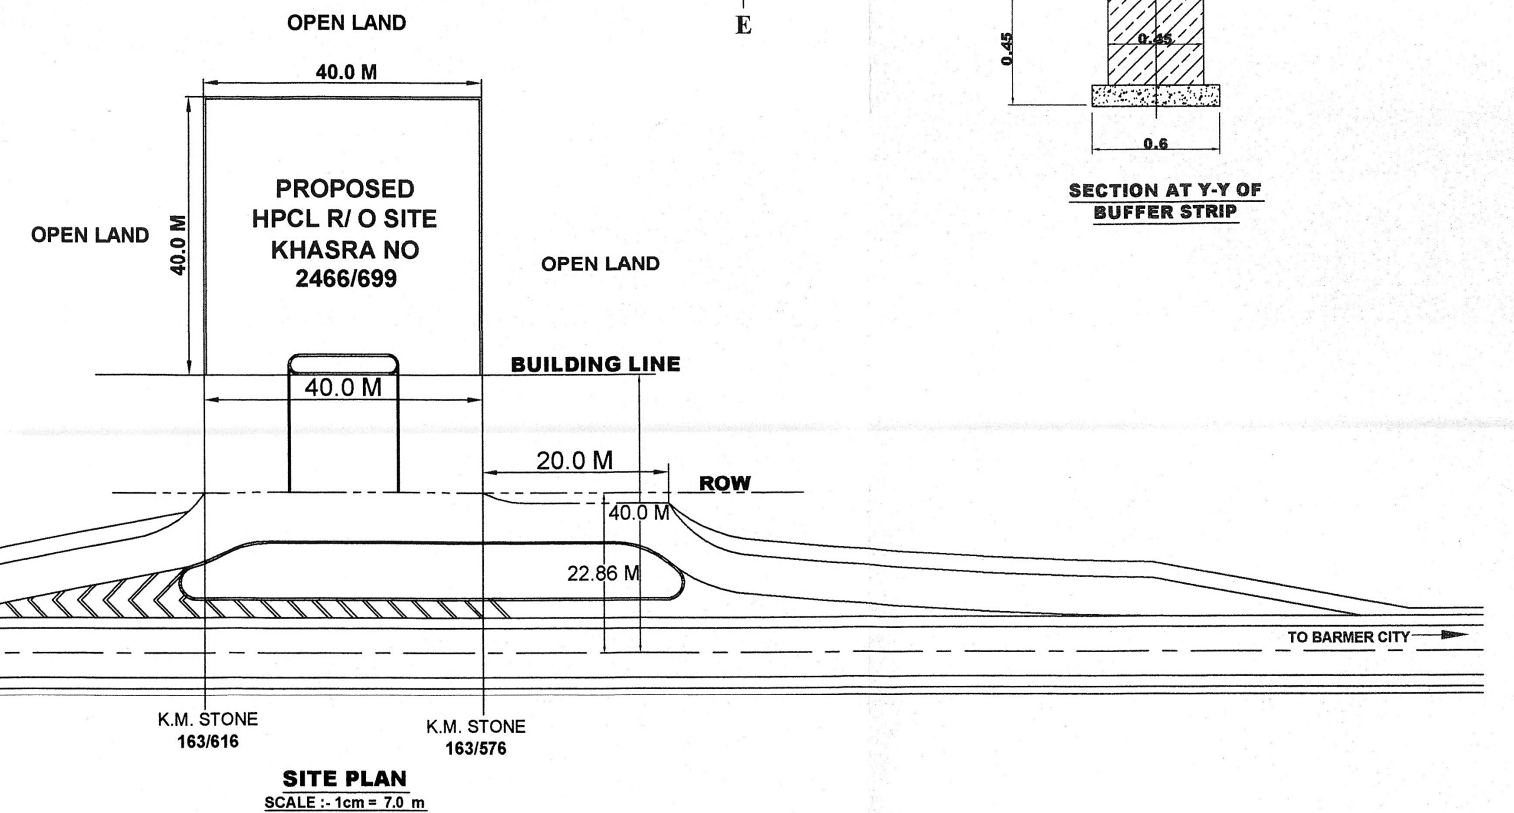
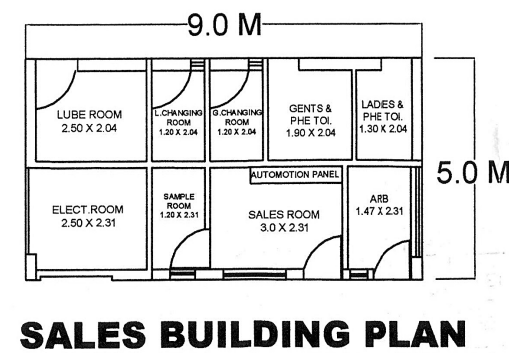
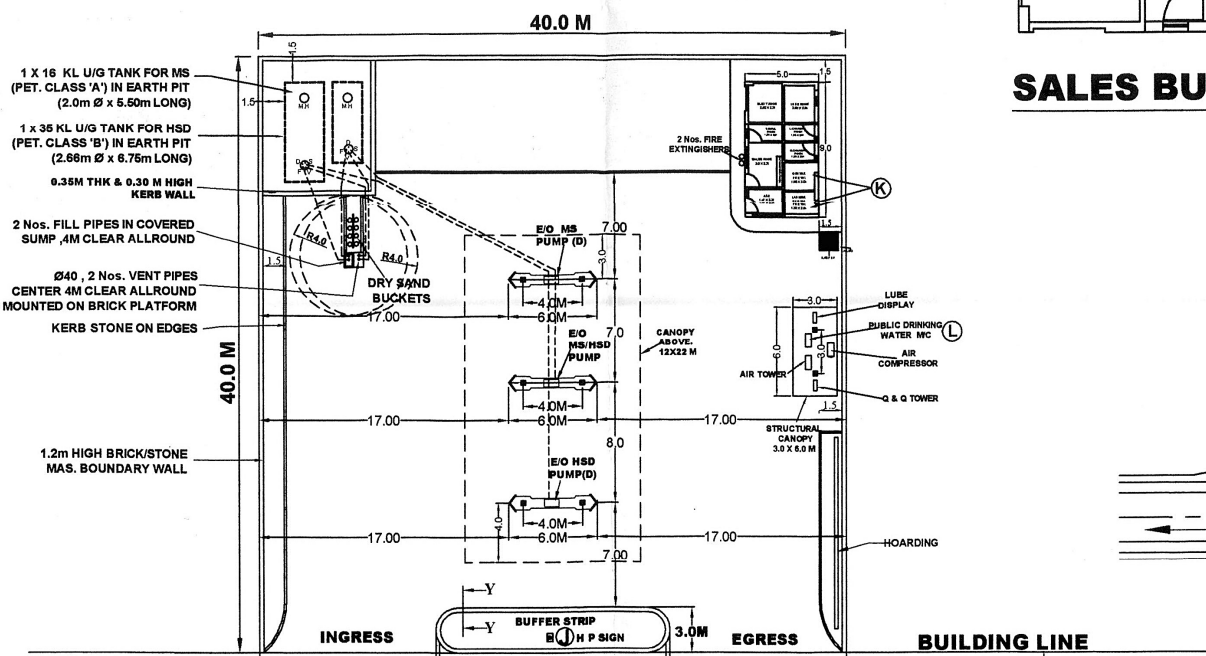
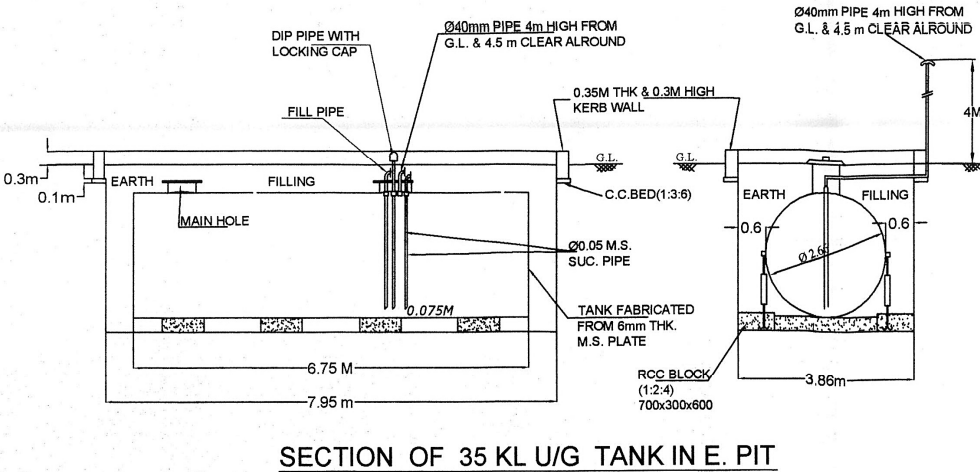
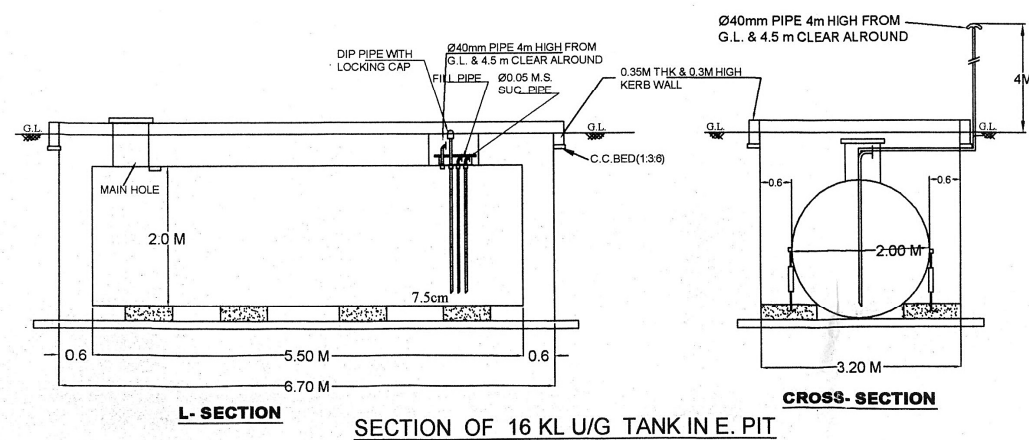


(A) FUEL STATION AHEAD AT 1 KM & 500M	(G) COMPULSORY DIRECTION CONTROL
(B) FUEL STATION	(H) NO RIGHT TURN
(C) FUEL STATION AHEAD	(I) NO LEFT TURN
(D) GIVEWAY	(J) HPCL SIGN BOARD
(E) ONEWAY	(K) PUBLIC TOILET
(F) NO ENTRY	(L) PUBLIC DRINKING WATER M/C

CAP.	PRODUCT	CLASS	QTY.	SIZE	HPCL - 35 KL No. P-6 (3) 60 Dt. 18-10-2010	HPCL - 16 KL No. P6 (3) 60 Dt. 6-10-2005
35 KL	HSD	(B)	1 No.	Ø 2.66M X 6.75M		
16 KL	MS	(A)	1 No.	Ø 2.0M X 5.50M		

D. UNIT	CLASS	QTY.
HSD(D)	(B)	1 No.
MS/HSD	(A/B)	1 No.
MS(D)	(A)	1 No.

STRUCTURAL CANOPY 12.0 X 24.0 M = 288.0 Sq.Mtrs.	DRAWN BY	DATE	REV. NO.	BRIEF RECORD	INITIAL
	PLOT SIZE 40.0 X 40.0 M				
	KHASRA No. 2466/699				
	LICENCE No.				

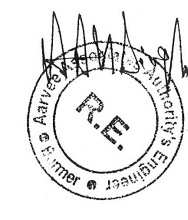

Project Director
National Highway Authority of India
P.L.U. BARMER (Raj.)

STAMP & SIG. :-

कृष्ण कुमार बारुन
प्रकाश-रित अजीव/Manager Retail Engineering
Hindustan Petroleum Corporation Ltd.
जोधपुर रेटेल क्षेत्रीय कार्यालय
जोधपुर रेटेल क्षेत्रीय कार्यालय
Jodhpur Retail Regional Office
HINDUSTAN PETROLEUM CORP. LTD.
REGIONAL OFFICE, JODHPUR.

SUBJECT :-
SITE & LAYOUT PLAN OF H.P.C.I. RETAIL OUTLET ON (NH-68) BARMER CITY - DHORIMANNA ROAD AT
VILLAGE :- MAHABAR PEETHAL
TEHSIL :- BARMER
DISTRICT :- BARMER