


CONSTRUCTION OF NEW R.O.B. ON
NADIAD PETLAD KHAMBHAT ROAD (S.H.NO 89)
K.M. 24/500 TO 25/500 DIST. ANAND
AT L.C. NO 28

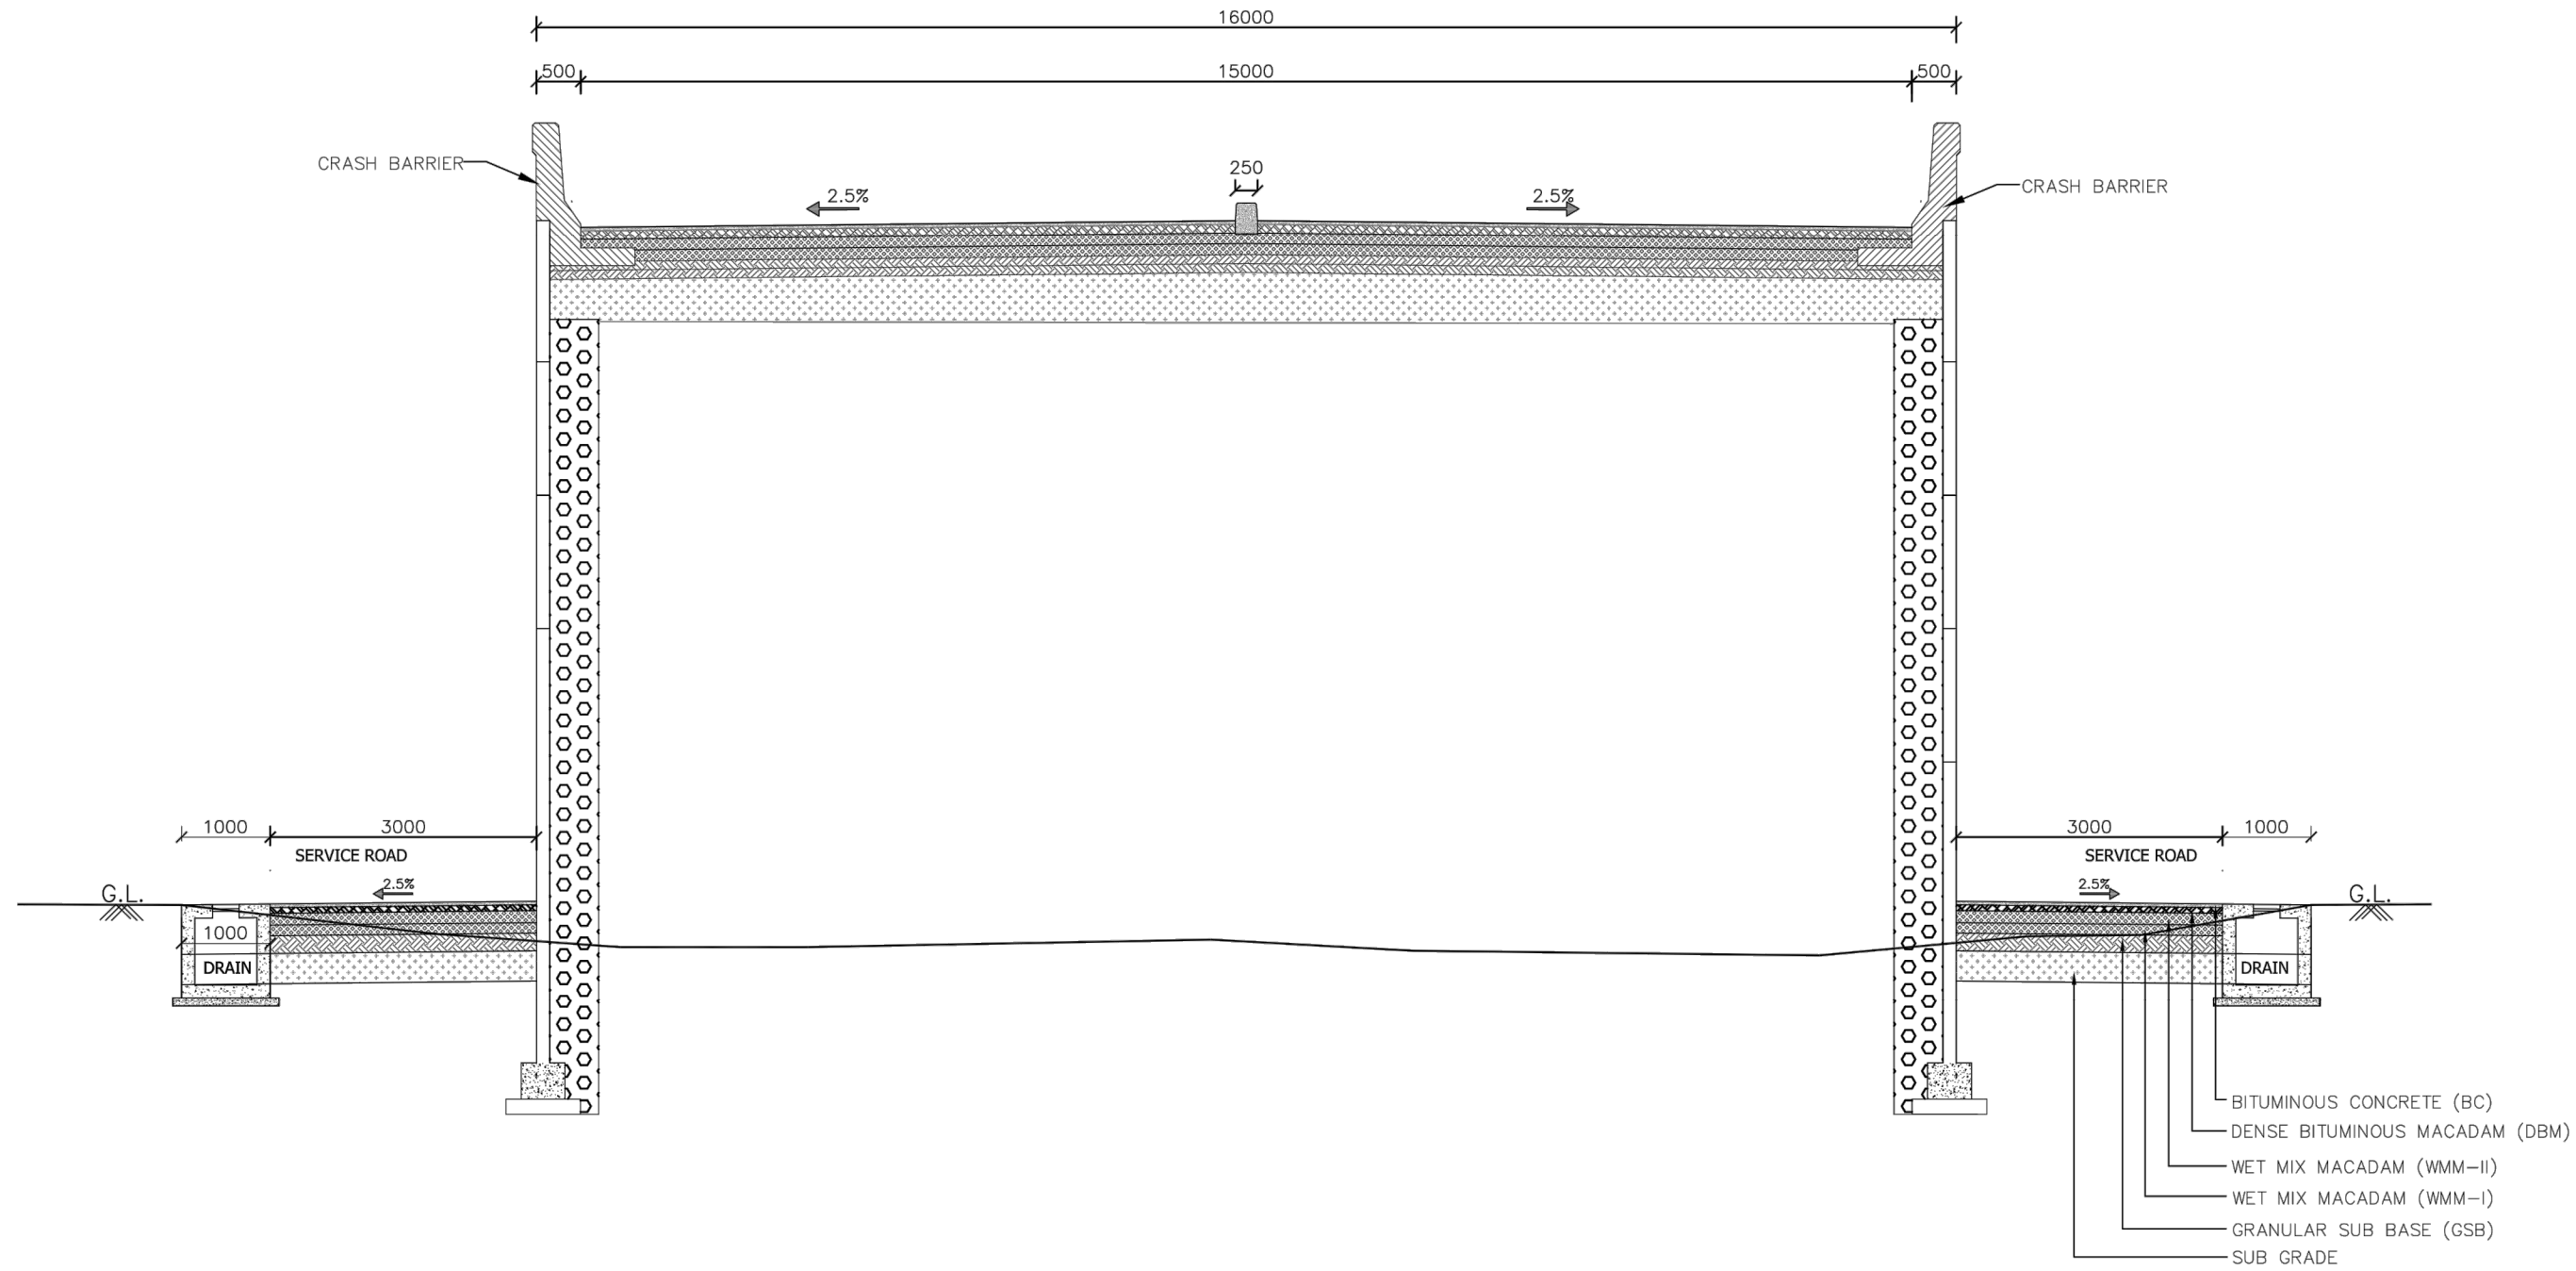

DEPUTY EXECUTIVE ENGINEER
KHAMBHAT (R & B) SUB DIVISION
KHAMBHAT

EXECUTIVE ENGINEER
ANAND (R & B) DIVISION
ANAND

CLIENT :
Roads and Buildings Department
Government of Gujarat

CONCESSIONAIRE :
GRICL
RAIL BRIDGE DEVELOPMENT CO. LTD.

PROJECT :
DEVELOPMENT OF ROB AT LC NO - 28 ON
ANAND PETLAD SECTION BETWEEN RAILWAY
Km 20/4 - 20/5 ON KHAMBHAT NADIDA ROAD OF SH - 76

DESIGN CONSULTANT:
IL&FS Transportation
IL&FS Transportation Networks Limited

REV.	DATE	DESCRIPTION
RO	10/03/2015	FOR REVIEW

DRAWN BY : K.C.
DESIGNED BY : P.P.
CHECKED BY : A.B.M.
RECOMMENDED BY : A.R.M.
APPROVED BY : H.R.B.
SCALE : -

TITLE : TYPICAL CROSS SECTION FOR ROB AT LC-28 KHAMBHAT NADIAD ROAD (SH-76)
DRG. NO. : LC-28/TCS-01
REVISION :