


CONSTRUCTION OF NEW R.O.B. ON  
PANSORA BHALEJ ROAD K.M.8/100 TO 8/450 &  
BHALEJ AHIMA ROAD K.M. 0/0 TO 0/550 DIST ANAND  
AT L. C. NO - 11

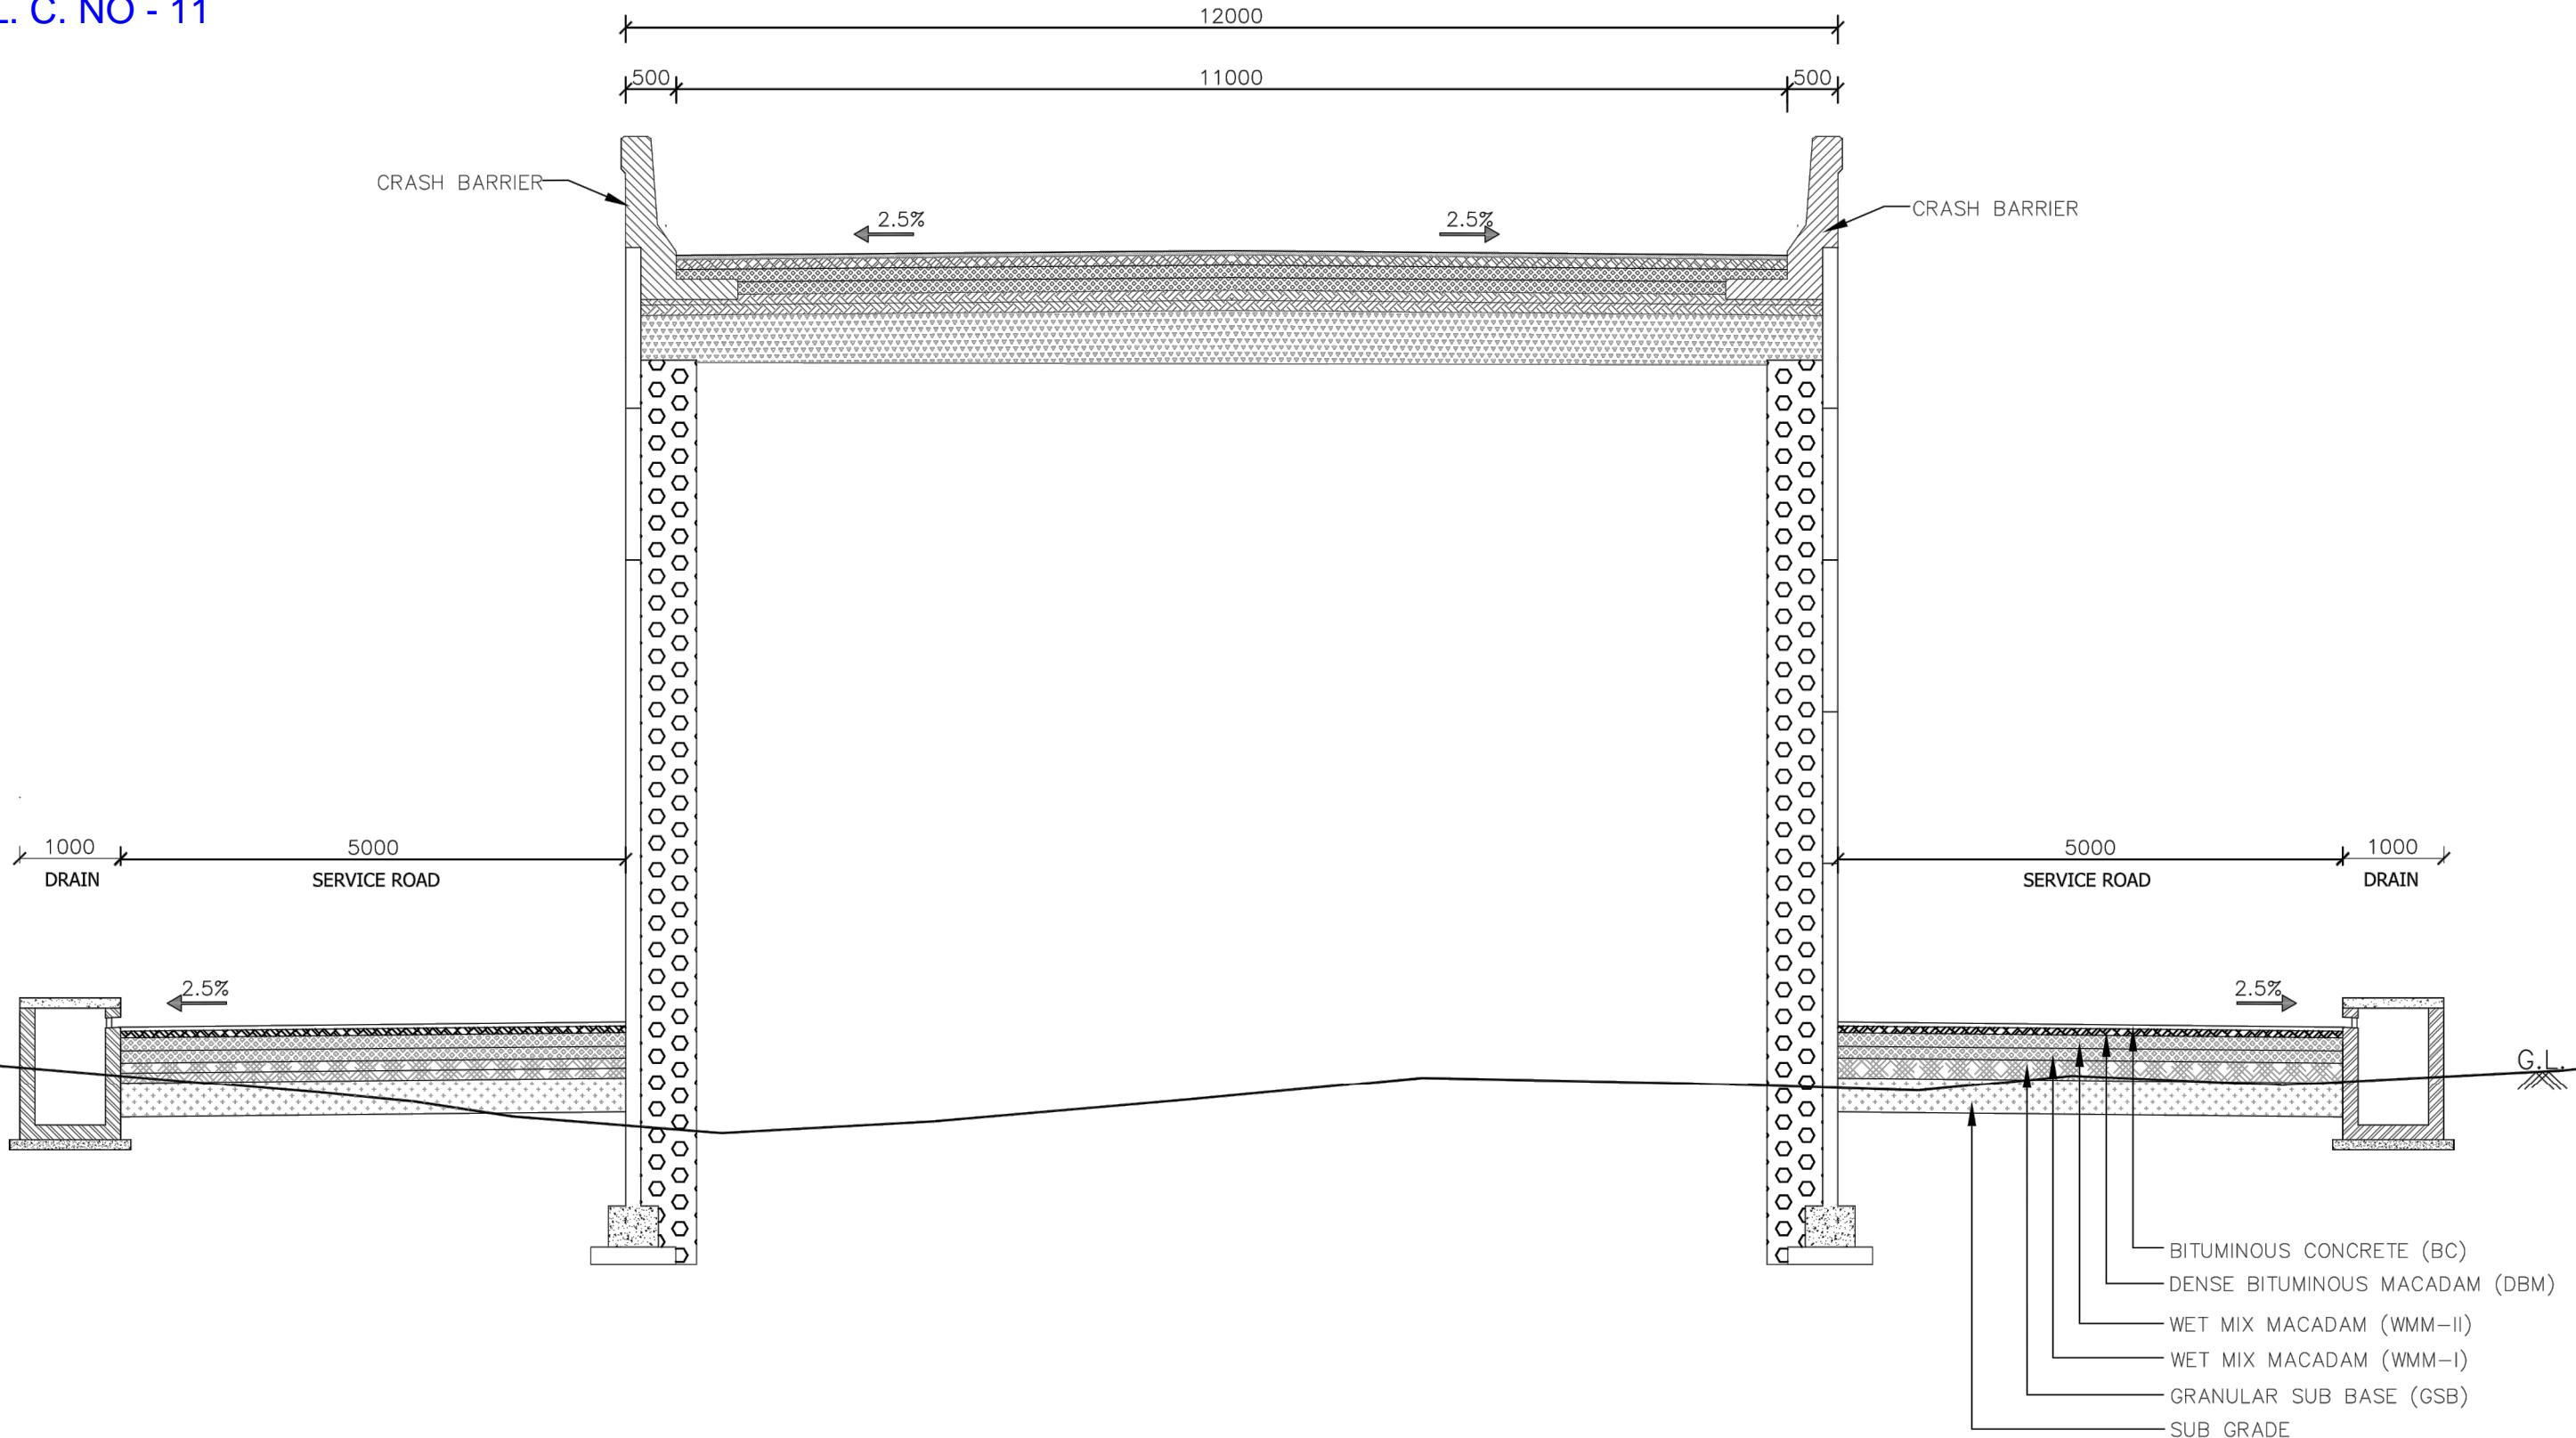

DEPUTY EXECUTIVE ENGINEER  
ANAND ( R & B ) SUB DIVISION  
ANAND

EXECUTIVE ENGINEER  
ANAND ( R & B ) DIVISION  
ANAND