

To,
The Deputy Conservator of Forest,
Ambala Forest Division,
Ambala

Subject:- Diversion of 0.023 Ha of forest Land for Construction of approach road for **Sawan Kirpal Ruhani Mission** on Delhi- Ambala road NH-44, Km 195-196 R/Side at Village Kuldeep Nagar, Tehsil & Distt. Ambala


Dear Mam,

With reference to your good office letter no 0 3133 dated 28.07.2022 some observations was raised in our application which we corrected point wise as below :-

Observations	Correction
1. In part one clarification regarding charitable school	Undertaking attached
2. Violation case	report to be submitted by DCF office
3. Approval of competent Authority	approval / NOC attached
4. Status of EC	Undertaking attached
5. SOI Toposheet number	new sheet with Number Attached
6. SOI toposheet for CA Site	to be uploaded by DCF office
7. In part -II vegetation Density	to be uploaded by DCF office
8. Layout plan Approval	Approved layout Plan Attached

You are requested to take necessary action in the said matter

Thanking you,
Yours sincerely,

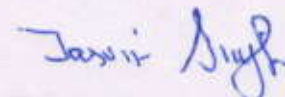

For Sawan Kirpal Ruhani Mission

School Approval

कार्यालय निदेशक सैकण्डरी शिक्षा हरियाणा
चण्डीगढ़

आदेश क्रमांक 23/89 2008-वि० (3) दिनांक चण्डीगढ़

द्वारा भवानी कुलवीर जगज ओलासा
दावणी

जो केंद्रीय माध्यमिक शिक्षा बोर्ड नई दिल्ली से चतुर्वि स्तर की
अनुमति लेने हेतु अनापत्ति प्रमाण पत्र इस शर्त पर जारी किया जाता है
कि विद्यालय समय-समय पर जारी की जाने वाली इस विभाग की
हिदायतों का पालन करता रहेगा तथा हरियाणा विद्यालय शिक्षा एक्ट
1995 के जो नियम बनेंगे वह विद्यालय को मान्य होंगे।

विभागीय हिदायतों की पालना न करने पर यह अनापत्ति प्रमाण
पत्र वापिस लिया जा सकता है।

सुरीना राजन
निदेशक सैकण्डरी शिक्षा
हरियाणा चण्डीगढ़

मुद्रांकन क्रमांक सम

दिनांक चण्डीगढ़ 19-11-2008

इसकी यह प्रति निम्नलिखित को सूचनाएं एवं आवश्यक कार्यवाही
है उचित है -

1. जिला शिक्षा अधिकारी महबाला को उनके पत्र
क्रमांक 11-21/02/054 दिनांक 13-11-2008 के
संदर्भ में।

2. अध्यक्ष / मुख्याध्यापक द्वारा भवानी कुलवीर जगज ओलासा
दावणी को संज्ञा में।

राज्य केंद्रीय माध्यमिक शिक्षा बोर्ड, शिक्षा केंद्र कम्युनिटी सेंटर
मैन बिहार, नई दिल्ली-110002

अधीक्षक विद्यालय-
यूए निदेशक सैकण्डरी शिक्षा
हरियाणा, चण्डीगढ़

Title :- Diversion of 0.023 Ha of forest Land for Construction of approach road for Sawan Kirpal
Ruhani Mission on Delhi- Ambala road NH-44, Km 195-196 R/Side at Village Kuldeep Nagar, Tehsil
& Distt. Ambala under forest Division & District - Ambala, Haryana.

File No.:

Date of Proposal :



UNDERTAKING REGARDING FOR ENVIORNMENTAL CLEARANCE

I/We Sawan Kirpal Ruhani Mission do hereby undertake that we have
total built up area less is than 15000sq.mtr, hence as per PCB norms no need
of EC required.

We have applied for clearance in name of Sawan Kirpal Ruhani Mission,
Ambala.

Place _____

Date _____

Jasvir Singh
(Signature of User Agency)

For Sawan Kirpal Ruhani Mission
Kuldeep Nagar (Ambala)

Countersigned by:-



ATTESTED

NOTARY PUBLIC
AMBALA, HARYANA


16/8/22

Divisional Forest Officer
Ambala Forest Division
Ambala

Official seal _____

Undertaking regarding for charitable School

Sawan Kirpal Ruhani Mission is the parent body having several societies like Darshan Education foundation, under its wings. The Darshan Education Foundation runs charitable schools under the name of Darshan academy named after the renowned spiritual poet Saint Sant Darshan Singh ji Maharaj.

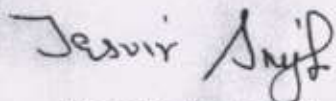


Your's Sincerely


Seceretary

Sawan Kirpal Ruhani Mission

Ambala Cantt.

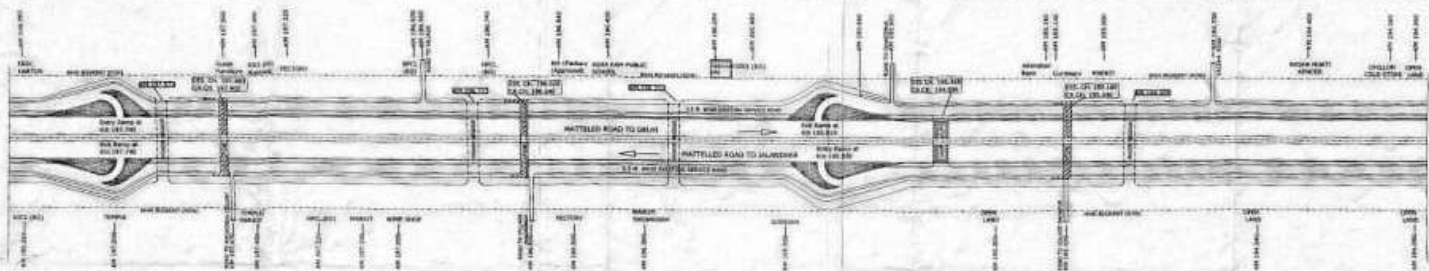

LOCATION PLAN AS PER DESIGN CH. (SCALE:- N.T.S.)

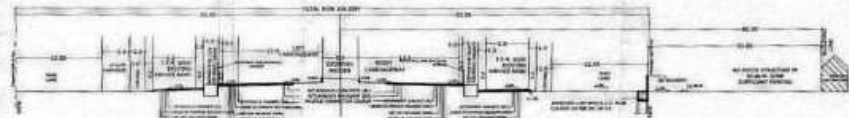

TYPE-3B : TYPICAL CROSS SECTION WITH SERVICE ROAD

Inspection report of the officer inspecting the site of existing access to the Learning M/S SAWAN KIRPAL RUHANI MISSION at Km 196.090 (Old approved Km 96.000) (RHS) of NH-1 (New NH-44) and certificate of compliance of standard condition. It is certified that no modification have been made in the private property from original proposal for which licence deed have been signed on 13 Jan 2010. The mentioned site has been practically checked and measured the distance of metalled Road NH-1 (New NH-44) are found same as mentioned in the approved drawing by MORTH dated 22 Jan 2010. The agency has been fulfilled all the conditions on which Department / MORTH issued the NOC Earlier. Dated 22 Jan 2010.

M/S SAWAN KIRPAL RUHANI MISSION

APPROVED SITE & LAYOUT PLAN OF APPROACH ROAD FOR M/S SAWAN KIRPAL RUHANI MISSION KULDEP NAGAR, AMBALA CANTT. DISTT AMBALA (HARYANA) AT KM -STONE-196.090 (APPROVED OLD KM 196.000) RHS NH-1 (NEW NH-44)

CERTIFICATES / NOTES :-

1. STORM WATER OF THE BUILDING WILL NOT DISTURB THE ROAD.
2. 3.0M WIDE APPROACH ROAD CULVERT WILL BE PROVIDED BY US.
3. LEVEL OF BUILDING WILL BE KEPT 2% BELOW THE MAIN ROAD LEVEL.
4. WE SHALL NOT CORRUPT ANY CARP IN VERGE IN FRONT OF BUILDING.
5. WE WILL NOT CONSTRUCT ANY PLACA STRUCTURE WITH IN 30.0 M ON OUR LAND.
6. THE MORTH INSPECTIONS SHALL NOT DELAYED.
7. CERTIFIED THAT ALL MORTH CONDITIONS HAVE BEEN FULFILLED.
8. CERTIFIED THAT WE WILL APPLY THE CASE FOR RENEWAL AFTER 5 YEARS FROM THE DATE OF ISSUE.
9. WE WILL PAY THE NECESSARY RENT FOR THE USE OF MAIN LAND WHENEVER ASKED BY THE AUTHORIZING.
10. 3.0M WIDE ACCESS FROM 3.0M WIDE SERVICE ROAD.

NOTES :-

1. ACCESS TO THE PVT. PROPERTIES IS THROUGH KUCHA ROADS EXCEPTS.
2. ROAD MARKINGS SHALL BE DONE AS PER INSTRUCTIONS OF H.A.I. AUTHORITY.
3. ALL CONSTRUCTION ARE IN RWS UNLESS OTHERWISE MENTIONED.

KHEWAT NOS. 2842, 600

KHASRA NOS. 3365, 680

KHASRA NOS. 27/1/2/3 (0-6), 27/1/2/2 (1-4), 27/1/9/2/1/1 (3-11), 27/1/1/1/1 (2-7), 27/26 (0-10),

TITLE :- SITE & LAYOUT PLAN



DATE :- 04.08.2015

APPROVED BY :-

APPLICANT :-

Signature of Applicant
Name of Applicant
Address of Applicant

LAYOUT & DRAINAGE PLAN (SCALE:- N.T.S.)

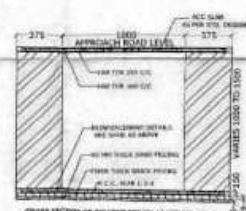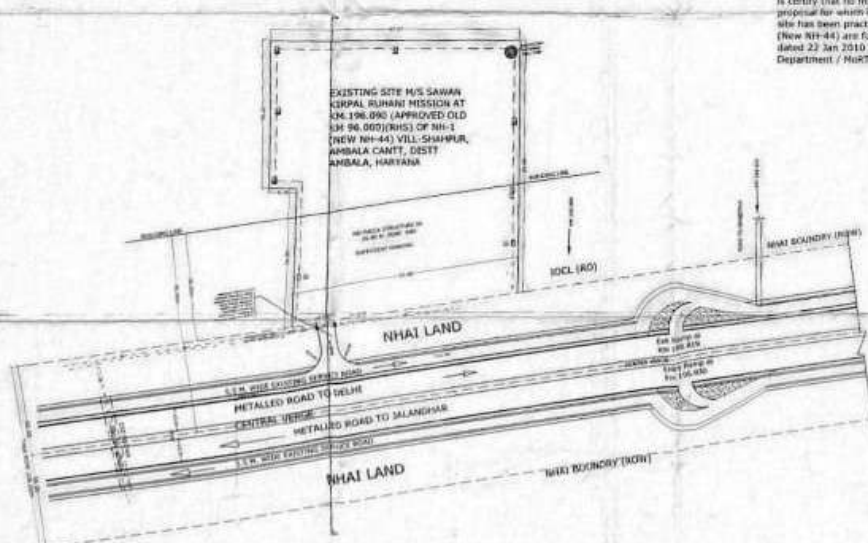

SCALE:- 1:500

