
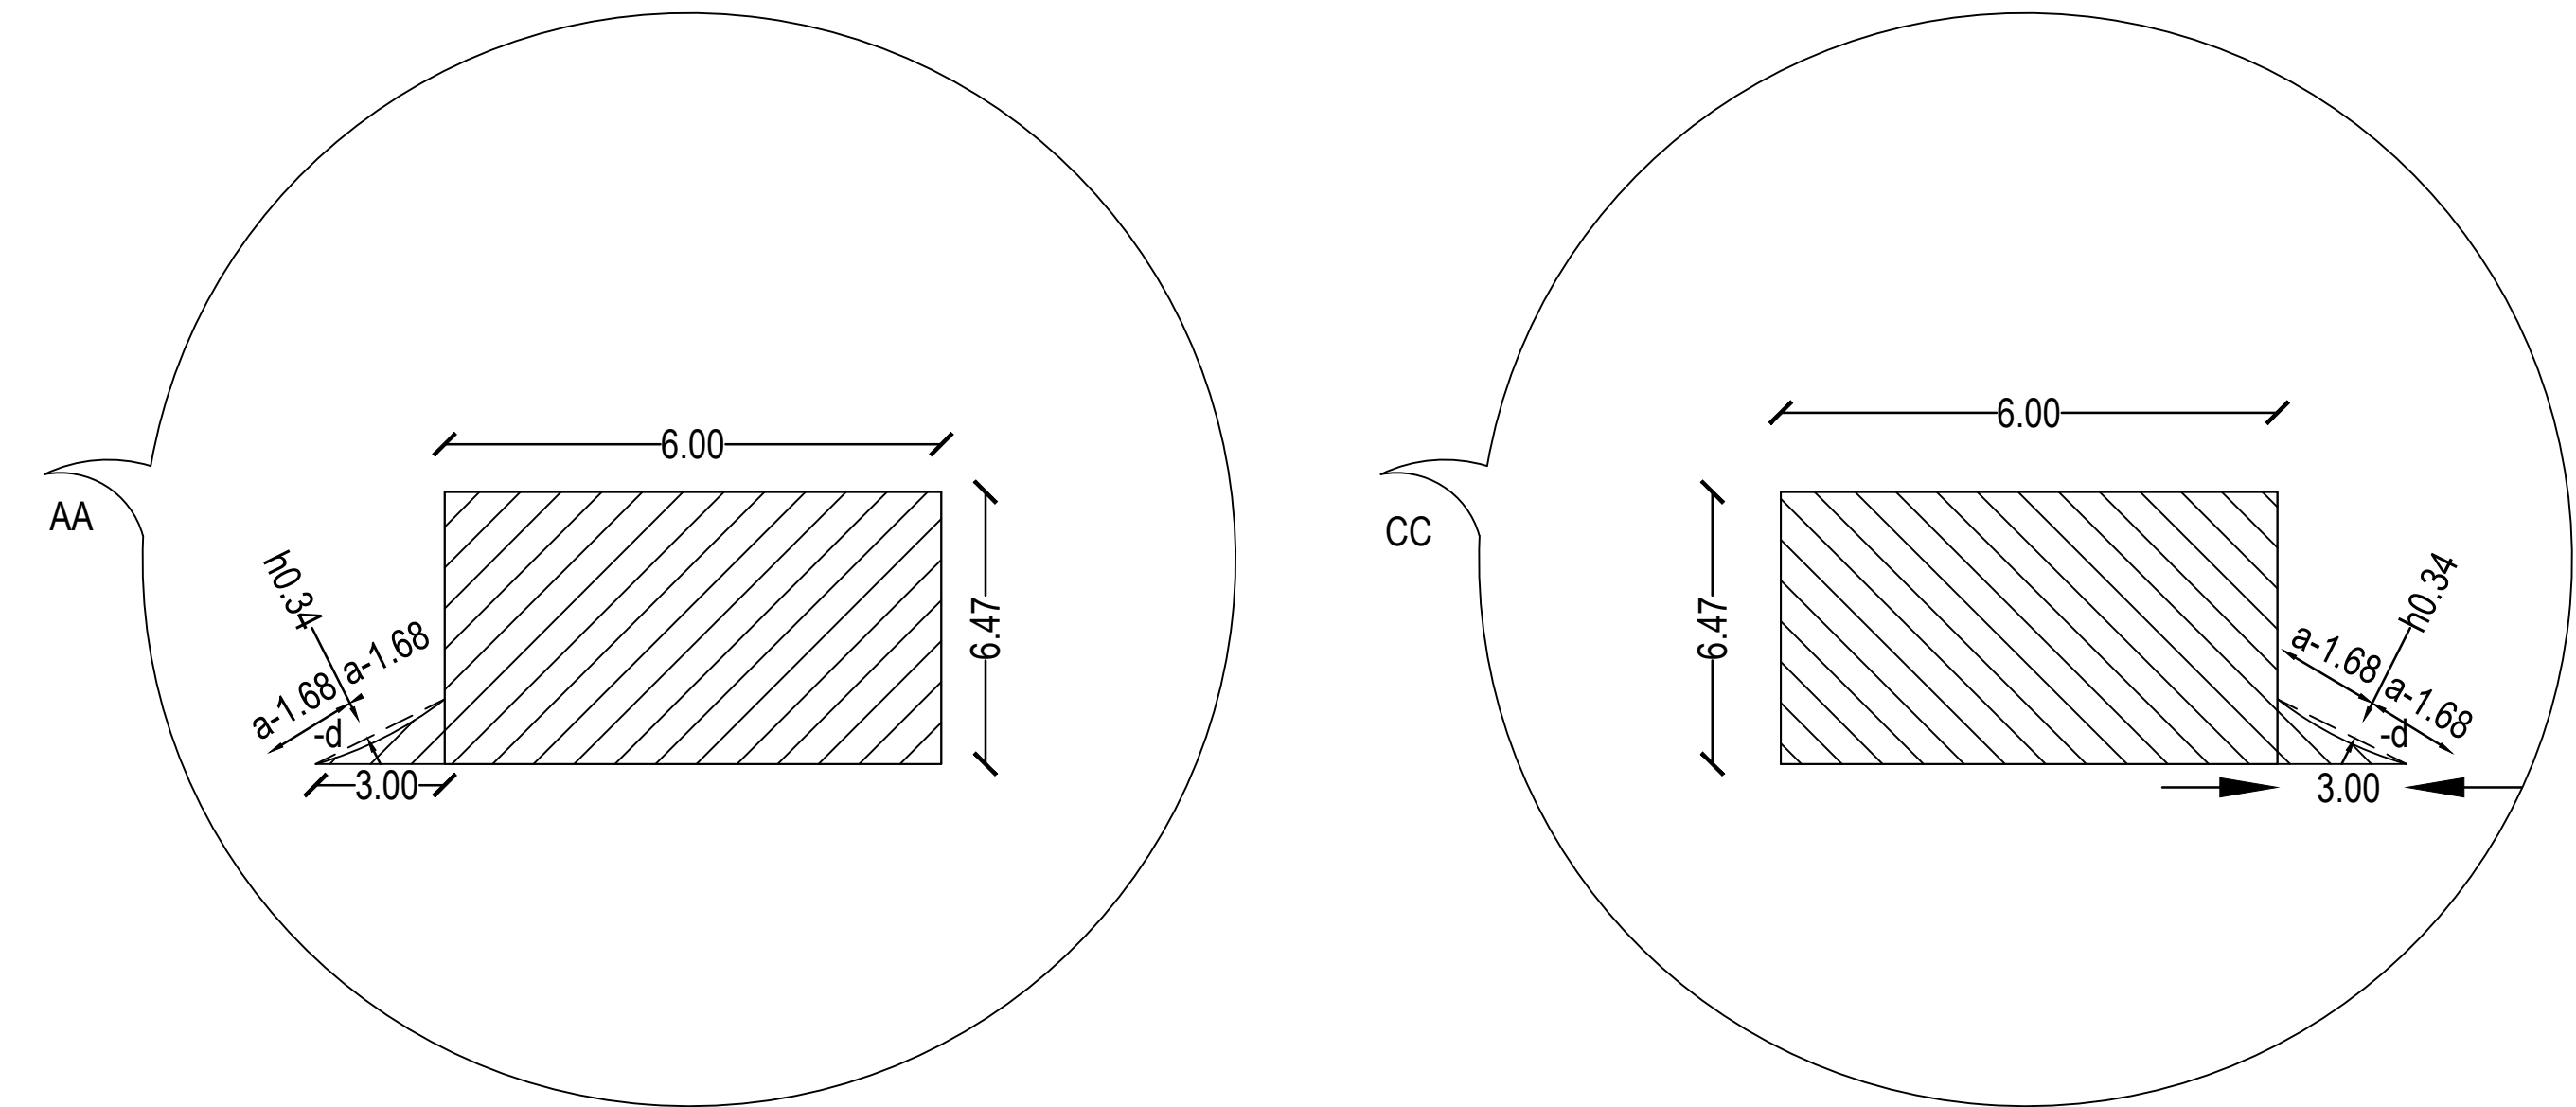


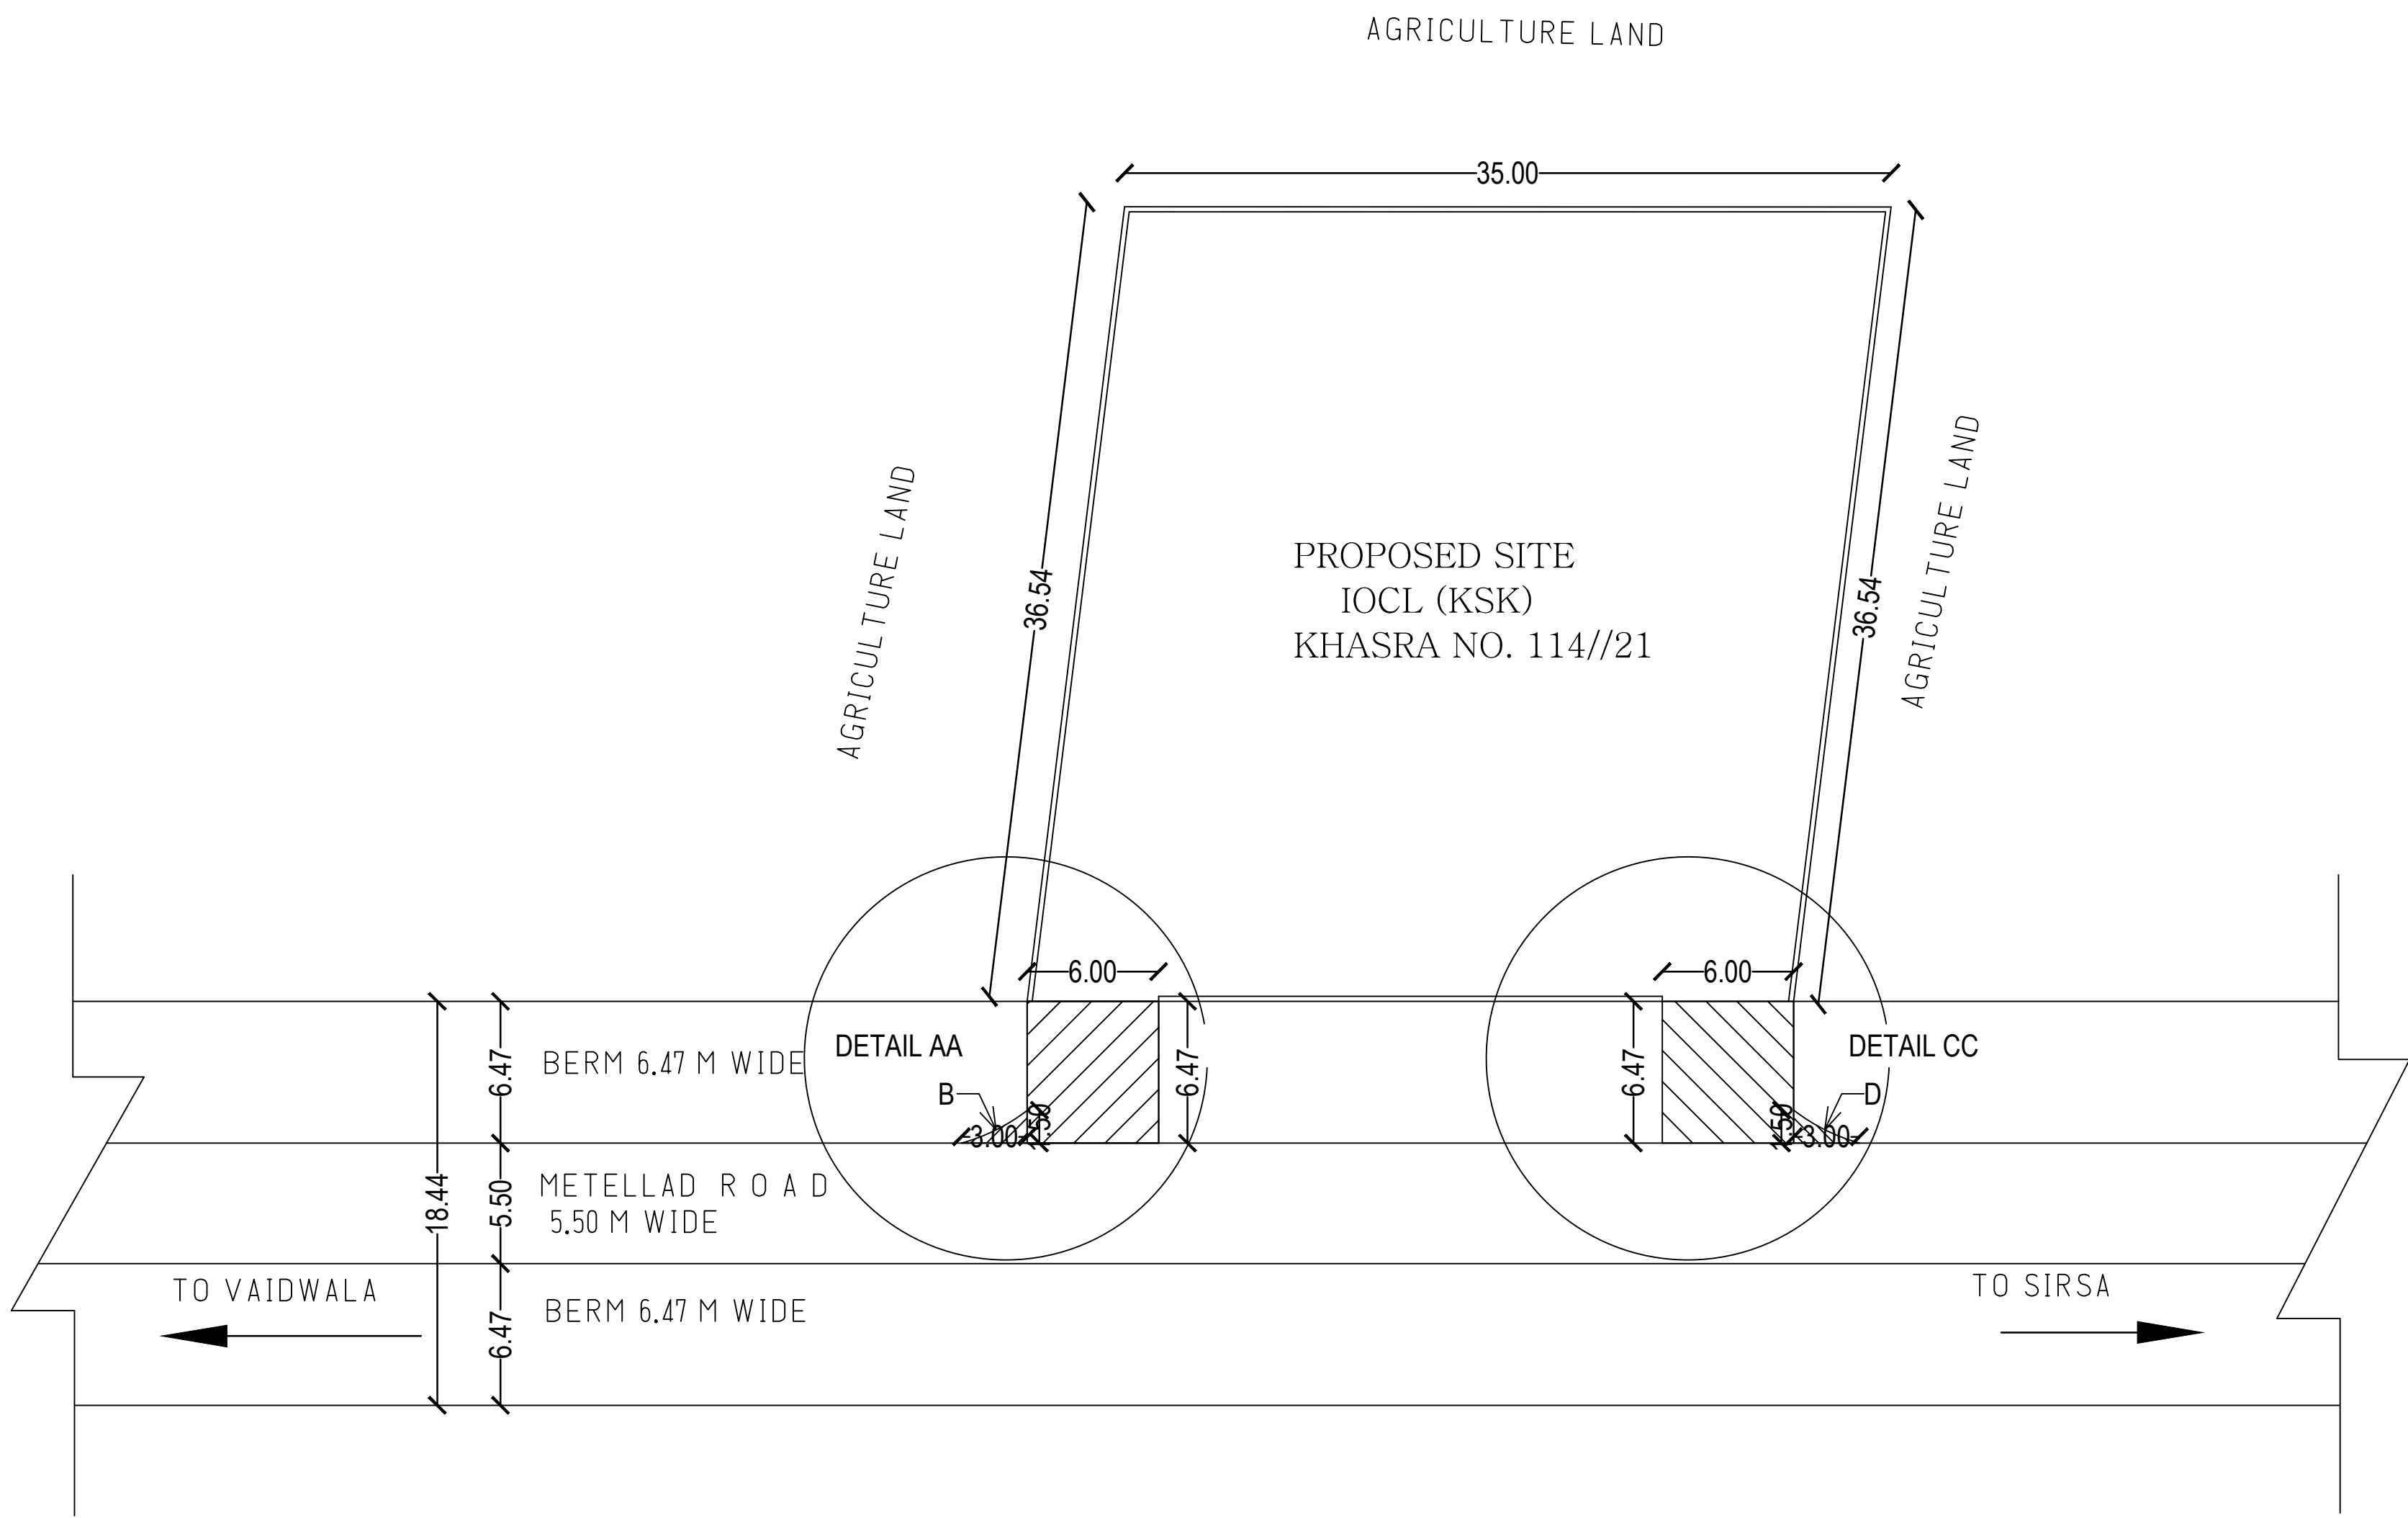

AREA 'A'	= 6.00 X 6.47 = 38.82 SQ. MT.	AREA 'C'	= 6.00 X 6.47 = 38.82 SQ. MT.	TOTAL AREA (AA + CC)
				= 40.31 + 40.31
				= 80.62 SQ. MT.
				= 0.008 Hect.
AREA 'B'	= ($\frac{1}{2}$ X 3 X 1.50) - (d) = (2.25) - ($\frac{4}{3}$ ah) = (2.25) - ($\frac{4}{3}$ x 1.68 x 0.34) = (2.25 - 0.76) = 1.49 SQ. MT.	AREA 'D'	= ($\frac{1}{2}$ X 3 X 1.50) - (d) = (2.25) - ($\frac{4}{3}$ ah) = (2.25) - ($\frac{4}{3}$ x 1.68 x 0.34) = (2.25 - 0.76) = 1.49 SQ. MT.	
(A+ B)	= 38.82 + 1.49 = 40.31 SQ. MT.	(C+ D)	= 38.82 + 1.49 = 40.31 SQ. MT.	NON FOREST AREA =1278.90 SQ.MT./ 0.127 Hect.

PLAN SHOWING THE ACCESS FOR APPROACH TO ' IOCL RETAIL OUTLET ON SIRSA - VAIDWALA ROAD, KM. KM. AT (RHS) VILLAGE VAIDWALA, TEHSIL & DIST. SIRSA (HARYANA)	APPLICANT -:
	ARCHITECT -: