


LAYOUT PLAN FOR UPGRADE OF ROAD FROM THIAL TO CHOUNTRA MATA IN KM 6TH RD 500 TO KM 19TH RD 500 UNDER "LANGUISHING", PWD (R&B) DIVISION UDHAMPUR, DISTRICT UDHAMPUR.

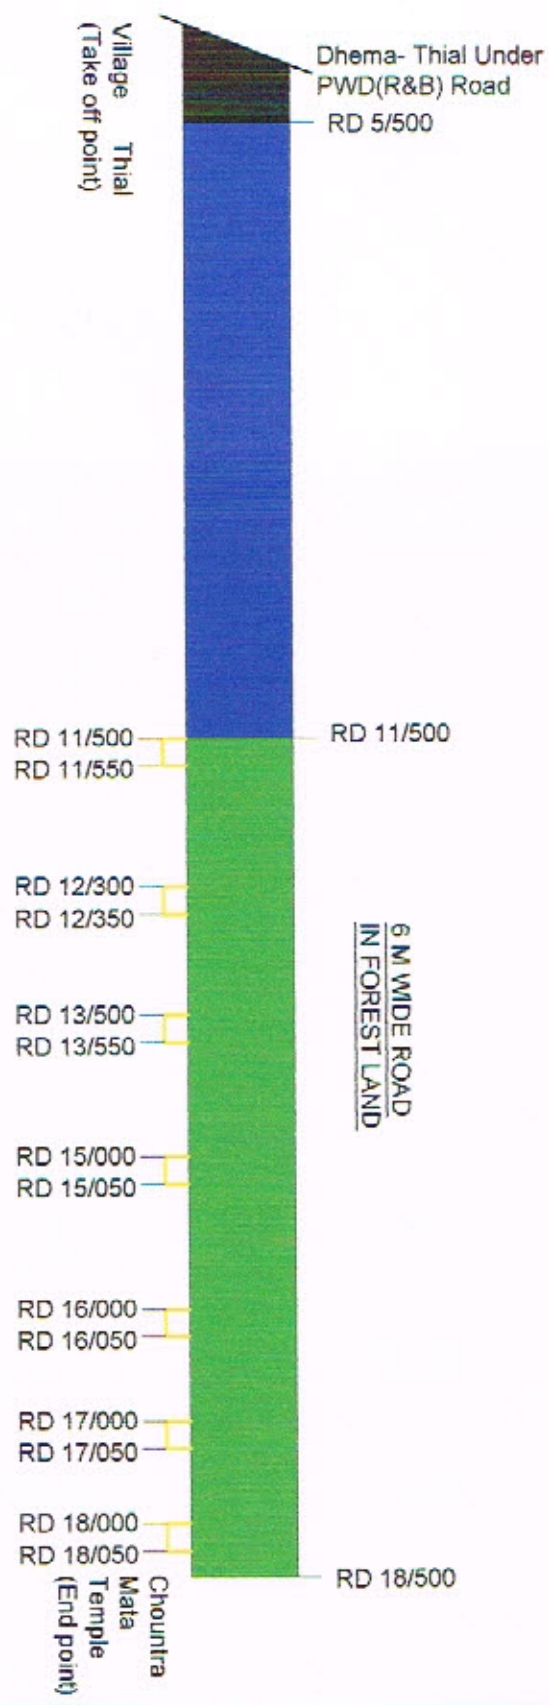

FOREST AREA DETAILS
AREA DETAIL OF ROAD
 RD 11/500 TO 18/500

LENGTH X WIDTH
 7000M X 6M
TOTAL AREA -A

AREA
 42000 M²
 42000 M²

DUMPING AREA DETAILS

RD 11/500 TO 11/550
 RD 12/300 TO 12/350
 RD 13/500 TO 13/550
 RD 15/000 TO 15/050
 RD 16/000 TO 16/050
 RD 17/000 TO 17/050
 RD 18/000 TO 18/050

50M X 40M
 50M X 40M
 50M X 40M
 50M X 40M
 50M X 40M
 50M X 40M
 50M X 40M

TOTAL AREA -B

14000 M²

TOTAL AREA = (A+B) = (42000 M² + 14000 M²) = 56000 M² = 5.60 HECTARES

Assistant Executive Engineer
 PWD (R&B) Sub-Division
 Majaila

1.	FOREST LAND	
2.	NON FOREST LAND	
3.	DUMPING POINT	

Executive Engineer
 PWD R&B Division
 Udhampur