


CONSTRUCTION OF NEW R.O.B. ON TARSADA KAKARPADA VYARA ROAD  
K.M. 26/250 TO 27/150 DIST. TAPI GUJARAT STATE AT L.C. NO 51

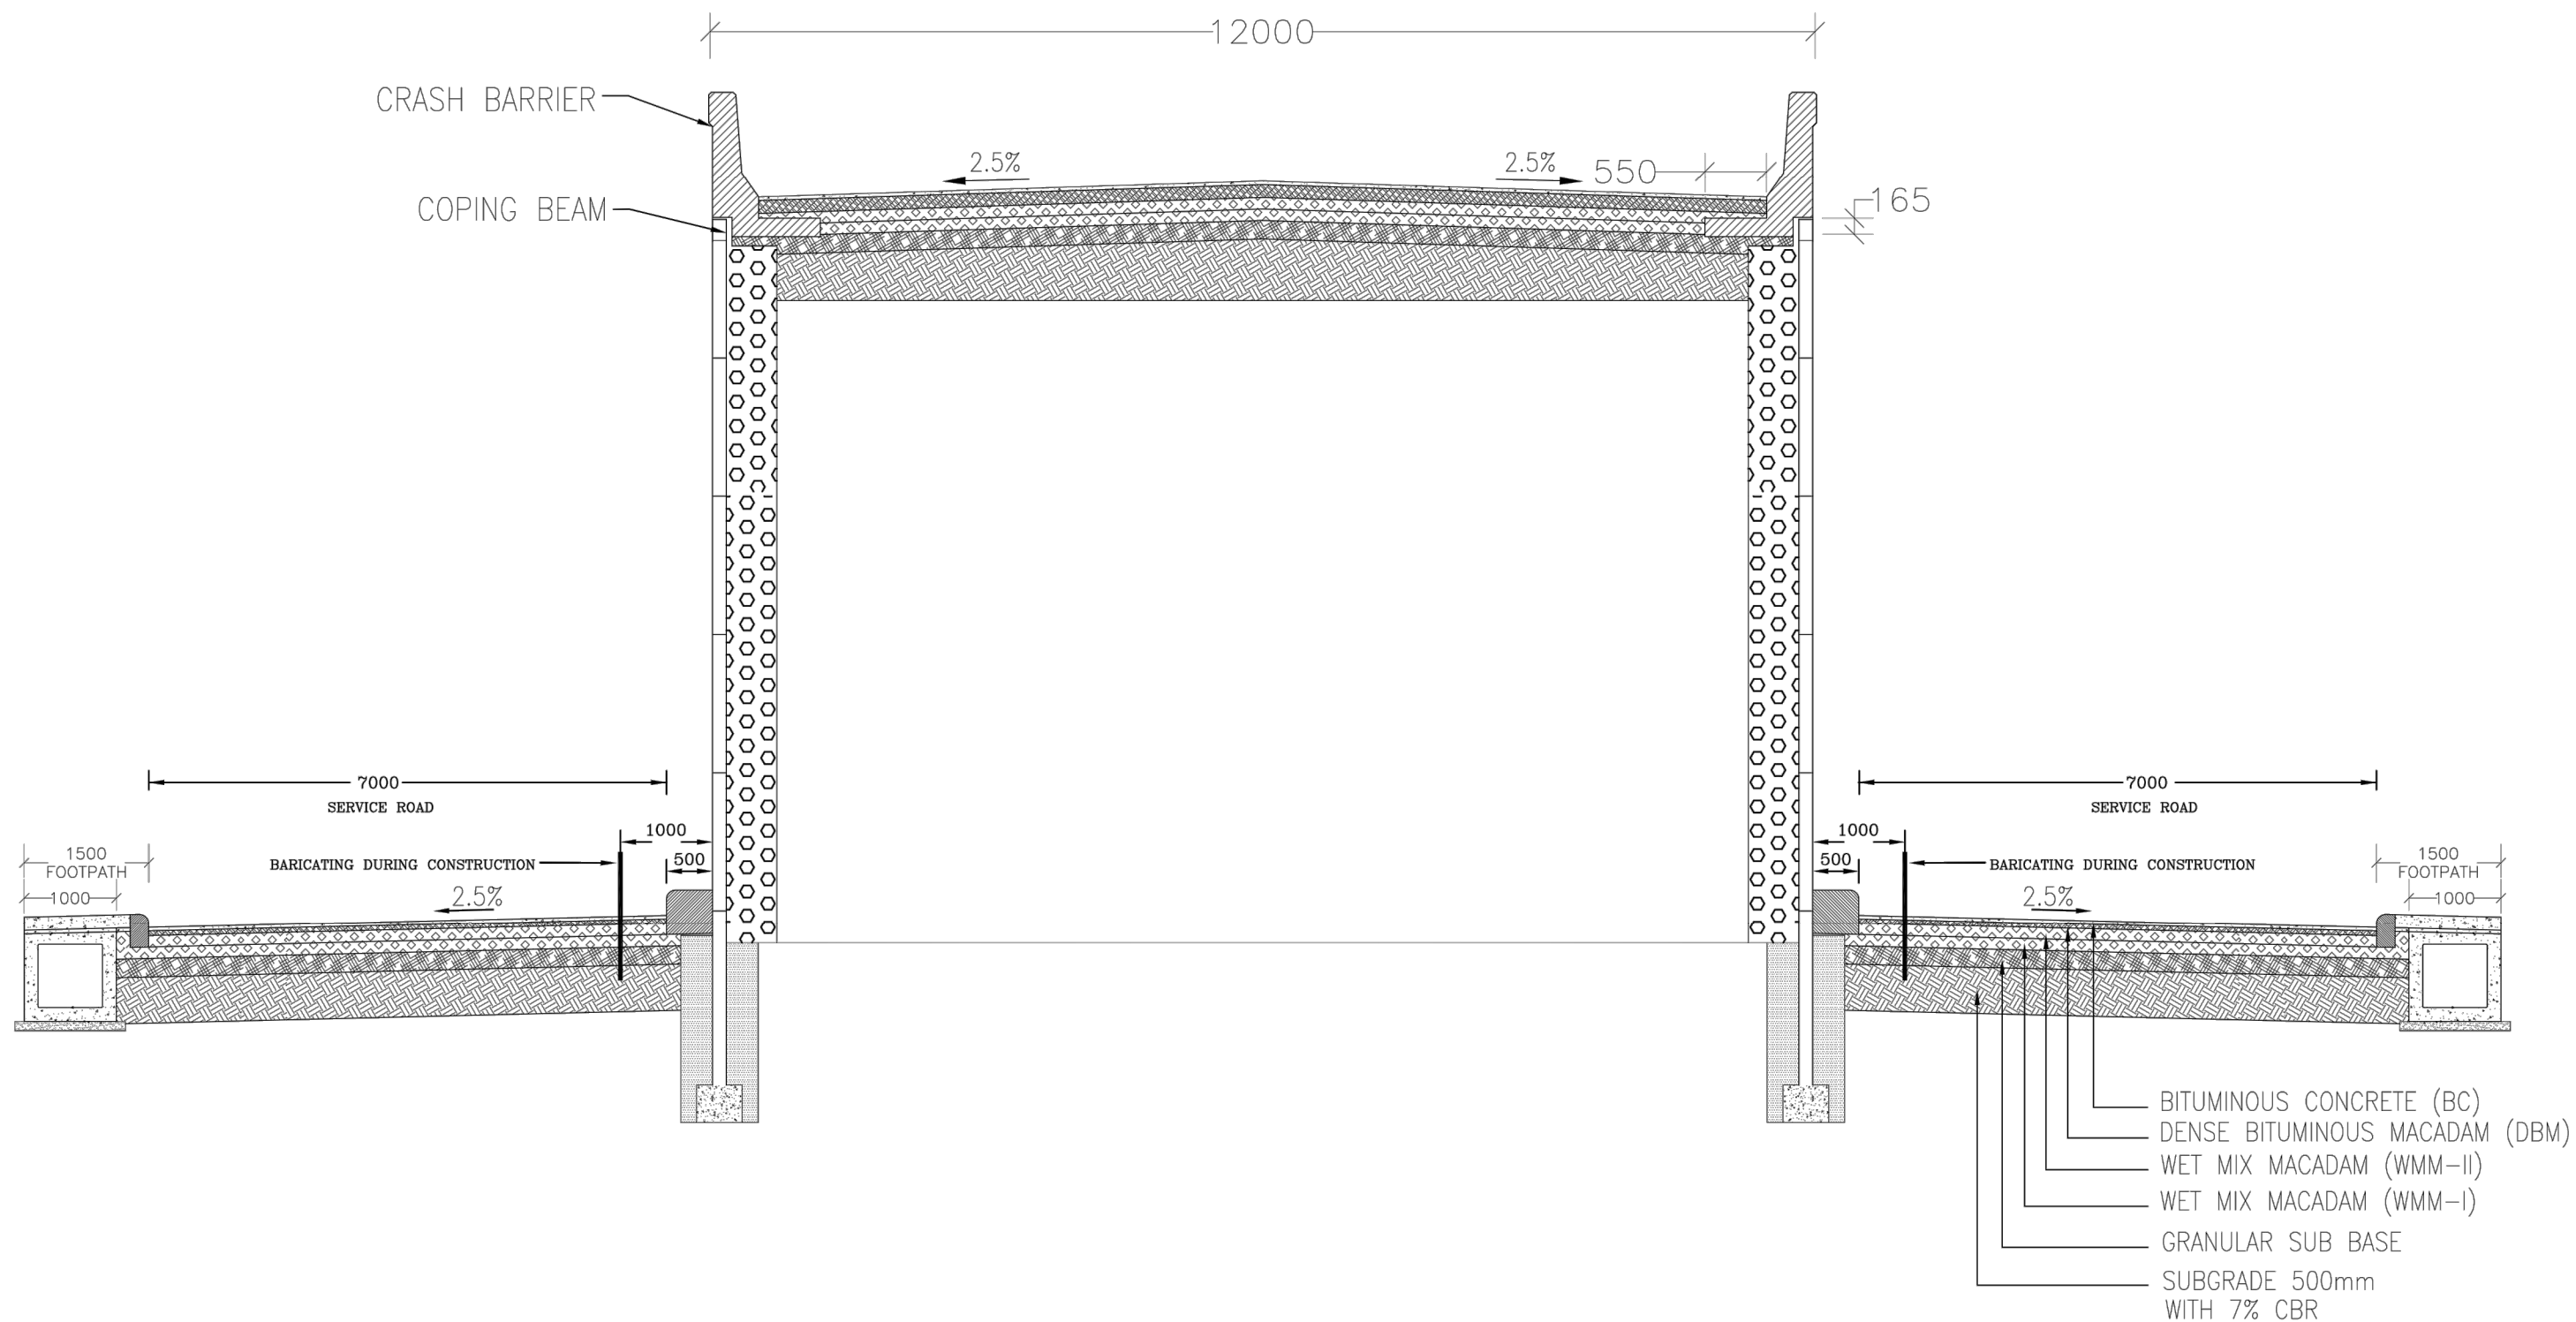

DEPUTY EXECUTIVE ENGINEER  
VYARA ( R & B ) SUB DIVISION  
VYARA

EXECUTIVE ENGINEER  
TAPI ( R & B ) DIVISION  
VYARA

CLIENT :  
Roads and Buildings Department  
Government of Gujarat

PROJECT DEVELOPERS :

PROJECT :

DEVELOPMENT OF ROB AT LC NO - 51 ON  
VYARA - KIKAKUI SECTION BETWEEN RAILWAY ON  
Km 58/14 - 58/15 ON KHANPUR ROAD

DESIGN CONSULTANT:

DRAWN BY : K.C.

DESIGNED BY : P.P.

CHECKED BY : A.B.M.

RECOMMENDED BY : A

SCALE : —

TITLE :	
---------	--

TYPICAL CROSS SECTION  
FOR ROB AT LC-51  
VYARA - KIKAKUI

DRG. NO.:

LC-51/TCS-01

REVISION :

DATE: 04/08/2015 - 2:27pm  
 PATH: \\datasrv\1031 Development of 8 ROB\6 Deliverables\2 Drawings\1 Highways\4 Plan & Profile - MCW\LC-5\1 P&P\_LC-5-1.dwg