


**SITE PLAN AND LAND OF JIND DISTRICT
JURISDICTION FORM .RD 388500 TO RD 395000**

6500' (1981.19mts.)

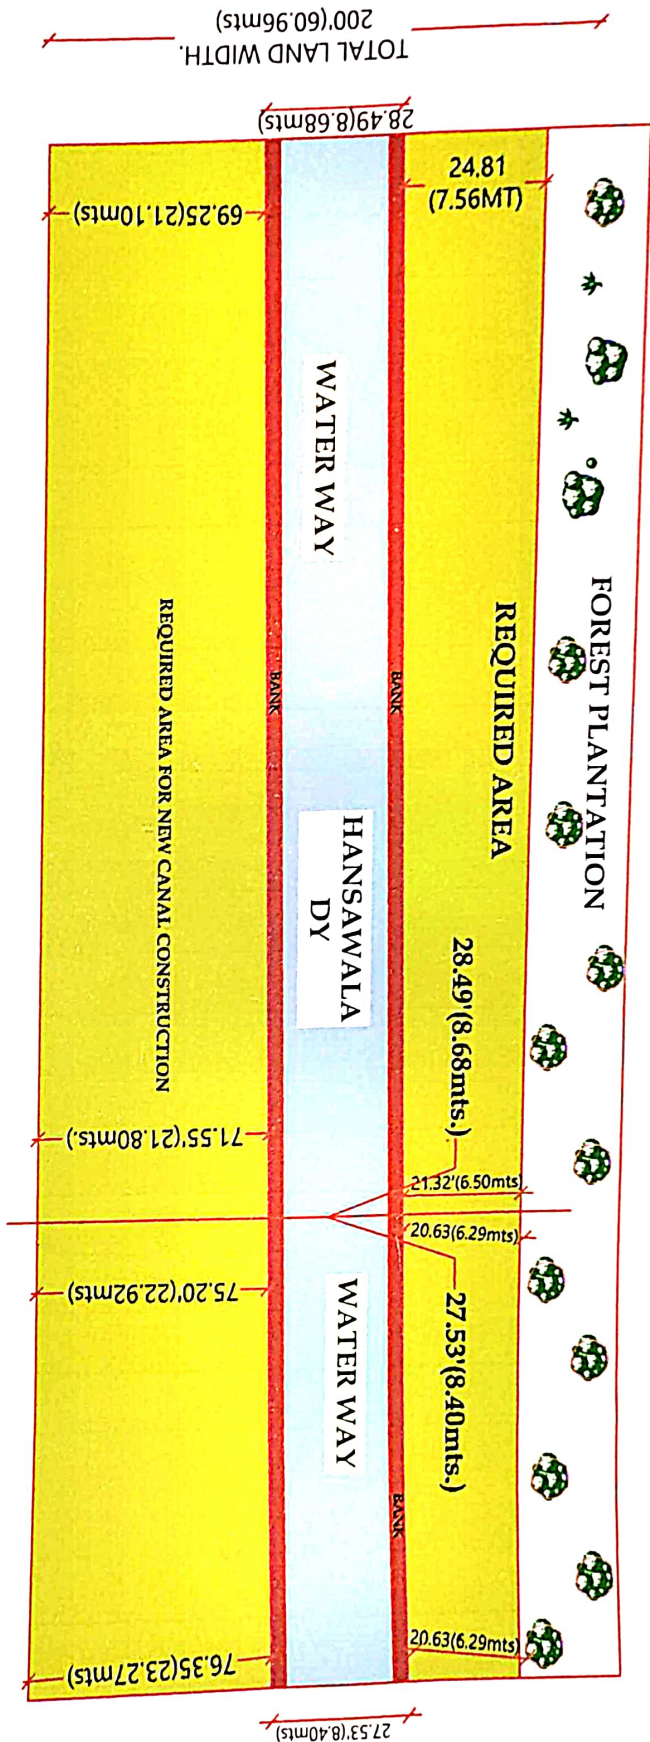

DETAIL OF LAND REQUIRED :-

LENGTH = 6500' (1981.19mts)

TOTAL AREA =

D/D :- EXISTING HANSAWALA DY

WATER WAY & BANK

BALANCE :-

(-) 182785 SFT.

795220 SFT.

612435 SFT OR 14.06 ACRES OR 5.69HAC.
56895.21SQM.

Executive Engineer,
Adampur W/S Division
HISAR

Signature
Soo/Pasha