



# PLAN OF UER-11 BAKOLI TO MOHMADPUR MAJRI(DELHI) PART-1

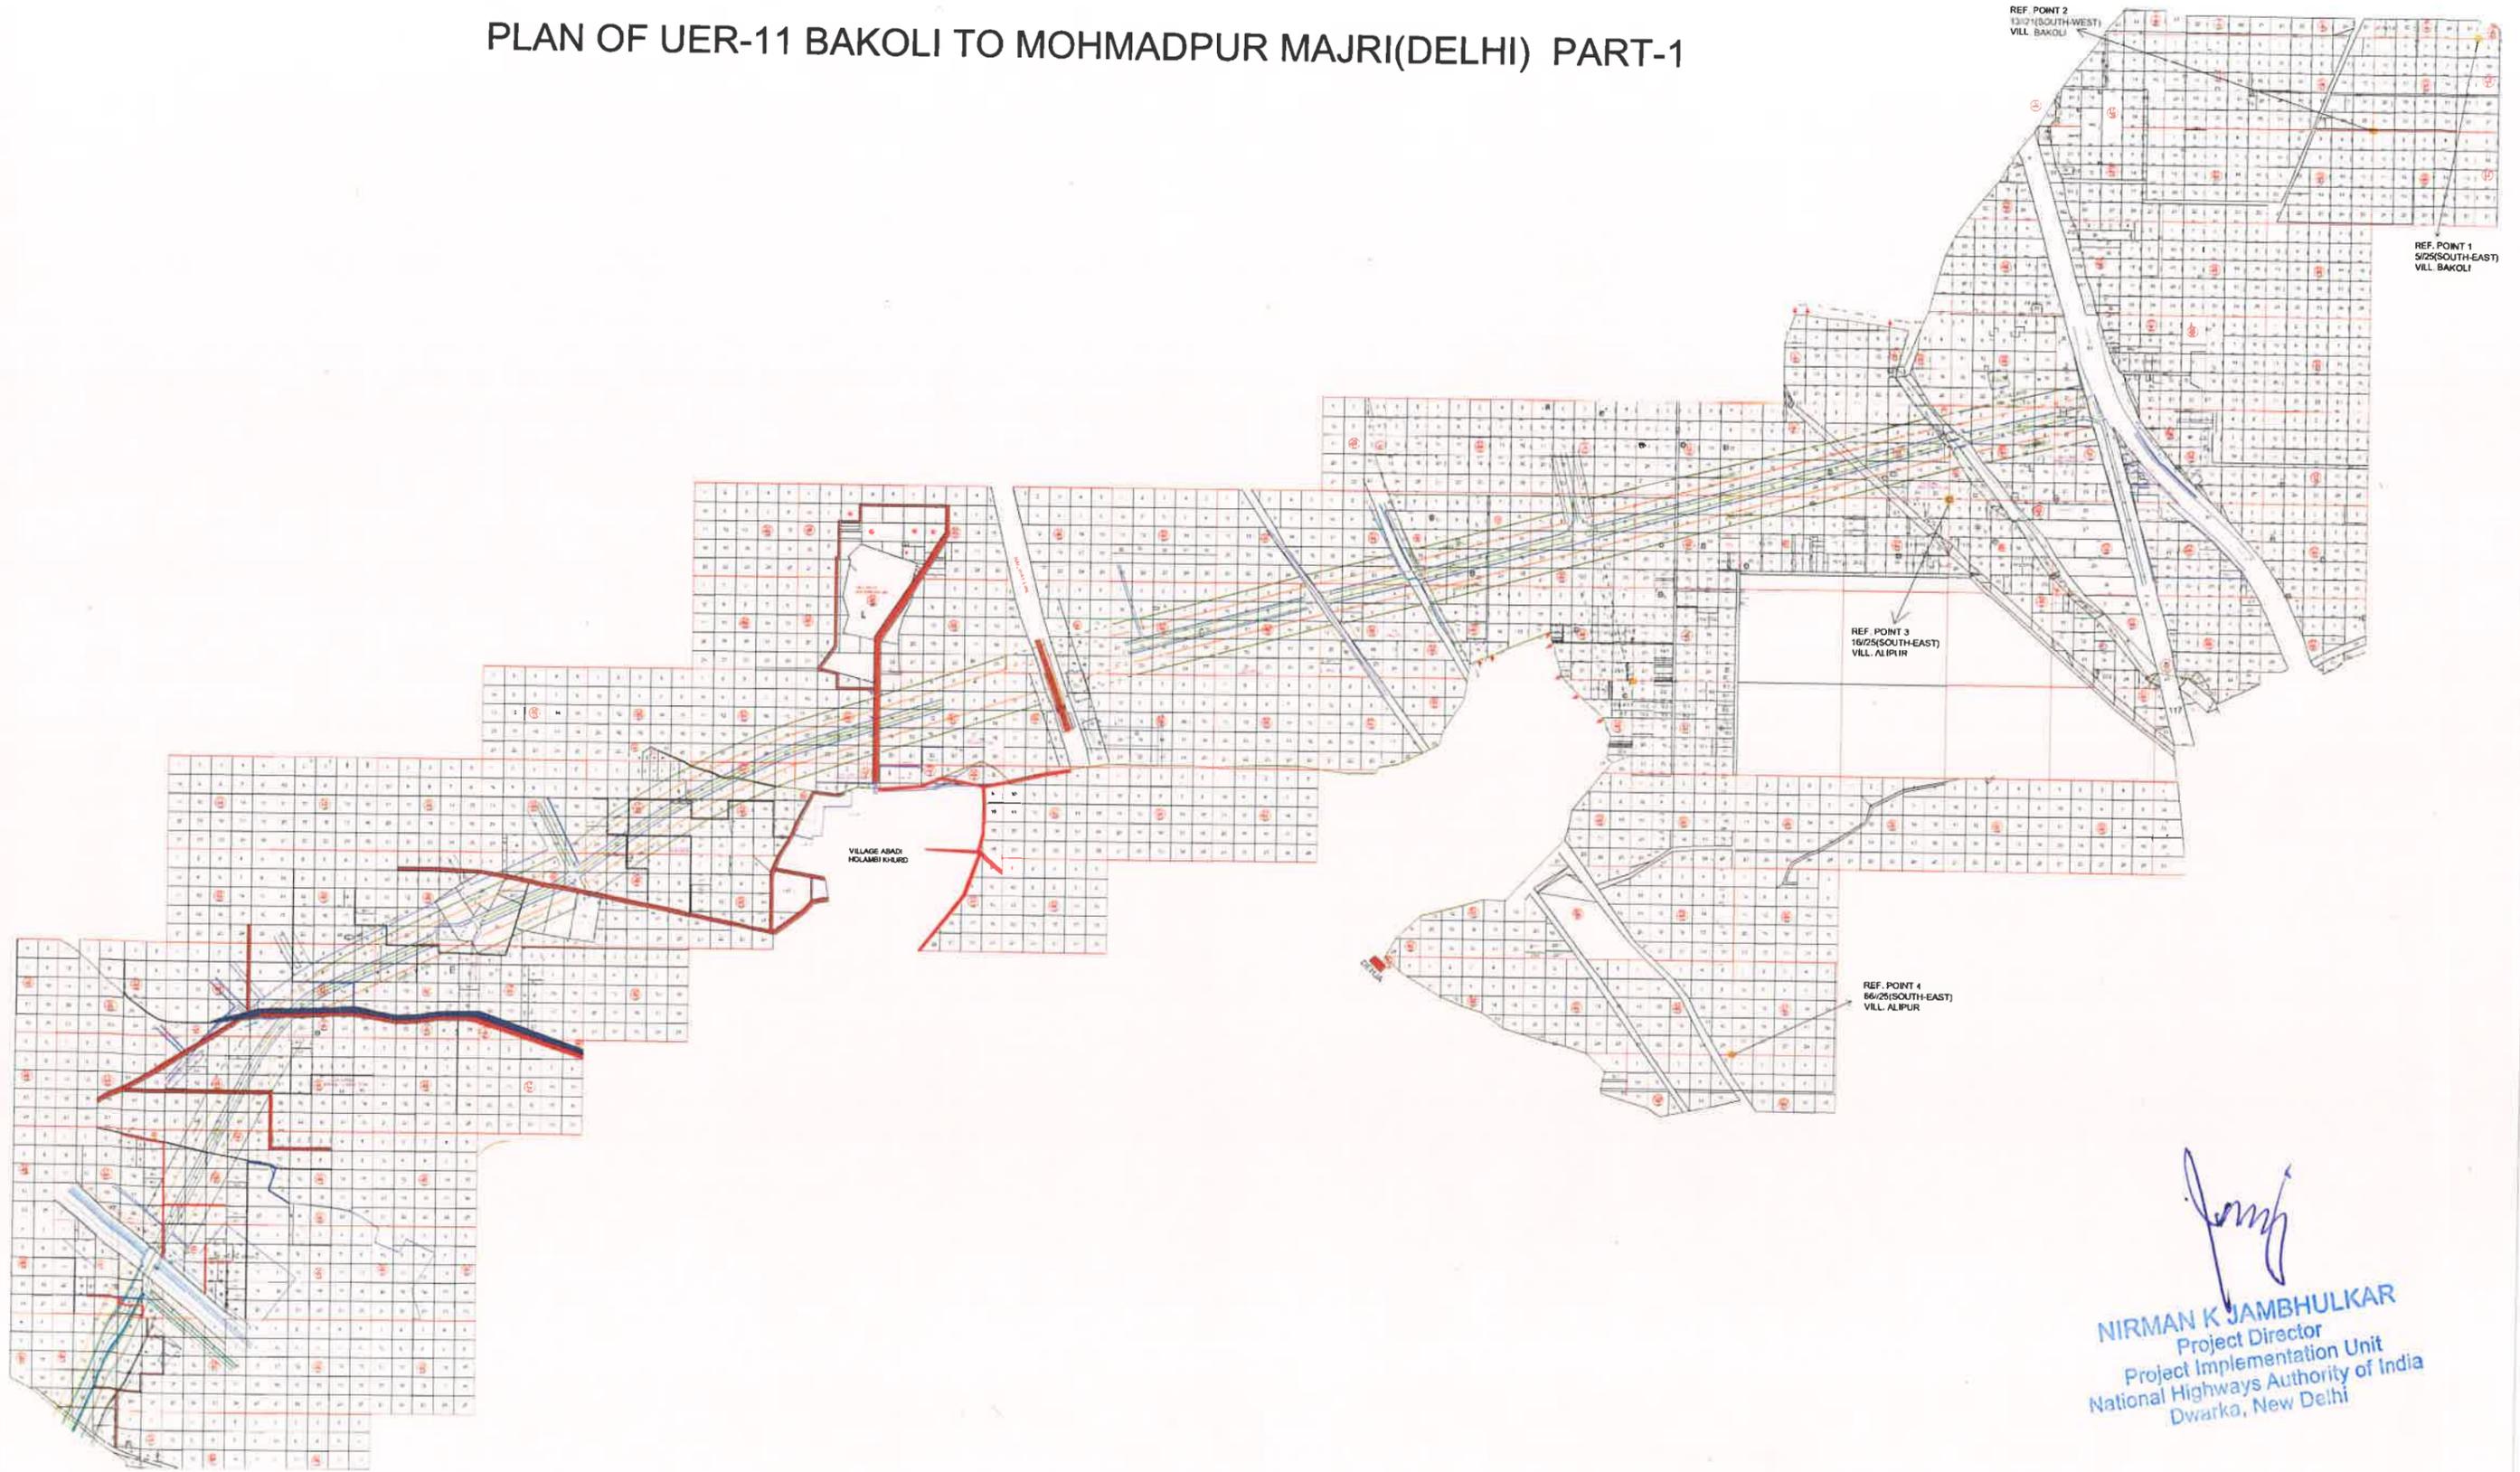

  
**NIRMAN K JAMBHULKAR**  
Project Director  
Project Implementation Unit  
National Highways Authority of India  
Dwarka, New Delhi

PLAN OF UER-11 BAKOLI TO MOHMADPUR MAJRI(DELHI) PART-2

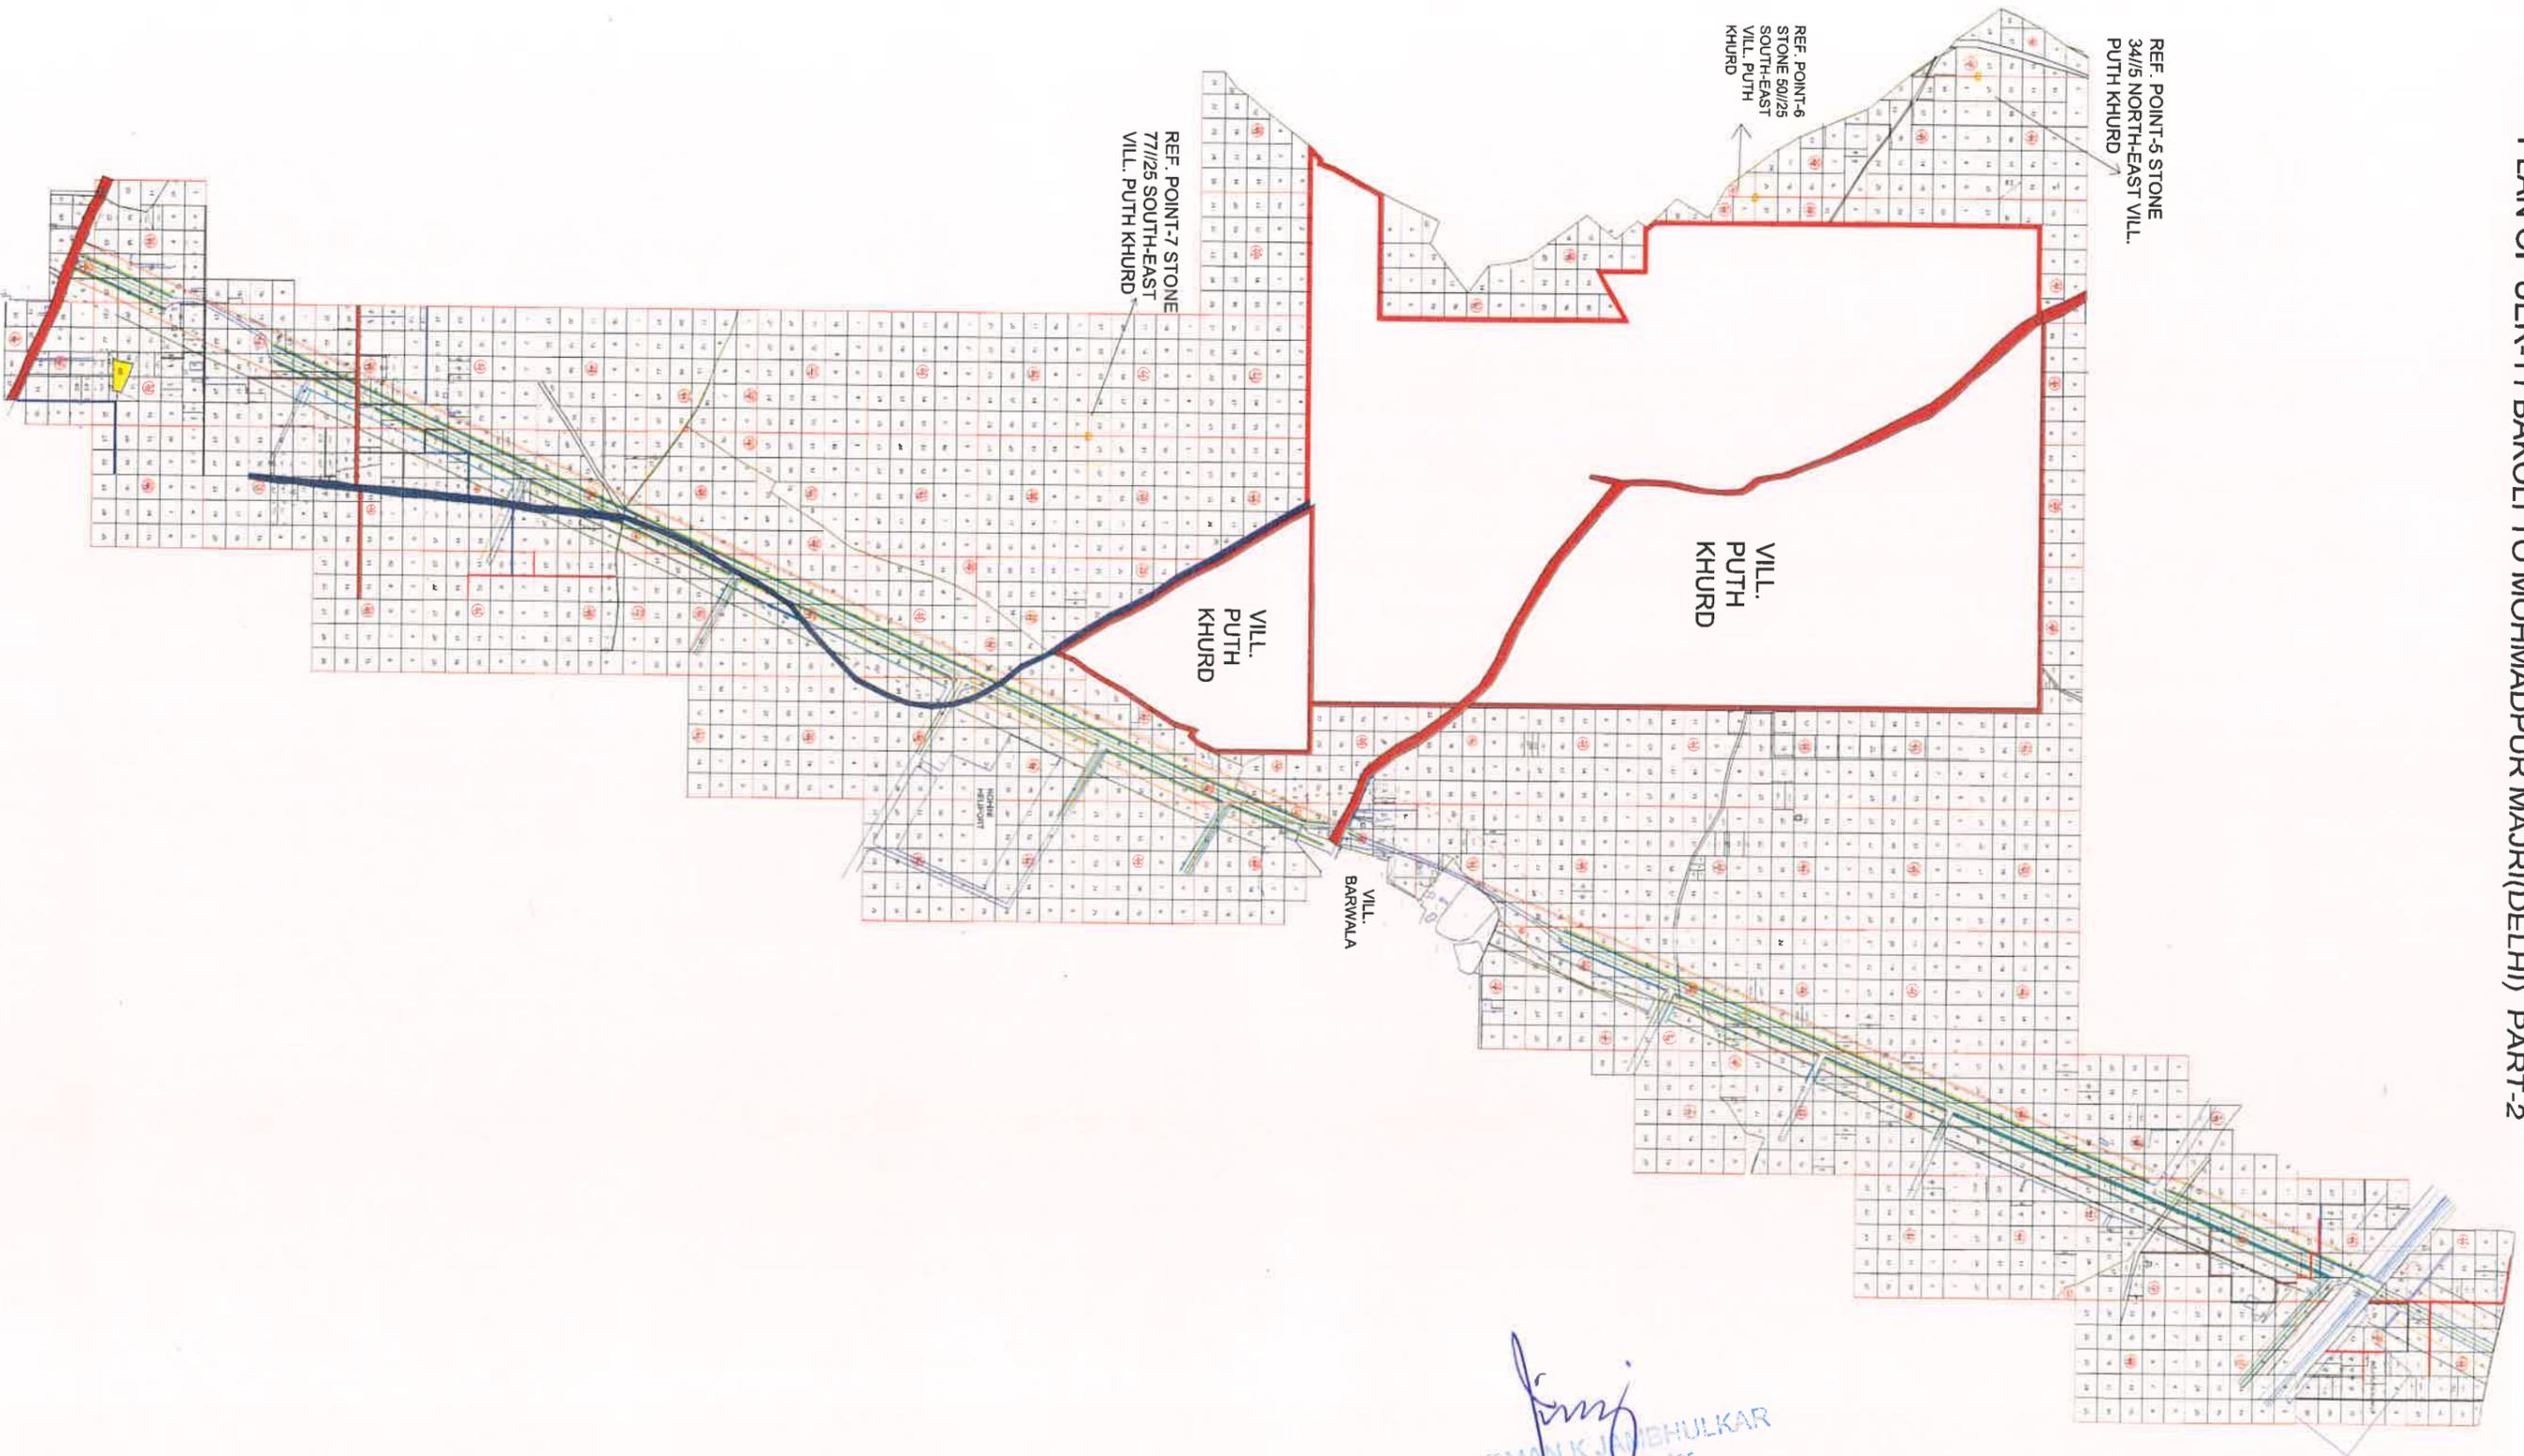

*Nirman K. Jambhulkar*  
NIRMAN K JAMBHULKAR  
Project Director  
Project Implementation Unit  
National Highways Authority of India  
Dwarka, New Delhi

VILL. KARALA

VILL. KARALA

VILL. KARALA

VILL. KARALA

BUILTUP

BUILTUP

VACANT LAND

VACANT LAND


VACANT LAND

VILL. MUBARAKPUR DABAS

VILL. MADANPUR DABAS


REF. POINT-8 39//1  
NORTH-WEST  
VILL.-  
MADANPUR DABAS

REF. POINT-9 39//25  
SOUTH-EAST VILL.-  
MADANPUR DABAS

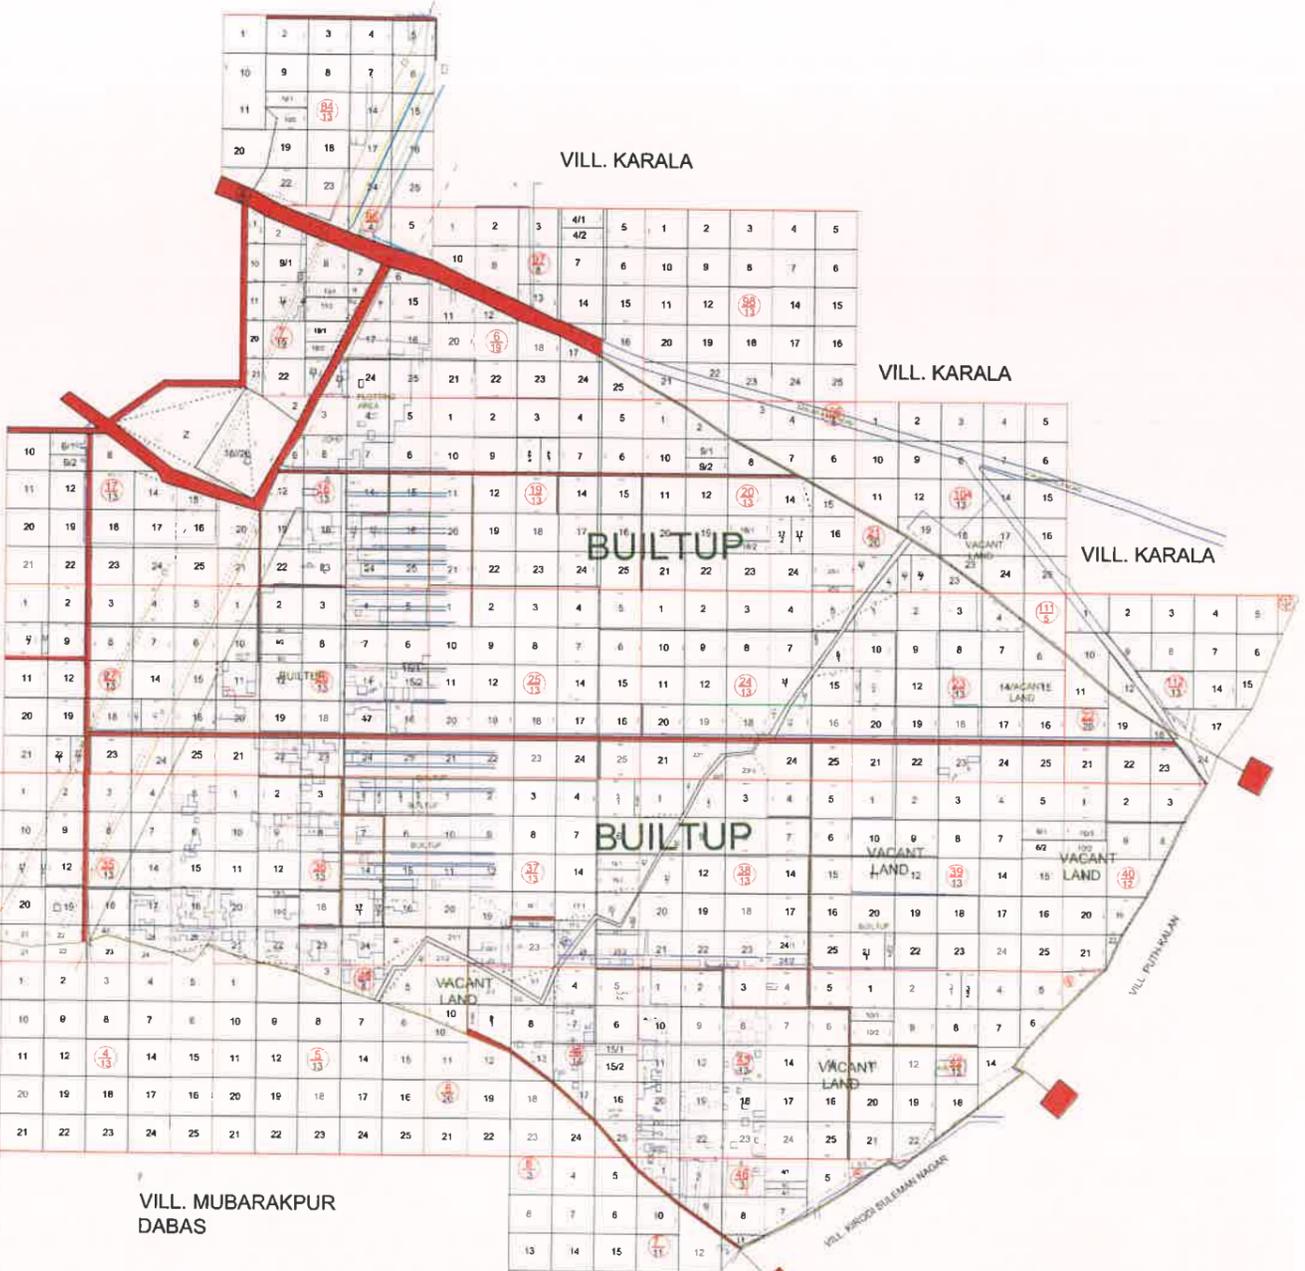

*[Signature]*  
 Director  
 Project Implementation Unit  
 National Highways Authority of India  
 Dwarka, New Delhi

# MOHAMMAD PUR MAJARI

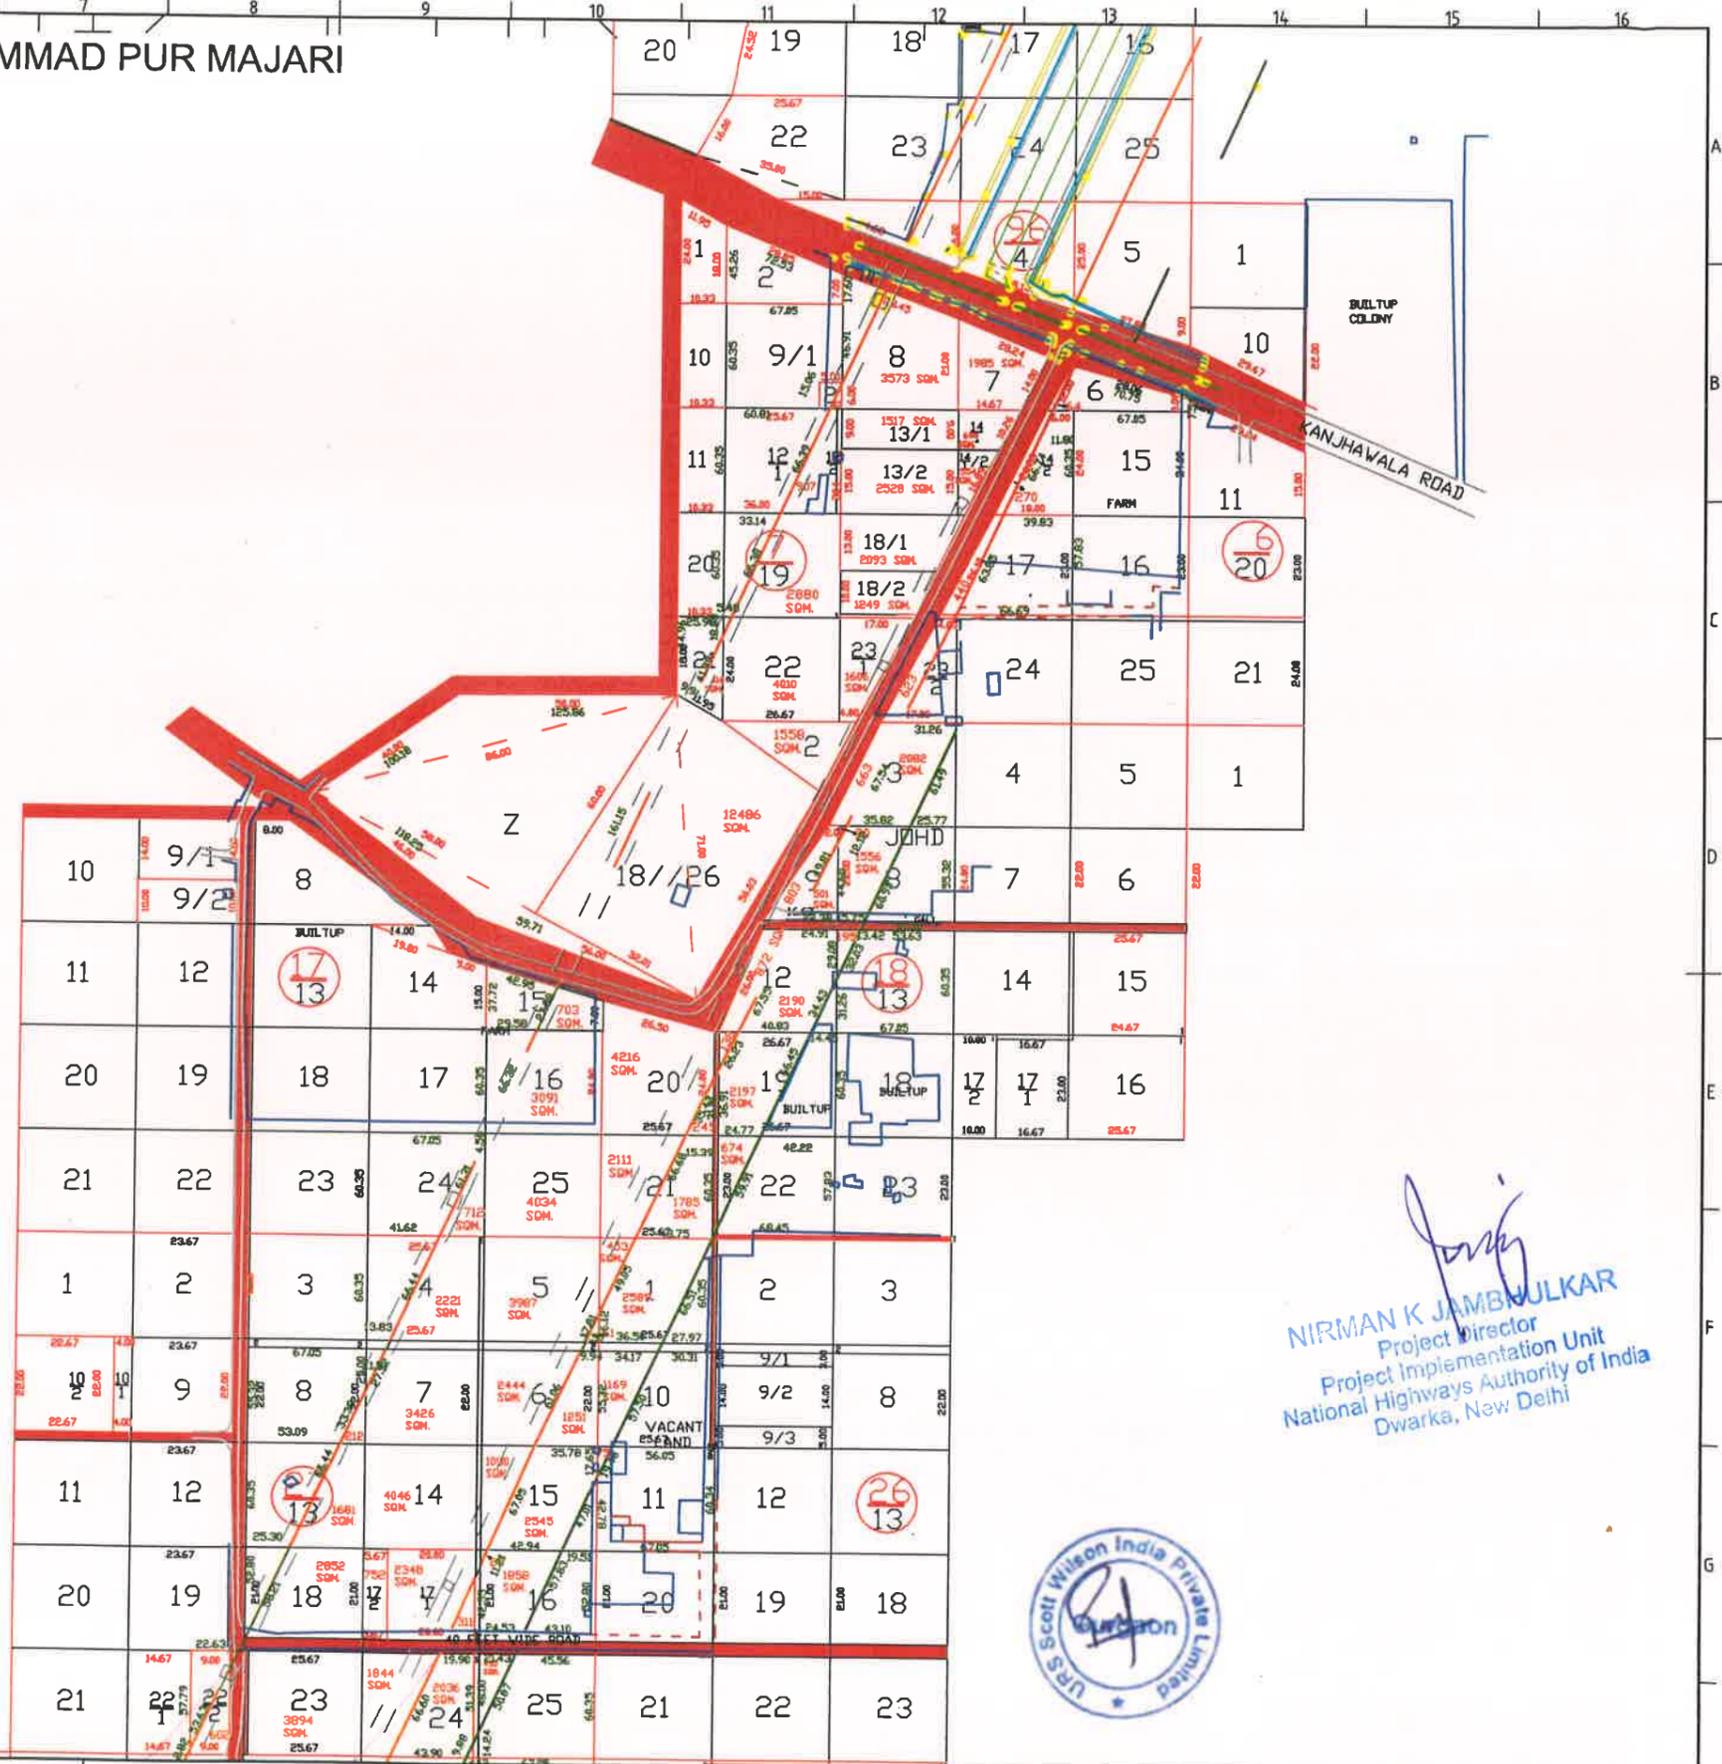

*Nirman K Jambhulkar*  
 Project Director  
 Project Implementation Unit  
 National Highways Authority of India  
 Dwarka, New Delhi




**LEGEND**

- Addi. ROW —
- Prop. ROW —
- VILL. BOUND. - - -
- Dimensions 0.00
- Box Size 26.6

REV	DATE	DESCRIPTION OF REVISION


SCALE: - 1 2 3 4 5 6 7 8 9 10 11 12 13 14 15 16	CLIENT-  NATIONAL HIGHWAYS AUTHORITY OF INDIA (NHAI)	CONSULTANTS- <b>URS AECOM</b> <small>URS Scott Wilson India Pvt. Ltd. In Association with                  AECOM India Private Limited                  19th Floor, Tower C, Building No. 5, Cyber Towers DLF Cyber City, Phase-III                  Gurgaon-122002, Haryana, India</small>	PROJECT- CONSULTANCY SERVICES FOR PREPARATION OF DETAILED PROJECT REPORT FOR DEVELOPMENT OF URBAN EXTENSION ROAD (UER-II)	TITLE <b>LAND ACQUISITION PLAN                  MOHAMMAD PUR MAJARI</b>
				DWG NO.: - URS-60542289-FD-DWG-CR- PAPER: - A3

# MOHAMMAD PUR MAJARI

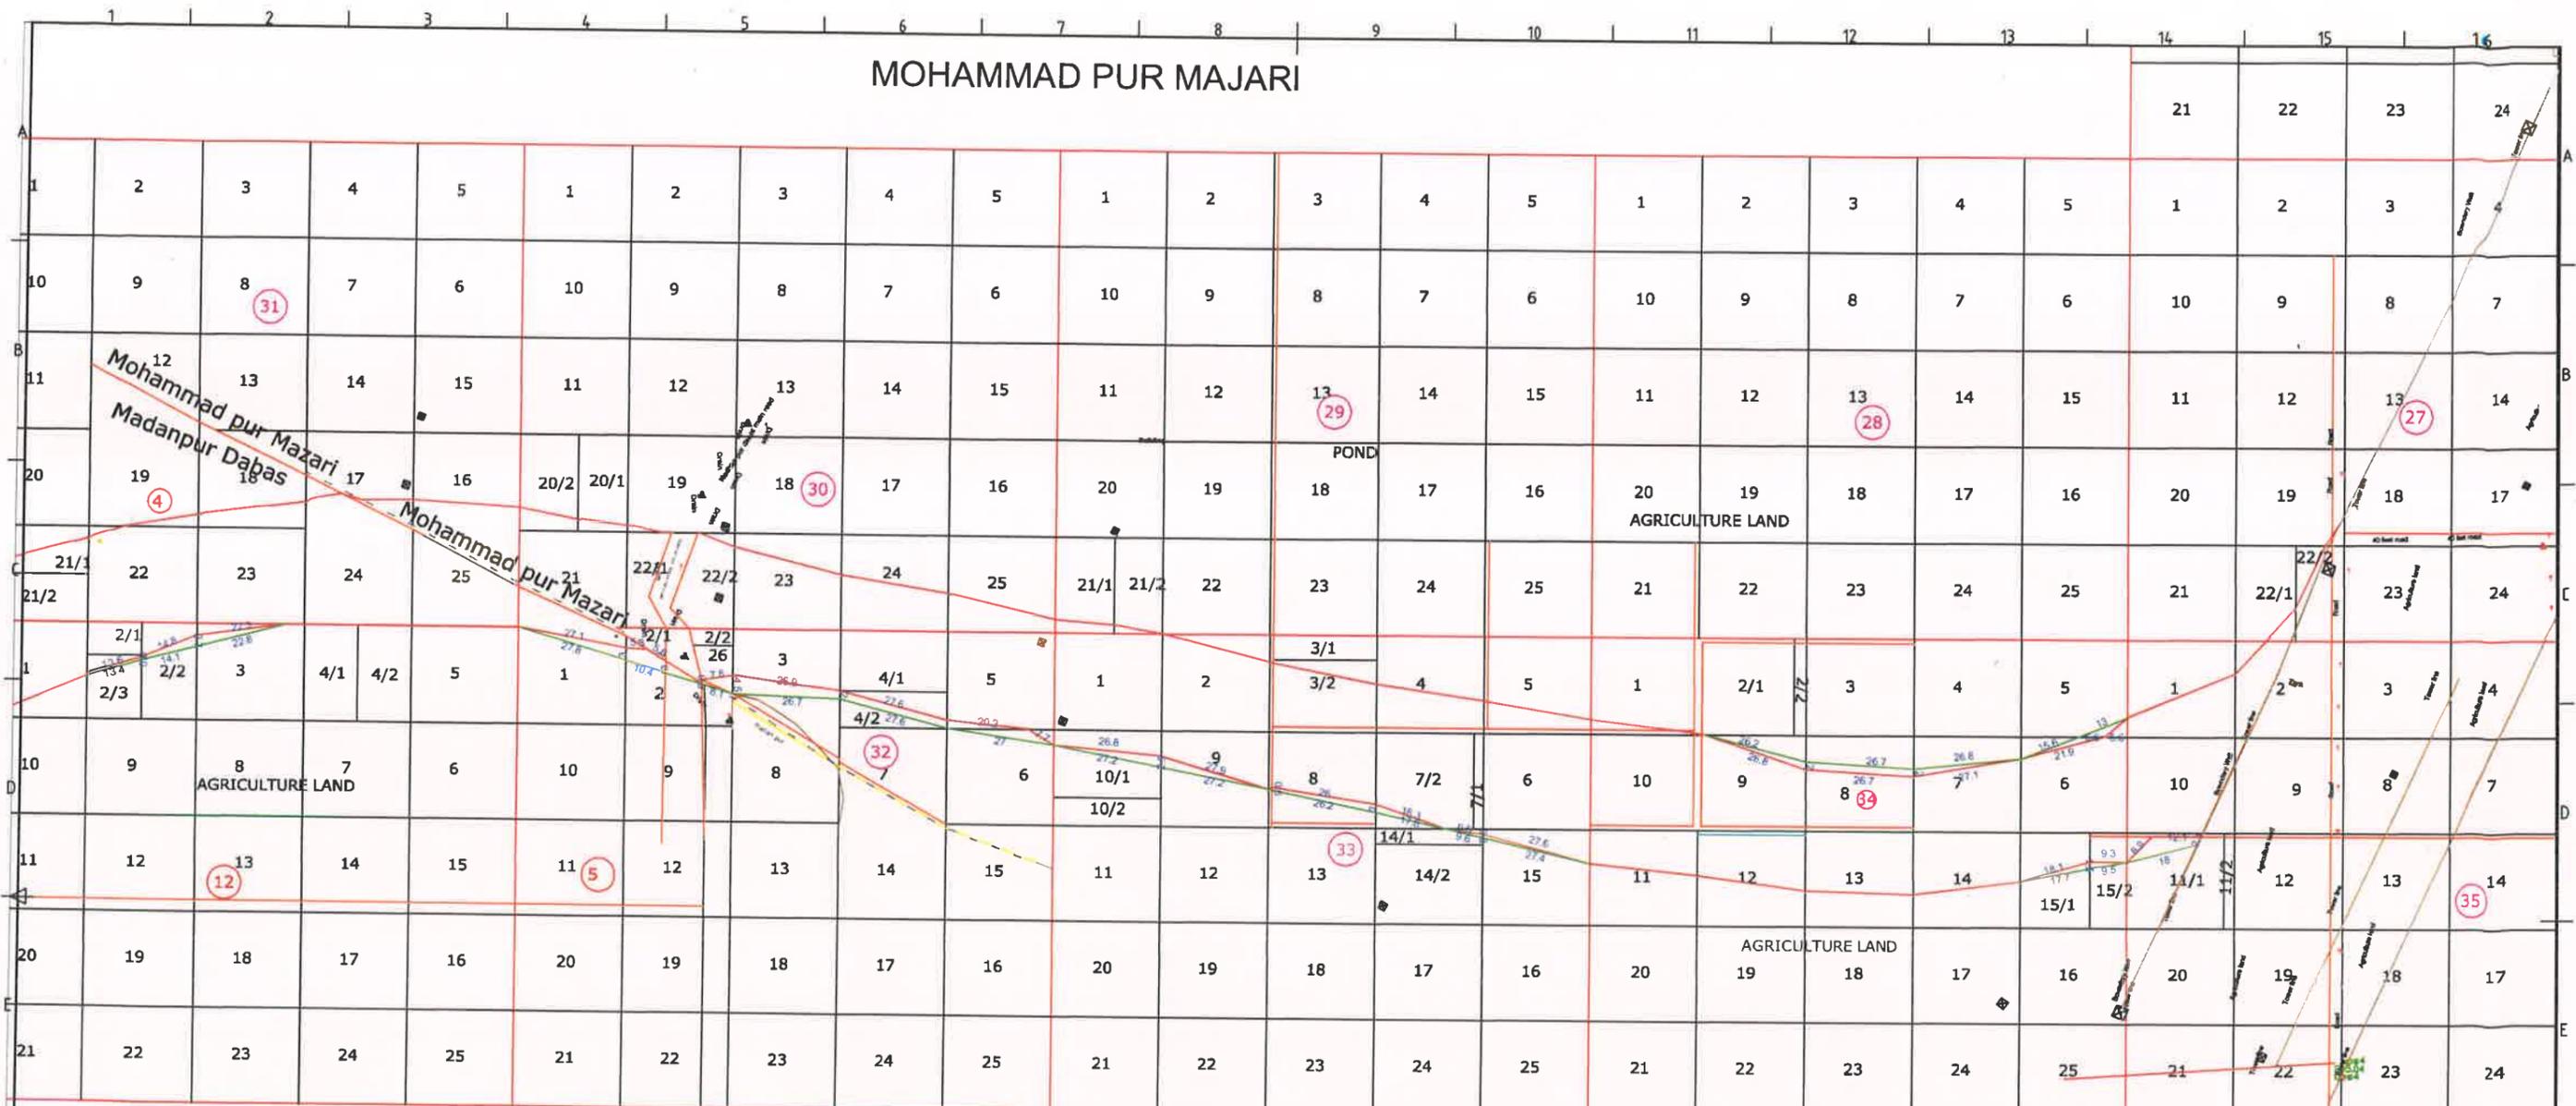

### LEGEND


- Addi. ROW —
- Prop. ROW —
- VILL. BOUND. - - -
- Dimensions 0.00
- Box Size 26.8

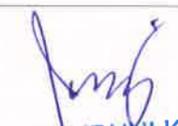  
**NIRMAN K JAMBHULKAR**  
 Project Director  
 Project Implementation Unit  
 National Highway Authority of India



REV	DATE	DESCRIPTION OF REVISION

SCALE:	 <b>NATIONAL HIGHWAYS AUTHORITY OF INDIA (NHAI)</b>	CONSULTANTS:- <b>URS AECOM</b> <small>URS South Western India Pvt. Ltd. in Association with AECOM India Private Limited          15th Floor, Tower K, Building No-5, Cyber Towers DLF Cyber City, Phase III          Gurgaon-122002, Haryana, India</small>	PROJECT:- <b>CONSULTANCY SERVICES FOR PREPARATION OF DETAILED PROJECT REPORT FOR DEVELOPMENT OF URBAN EXTENSION ROAD (UER-II)</b>	TITLE: <b>LAND ACQUISITION PLAN MOHAMMAD PUR MAJARI</b>	DWG NO:- URS-60542289-FD-DWG-CR- PAGE - A3
--------	--	---	--	--	---

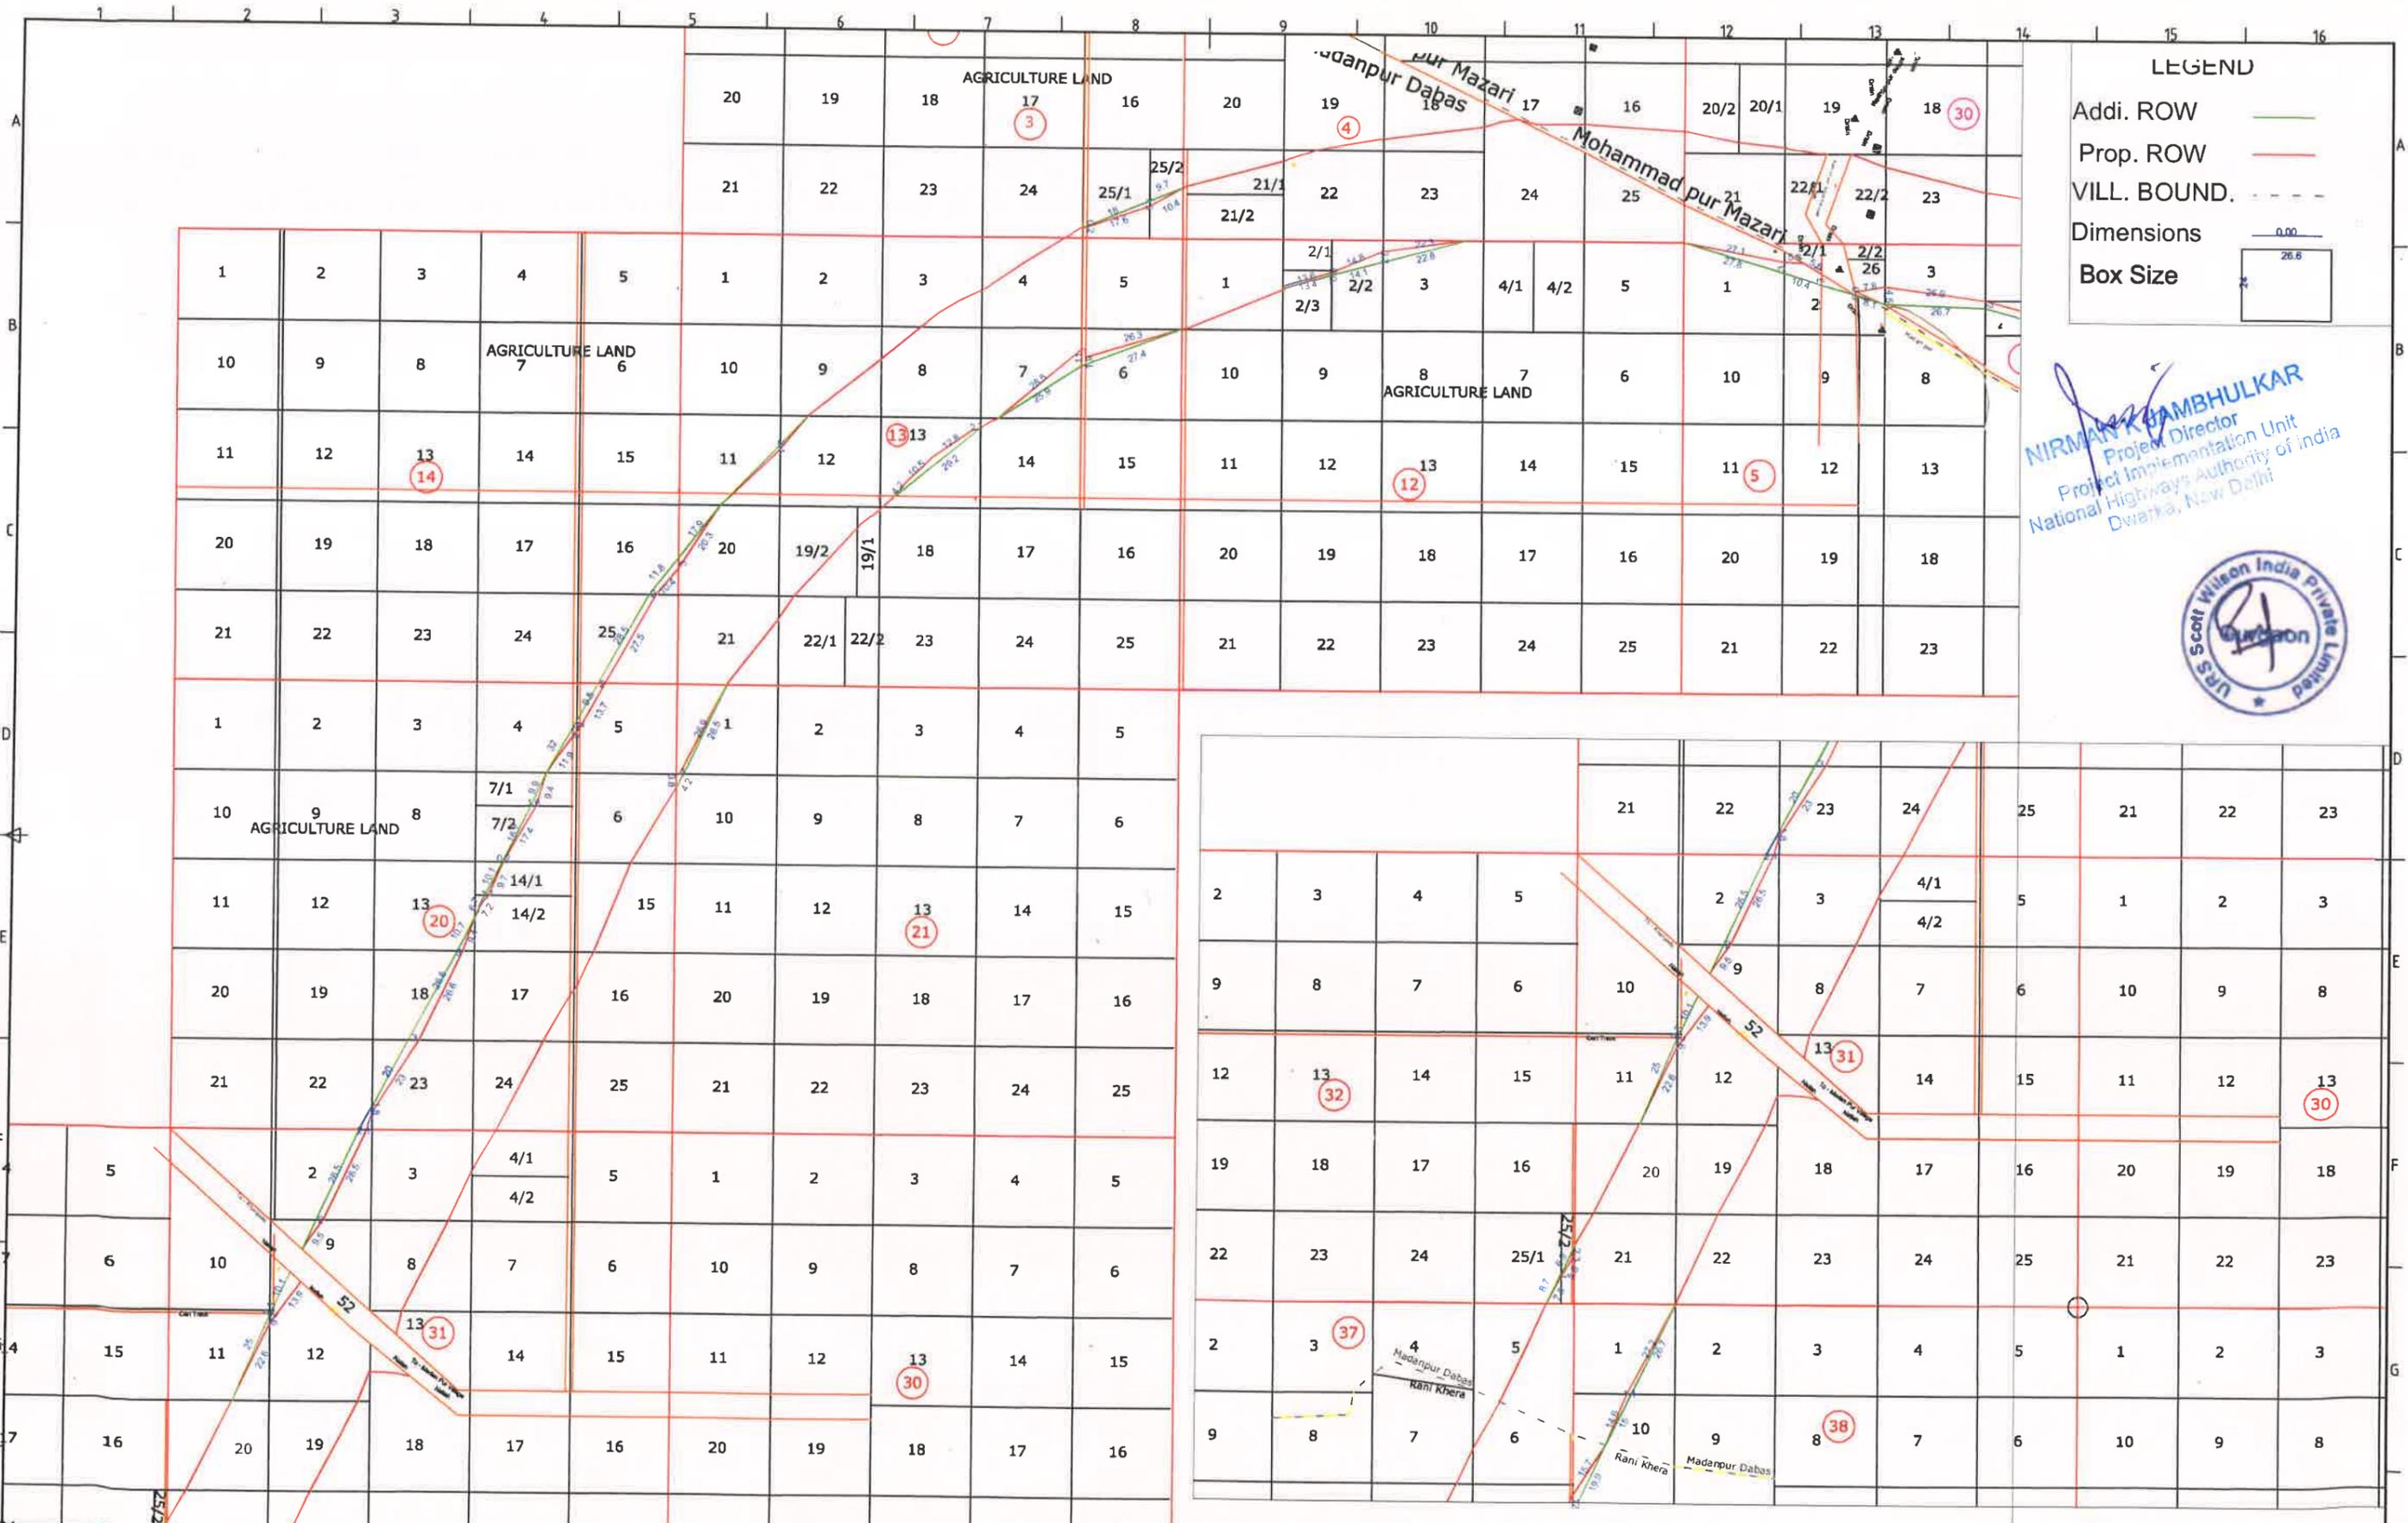

**LEGEND**

Addi. ROW	
Prop. ROW	
VILL. BOUND.	
Dimensions	
Box Size	

**NIRMAN KAMBHULKAR**  
 Project Director  
 Project Implementation Unit  
 National Highways Authority of India  
 Dwarka, New Delhi



REV	DATE	DESCRIPTION OF REVISION


SCALE: 1:2500

CLIENT:  
  
 NATIONAL HIGHWAYS AUTHORITY OF INDIA (NHAI)

CONSULTANTS:  
**URS AECOM**  
 URS Scott Wilson India Pvt. Ltd. In Association with  
 AECOM India Private Limited  
 19th Floor, Tower C, Embassy, No. 5, Cyber Towers DLF Cyber City, Phase III  
 Gurgaon, Haryana 122002, India

PROJECT:  
 CONSULTANCY SERVICES FOR PREPARATION  
 OF DETAILED PROJECT REPORT FOR DEVELOPMENT  
 OF URBAN EXTENSION ROAD (UER-II)

TITLE:  
**LAND ACQUISITION PLAN  
 MADAN PUR**  
 DWG NO.: URS-60542289-FD-DWG-CR  
 PAPER: A3

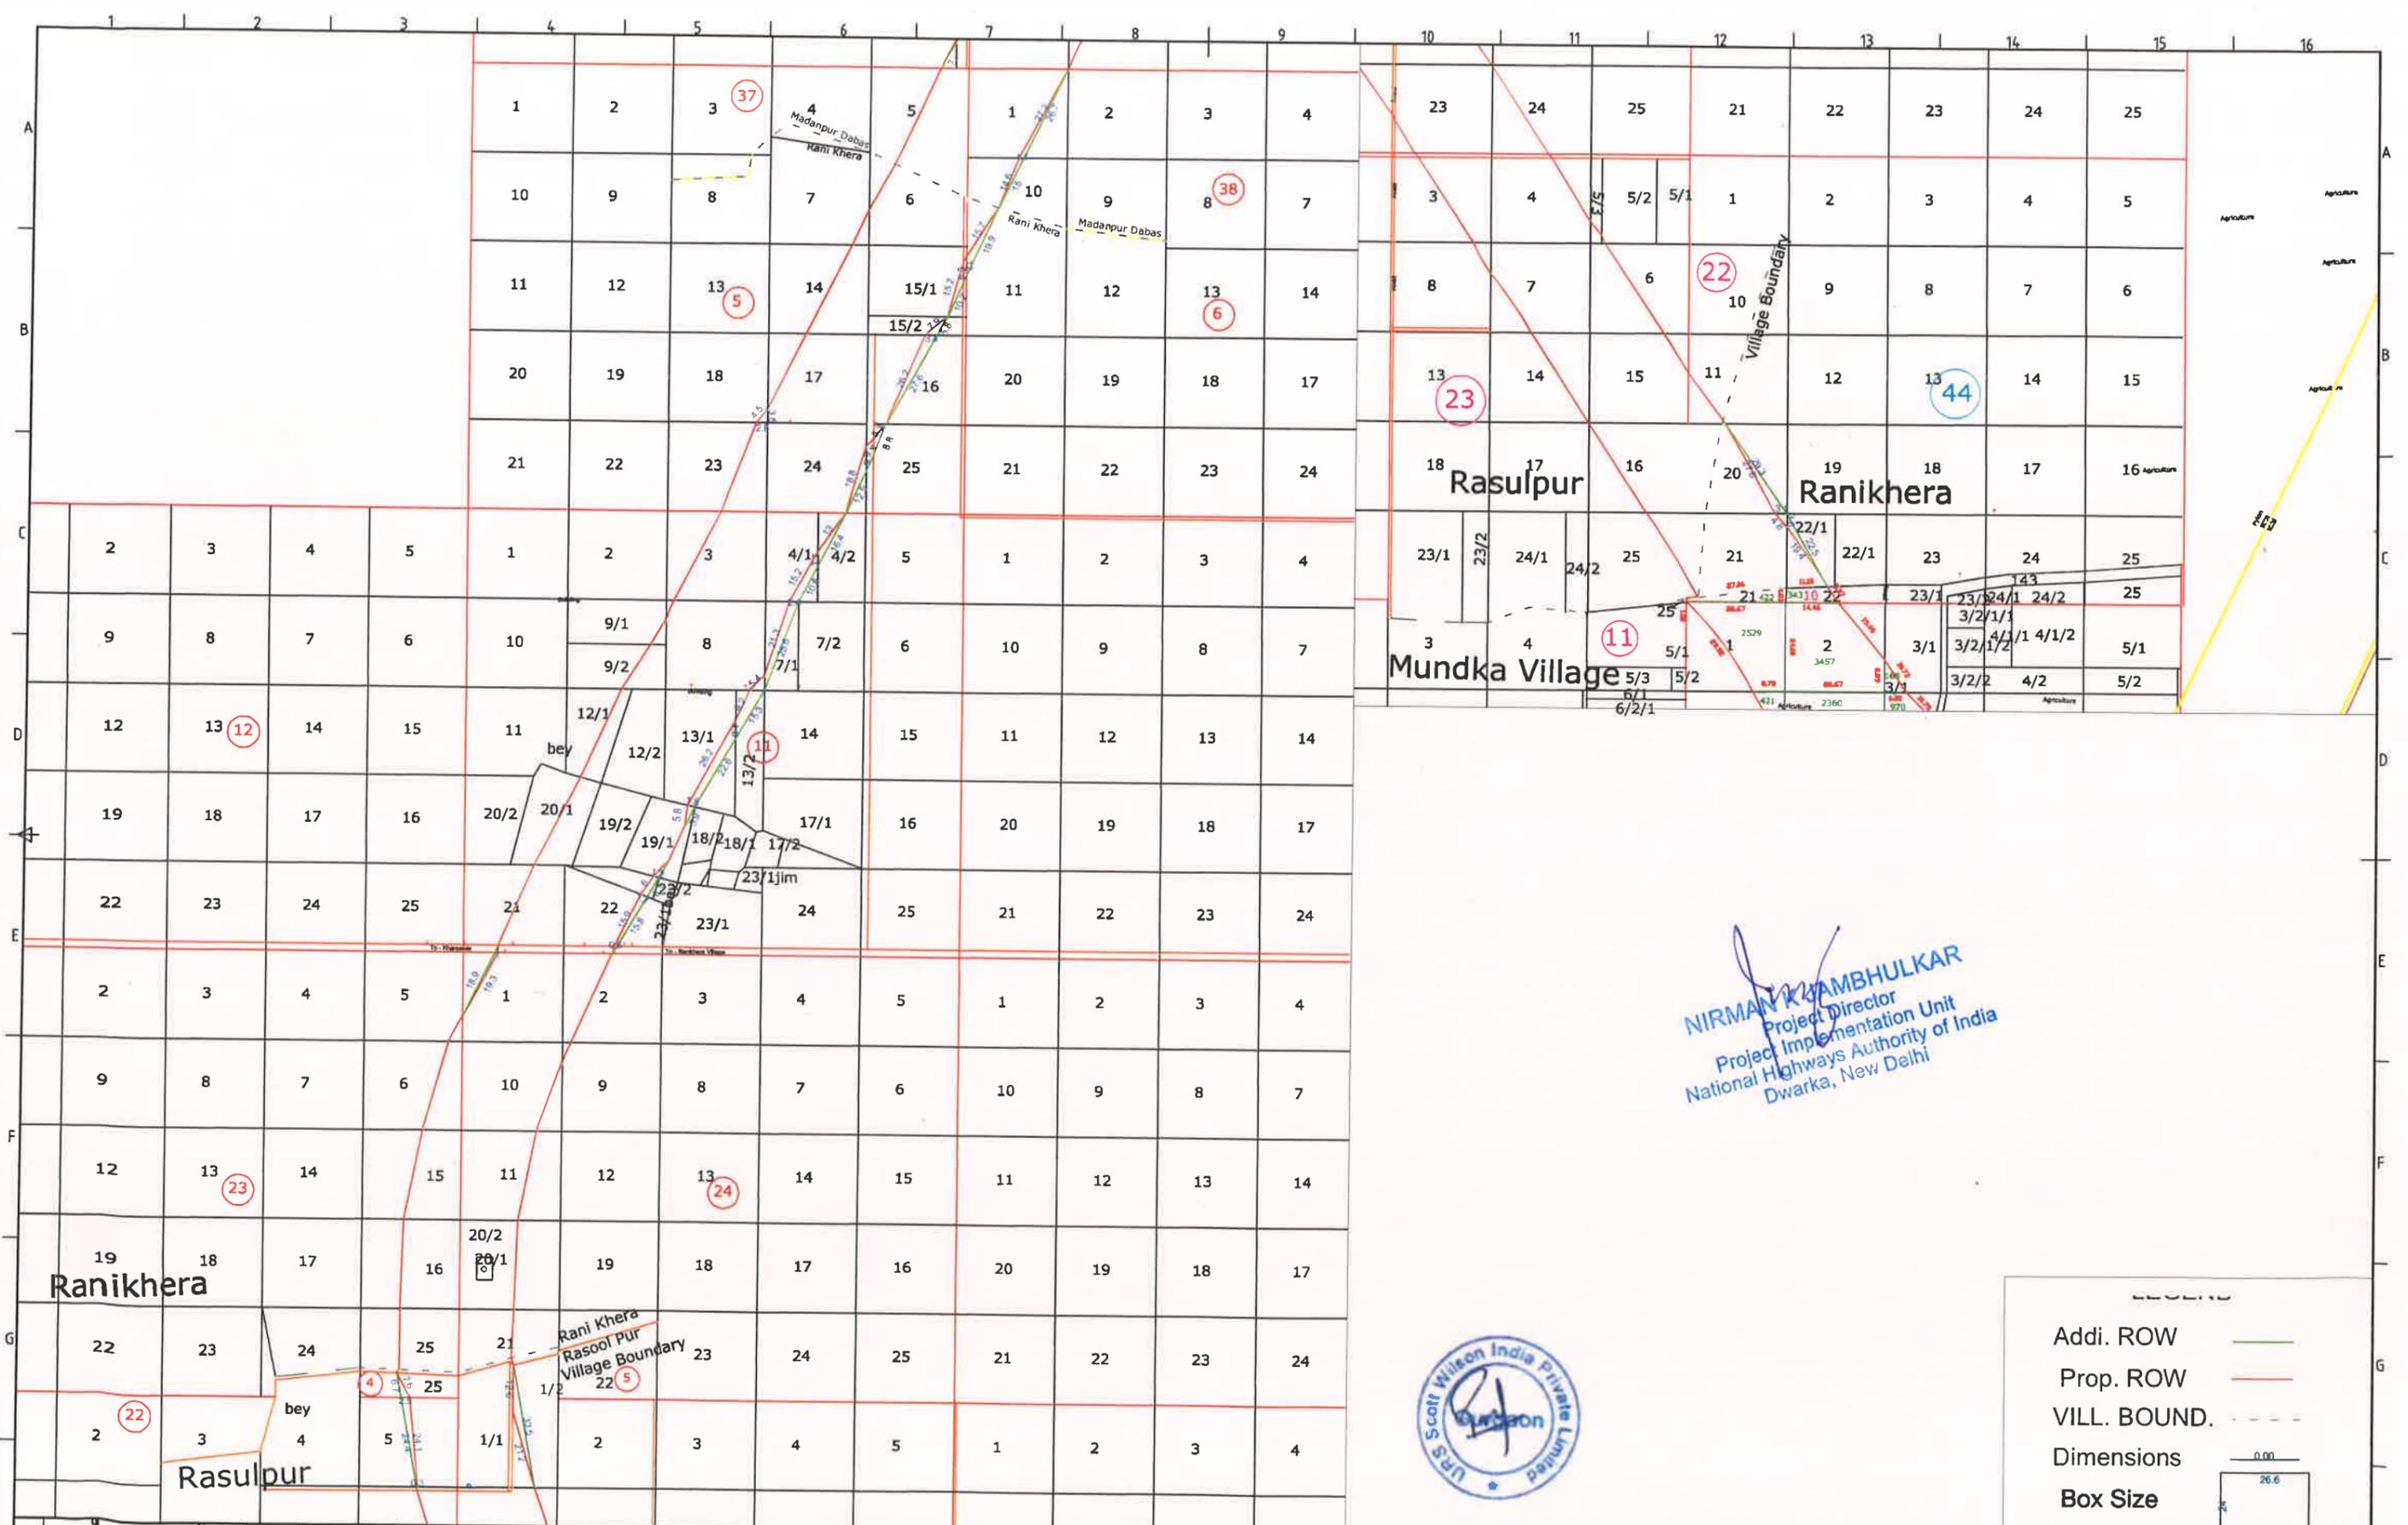

**NIRMAN KAMBHULKAR**  
 Project Director  
 Project Implementation Unit  
 National Highways Authority of India  
 Dwarka, New Delhi



Addi. ROW	— (Green line)
Prop. ROW	— (Red line)
VILL. BOUND.	- - - (Dashed line)
Dimensions	0.00
Box Size	26.6

REV	DATE	DESCRIPTION OF REVISION

SCALE - 1:10000

CLIENT - NATIONAL HIGHWAYS AUTHORITY OF INDIA (NHA)


CONSULTANTS - **URS AECOM**  
URS Scott Wilson India Pvt. Ltd. In Association with  
 AECOM India Private Limited  
 15th Floor, Tower 1, Building No. 15, Cyber Towers, DLF Cyber City, Phase-II  
 Gurgaon-122002, Haryana, India

PROJECT - CONSULTANCY SERVICES FOR PREPARATION OF DETAILED PROJECT REPORT FOR DEVELOPMENT OF URBAN EXTENSION ROAD (UER-II)

TITLE - **LAND ACQUISITION PLAN RANI KHERA**

DWG NO. - URS-60542289-FD-DWG-CR

PAPER - A3

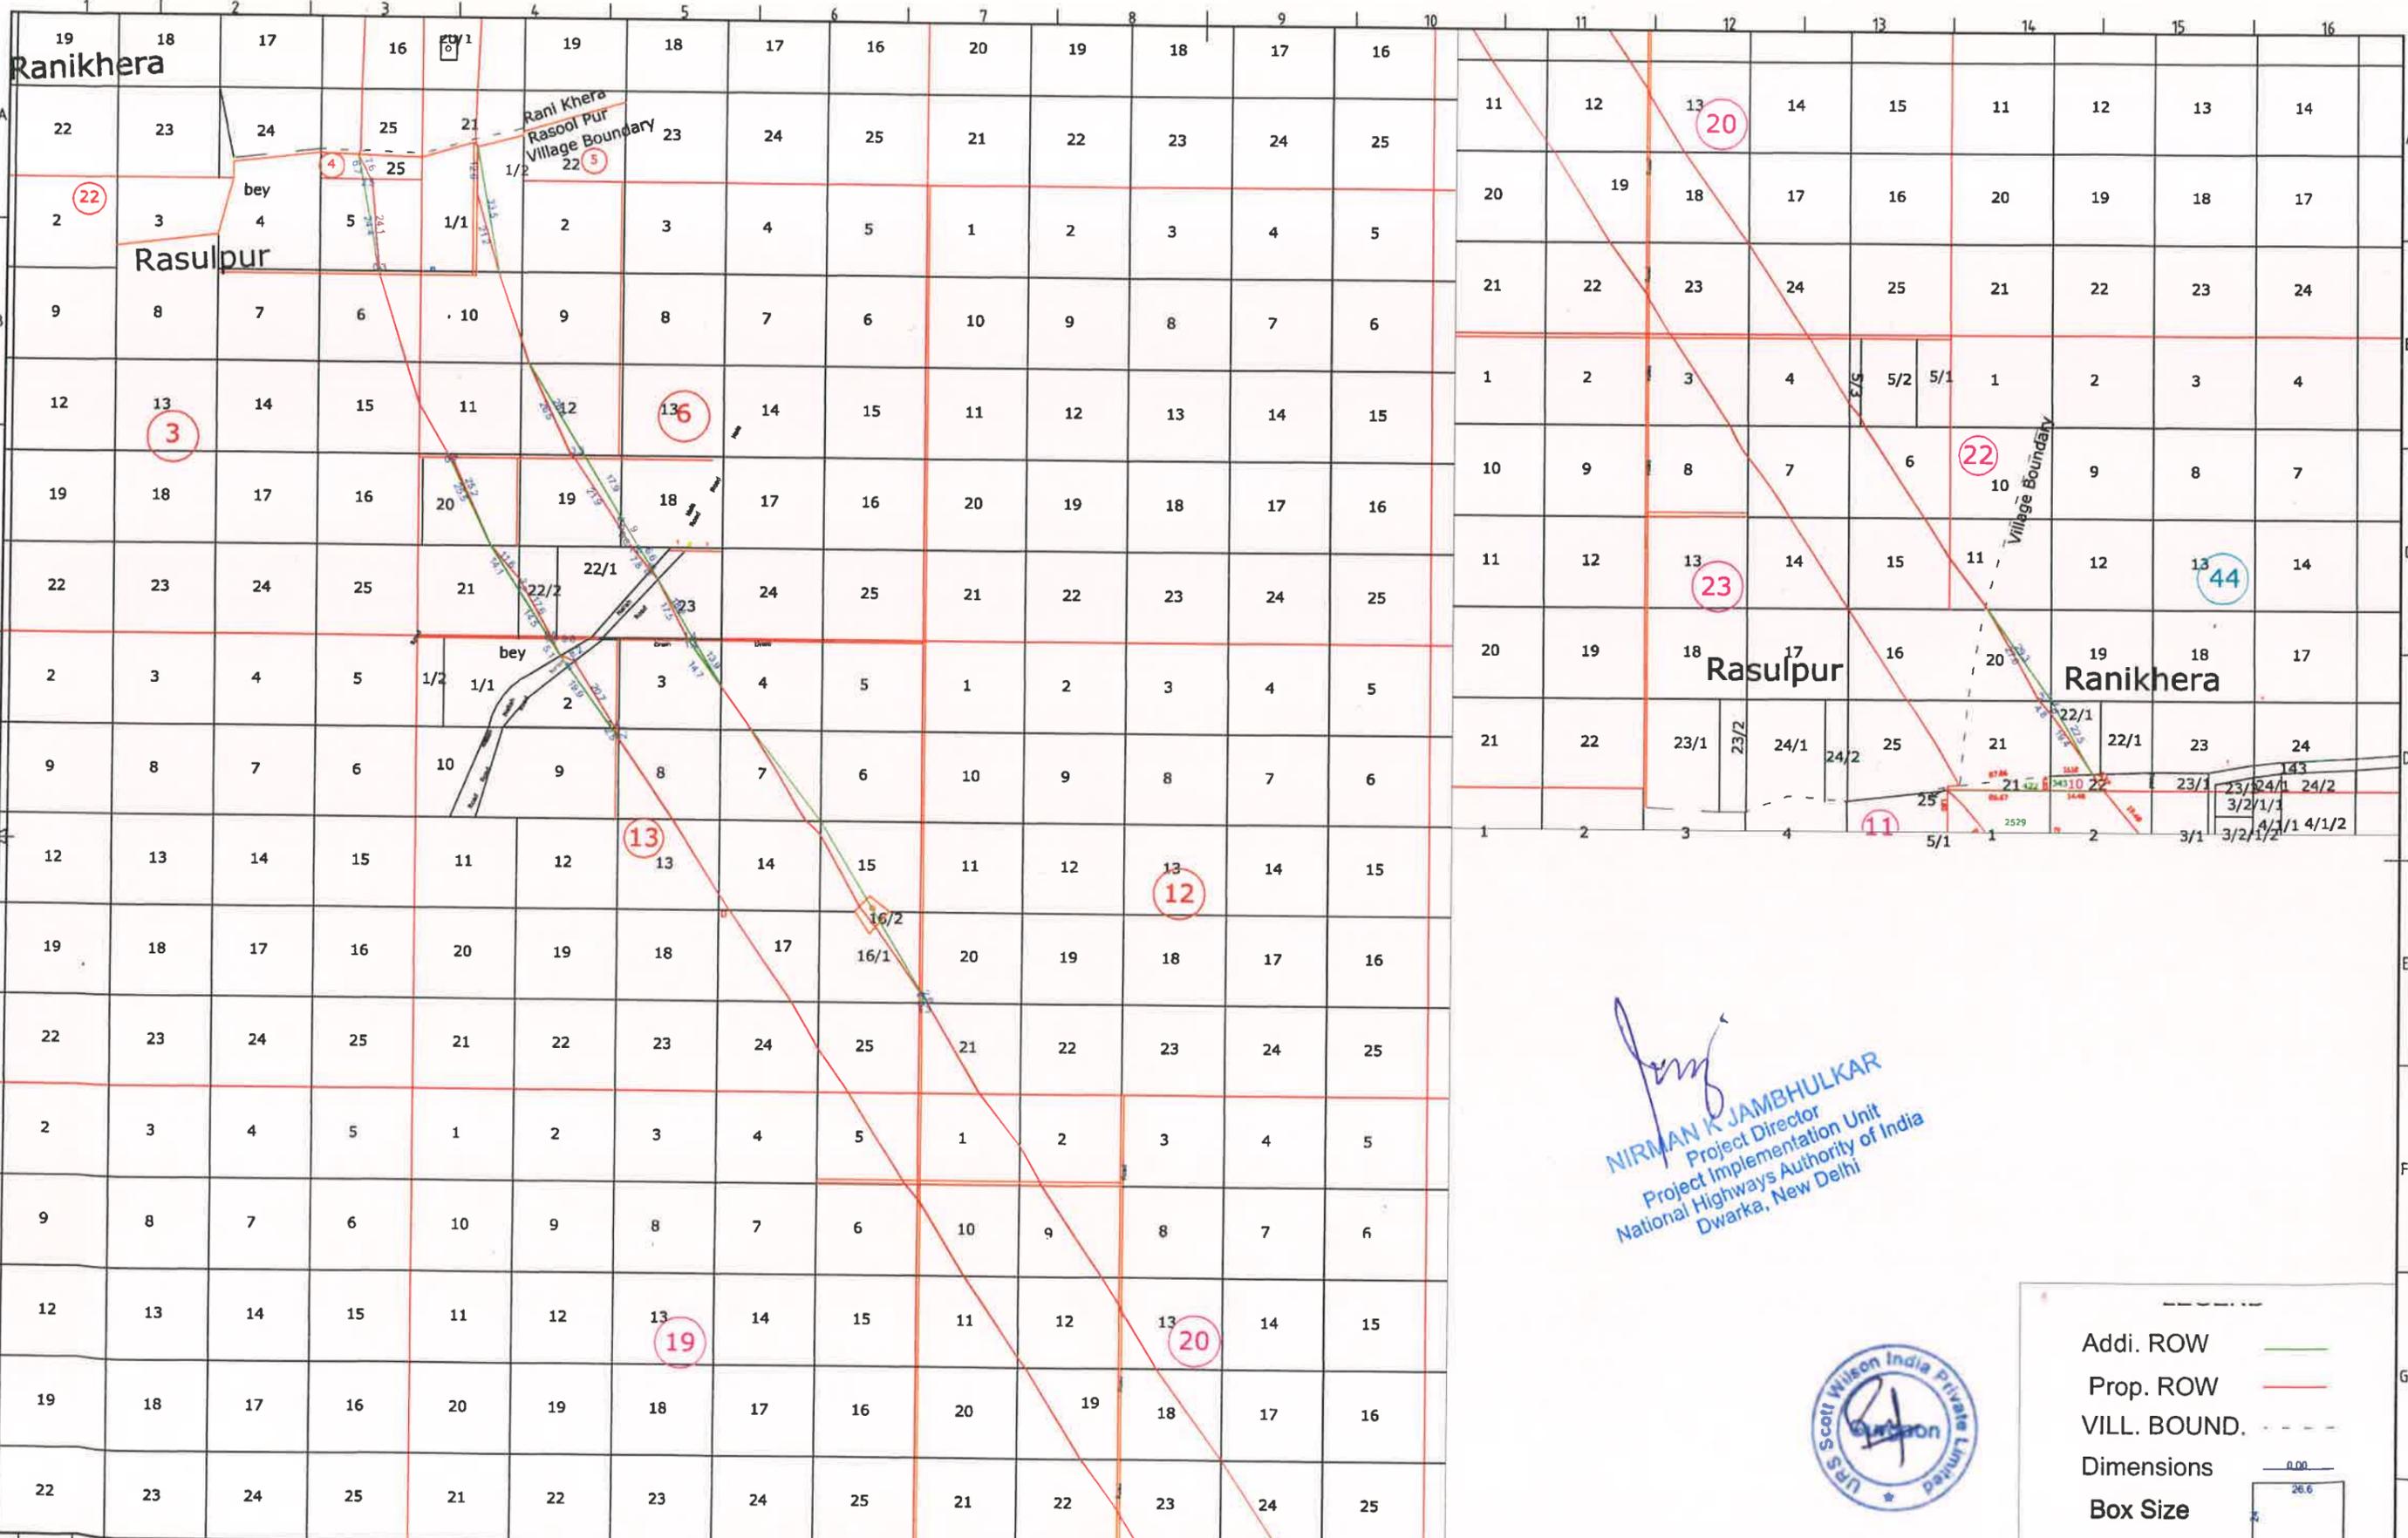

*Nirman K Jambhulkar*  
**NIRMAN K JAMBHULKAR**  
 Project Director  
 Project Implementation Unit  
 National Highways Authority of India  
 Dwarka, New Delhi



Addi. ROW	—
Prop. ROW	—
VILL. BOUND.	- - -
Dimensions	0.00
Box Size	26.6

REV	DATE	DESCRIPTION OF REVISION

SCALE -


CLIENT - NATIONAL HIGHWAYS AUTHORITY OF INDIA (NHAI)

CONSULTANTS - **URS AECOM**  
 URS Scott Wilson India Pvt. Ltd. In Association with  
 AECOM India Private Limited  
 4th Floor, Tower A, Building No. 5, Cyber Towers DLF Cyber City, Phase III  
 Gurgaon-122002, Haryana, India

PROJECT - CONSULTANCY SERVICES FOR PREPARATION OF DETAILED PROJECT REPORT FOR DEVELOPMENT OF URBAN EXTENSION ROAD (UER-II)

TITLE: **LAND ACQUISITION PLAN RANI KHERA**

DWG NO: - URS-60542289-FD-DWG-CR- PAPER - A3

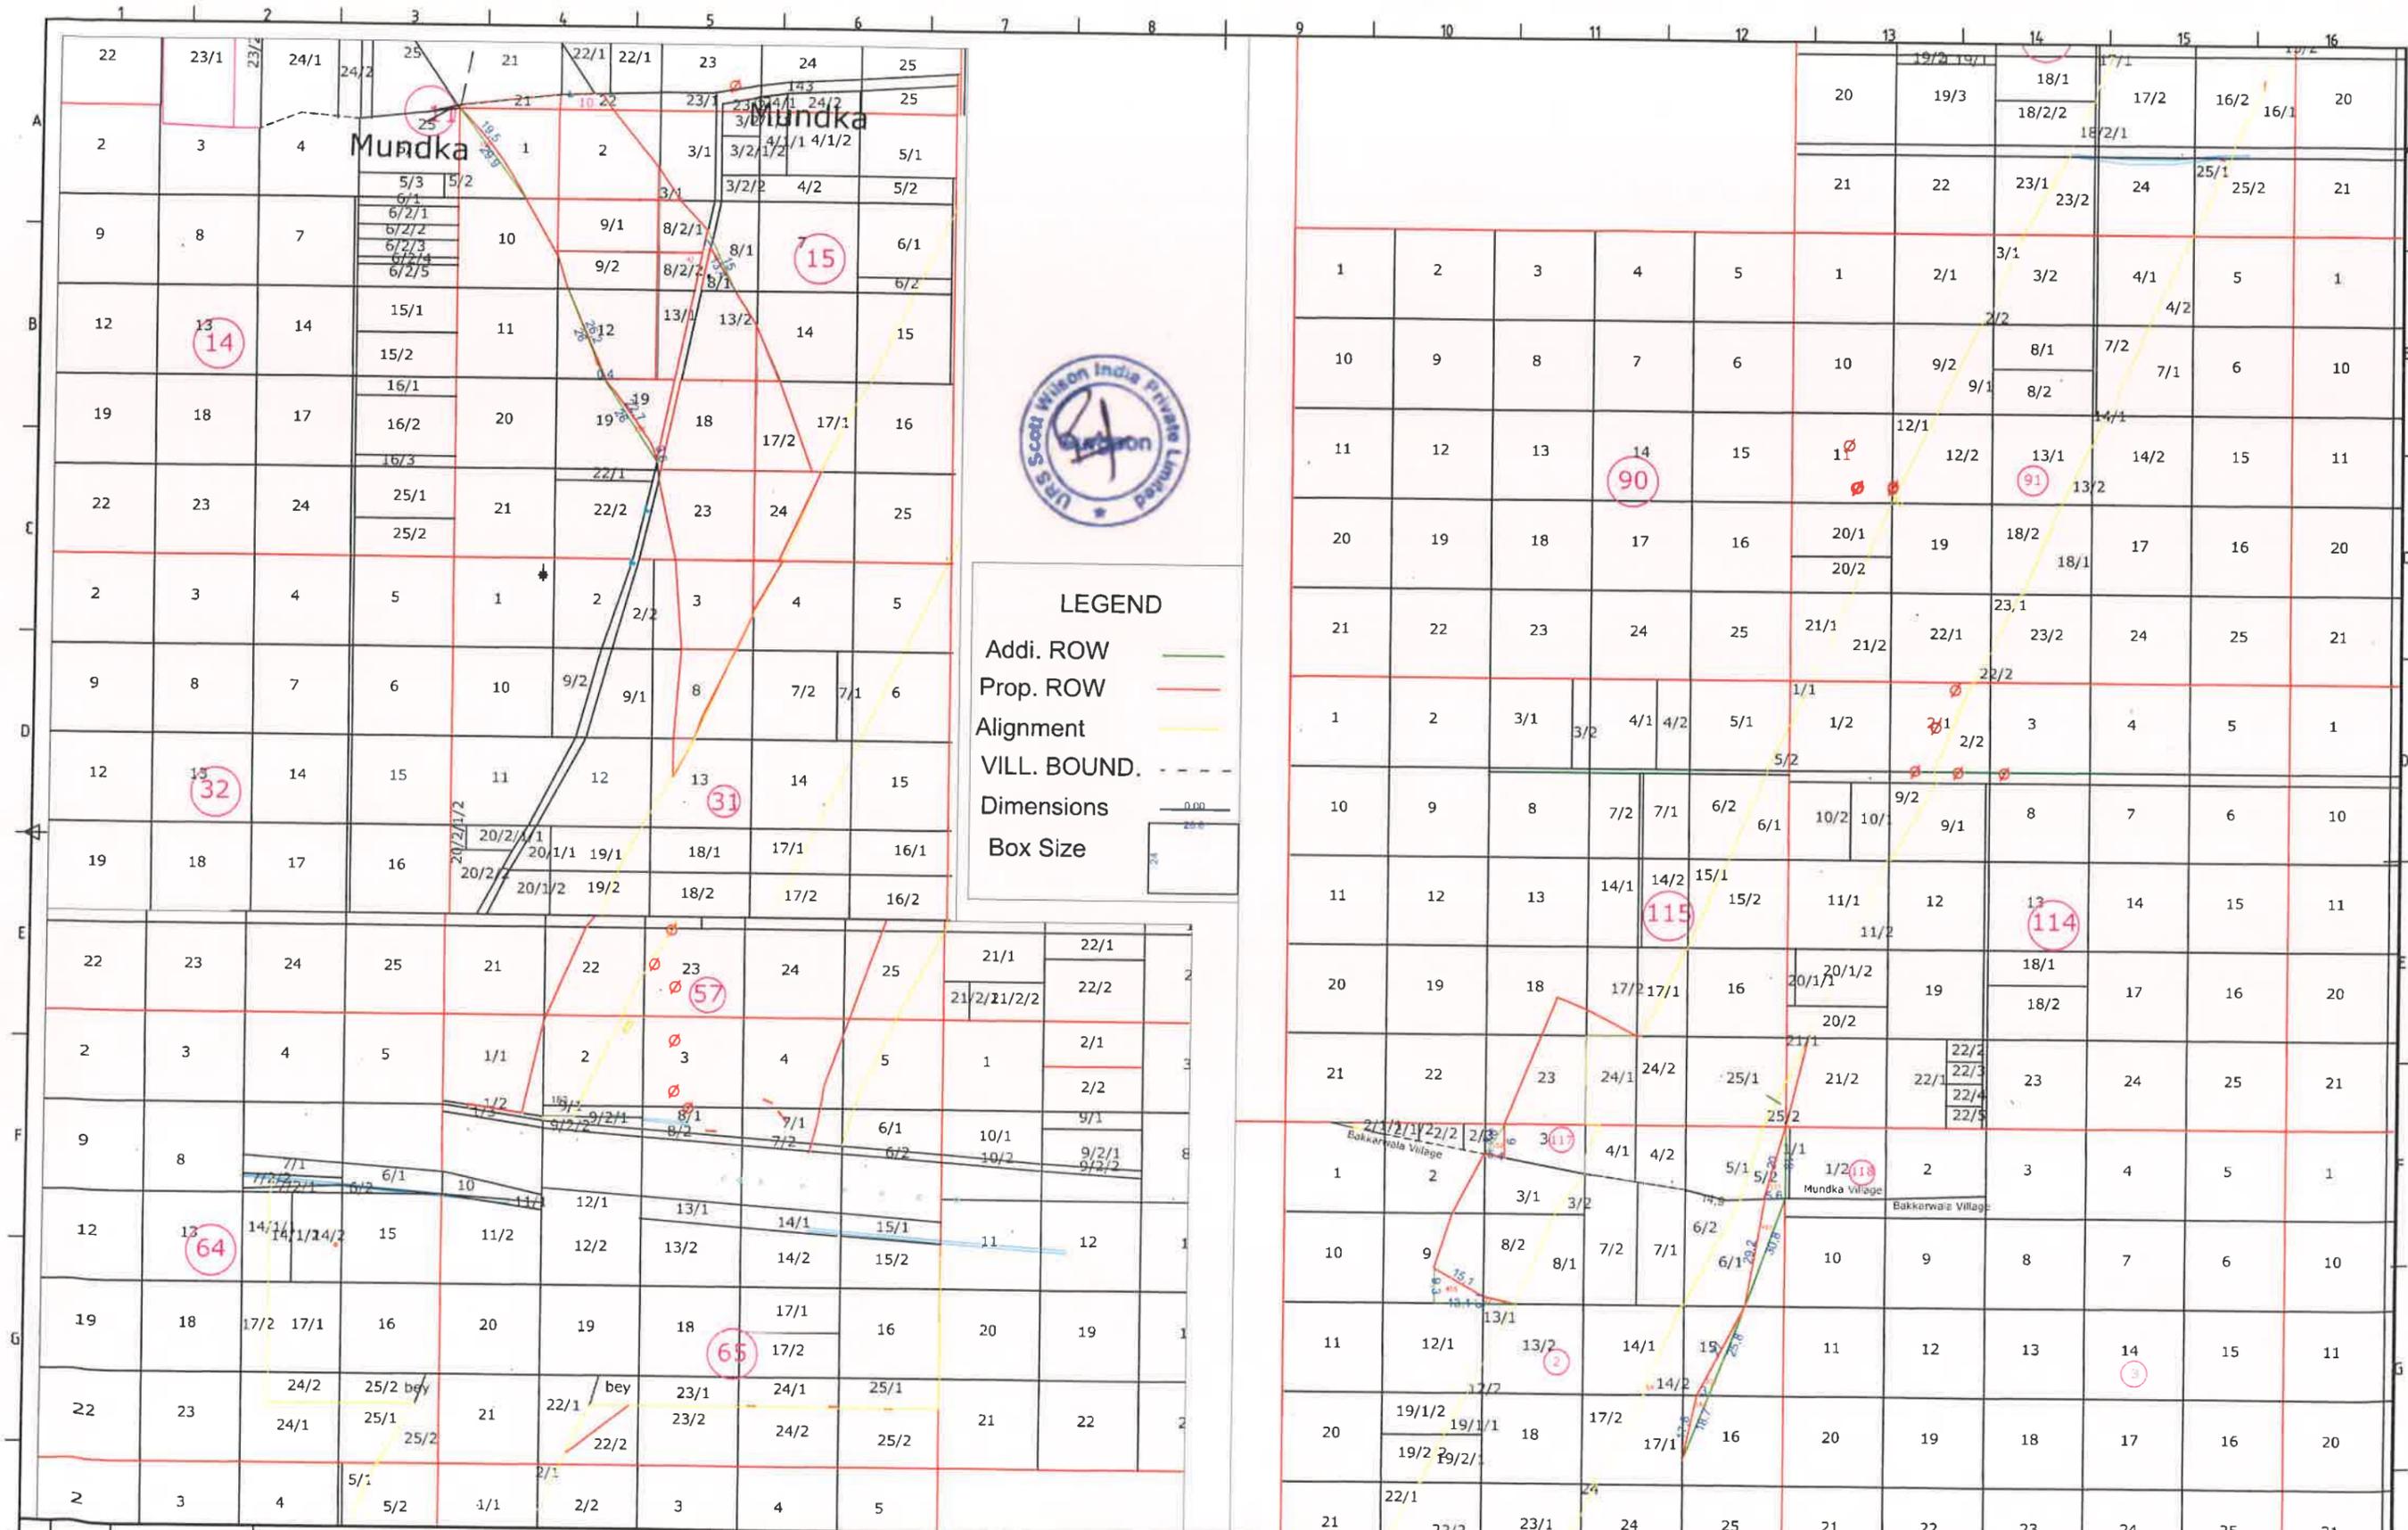

**LEGEND**

- Addi. ROW —
- Prop. ROW —
- Alignment —
- VILL. BOUND. - - -
- Dimensions 0.00
- Box Size 25

REV	DATE	DESCRIPTION OF REVISION


SCALE:   
  
**NIRMAN K. JAMBHULKAR**  
 Project Director  
 Project Implementation Unit  
 National Highways Authority of India  
 Dwarka, New Delhi

CLIENT:   
  
**NATIONAL HIGHWAYS AUTHORITY OF INDIA (NHAI)**

CONSULTANTS:   
  
**URS AECOM**  
 URS Scott Wilson India Pvt. Ltd. In Association with  
 AECOM India Private Limited  
 1st Floor, Tower C, Building No. 3, Cyber Terrace, DLF Cyber City, Phase III  
 Gurgaon, 122002, Haryana, India

PROJECT:   
**CONSULTANCY SERVICES FOR PREPARATION OF DETAILED PROJECT REPORT FOR DEVELOPMENT OF URBAN EXTENSION ROAD (UER-II)**

TITLE:   
**LAND ACQUISITION PLAN MUNDKA**  
 DWG NO.: - URS-60542289-FD-DWG-CR-  
 PAPER: - A3

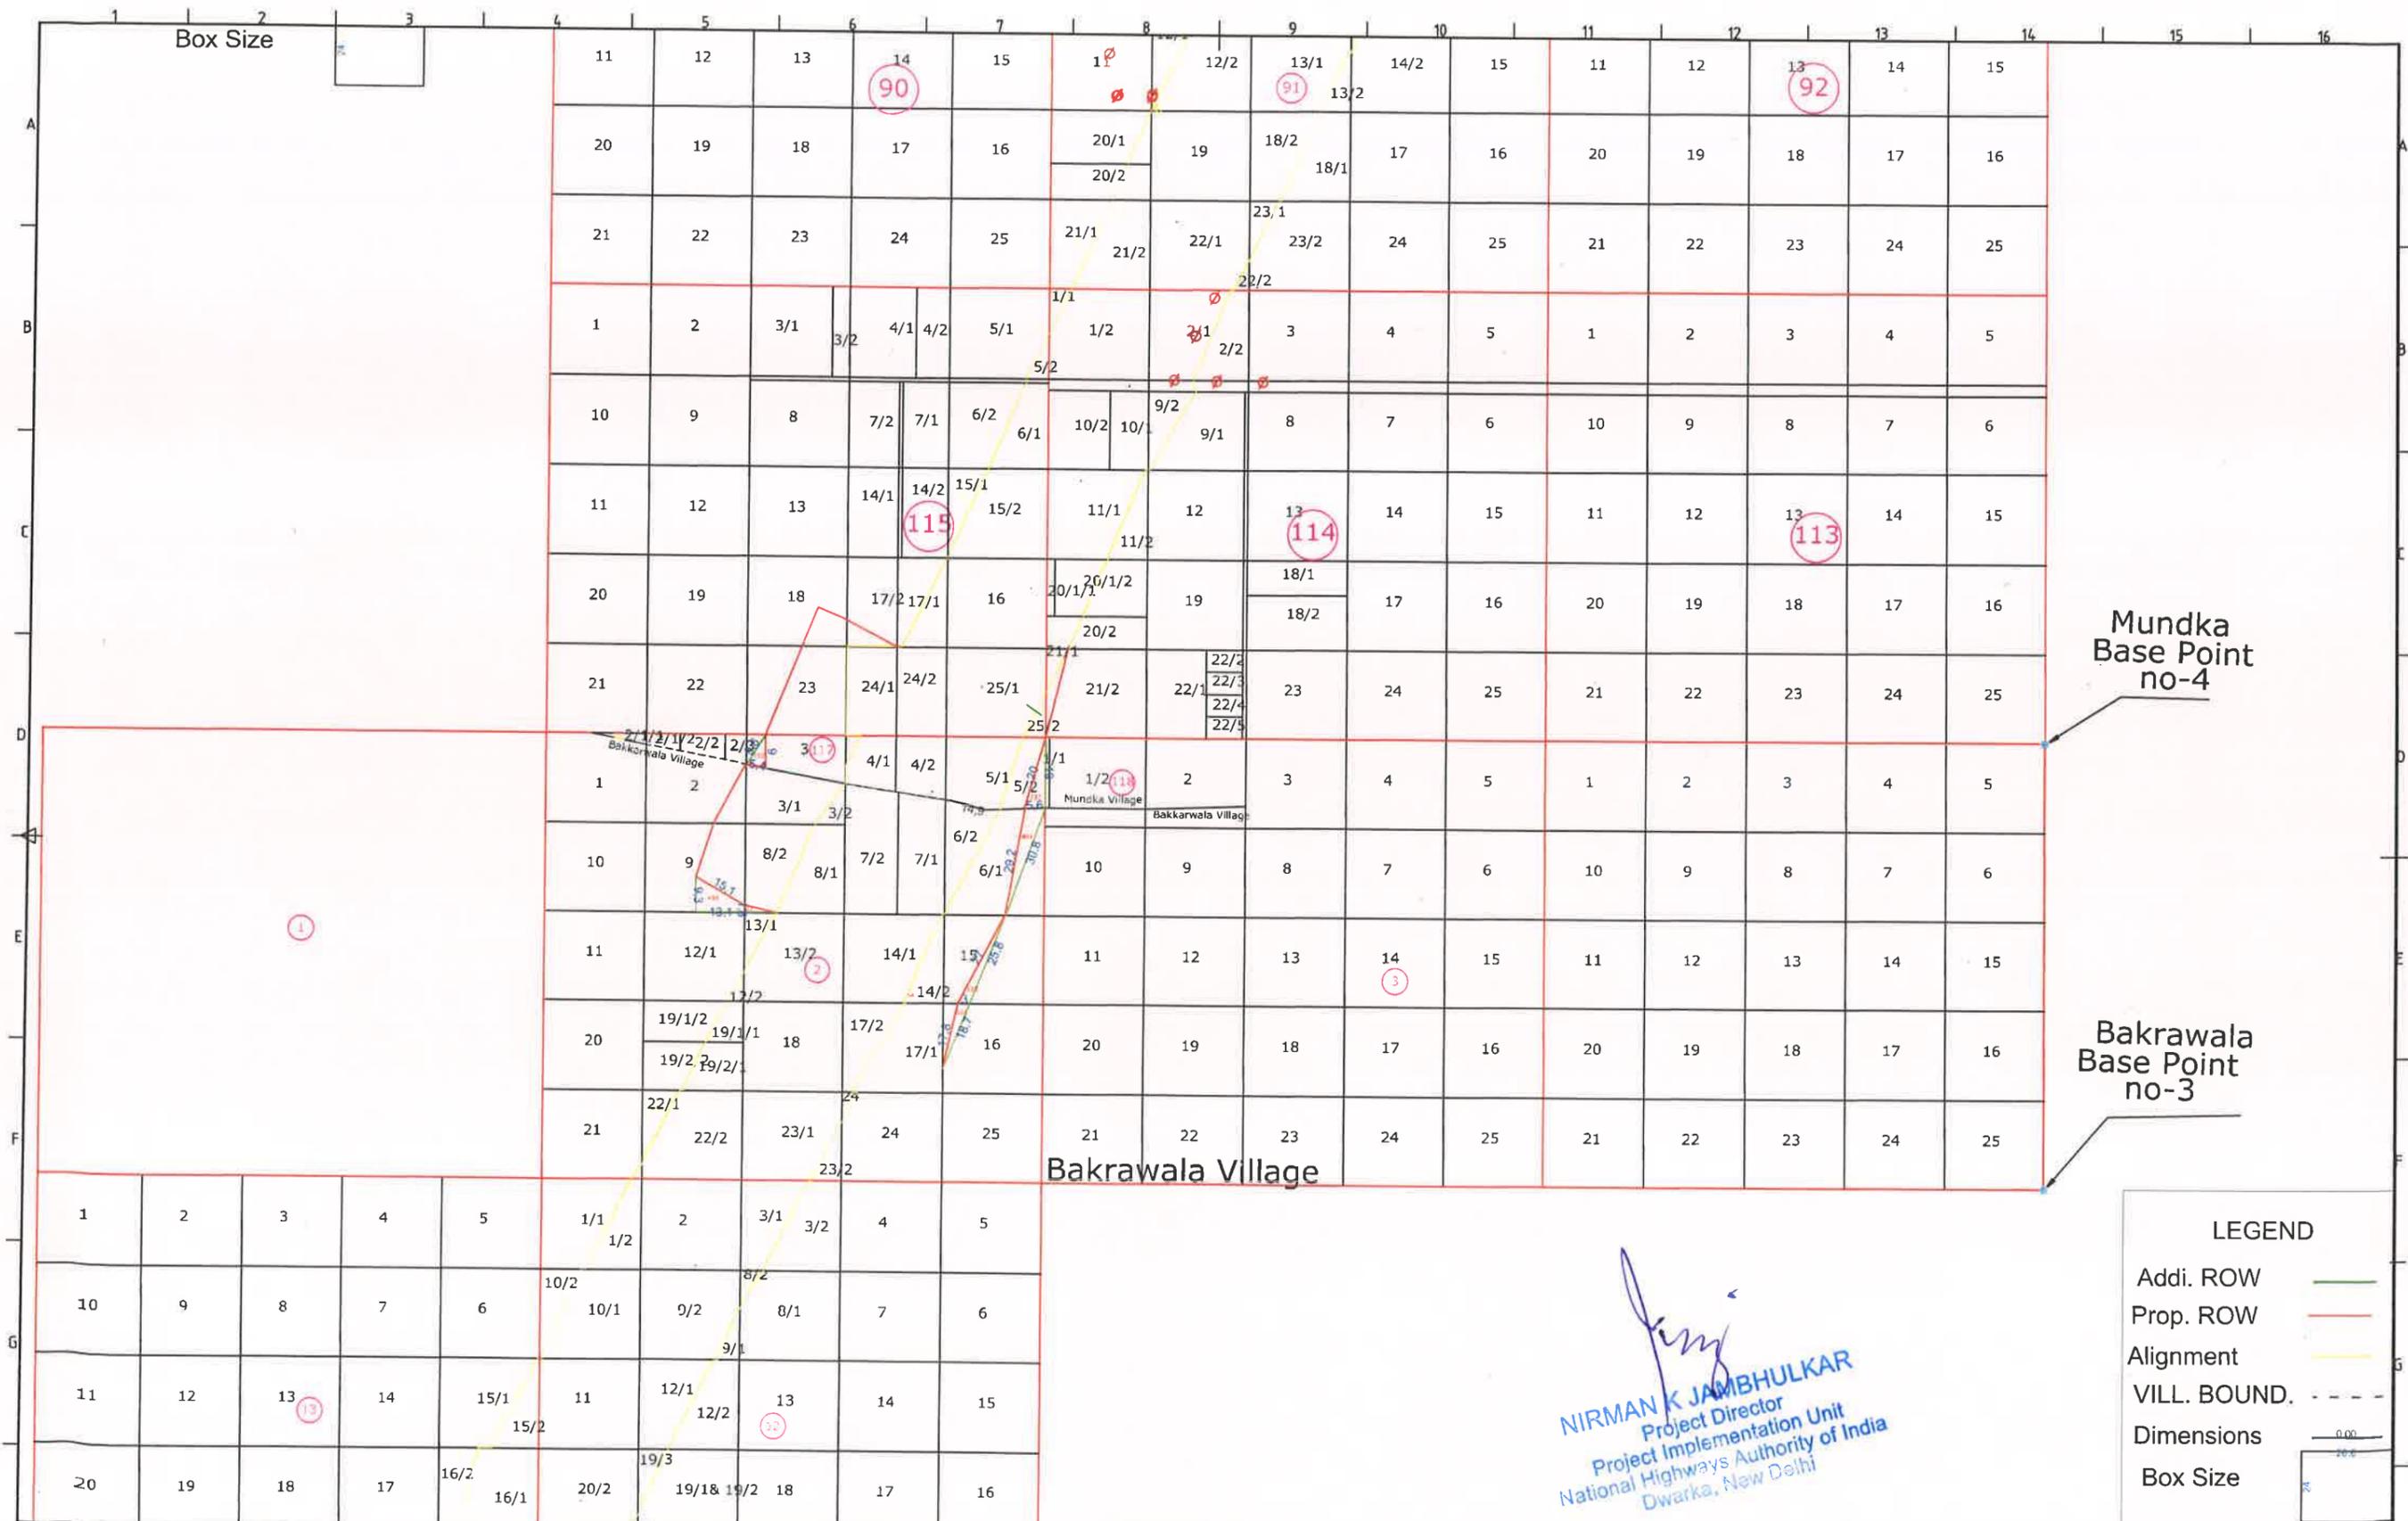

Mundka Base Point no-4

Bakrawala Base Point no-3

Bakrawala Village


**LEGEND**

- Addi. ROW —
- Prop. ROW —
- Alignment —
- VILL. BOUND. - - - -
- Dimensions — 0.00
- Box Size — 10.00

*Nirman K Jambhulkar*  
**NIRMAN K JAMBHULKAR**  
 Project Director  
 Project Implementation Unit  
 National Highways Authority of India  
 Dwarka, New Delhi

		SCALE :-		CLIENT :-	 <b>NATIONAL HIGHWAYS AUTHORITY OF INDIA (NHAI)</b>	CONSULTANTS :-	<b>URS AECOM</b> <small>URS South Western India Pvt. Ltd. in Association with AECOM India Private Limited        19th Floor, Tower C Building No-5, Cyber Towers DLF Cyber City - Phase-III        Gurgaon-122002, Haryana, India</small>	PROJECT :-	<b>CONSULTANCY SERVICES FOR PREPARATION OF DETAILED PROJECT REPORT FOR DEVELOPMENT OF URBAN EXTENSION ROAD (UER-II)</b>	TITLE	<b>LAND ACQUISITION PLAN        BAKKARWALA</b>	DWG NO. :- URS-60542289-FD-DWG-CR-	PAPER - A3
REV	DATE	DESCRIPTION OF REVISION											

# DICHAON KALAN

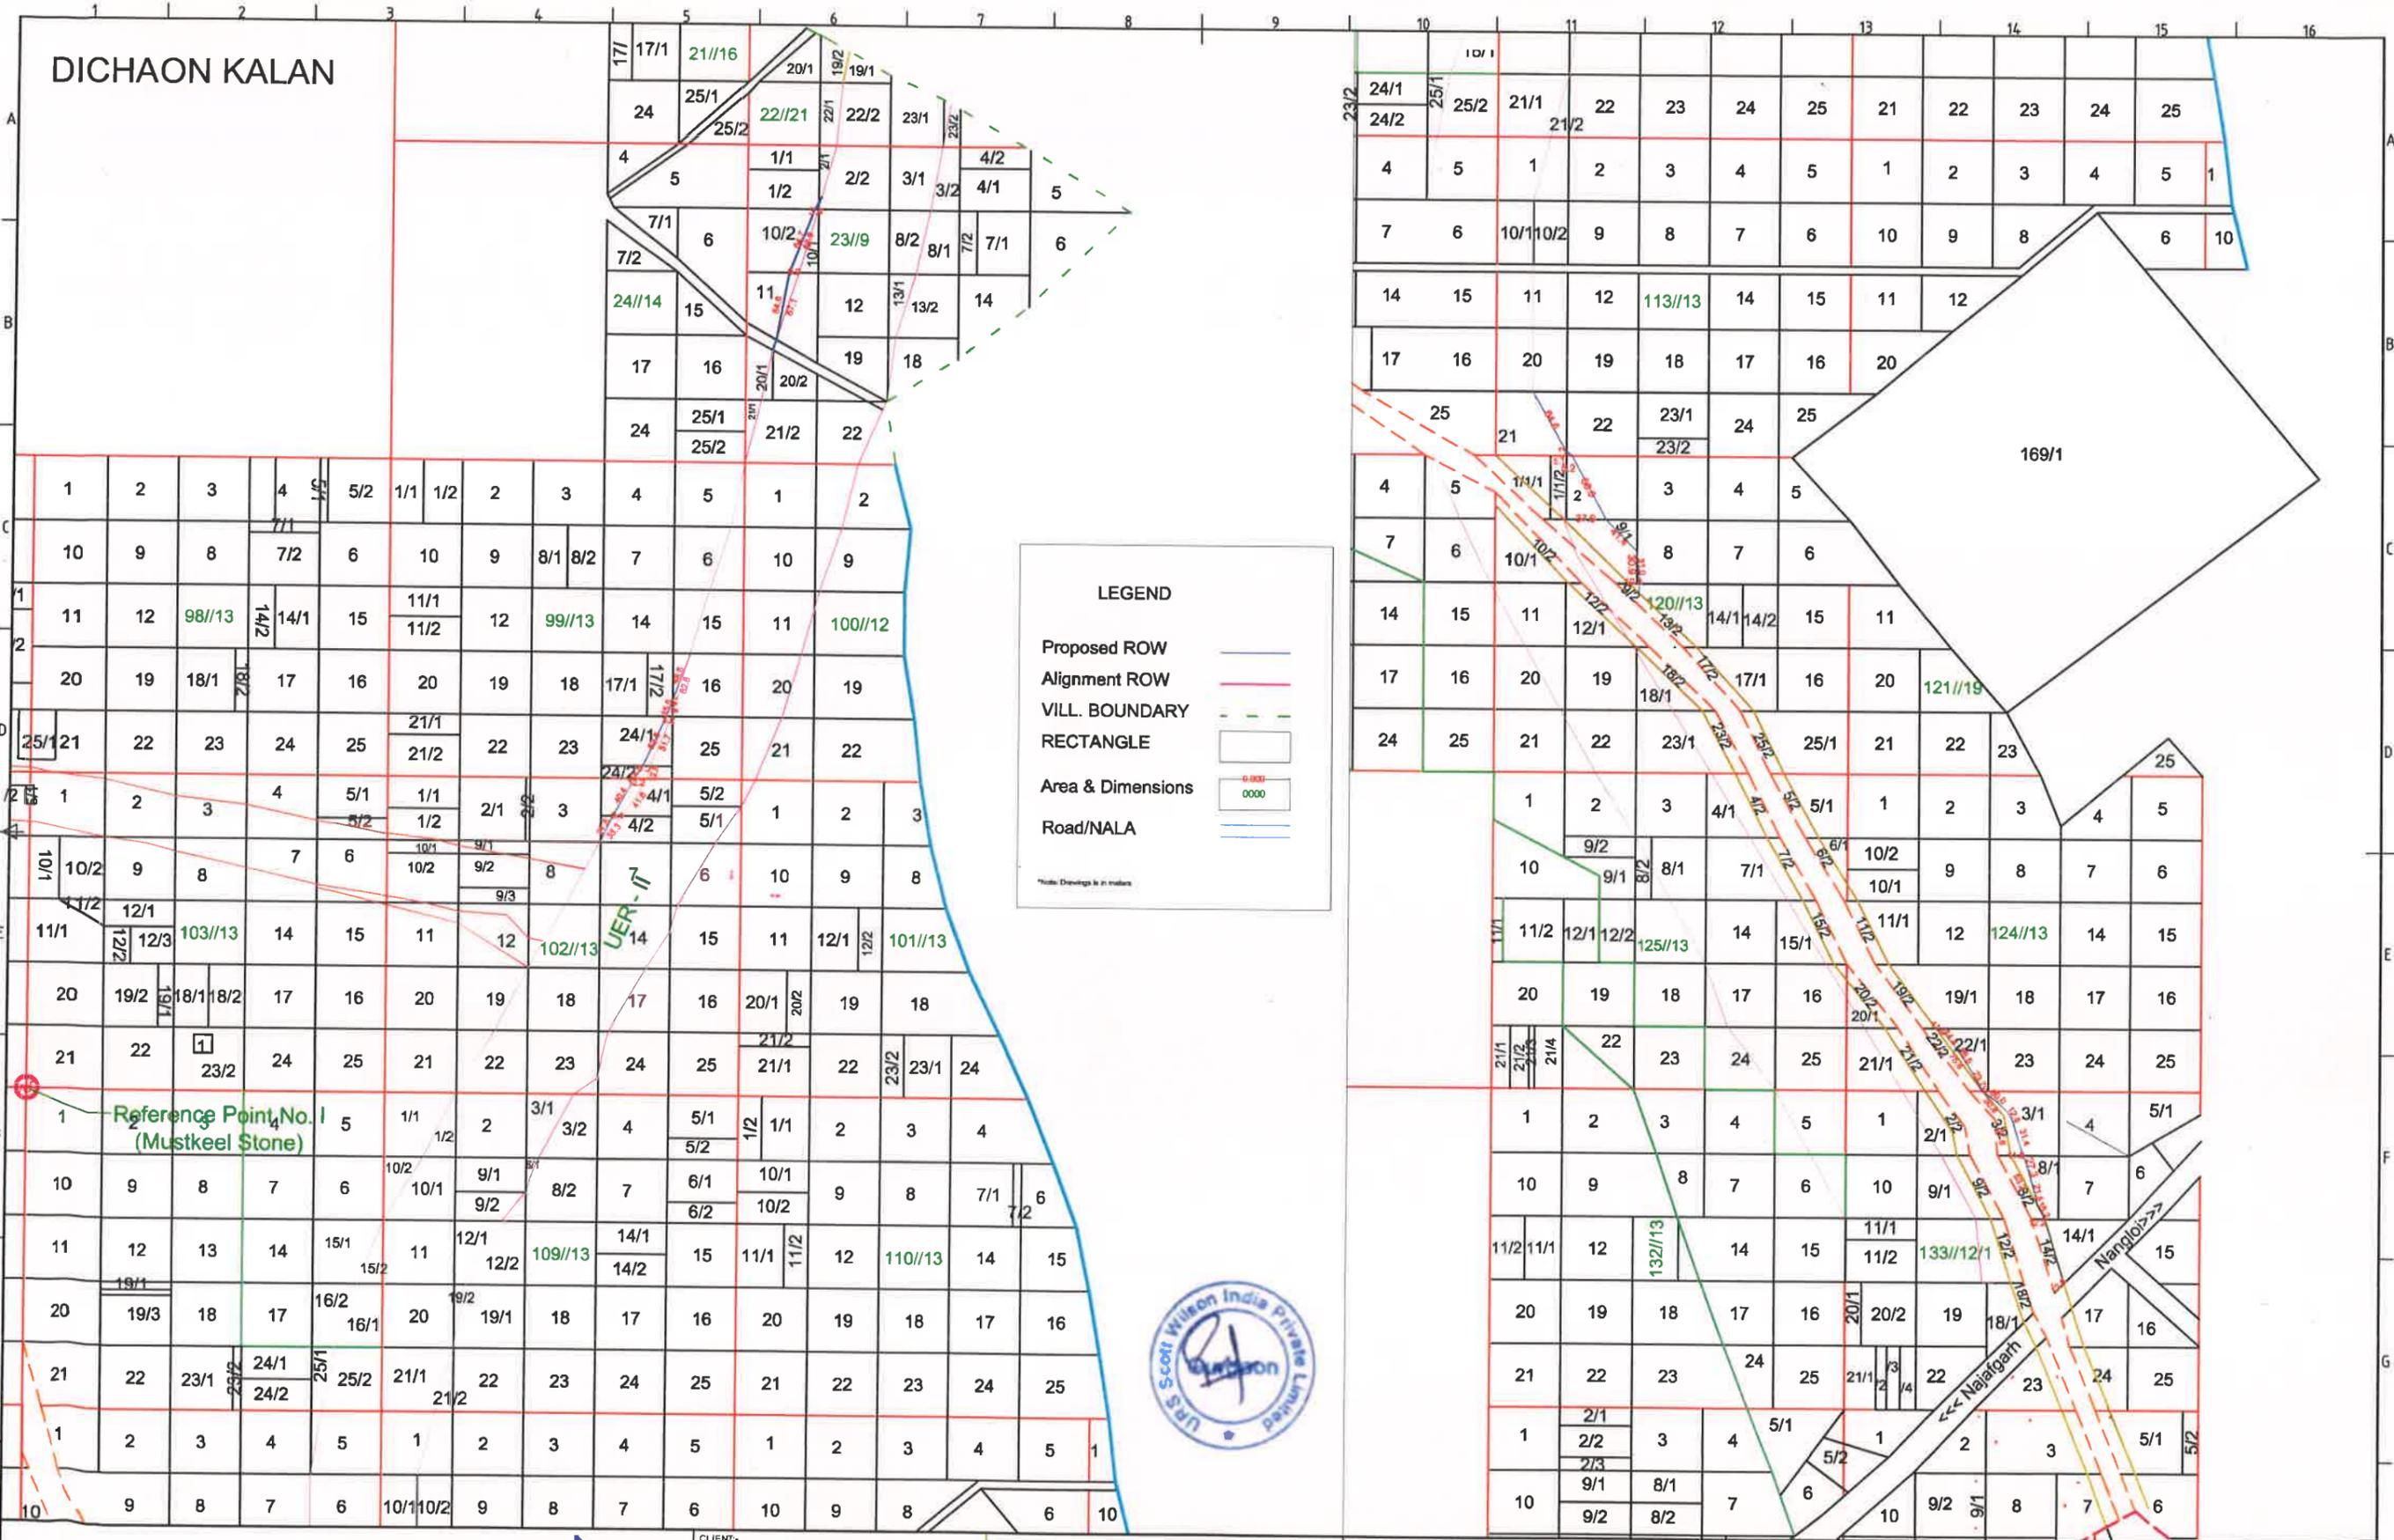

**LEGEND**

- Proposed ROW —
- Alignment ROW —
- VILL. BOUNDARY - - -
- RECTANGLE
- Area & Dimensions 0.000
- Road/NALA —

\*Note: Drawings in meters



**NIRMAN K JAMBHULKAR**  
 Project Director  
 Project Implementation Unit  
 National Highways Authority of India  
 Dwarka, New Delhi

CLIENT:-  
  
 NATIONAL HIGHWAYS AUTHORITY OF INDIA (NHAI)

CONSULTANTS:-  
**URS AECOM**  
 URS Scott Wilson India Pvt. Ltd. In Association with  
 AECOM India Private Limited  
 14th Floor, Tower 1, Building No. 10, Cyber Towers, DDA Cyber City, Phase-III  
 Connaught Place, New Delhi


PROJECT:-  
 CONSULTANCY SERVICES FOR PREPARATION  
 OF DETAILED PROJECT REPORT FOR DEVELOPMENT  
 OF URBAN EXTENSION ROAD (UER-II) NH-344M

TITLE  
**LAND ACQUISITION PLAN  
 DICHAON KALAN**


PAPER :- A2  
 SCALE :- 3960

# CHHAWALA

## LEGEND

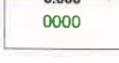- Proposed ROW 
- Alignment ROW 
- VILL. BOUNDARY 
- RECTANGLE 
- Area & Dimensions 
- Road/NALA 

\*Note: Drawings is in meters

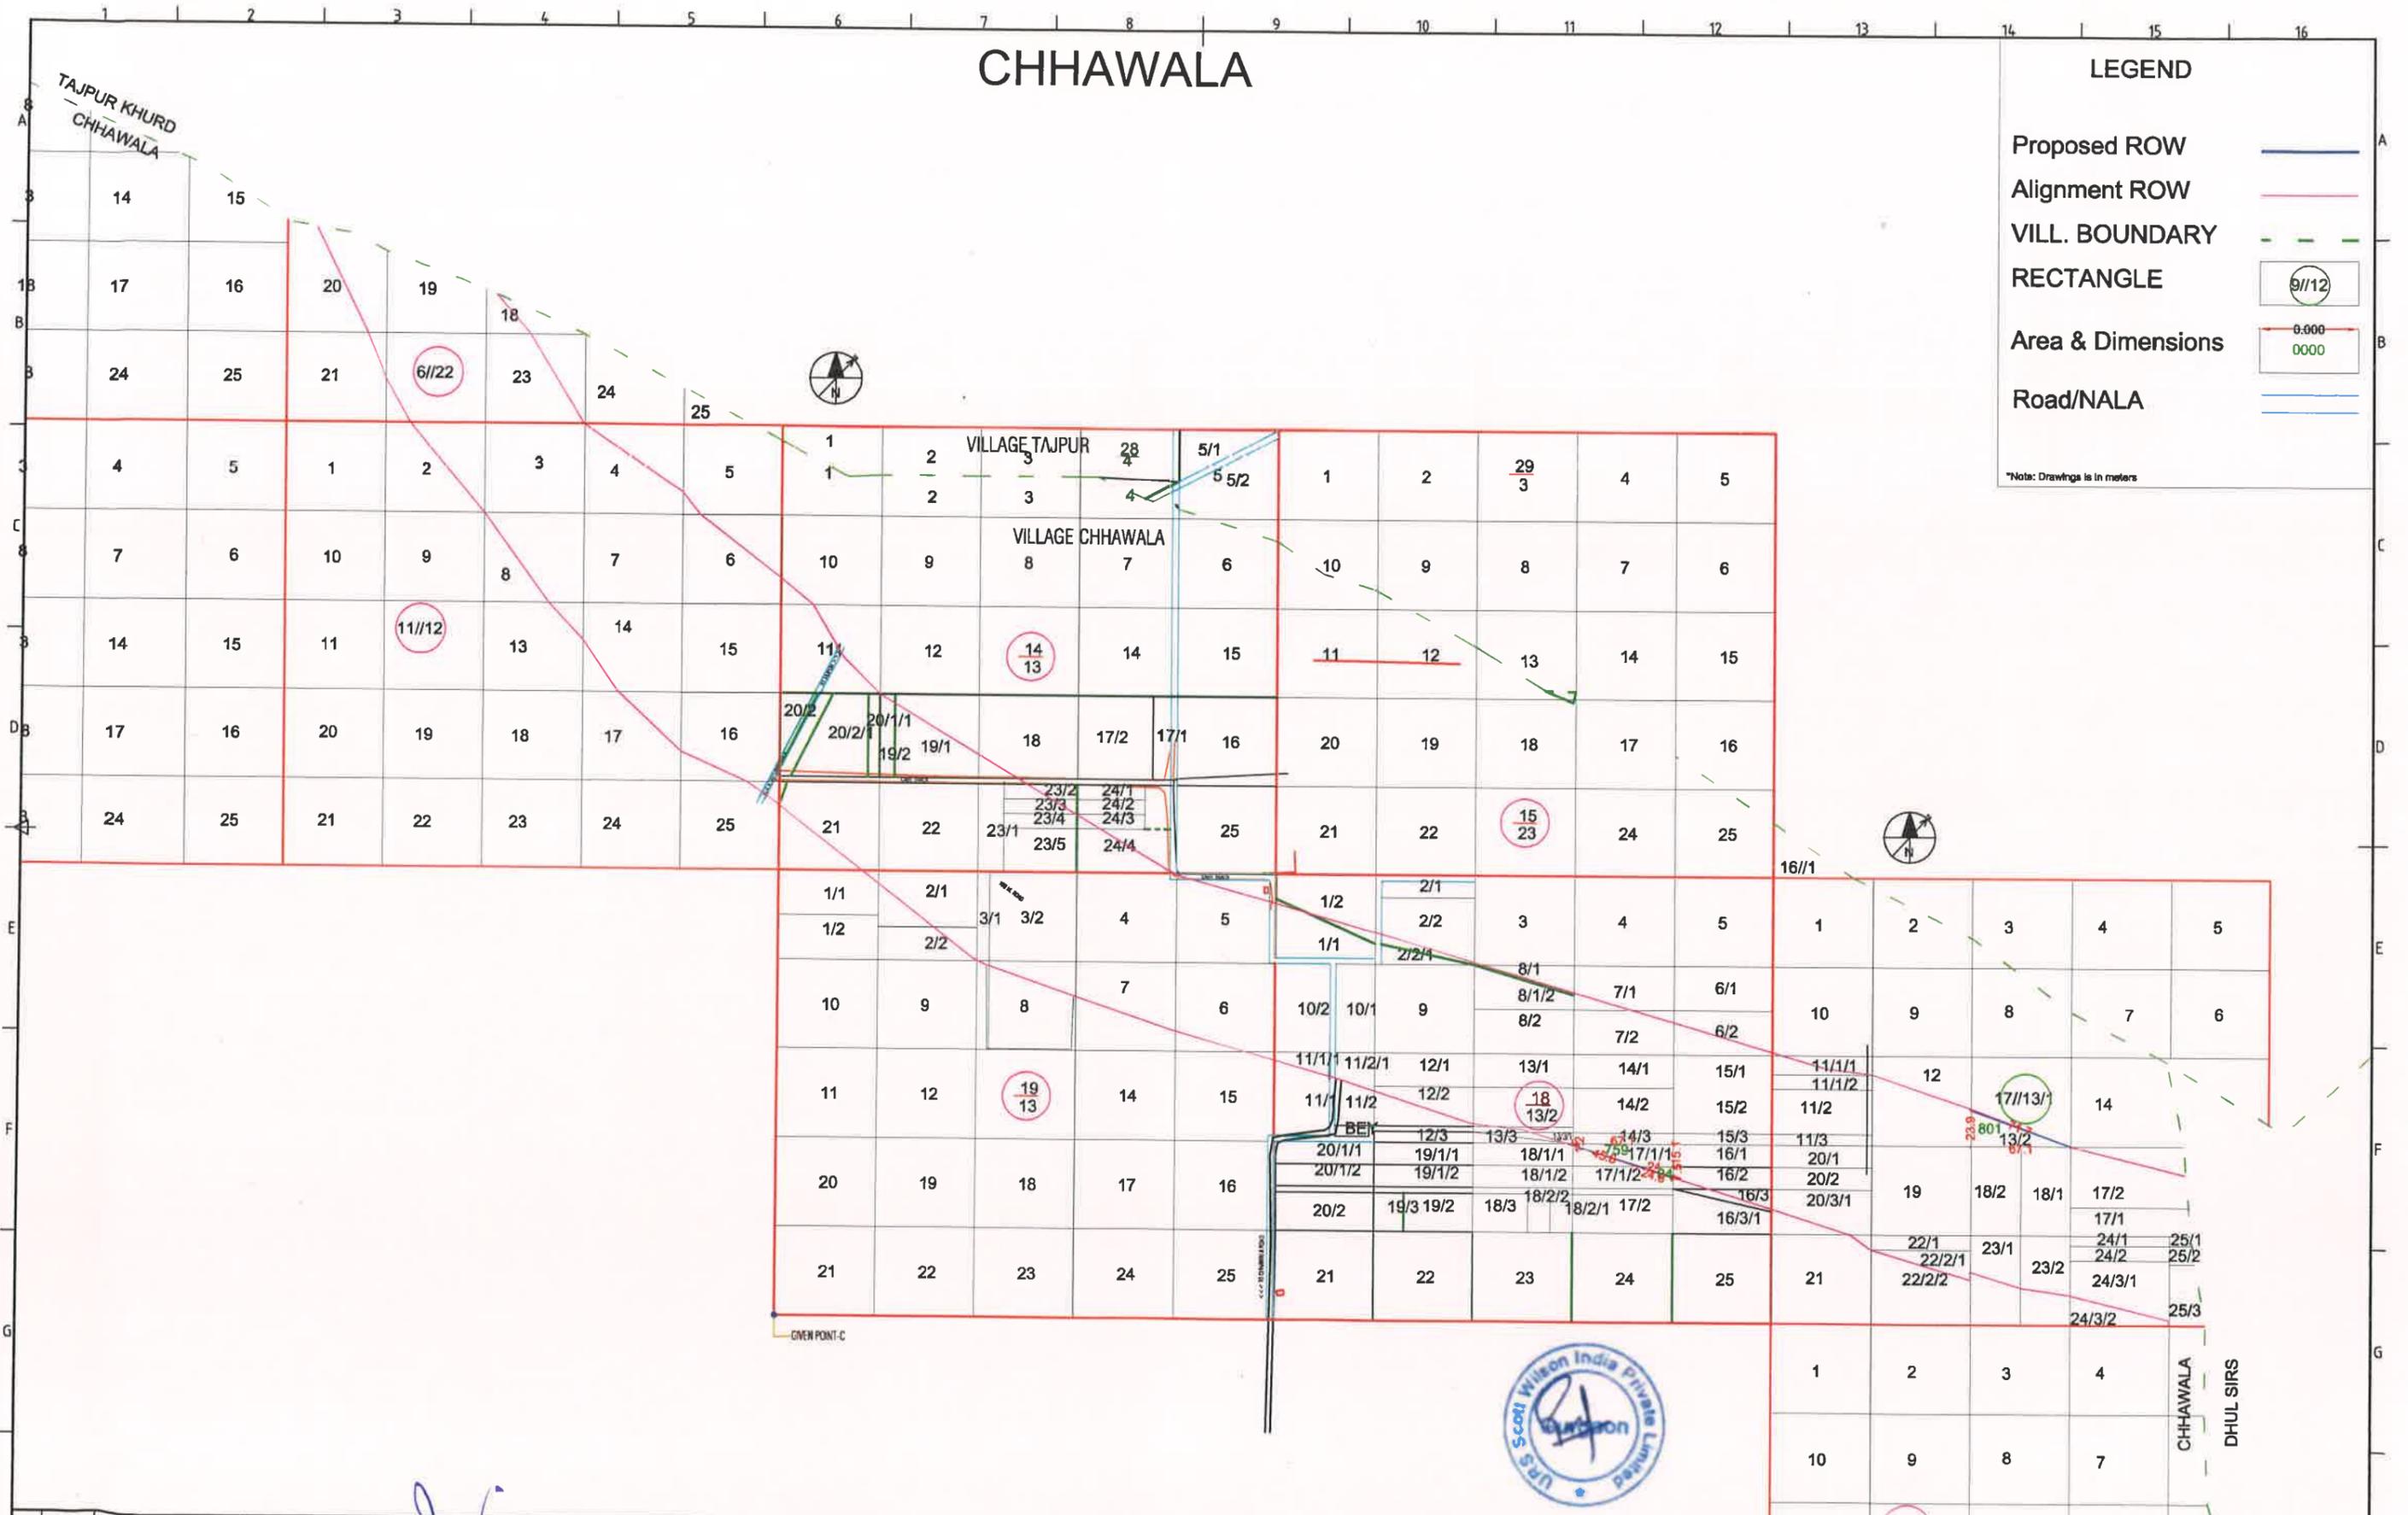

REV	DATE	DESCRIPTION OF REVISION

SCALE:   
**NIRMAN K. JAMBHULKAR**  
 Project Director  
 Project Implementation Unit  
 National Highways Authority of India  
 Dwarka, New Delhi


CLIENT:   
  
 NATIONAL HIGHWAYS AUTHORITY OF INDIA (NHAI)

CONSULTANTS:   
**URS AECOM**  
 URS Scott Wilson India Private Limited (in Association with)  
 AECOM India Private Limited  
 1100 Floor, Tower C, Building No. 2, Cyber Towers DLF Cyber City Phase-III  
 Gurgaon-122002, Haryana, India  
The information contained in this document is the property of AECOM & URS. It is to be used only for the project and for the purposes for which it has been prepared and not for any other purpose. No part of this document is to be reproduced or transmitted in any form without the written permission of AECOM & URS.

PROJECT:   
 CONSULTANCY SERVICES FOR PREPARATION OF DETAILED PROJECT REPORT FOR DEVELOPMENT OF URBAN EXTENSION ROAD (UER-II)

TITLE: **LAND ACQUISITION PLAN CHHAWALA**  
 DWG NO.: - URS-60542289-FD-DWG-CR-   
 PAPER: - A3

# NAJAFGARH

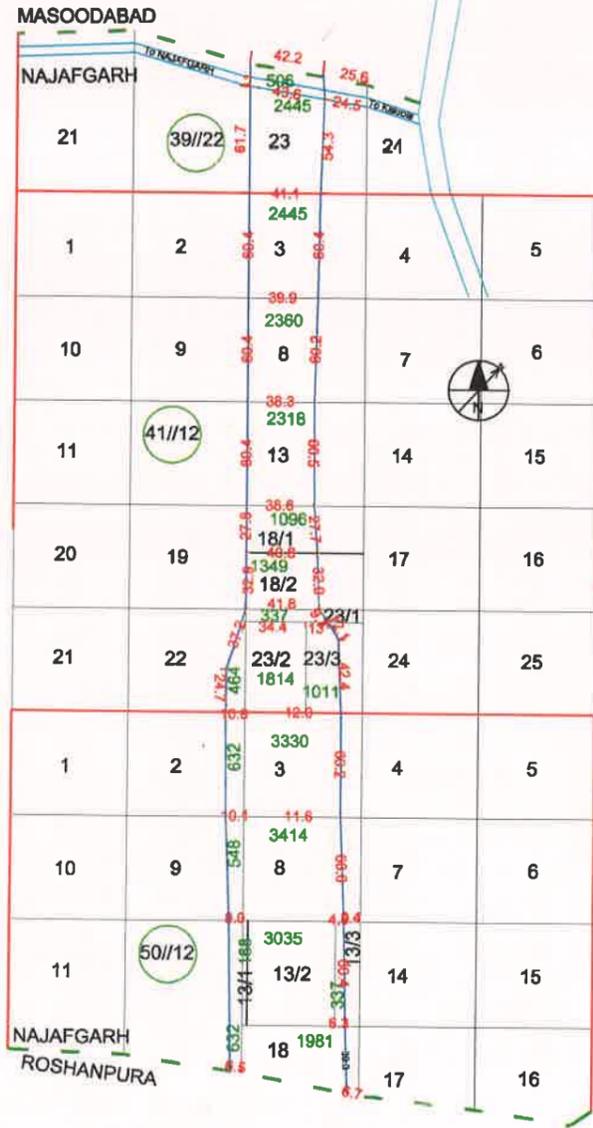


REV	DATE	DESCRIPTION OF REVISION

<p>SCALE</p>	<p>CLIENT:-</p> <p>NATIONAL HIGHWAYS AUTHORITY OF INDIA (NHAI)</p>	<p>CONSULTANTS:-</p> <p><b>URS AECOM</b></p> <p>URS Scott Wilson India Pvt. Ltd. In Association with AECOM India Private Limited 19th Floor, Tower C, Building No-5, 4th Cross, Sector-10, Connaught Place, New Delhi-110028</p>	<p>PROJECT:-</p> <p>CONSULTANCY SERVICES FOR PREPARATION OF DETAILED PROJECT REPORT FOR DEVELOPMENT OF URBAN EXTENSION ROAD (UER-II)</p>	<p>TITLE:</p> <p><b>LAND ACQUISITION PLAN NAJAFGARH</b></p> <p>DWG NO.: - URS-60542289-FD-DWG-CR-</p> <p>PAPER :- A3</p>
--------------	--	--	--	--

*Nirman K Jambhulkar*  
 Project Director  
 Project Implementation Unit  
 National Highways Authority of India  
 Dwarka, New Delhi

# ROSHANPURA

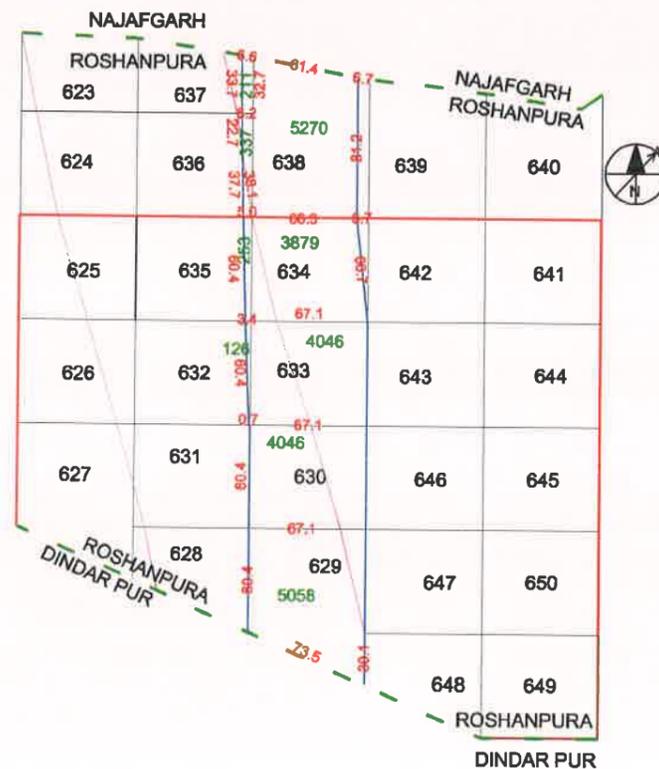

LEGEND	
Proposed ROW	
Alignment ROW	
VILL. BOUNDARY	
RECTANGLE	
Area & Dimensions	
Road/NALA	

\*Note: Drawings is In meters



REV	DATE	DESCRIPTION OF REVISION

SCALE :

*Nirman K Jambhulkar*  
**NIRMAN K JAMBHULKAR**  
 Project Director  
 Project Implementation Unit  
 National Highways Authority of India  
 Dwarka, New Delhi

CLIENT:-  
  
**NATIONAL HIGHWAYS AUTHORITY OF INDIA (NHAI)**


CONSULTANTS:-  
**URS AECOM**  
 URS Scott Wilson India Pvt. Ltd. In Association with  
 AECOM India Private Limited  
 19th Floor, Tower C Building No. 5, Cyber Towers DLF Cyber City, Phase III  
 Gurgaon-122002, Haryana, India

PROJECT -  
 CONSULTANCY SERVICES FOR PREPARATION  
 OF DETAILED PROJECT REPORT FOR DEVELOPMENT  
 OF URBAN EXTENSION ROAD (UER-II)


TITLE:  
**LAND ACQUISITION PLAN  
 ROSHANPURA**  
 DWG NO.: - URS-60542289-FD-DWG-CR-  
 PAPER : A3

# CHHAWALA

## LEGEND

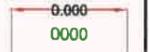- Proposed ROW 
- Alignment ROW 
- VILL. BOUNDARY 
- RECTANGLE 
- Area & Dimensions 
- Road/NALA 

\*Note: Drawings is in meters

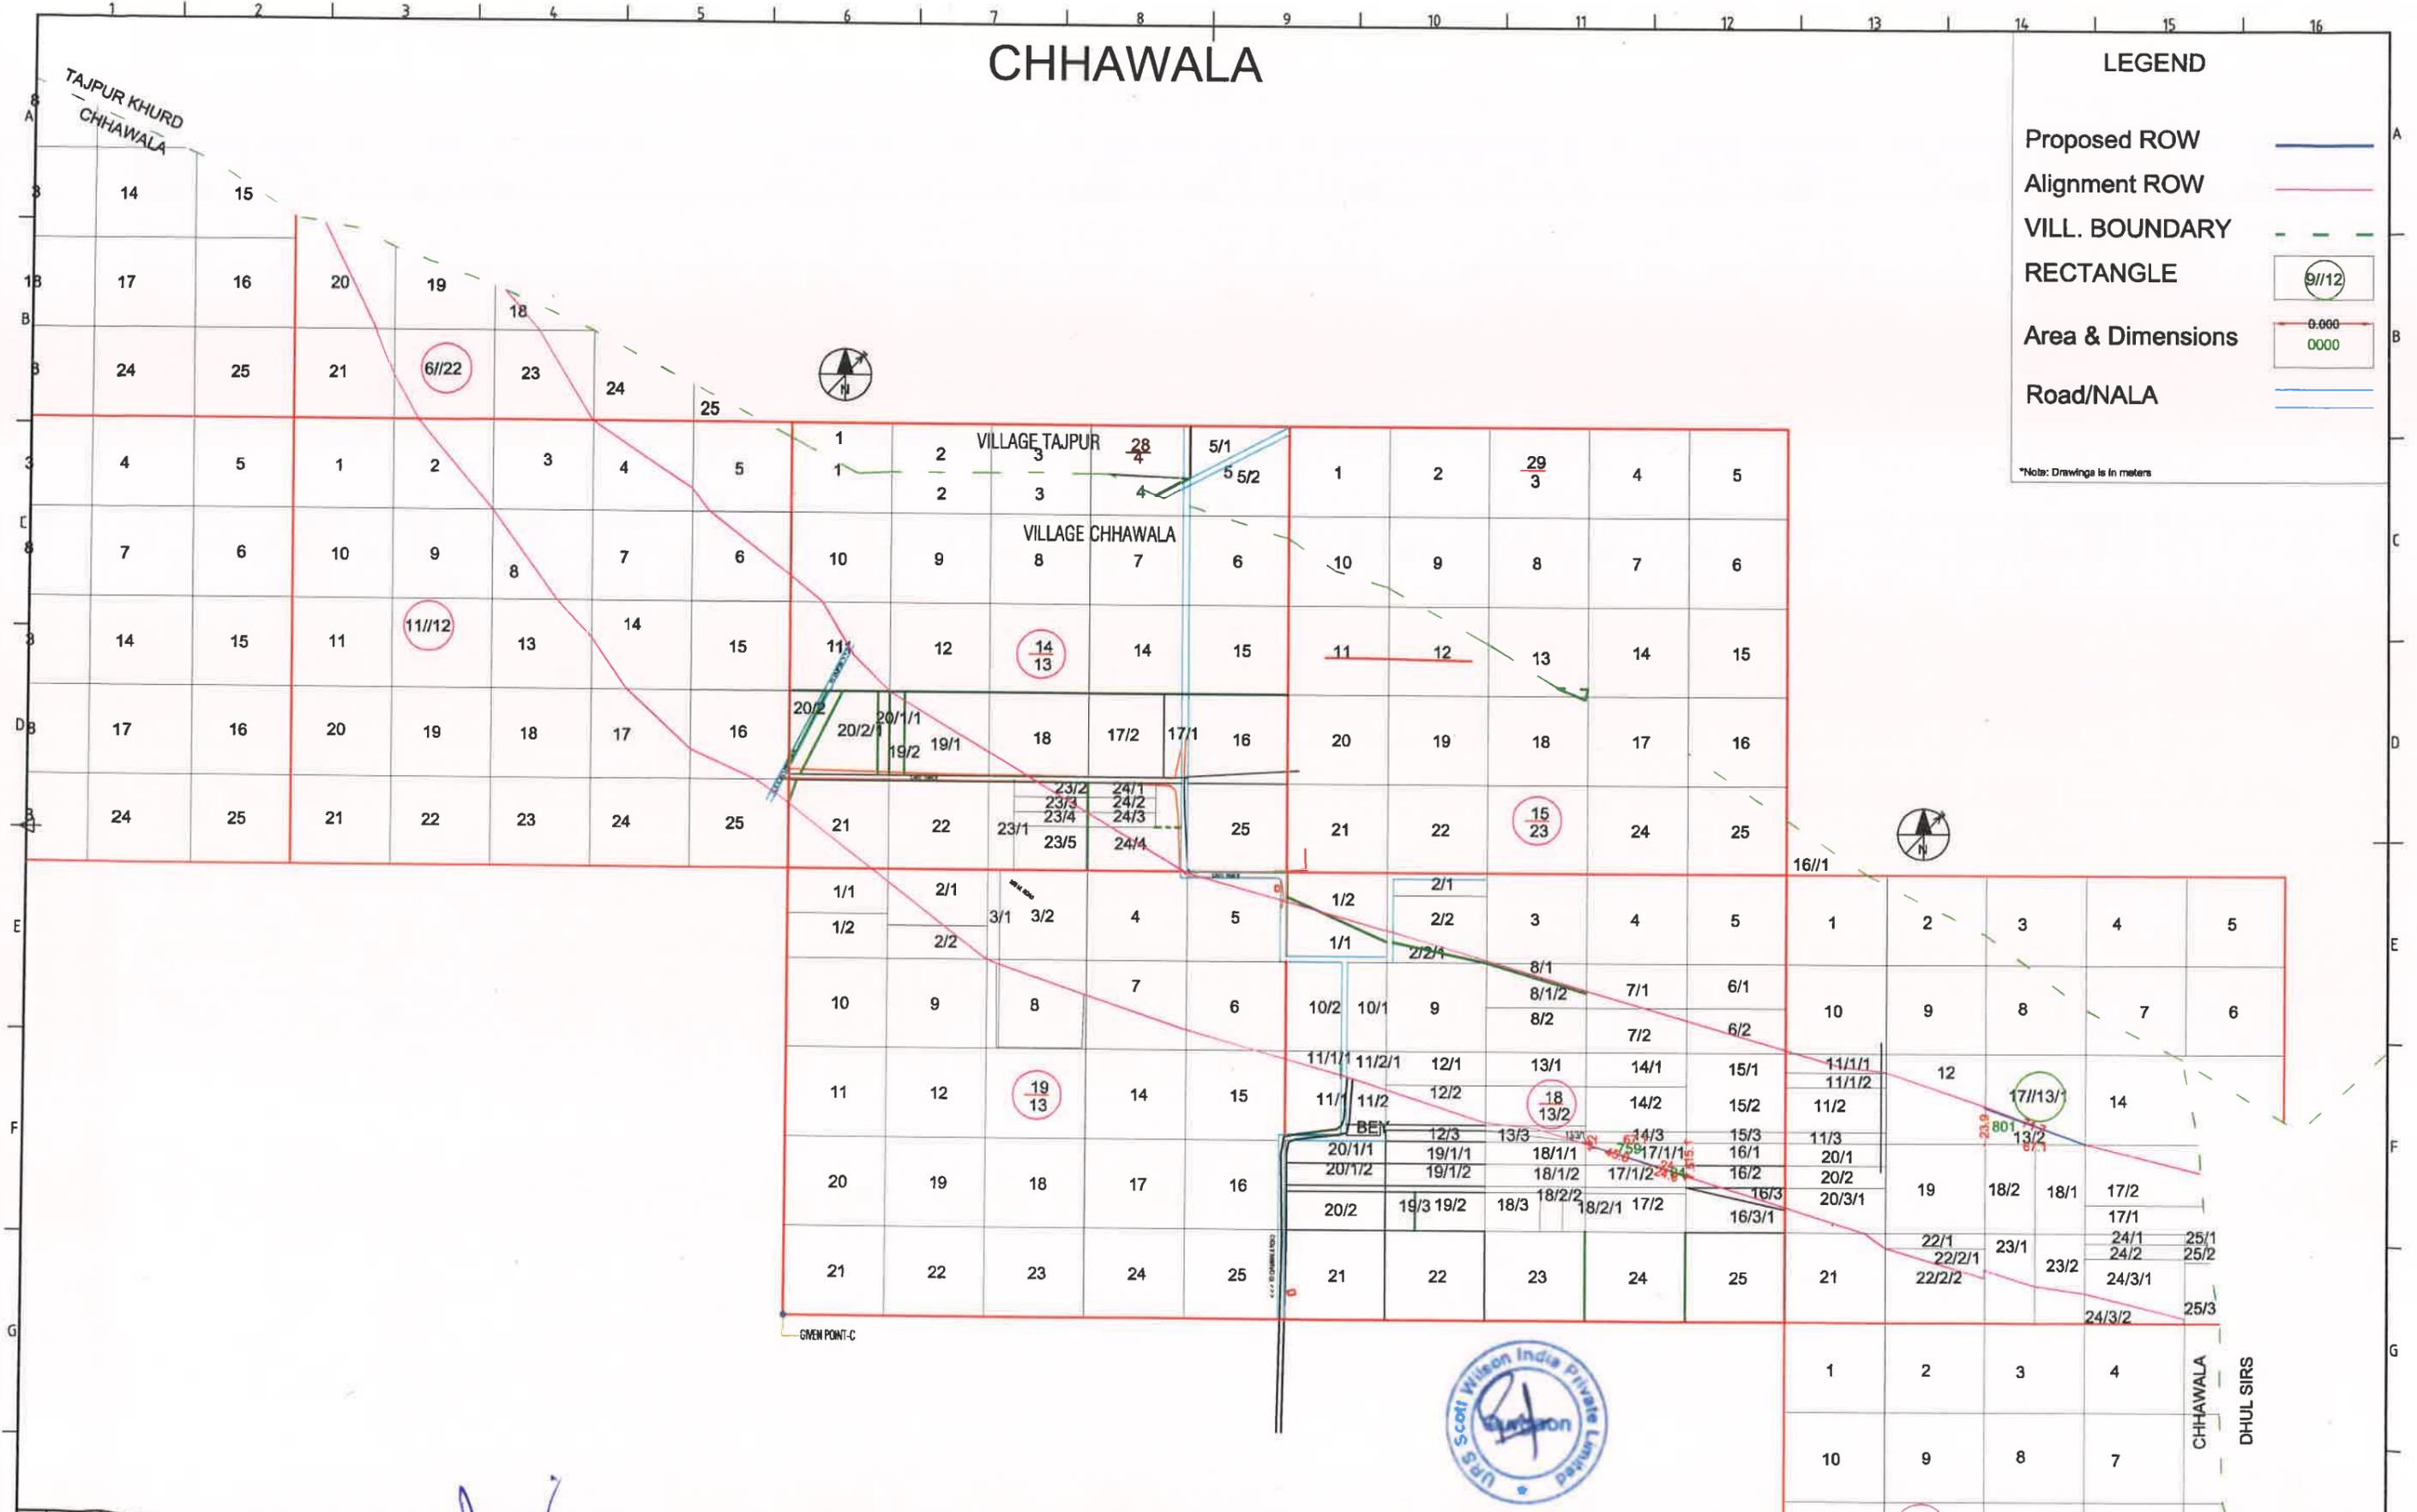

REV	DATE	DESCRIPTION OF REVISION

SCALE :-

**NIRMAN K JAMBHULKAR**  
Project Director  
Project Implementation Unit  
National Highways Authority of India  
Dwarka, New Delhi

CLIENT:-



NATIONAL HIGHWAYS AUTHORITY OF INDIA (NHAI)

CONSULTANTS:-

**URS AECOM**  
URS Scott Wilson India Pvt. Ltd. In Association with  
AECOM India Private Limited  
15th Floor, Tower C, Building No.-2, Cyber Towers DLF Cyber City, Phase-III  
Gurgaon-122002, Haryana, India

PROJECT:-

CONSULTANCY SERVICES FOR PREPARATION OF DETAILED PROJECT REPORT FOR DEVELOPMENT OF URBAN EXTENSION ROAD (UER-II)

TITLE: 32/12

DWG NO. :- URS-60542289-FD-DWG-CR-

**LAND ACQUISITION PLAN**  
**CHHAWALA**


PAPER :- A3

# DHULSIRAS

## LEGEND

- Proposed ROW 
- Alignment ROW 
- VILL. BOUNDARY 
- RECTANGLE 
- Area & Dimensions 
- Road/NALA 

\*Note: Drawings in meters

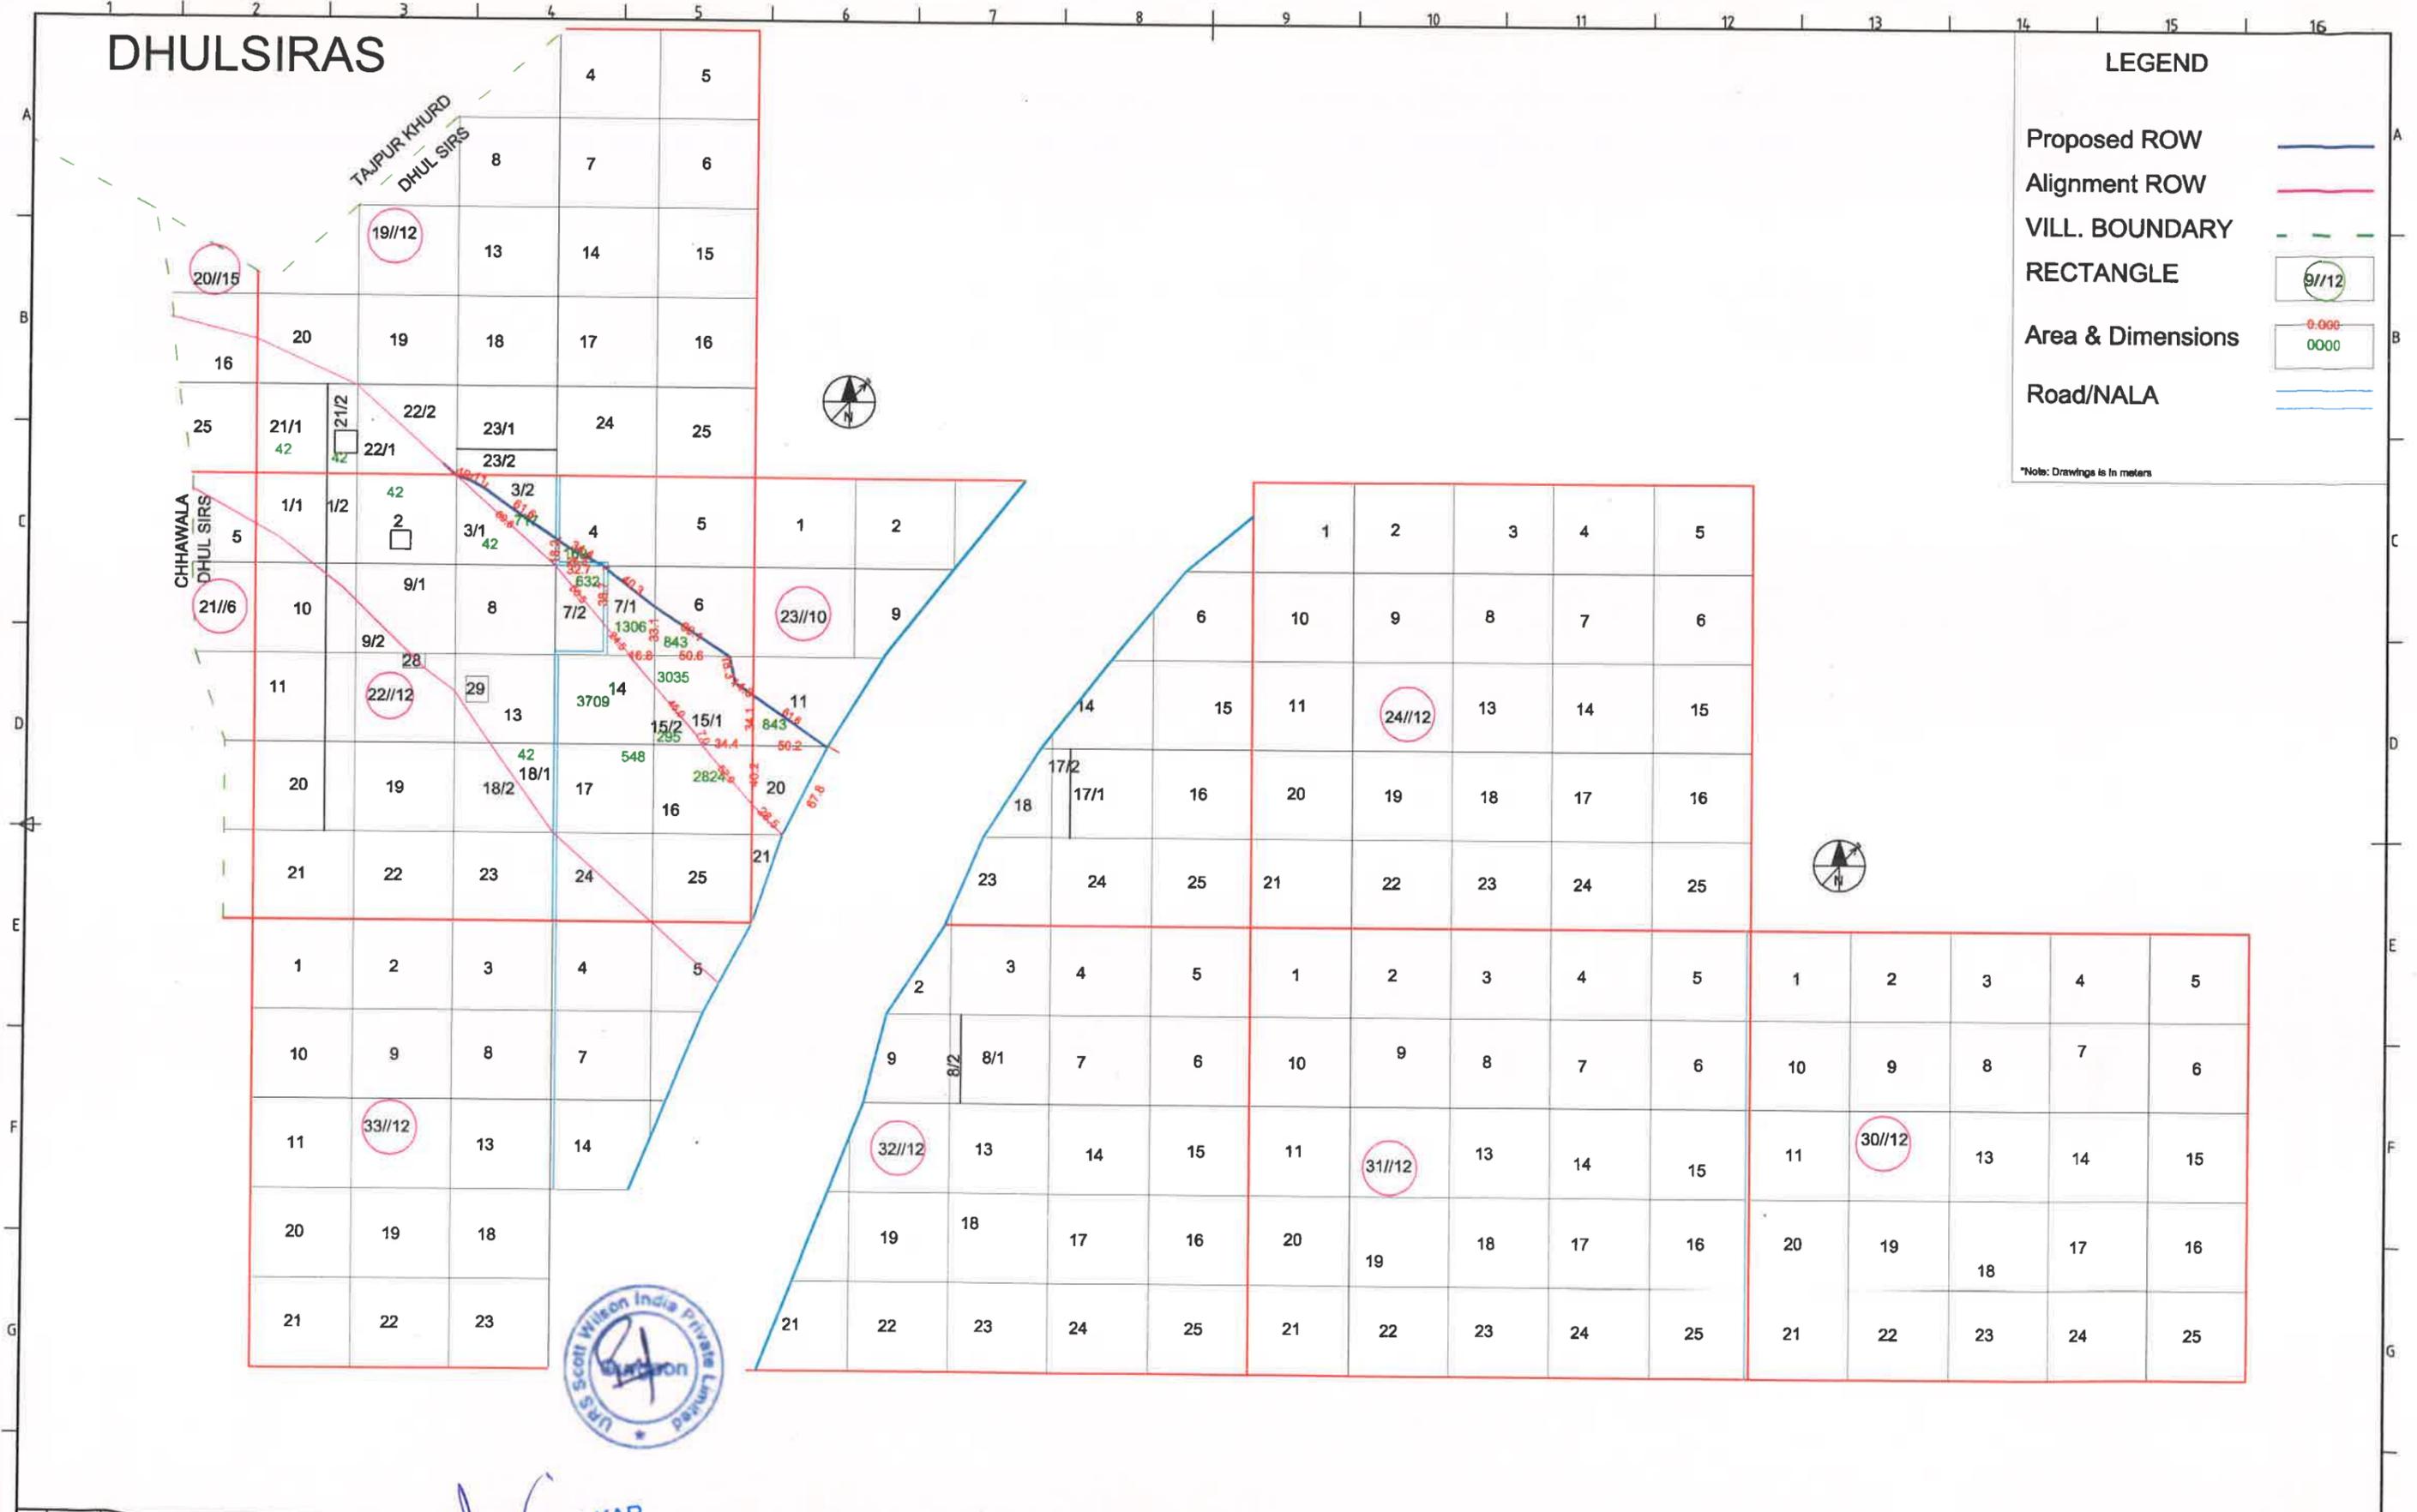

**NIRMAN K. KAMBHUKAR**  
 Project Director  
 Project Implementation Unit  
 National Highways Authority of India  
 Dwarka, New Delhi

CLIENT:-  
  
 NATIONAL HIGHWAYS AUTHORITY OF INDIA (NHAI)

CONSULTANTS:-  
**URS AECOM**  
URS Scott Wilson India Pvt. Ltd. in Partnership with AECOM India Private Limited  
15th Floor, Tower C, Building No. 1, Cyber Towers DLF Cyber City, Phase-II, Gurgaon-122002, Haryana, India

PROJECT:-  
 CONSULTANCY SERVICES FOR PREPARATION OF DETAILED PROJECT REPORT FOR DEVELOPMENT OF URBAN EXTENSION ROAD (UER-II)

TITLE  
**LAND ACQUISITION PLAN**  
**DHULSIRAS**  
 DWG NO.: - URS-60542289-FD-DWG-CR-  
 PAPER: - A3

REV	DATE	DESCRIPTION OF REVISION