


CONSTRUCTION OF NEW R.O.B. ON E.S.H. - 5 UNAI BUHARI MADHI MANDVI
ZANKHAVAV ROAD K.M.130/250 TO 131/050 DIST SURAT AT L.C. NO 37

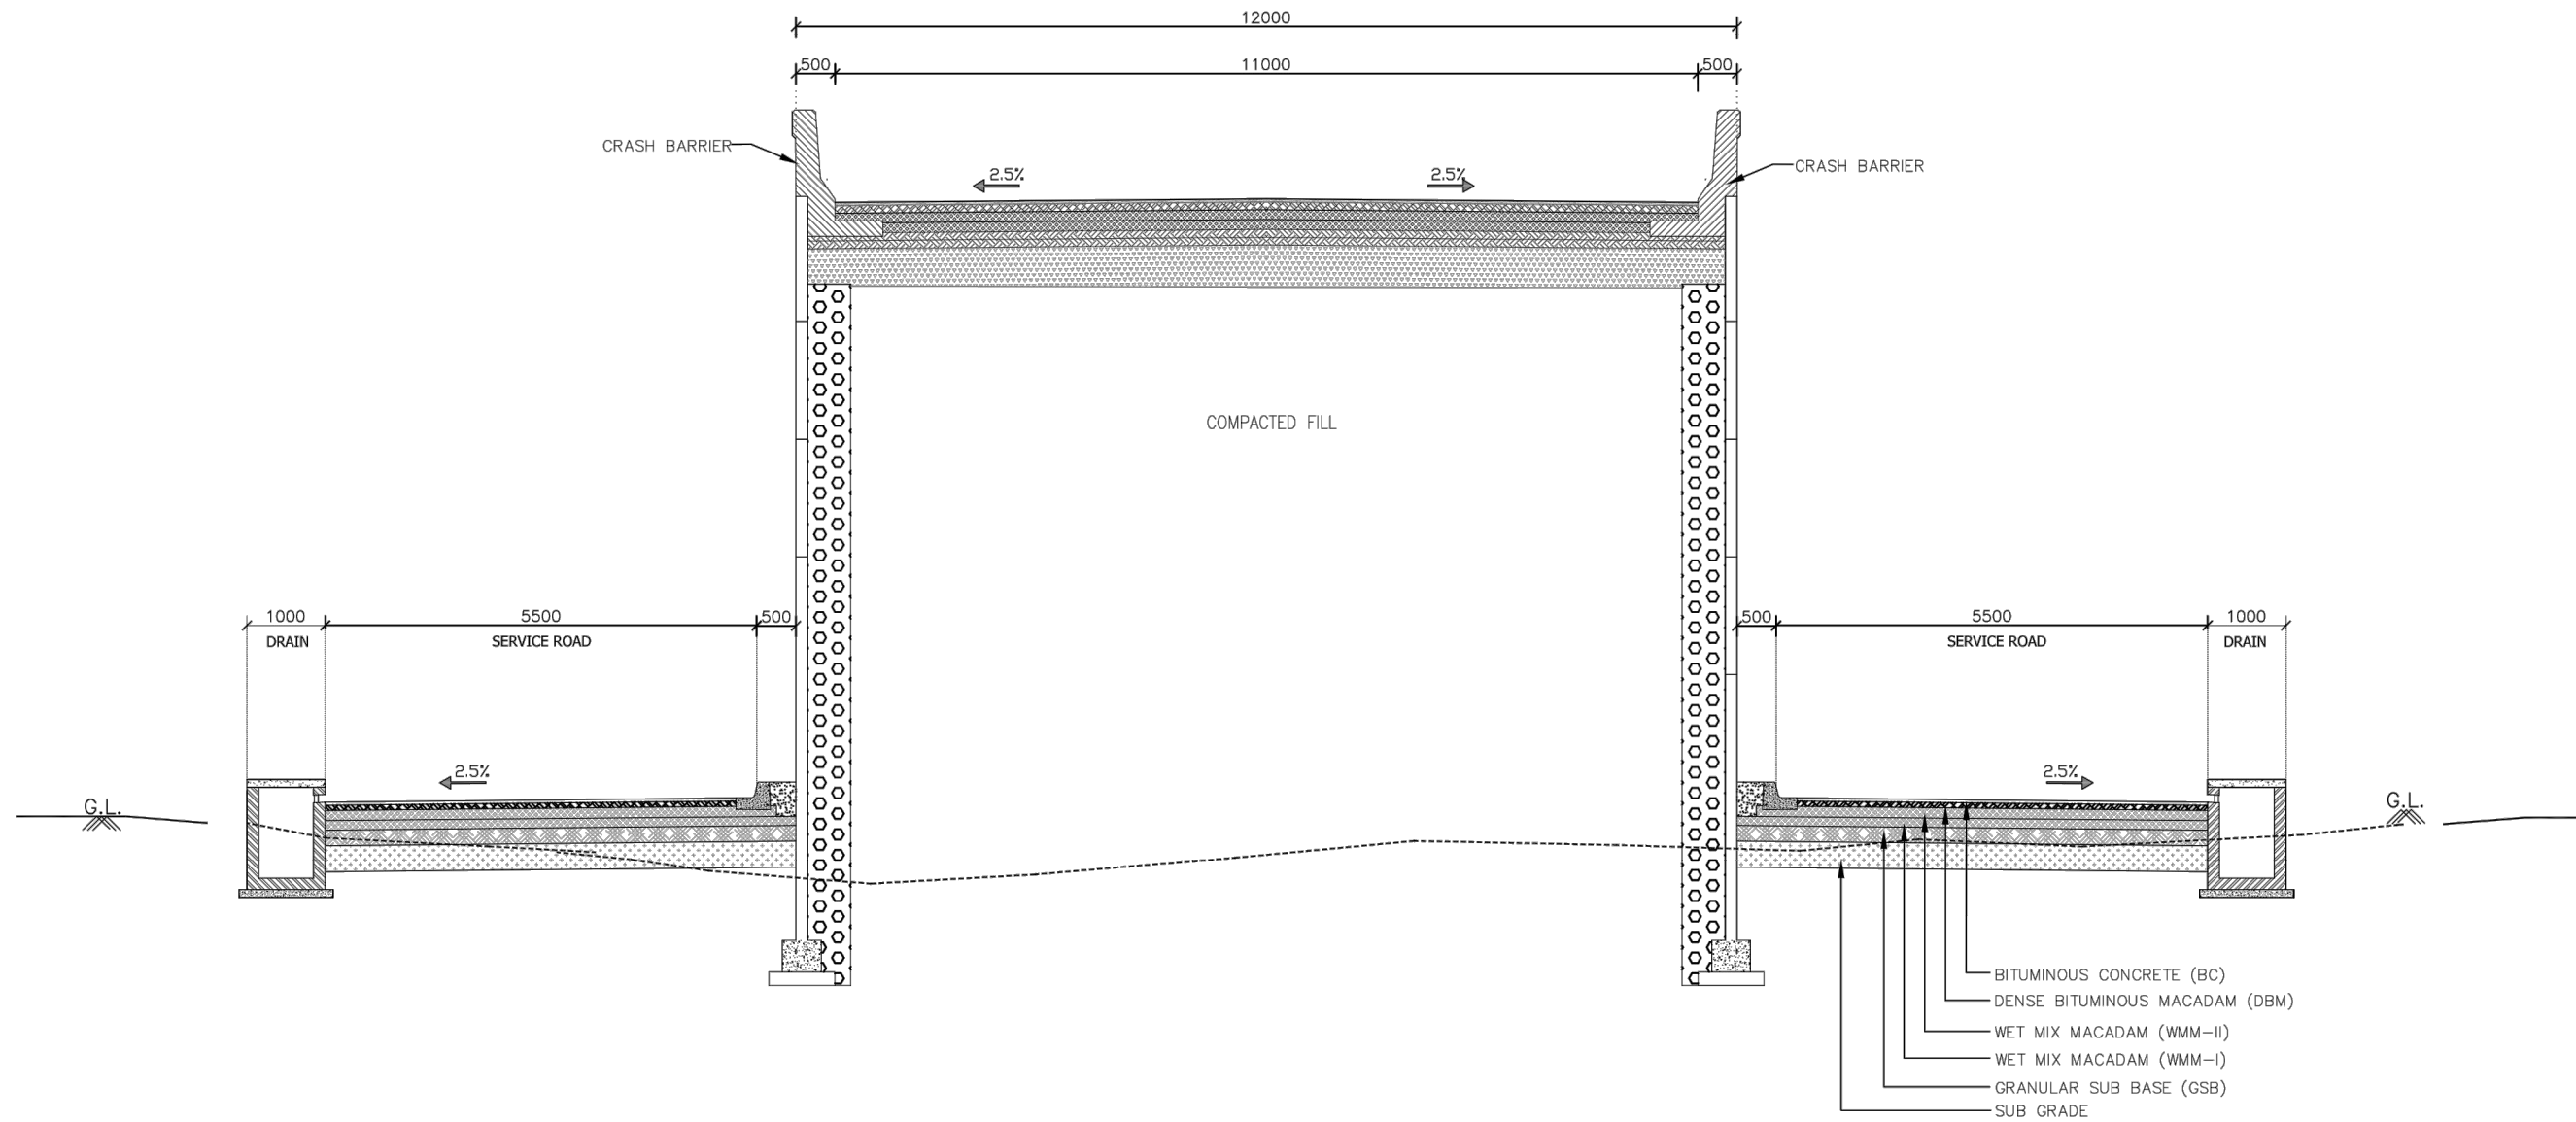

DEPUTY EXECUTIVE ENGINEER
CONSTRUCTION SUB DIVISION
BARDOLI

EXECUTIVE ENGINEER
SURAT (R & B) DIVN. NO - 2
SURAT

CLIENT :	PROJECT DEVELOPERS :	PROJECT :	DESIGN CONSULTANT:	DRAWN BY :	TITLE :
Roads and Buildings Department Government of Gujarat		DEVELOPMENT OF ROB AT LC NO - 37 ON MADHI - VYARA SECTION BETWEEN RAILWAY ON MADHI-VALOD ROAD (WASKUI)		DESIGNED BY :	TYPICAL CROSS SECTION FOR ROB AT LC-37 MADHI-VALOD ROAD (WASKUI)
				CHECKED BY :	DRG. NO. :
				RECOMMENDED BY :	LC-37/TCS-01
				APPROVED BY :	REVISION :
				SCALE : -	