



TCS-A1 : Typical Cross-Section For 6-Lane(2X3) Expressway in Plain or Rolling Terrain
With Depressed Median (Future Widening Inside) - Section in Filling with Left Hand Side Service Road of 7.00 m wide

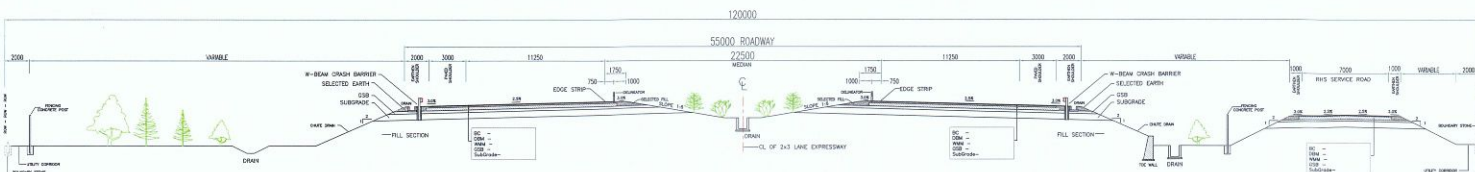

TCS-A2: Typical Cross-Section For 6-Lane(2X3) Expressway in Plain or Rolling Terrain
With Depressed Median (Future Widening Inside) - Section in Filling with Right Hand Side Service Road of 7.00 m wide

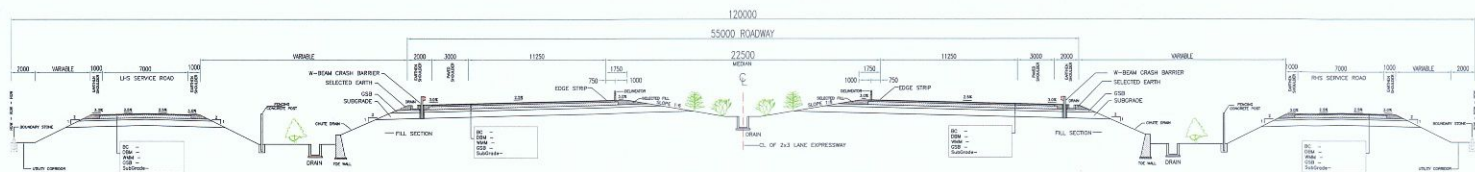

TCS-A3: Typical Cross-Section For 6-Lane(2X3) Expressway in Plain or Rolling Terrain
With Depressed Median (Future Widening Inside) - Section in Filling with Both Hand Side Service Road of 7.00m wide

(विप्लव सिंह)
उप मुख्य कार्यनिर्देशक अधिकारी
उत्तर प्रदेश एक्सप्रेसवेज औद्योगिक
विकास प्राधिकरण (यूपीआई)

Note:
1. All dimension are in mm


Rev.	Date	Description	By

Drawn by : Neelam Kumar
Designed by : Saurabh Kumar
Checked by : Rakesh Kumar
Approved by : H.N. Jha
Scale: As shown Date : July - 2017


AUTHORITY :
Uttar Pradesh Expressway Industrial Development Authority
C-13, 2nd Floor, Paryastant Bhawan, Vijnan Khand, Gomti Nagar,
Lucknow - 226010 (UP) Tel : 0522 - 4108184 / 2301492 / 2301442

CONSULTANT :
IIDC LIMITED
(Formerly known as I & M's Infrastructure Development Corporation Ltd.)
2nd Floor, Mayapal Bhawan, Rao Tula Ram Marg, Opp. Army
Hospital Research & Referral, New Delhi - 110057 (India)


PROJECT :	Purvanchal Expressway
TITLE :	TYPICAL CROSS SECTION FOR 6 LANE EXPRESSWAY TCS - A1, A2 & A3
DRG. NO.	DRA-LB/UPEDA/HW/TCS/ 01
Rev:	R3

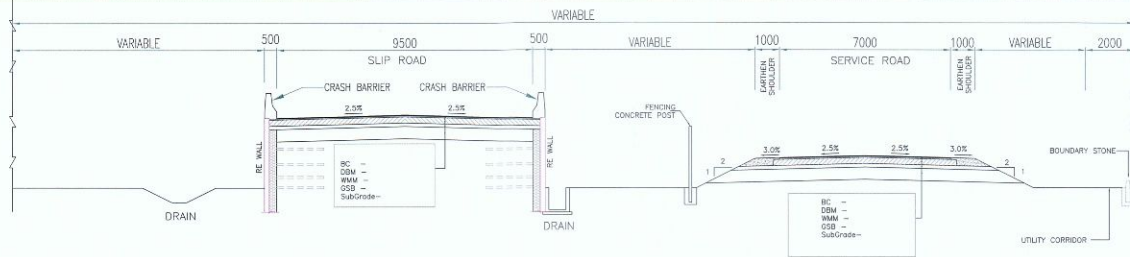


Typical Cross-Section For 6-Lane(2X3) Expressway
APPROACHES TO RAMP OF INTERCHANGE WITH SERVICE ROAD

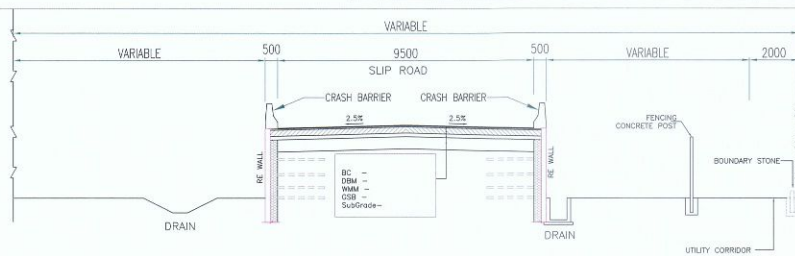

Typical Cross-Section For 6-Lane(2X3) Expressway
APPROACHES TO RAMP OF INTERCHANGE WITHOUT SERVICE ROAD

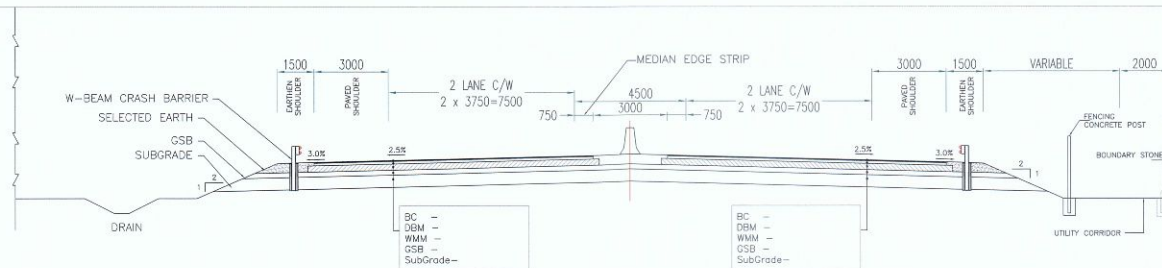

Typical Cross-Section For 6-Lane(2X3) Expressway
APPROACHES OF TRUMPET

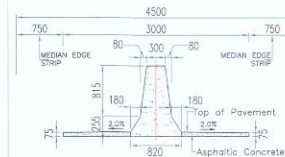

Detail 'A'

(सिखार) के लिए
उत्तर प्रदेश एक्सप्रेसवेज औद्योगिक
विकास प्राधिकरण (यूपीडा)

Note:
1. All dimension are in mm.

Rev.	Date	Description	By

Drawn by :	Neeraj Kumar
Designed by :	Saurabh Kumar
Checked by :	Rakesh Kumar
Approved by :	H.N. Jha
Scale:	As shown
Date:	July - 2017

AUTHORITY :
upeda
UPPRID

Uttar Pradesh Expressway Industrial Development Authority
C-13, 2nd Floor, Paryatan Bhawan, Vijnan Khand, Conna Nagar,
Lucknow - 226010 (UP) Tel : 0522 - 4108184 / 2301492 / 2301142


CONSULTANT :
IIDC
Infrastructure Development Corporation Limited

IIDC LIMITED
(Formerly known as IIR's Infrastructure Development Corporation Ltd.)
2nd Floor, Nigral Bhawan, Rao Tula Ram Marg, Opp. Army
Hospital Research & Referral, New Delhi - 110057 (India)


PROJECT :	Purvanchal Expressway
TITLE :	TYPICAL CROSS SECTION FOR 6 LANE EXPRESSWAY APPROACHES TCS OF DIRECTIONAL RAMP
DRG. NO.	DRA/LB/UPEDA/HWTC/S/ 04
Rev:	03




TCS-B1 : Typical Cross-Section For 6-Lane(2X3) Expressway in Plain or Rolling Terrain
With Depressed Median (Future Widening Inside) - Section in Filling with Left Hand Side Service Road of 3.75 m wide

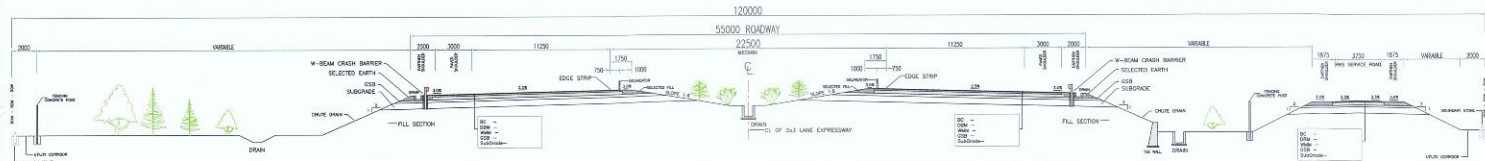

TCS-B2 : Typical Cross-Section For 6-Lane(2X3) Expressway in Plain or Rolling Terrain
With Depressed Median (Future Widening Inside) - Section in Filling with Right Hand Side Service Road of 3.75m wide

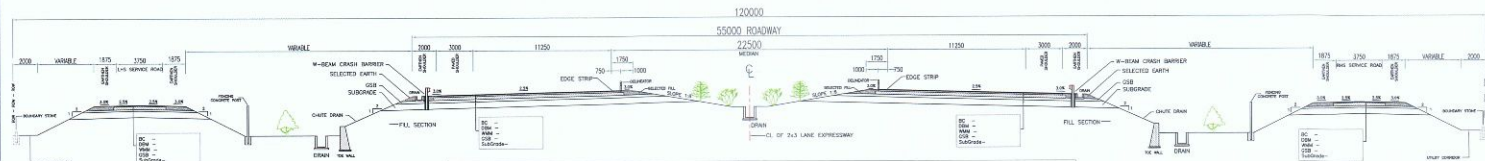

TCS-B3: Typical Cross-Section For 6-Lane(2X3) Expressway in Plain or Rolling Terrain
With Depressed Median (Future Widening Inside) - Section in Filling with Both Side Service Road of 3.75 m wide

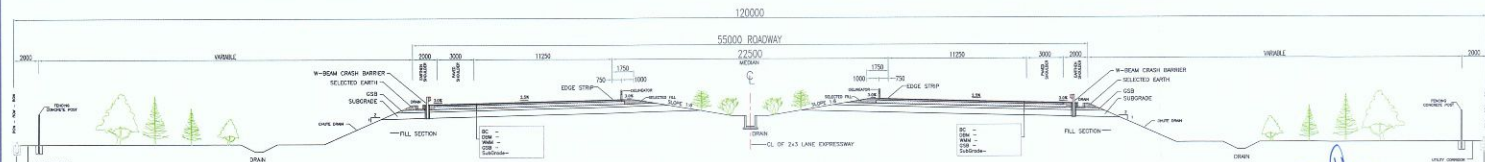

TCS-C : Typical Cross-Section For 6-Lane(2X3) Expressway in Plain or Rolling Terrain
With Depressed Median (Future Widening Inside) - Section in Filling Without Service Road

(निपटार के साथ)
उप मुख्य कार्यकारी अधिकारी
उत्तर प्रदेश एक्सप्रेसवेज औद्योगिक
निकास प्राधिकरण (ए.पी.आई.डी.)

NOTE:
1. All dimension are in mm



Rev.	Date	Description	By

Drawn by :	Nehal Kumar
Designed by :	Saurabh Kumar
Checked by :	Rakesh Kumar
Approved by :	H.N. Jha
Scale:	As shown
Date:	July - 2017

AUTHORITY:	Uttar Pradesh Expressway Industrial Development Authority
	C-13, 2nd Floor, Panchsathi Bhawan, Vijnan Khand, Gomti Nagar, Lucknow - 226010 (UP) Tel: 0522 - 4108184 / 2301492 / 2301142

CONSULTANT:	IIDC LIMITED
	(Formerly known as I.A.R. Infrastructure Development Corporation Ltd) 2nd Floor, Nihal Bhawan, Raj Tula Ram Marg, Opp. Army Hospital Research & Referral, New Delhi - 110057 (India)

PROJECT:	Purvanchal Expressway
TITLE:	TYPICAL CROSS SECTION FOR 6 LANE EXPRESSWAY TCS - B1, B2, B3 & TCS-C
DRG. NO.	DRA-LB/UP/IDA/HWTCS/ 02
Rev:	03

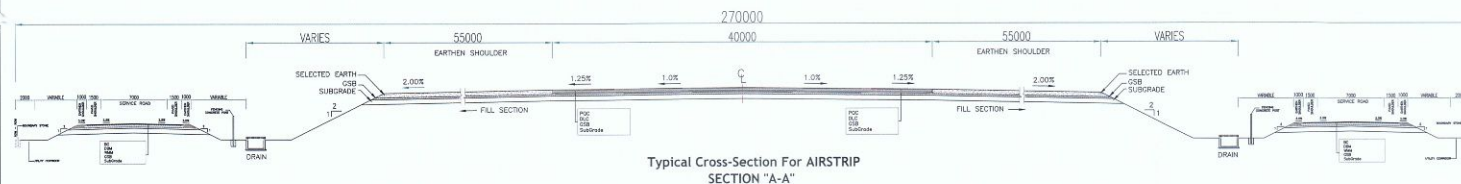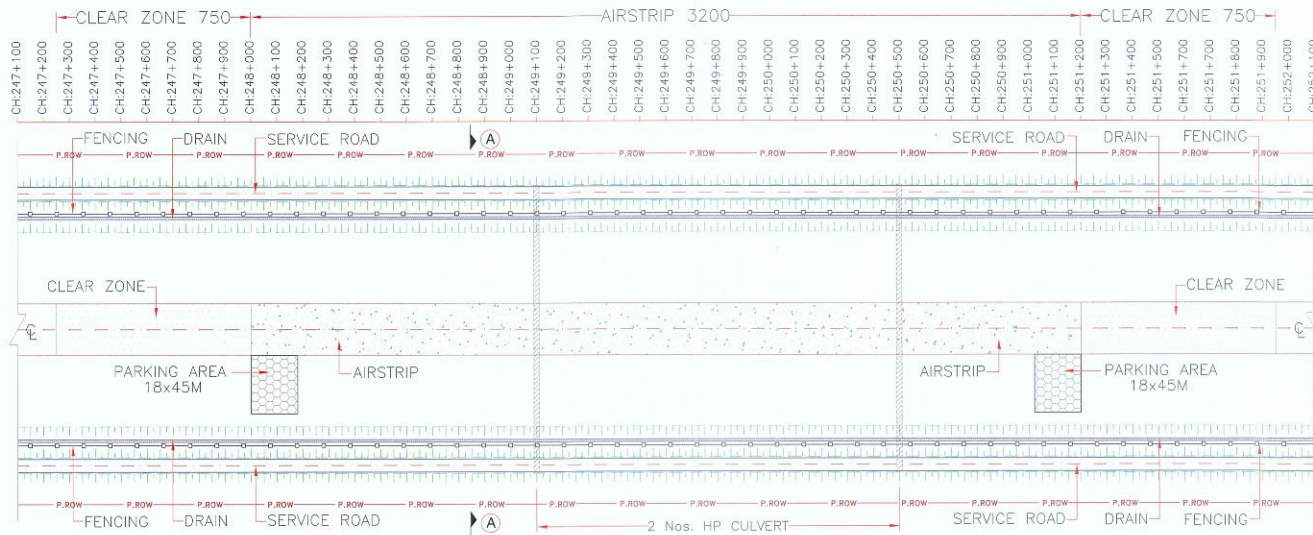

विश्व
उप मुख्य कार्यकारी अधिकारी
उत्तर प्रदेश एक्सप्रेसवेज औद्योगिक
विकास प्राधिकरण (एपीआई)

Note: 1. All dimension are in mm				Drawn by : Neeraj Kumar Designed by : Saurabh Kumar Checked by : Rakesh Kumar Approved by : H.N. Jha Scale: As shown Date July - 2017		AUTHORITY : Uttar Pradesh Expressway Industrial Development Authority C-13, 2nd Floor, Paryatan Bhawan, Vijnan Khand, Gomti Nagar, Lucknow - 226010 (UP) Tel : 0522 - 4108184 / 2301492 / 2301142		CONSULTANT : IIDC LIMITED (Formerly known as IITD Infrastructure Development Corporation Ltd.) 2nd Floor, Nitya Bhawan, Rao Tula Ram Marg, Con. Army Hospital Research & Referral, New Delhi - 110057 (India)		PROJECT : Purvanchal Expressway	
Rev.	Date	Description	By					TITLE : AIRSTRIP			
								DRG. NO. DRA-LB/UP/IDA/HW/AIRSTRIP/01	Rev: R0		