


REVISED LAYOUT PLAN OF STONE CRUSHER & QUARRY OF " M/S BUSHAHR LAGHU UDYOG, PROP. SMT. KANEGTU DEVI"
AT KH.NO. 38,508/494/480/33 MOHAL PASHADA AND 13/1, 14/1 & 22/1 AT MOHAL D.P.F. PASHADA, TEHSIL RAMPUR, DISTT- SHIMLA H.P

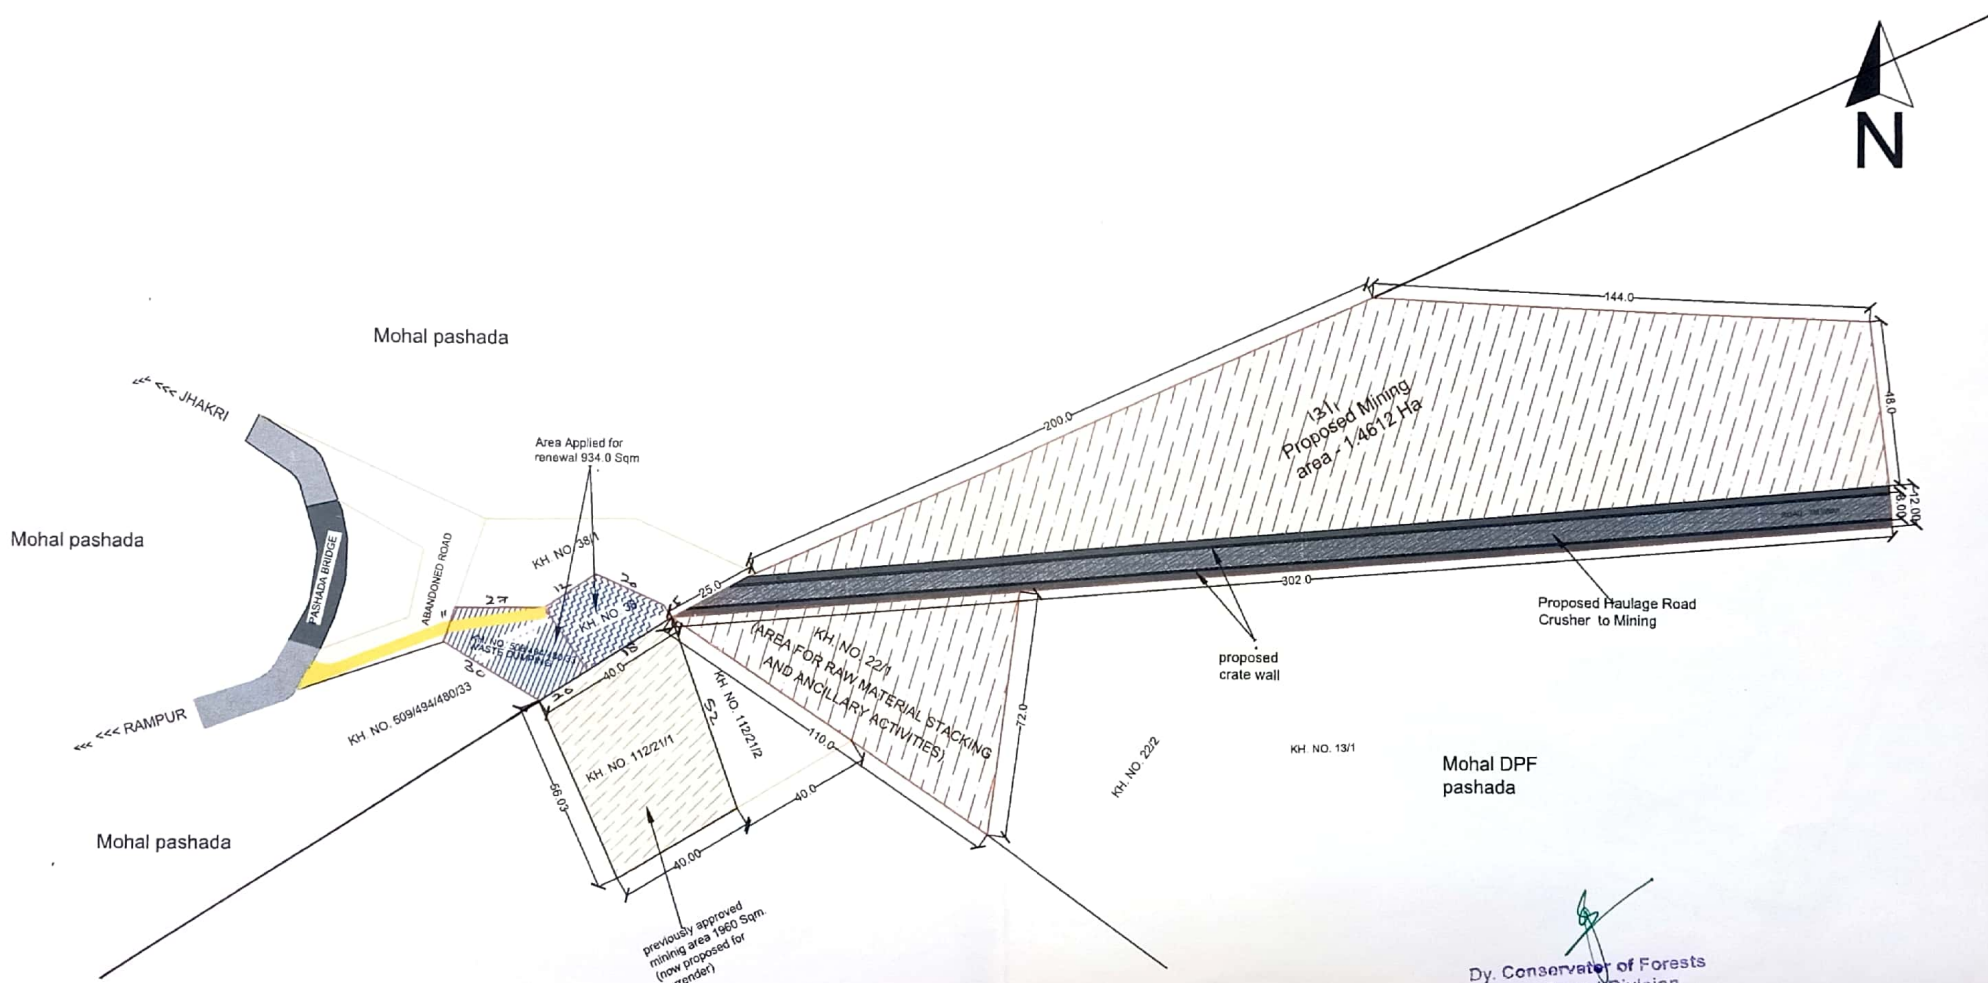

Dy. Conservator of Forests
Rampur Forest Division
Rampur Bushahr (H.P.)

LEGEND INDEX

	LEASE BOUNDARY		PROPOSED HAULAGE ROAD
	CRUSHER PLANT		BRIDGE
	PROPOSED MINING AREA		previously approved mining area
	Approach Road to NH		

AREA STATEMENT:-

TOTAL PLOT AREA = 22466.00 SQM
CRUSHER PLANT (Area Proposed for Renewal)
GRIT & SAND DUST YARD ETC. = 824.89 SQM
APPROACH ROAD = 110.00 SQM
TOTAL CRUSHER PLANT AREA = 934.00 SQM
PROPOSED AREA FOR MINING = 14612.00 SQM
ANCILLARY ACTIVITIES = 4837.00 SQM
HAULAGE ROAD = 2083.00 SQM
TOTAL AREA = 21632.00 SQM

M/S BUSHAEIR LAGHU UDOG PASHADA.

PROP - SMT. KANEGTU DEVI.

SCALE :

DARNING TITLE:-

REVISED CRUSHER & QUARRY SITE PLAN

SIGNATURE OF APPLICANT.

M/s. Bushahr Laghu Udyog
Smt. Kanegtu Devi
Authorised Signatory

(SIGNATURE OF GPA HOLDER)

VASTUKAR & ASSOCIATES
PROP. VINOD RANTA
Architects, Engineers, Surveyors, G.I.S. Map, Contractors & Consultants
(Regd. T.C.P. & M.S.M.E.)
UDYAN Regd. No.: UDYAN-NP-09-0010101